



FED. ROAD DIST. NO.	STATE	FED. AID PROJ. NO.	FISCAL YEAR	SHEET NO.	TOTAL SHEETS
HAWAII	HAW.	STP-050-K(24)	2002	6	40

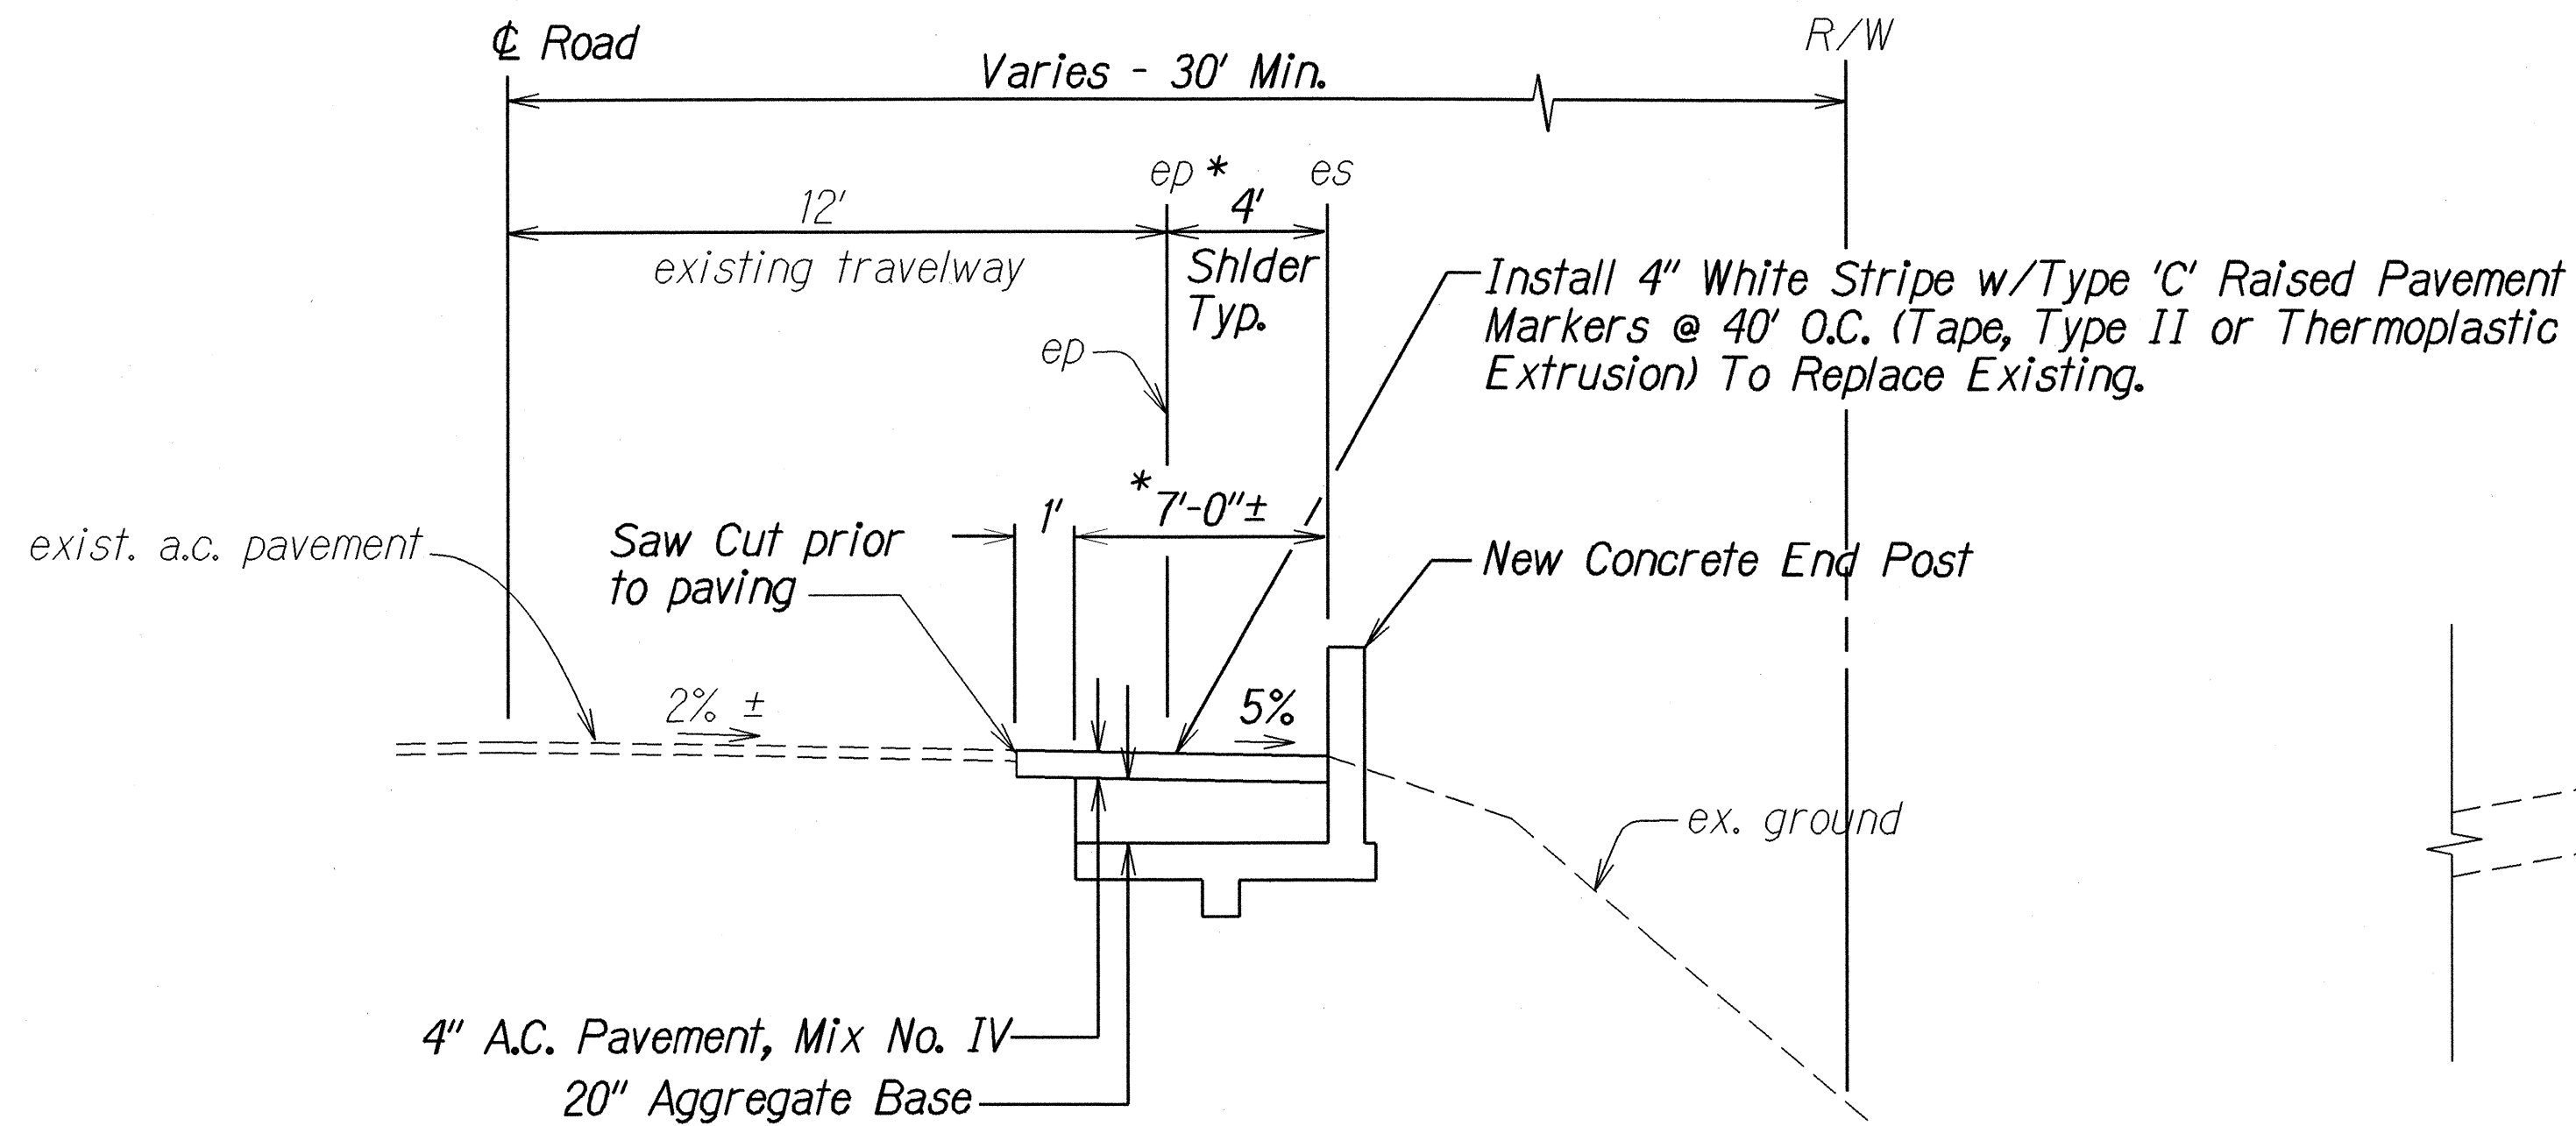


* See End Post details for exact size and placement.

TYPICAL SECTION AT CONCRETE END POST
Not To Scale

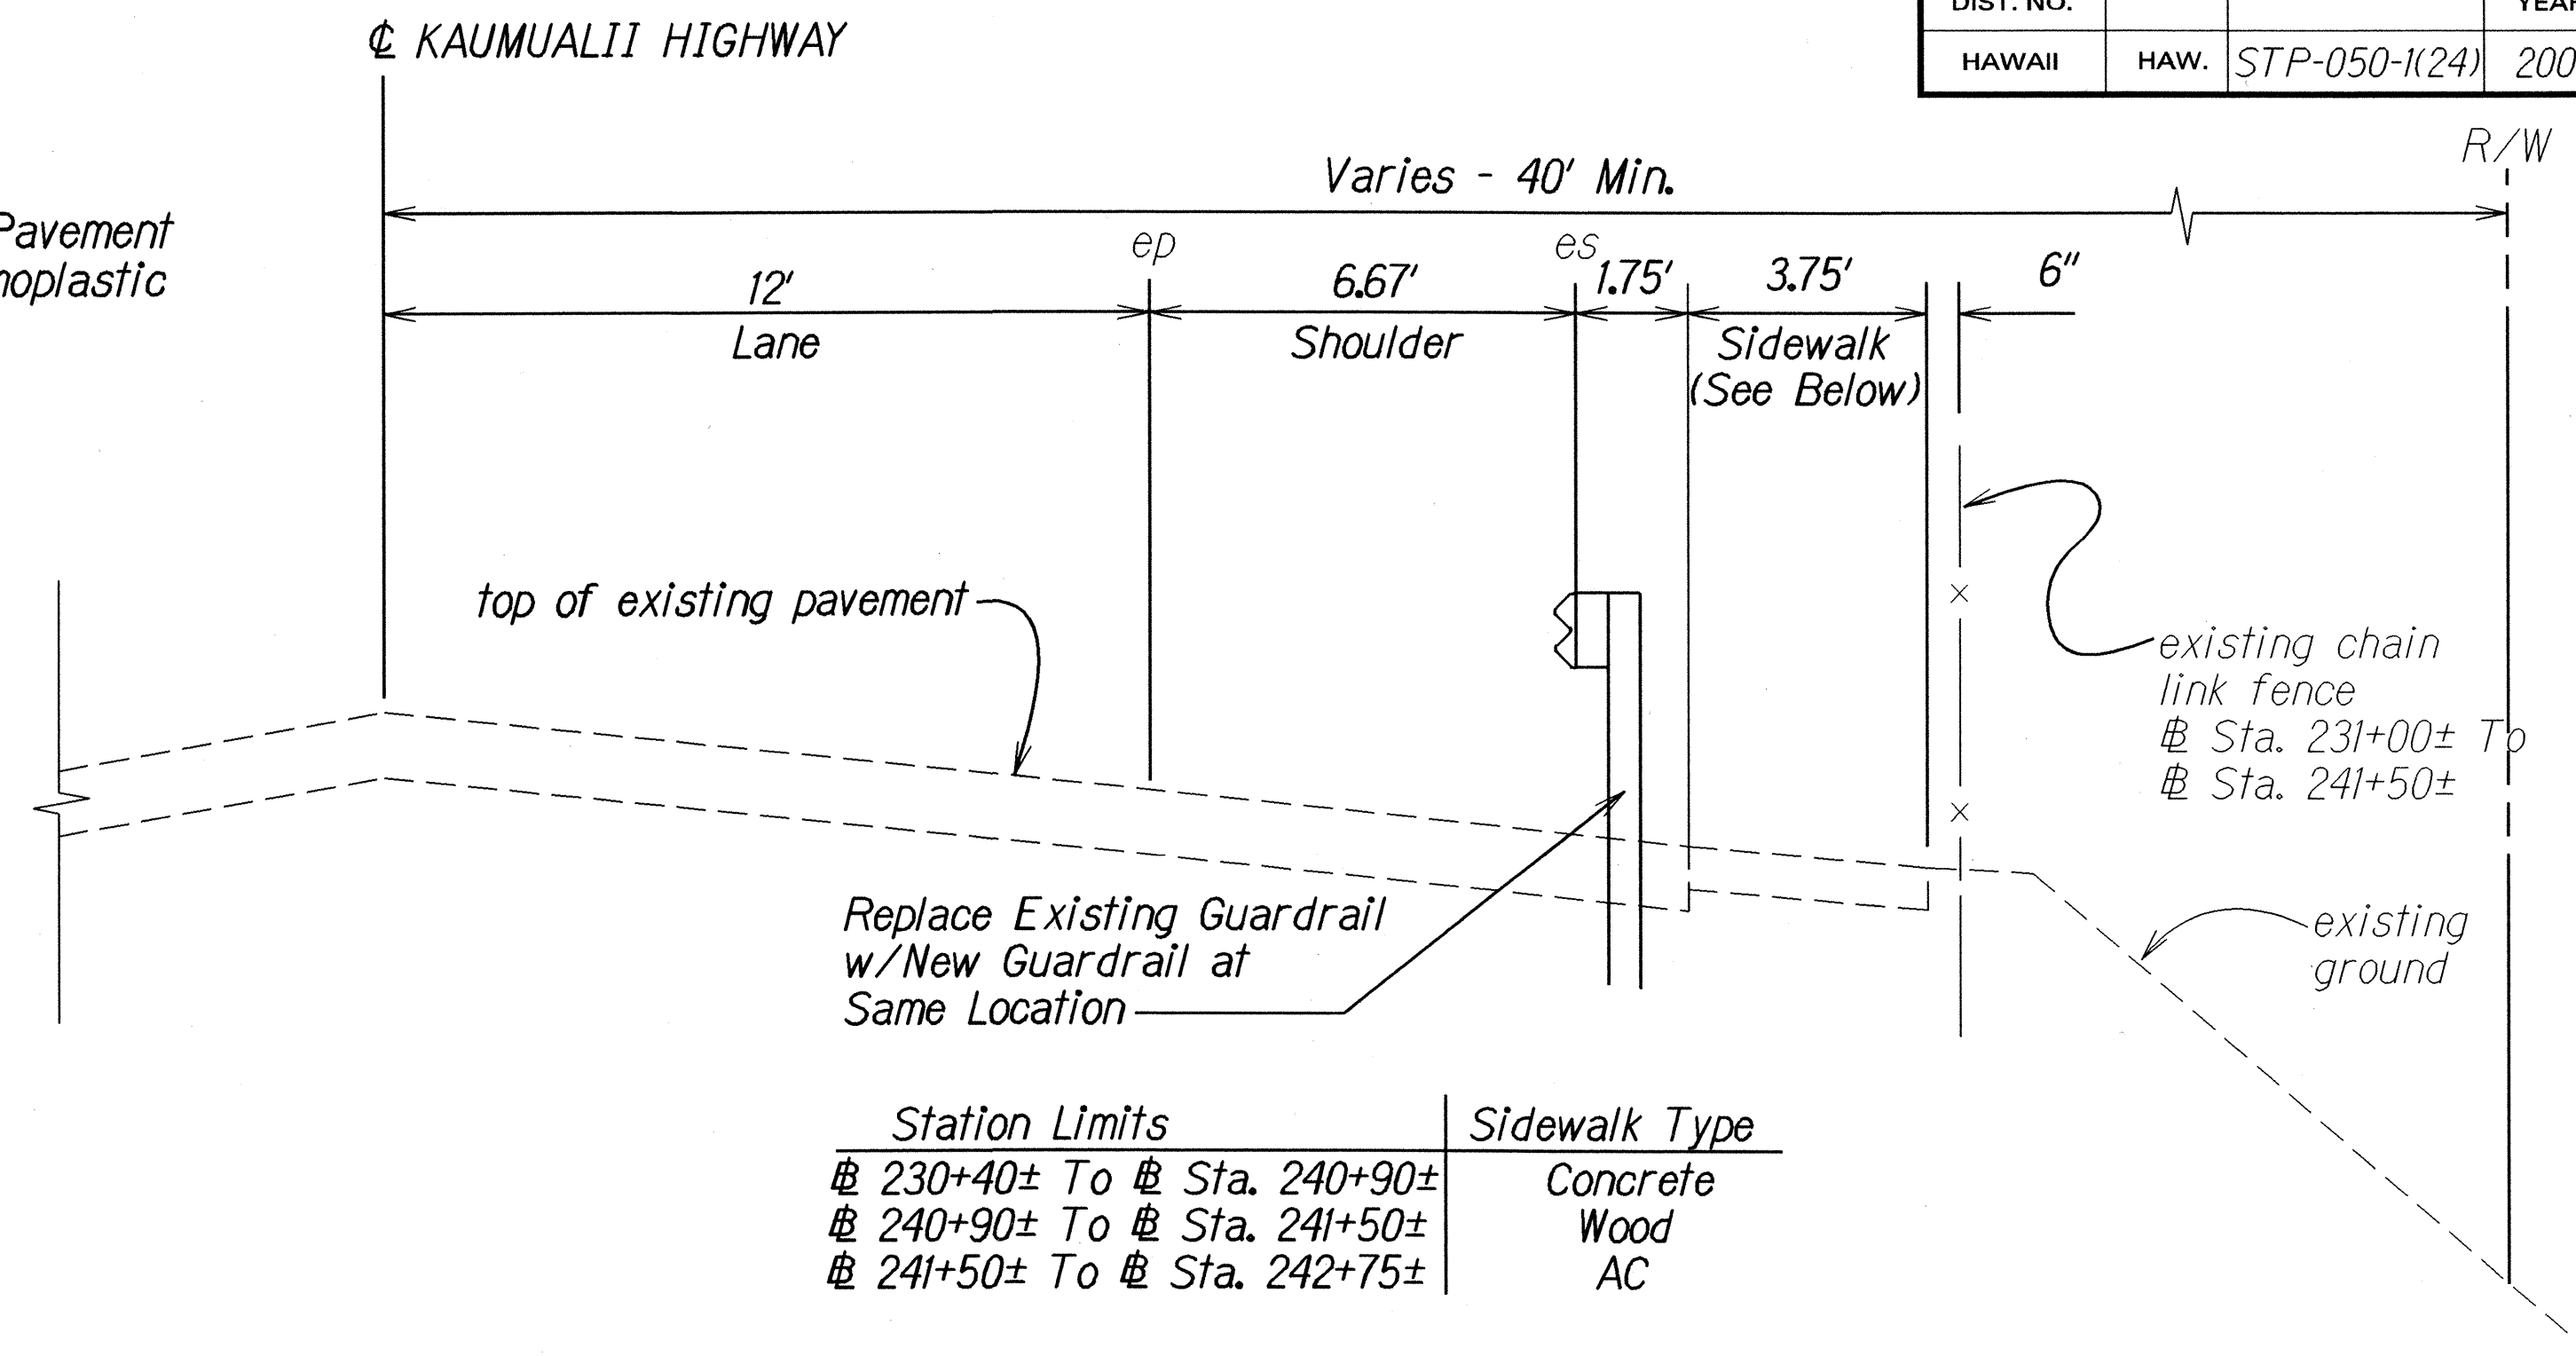


Station Limits	Sidewalk Type
# Sta. 230+40± To # Sta. 240+90±	Concrete
# Sta. 240+90± To # Sta. 241+50±	Wood
# Sta. 241+50± To # Sta. 242+75±	AC

TYPICAL SECTION
Sta. 230+40± To # Sta. 242+75±, Lt.
Not To Scale

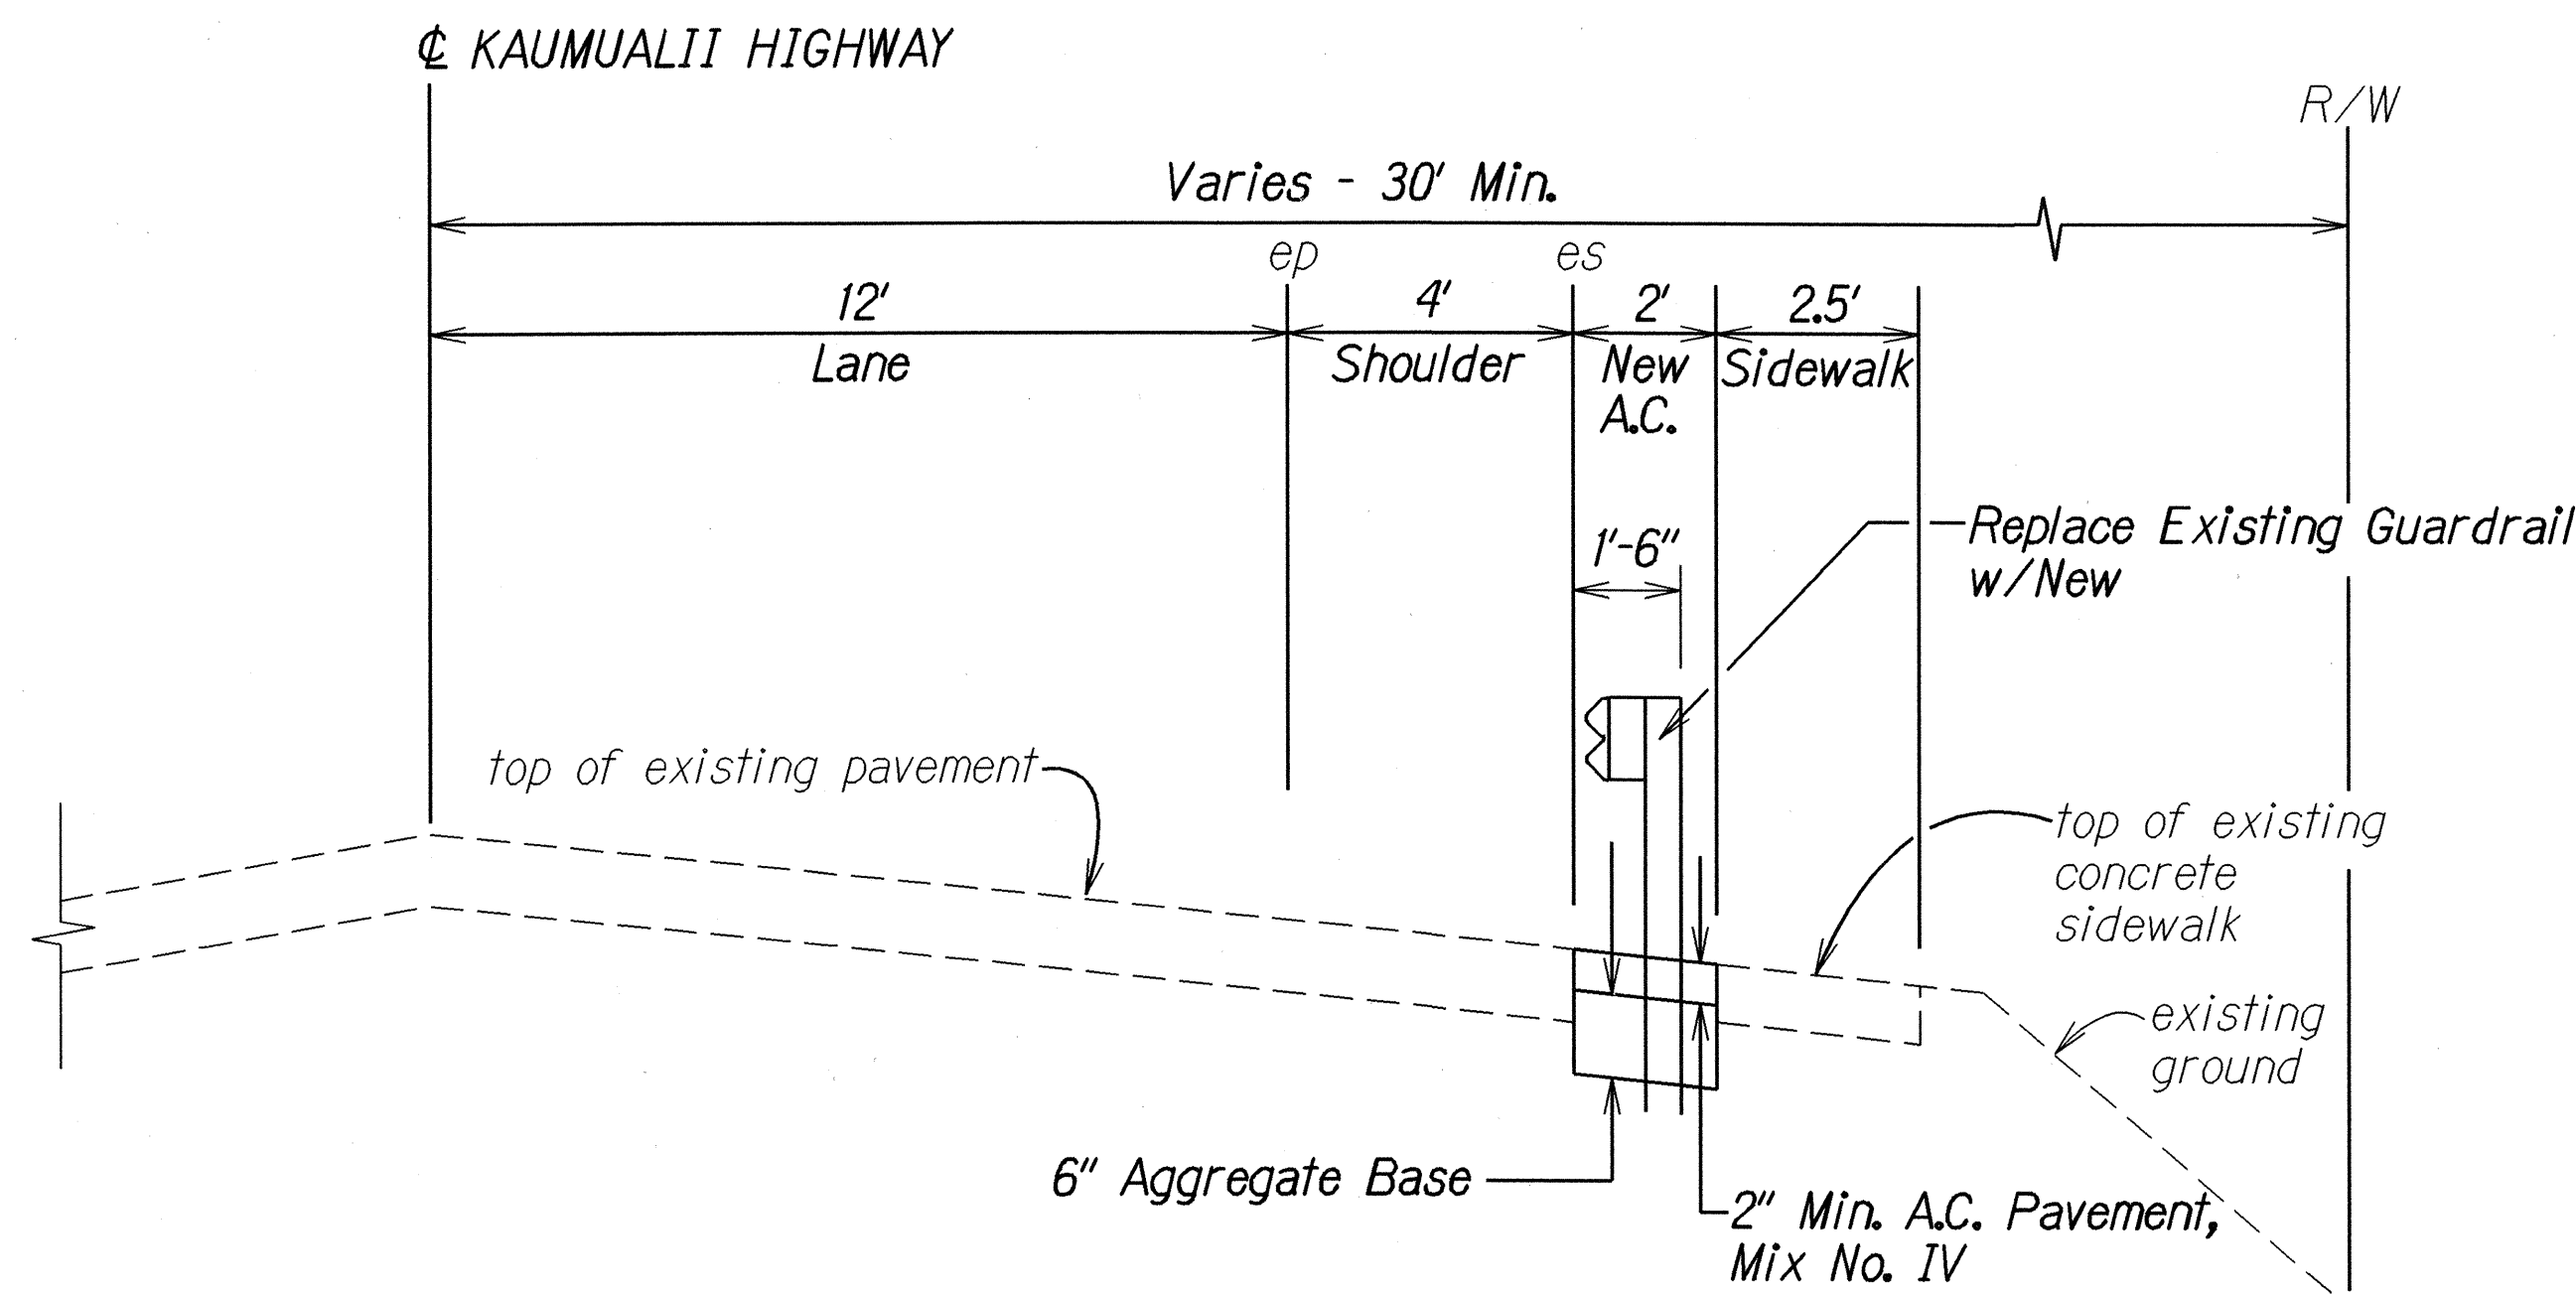

TYPICAL SECTION
Sta. 14+05± To # Sta. 36+85±, Rt.
Not To Scale

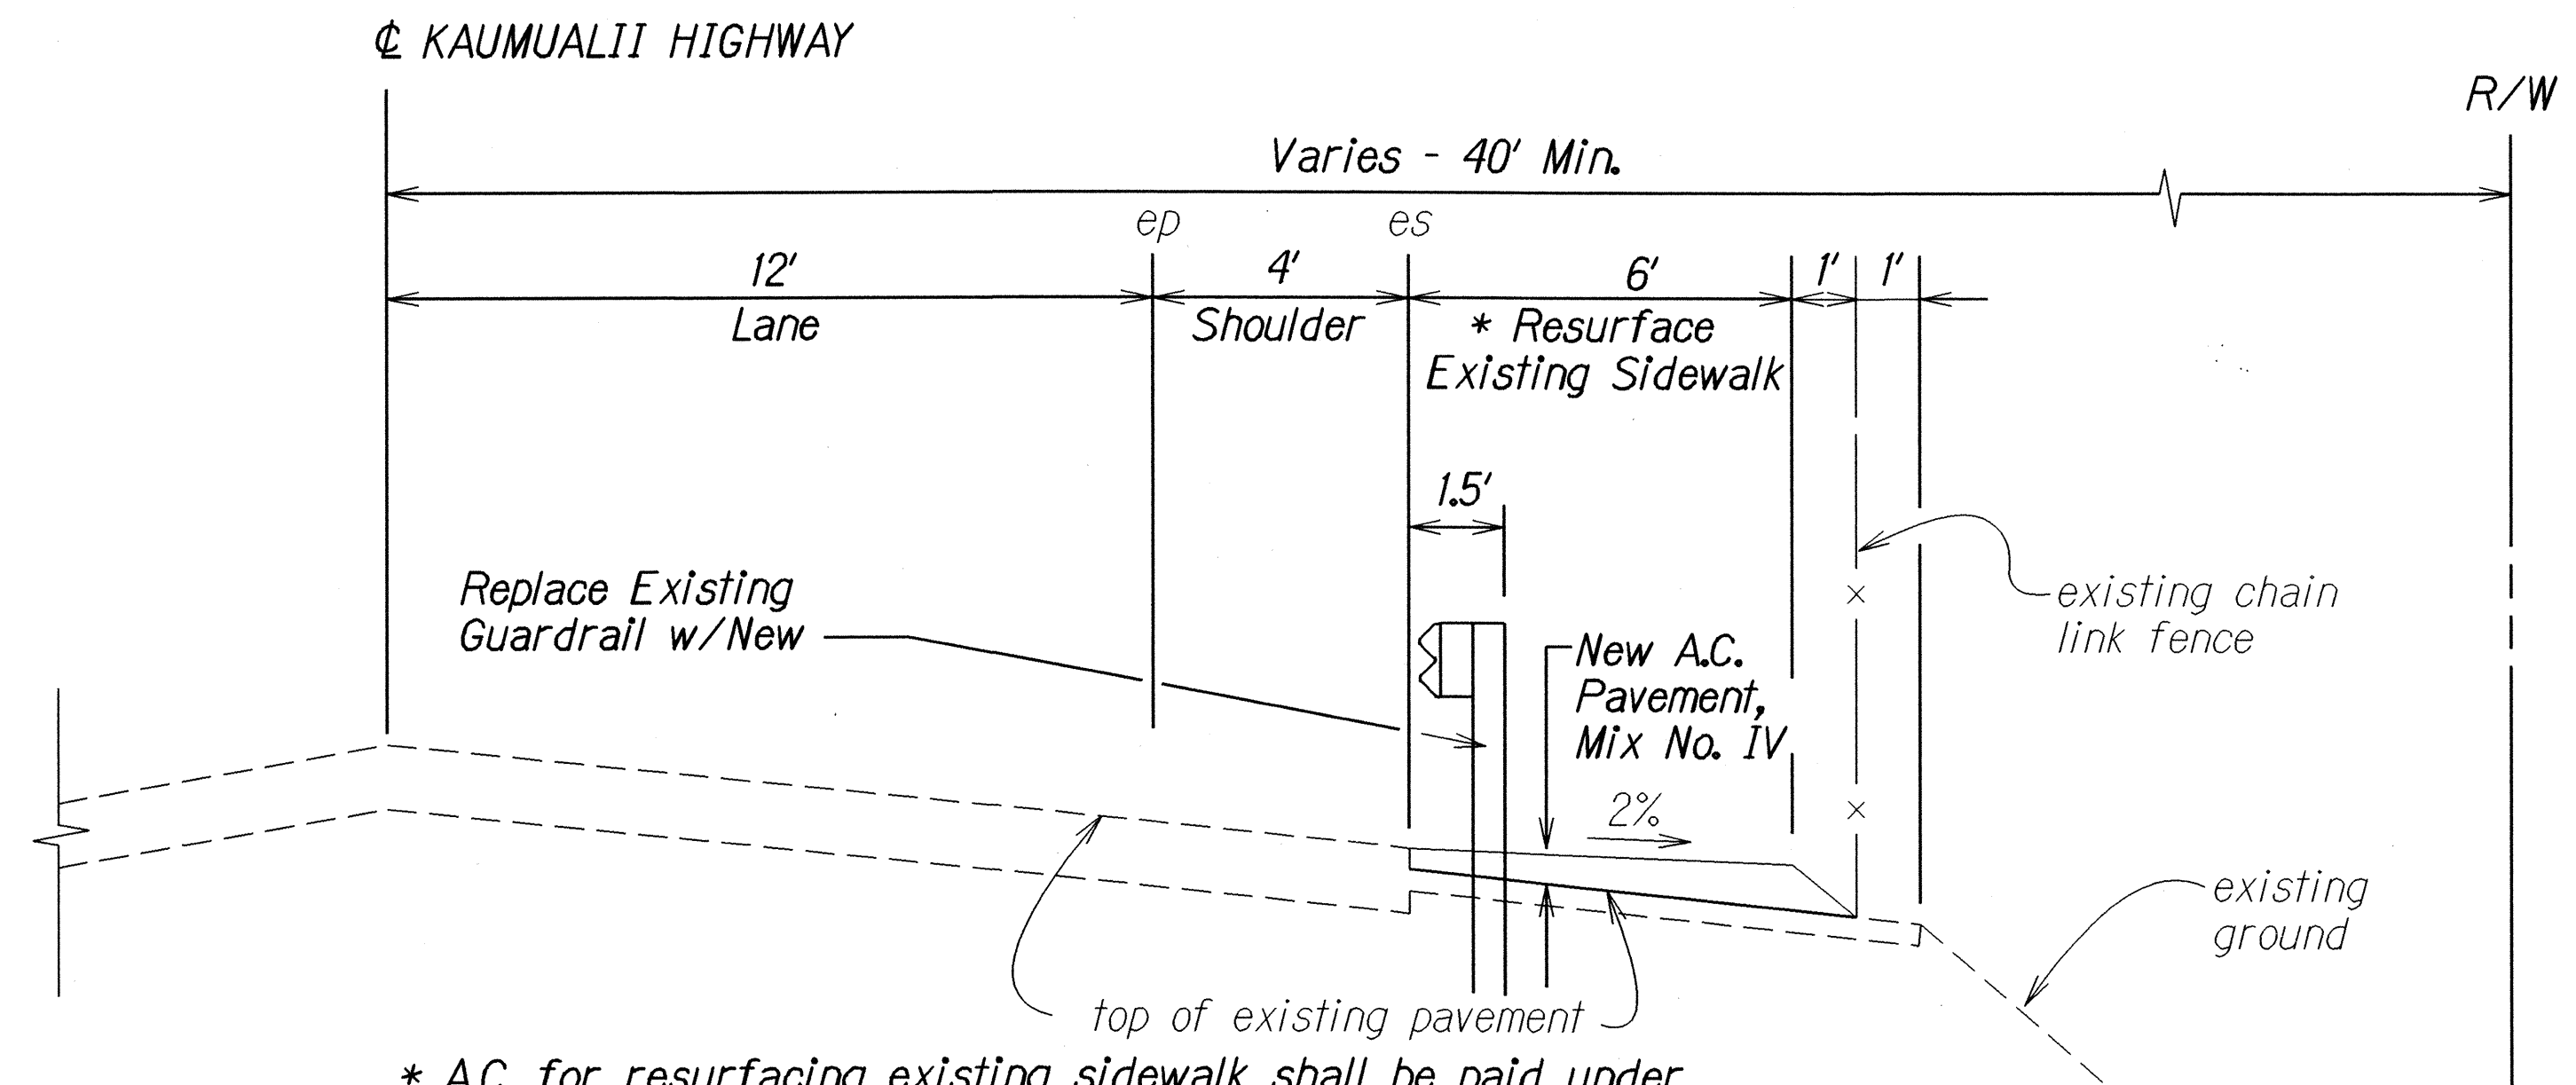

* A.C. for resurfacing existing sidewalk shall be paid under Item No. 401.0500 - ASPHALT CONCRETE PAVEMENT, MIX NO. IV

TYPICAL SECTION
Sta. 37+00± To # Sta. 39+00±, Rt.
Not To Scale

STATE OF HAWAII
DEPARTMENT OF TRANSPORTATION
HIGHWAYS DIVISION

TYPICAL SECTIONS
KAUMUALII HIGHWAY
Guardrail and Shoulder Improvements
Omao to Hanapepe
Fed. Aid Project No. STP-050-K(24)
Scale: As Shown Date: July 2001