



FED. ROAD DIST. NO.	STATE	FED. AID PROJ. NO.	FISCAL YEAR	SHEET NO.	TOTAL SHEETS
HAWAII	HAW.	F-051-1(7)	1987	29	164

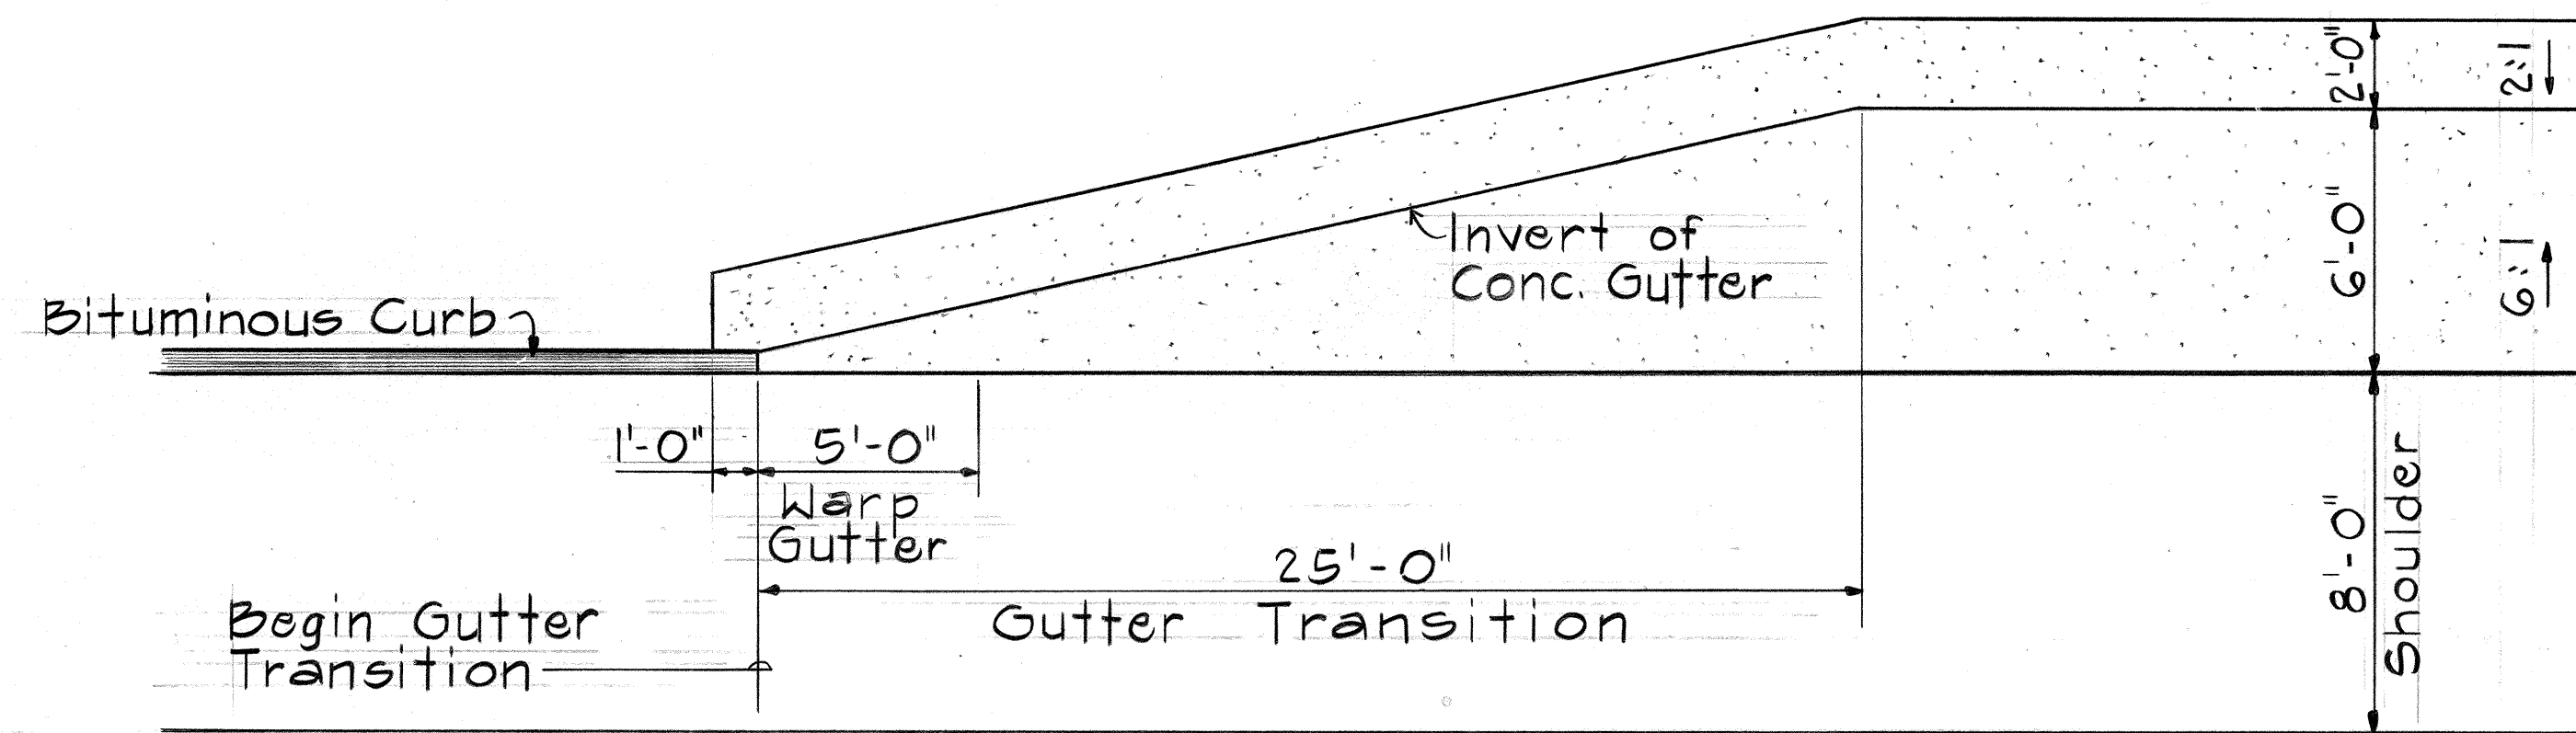


GUTTER TRANSITION DETAIL
Scale: 1/4" = 1'-0"

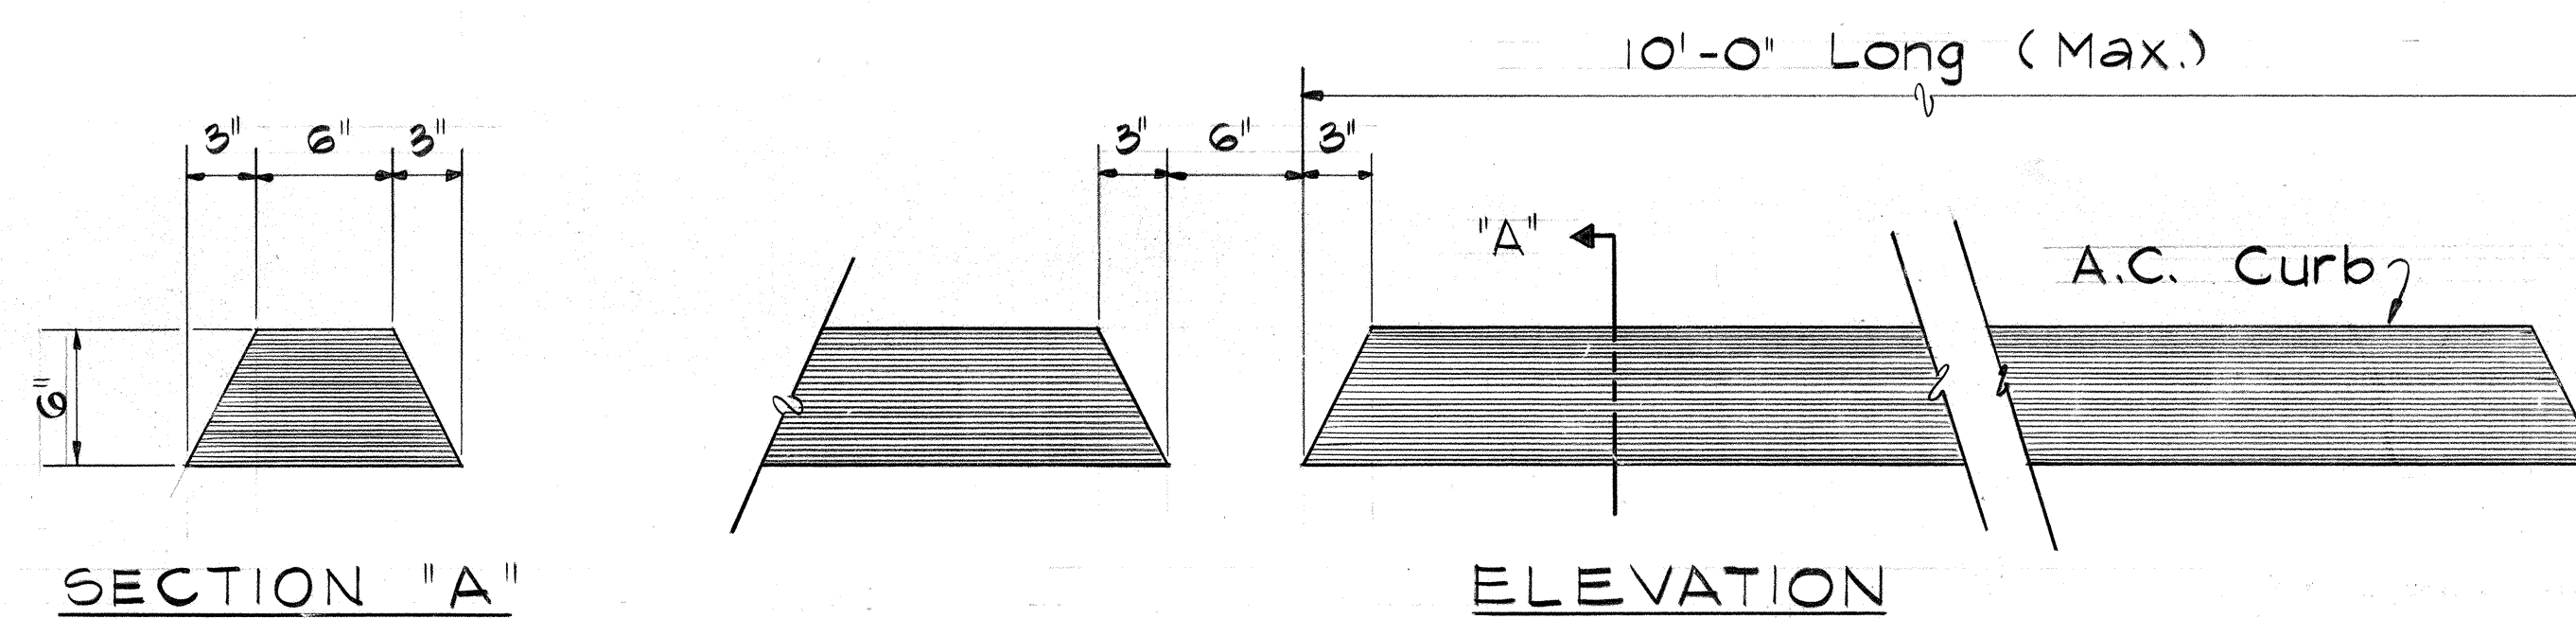

TYPICAL A.C. CURB DETAIL
Scale: 1 1/2" = 1'-0"

ORIGINAL PLAN	SURVEY PLOTTED BY	DATE
NOTE BOOK	DESIGNED BY	
NO.	CHECKED BY	

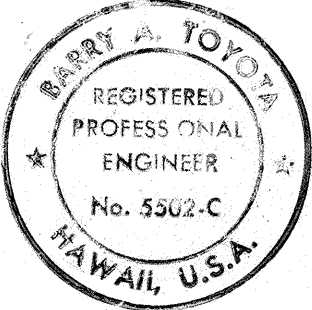

THIS WORK WAS PREPARED BY ME OR UNDER MY SUPERVISION
Barry A. Toyota
Signature

STATE OF HAWAII
DEPARTMENT OF TRANSPORTATION
LAND TRANSPORTATION FACILITIES DIVISION

MISCELLANEOUS DETAILS

HANAMAULU ROAD & APPROACHES
HANAMAULU-AHUKINI CUTOFF RD
(Ahukini Road To Kauai Hardwoods)
Federal Aid Proj. No. F-051-1(4)

Scale: As shown Date: Aug., 1986

SHEET No. 1 OF 1 SHEETS