
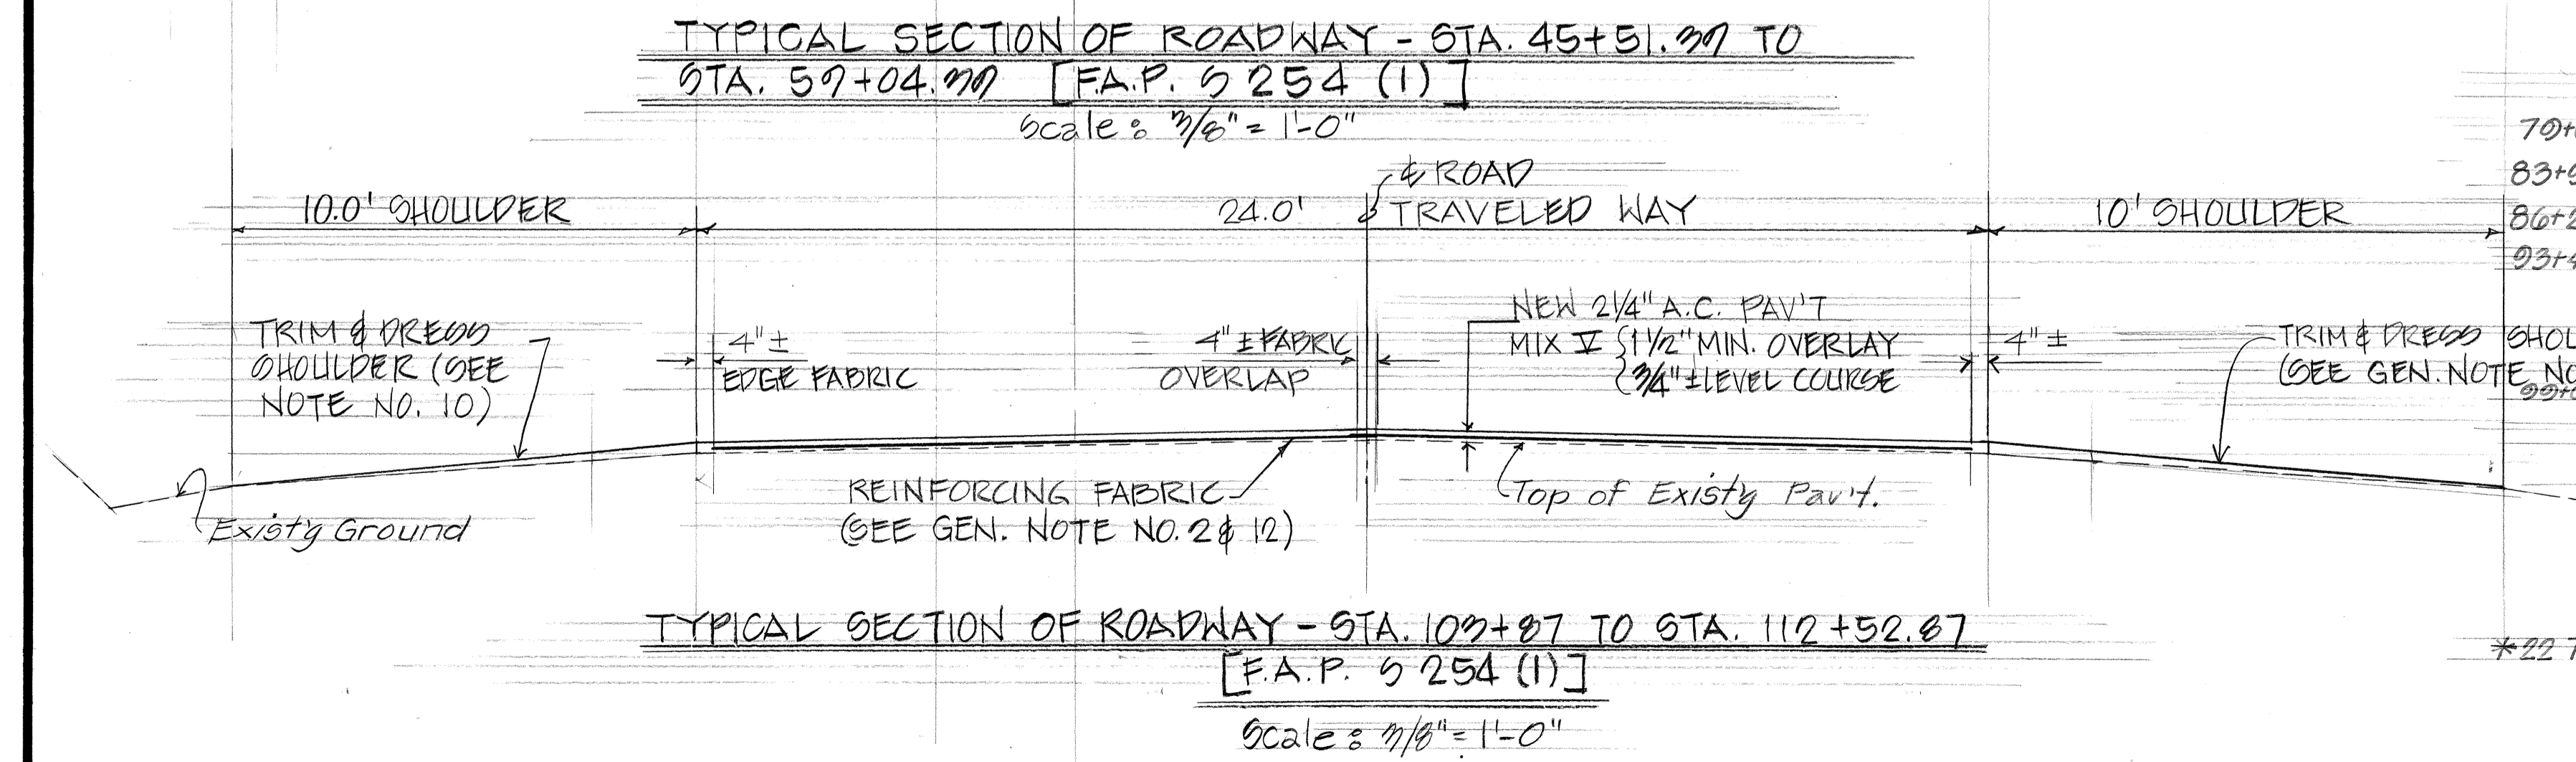


SUMMARY - STRIPING AND RAISED PAVEMENT MARKERS

STATION	STRIPING, L.P.		PAVEMENT MARKERS			ZONE
	±	E.P.	TYPE D	TYPE H	TYPE J	
15+80 TO 17+40	160	320	45	5	20	NO PASS/PASS
17+40 TO 22+20		960	12		44	PASS
22+20 TO 24+20	200	400	5	5	20	PASS/NO PASS
24+20 TO 25+00	80	160	45			NO PASS
25+00 TO 25+40		40	2			40' OPENING
25+40 TO 29+10	970	740	20			PIKAKE ST. NO PASS
29+10 TO 29+60			2			50' OPENING KANANI RD
29+60 TO 30+20	60	120	45			NO PASS
30+20 TO 32+20	200	400	5	57	24	NO PASS/PASS
32+20 TO 40+20		1600	20	17	7680	PASS
40+20 TO 41+40	120	240	3	3	1216	PASS/NO PASS
41+40 TO 41+80	40	80	3			NO PASS
41+80 TO 42+00		50	2			50' OPENING AHEAHE ST. NO PASS
42+90 TO 45+50	920	640	24			NO PASS
45+50 TO 66+50	SEE			SHEET		NO. 9
66+50 TO 66+90		40	2			40' OPENING ELEKI PL. NO PASS/PASS
66+90 TO 67+70	80	160	23	3	12	PASS
67+70 TO 73+70		1200	14		5652	PASS/NO PASS
73+70 TO 74+50	120	240	3	3	12	NO PASS
74+50 TO 75+25	75	150	5			50' OPENING LALA RD. NO PASS
75+25 TO 75+75		50	2			NO PASS
75+75 TO 76+20	45	90	4		23	NO PASS/PASS
76+20 TO 79+00	240	480	7	7	24	PASS
79+00 TO 83+20	230	460	7		108	PASS/NO PASS
83+20 TO 86+20	240	480	7	6	24	NO PASS
86+20 TO 93+40	240	480	7		36	50' OPENING NIUMALLU RD. NO PASS
93+40 TO 93+50		1050	2			NO PASS
93+50 TO 99+00	550	1100				NO PASS
94+10 TO 94+90	80	160	27			PASS/NO PASS
94+10 TO 96+50	160	320	7	7	1624	PASS
96+50 TO 106+10		1100	11		4240	PASS/NO PASS
106+10 TO 107+70	160	320	4	4	16	NO PASS
107+70 TO 108+20	50	100	3			40' OPENING WILCOX RD. NO PASS
108+20 TO 108+60			2			
108+60 TO 112+53	999	786	21			
TOTAL	2222	14816	246	62	516	
	4513	14356	274	51	464	

NOTE: FOR PAVEMENT MARKING NOTE SEE SHEET 3

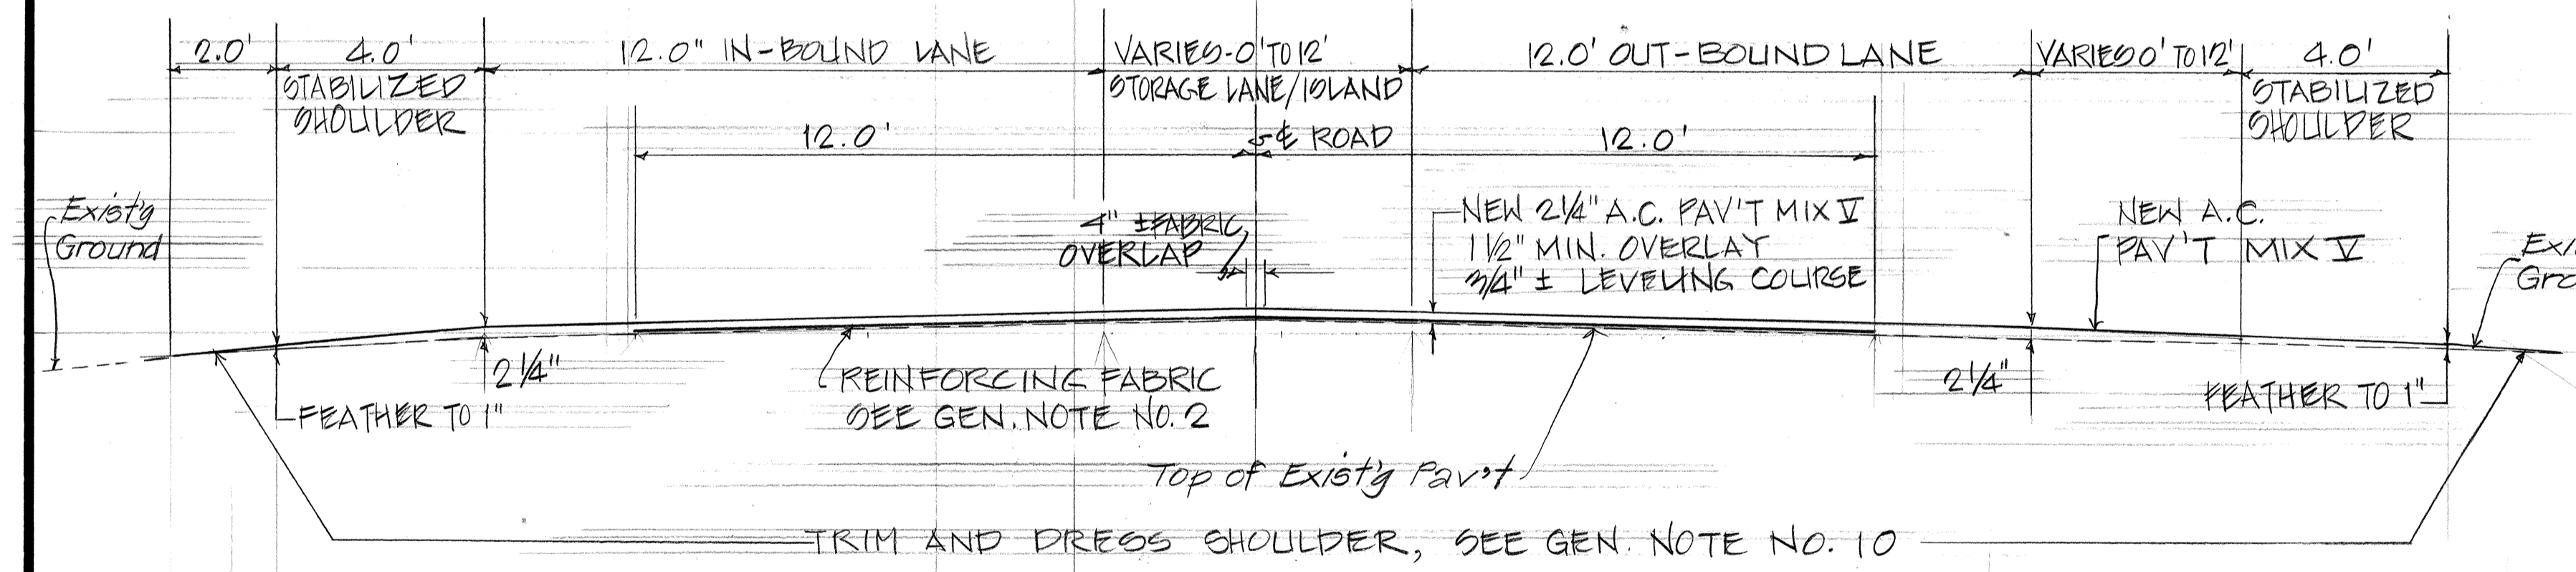

DATE: _____
SURVEY PLOTTED BY: _____
DRAWN BY: _____
DESIGNED BY: _____
NOTE BOOK NO. _____
QUANTITIES BY: _____
CHECKED BY: _____


STATE OF HAWAII
DEPARTMENT OF TRANSPORTATION
LAND TRANSPORTATION FACILITIES DIVISION

TYPICAL SECTIONS


HAWILIWILI ROAD RESURFACING
PROJ. 50A-01-00M

SCALE: AS SHOWN JAN. 12, 1988
SHEET NO. 4 OF 1 SHEETS


FED. ROAD DIST. NO.	STATE	PROJ. NO.	FISCAL YEAR	SHEET NO.	TOTAL SHEETS
HAWAII	HAW.	51A-01-88M	1988	5	10

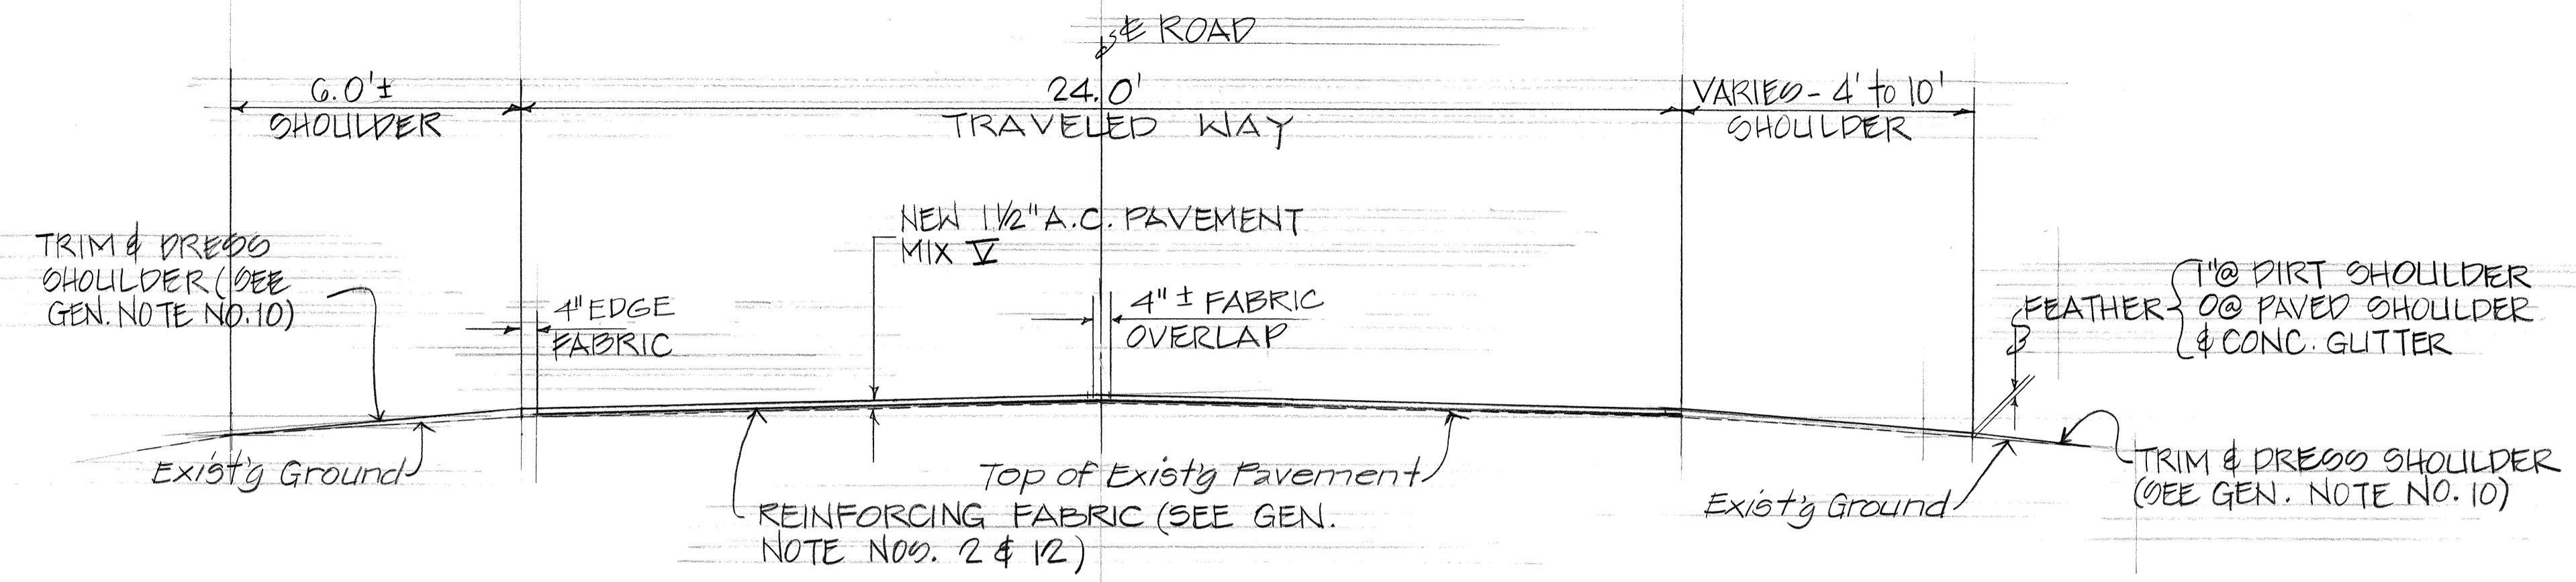


TYPICAL SECTION OF ROADWAY
 STA. (+) 0+40 TO STA. 13+25 (F.A.P. E-12A)
 SCALE: 3/8" = 1'-0"

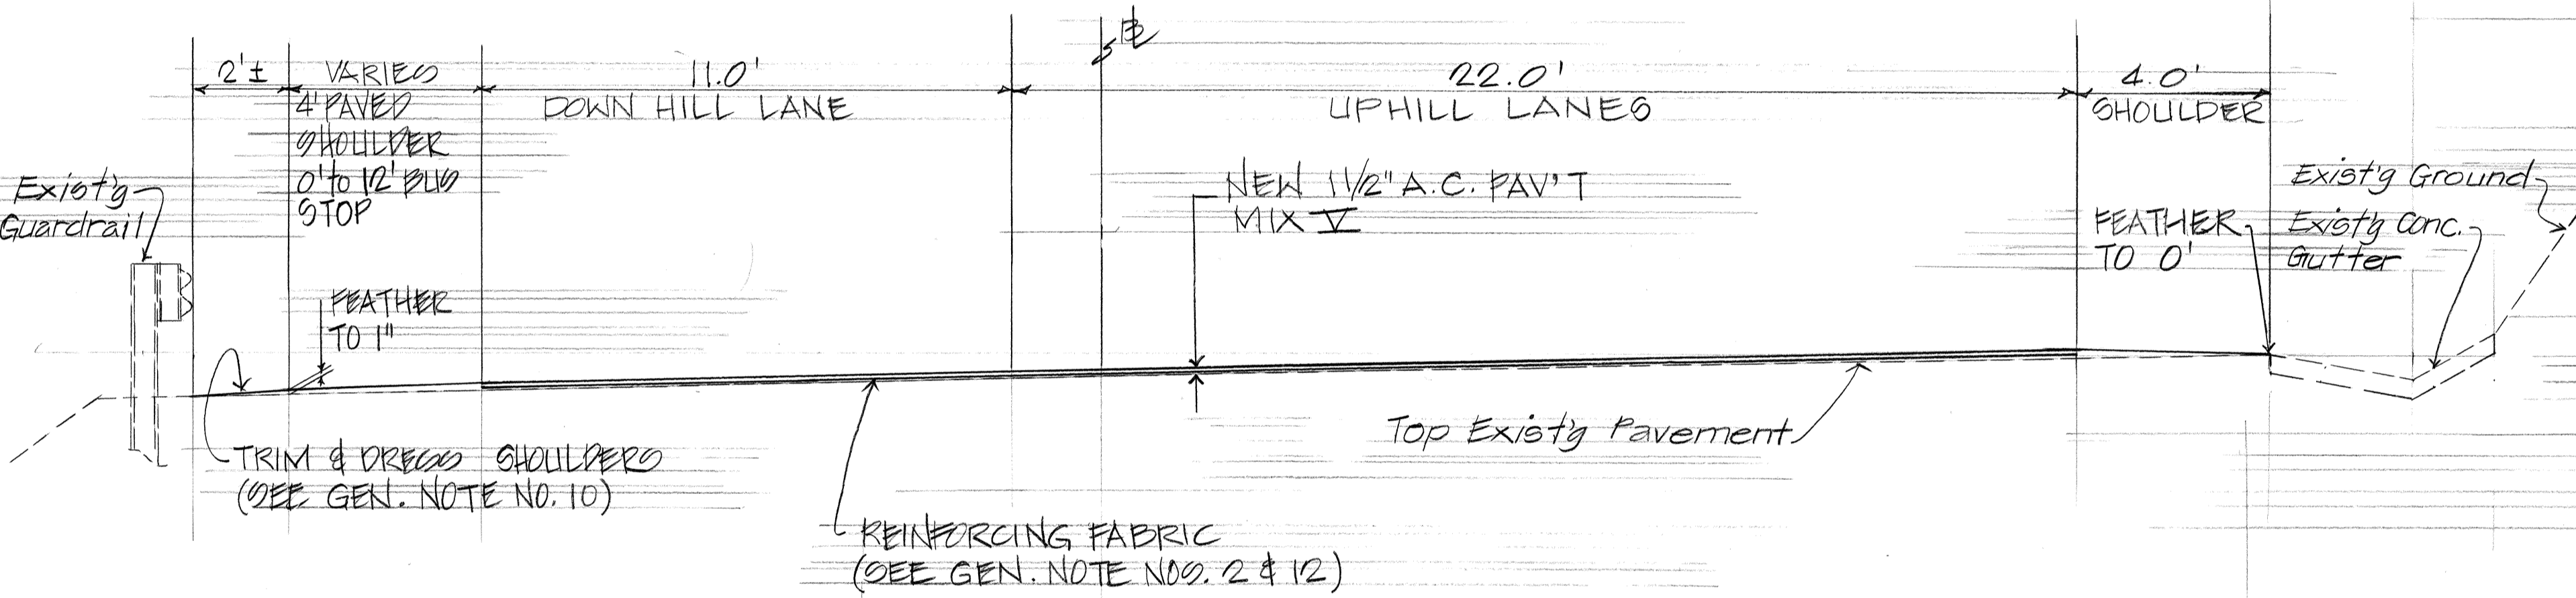


TYPICAL SECTION OF ROADWAY
 STA. 19+75 TO STA. 27+40 (PROJ. NO. 50E-05-09)
 SCALE: 1/8" = 1'-0"

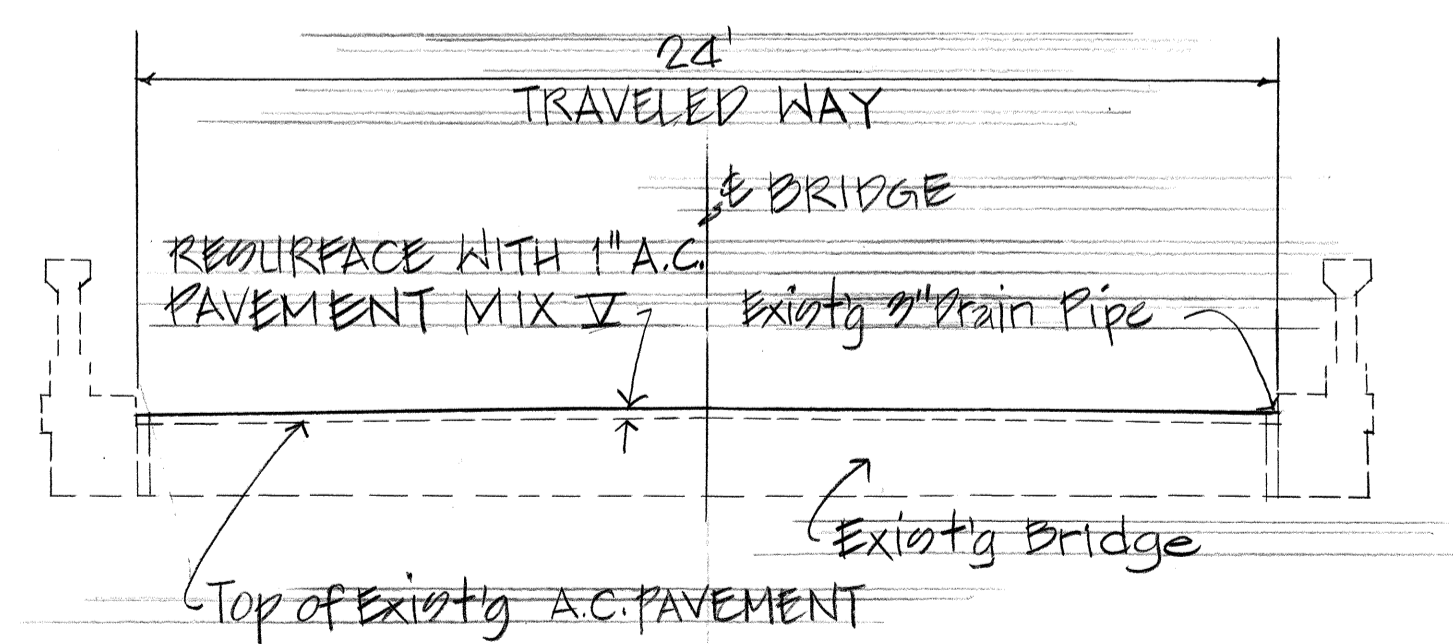

TYPICAL SECTION OF NAWILIWILI BRIDGE
 STA. 6+14 TO STA. 6+66
 N.T.S.

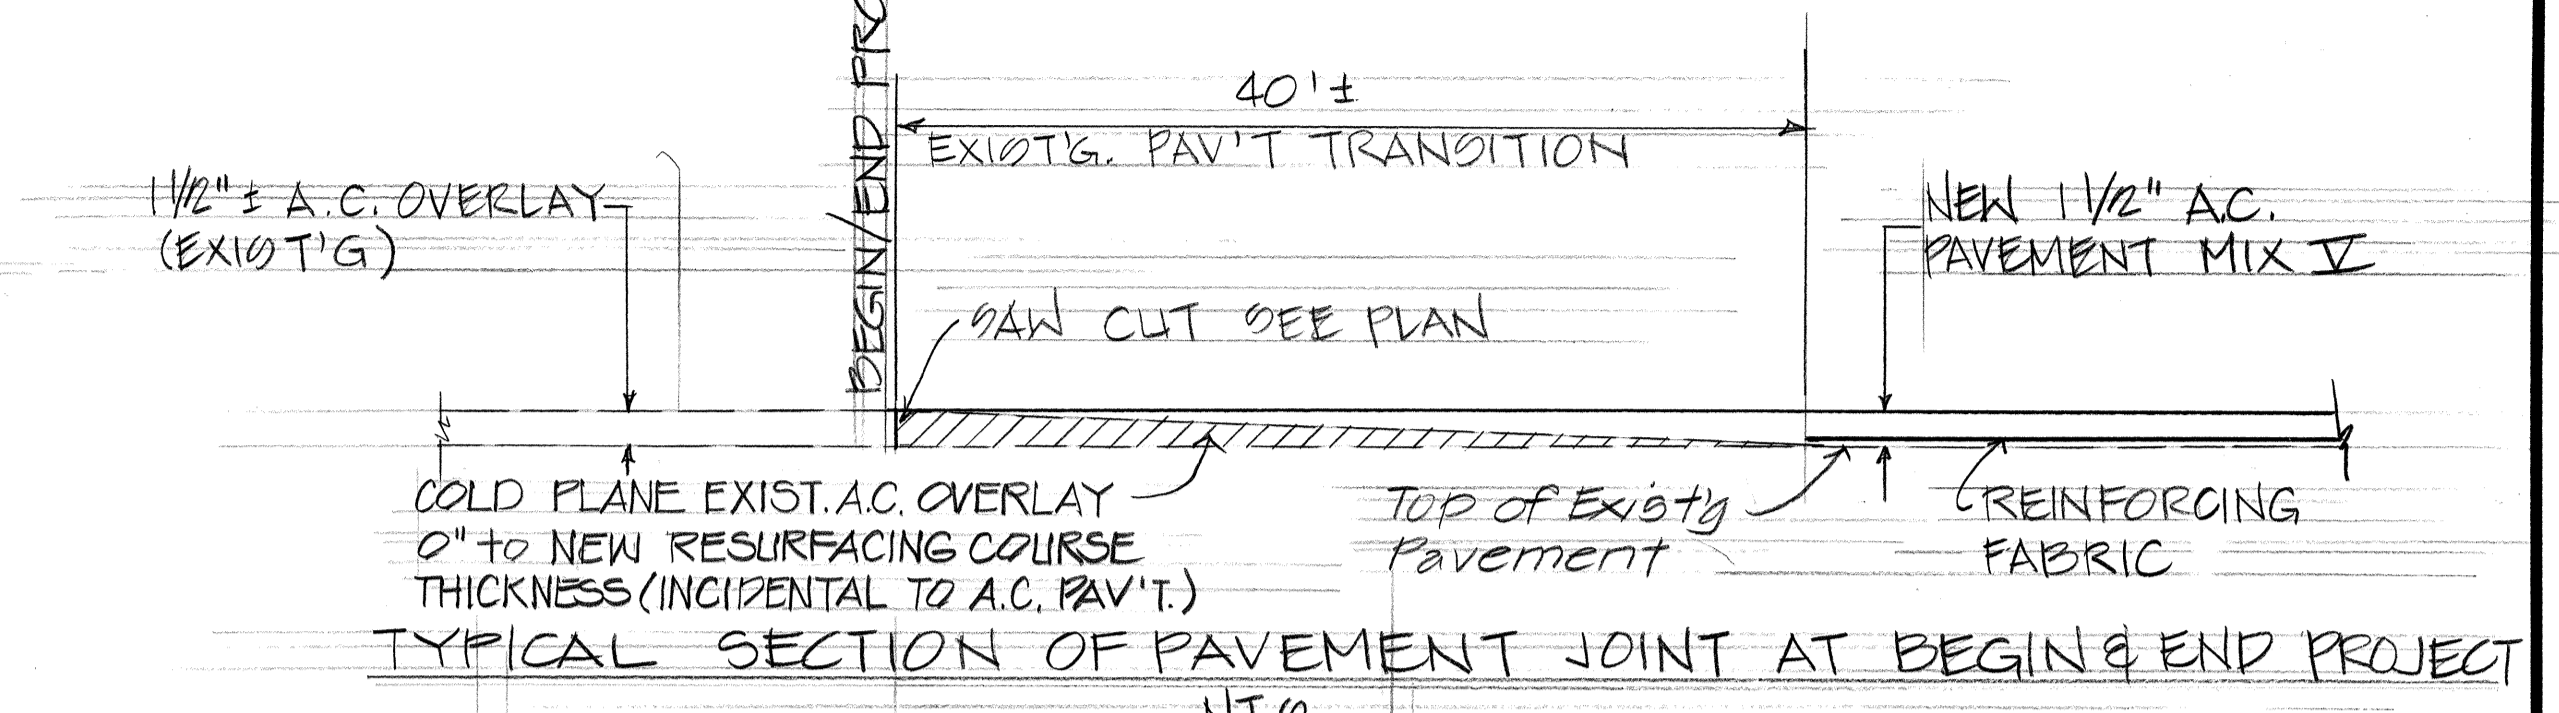

TYPICAL SECTION OF PAVEMENT JOINT AT BEGIN & END PROJECT
 N.T.S.

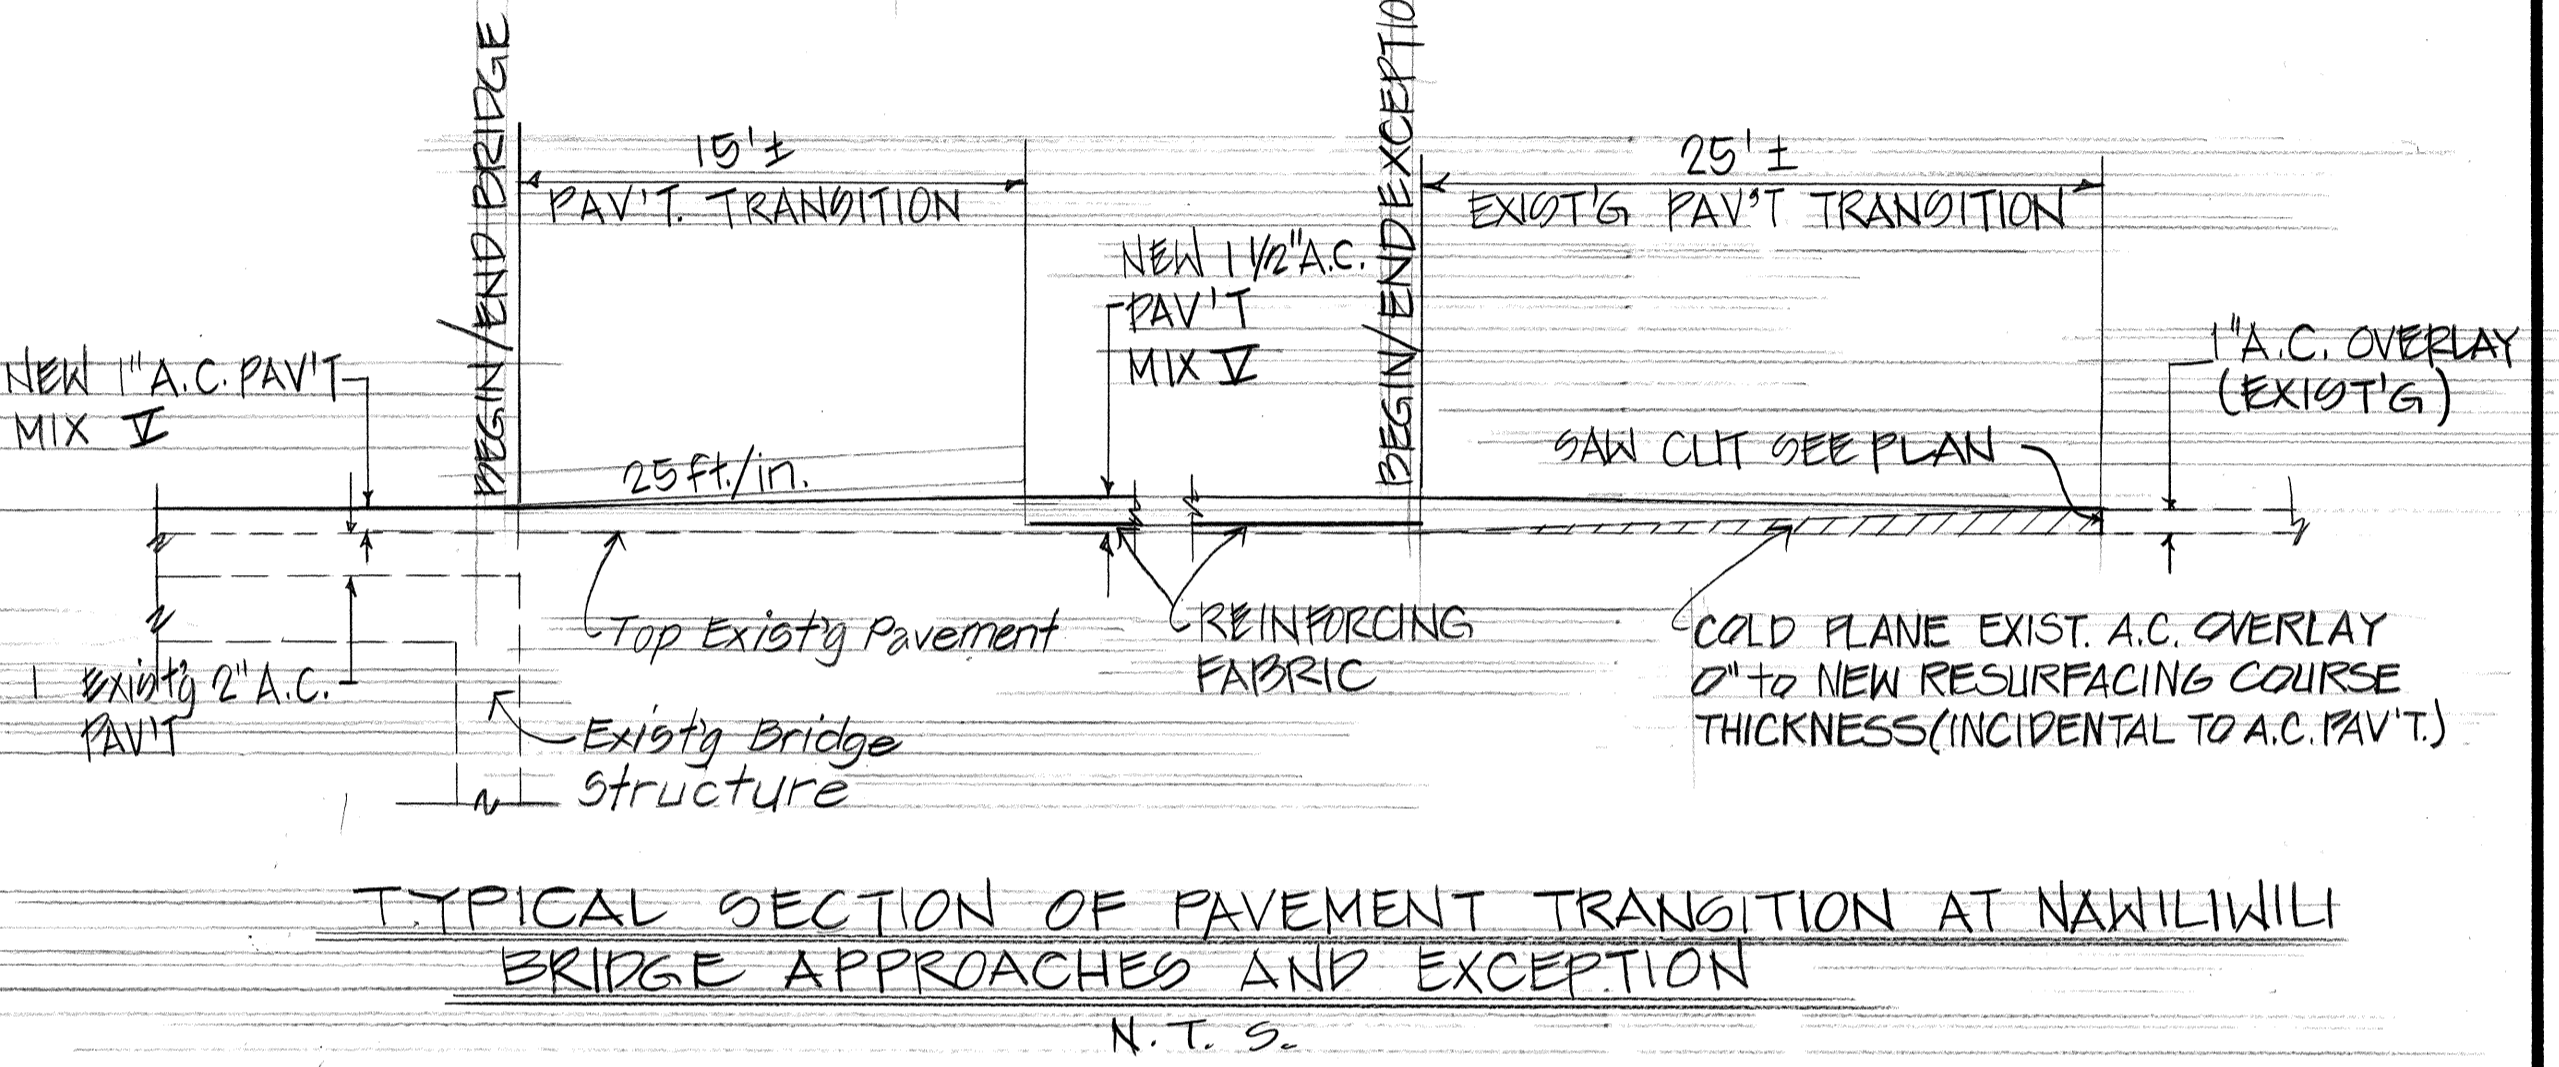

TYPICAL SECTION OF PAVEMENT TRANSITION AT NAWILIWILI BRIDGE APPROACHES AND EXCEPTION
 N.T.S.

SURVEY PLOTTED BY	DATE
DRAWN BY	
DESIGNED BY	
QUANTITIES BY	
CHECKED BY	
ORIGINAL PLAN	
NOTE BOOK	
No.	

STATE OF HAWAII
 DEPARTMENT OF TRANSPORTATION
 LAND TRANSPORTATION FACILITIES DIVISION

TYPICAL SECTION NO

RICE STREET RESURFACING
 PROJ. NO. 51A-01-88M

SCALE: AS SHOWN
 JAN 13, 1988

SHEET NO. 1 OF 1 SHEETS