


FED. ROAD DIST. NO.	STATE	FED. AID PROJ. NO.	FISCAL YEAR	SHEET NO.	TOTAL SHEETS
HAWAII	HAW.	STP-0700 (43)	1998	112	141

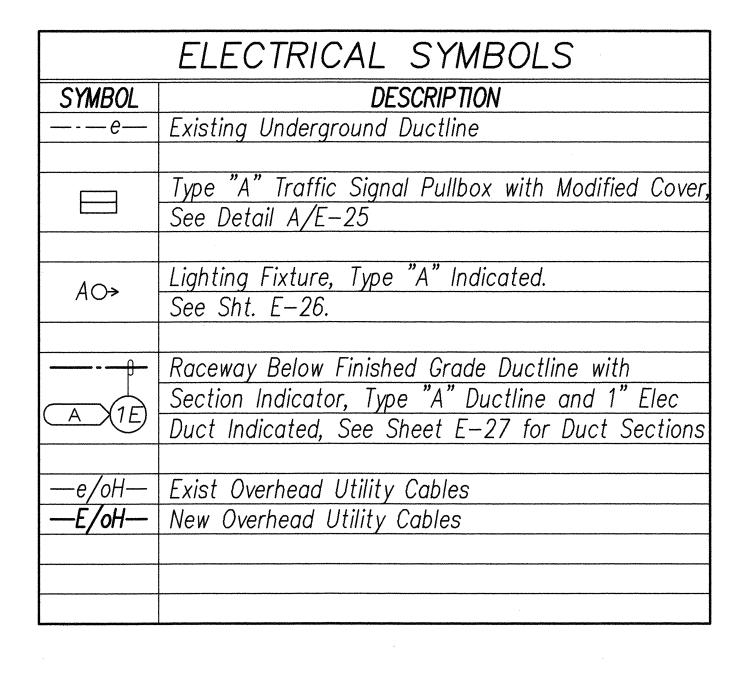

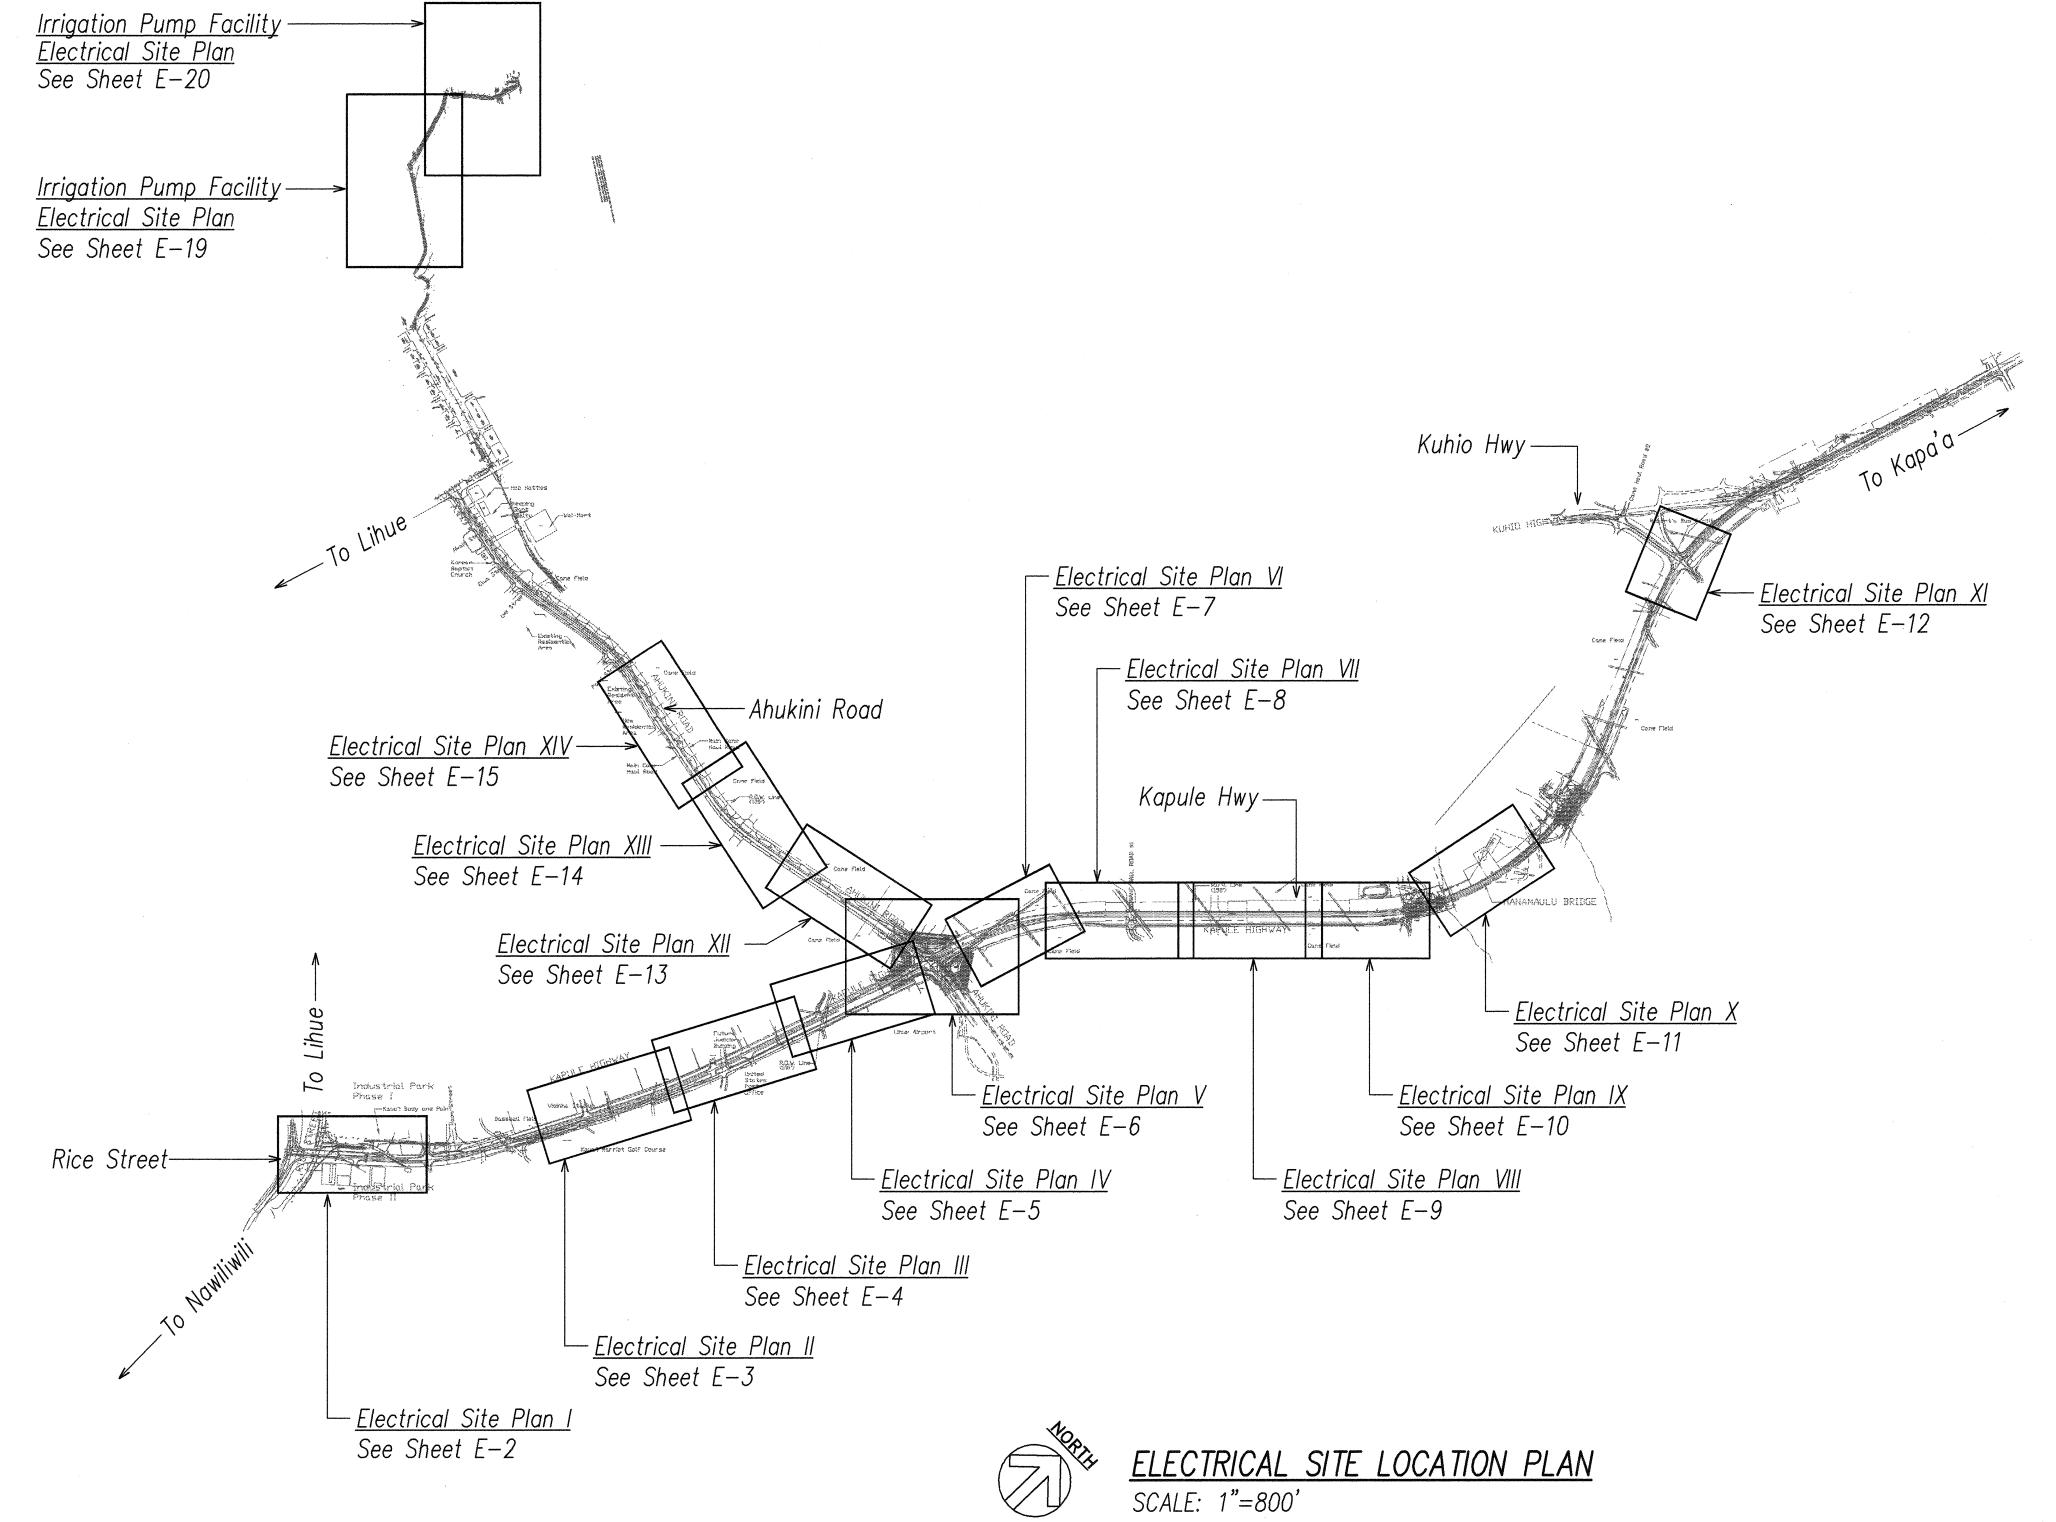

£ . . .

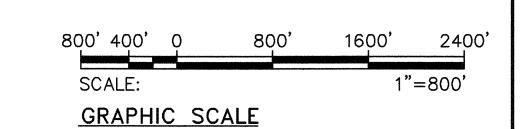



THIS WORK WAS PREPARED BY ME OR UNDER MY SUPERVISION.

STATE OF HAWAII
DEPARTMENT OF TRANSPORTATION HIGHWAYS DIVISION

ELECTRICAL SITE LOCATION PLAN

LIHUE GATEWAY LANDSCAPE BEAUTIFICATION PROJECT

Scale: AS NOTED

Date: OCTOBER 1998

SHEET No. E-1 OF 30 SHEETS