




FED. ROAD DIST. NO.	STATE	FED. AID PROJ. NO.	FISCAL YEAR	SHEET NO.	TOTAL SHEETS
HAWAII	HAW.	STP-0700(43)	1998	111	141

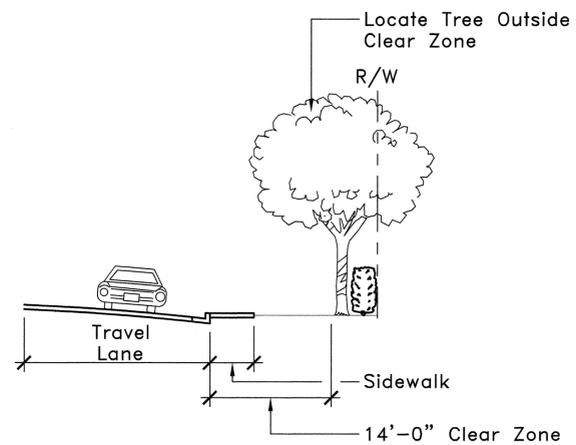

A Section A - Ahukini Road
Scale: 1" = 10'-0"

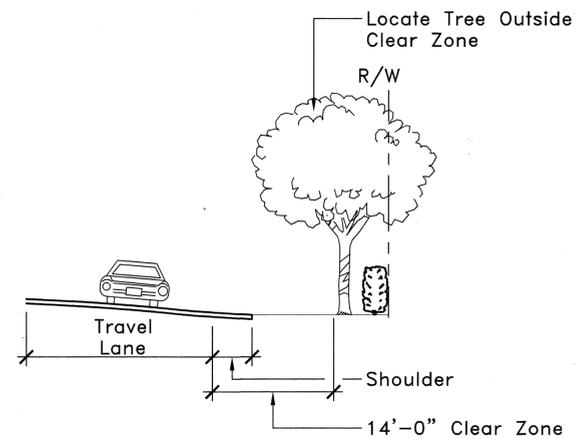

B Section B - Ahukini Road
Scale: 1" = 10'-0"

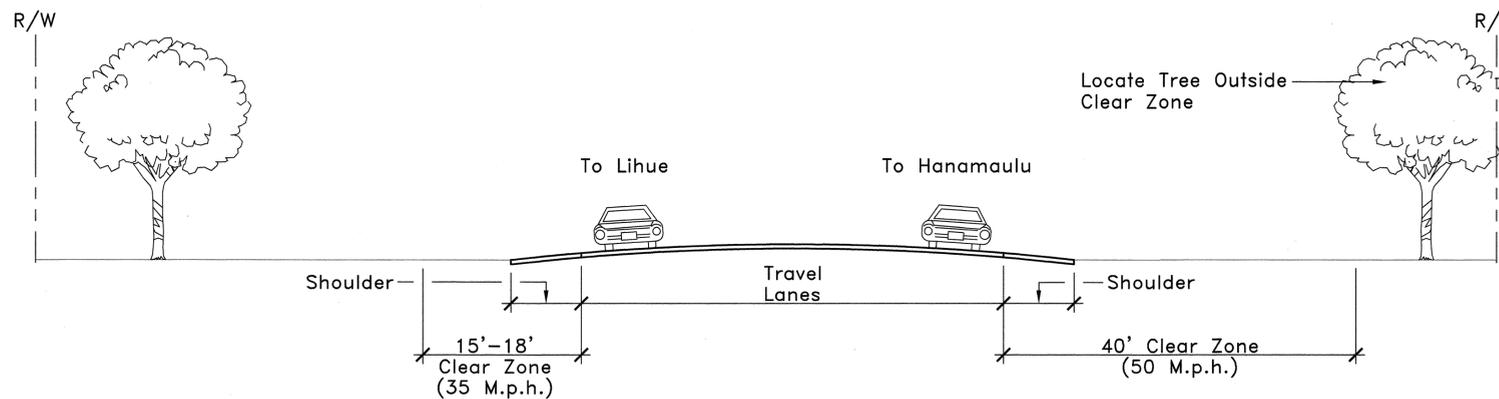

C Section C - Kapule Highway
Scale: 1" = 10'-0"

DATE
SURVEY PLOTTED BY
DRAWN BY
DESIGNED BY
CHECKED BY
ORIGINAL PLAN
NOTE BOOK
No.



R. Stan Duncan

THIS WORK WAS PREPARED BY ME OR UNDER MY SUPERVISION AND CONSTRUCTION OF THIS PROJECT WILL BE UNDER MY OBSERVATION

STATE OF HAWAII
DEPARTMENT OF TRANSPORTATION
HIGHWAYS DIVISION

LANDSCAPE SECTIONS

LIHUE GATEWAY LANDSCAPE BEAUTIFICATION PROJECT

SCALE: AS NOTED DATE: JULY 31, 1998
SHEET No. LP-3 OF 3 SHEETS