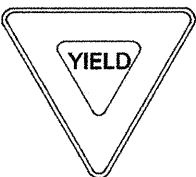


FED. ROAD DIST. NO.	STATE	PROJ. NO.	FISCAL YEAR	SHEET NO.	TOTAL SHEETS
HAWAII	HAW.	STP-0700(43)	1998	10	141


TRAFFIC SIGN SUMMARY					
SIGN NO.	MESSAGE	QUANTITY			
		10 SQ. FT. OR LESS		GREATER THAN 10 SQ. FT.	
		W/ POST	W/O POST	W/ POSTS	W/O POSTS
R1-2		3			
R7-1		1			
R16-1L		1			
D10-1 (1) D10-7 (570)		1 Bi-directional Set			
		1			
D11-1		2			
I-5			1		
	TOTAL	9	1		

REFLECTOR MARKER SUMMARY						
TYPE	QUANTITY					
	W/O POST		W/ FLEXIBLE POST		W/ STEEL POST	
	YELLOW	WHITE	YELLOW	WHITE	YELLOW	WHITE
RM-1	—	—	—	18	—	—
RM-3	32	—	—	—	—	—
** OM, Type II	11	—	—	—	—	—

NOTES:


** Install Object Marker (OM-II) w/o steel post on all utility poles that are located within 30 feet of the edge of paved shoulder.

CONSTRUCTION SIGN SUMMARY			
SIGN NO.	MESSAGE	W/ POSTS	PORTABLE SUPPORTS
CW20-1A(d)	ROAD WORK AHEAD	4	3
CG20-2A	END ROAD WORK	4	3
	TOTAL	8	6

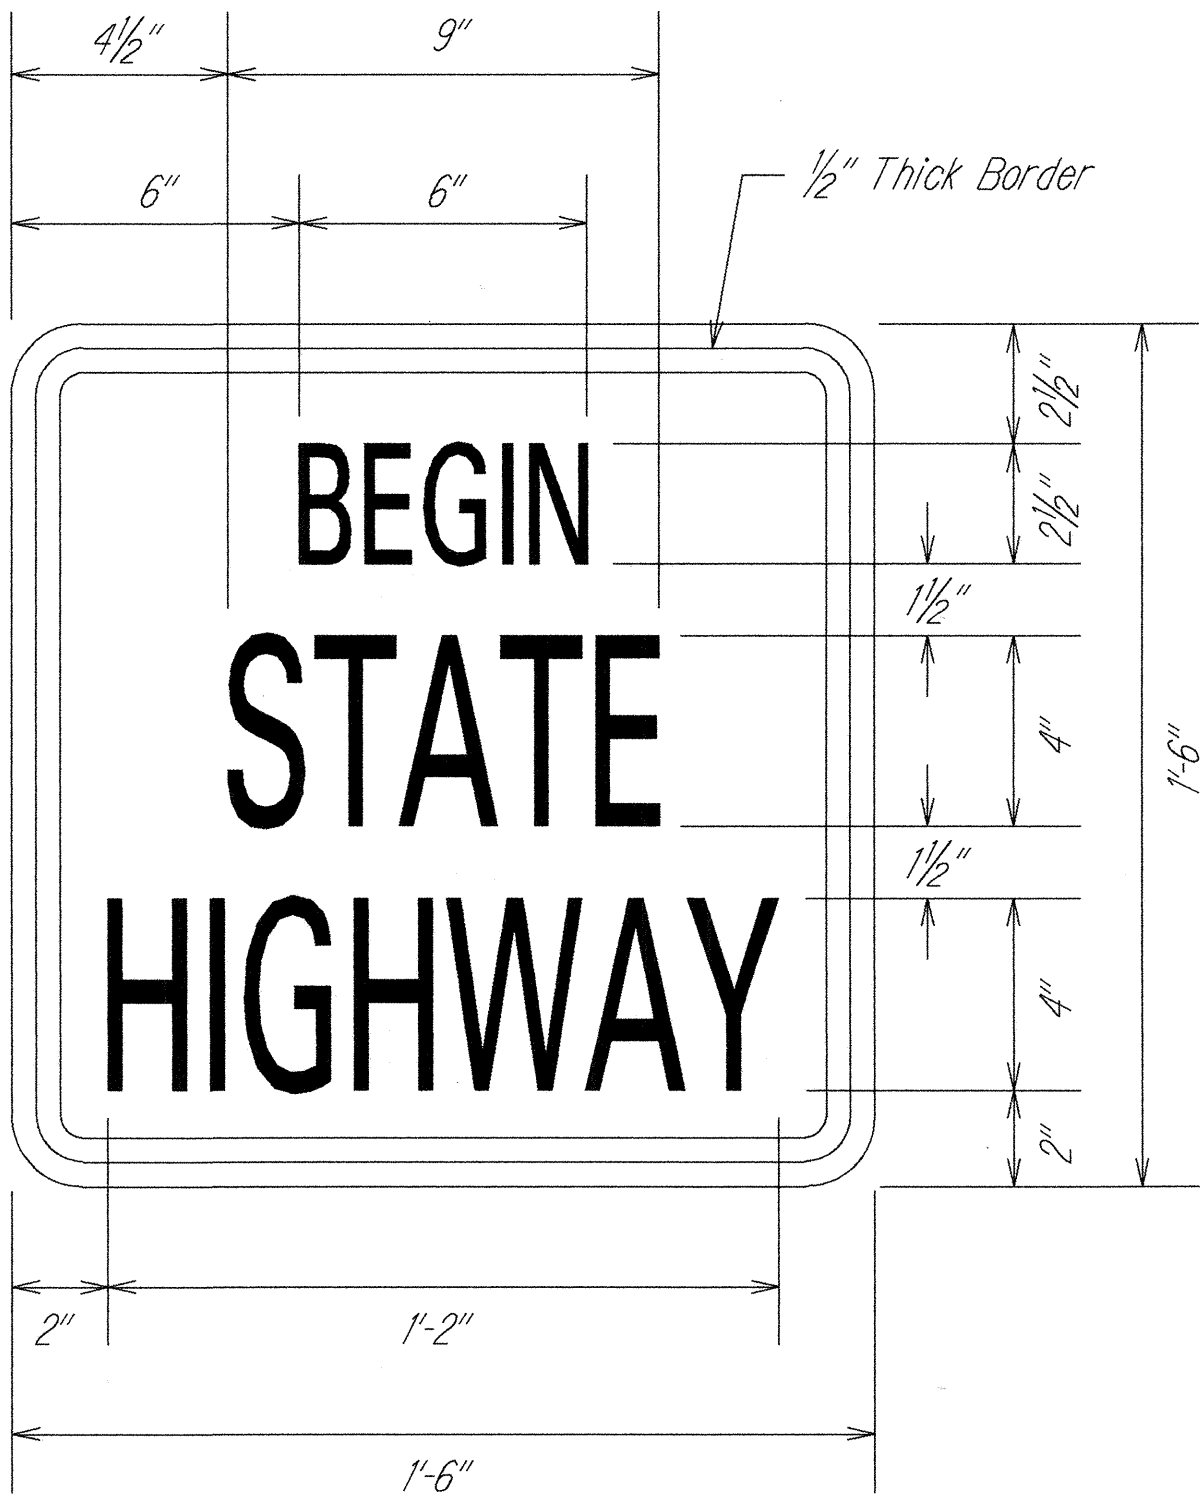

SIGN DETAIL I-5
Not To Scale

Legend: Color
Border ——— Black
Lettering ——— Black
Background ——— White

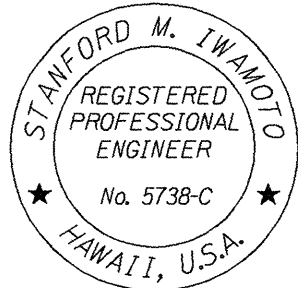

THIS WORK WAS PREPARED BY ME
OR UNDER MY SUPERVISION

Signature


STATE OF HAWAII DEPARTMENT OF TRANSPORTATION HIGHWAYS DIVISION
TRAFFIC SIGN SUMMARY
LIHUE GATEWAY LANDSCAPE BEAUTIFICATION PROJECT
Scale: N.T.S. Date: July 31, 1998

DESIGNED BY	DATE
CHECKED BY	DATE
NOTED BY	DATE
APPROVED BY	DATE
ORIGINAL FILED	

FED. ROAD DIST. NO.	STATE	PROJ. NO.	FISCAL YEAR	SHEET NO.	TOTAL SHEETS
HAWAII	HAW.	STP-0700(43)	1998	11	141

ROUTE MARKER SUMMARY									
SIGN ASSEMBLY	SIGN NO. AND MESSAGE			TYPE A ASSEMBLY		TYPE B ASSEMBLY		TYPE C ASSEMBLY	
				W/ POSTS		W/ POSTS		W/ POSTS	
SRM-1	M3-3 M1-6(51) M5-1(L)	  	M3-4 M1-6(570) M6-3 M4-3	   	M3-1 M1-6(51) M5-1(R)				1
SRM-2	M3-1 M1-6(51) M5-1(L)	  	M3-2 M1-6(570) M6-3	  	M3-3 M1-6(51) M5-1(R)				1
SRM-3			M3-4 M1-6(570)	 					
SRM-4			M3-3 M1-6(51)	 					
	TOTAL				2				2


NOTES:
Install RM-3 on each post.

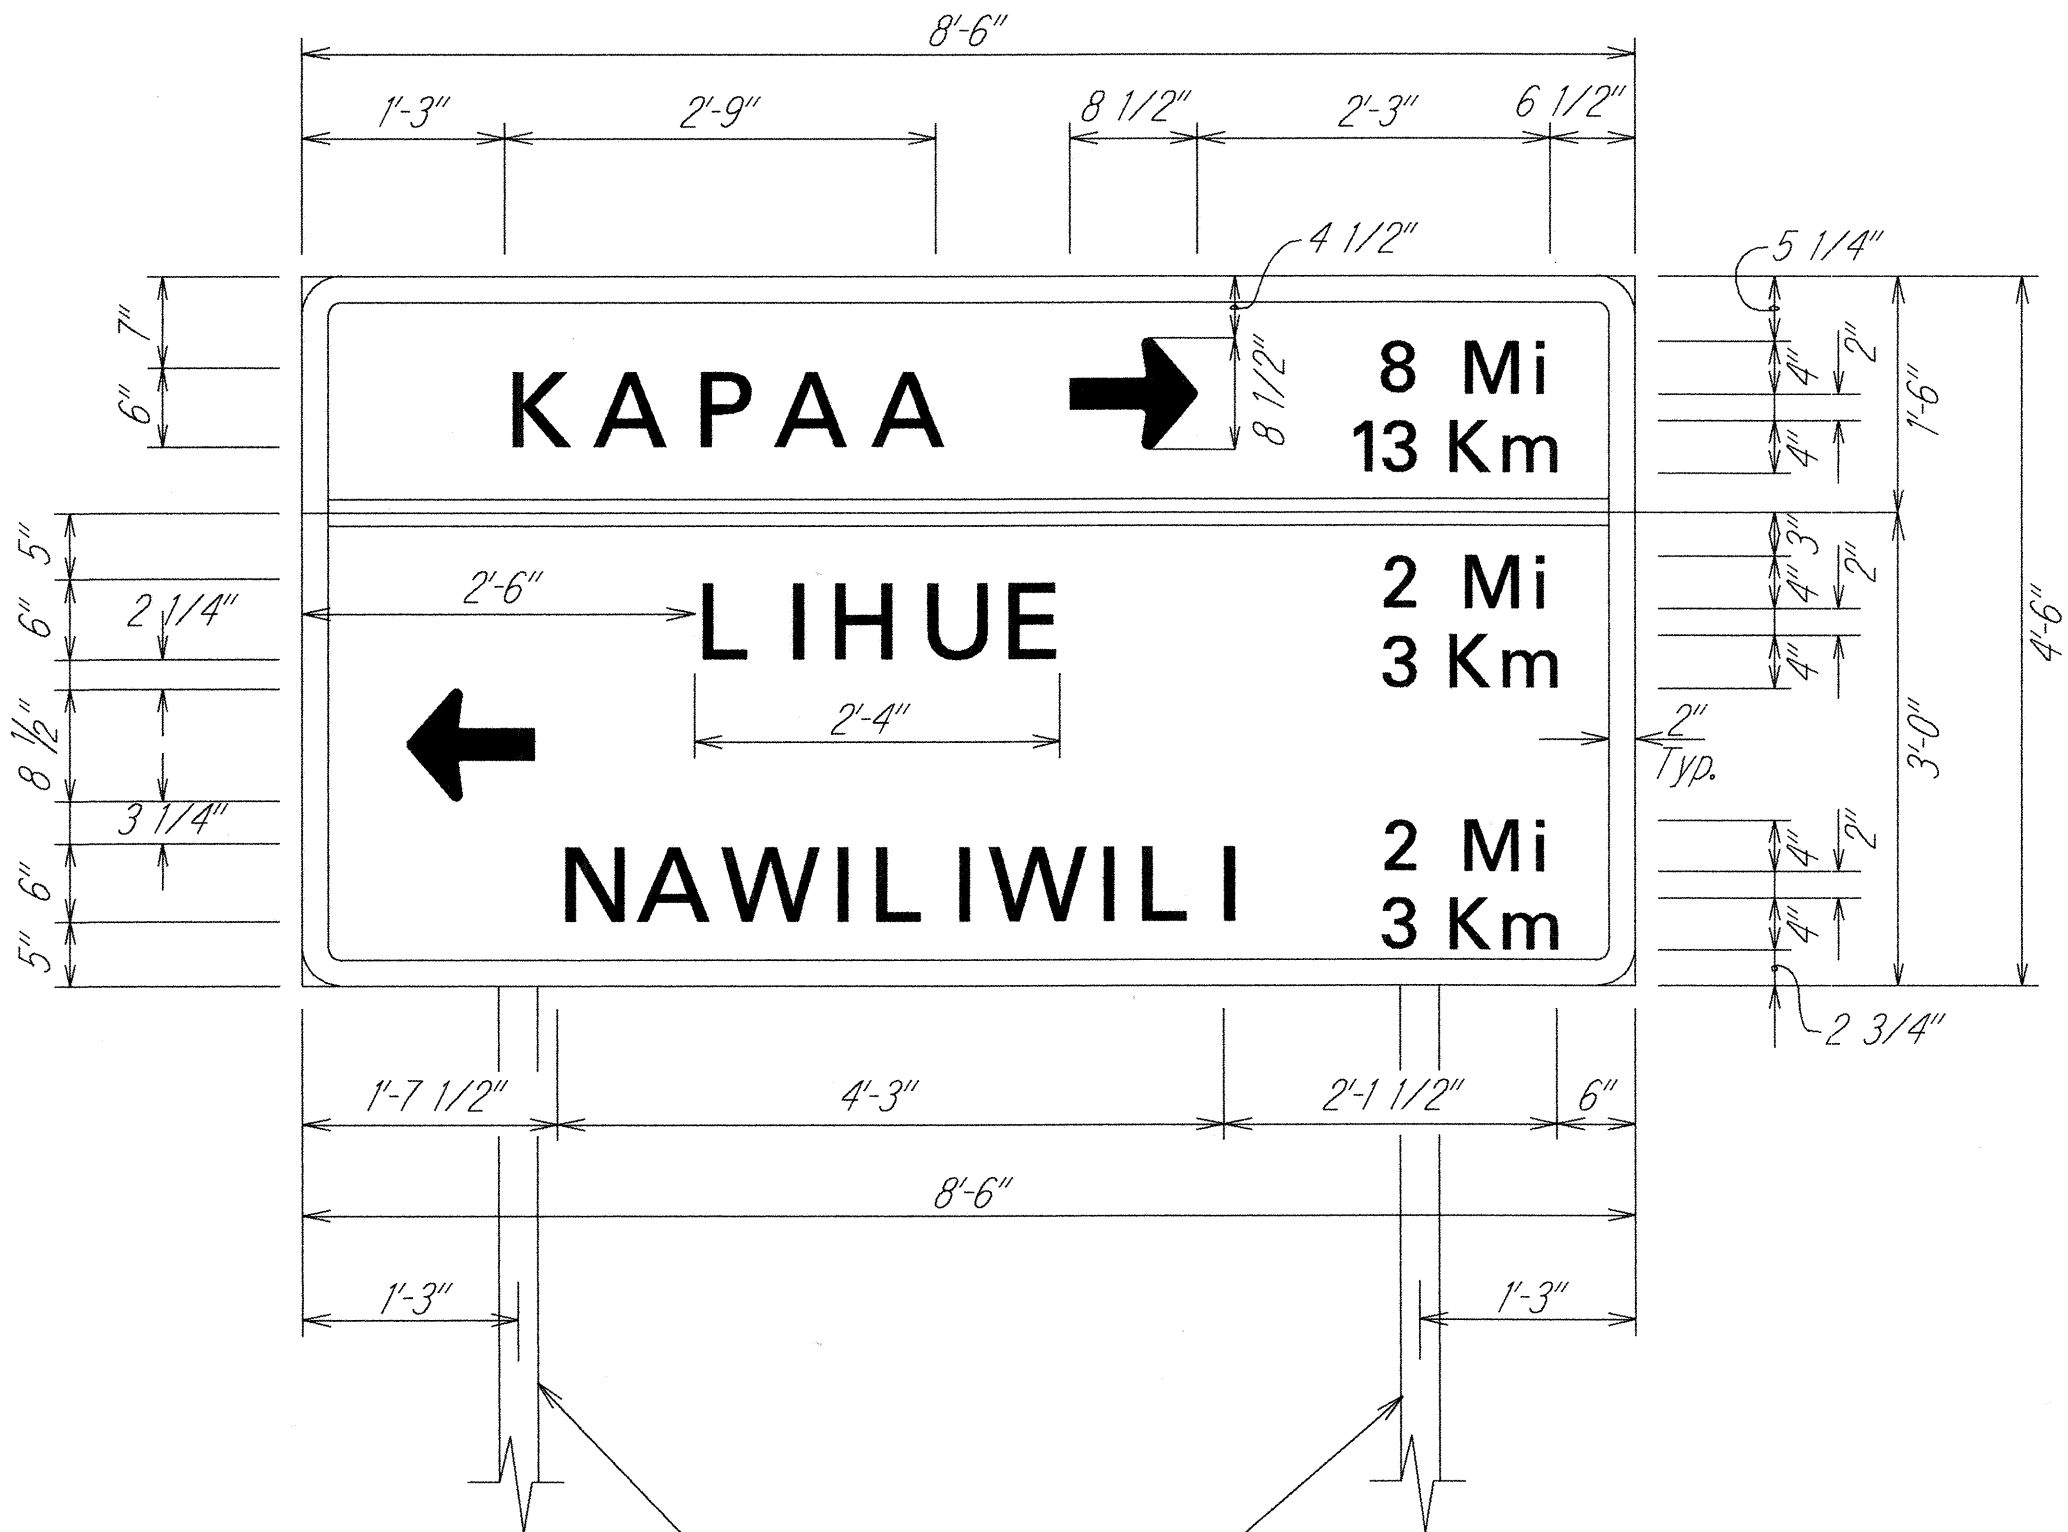


SIGN DETAIL D-1
Scale: 1" = 1'

Note:
8" Letter Size: Use 8" Series.
6" Letter Size: Use 6" Series.

Legend: Color
Border White
Lettering White
Background Green
Arrow White

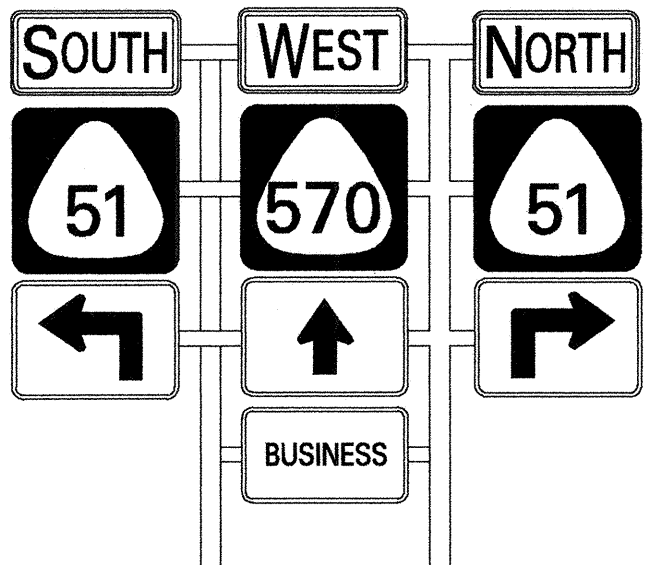


FRONT VIEW

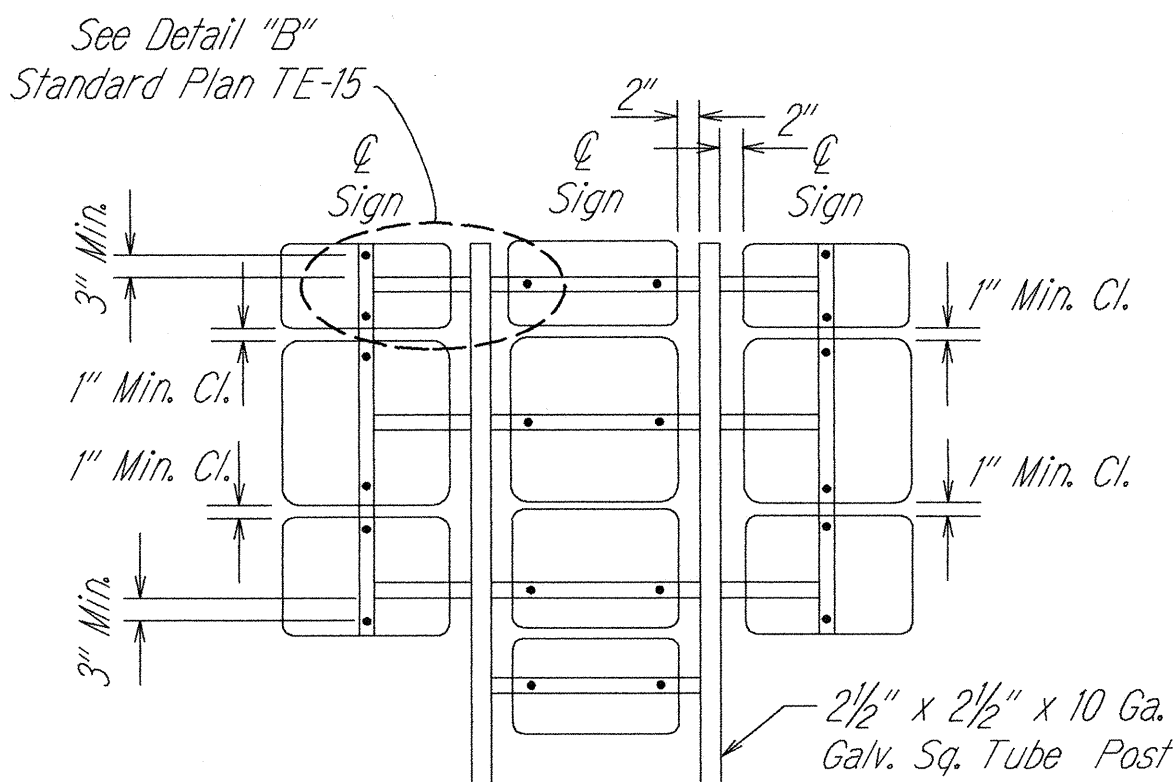

For Mounting Details
See Sheet TE-01

BACK VIEW

TYPE "C" ASSEMBLY
Not To Scale

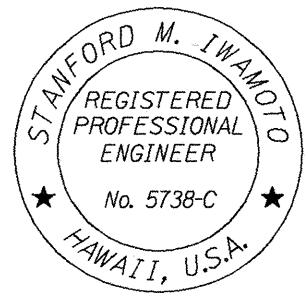

THIS WORK WAS PREPARED BY ME
OR UNDER MY SUPERVISION

Signature

DESTINATION SIGN SUMMARY				
SIGN NO.	MESSAGE	SIZE	NEW PANEL AREA (SQ. FT.)	
			* W/ POSTS	W/O POSTS
D-1	KAPAA 8 Mi 13 Km LIHUE 2 Mi 3 Km NAWILIWILI 2 Mi 3 Km	8'-6" x 4'-6"	38.25	
	TOTAL		38.25	

NOTES: * Posts for Destination Sign Shall Be S3x5.7 with Break-Away Sign Supports.

DESIGNED BY	DATE
TRACED BY	DATE
DESIGNED BY	DATE
QUANTITIES BY	DATE
CHECKED BY	DATE
ORIGINAL PLAN	
NOTE BOOK	

STATE OF HAWAII
DEPARTMENT OF TRANSPORTATION
HIGHWAYS DIVISION

TRAFFIC SIGN SUMMARY

LIHUE GATEWAY LANDSCAPE
BEAUTIFICATION PROJECT

Scale: N.T.S. Date: July 31, 1998