




FED. ROAD DIST. NO.	STATE	FED. AID PROJ. NO.	FISCAL YEAR	SHEET NO.	TOTAL SHEETS
HAWAII	HAW.	PM5-0700(10)	1978	3	3

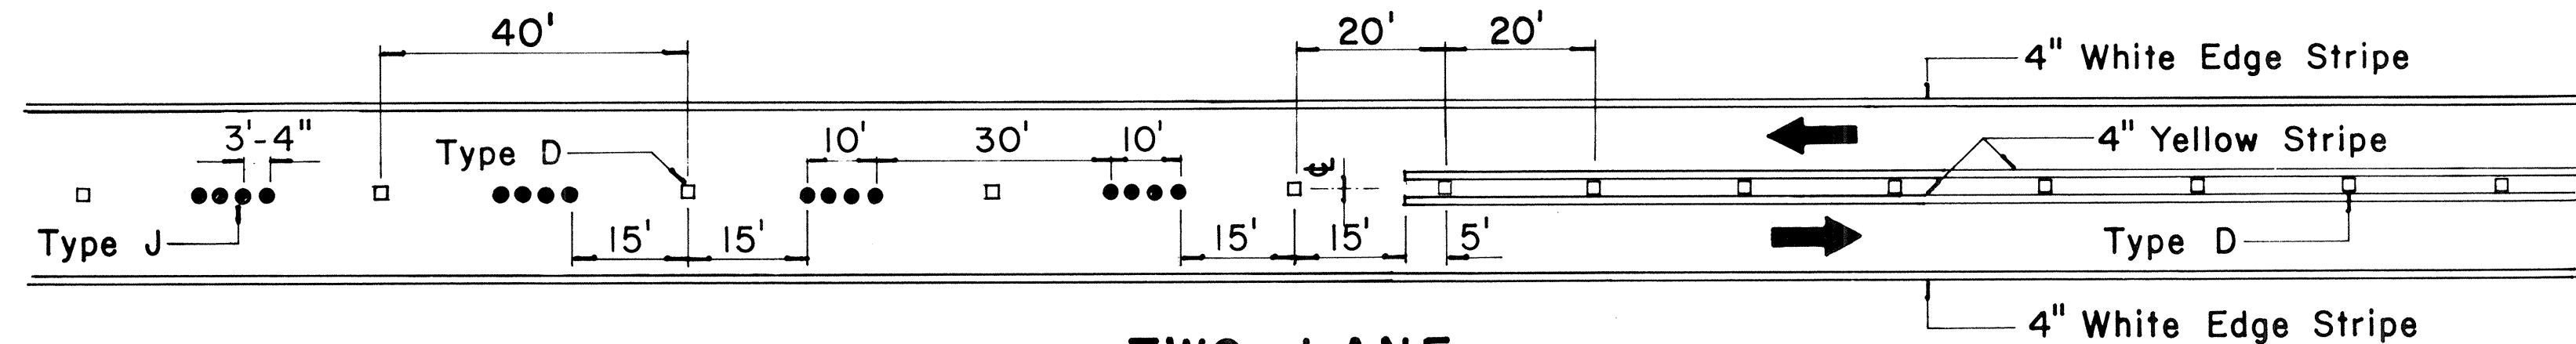


**TWO-LANE
PASSING PERMITTED AND PASSING PROHIBITED**

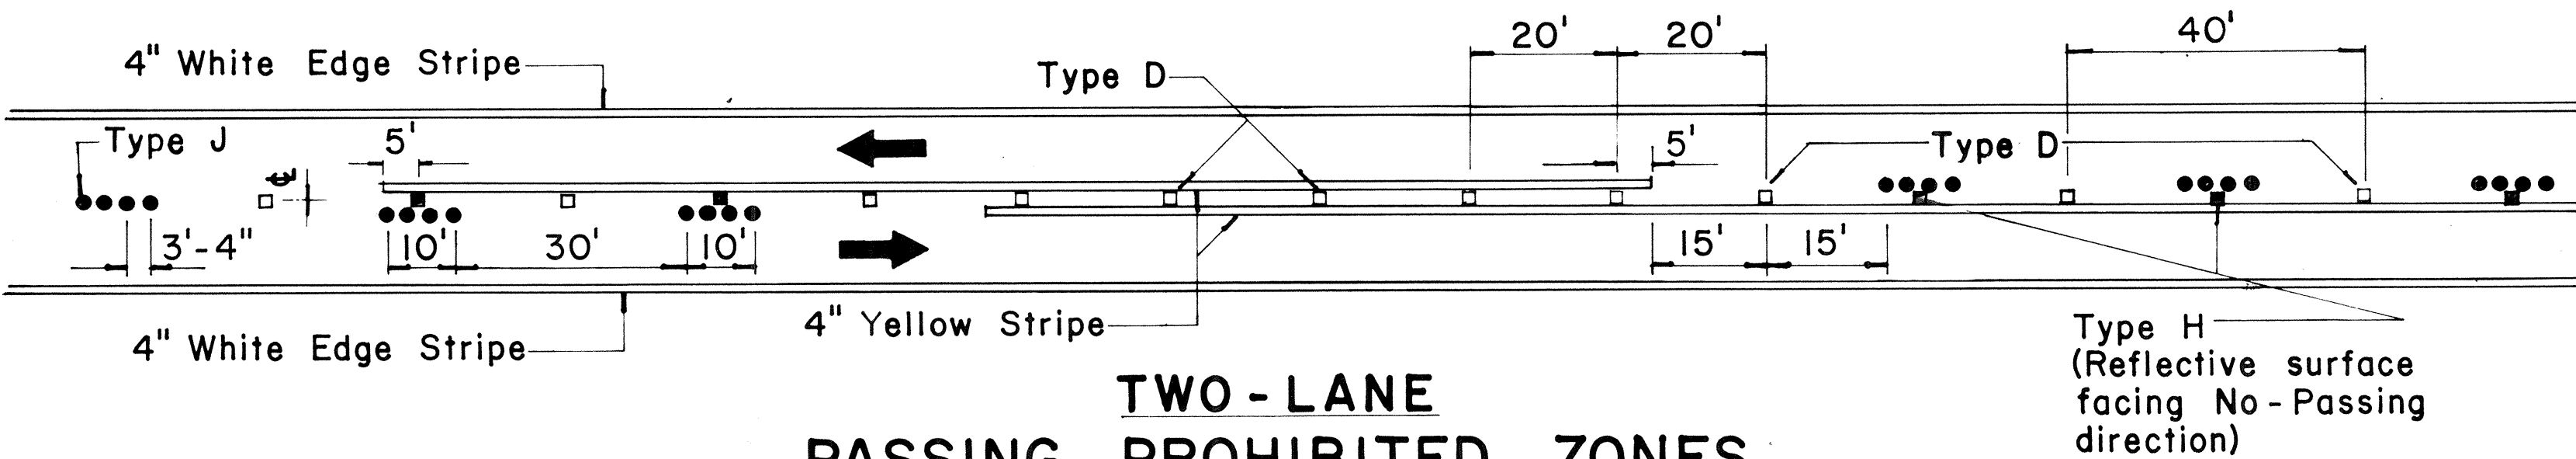


**TWO-LANE
PASSING PROHIBITED ZONES**

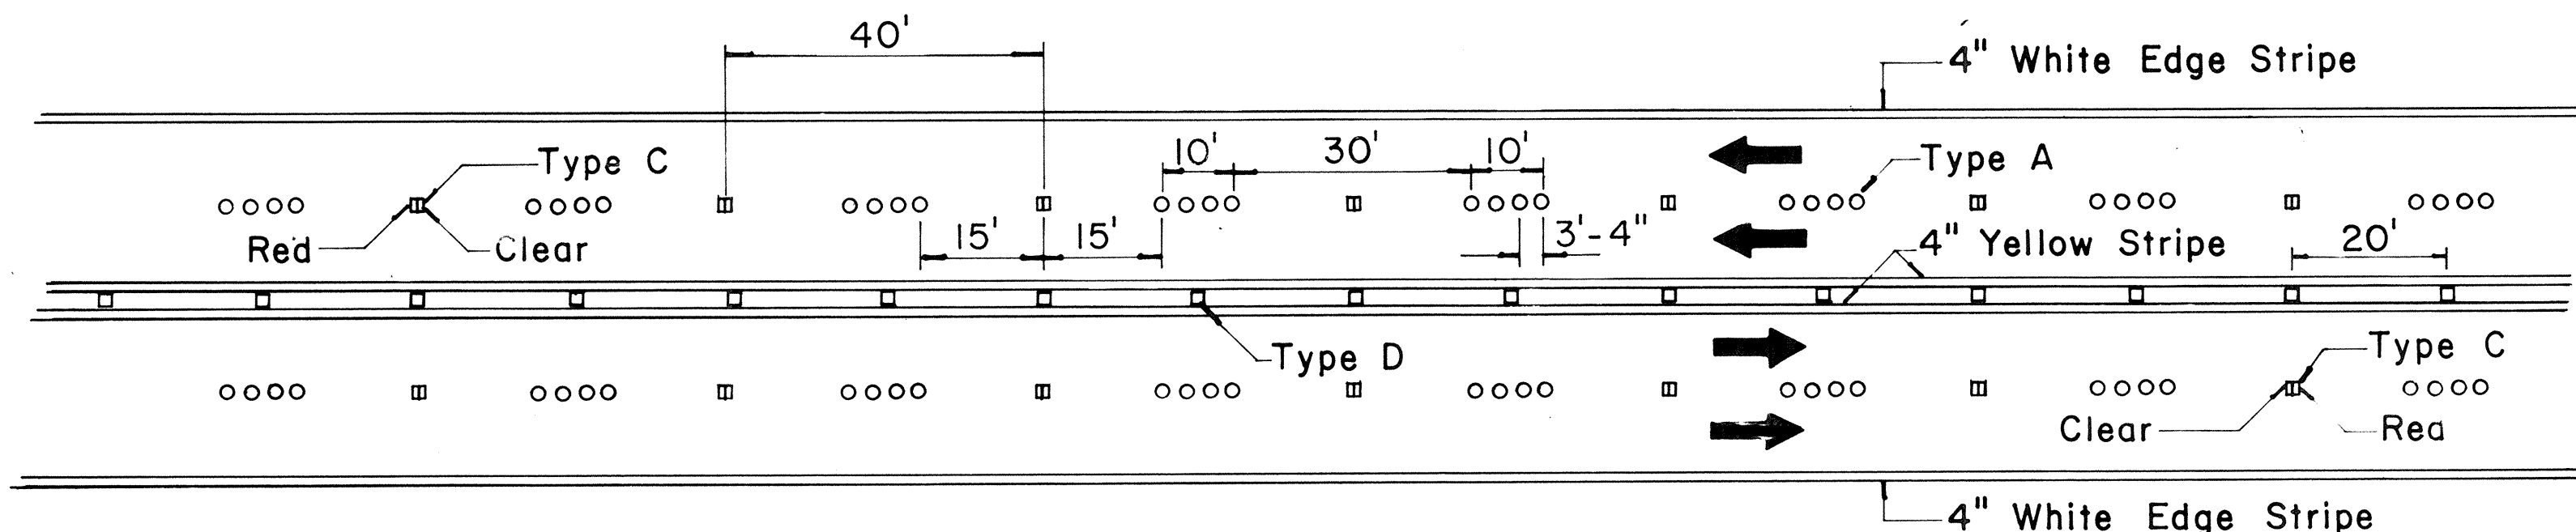


**MULTI-LANE
LANE LINES AND CENTER LINE**

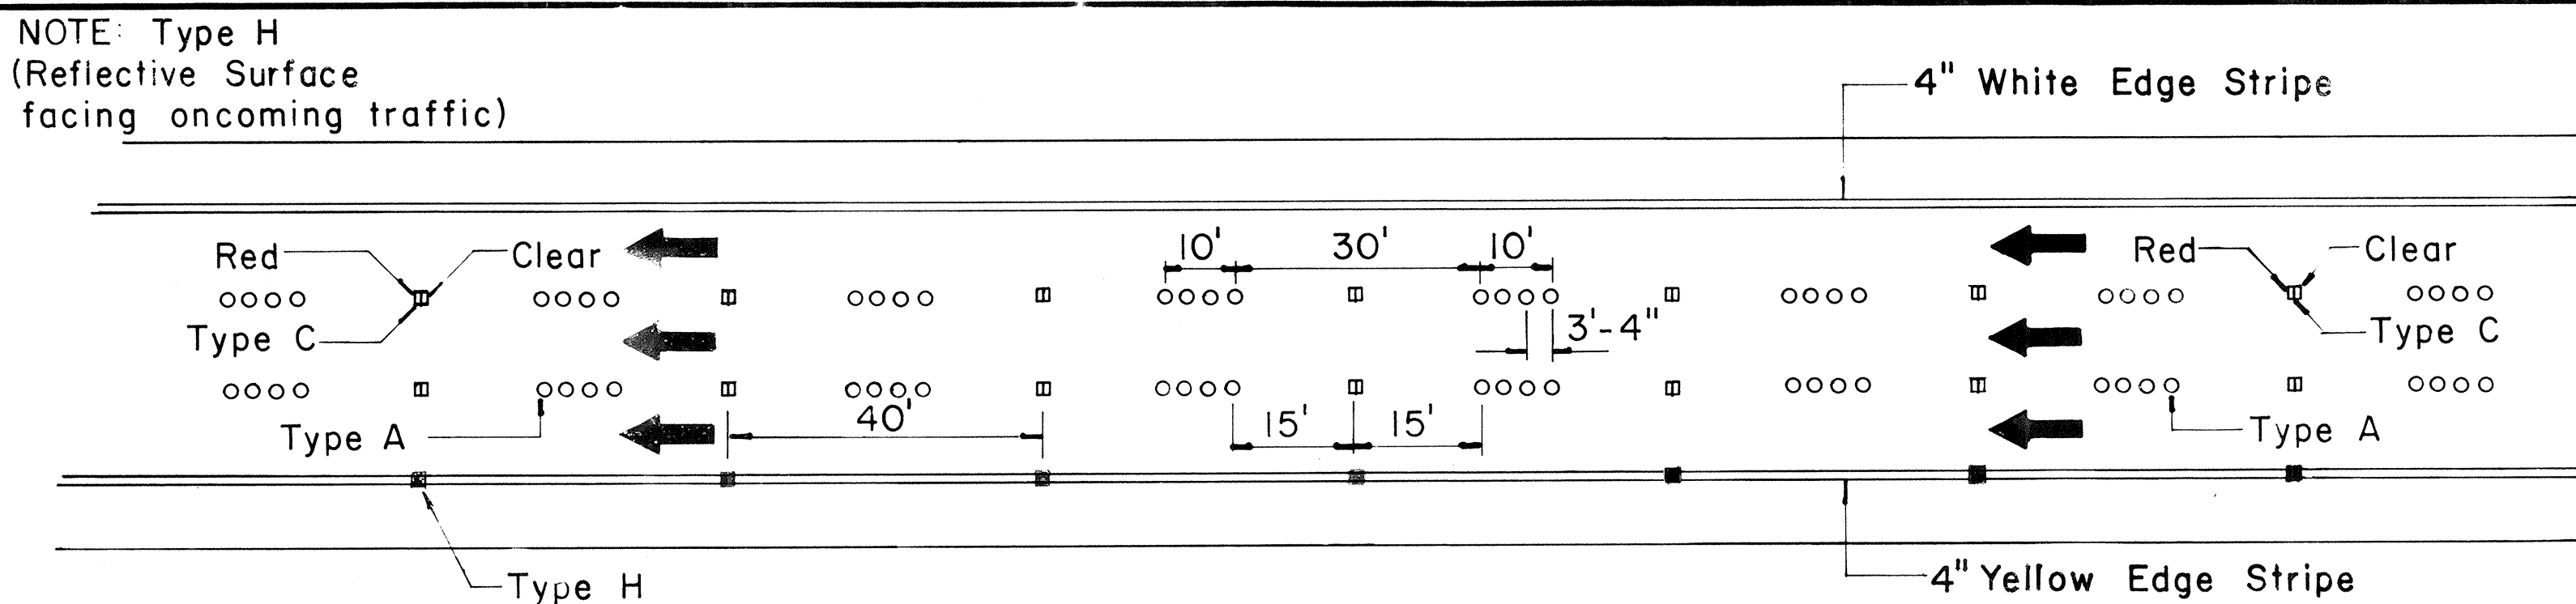

NOTE: Type H
(Reflective Surface
facing oncoming traffic)

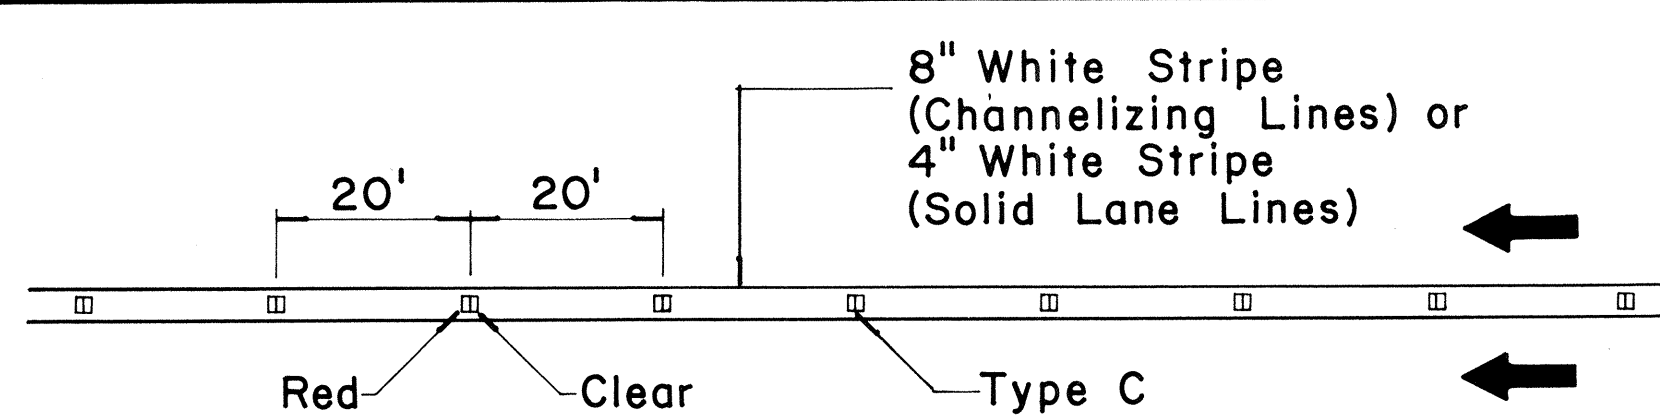

**CHANNELIZING LINES
OR SOLID LANE LINES**

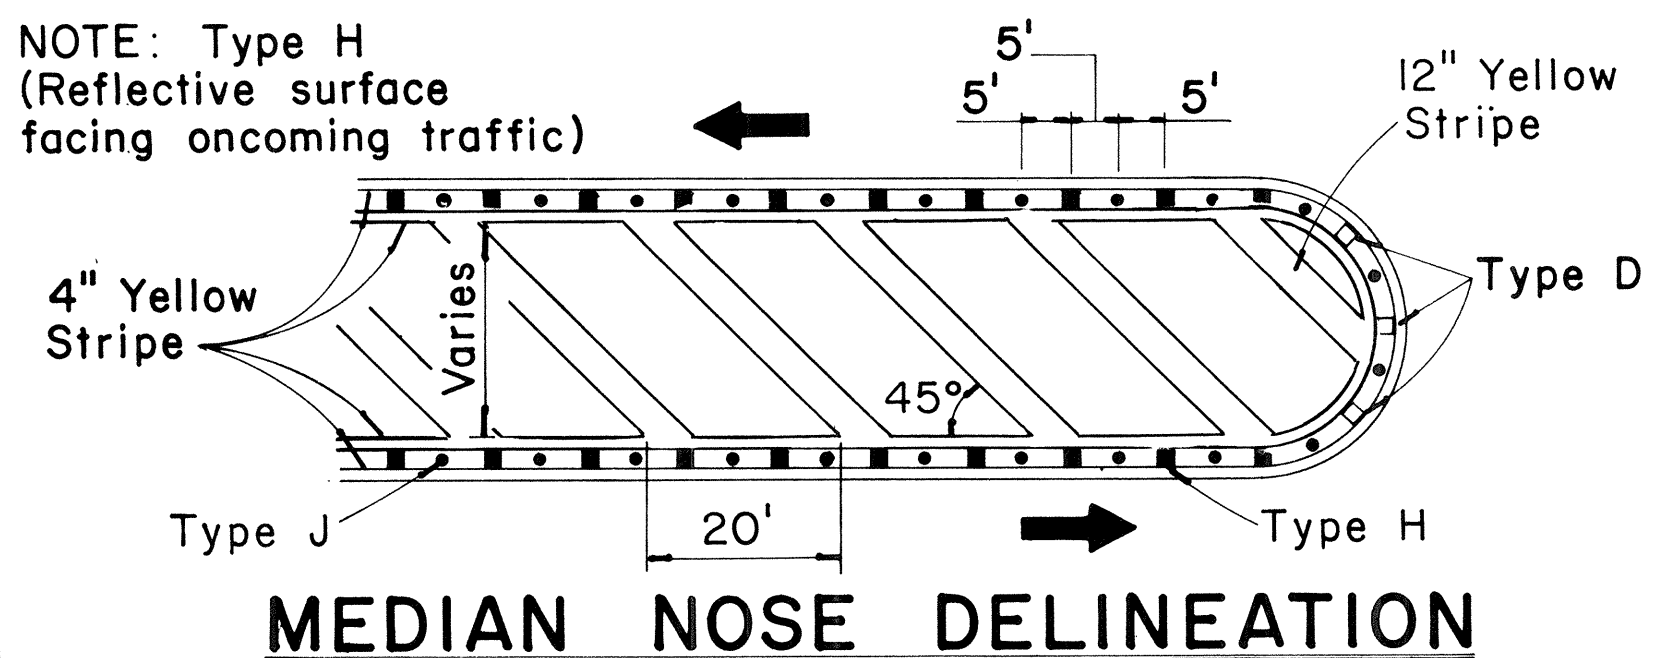

NOTE: Type H
(Reflective surface
facing oncoming traffic)


MEDIAN NOSE DELINEATION

TWO - LANE


MULTI - LANE

**DIVIDED HIGHWAY
AND
FREEWAY**


MISCELLANEOUS

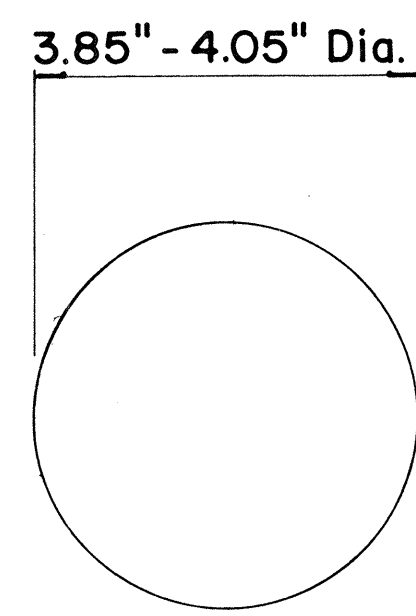


**TYPE A
NON-REFLECTIVE WHITE MARKER**

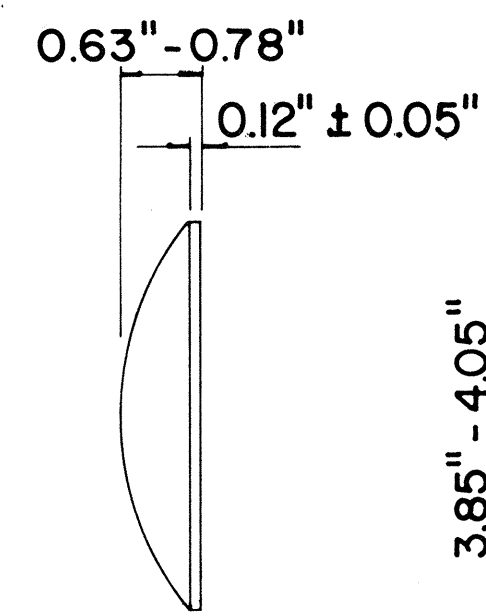


**TYPE J
NON-REFLECTIVE YELLOW MARKER**

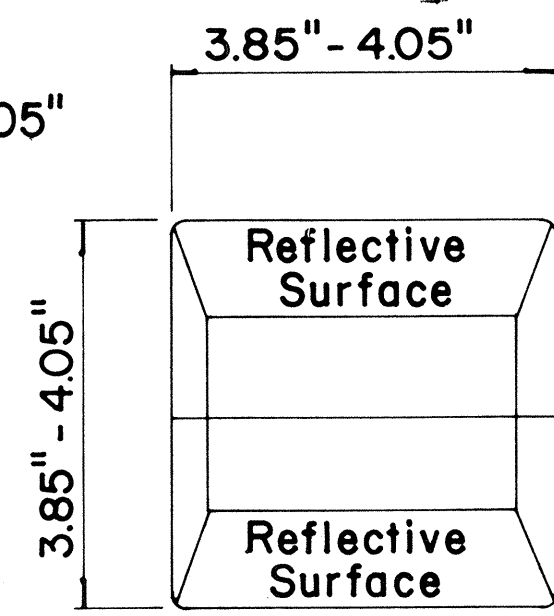


**TYPE C
RED-CLEAR REFLECTIVE MARKER**

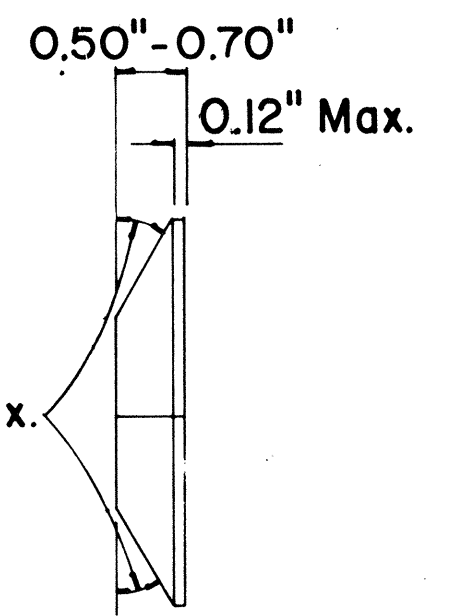


**TYPE H
ONE-WAY YELLOW REFLECTIVE MARKER**

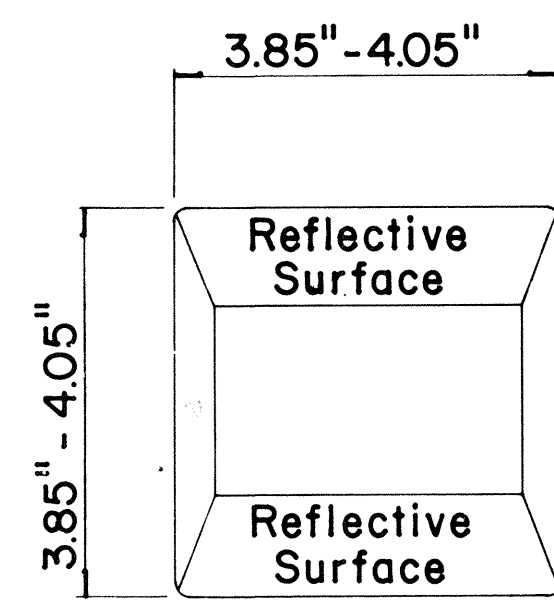

**TYPE D
TWO-WAY YELLOW REFLECTIVE MARKER**

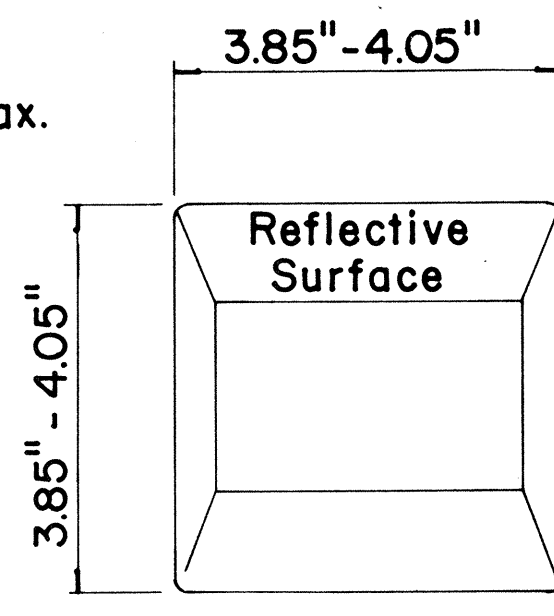

**TYPE C
RED-CLEAR REFLECTIVE MARKER**

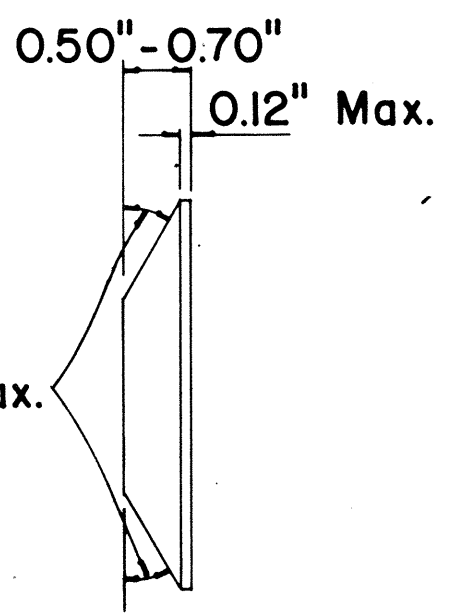

**TYPE H
ONE-WAY YELLOW REFLECTIVE MARKER**

GENERAL NOTES

- Pavement marking and striping shall conform to the latest "Manual on Uniform Traffic Control Devices for Streets and Highways," and as amended.
- Layout and installation of pavement marking and striping shall be done by the Contractor. The Contractor shall check the layouts with the Engineer prior to performing work.

LEGEND

- Type A
- Type C
- Type D
- Type H
- Type J

APPROVAL RECOMMENDED:
Eishi Tanaka 11/18/71
TRAFFIC ENGINEER DATE

APPROVED:
Shirley S. Sato 11/18/71
ASSISTANT CHIEF, ENGINEERING DATE

No.	REVISION	APPROVED BY	DATE
1	Add reflector marker in each line gap.	H.C.	10-21-72
2	Revised General Notes.	H.C.	10-21-72
3	Change 4" white edge stripe to 4" solid yellow edge stripe to left edge of a travel path and Add Type H Reflector Marker.	H.C.	5-22-74
4	Revised details, General Notes & Title Box.	H.C.	1-13-77

STATE OF HAWAII
DEPARTMENT OF TRANSPORTATION
LAND TRANSPORTATION FACILITIES DIVISION

**STANDARD DETAILS
RAISED PAVEMENT MARKERS
AND STRIPING**

Not to Scale October 1971
SHEET No. 1 OF 3 SHEETS DT 300

ORIGINAL PLAN	DATE
SURVEY PLOTTED BY	
DRAWN BY	
DESIGNED BY	
CHECKED BY	
NO.	