


Technical drawing of a rectangular traffic sign. The sign features a white background with a black border. On the left side, there is a black arrow pointing upwards. To the right of the arrow, the text "WAILUA" is written in large, black, sans-serif capital letters. Below "WAILUA", the text "HANA LEI" is written in smaller, black, sans-serif capital letters. To the right of the text, the number "5" is displayed in large, black, sans-serif digits. Below the number "5", the number "30" is displayed in large, black, sans-serif digits. The drawing includes dimension lines and labels for the sign's size and spacing:


- Overall width: 7'-0"
- Overall height: 2'-0"
- Arrow height: 18 1/4"
- Text "WAILUA" height: 6"
- Text "HANA LEI" height: 6"
- Number "5" height: 6"
- Number "30" height: 6"
- Spacing between arrow and text: 38 7/8"
- Spacing between "WAILUA" and "HANA LEI": 16 1/8"
- Spacing between "5" and "30": 43 1/2"
- Spacing between "WAILUA" and "5": 43 7/8"
- Spacing between "HANA LEI" and "30": 12"

[illegible]

DESTINATION SIGN DETAILS

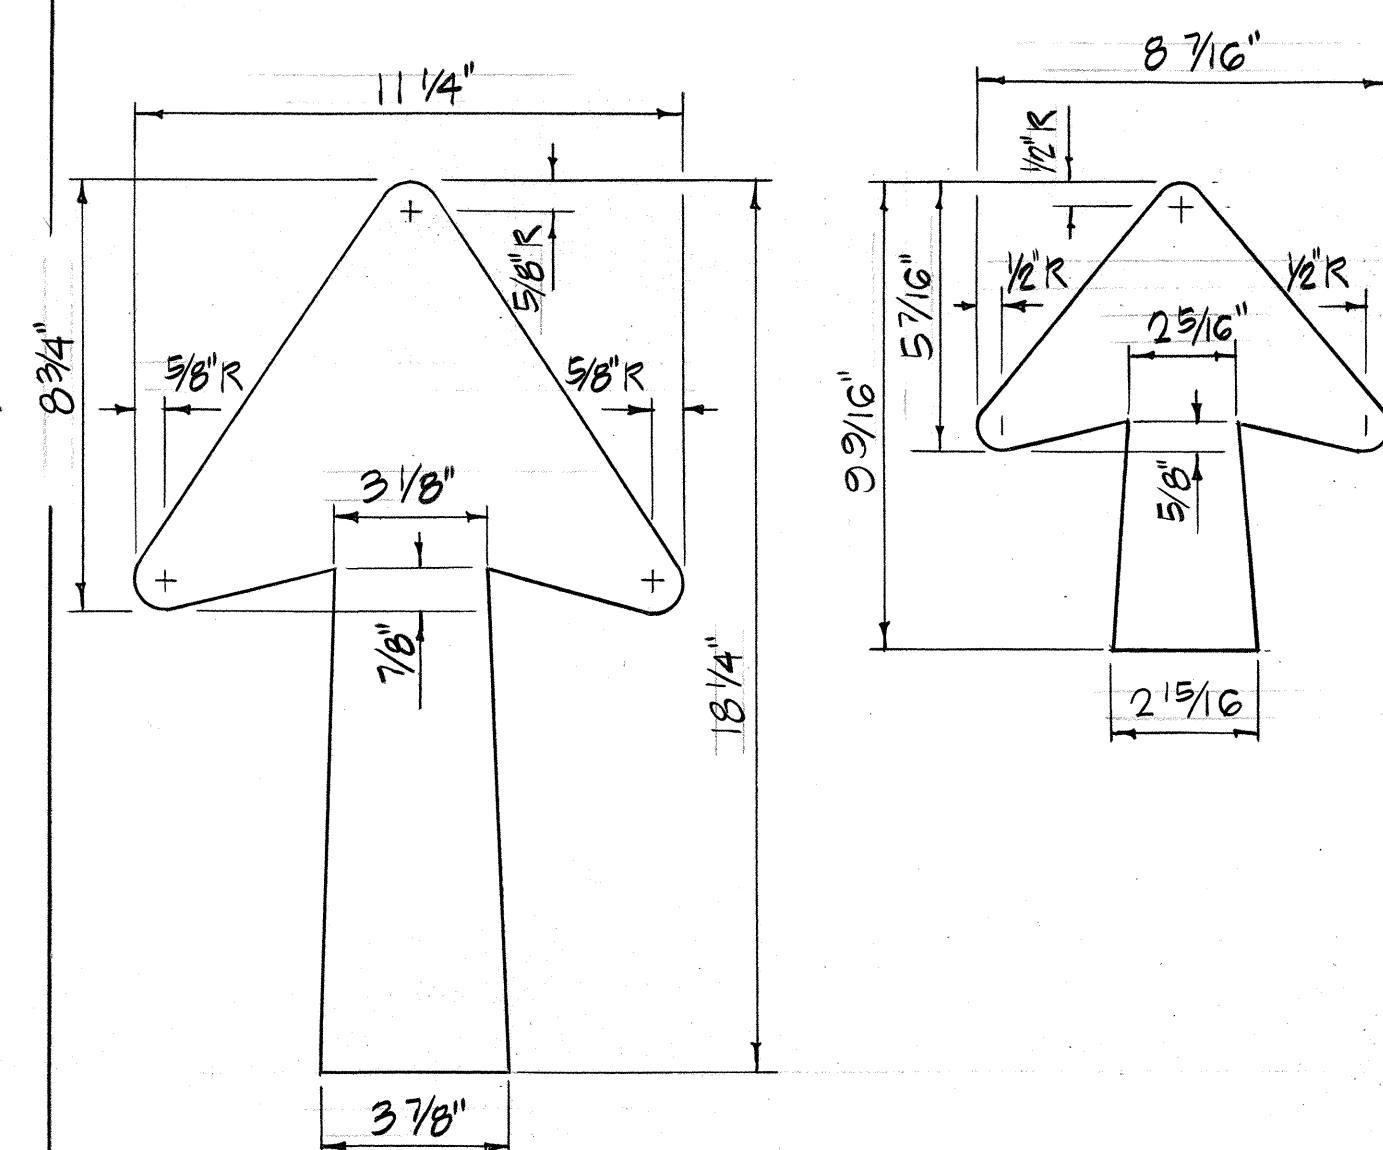

ARROW DETAILS
NOT TO SCALE

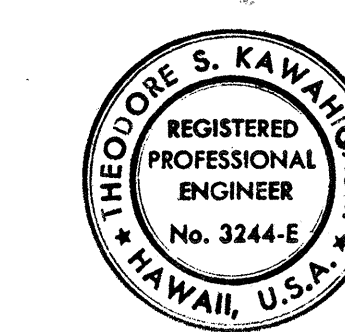


STATE OF HAWAII
DEPARTMENT OF TRANSPORTATION
HIGHWAYS DIVISION

AHUKINI ROAD AND KUHIO
HIGHWAY IMPROVEMENTS
FED. AID PROJECT NO. RSG-0570(2)

DRAINAGE AND
DESTINATION SIGN DETAILS

SCALE: AS SHOWN DATE: 5-6-80


SHEET No. 1 OF 1 SHEETS

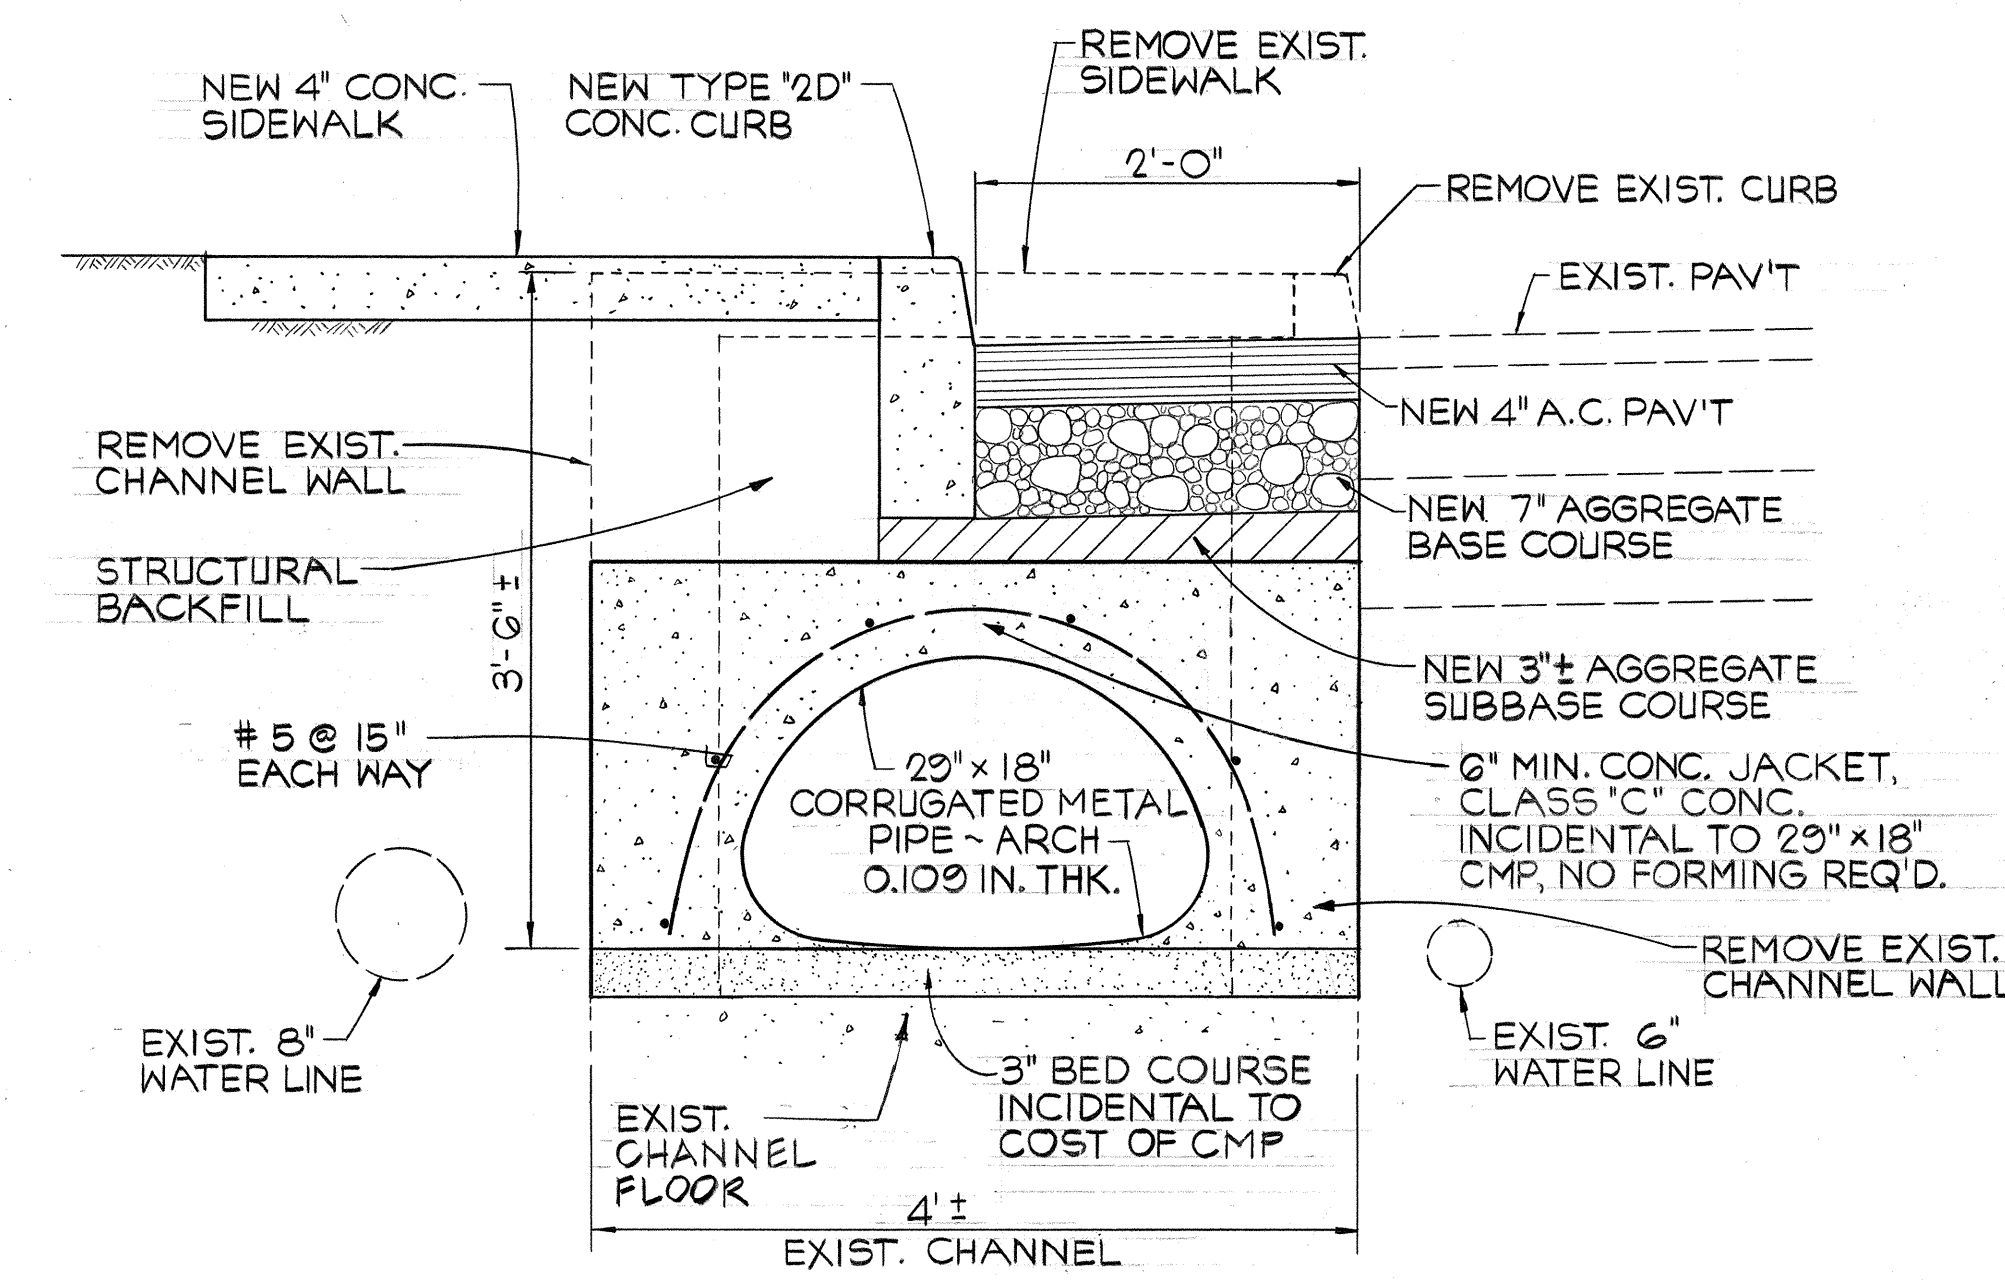


TYPICAL PIPE-ARCH SECTION

SCALE: 1" = 1'-0"

2
12

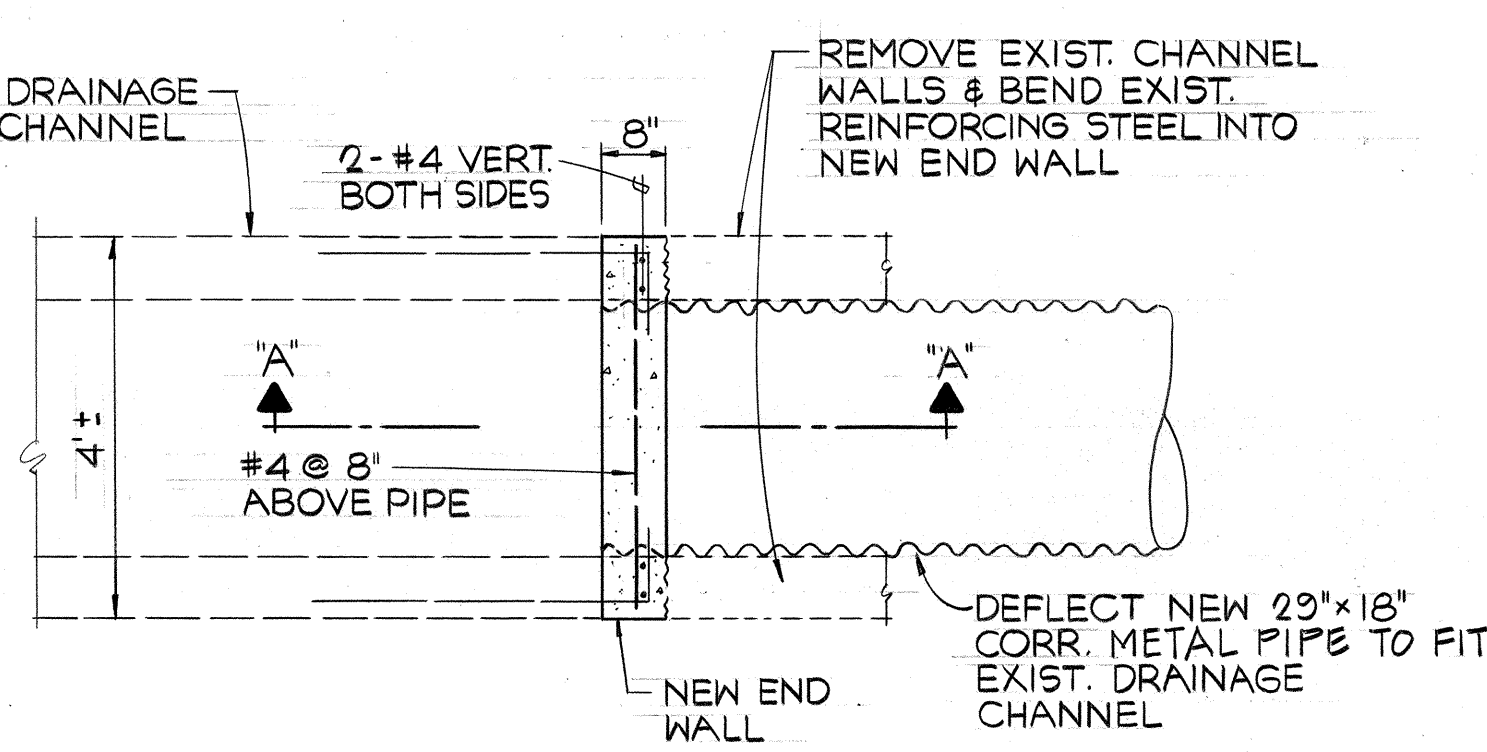


PLAN

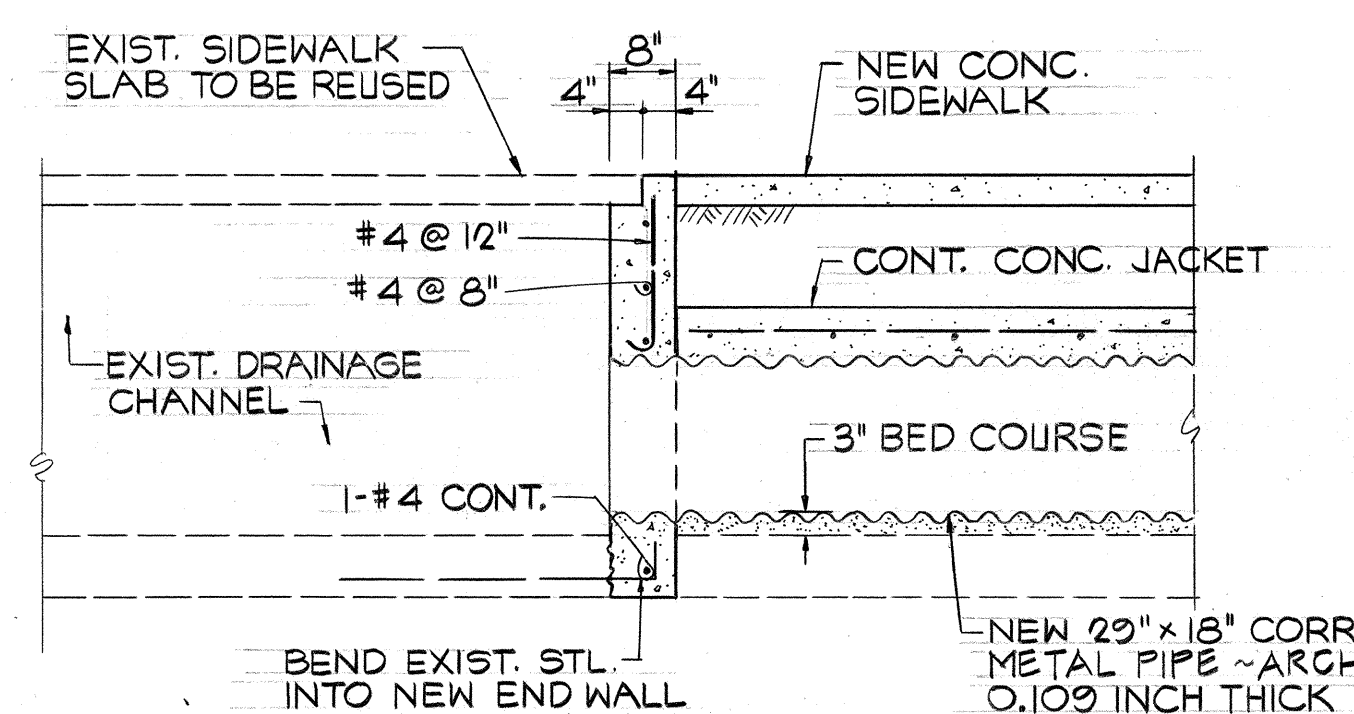


SECTION "A-A"

DETAIL~ TRANSITION FROM NEW PIPE~ARCH
TO EXISTING CONCRETE CHANNEL

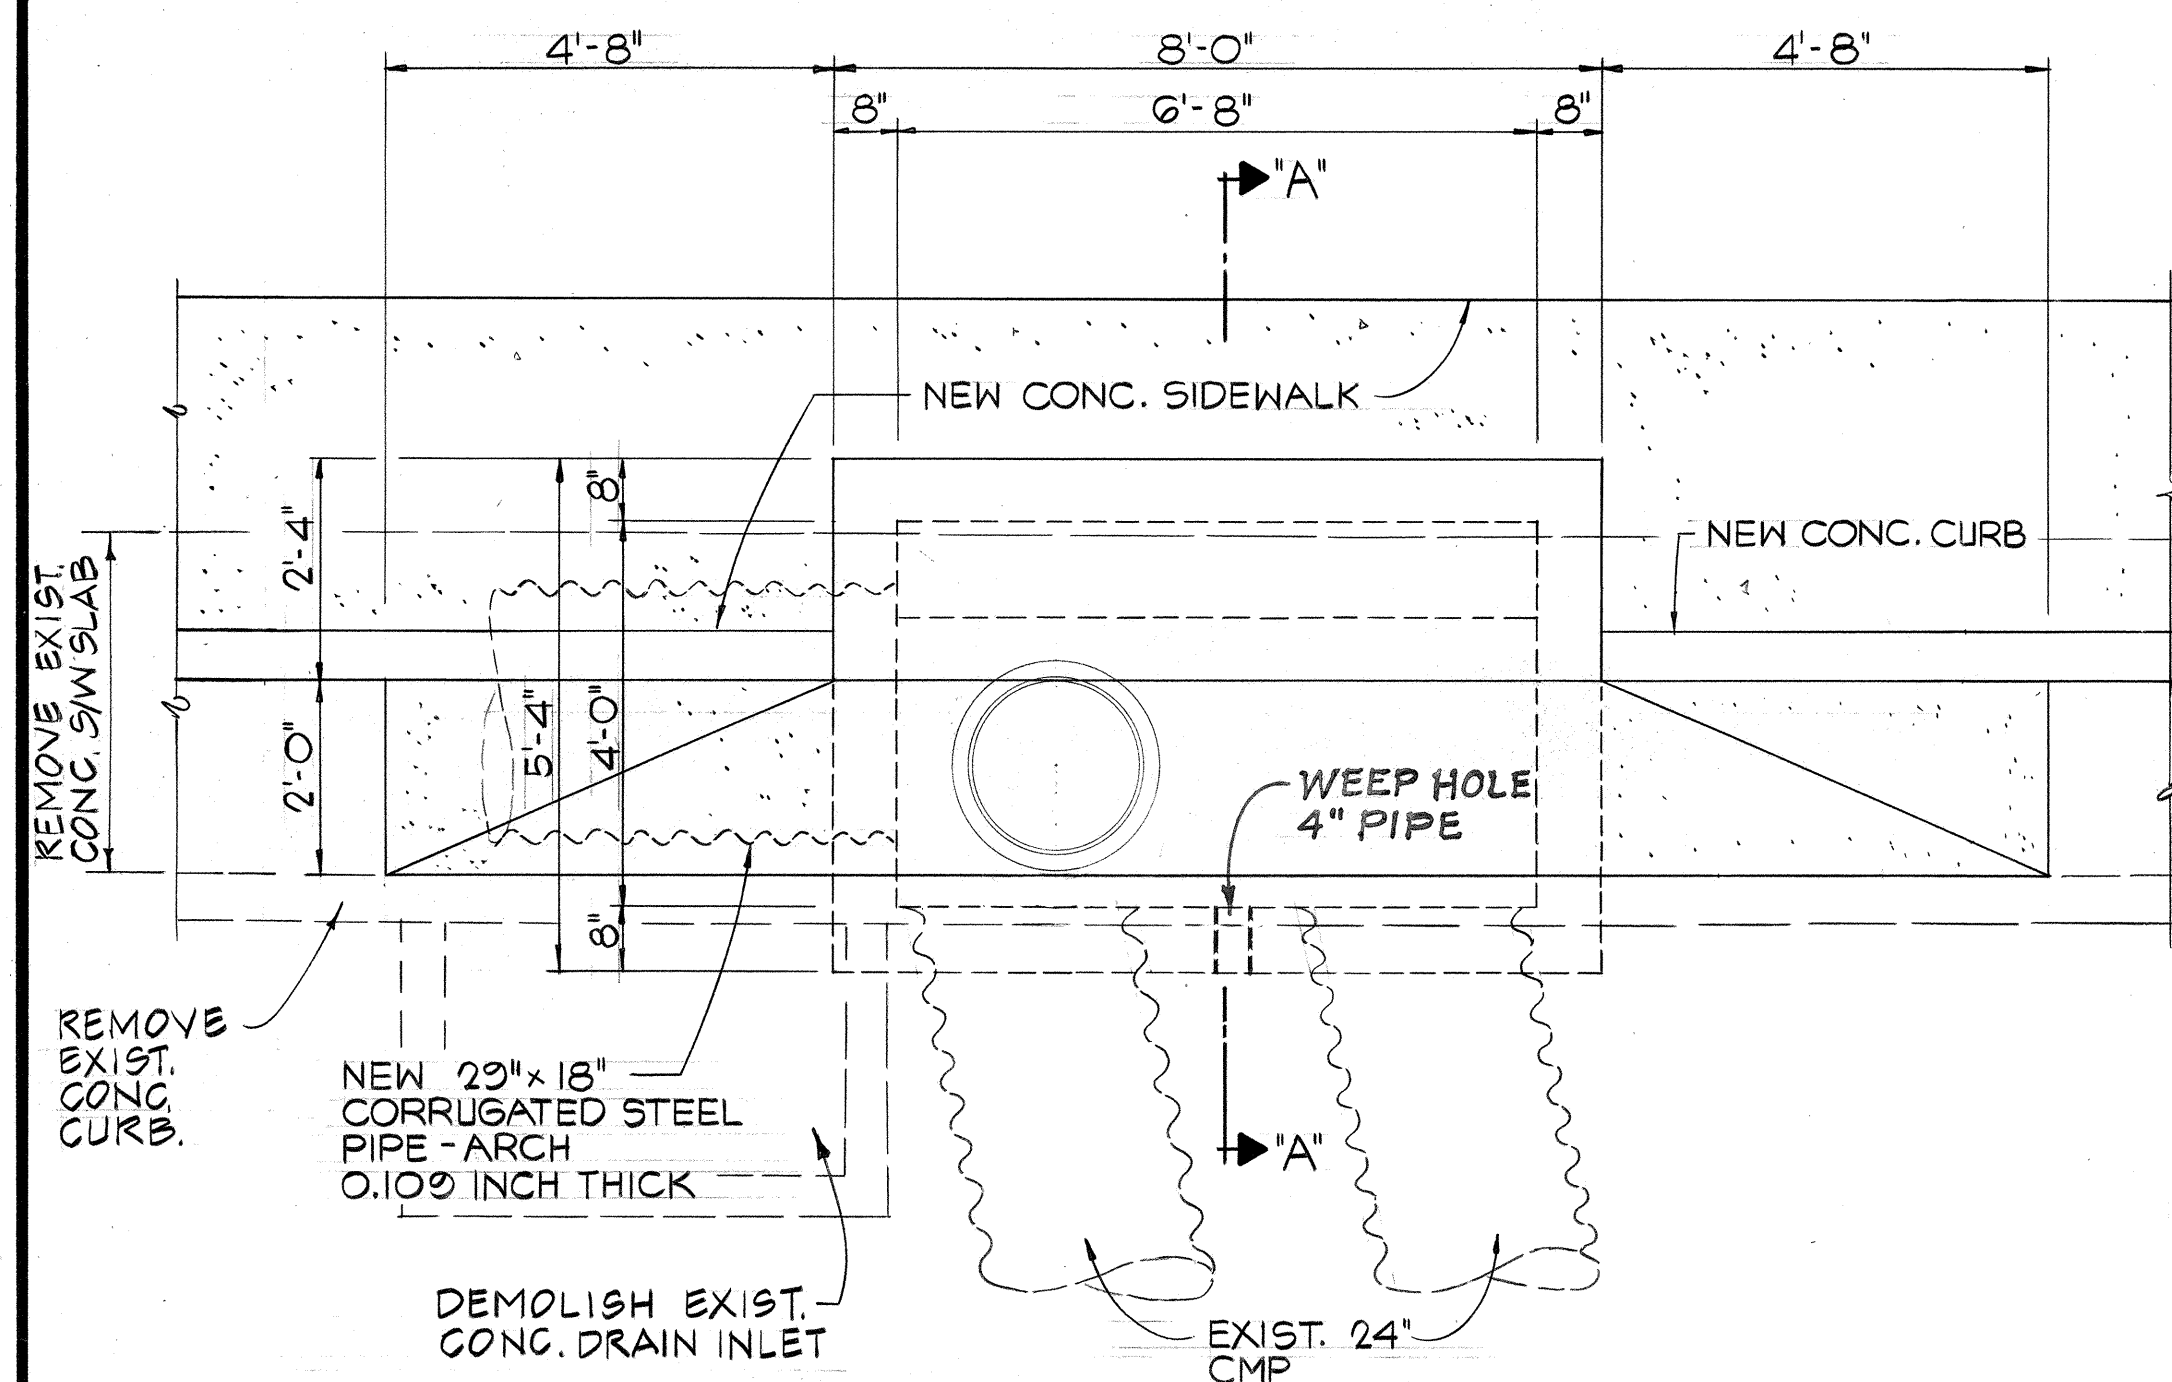


PLAN

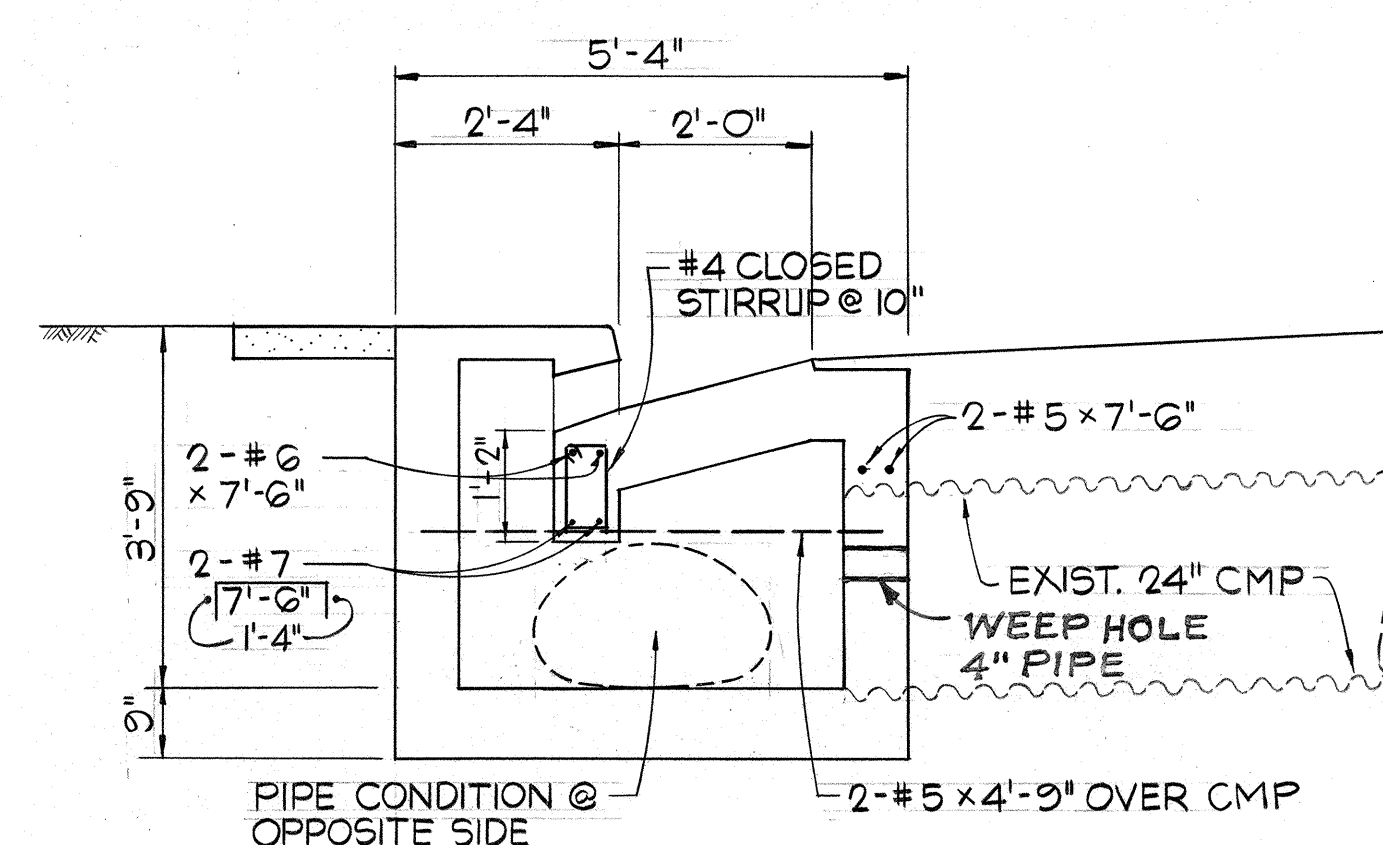

SECTION "A-A"

NOTE: ALL REINFORCING NOT SHOWN FOLLOW DOT
STANDARD DETAILS, SHT. DH 3, TYPE "ID"
CATCH BASIN.

DETAIL ~ MODIFIED TYPE "ID" CATCH BASIN
SCALE: 1/2" = 1'-0"

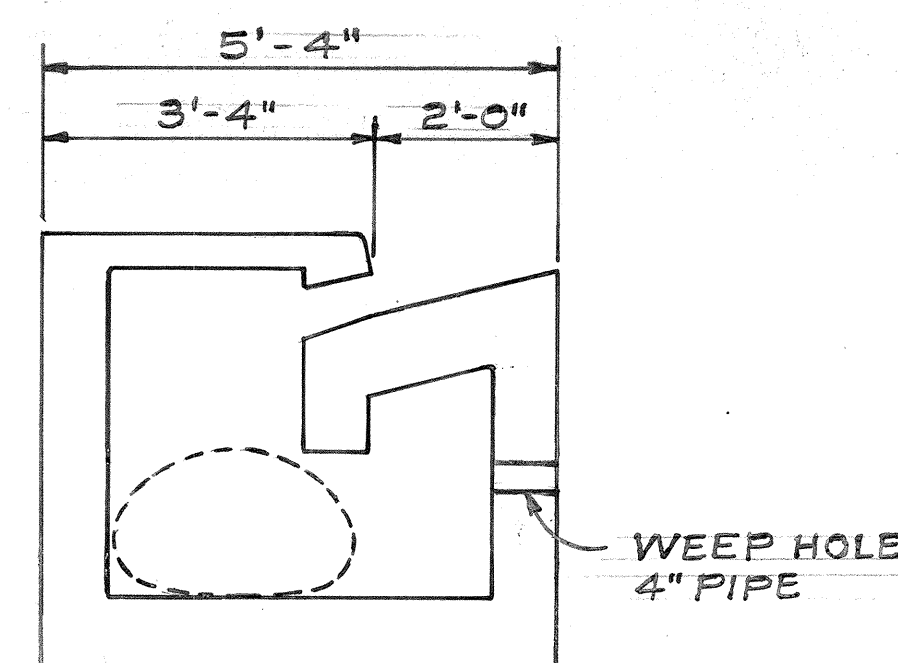

SECTION "A-A"
@ STA. 111+02 LT.

ORIGINAL PLAN	SURVEY PLOTTED BY _____	DATE _____
	DRAWN BY _____	" _____
	TRACED BY _____	" _____
NOTE BOOK	DESIGNED BY _____	" _____
	QUANTITIES BY _____	" _____
No. _____	CHECKED BY _____	" _____