



FED. ROAD DIST. NO.	STATE	FED. AID PROJ. NO.	FISCAL YEAR	SHEET NO.	TOTAL SHEETS
HAWAII	HAW.	R56-0570(2)	1980	15	37

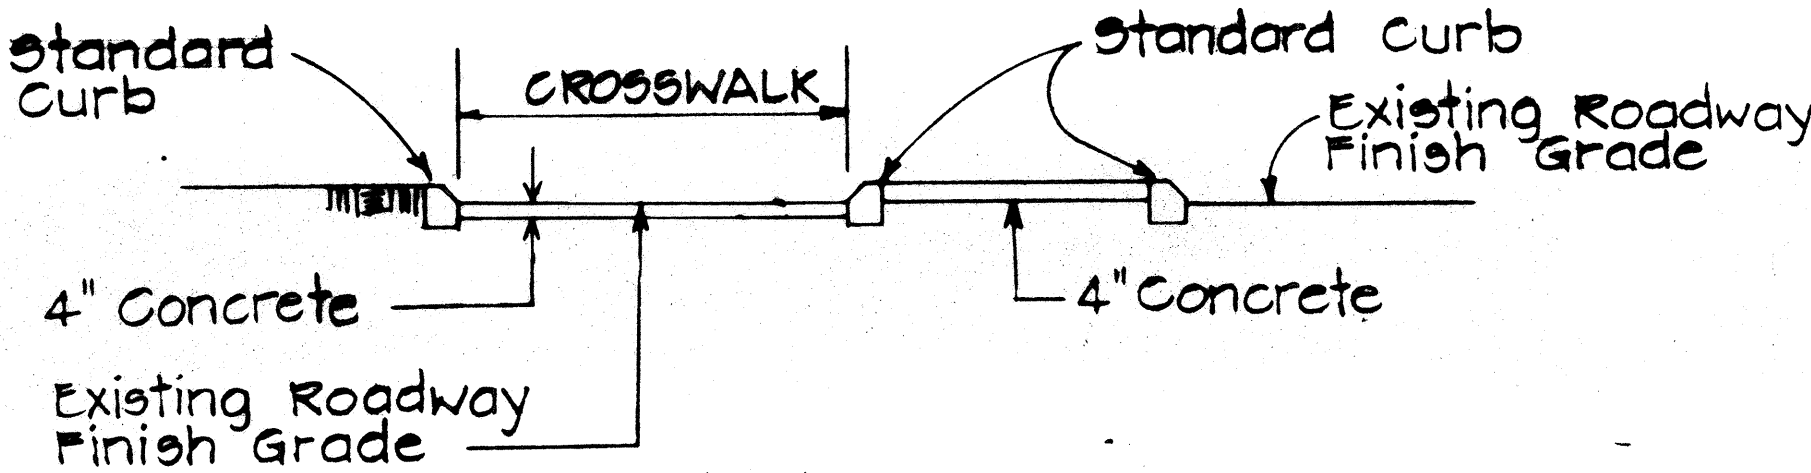

SECTION "A-A"


Use at Median Nose Crossings
Scale: 1" = 5'

For Additional Details, See Type "C" Wheel Chair Ramp

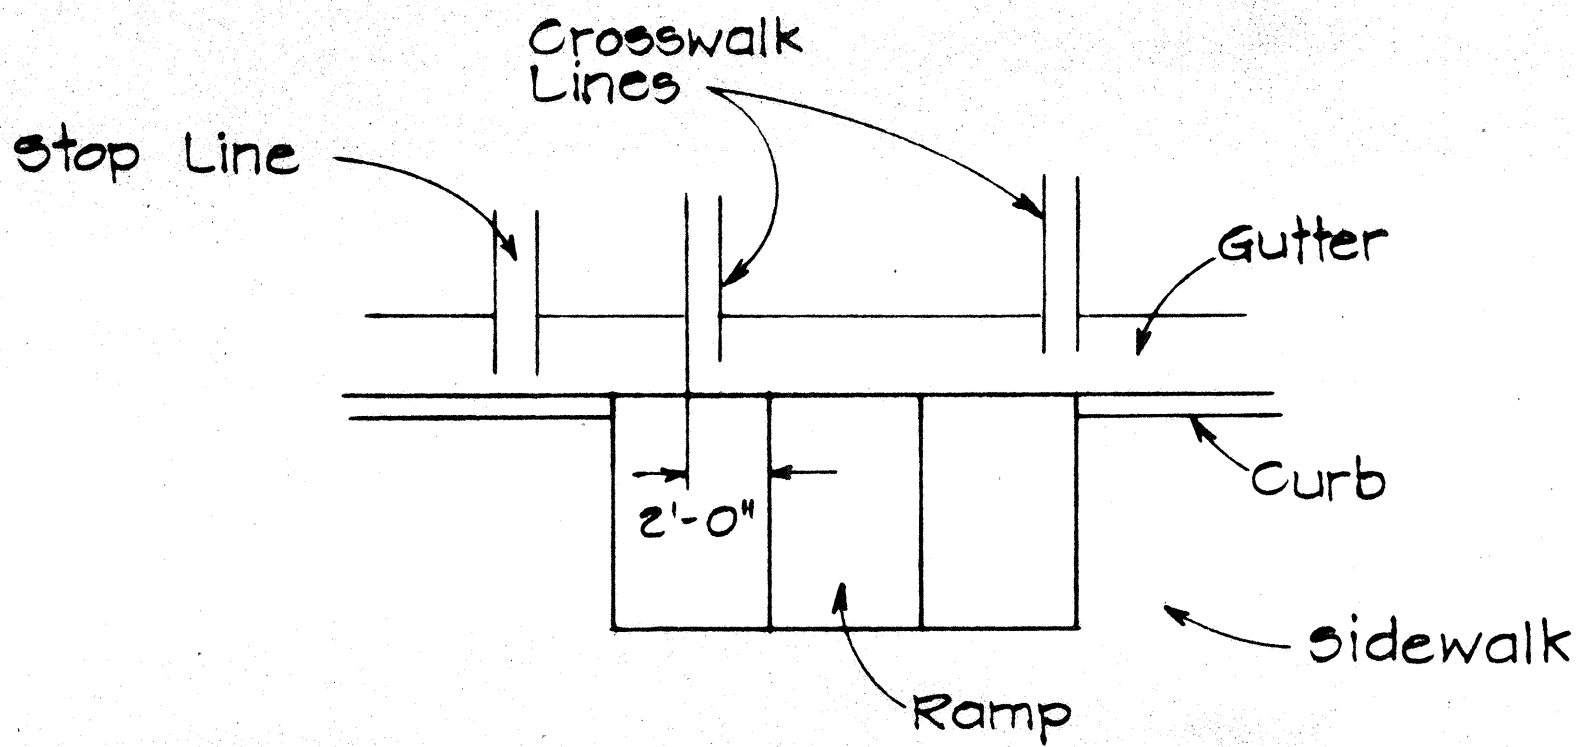

TYPICAL INSTALLATION AT CROSSWALKS

Scale: 1" = 5'

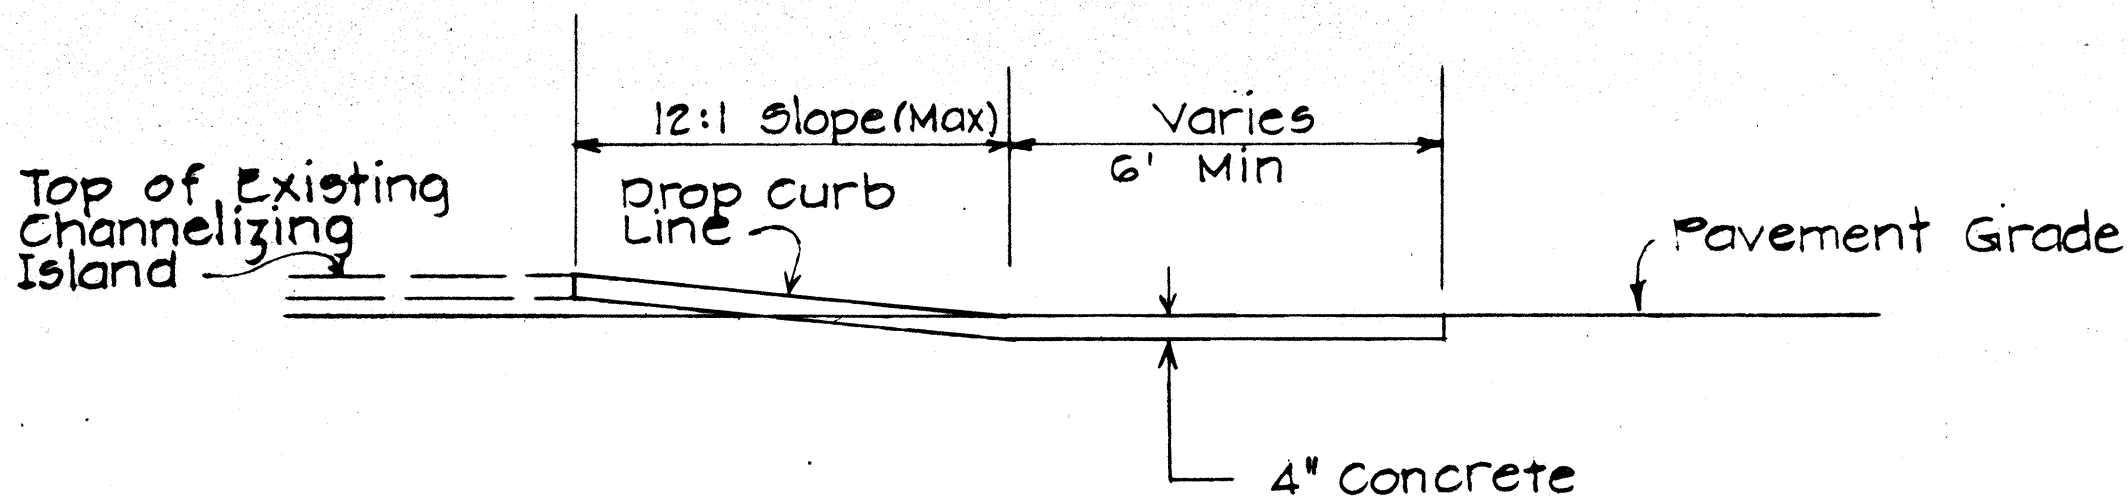

SECTION "B-B"


TYPE "B" MODIFIED WHEEL CHAIR RAMP

Use at Intersection of 2 Crosswalks On Channelizing Island
Scale: 3/8" = 1'

For Additional Details See Type "B" Wheelchair Ramp

NOTES

- When necessary by existing physical conditions, alternate Wheel Chair Ramps may be used subject to Engineers approval.
- Subject to field conditions, the Engineer shall determine final location of Wheel Chair Ramp.
- Where necessary pullboxes, handholes manholes etc. shall be adjusted to match Wheel Chair Ramp grade. Adjustments shall be considered incidental to Wheel Chair Ramp construction, unless otherwise noted.

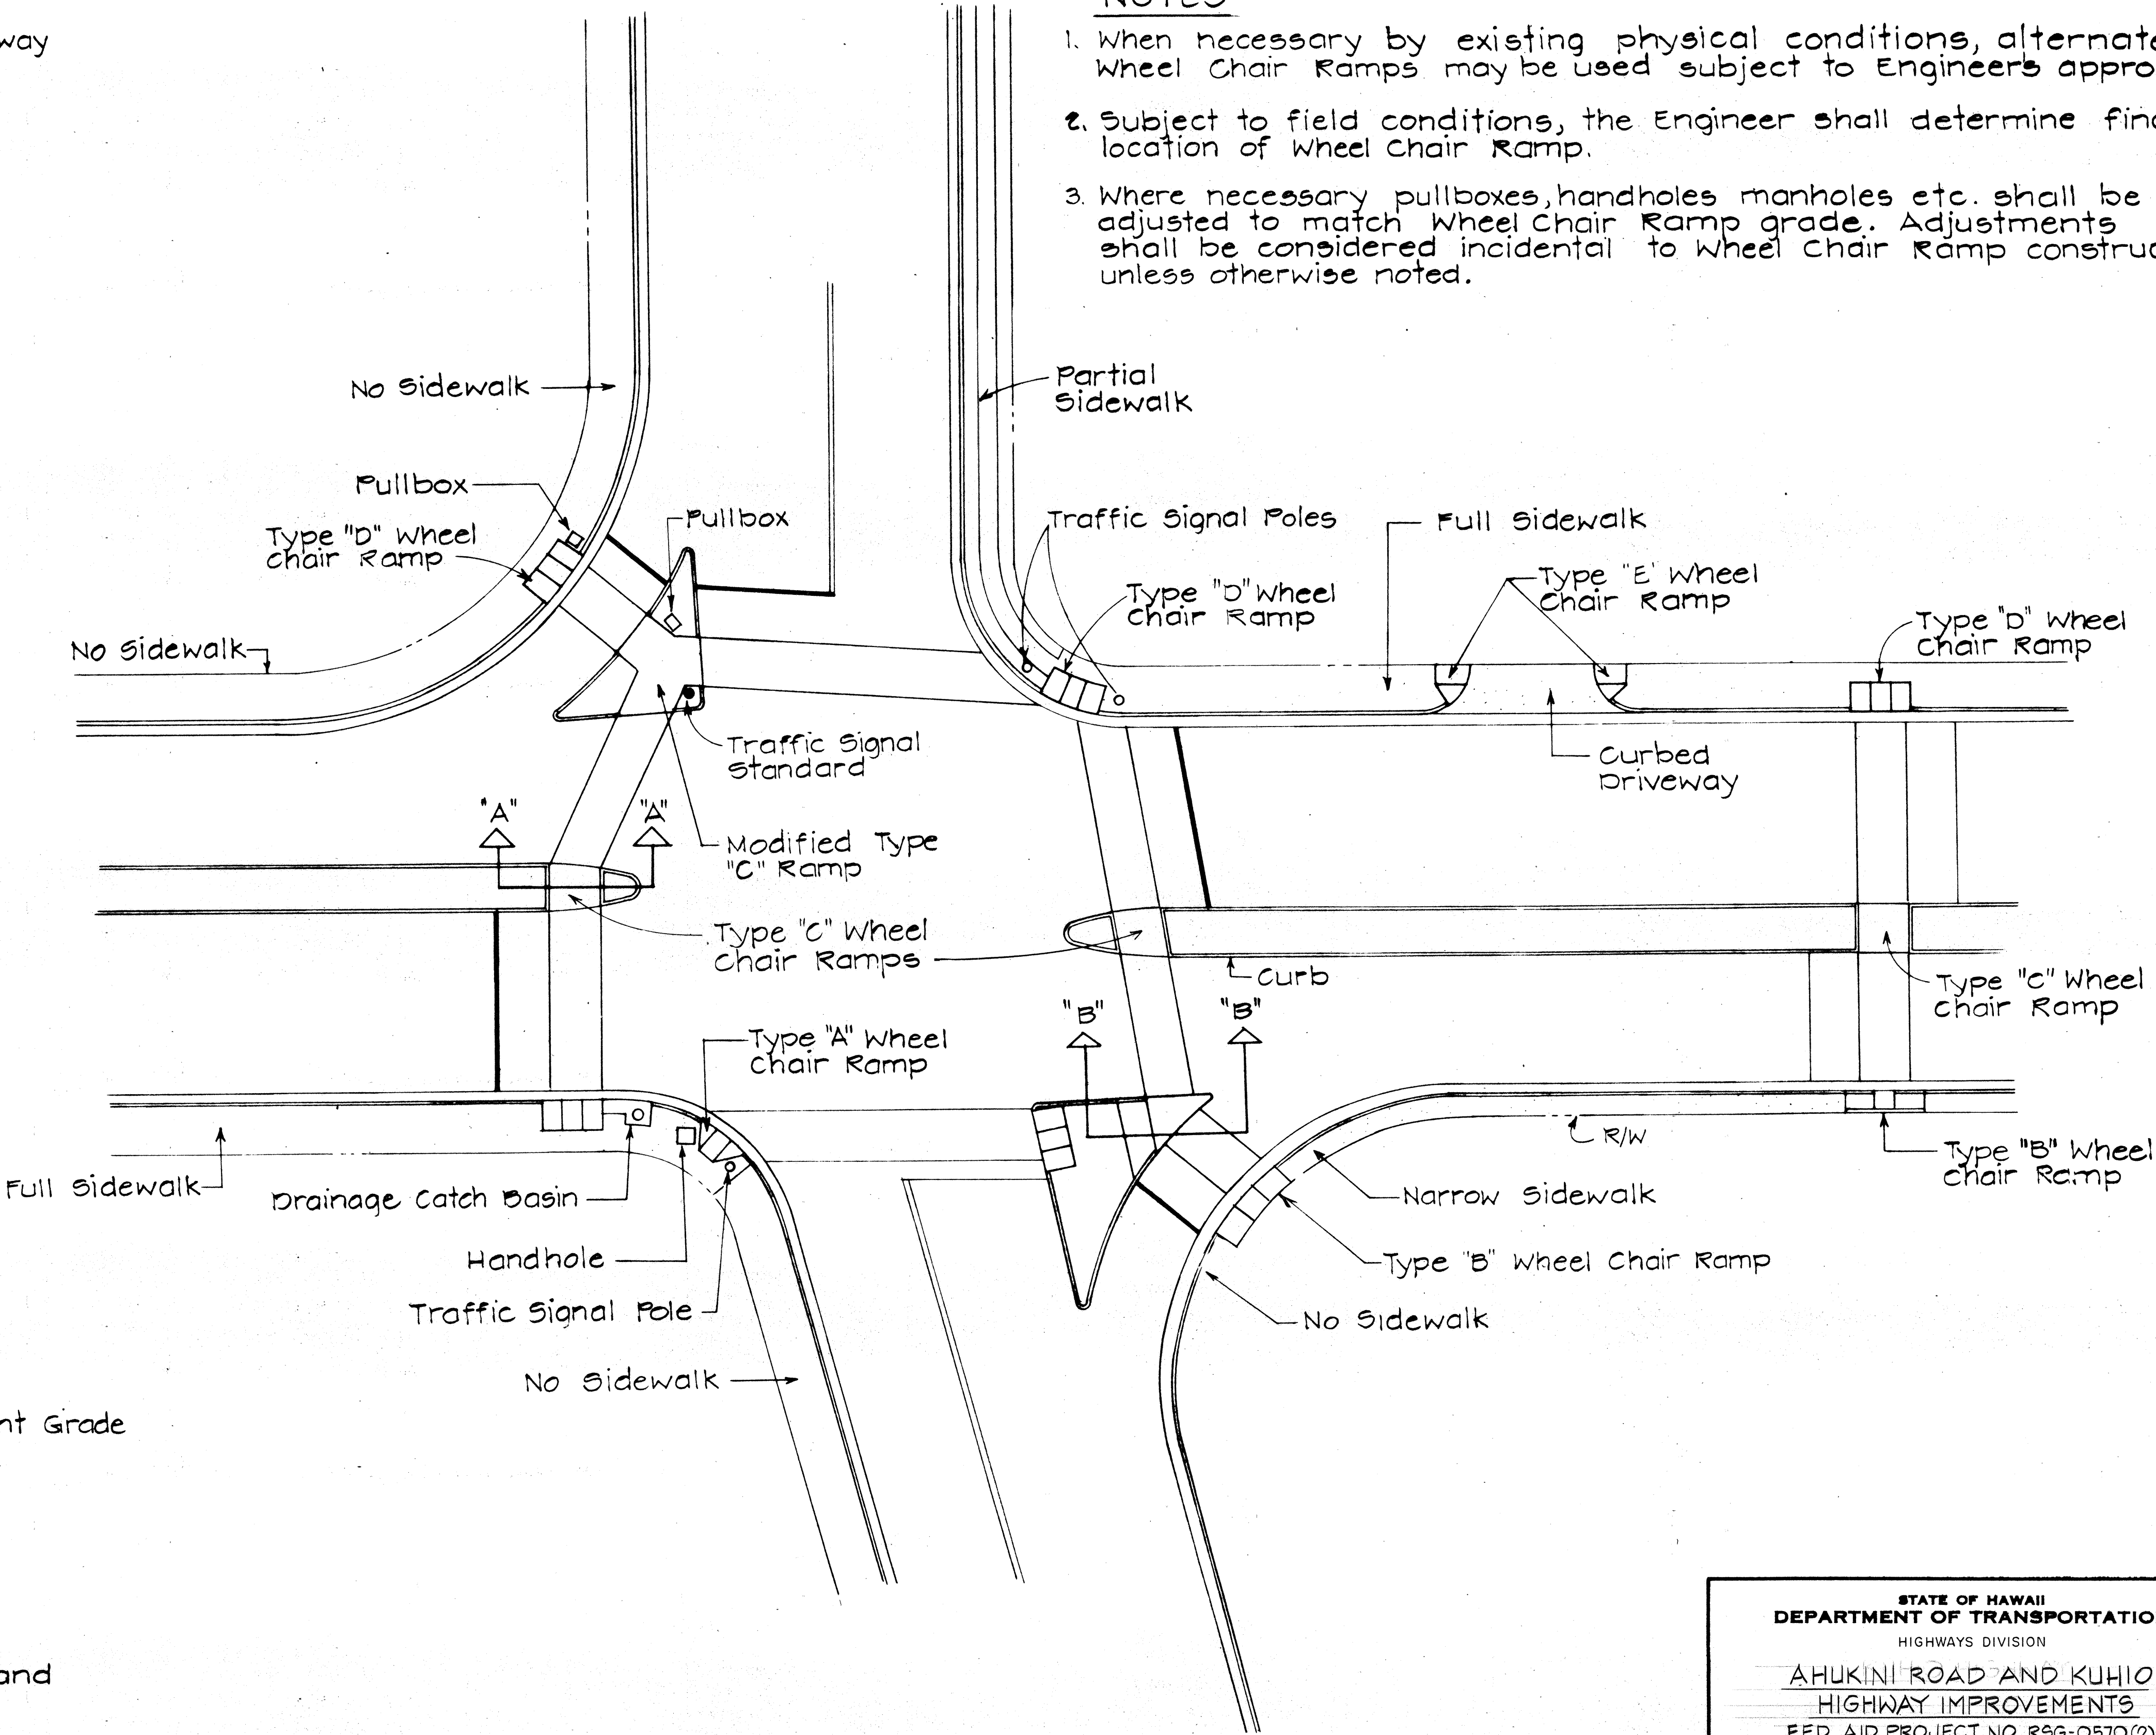

TYPICAL WHEEL CHAIR RAMPS

Scale: 1" = 20'




STATE OF HAWAII
DEPARTMENT OF TRANSPORTATION
HIGHWAYS DIVISION

AHUKINI ROAD AND KUHIO
HIGHWAY IMPROVEMENTS
FED. AID PROJECT NO. R56-0570(2)


TYPICAL DETAILS OF
WHEEL CHAIR RAMPS
SCALE: AS SHOWN
DATE: 5-6-80
SHEET NO. 1 OF 2 SHEETS

DATE	
SURVEY PLOTTED BY	
DRAWN BY	
TRACED BY	
DESIGNED BY	
CHECKED BY	
ORIGINAL PLAN	
NOTE BOOK	
NO.	



FED. ROAD DIST. NO.	STATE	FED. AID PROJ. NO.	FISCAL YEAR	SHEET NO.	TOTAL SHEETS
HAWAII	HAW.	RS6-0570(2)	1980	16	37

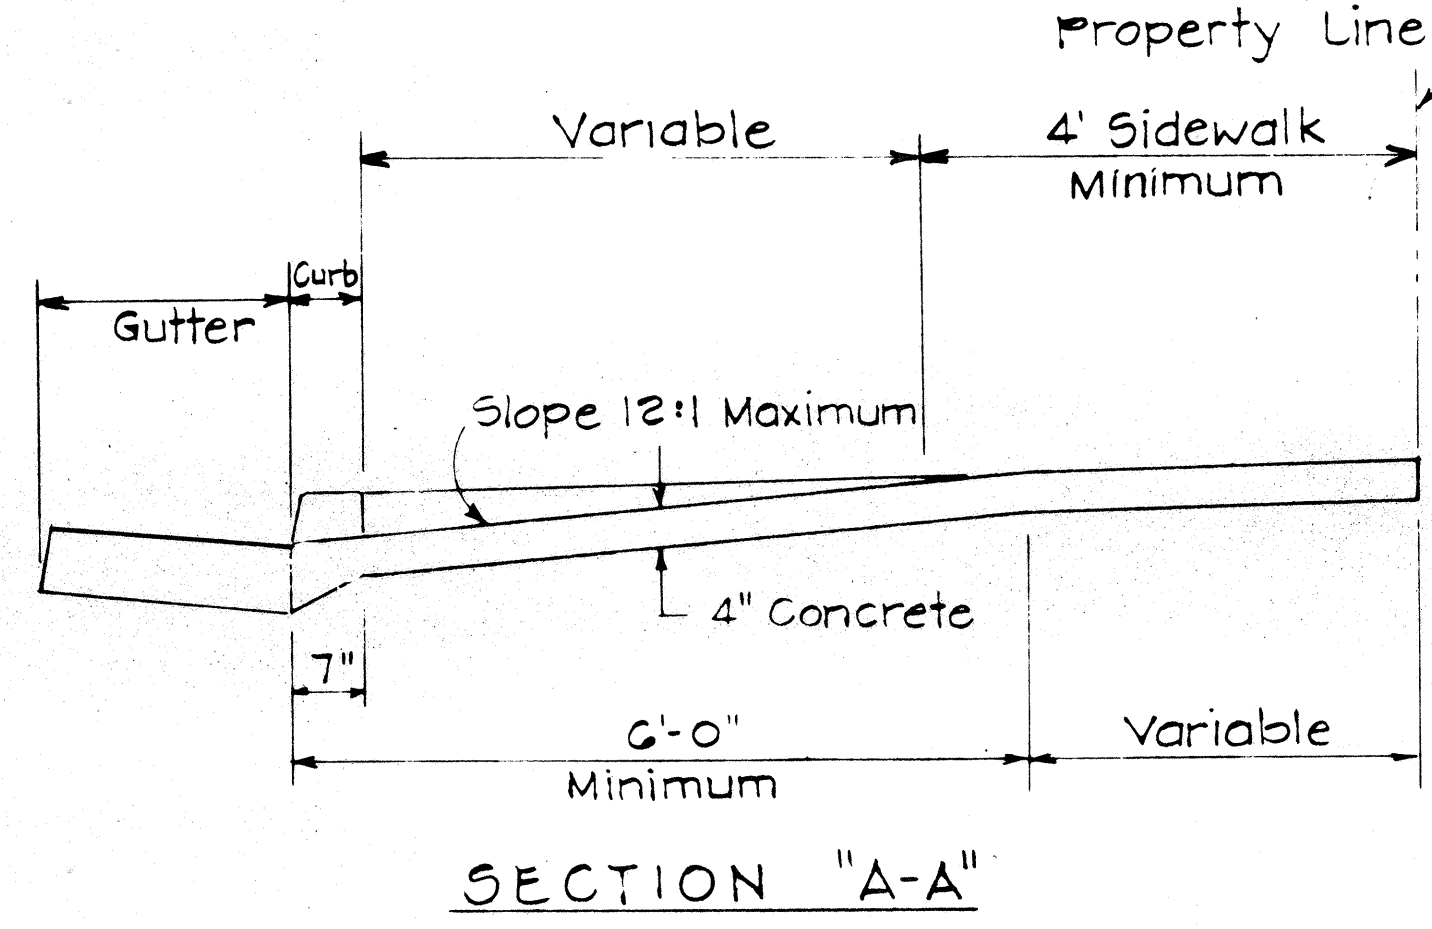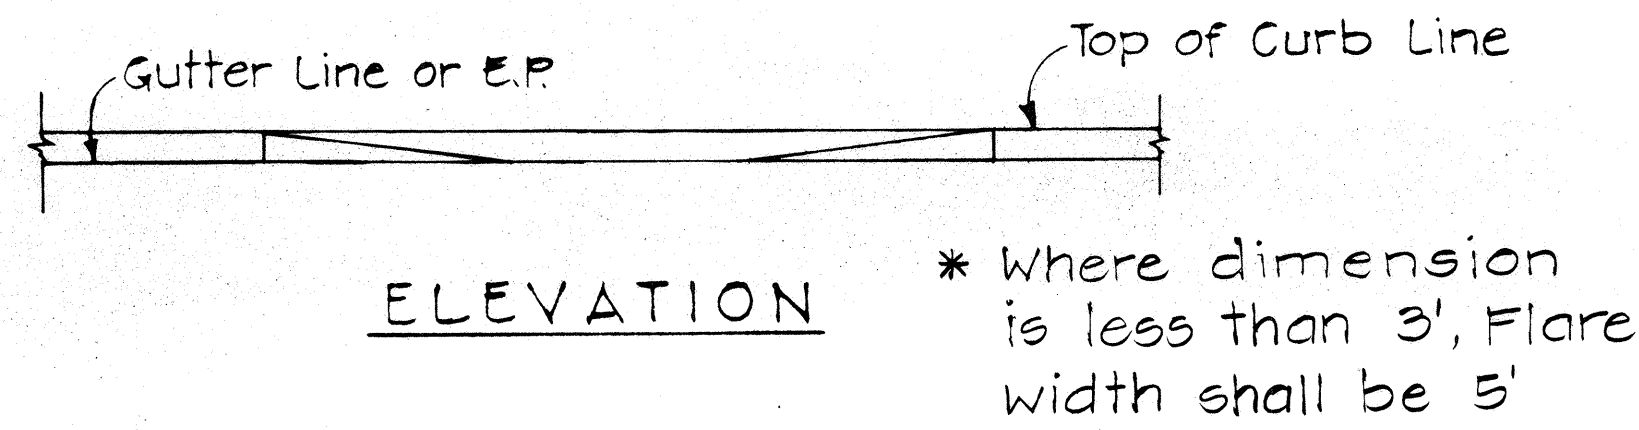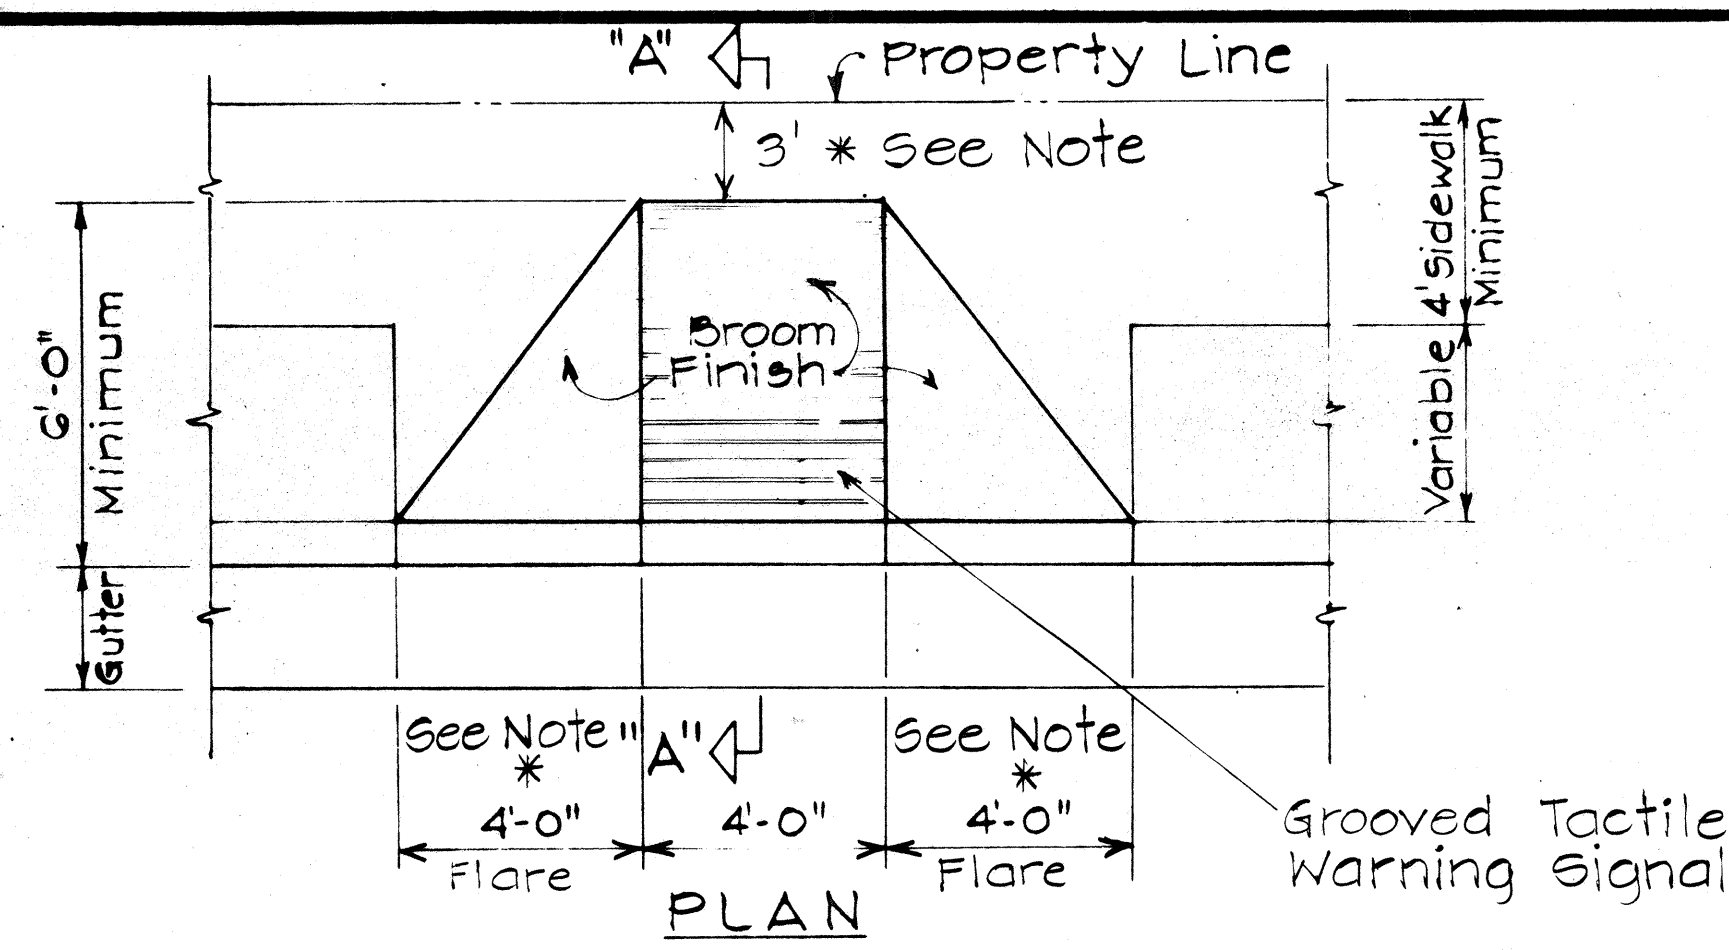




WHEELCHAIR RAMP - TYPE "A"
USE WHERE OBSTRUCTIONS EXIST

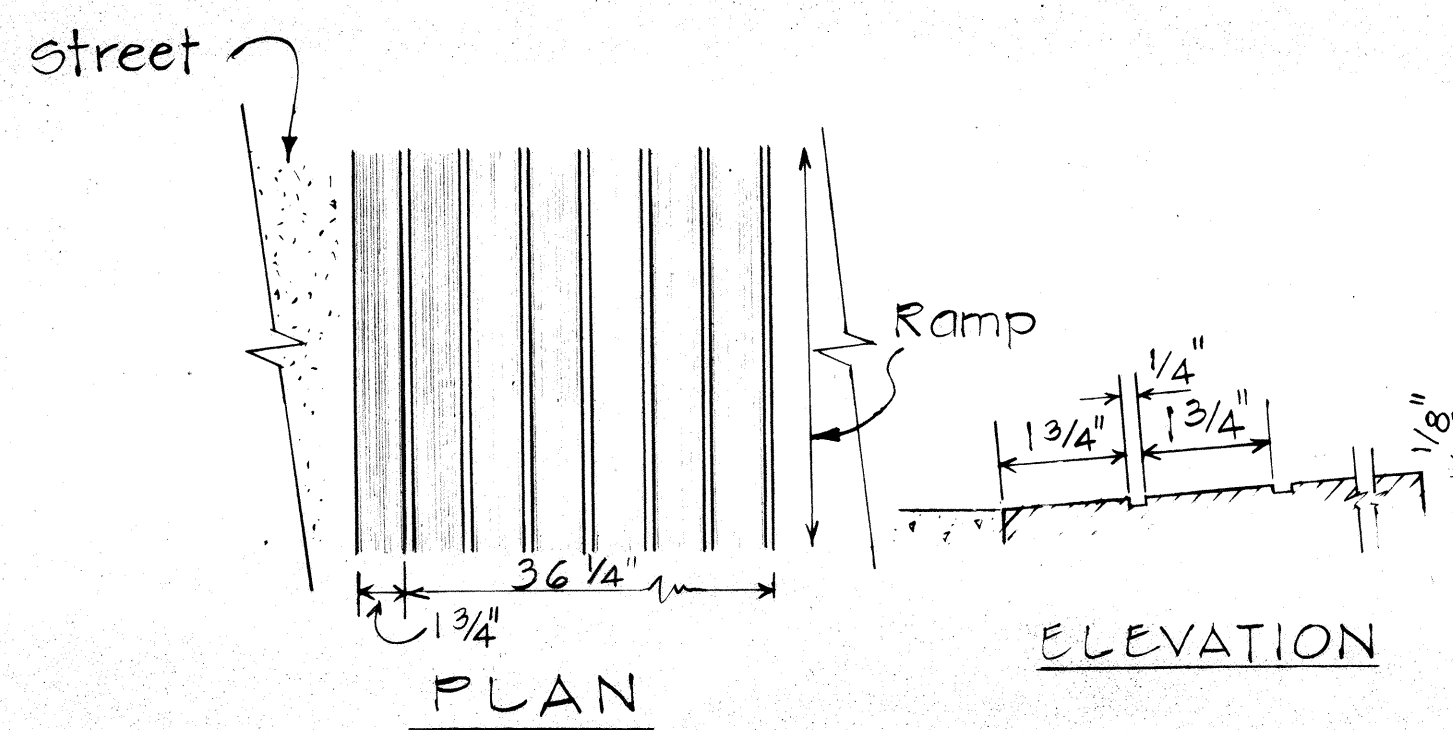




GROOVED TACTILE WARNING SIGNAL

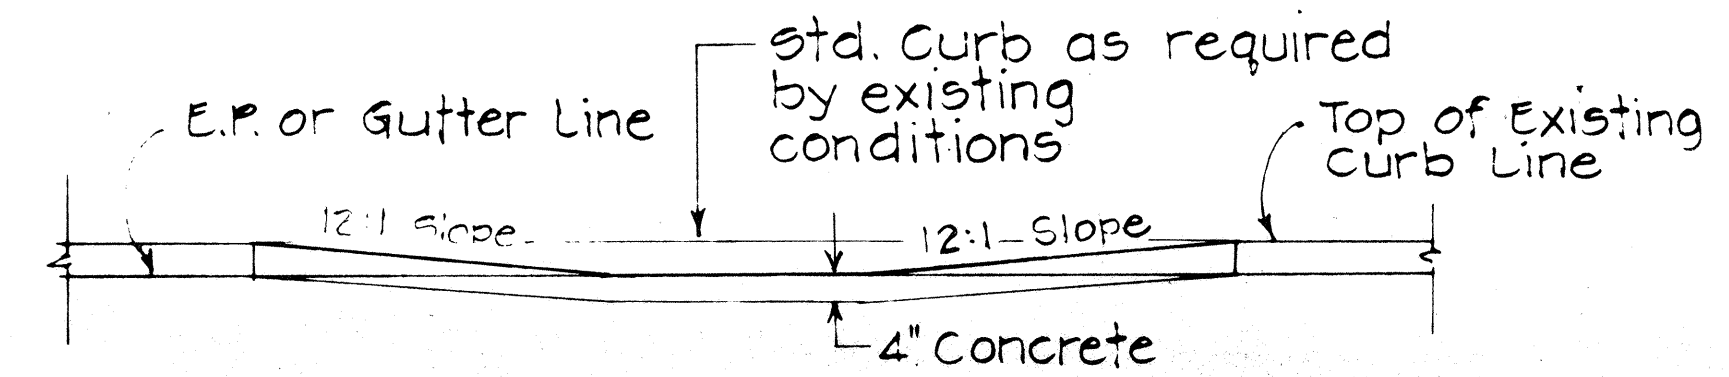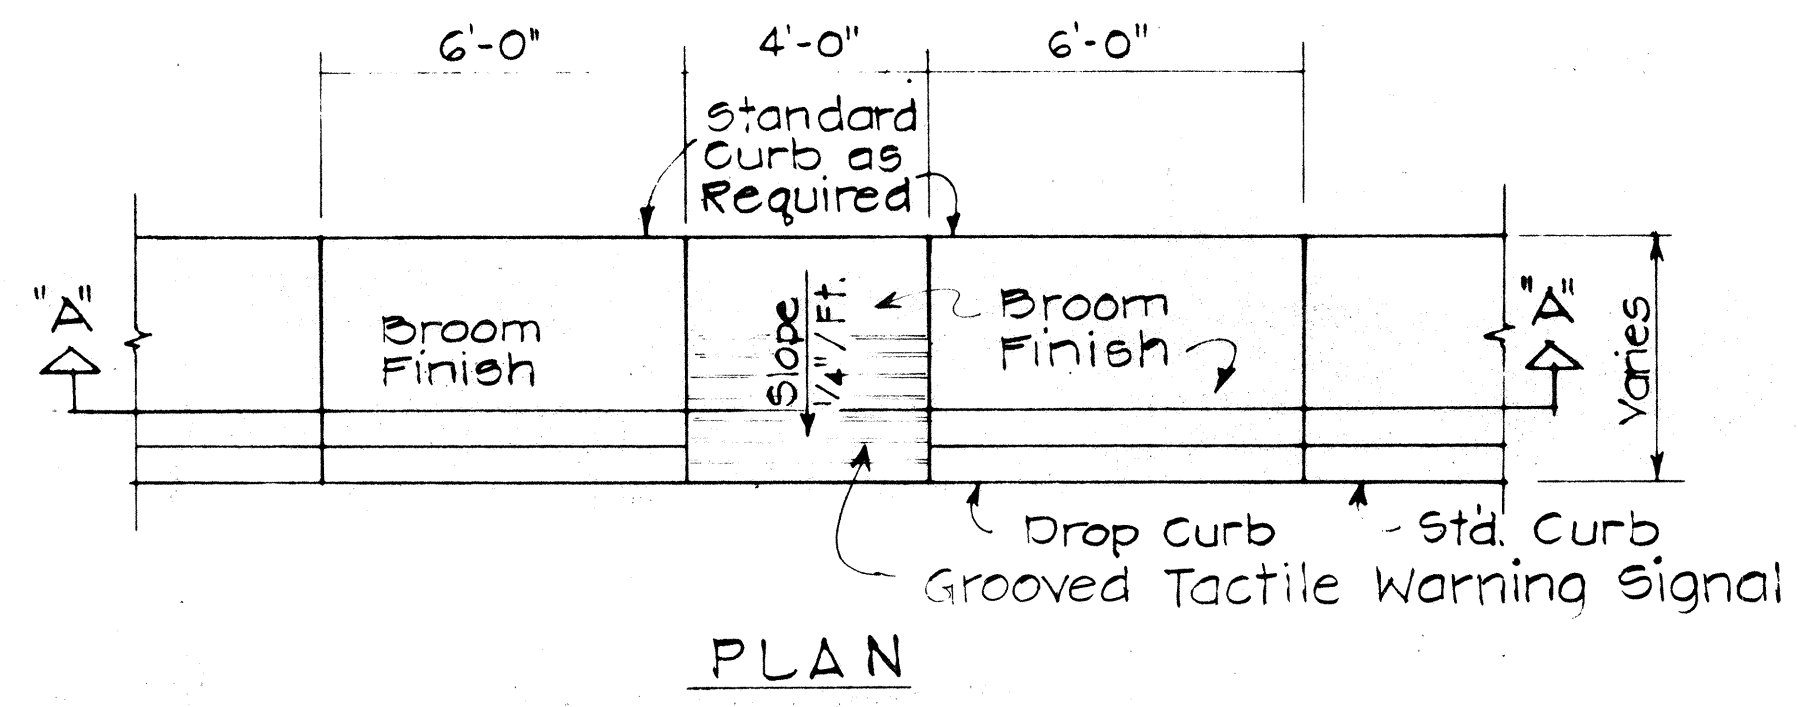


WHEELCHAIR RAMP - TYPE "B"
USE AT SIDEWALKS WITH LESS THAN 6'-0" WIDTH

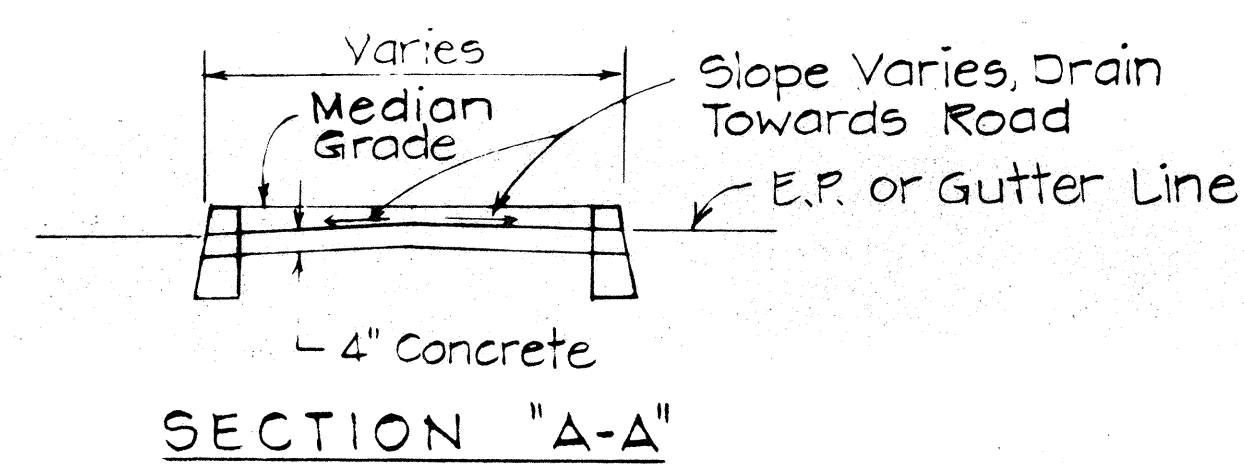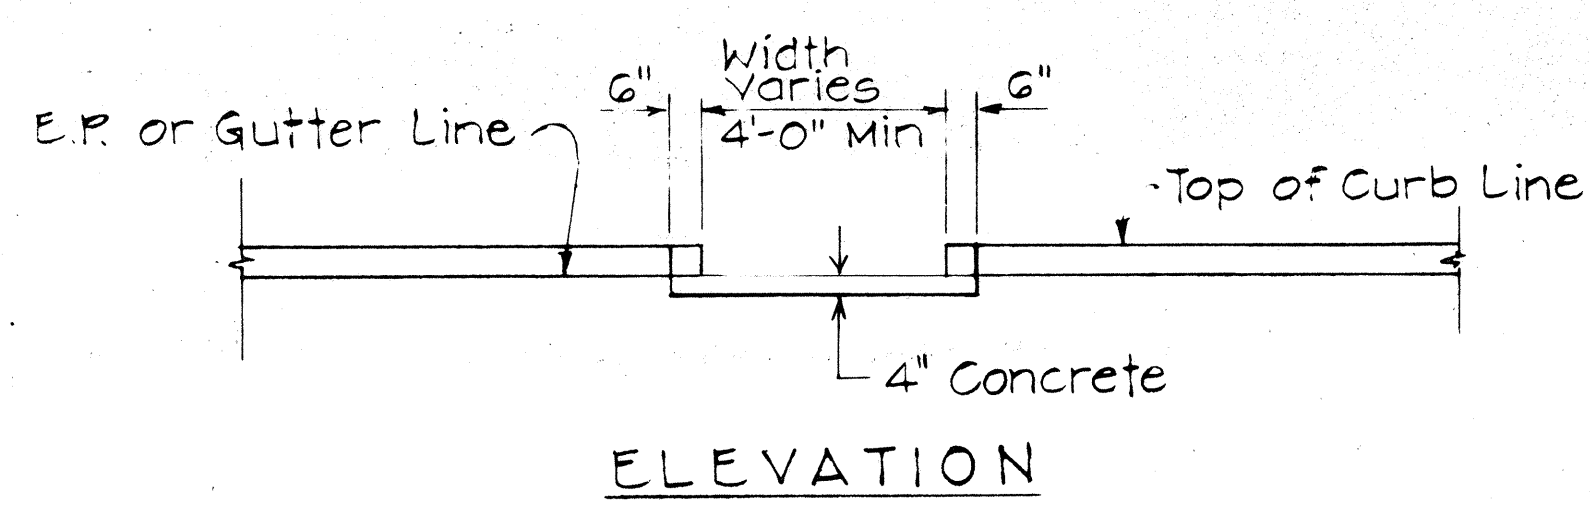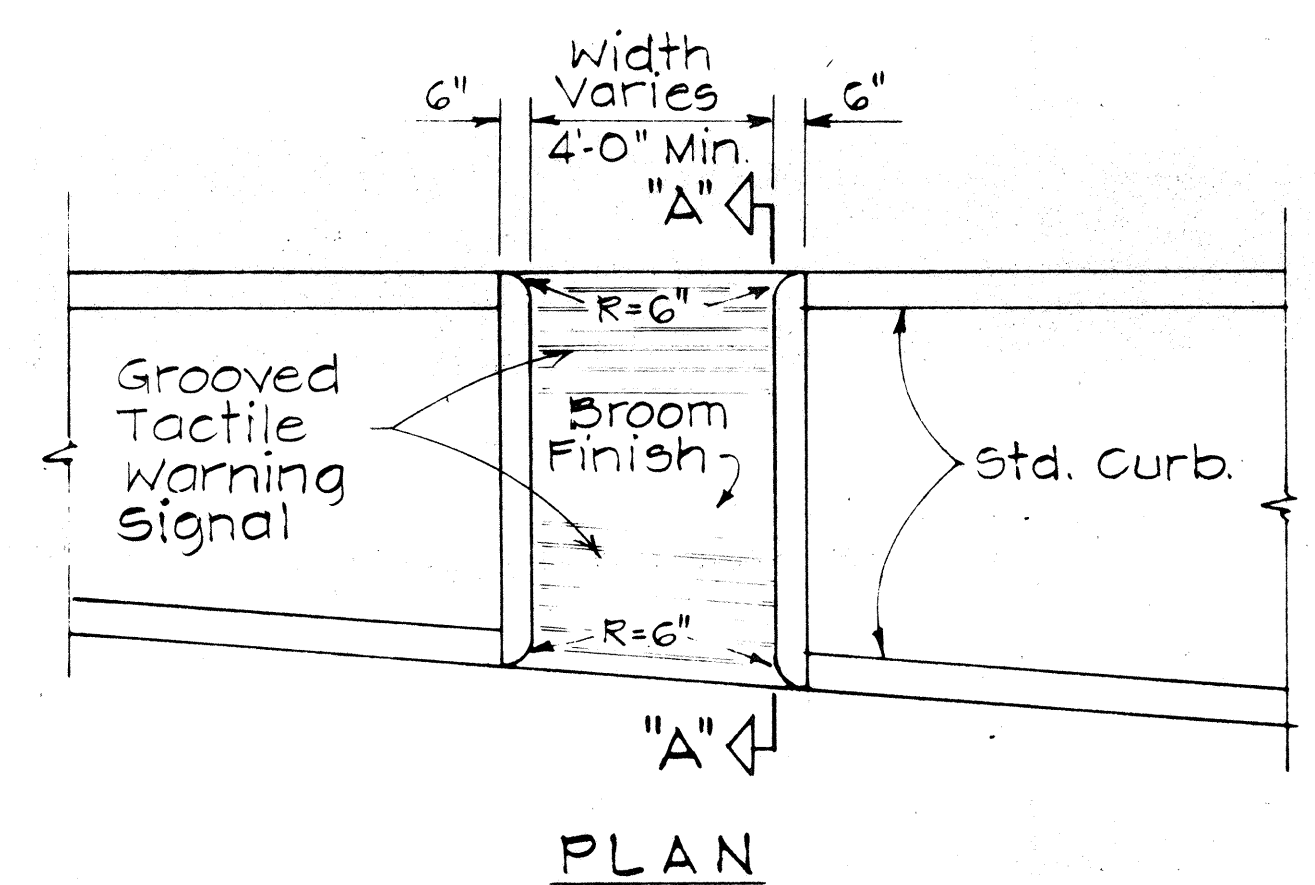

WHEELCHAIR RAMP - TYPE "C"
USE AT MEDIAN CROSSINGS, ISLANDS

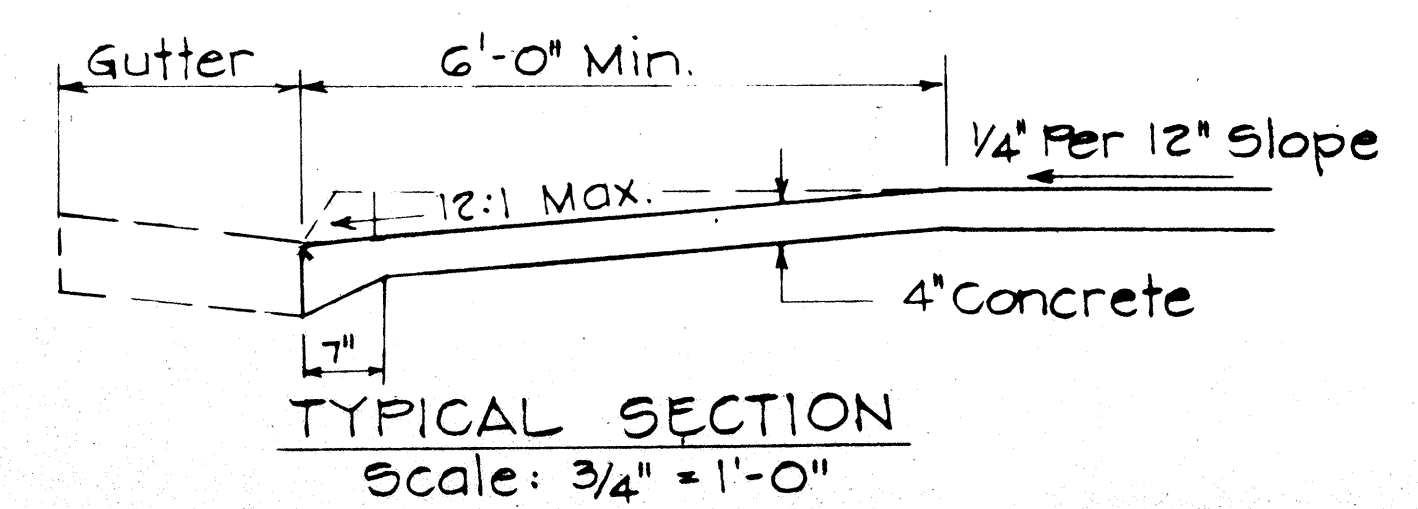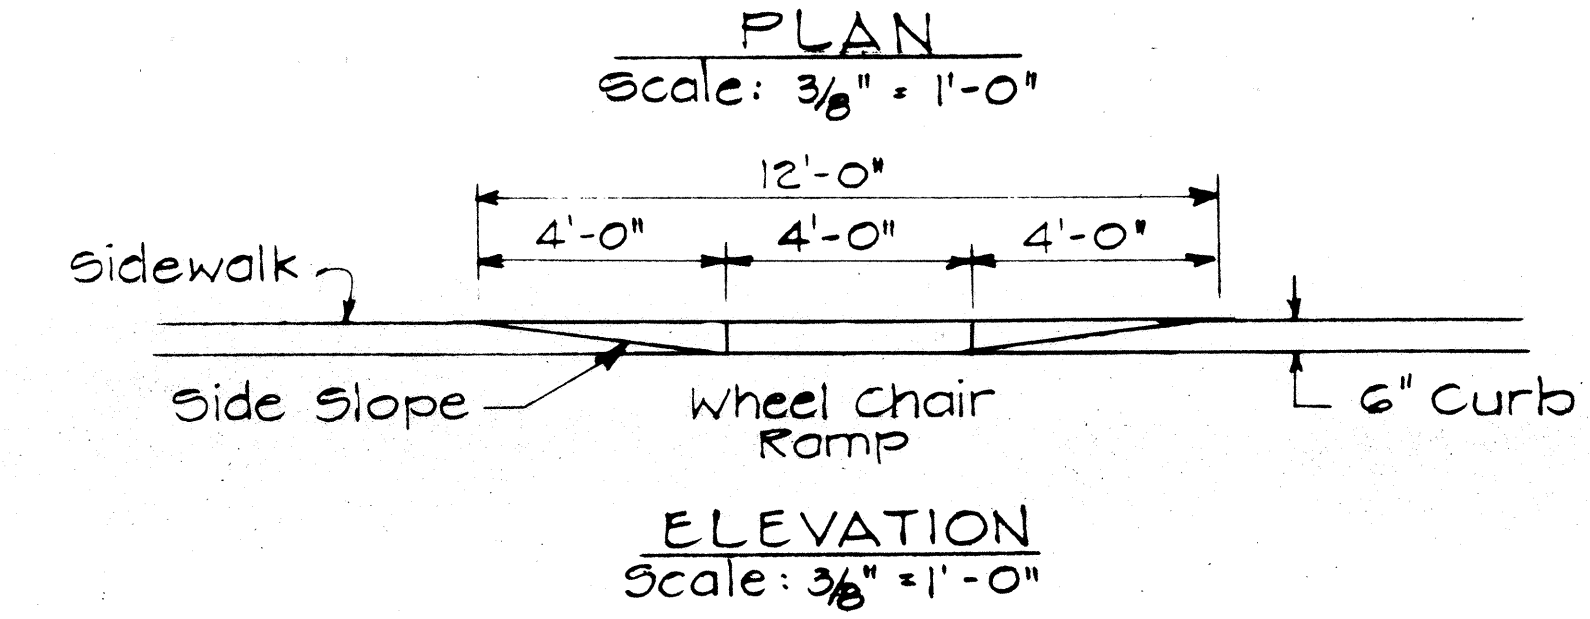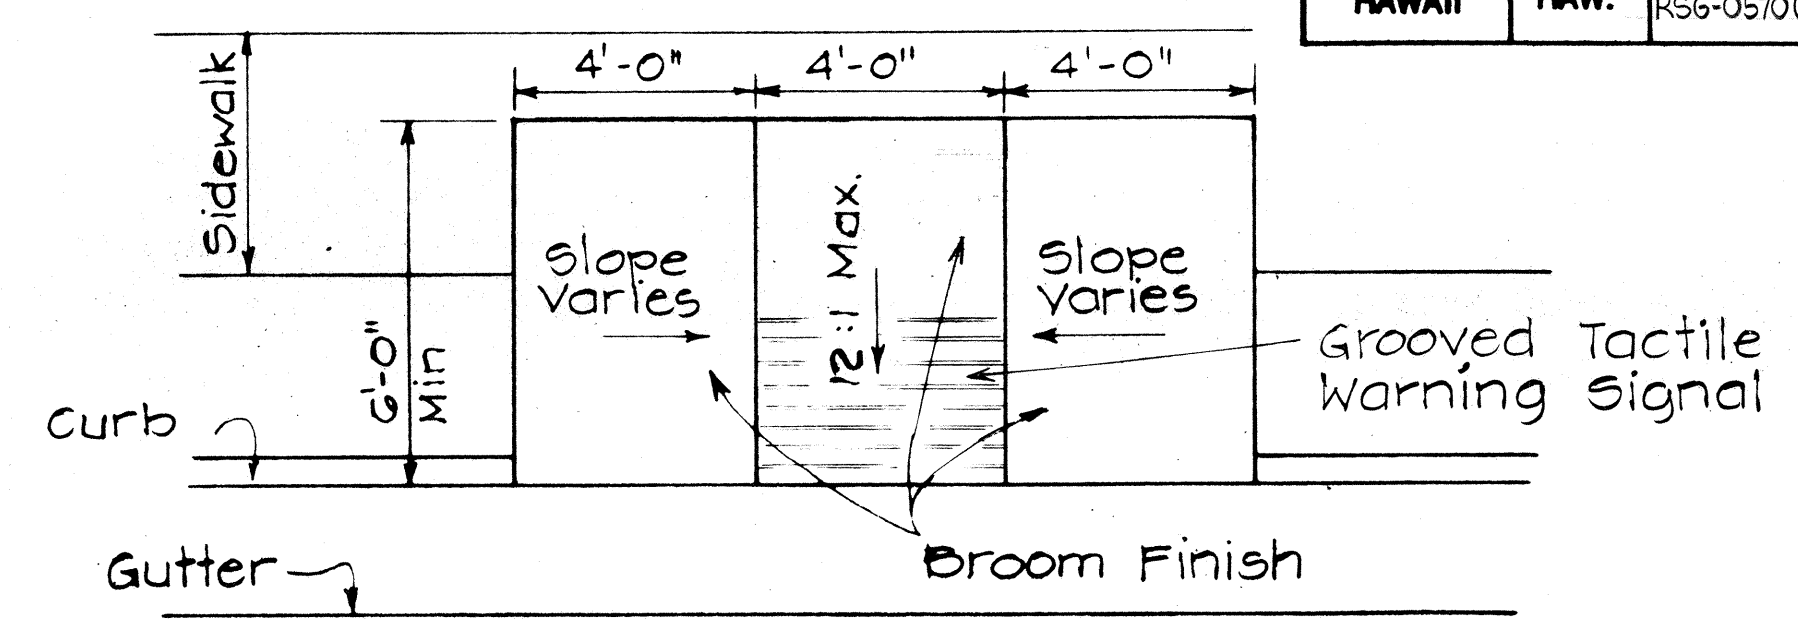

WHEELCHAIR RAMP - TYPE "D"
USE WHEN IDEAL CONDITIONS EXIST

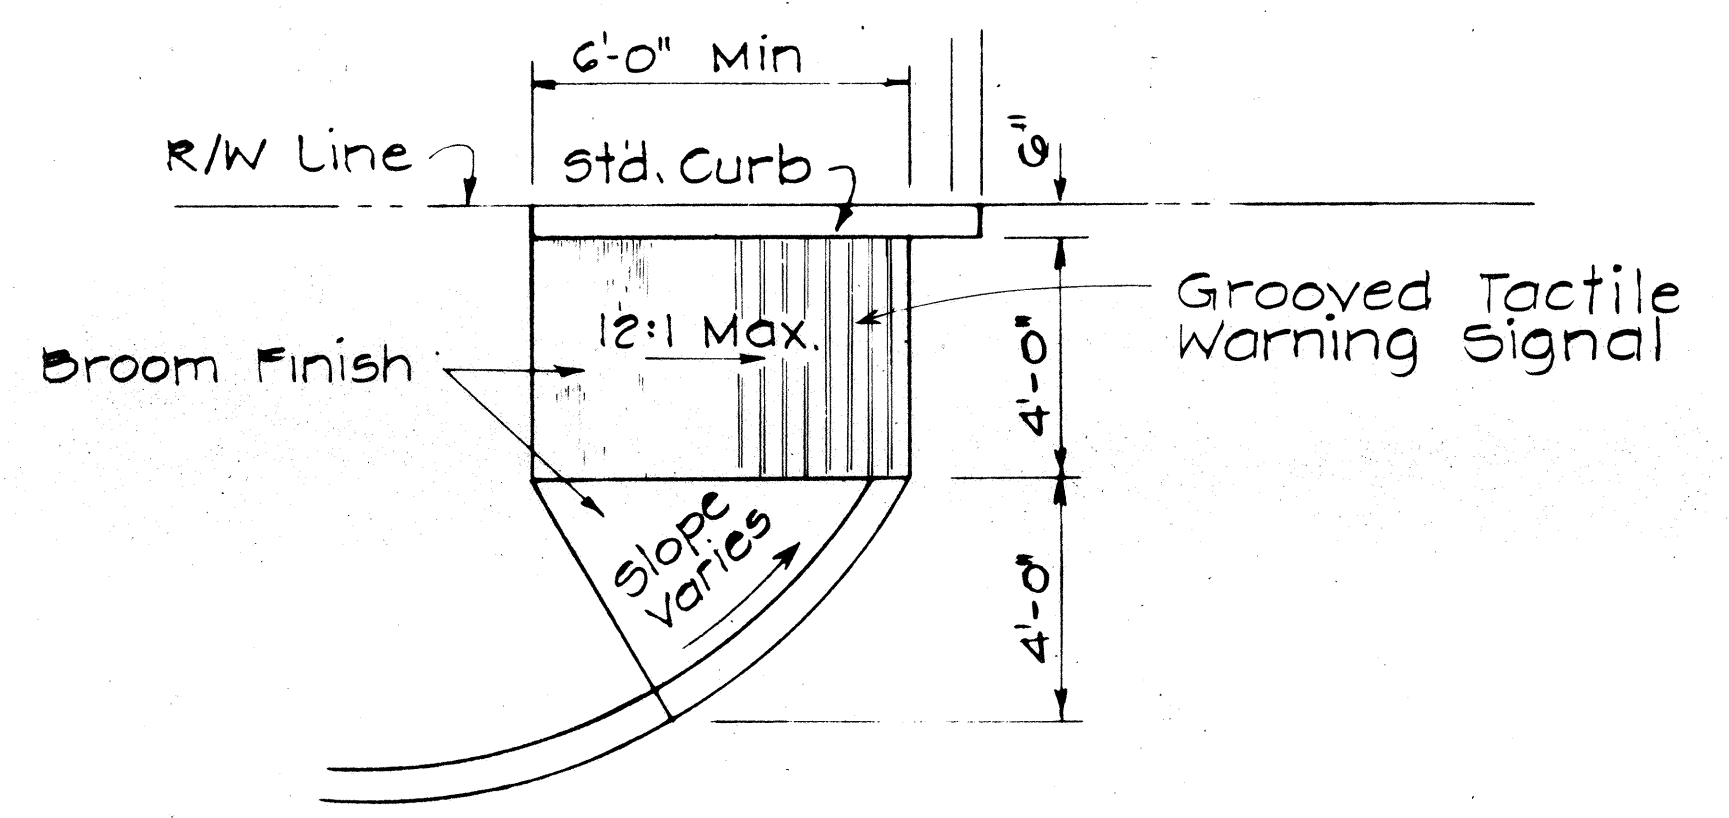

WHEELCHAIR RAMP - TYPE "E"
USE AT CURBED DRIVEWAYS

STATE OF HAWAII
DEPARTMENT OF TRANSPORTATION
HIGHWAYS DIVISION

AHUKINI ROAD AND KUHIO
HIGHWAY IMPROVEMENTS
FED. AID PROJECT NO. RS6-0570(2)

TYPICAL DETAILS OF
WHEEL CHAIR RAMPS

SCALE: AS SHOWN DATE: 5-6-80

SHEET NO. 2 OF 2 SHEETS

DATE	
SURVEY PLOTTED BY	
DRAWN BY	
DESIGNED BY	
CHECKED BY	
ORIGINAL PLAN	
NOTE BOOK	
NO.	