


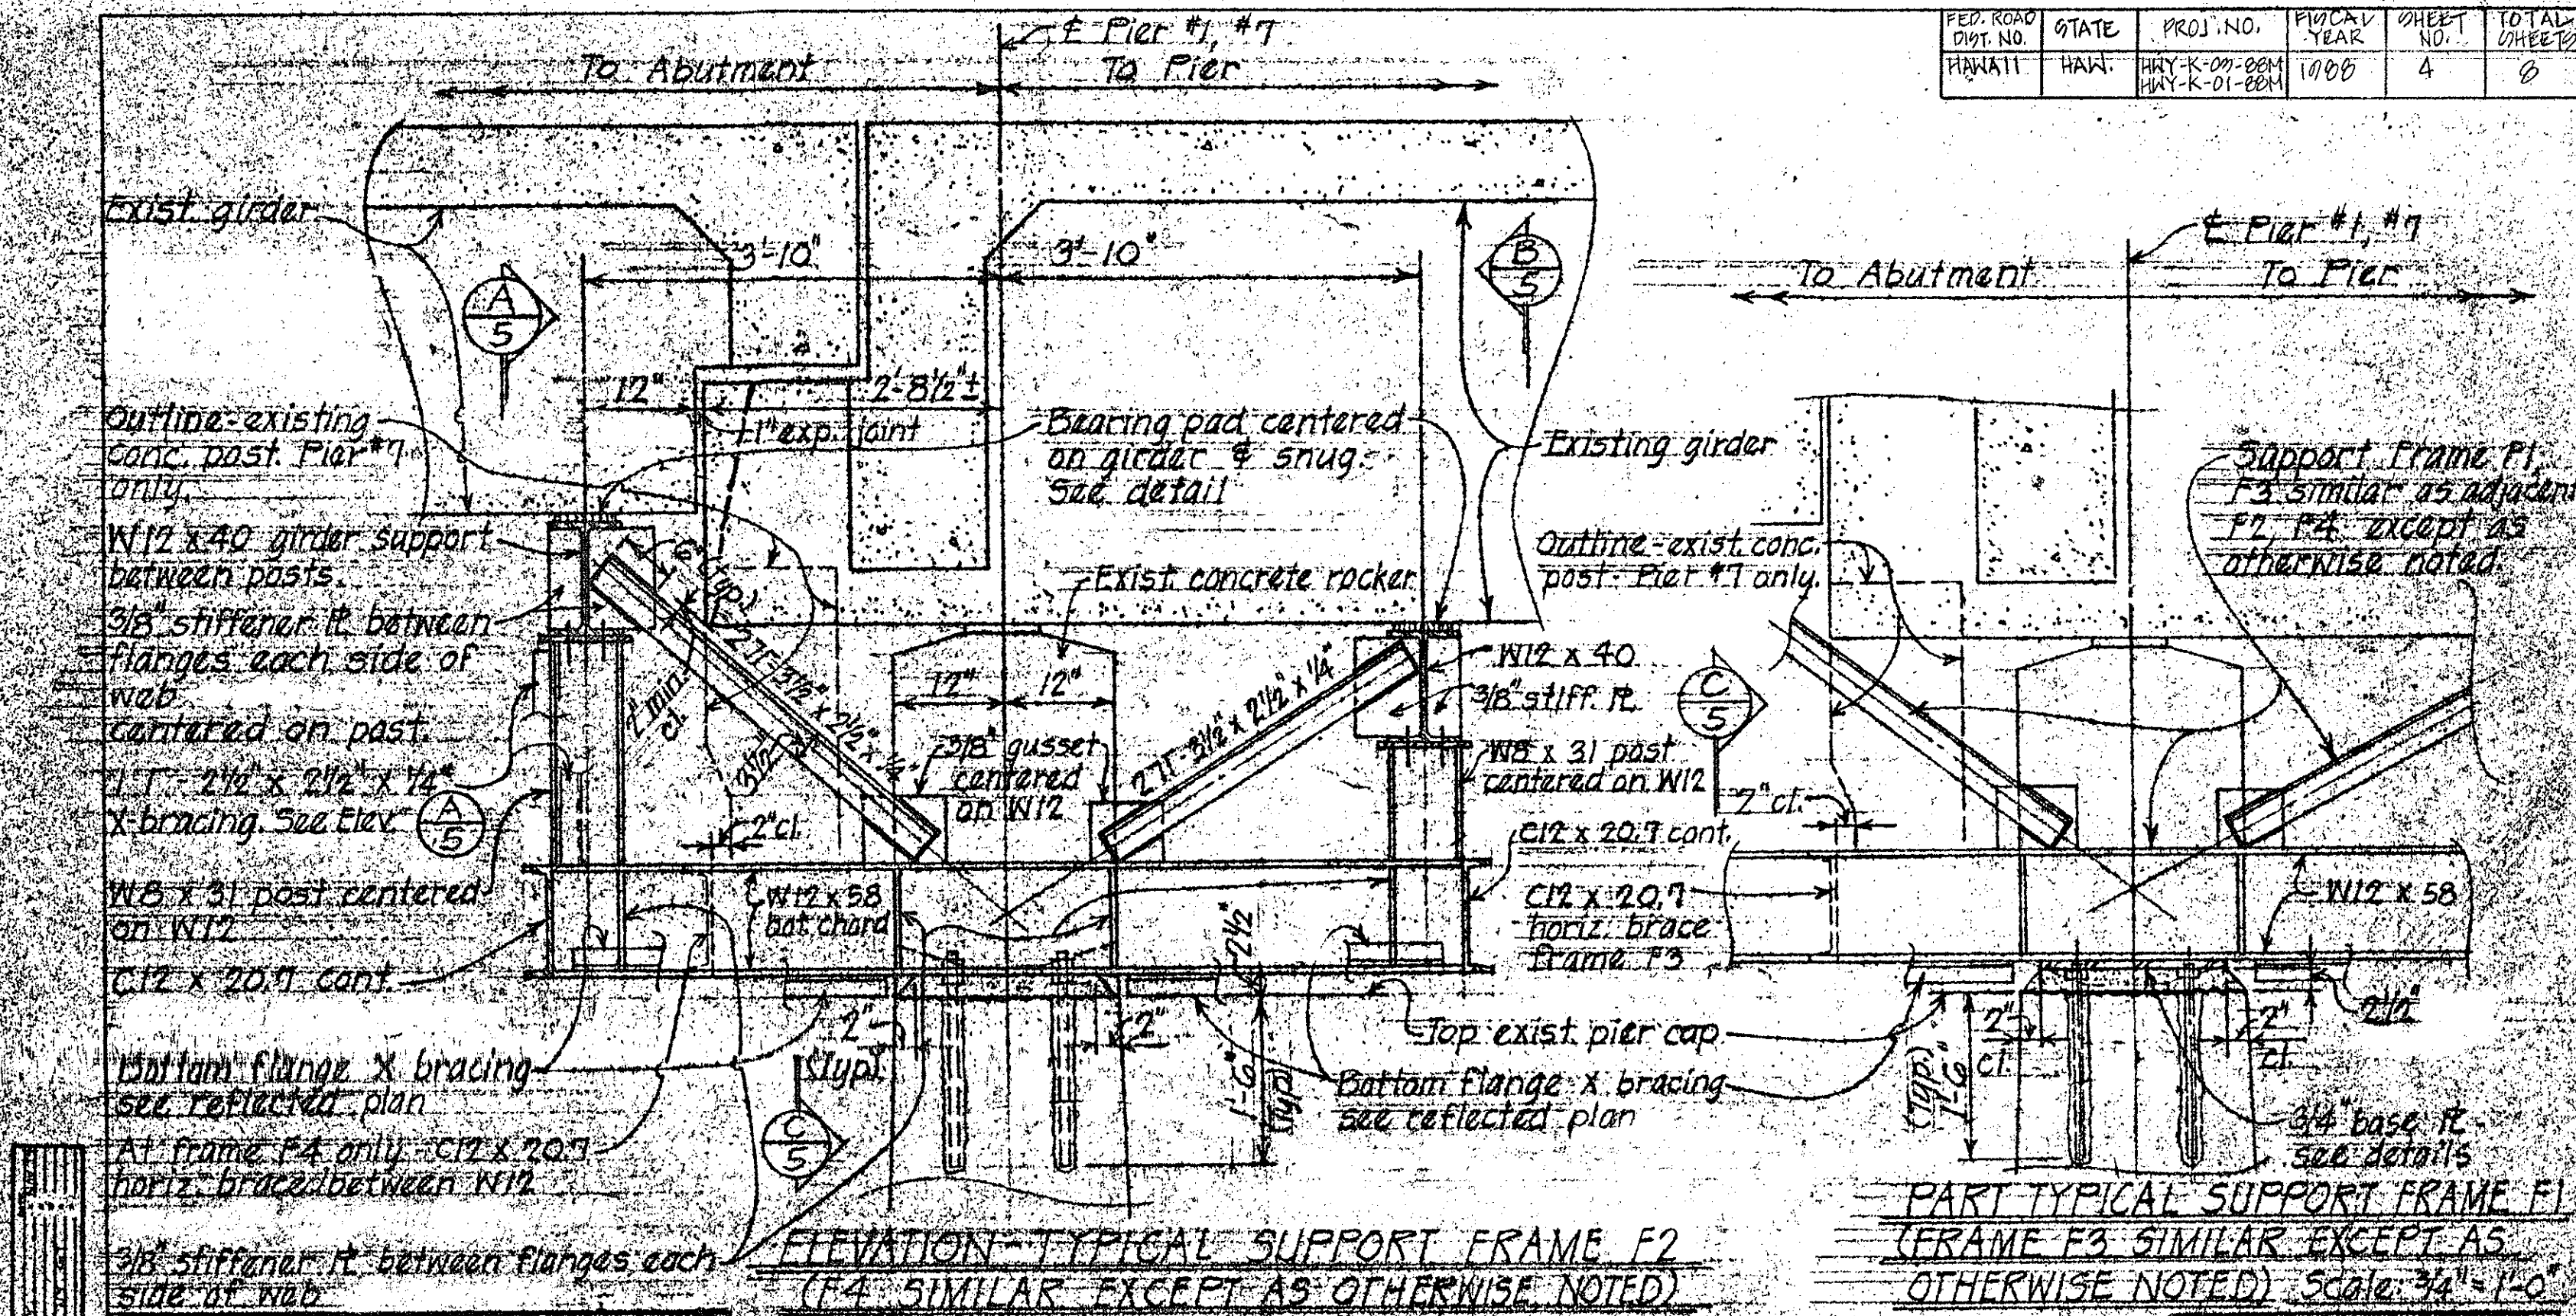

GENERAL NOTES:


1. Remove all temporary timber shoring & bracing at exist Pier #1. This item shall be incidental & will not be paid for separately.
2. Bearing pads under each girder shall be secure to W12 with adhesive approved by the Engineer. See Specifications.
3. Repairs to surface cracks. See Specifications. Exact location & extent to be determined in the field by the Engineer.
4. Structural steel including anchor bolts, design stress & designation, see Specifications.
5. All welding shall be in accordance with the American Welding Society Structural Welding Code. The min. weld size shall be 1/4". All welding shall be continuous except as otherwise noted on plans.

STATE OF HAWAII
DEPARTMENT OF TRANSPORTATION
BRIDGE DIVISION


WAILIA BRIDGE, PREPARATION
PAINTING OF STEEL SUPPORT
SECTION 2 & DETAILS
PROJ. NO. HWY-K-01-88M
AS SHOWN APRIL 1988

SHEET NO. 1 OF 4 SHEETS


FED. ROAD DIST. NO.	STATE	PROJ. NO.	FISCAL YEAR	SHEET NO.	TOTAL SHEETS
HAWAII	HAW.	HWY-K-03-88M HWY-K-01-88M	1988	5	8

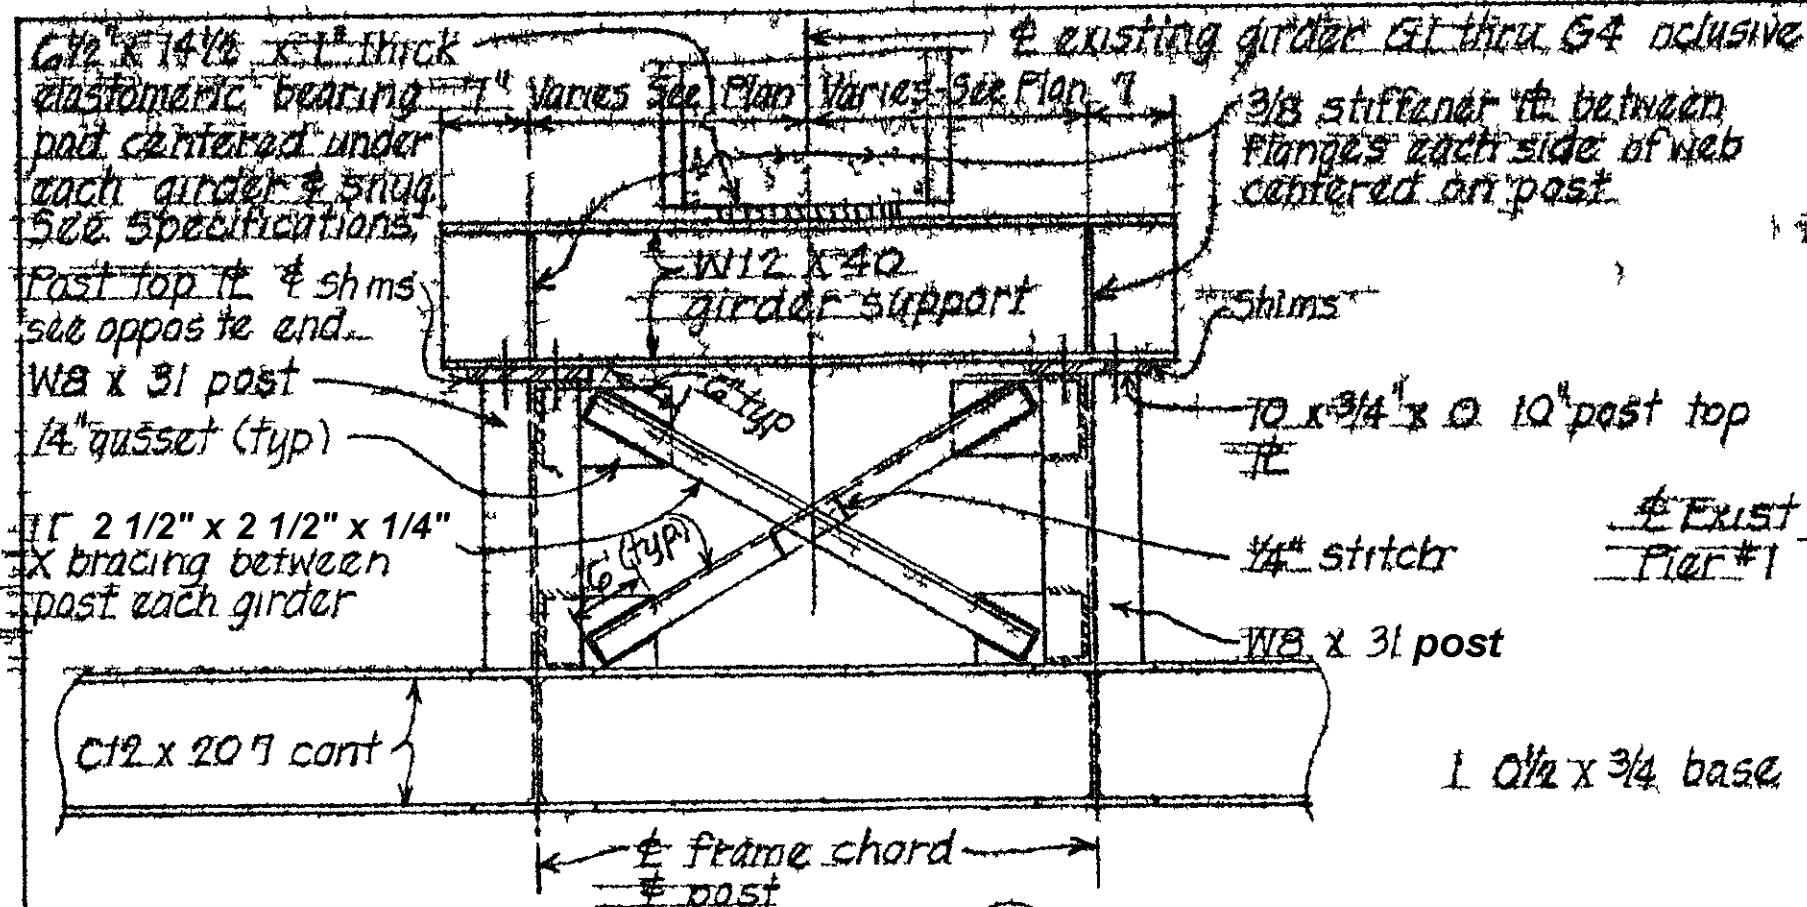

ELEVATION A
E Scale 3/4" = 1'-0"

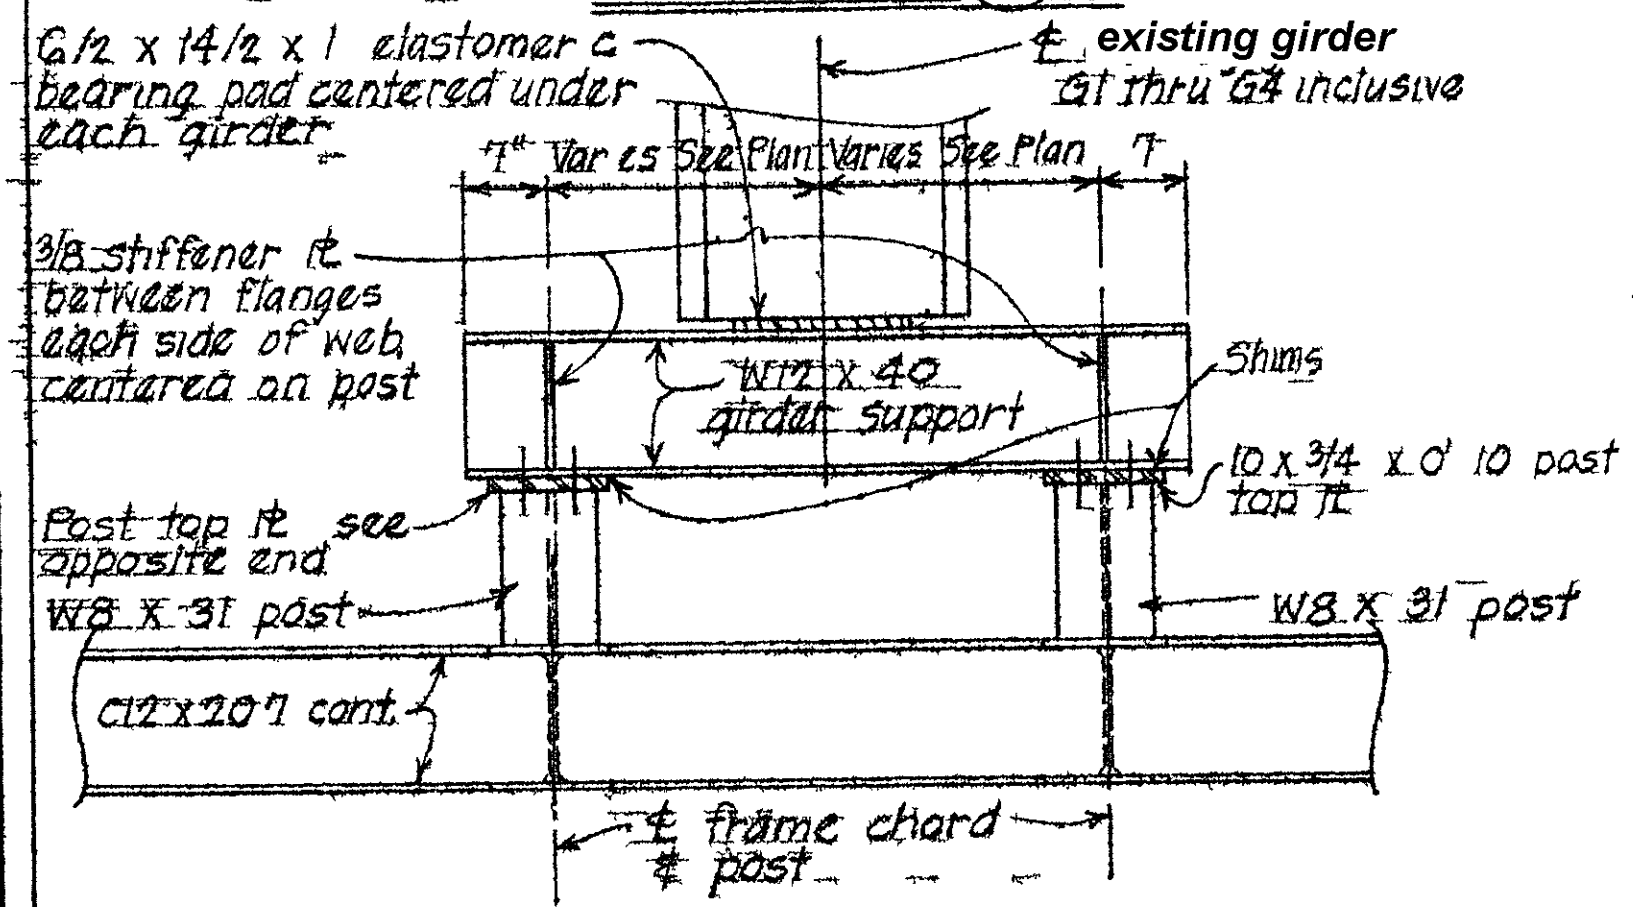


ELEVATION B
E Scale 3/4" = 1'-0"

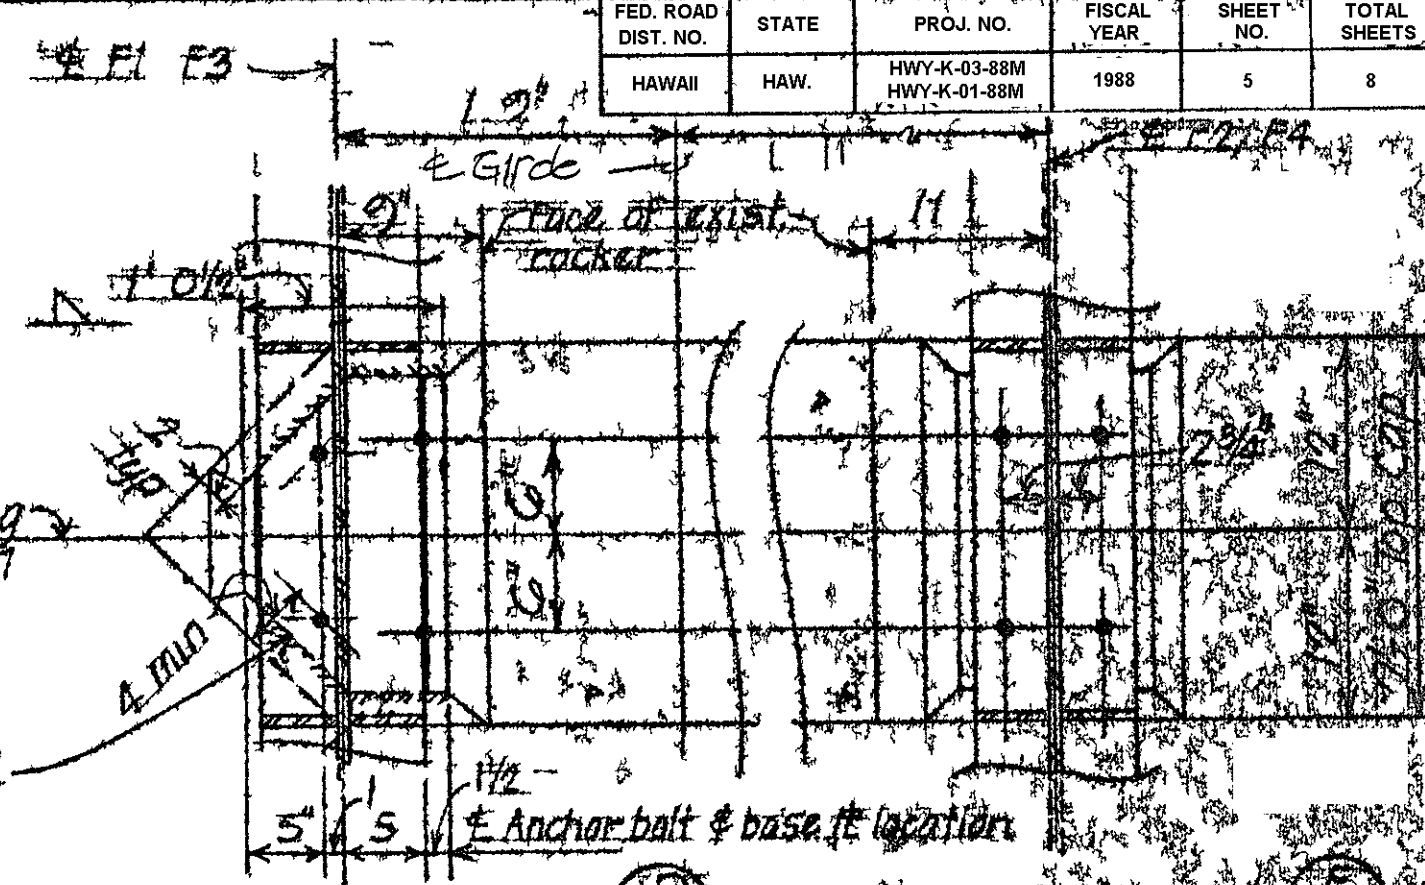

PLAN SECTION D
E Scale 1" = 1'-0"

PLAN SECTION E
E Scale 1" = 1'-0"

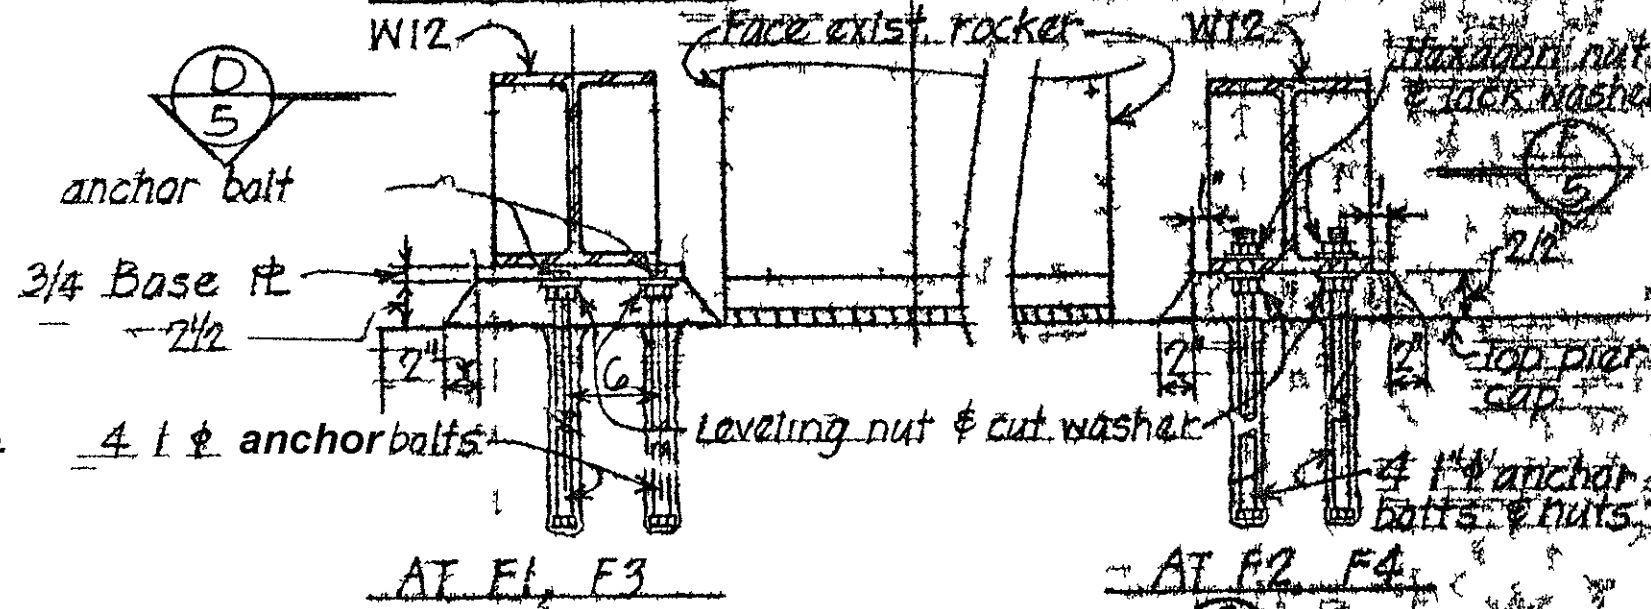

TYPICAL SECTION C
E Scale 1" = 1'-0"

STATE OF HAWAII
DEPARTMENT OF TRANSPORTATION
WAILUA BRIDGE PREPARATION
& PAINTING OF STEEL SUPPORTS
SECTION & DETAILS
PROJ NO HWY K 03 88M
APPROXIMATE APRIL 1988