




FED. ROAD DIST. NO.	STATE	PROJ. NO.	FISCAL YEAR	SHEET NO.	TOTAL SHEETS
HAWAII	HAW.	56A-01-93M 580A-01-93M	1993	4	16

LEGEND

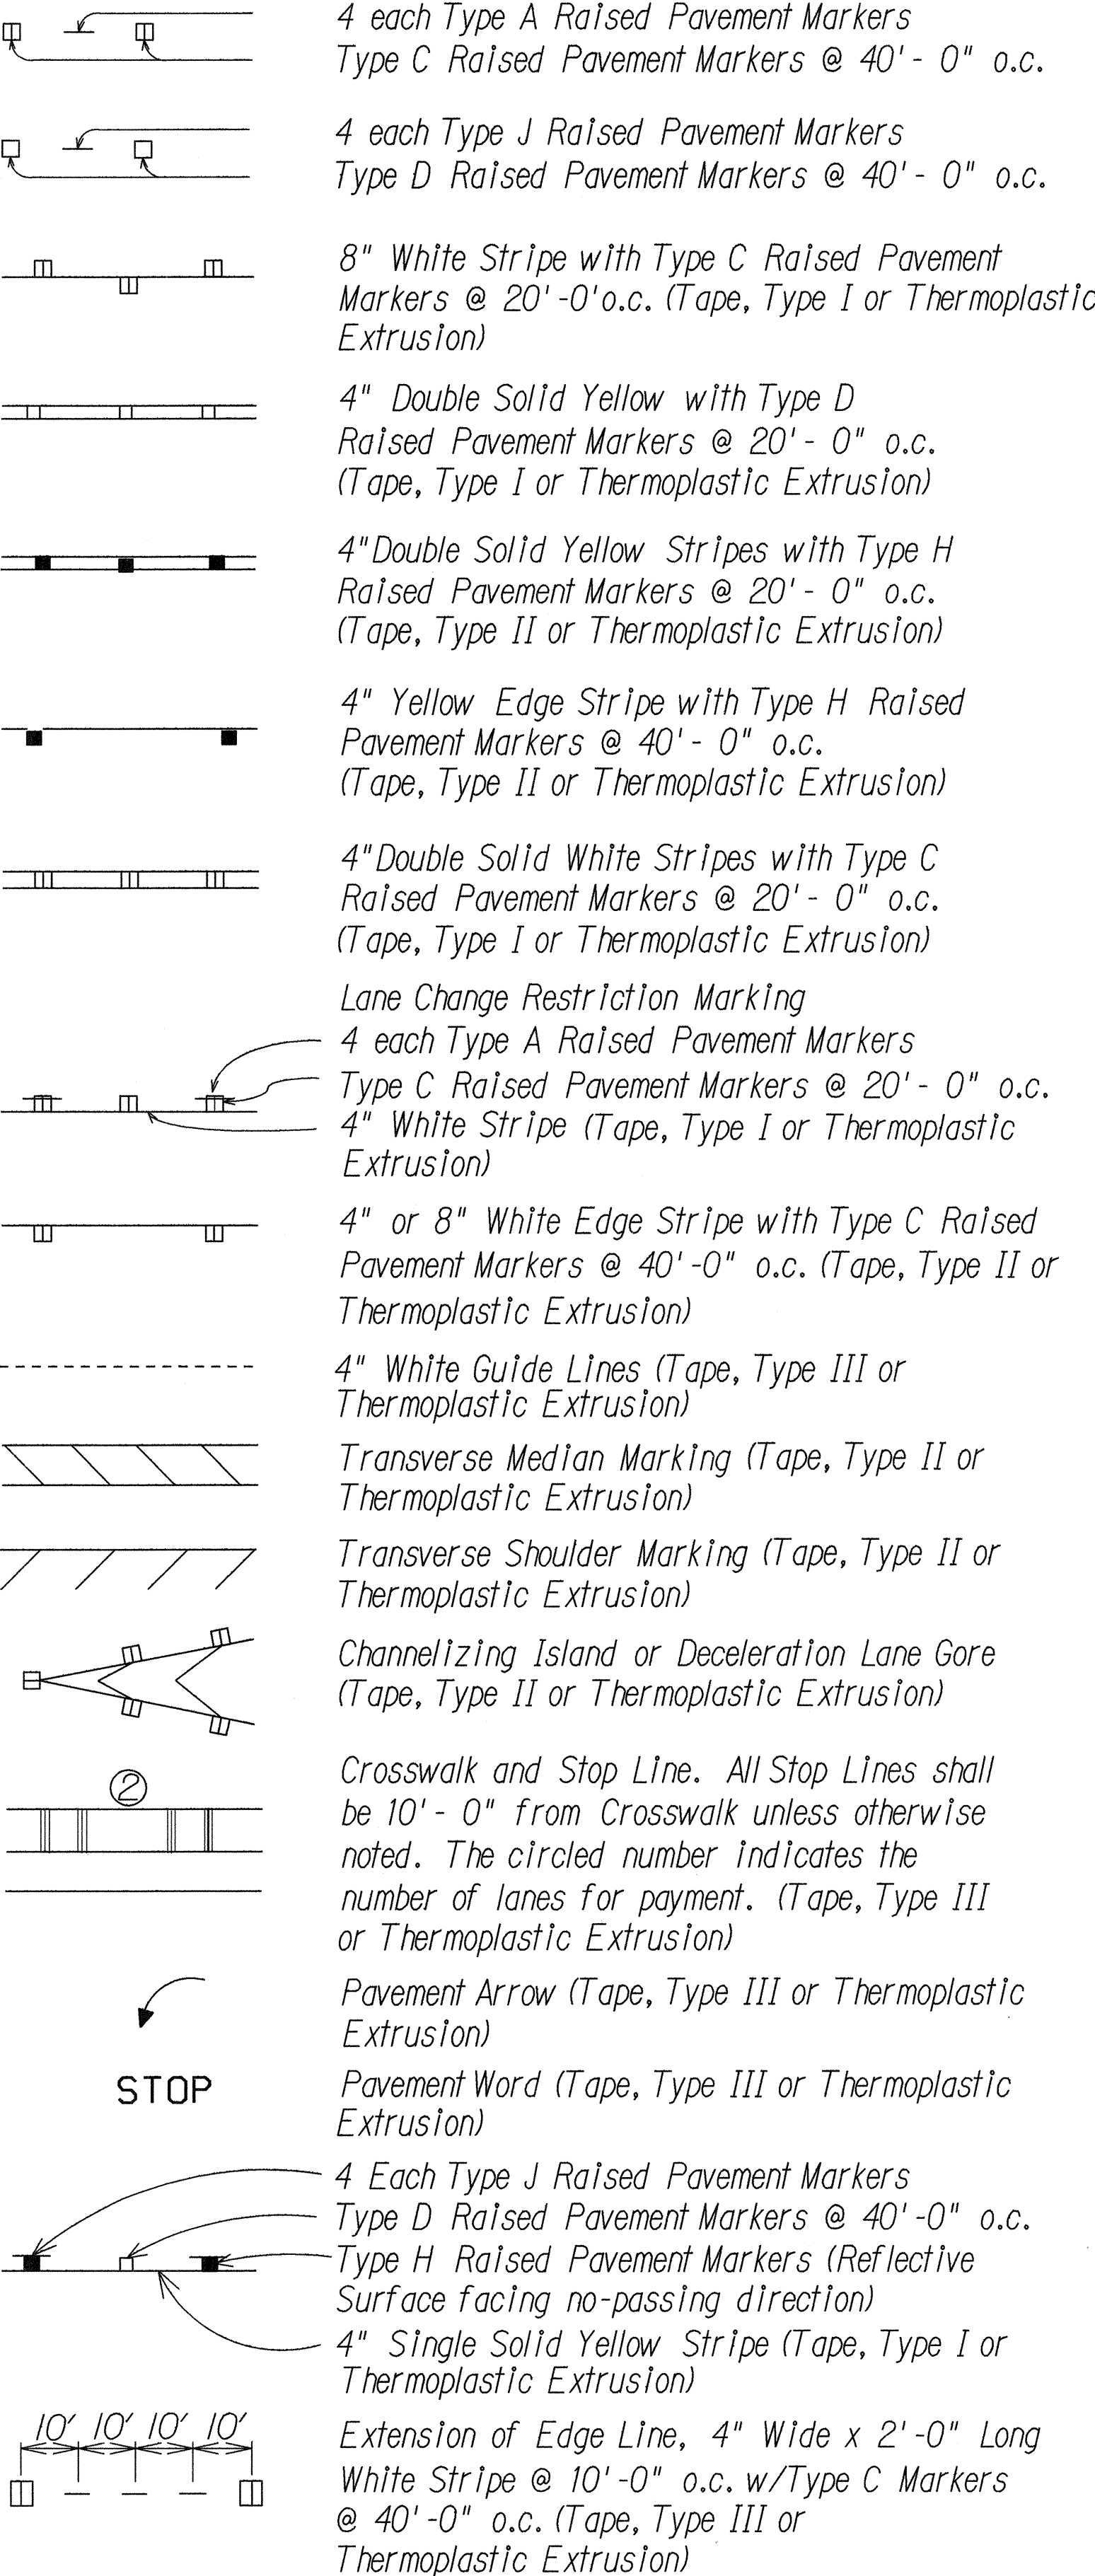

NOTES

- Layout of pavement markings and striping shall be done by the Contractor and approved by the Engineer prior to any Installation work.
- Existing pavement markings not incorporated in the final traffic pattern shall be removed as directed by the Engineer. Costs shall be incidental to the various pavement marking items.
- Raised pavement markers shall not be installed within crosswalks.
- Final locations of all signs shall be approved by the Engineer prior to any installation work.
- Existing signs not shown on these plans shall remain as posted unless otherwise directed by the Engineer. Removal and disposal of existing signs and/or posts as designated on these plans shall be incidental to the various signing items.
- Final locations of all Stop Lines shall be approved by the Engineer prior to installation.
- All pavement striping shall be as noted on the Legend or plans.
- All preformed pavement marking tapes over existing pavement shall be applied with an approved primer as recommended by the tape manufacturer and as approved by the Engineer. The primer shall be allowed to dry to the tacky stage prior to tape application.
- Install New Type II Object Marker on all utility poles or trees that are within the State Highway Right-of-Way and within 30 feet of the roadway edge of pavement as directed by the Engineer.
- The following abbreviations shall be used:
 - TI = Tape, Type I
 - TII = Tape, Type II
 - TIII = Tape, Type III
 - TPE = Thermoplastic Extrusion
 - RPM = Raised Pavement Markers
 - C = PRM, Type C
 - D = PRM, Type D
 - WS = White Stripe
 - DSY = Double Solid Yellow
 - WES = White Edge Stripe
 - WGL = White Guide Lines
 - TSM = Transverse Shoulder Markings

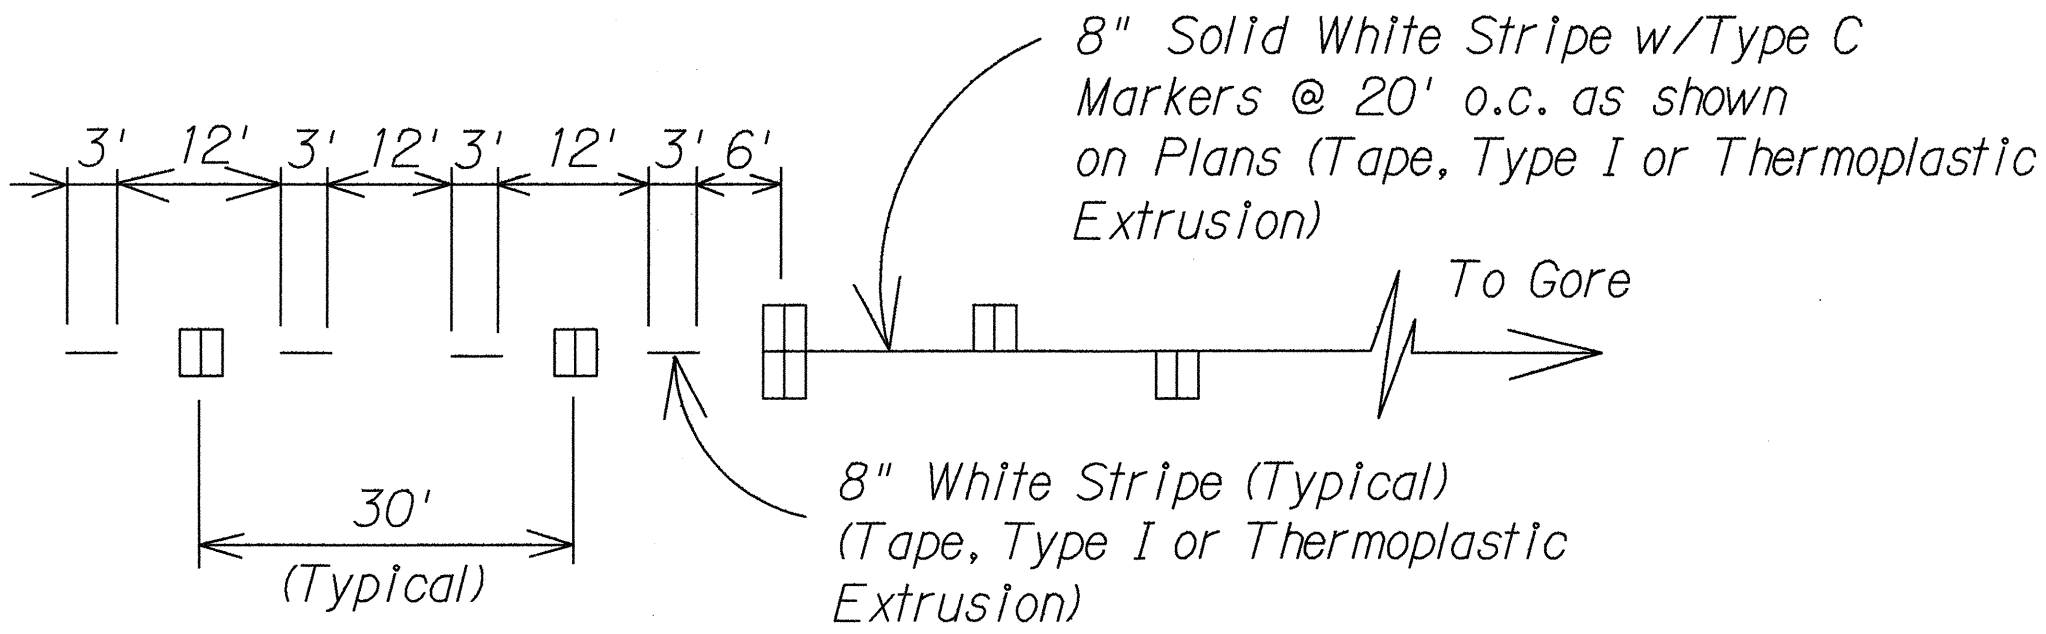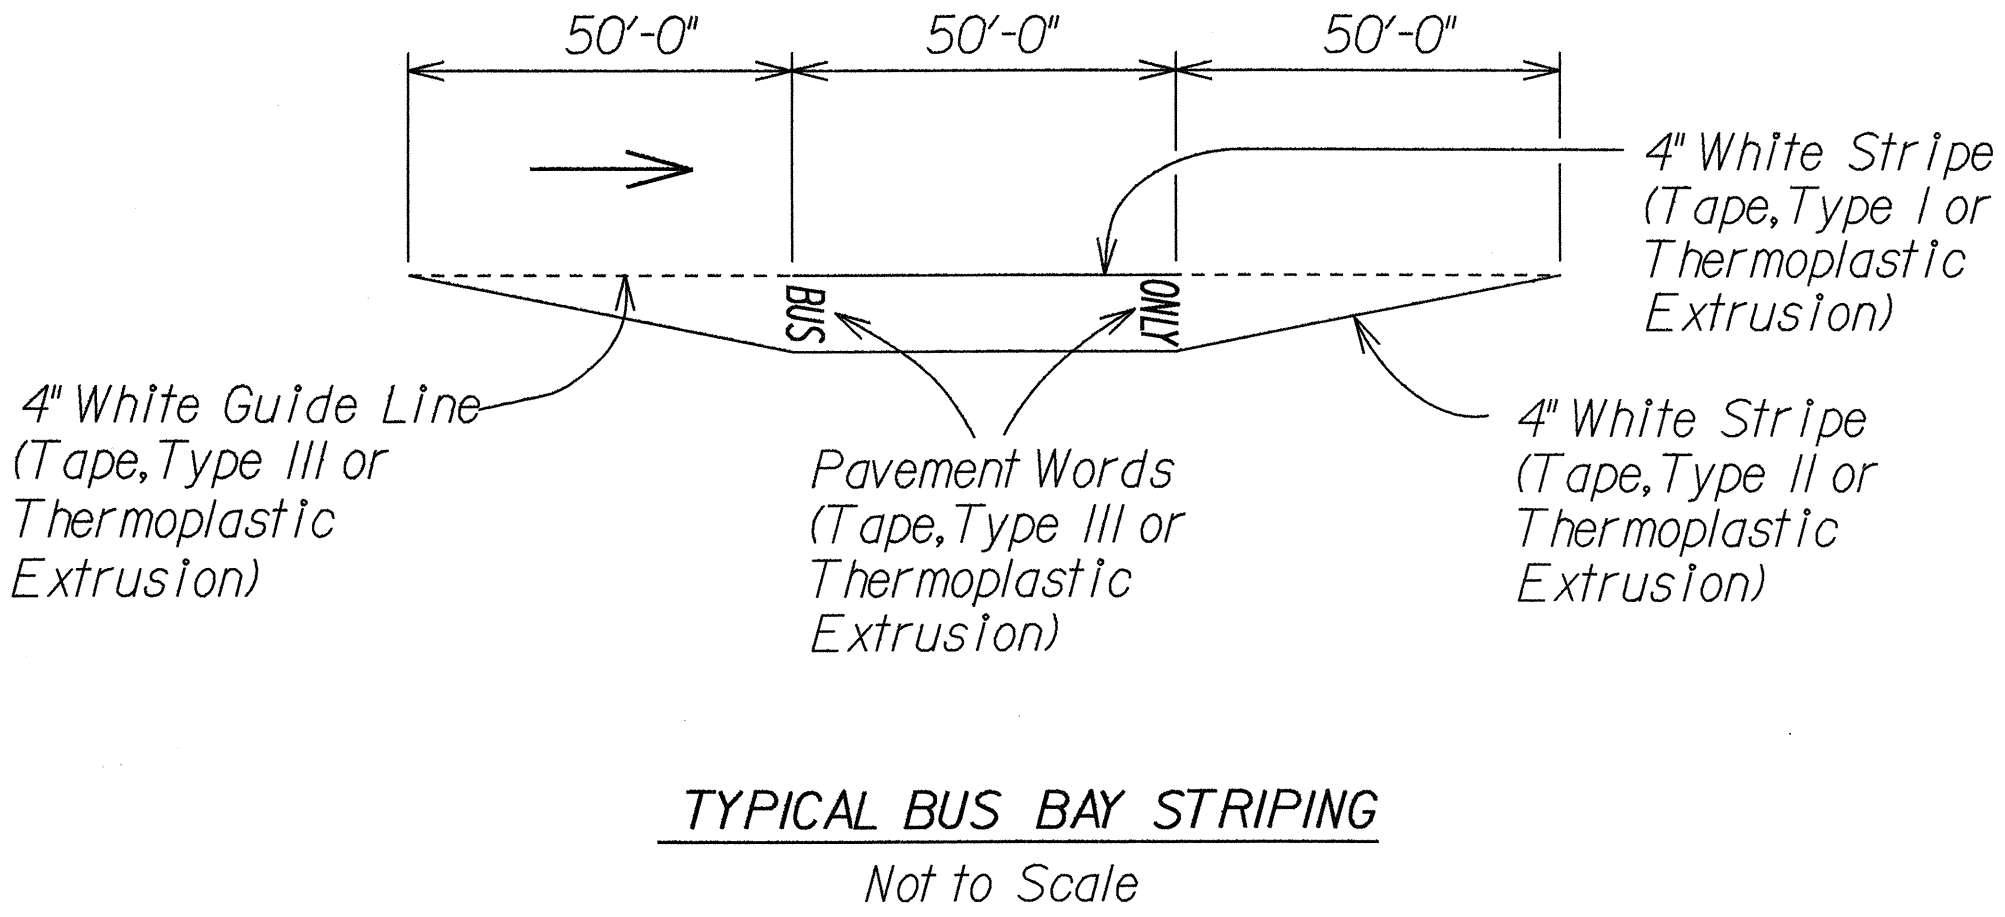

6/17/93	Added Note.
DATE	REVISION
STATE OF HAWAII DEPARTMENT OF TRANSPORTATION HIGHWAYS DIVISION PAVEMENT MARKING LEGEND, DETAILS & NOTES KUHIO HIGHWAY RESURFACING PROJECT NO. 56A-01-93M KUAMOO ROAD RESURFACING PROJECT NO. 580A-01-93M Scale: As Shown Date: May 14, 1993 SHEET No. 1 OF 1 SHEETS	