




FED. ROAD DIST. NO.	STATE	PROJ. NO.	FISCAL YEAR	SHEET NO.	TOTAL SHEETS
HAWAII	HAW.	56A-01-03M 580A-01-03M	1993	8	16

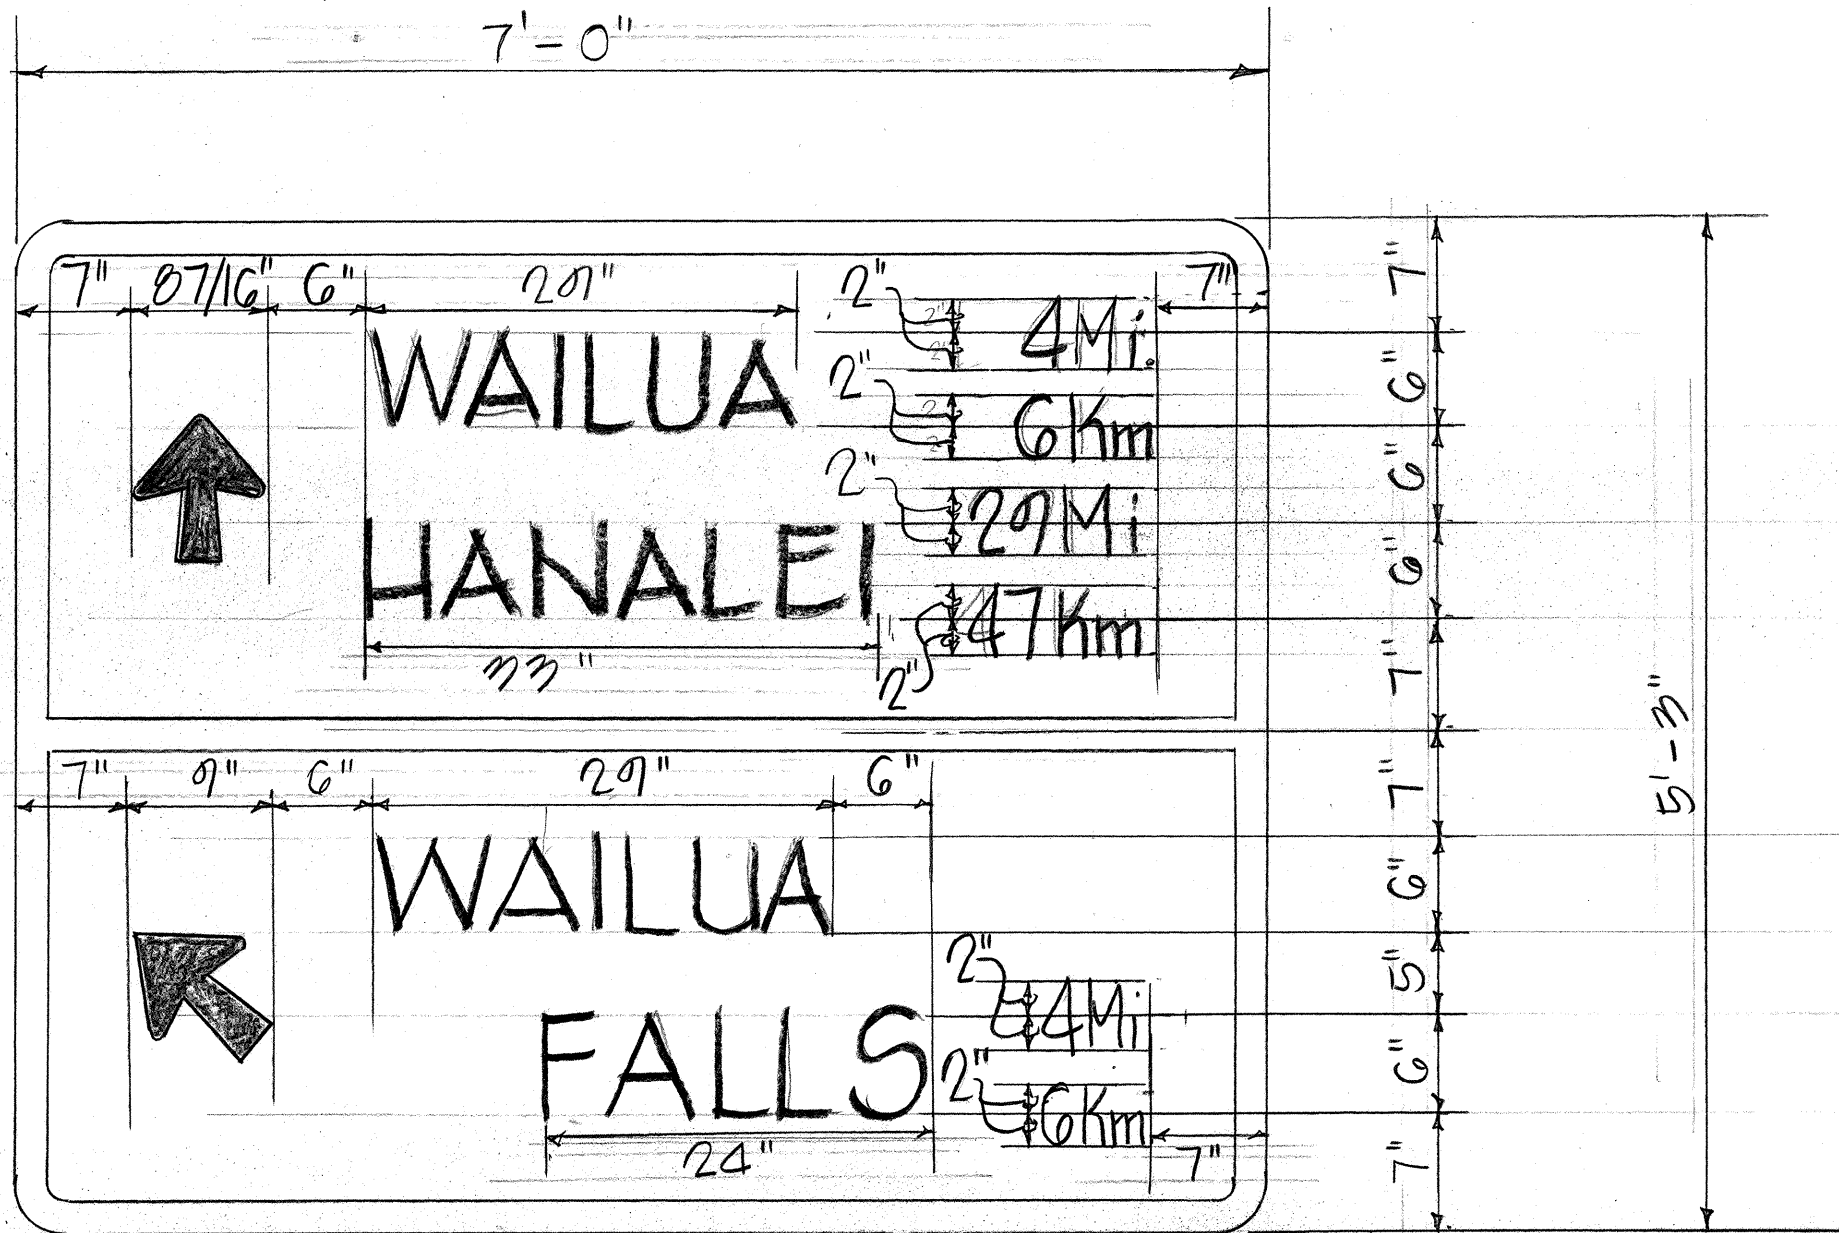

D-1 DESTINATION SIGN (7-4 LBS/FT. CHANNEL POSTS)
N.T.S.

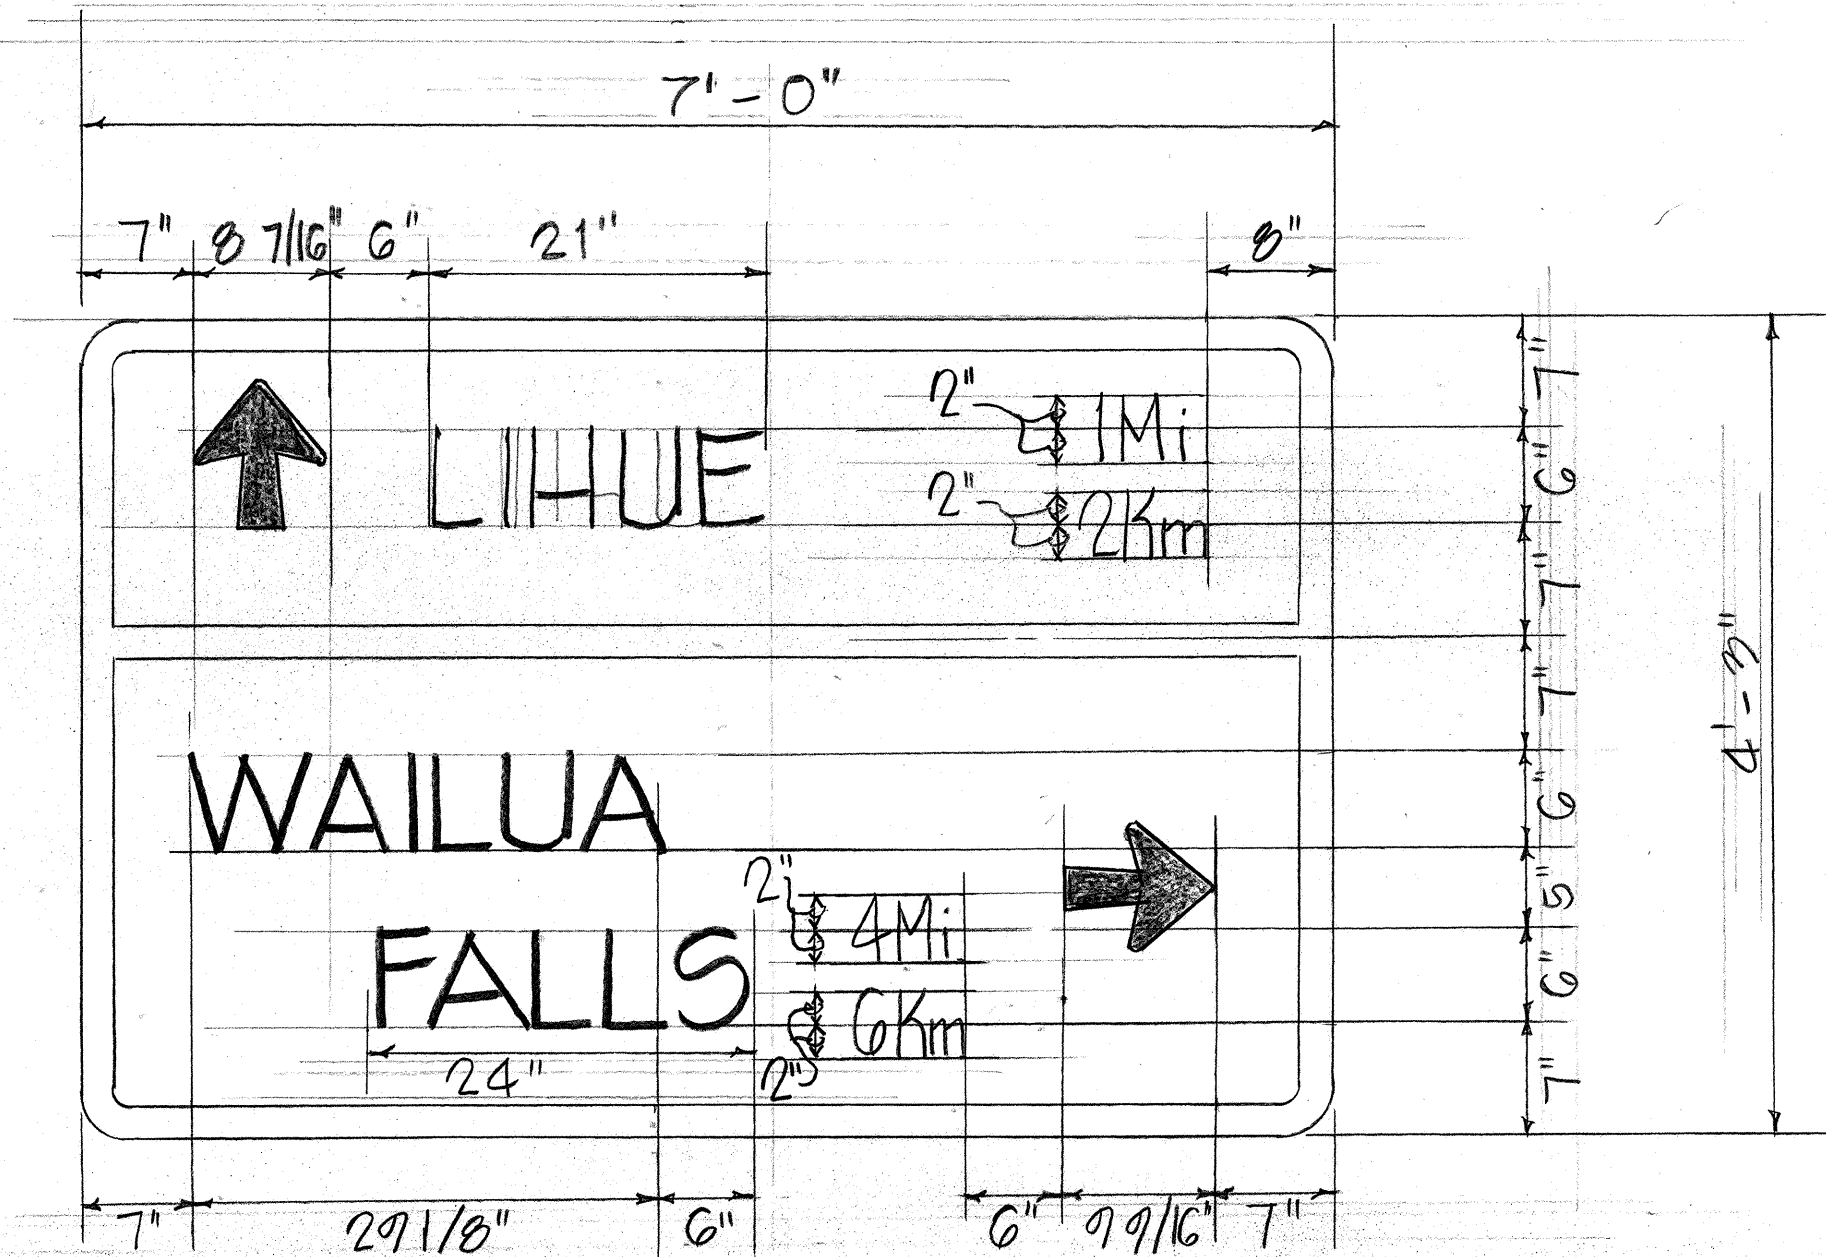

D-2 DESTINATION SIGN (7-4 LBS/FT. CHANNEL POSTS)
N.T.S.

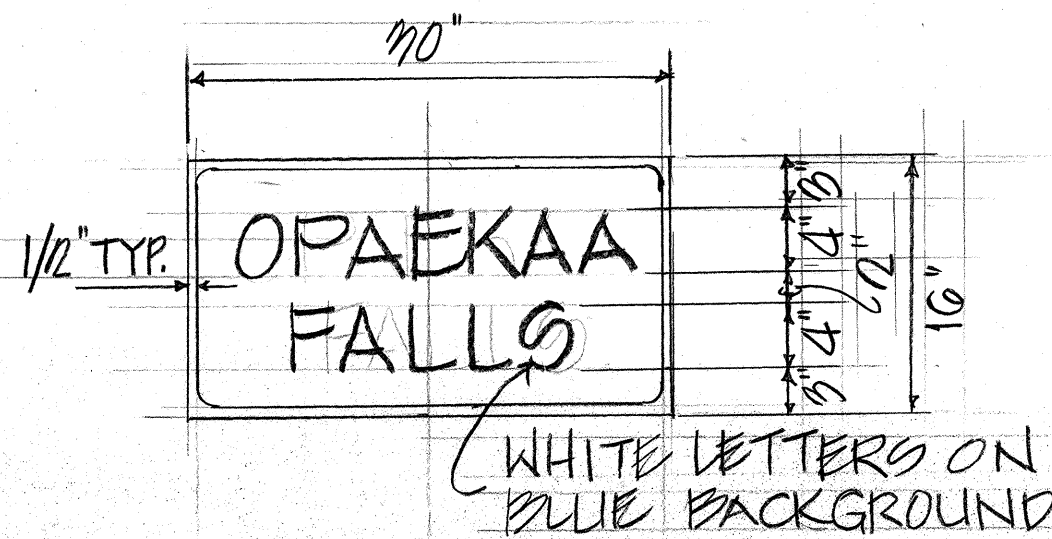

D-3 SIGN
N.T.S.

DATE	_____
SURVEY PLOTTED BY	_____
DRAWN BY	_____
TRACED BY	_____
DESIGNED BY	_____
QUANTITIES BY	_____
CHECKED BY	_____
ORIGINAL PLAN	_____
NOTE BOOK	_____
No.	_____

STATE OF HAWAII
DEPARTMENT OF TRANSPORTATION
HIGHWAYS DIVISION

TYPICAL DETAILS
KUHO HIGHWAY RESURFACING
PROJECT NO. 56A-01-03M
KUAMO ROAD RESURFACING
PROJECT NO. 580A-01-03M
SCALE: AS SHOWN
MAY 14, 1993

SHEET No. 1 OF 1 SHEETS