





FED. ROAD DIST. NO.	STATE	PROJ. NO.	FISCAL YEAR	SHEET NO.	TOTAL SHEETS
KAUAI	HAW.	HSIP-0700(091)	2023	1	1

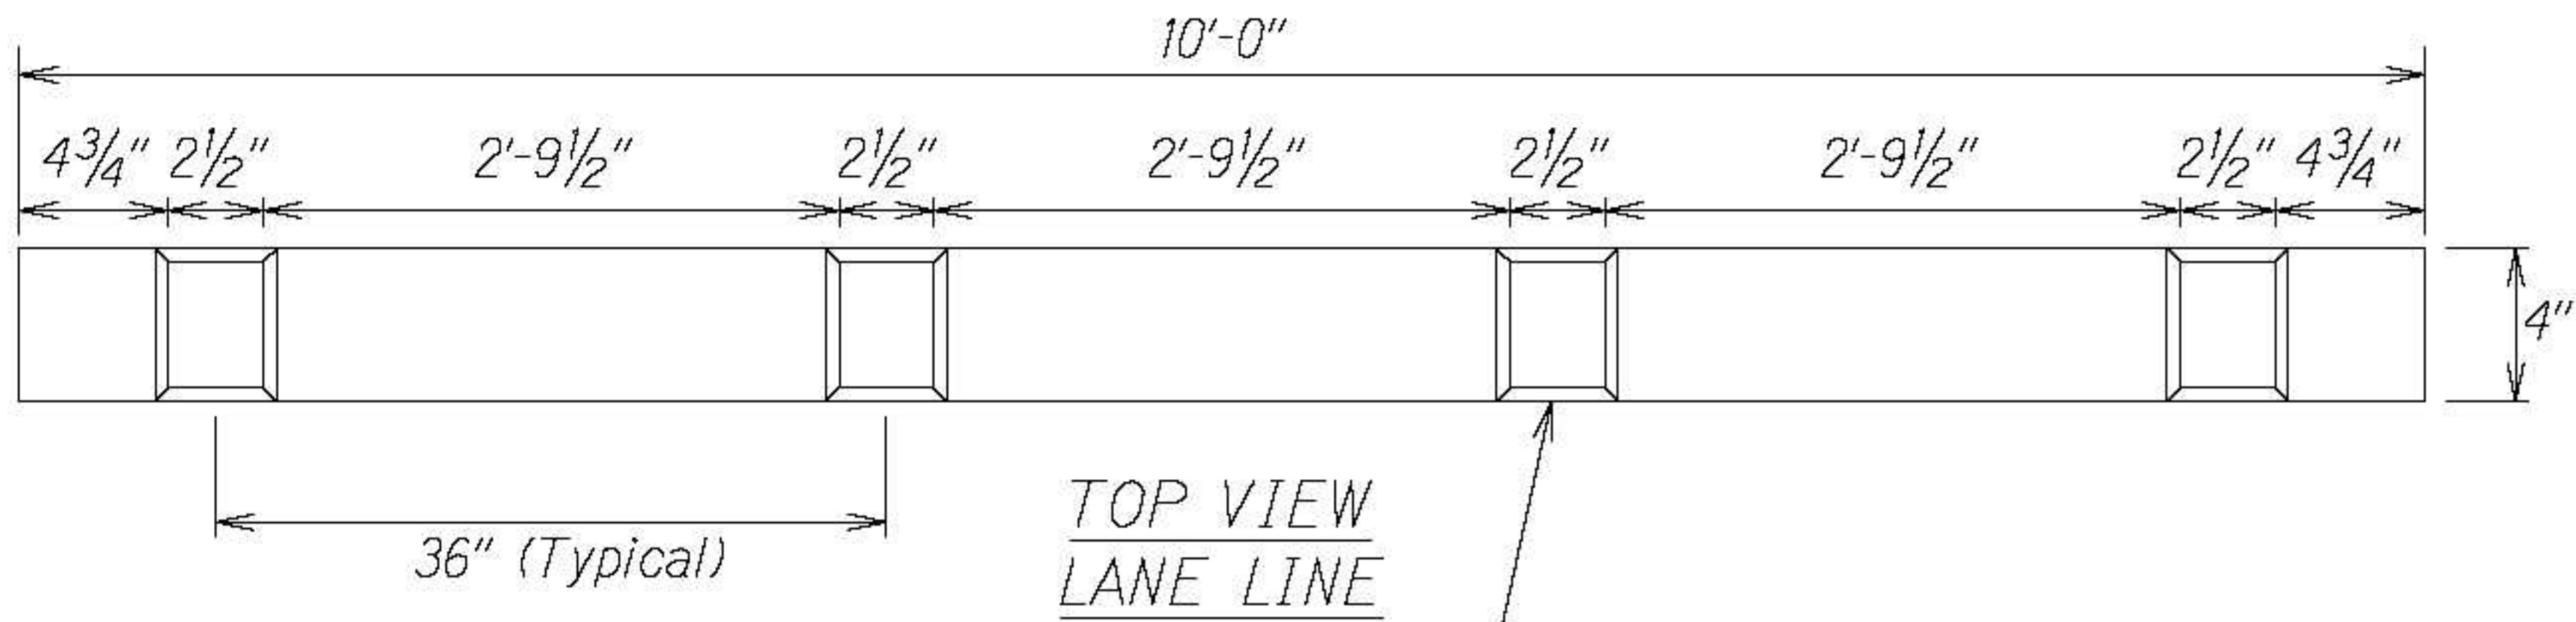

Profiles Placed on 36" O.C.  
365 Mil. Height, including 100 Mil. Baseline.  
Width Equal to Approximately Baseline Width

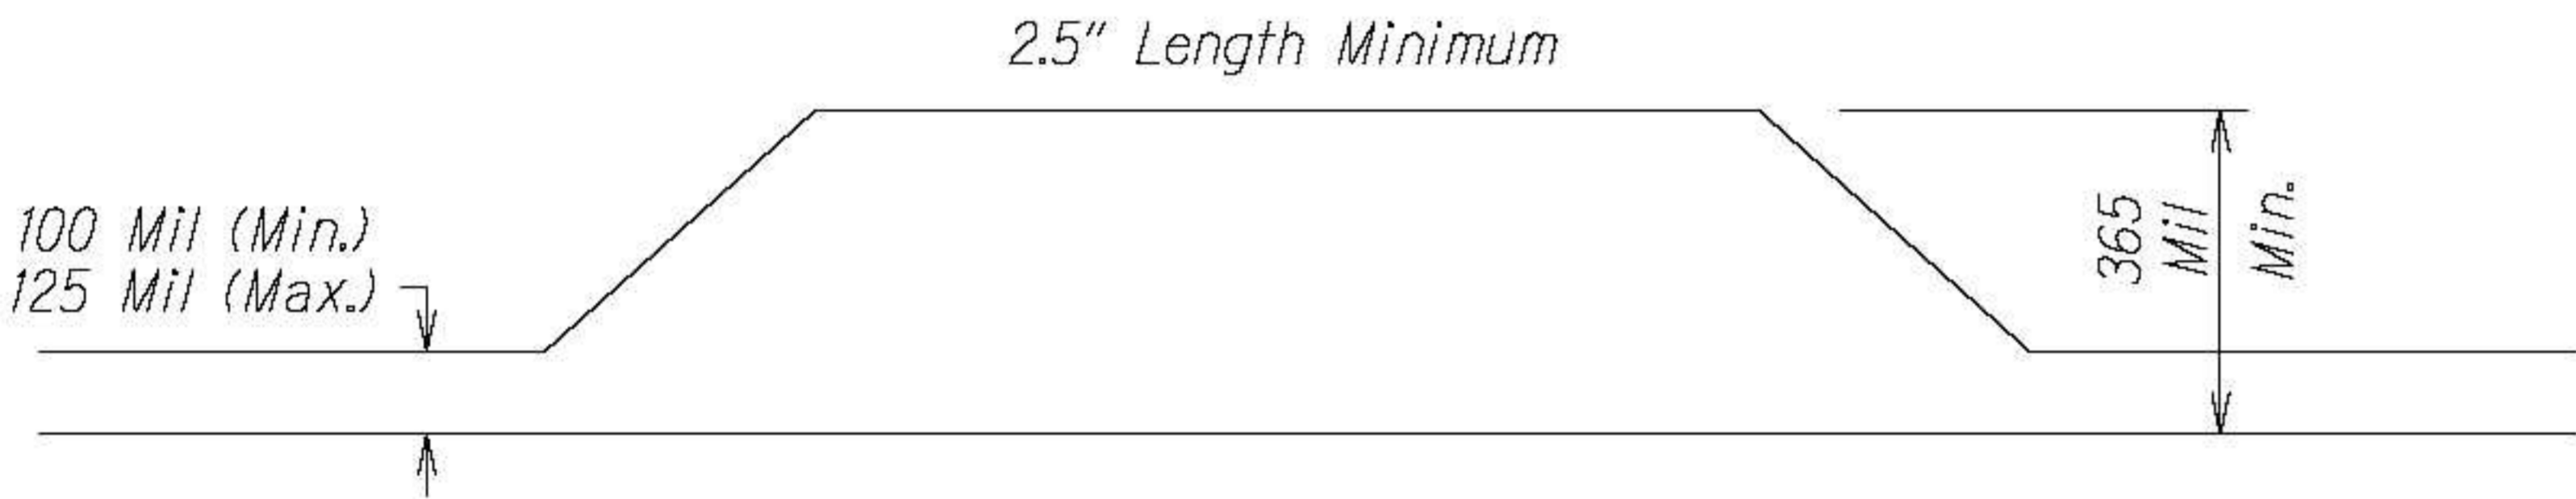

SIDE VIEW

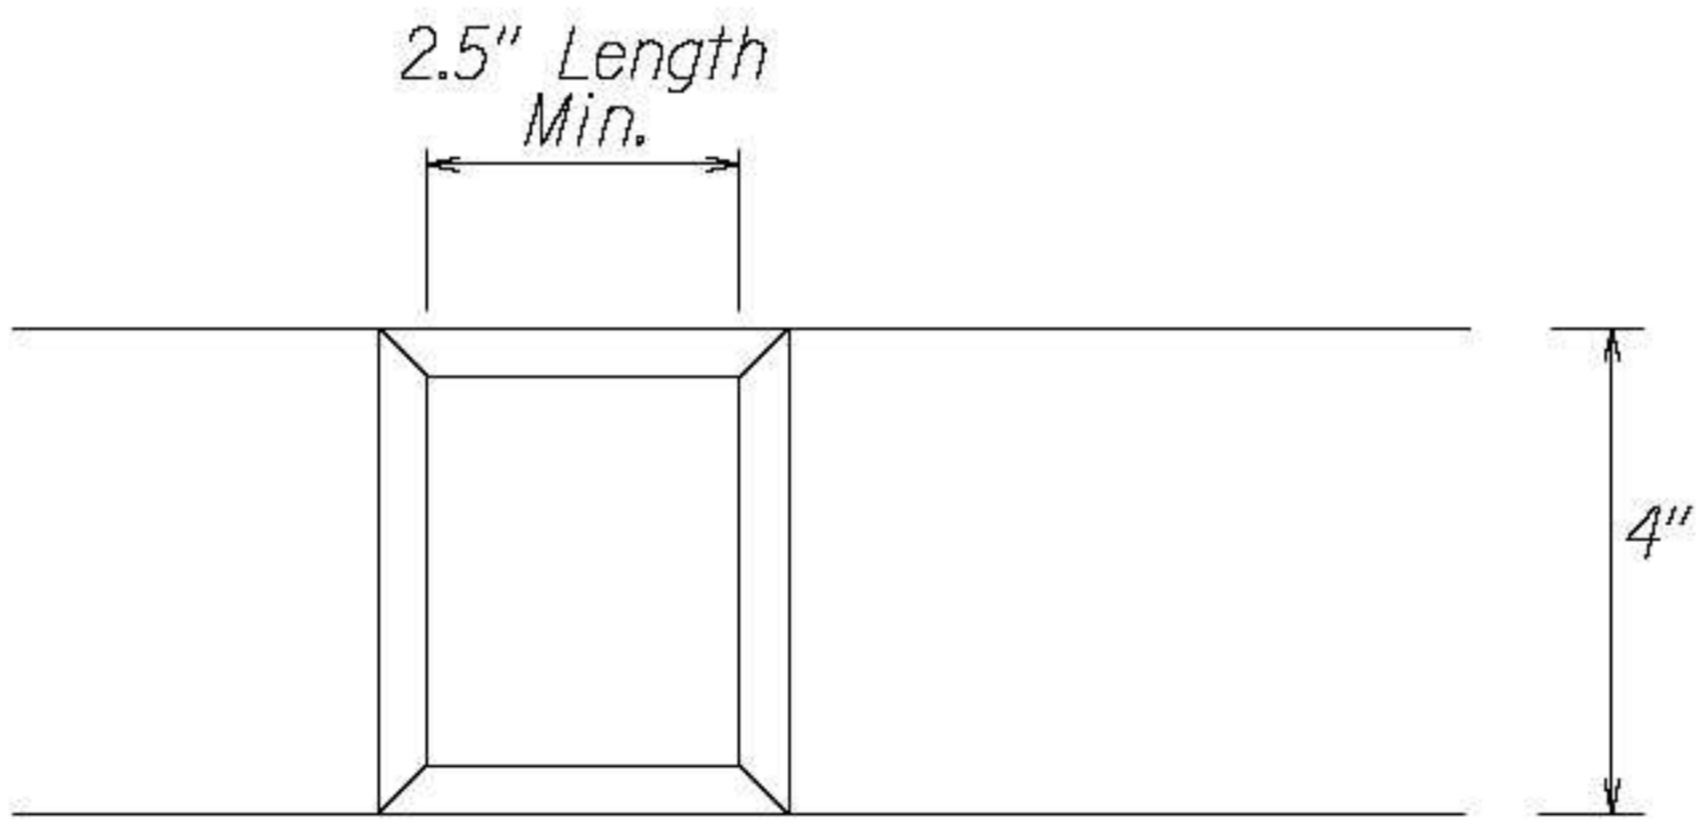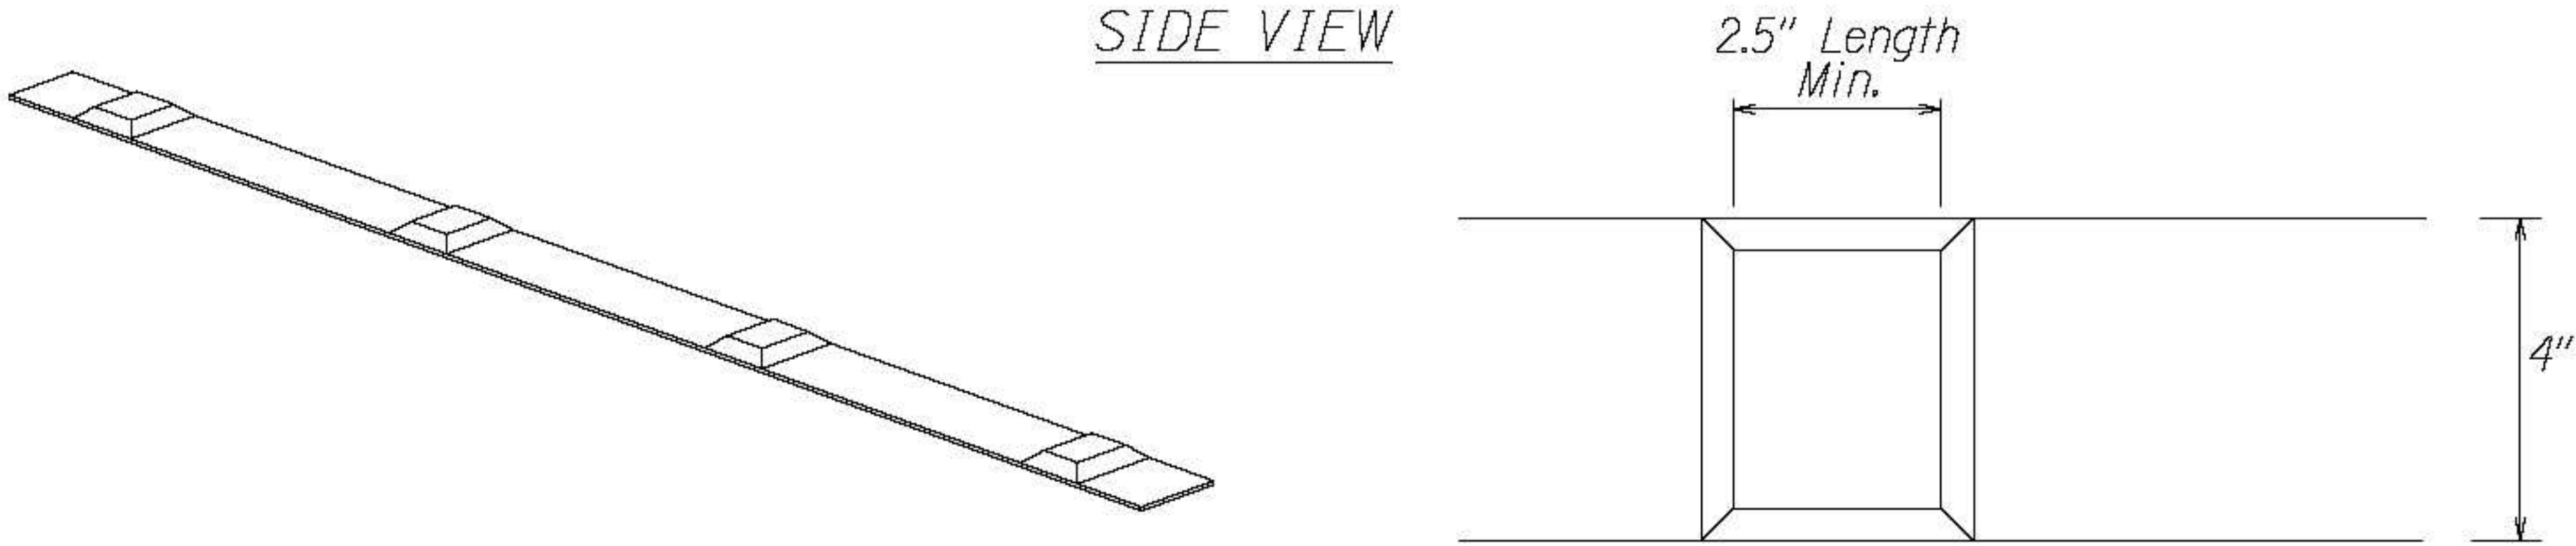

PERSPECTIVE VIEW

TOP VIEW

PROFIED THERMOPLASTIC STRIPING  
Not to Scale

- NOTES:
- The thermoplastic material shall be a alkyd-based compound formulated for profiled pavement marking. See specs subsection 629.03 for additional requirements
  - Install white profiled thermoplastic stripes as lane line.
  - Install yellow profiled thermoplastic stripes for centerline passing zone.
  - In areas with centerline milled rumble strips, install standard yellow thermoplastic stripes without raised profiles



STATE OF HAWAII  
DEPARTMENT OF TRANSPORTATION  
HIGHWAYS DIVISION  
PAVEMENT MARKING  
DETAILS

Scale: As Noted Date: March 2023

SHEET No. 1 OF 1 SHEETS