


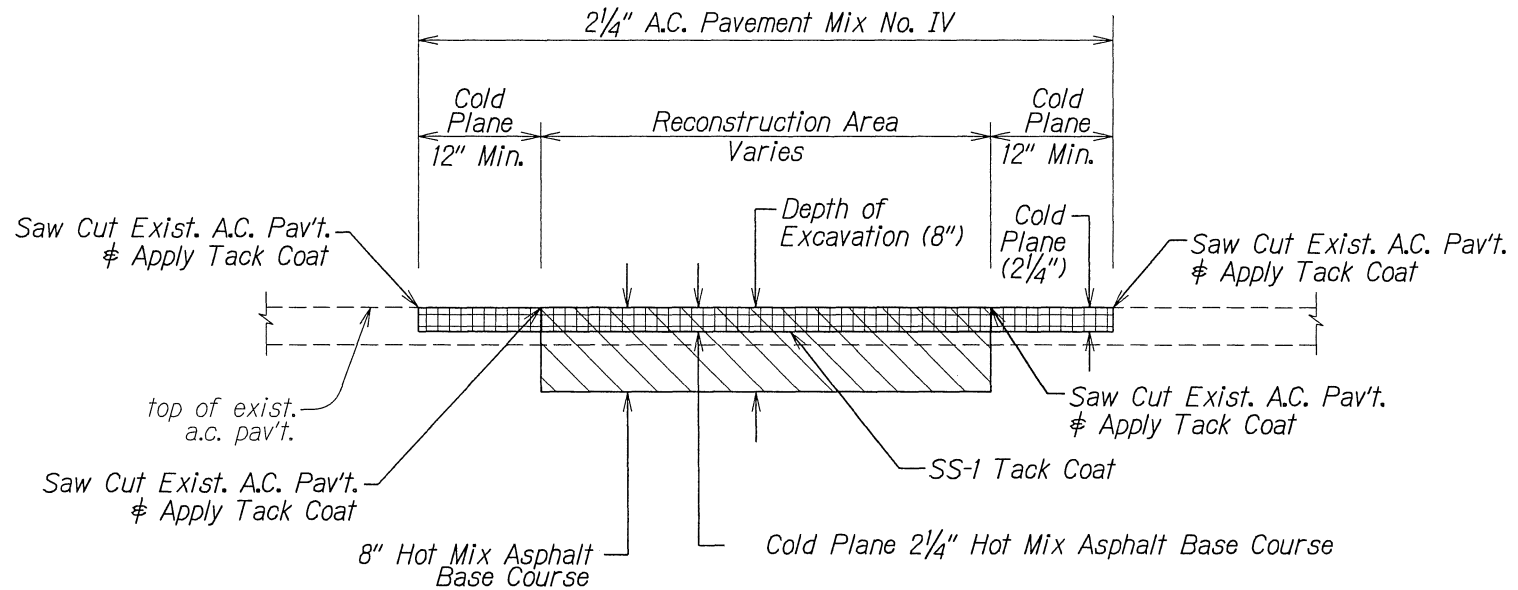

TYPICAL PAVEMENT RECONSTRUCTION PAYMENT SECTION

Not to Scale

-  - Cold Plane
-  - Pavement Reconstruction