

FED. ROAD DIST. NO.	STATE	FED. AID PROJ. NO.	FISCAL YEAR	SHEET NO.	TOTAL SHEETS
HAWAII	HAW.	CMAQ-0700(50)R	2004	8	100

ABBREVIATIONS


AC	ASPHALTIC CONCRETE
ACB	ASPHALTIC CONCRETE BASE
APPROX.	APPROXIMATE
B	BOTTOM
BC	BOTTOM OF CURB
BW	BOTTOM OF WALL
CB	CATCH BASIN
CLF	CHAIN LINK FENCE
CMU	CONCRETE MASONRY UNIT
CO	CLEAN OUT
CP	CONTROL POINT
CONC.	CONCRETE
CRM	CONCRETE RUBBLE MASONRY
D	DRAIN OR DIAMETER
DI	DRAIN INLET
ELEV.	ELEVATION
EP	EDGE OF PAVEMENT
EXIST.	EXISTING
FA	FIRE ALARM
FB	FIELD BOOK
FH	FIRE HYDRANT
FT	FOOT/FEET
GR	GRADE/GROUND
GV	GATE VALVE
H	HEIGHT
HTCo.	HAWAIIAN TELEPHONE CO.
I.D.	IDENTIFICATION
IN.	INCH
IRBOX	IRRIGATION BOX
KE	KAUAI ELECTRIC
KIUC	KAUAI ISLAND UTILITY COOPERATIVE
LAFCF	LENGTH ALONG FRONT CURB FACE
MH	MANHOLE
MON.	MONUMENT
NO.	NUMBER
PC	POINT OF CURVE
PED.	PEDESTRIAN
PPB	PEDESTRIAN PUSH BUTTON
PT	POINT OF TANGENT
R	RADIUS
RD.	ROAD
R/W	RIGHT OF WAY
S	SPREAD
SDMH	STORM DRAIN MANHOLE
S.I.C.	SANDWICH ISLE COMMUNICATION
SMH	SEWER MANHOLE
ST.	STREET
STA.	STATION
S/W	SIDEWALK
T	TOP
TBOX	TELEPHONE BOX
TC	TOP OF CURB
TDC	TOP OF DROP CURB
TEMP.	TEMPORARY
TMH	TELEPHONE MANHOLE
T.M.K.	TAX MAP KEY
TRAV.	TRAVERSE
TRBOX	TRAFFIC BOX
TRSIG	TRAFFIC SIGNAL
TYP.	TYPICAL
UTBOX	UTILITY BOX
TW	TOP OF WALL
W	WATER/WIDTH
W/	WITH
WC	WHEEL CHAIR
WMH	WATER MANHOLE
WM	WATER METER
WV	WATER VALVE
X-WALK	CROSSWALK

LEGEND:

EXISTING	
	CENTER LINE
	PROPERTY LINE
	BENCH MARK
	HORIZONTAL CONTROL POINT
	CMU WALL
	CRM WALL
	HEDGE
	WOOD FENCE
	CHAIN LINK FENCE
	CATCH BASIN/MANHOLE
	FIRE HYDRANT
	STORM DRAIN MANHOLE
	WATER MANHOLE
	SEWER MANHOLE
	STREET LIGHT BOX
	UTILITY BOX
	ELECTRICAL BOX
	TELEPHONE BOX
	CABLE TELEVISION BOX
	MAIL BOX
	TRAFFIC SIGNAL BOX
	WATER VALVE BOX
	WATER METER
	CLEAN OUT
	SIGN
	STREET LIGHT/LIGHT POLE
	ELECTRICAL MANHOLE
	TRAFFIC SIGNAL LIGHT
	UTILITY POLE
	ELECTRICAL POLE
	UTILITY POLE W/ GUY WIRE
	SANDWICH ISLE COMMUNICATION
	GAS LINE
	TRAFFIC SIGNAL CABLE
	CONCRETE CURB
	ROCK CURB
	PAVEMENT MARKINGS

NEW


	A.C. PAV'T AND RAMP APPROACH TRANSITION
	SIDEWALK TRANSITION
	A.C. OVERLAY
	REPLACE PORTION OF EXISTING CURB RAMP WITH NEW CONC. SIDEWALK
	CONCRETE CURB/DROP CURB
	SIGN
	ADJUSTED WATER VALVE BOX
	ADJUSTED WATER METER

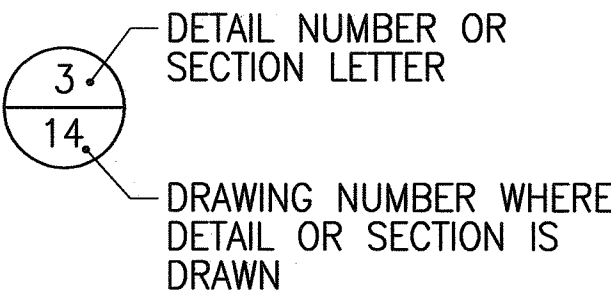

DETAIL & SECTION DESIGNATION

DATE	_____
SURVEY PLOTTED BY	_____
DRAWN BY	_____
TRACED BY	_____
QUANTITIES BY	_____
CHECKED BY	_____
ORIGINAL PLAN	_____
NOTE BOOK	_____
No.	_____

0351-GN-05.dwg

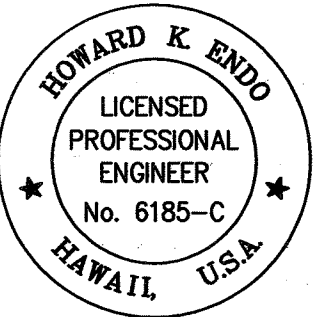

EXPIRATION DATE: 4/30/06
THIS WORK WAS PREPARED BY ME OR UNDER MY SUPERVISION AND CONSTRUCTION OF THIS PROJECT WILL BE UNDER MY OBSERVATION.

Howard K. Endo 8/13/04
SIGNATURE DATE

"OBSERVATION OF CONSTRUCTION" IS DEFINED IN CHAPTER 16-115, HAWAII ADMINISTRATIVE RULES ENTITLED "PROFESSIONAL ENGINEERS, ARCHITECTS, SURVEYORS AND LANDSCAPE ARCHITECTS".

STATE OF HAWAII
DEPARTMENT OF TRANSPORTATION
HIGHWAYS DIVISION

ABBREVIATIONS AND LEGEND

*Pedestrian Facilities & ADA Compliance
at Various Locations on Kaua'i
Fed. Aid Proj. No. CMAQ-0700(50)R*

Scale: AS NOTED Date: AUG. 13, 2004

SHEET No. 1 OF 1 SHEETS

APPROVED:

Wagner
MANAGER AND CHIEF ENGINEER
DEPARTMENT OF WATER

9/16/04
DATE