

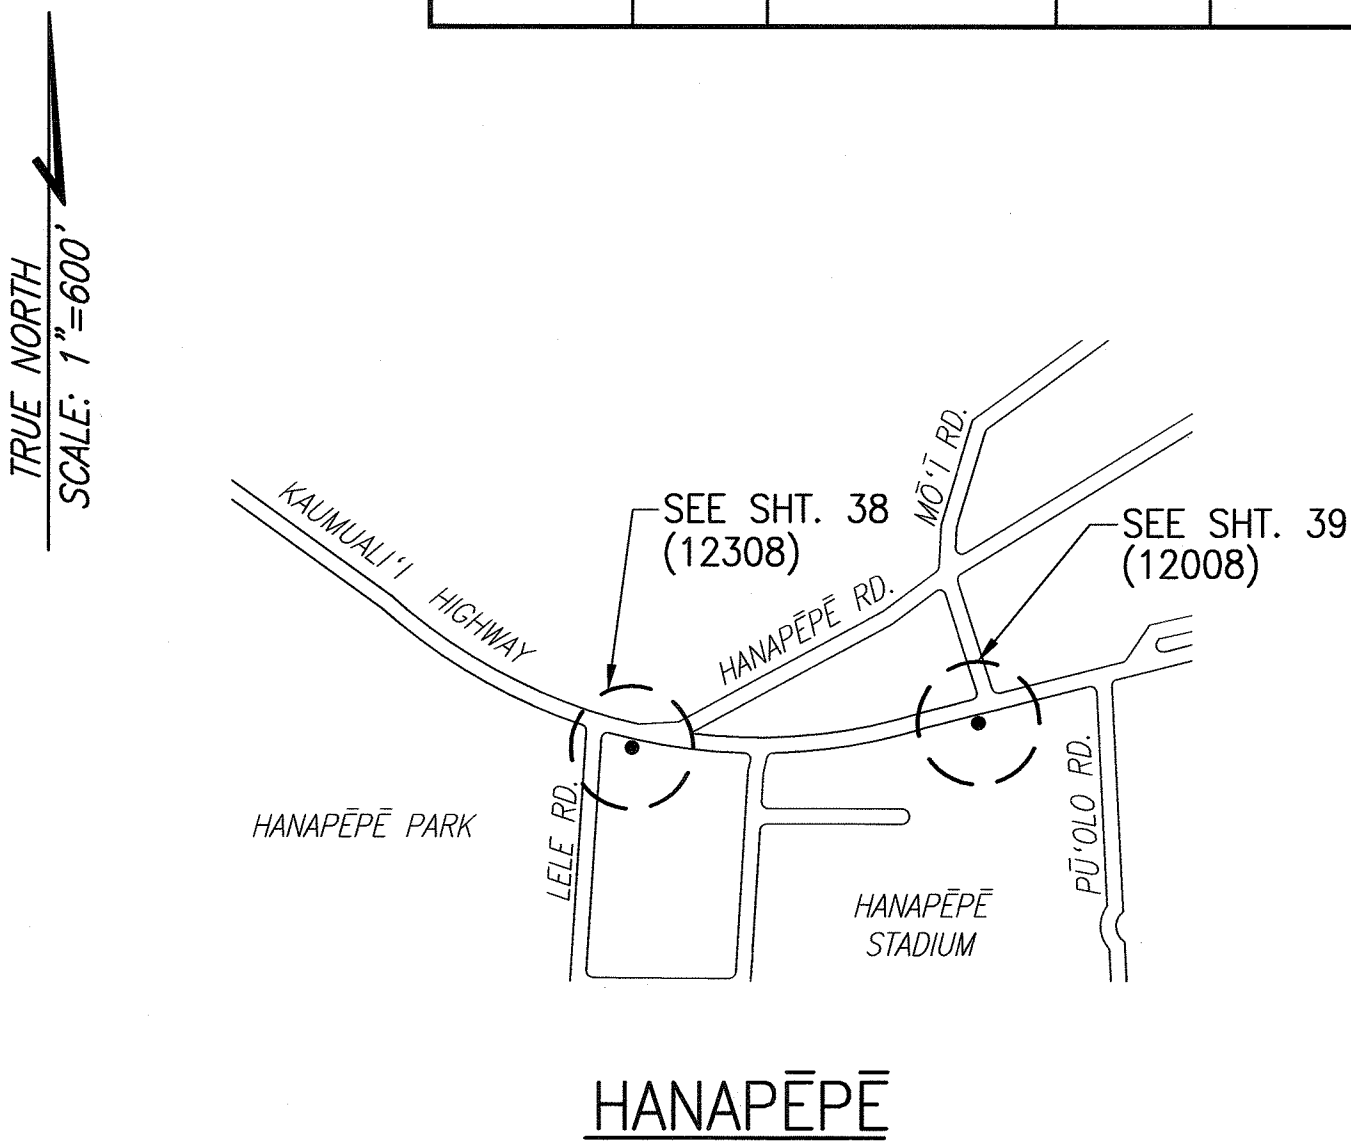
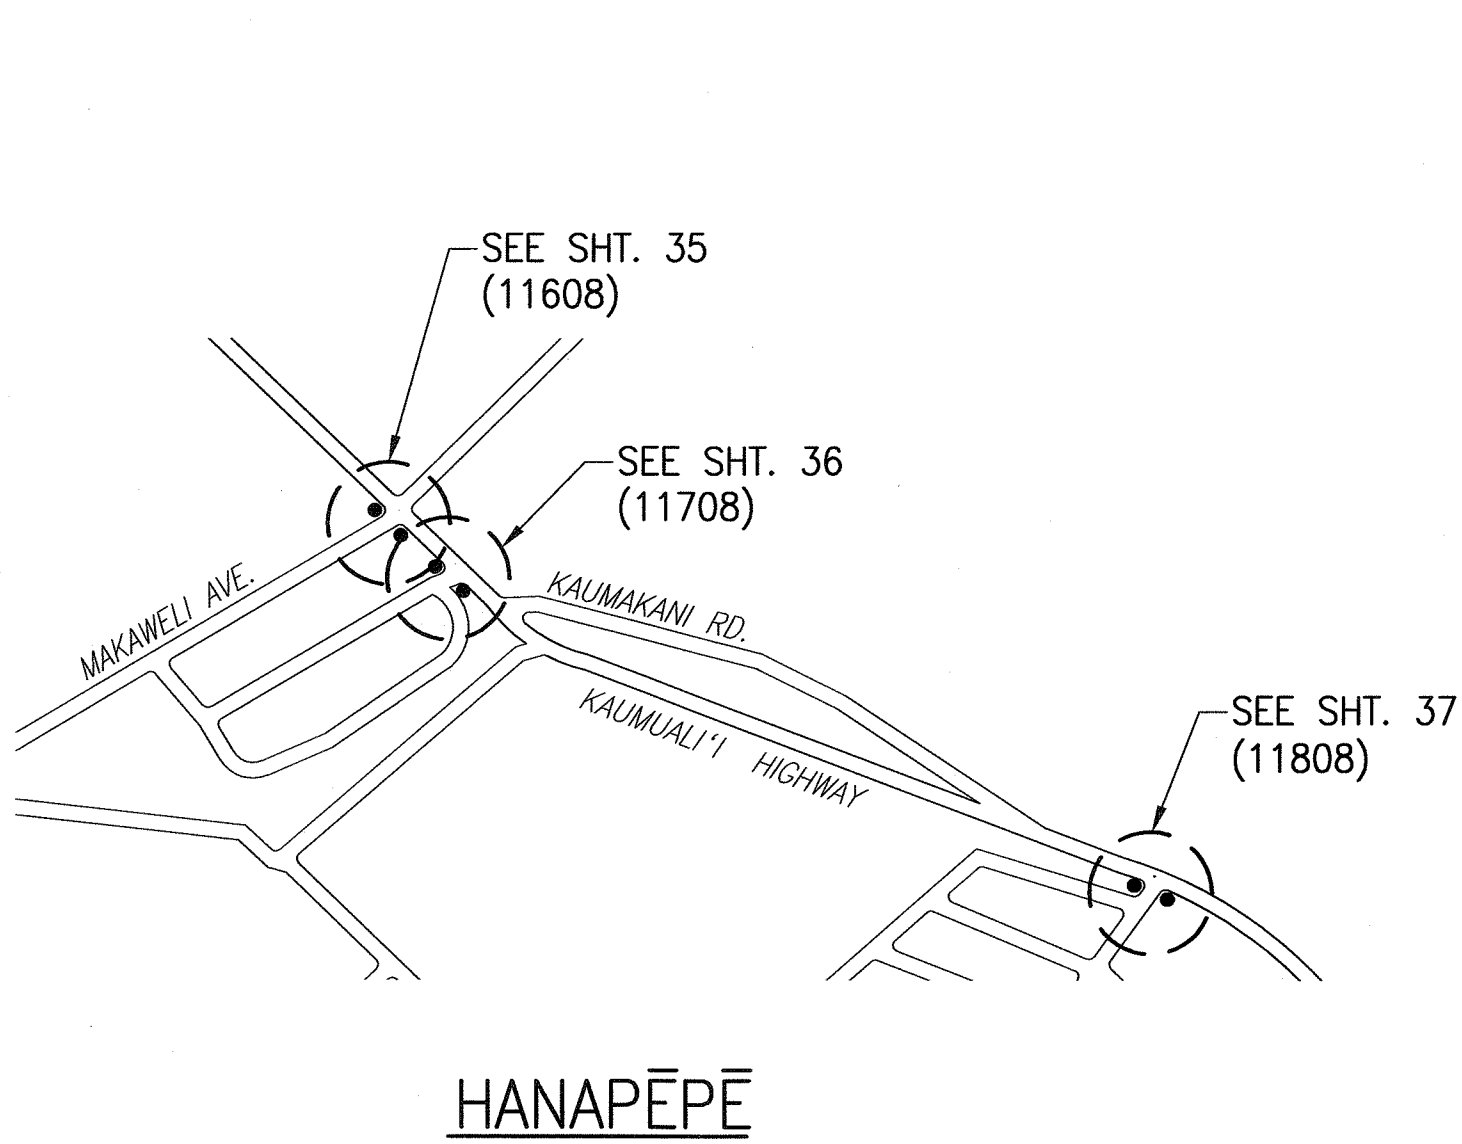
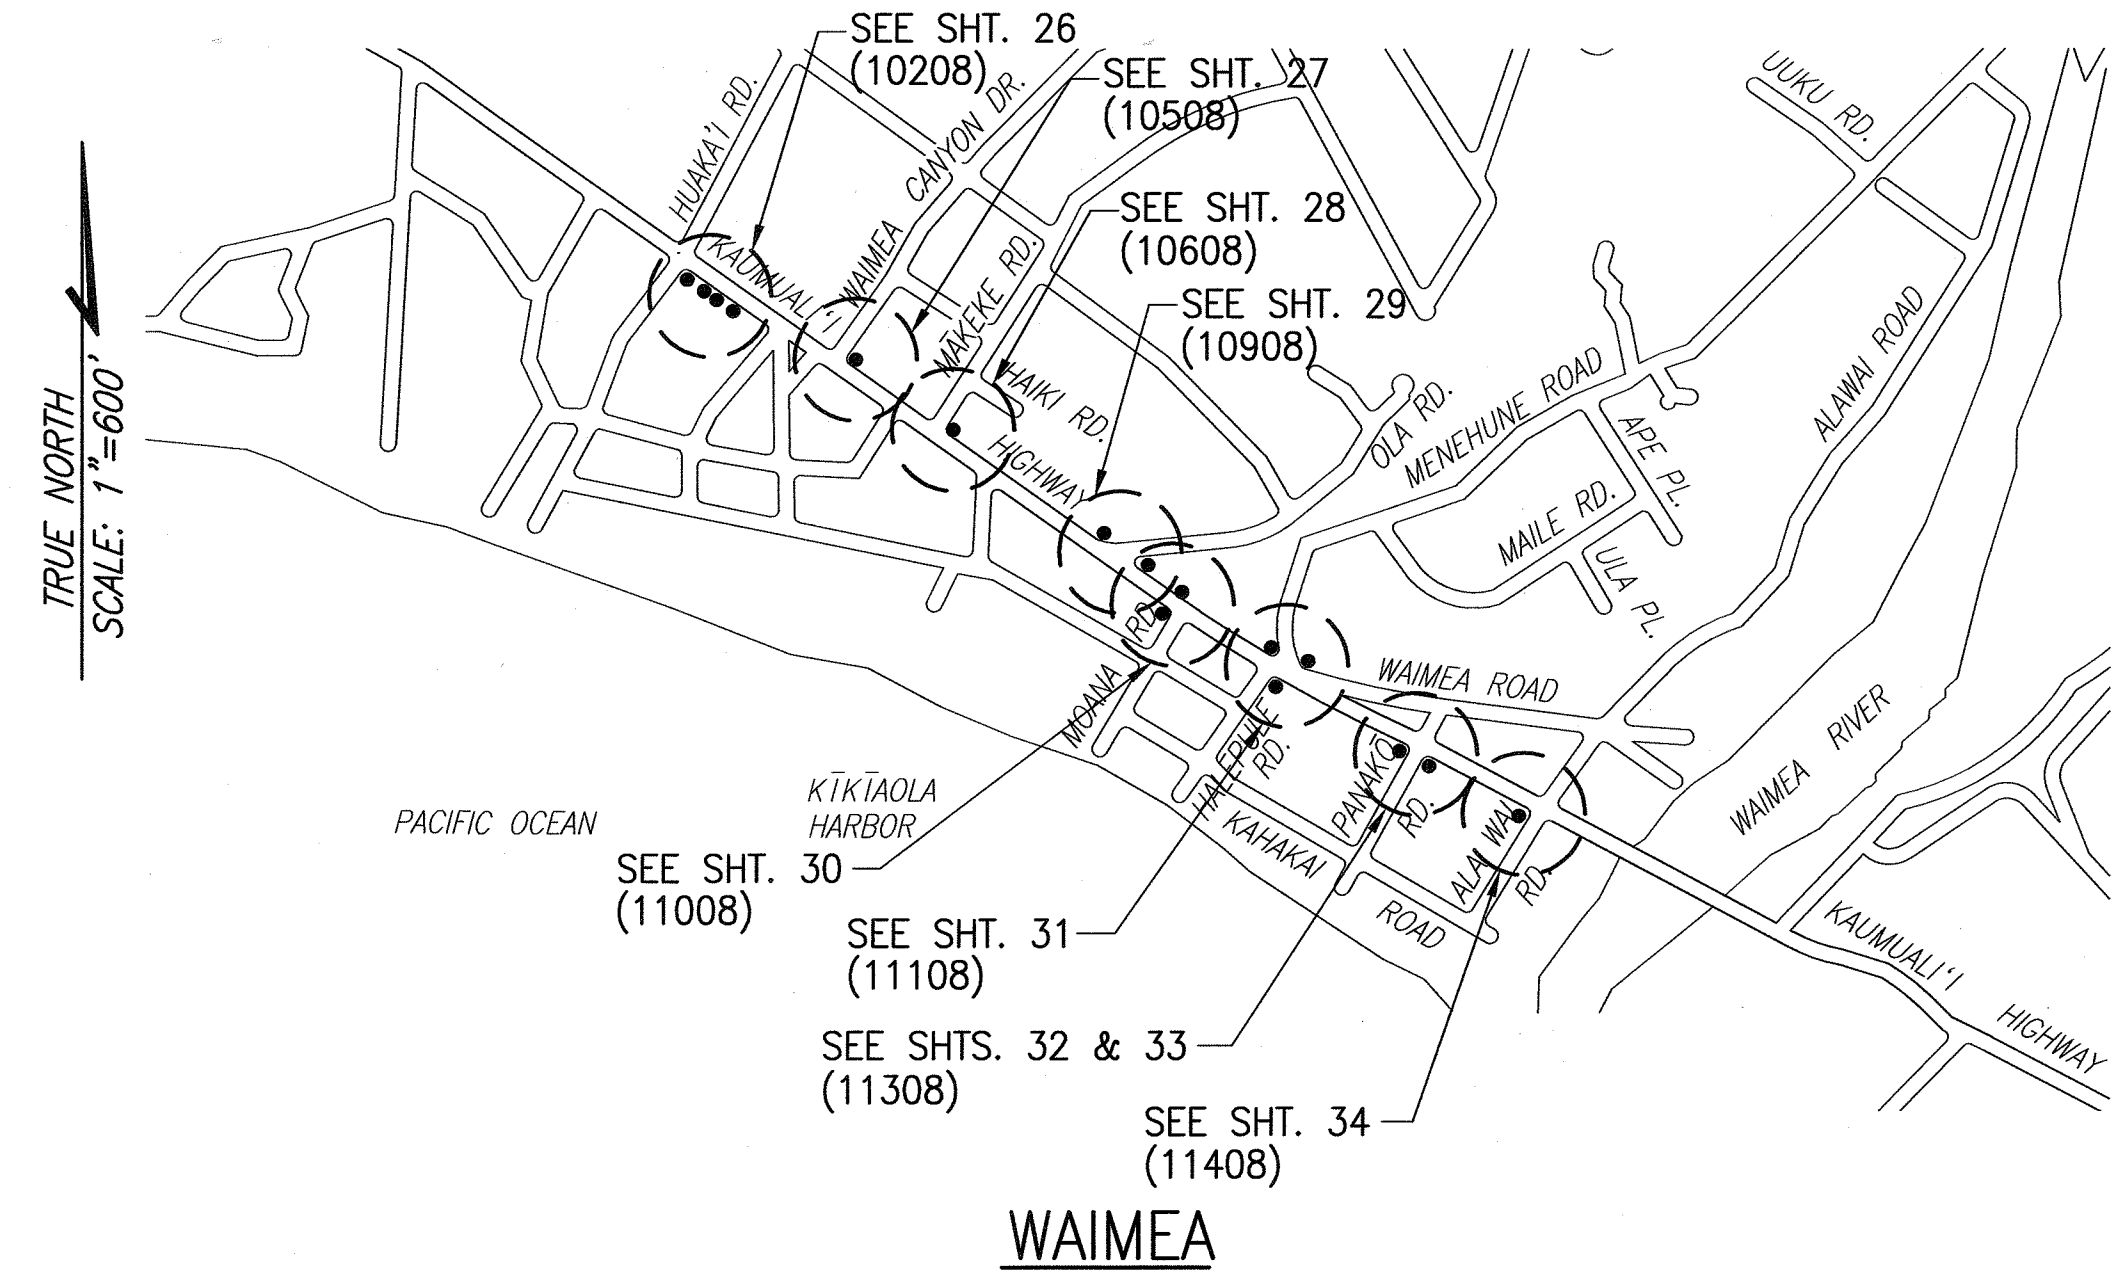
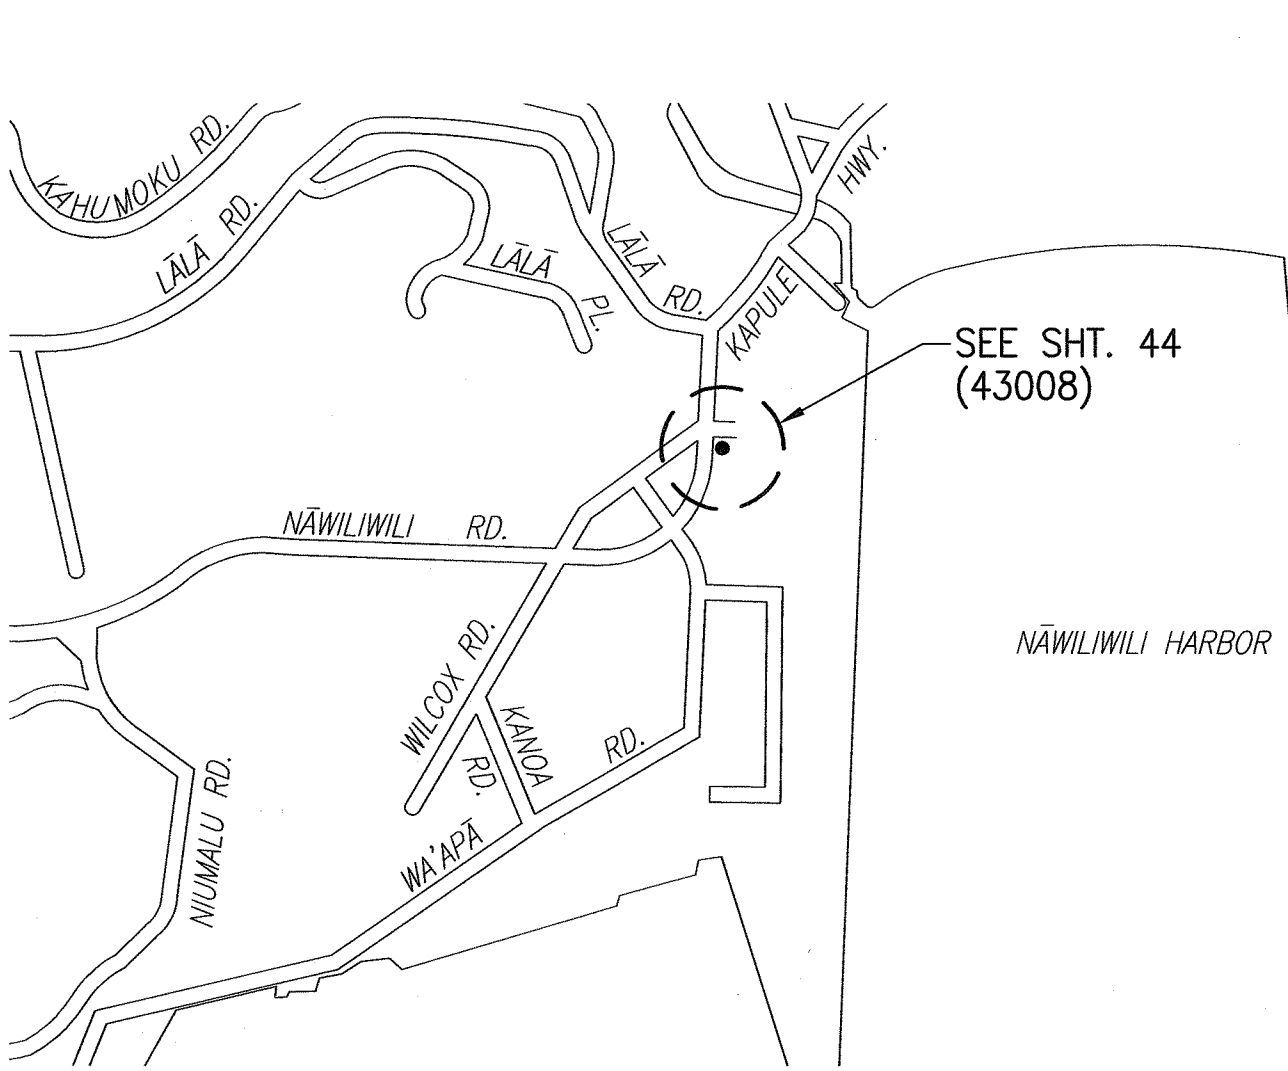


FED. ROAD DIST. NO.	STATE	FED. AID PROJ. NO.	FISCAL YEAR	SHEET NO.	TOTAL SHEETS
HAWAII	HAW.	CMAQ-0700(50)R	2004	9R	100

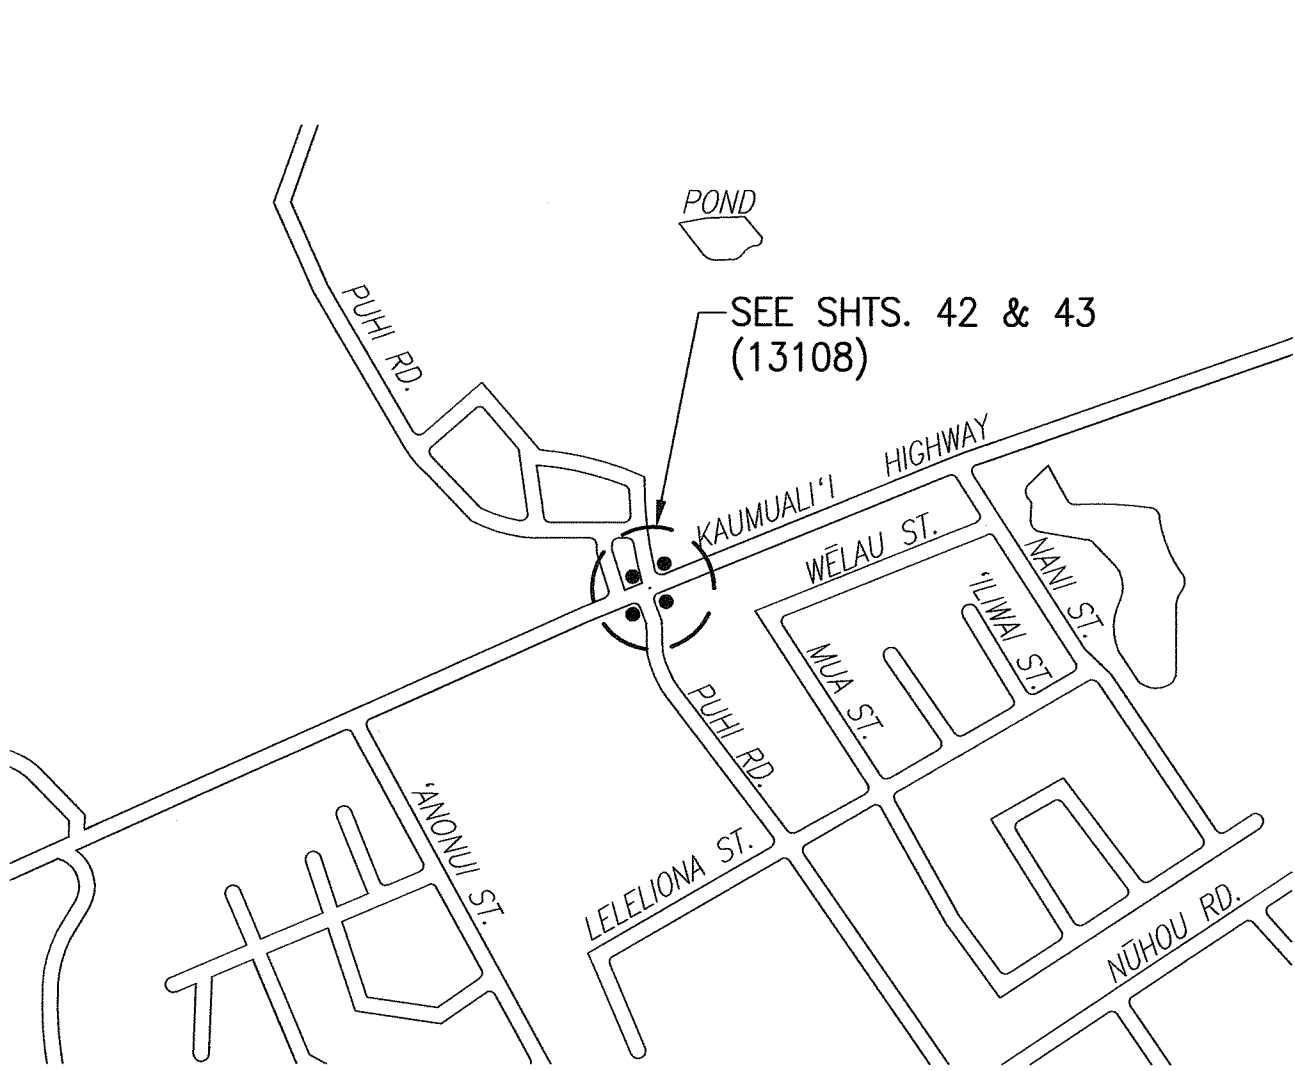

WAIMEA/HANAPĒPĒ GENERAL PLANS
SCALE: 1"=600'

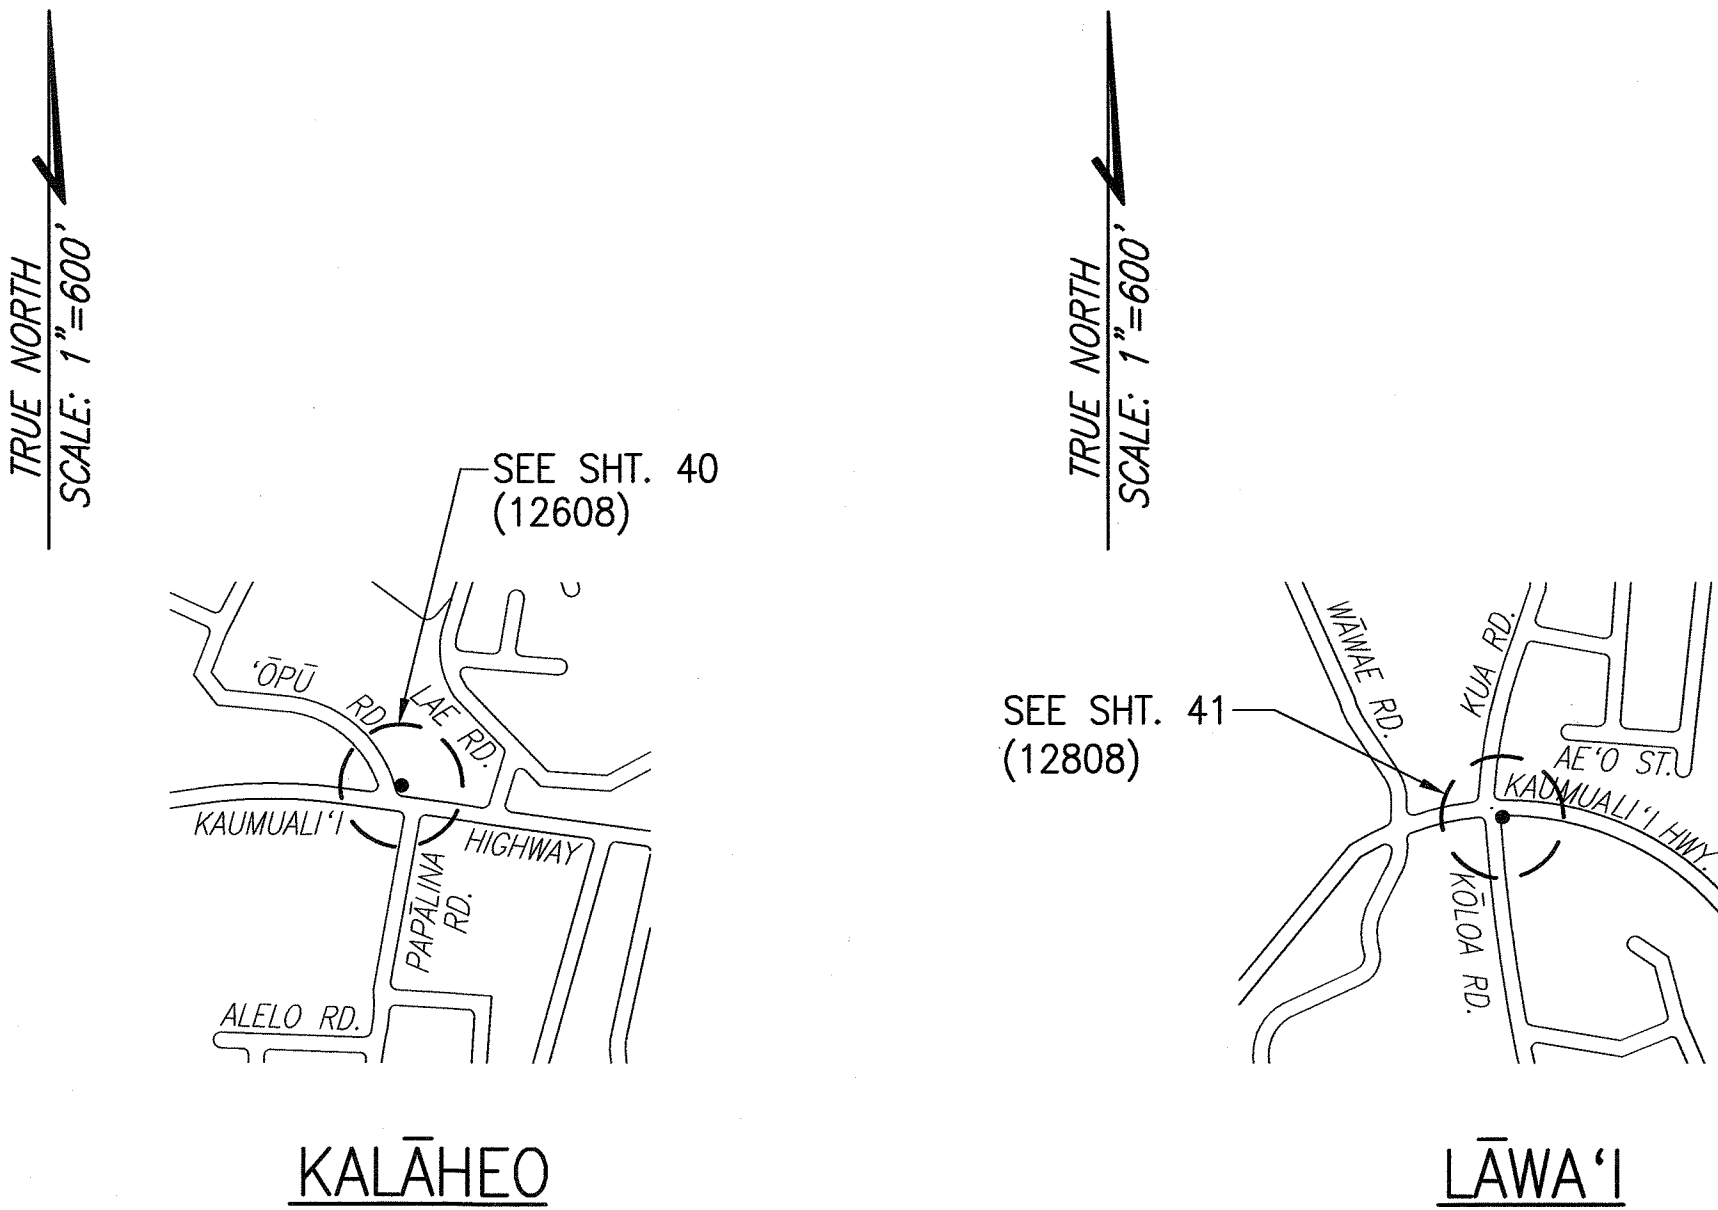

KALĀHEO/LĀWA'I GENERAL PLANS
SCALE: 1"=600'

PUHI GENERAL PLAN
SCALE: 1"=600'

NĀWILIWILI GENERAL PLAN
SCALE: 1"=600'

LEGEND
(12808) INTERSECTION ID NO.

DATE	_____
SURVEY PLOTTED BY	_____
DRAWN BY	_____
DESIGNED BY	_____
QUANTITIES BY	_____
CHECKED BY	_____
ORIGINAL PLAN	_____
NOTE BOOK	_____
No.	_____

0351-GEN PLAN-01


APPROVED:
Naian K. Endo
COUNTY ENGINEER, DPW COUNTY OF KAUAI
"FOR WORK WITHIN COUNTY R/W"
10/18/04
DATE

STATE OF HAWAII
DEPARTMENT OF TRANSPORTATION
HIGHWAYS DIVISION

GENERAL PLANS – 1


Pedestrian Facilities & ADA Compliance
at Various Locations on Kaua'i
Fed. Aid Proj. No. CMAQ-0700(50)R
Scale: AS NOTED
Date: AUG. 13, 2004

SHEET No. 1 OF 2 SHEETS
9R

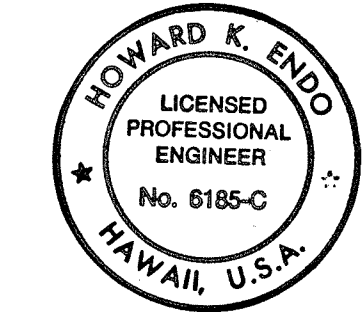


EXPIRATION DATE: 4/30/06
THIS WORK WAS PREPARED BY ME OR UNDER MY SUPERVISION AND CONSTRUCTION OF THIS PROJECT WILL BE UNDER MY OBSERVATION.
Howard K. Endo 8/13/04
SIGNATURE DATE
"OBSERVATION OF CONSTRUCTION" IS DEFINED IN CHAPTER 16-115, HAWAII ADMINISTRATIVE RULES ENTITLED "PROFESSIONAL ENGINEERS, ARCHITECTS, SURVEYORS AND LANDSCAPE ARCHITECTS".

FED. ROAD DIST. NO.	STATE	FED. AID PROJ. NO.	FISCAL YEAR	SHEET NO.	TOTAL SHEETS
HAWAII	HAW.	CMAQ-0700(50)R	2004	10R	100

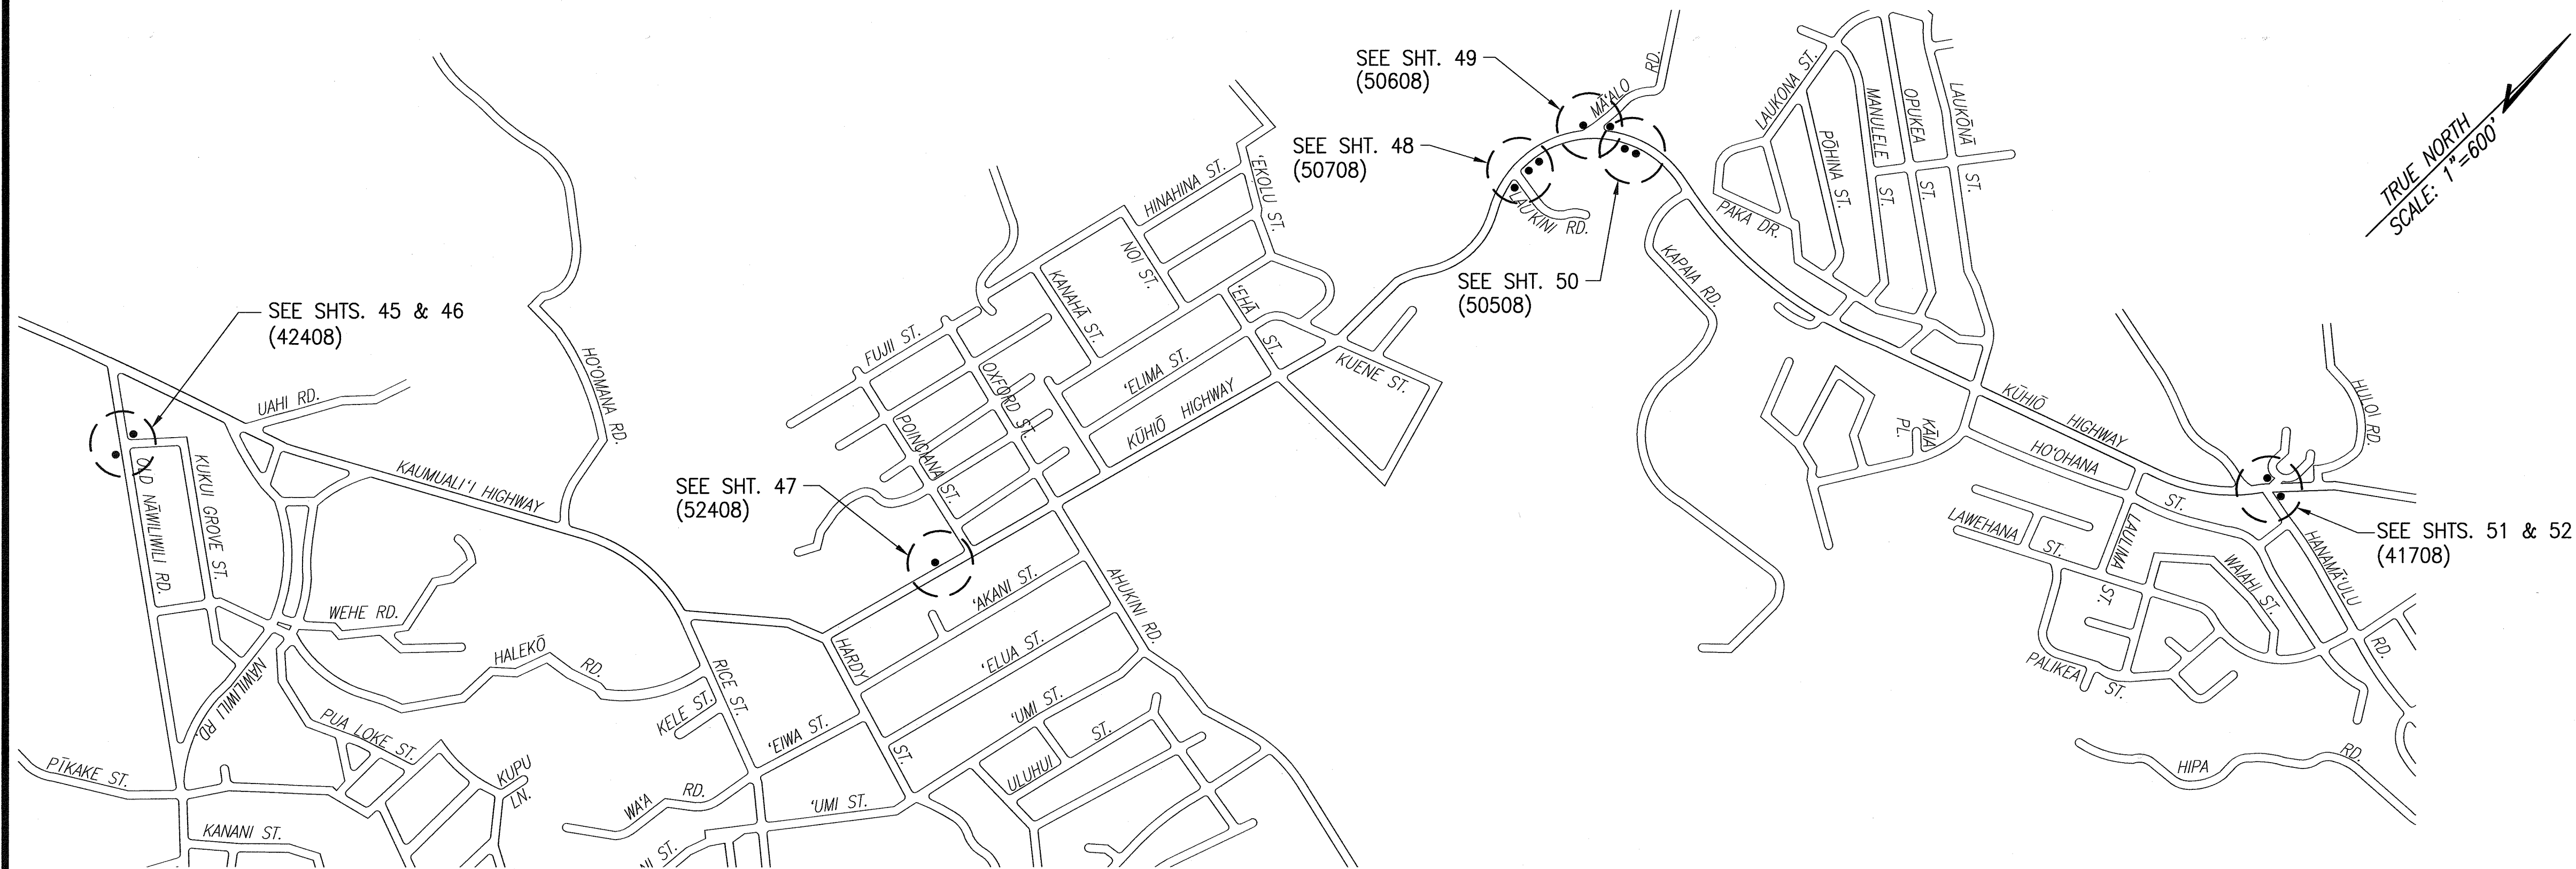

LĪHU'E/HANAMĀ'ULU GENERAL PLAN
SCALE: 1"=600'

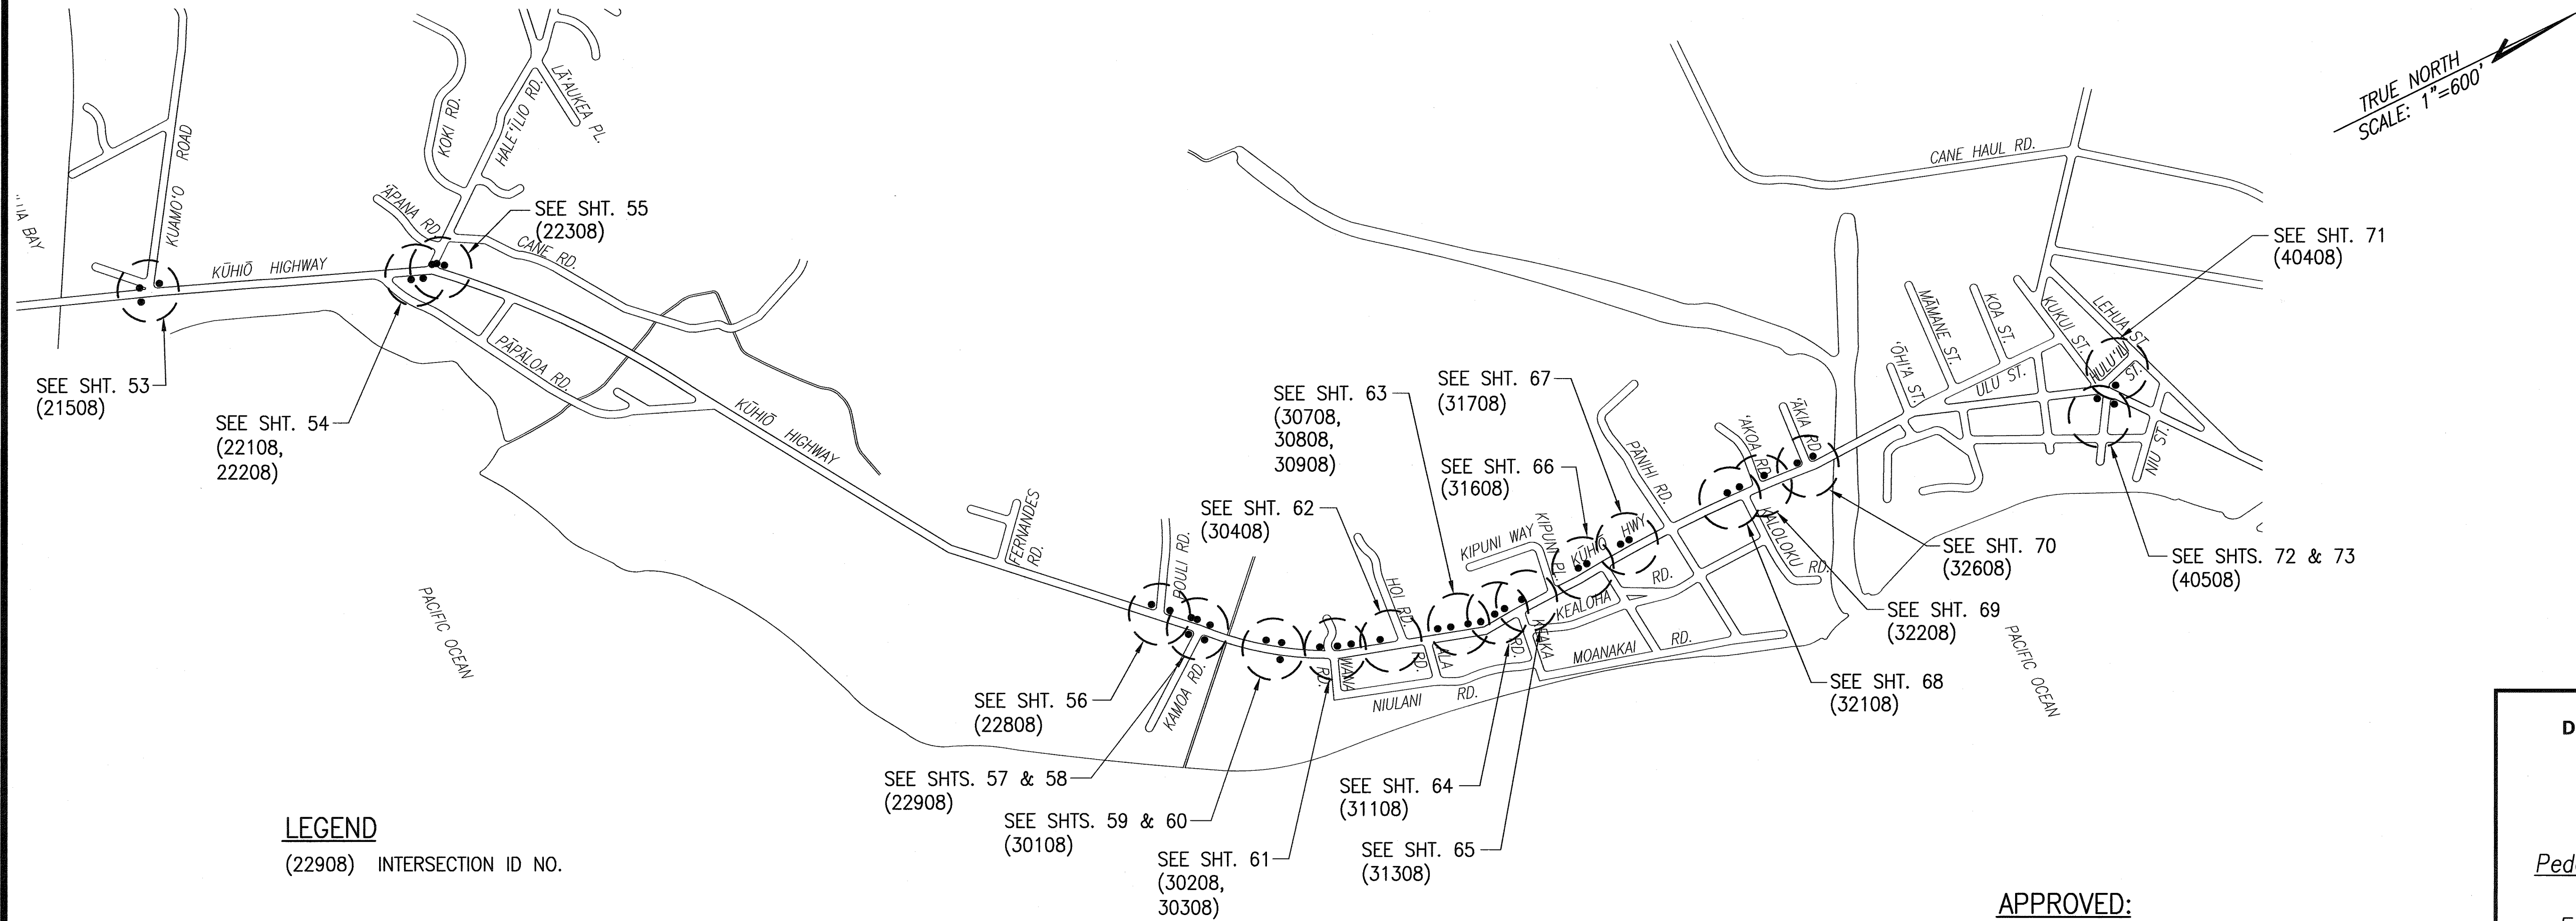

LEGEND
(22908) INTERSECTION ID NO.

WAIPOULI/KAPA'A GENERAL PLAN
SCALE: 1"=600'

APPROVED:
Praveen K. Singh
COUNTY ENGINEER, DPW COUNTY OF KAUAI
FOR WORK WITHIN COUNTY R/W
DATE: 10/18/04

STATE OF HAWAII

DEPARTMENT OF TRANSPORTATION

HIGHWAYS DIVISION

GENERAL PLANS - 2

Pedestrian Facilities & ADA Compliance

at Various Locations on Kaua'i

Fed. Aid Proj. No. CMAQ-0700(50)R

Scale: AS NOTED


Date: AUG. 13, 2004

SHEET No. 2 OF 2 SHEETS

10R

ORIGINAL PLAN	SURVEY PLOTTED BY	DATE
	DRAWN BY	
	DESIGNED BY	
	CHECKED BY	

0351-GEN PLAN-02

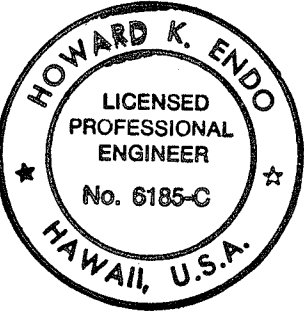

EXPIRATION DATE: 4/30/06
THIS WORK WAS PREPARED BY ME OR UNDER MY SUPERVISION AND CONSTRUCTION OF THIS PROJECT WILL BE UNDER MY OBSERVATION.
Howard K. Endo 8/13/04
SIGNATURE DATE
"OBSERVATION OF CONSTRUCTION" IS DEFINED IN CHAPTER 16-115, HAWAII ADMINISTRATIVE RULES ENTITLED "PROFESSIONAL ENGINEERS, ARCHITECTS, SURVEYORS AND LANDSCAPE ARCHITECTS".