



FED. ROAD DIST. NO.	STATE	FED. AID PROJ. NO.	FISCAL YEAR	SHEET NO.	TOTAL SHEETS
HAWAII	HAW.	STP-0700(078)	2017	ADD. 10	12

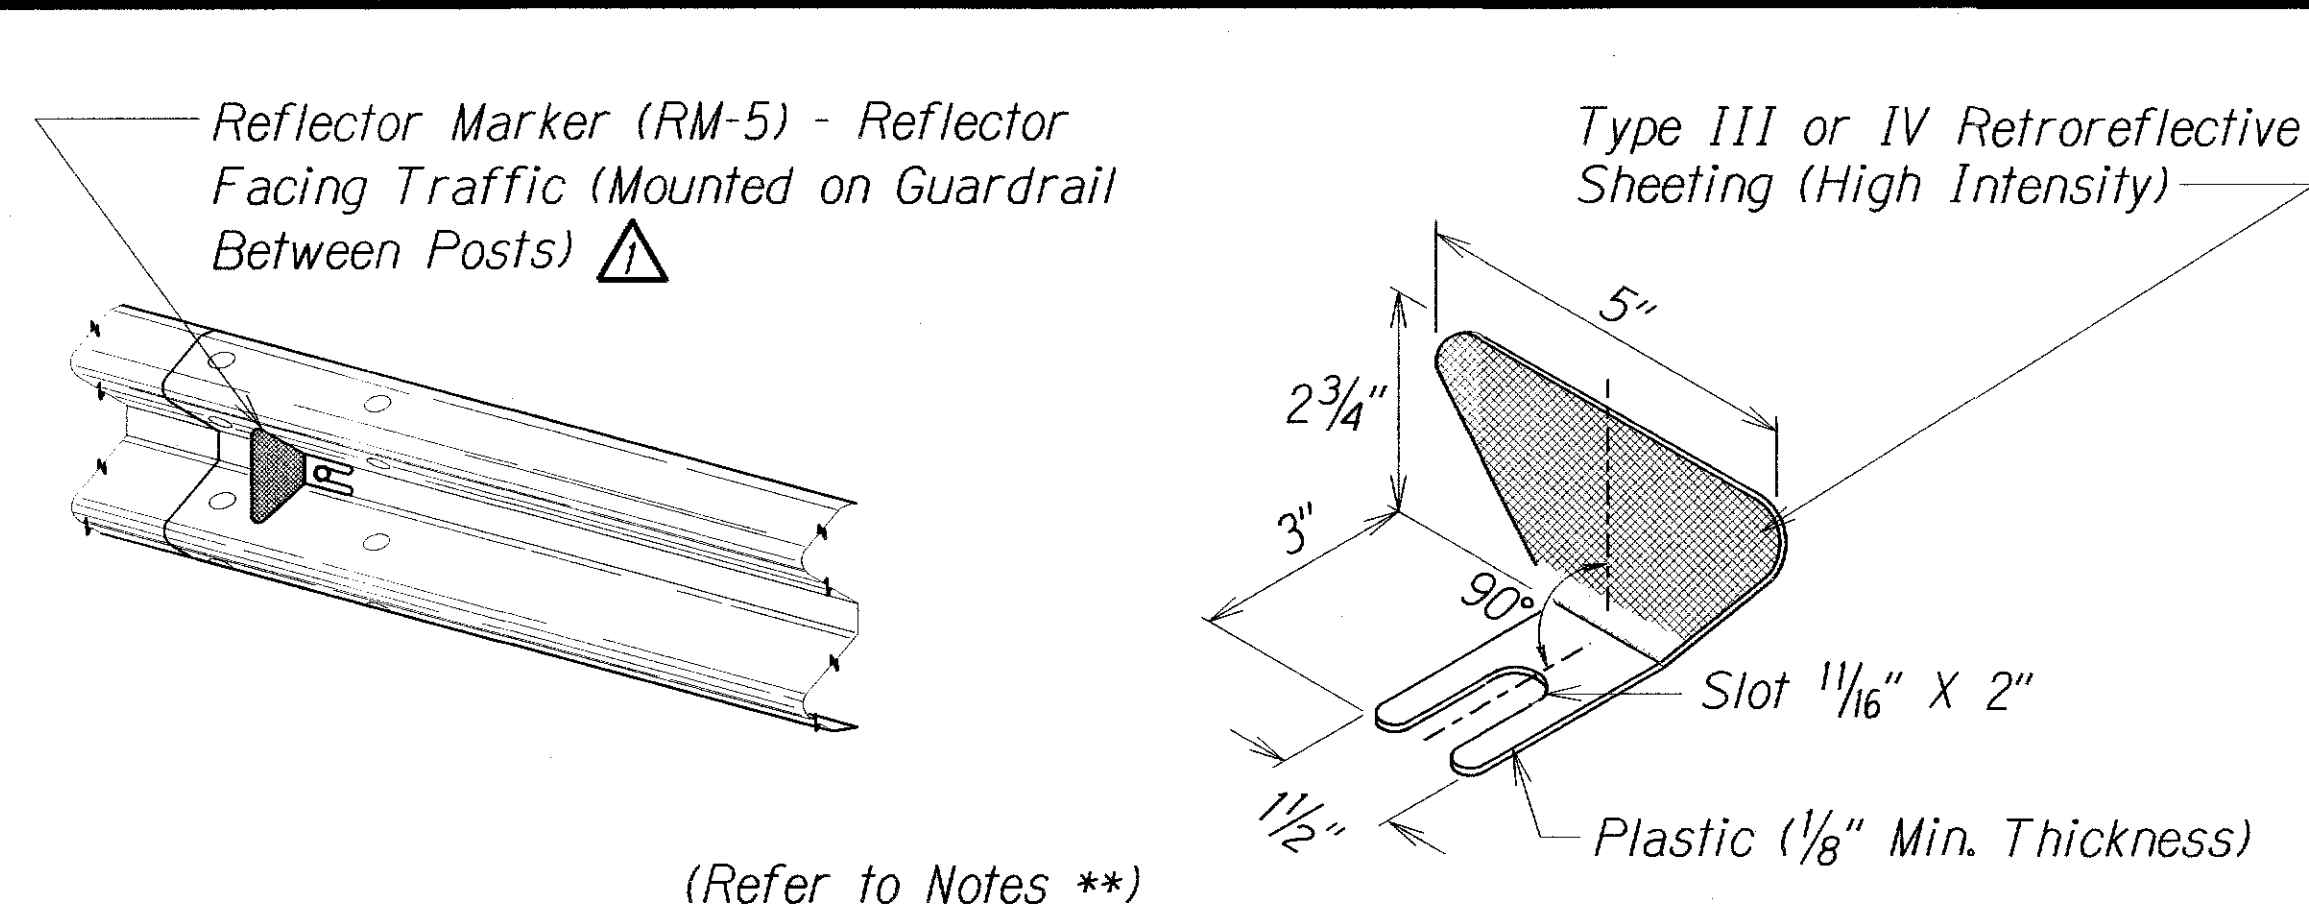

REFLECTOR MARKER (RM-5) DETAIL AND TYPICAL INSTALLATION



Not to Scale

Notes**:
 Reflector Marker (RM-5) mounted on guardrails shall be spaced every 25 feet. RM-5's shall not be installed on Terminal Sections. RM-5 shall be plastic.

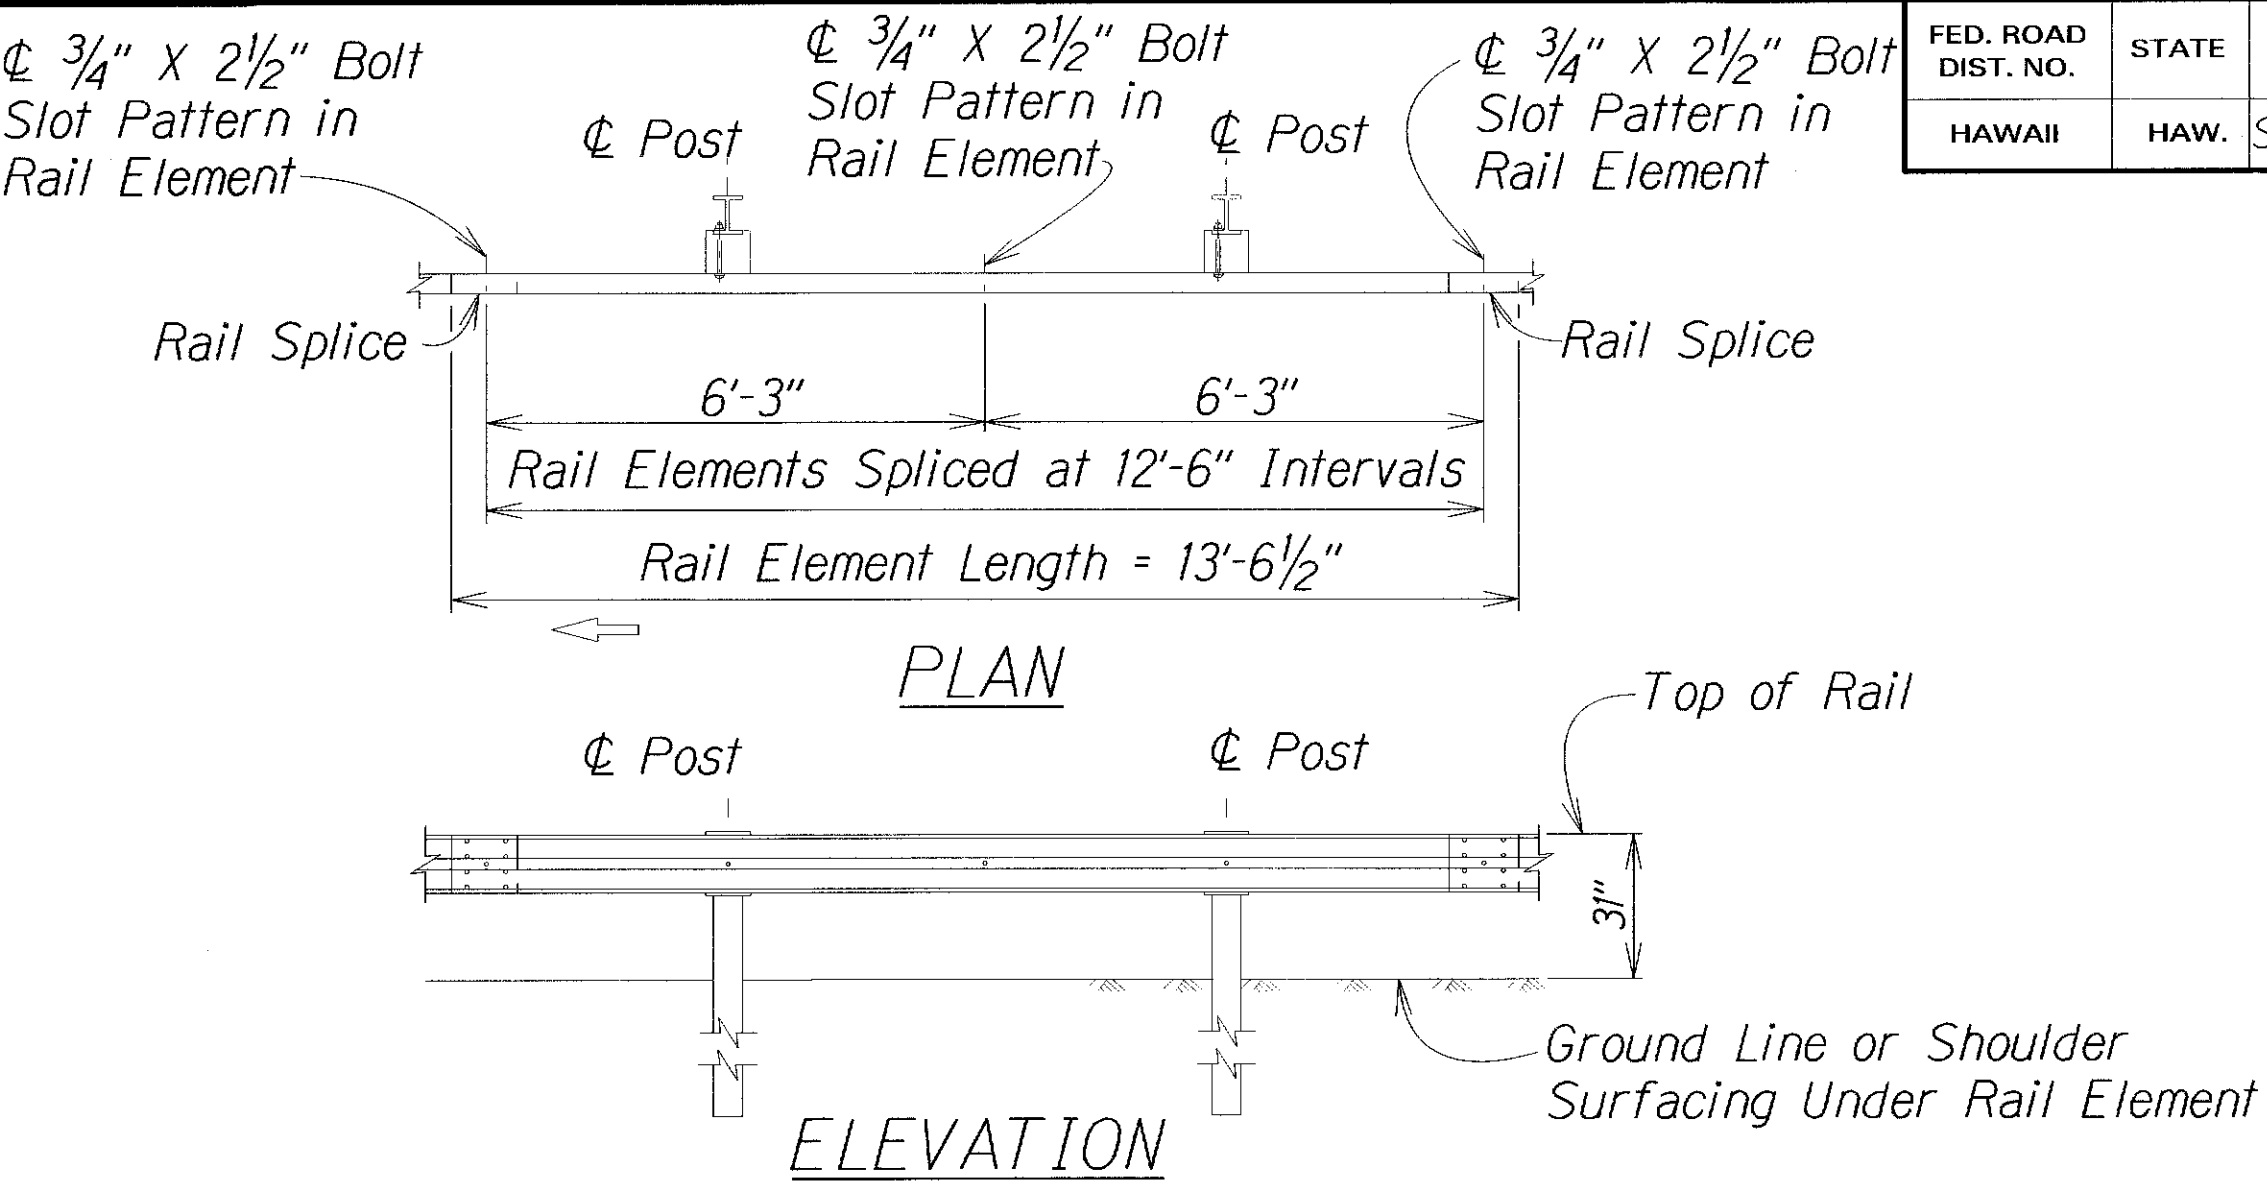

MIDWEST GUARDRAIL SYSTEM (MGS) WITH STEEL POSTS AND PLASTIC BLOCKS (8")

Not to Scale

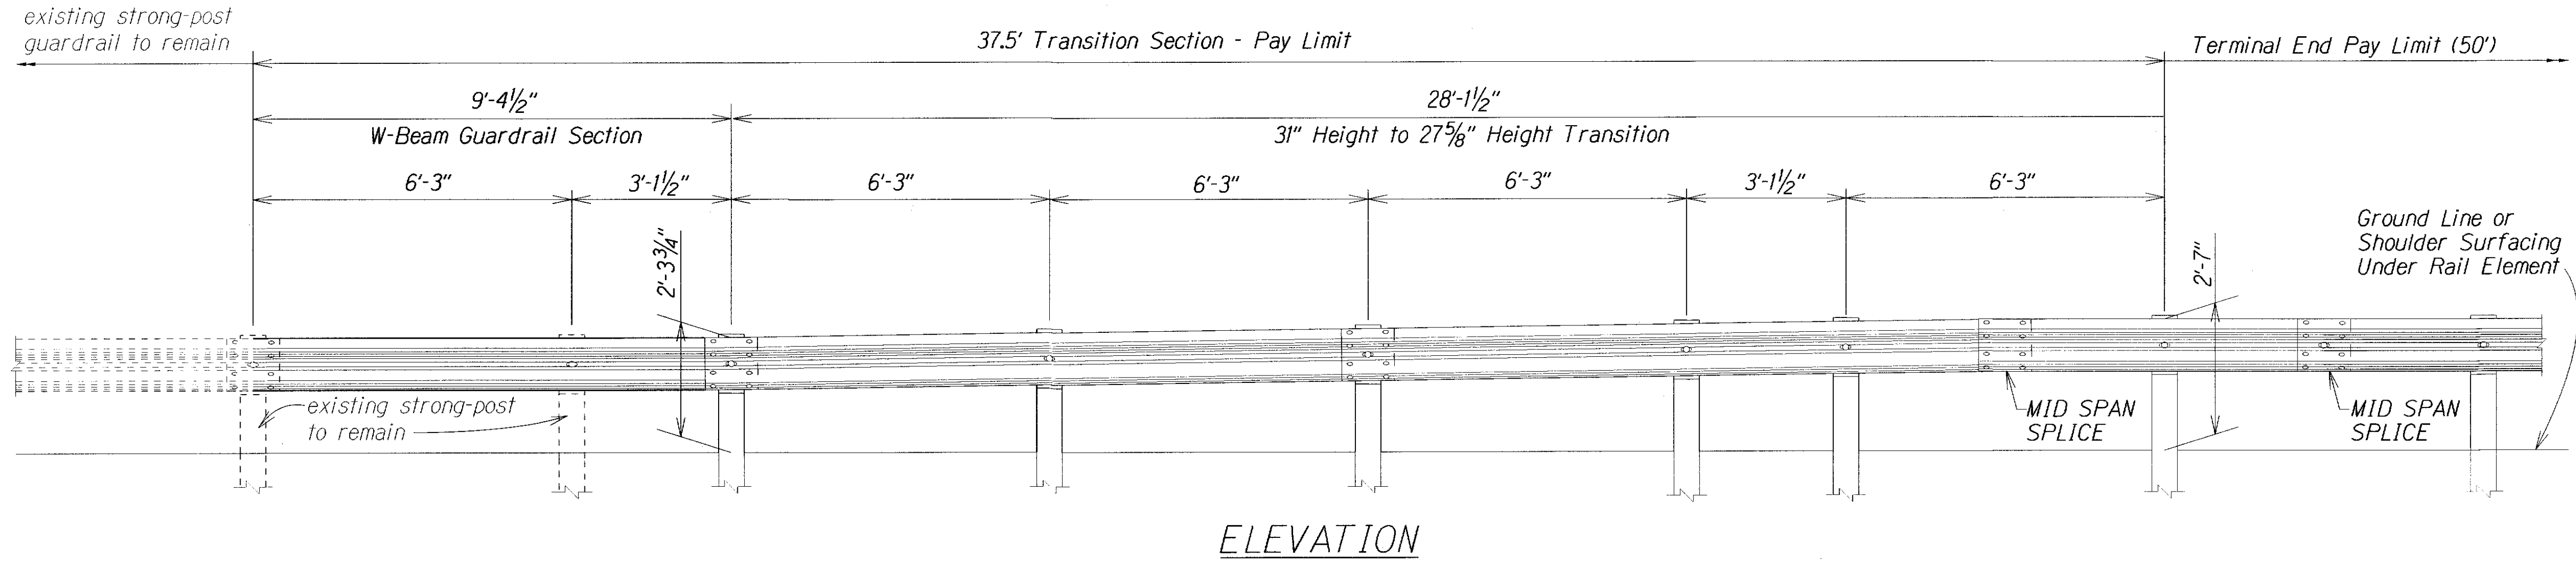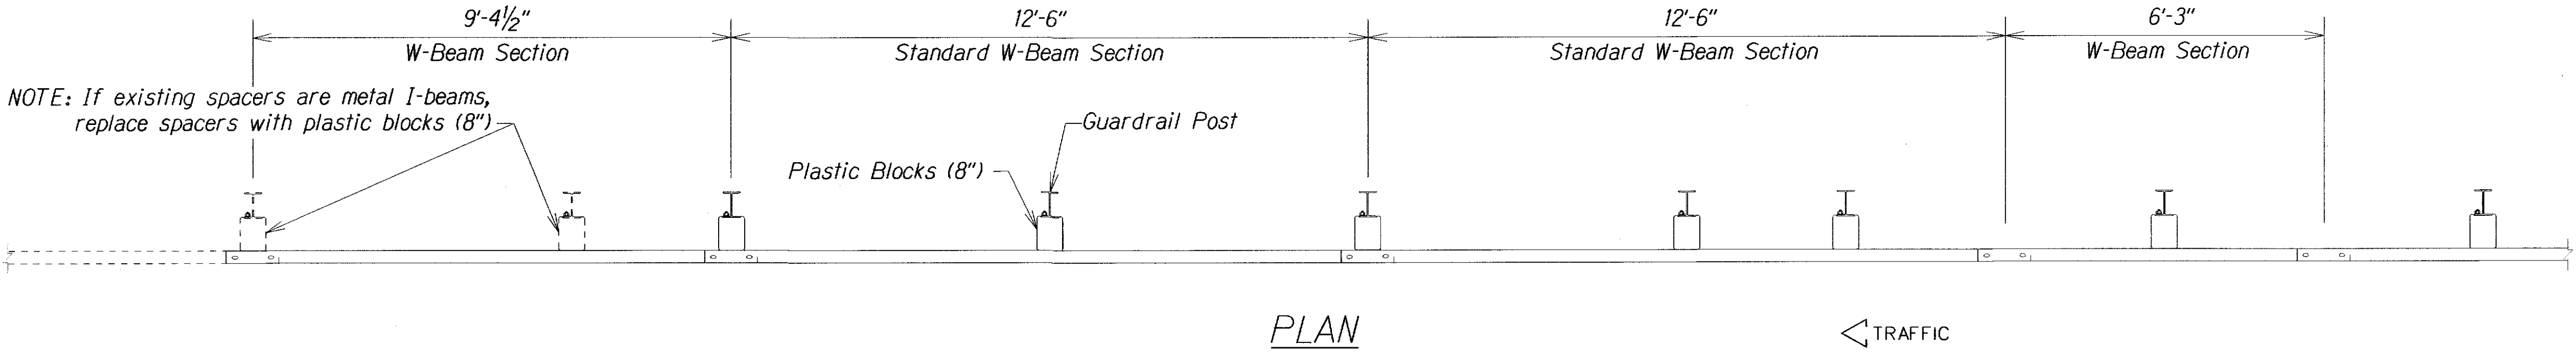

MIDWEST GUARDRAIL SYSTEM (MGS) TRANSITION FROM 31" HEIGHT TO EXISTING STRONG POST GUARDRAIL, 27 3/4" HEIGHT

Scale: 1/2"=1'-0"

8/28/17	- Reflector Marker Typical Installation
DATE	REVISION
STATE OF HAWAII DEPARTMENT OF TRANSPORTATION HIGHWAYS DIVISION	
MISCELLANEOUS DETAILS	
GUARDRAIL & SHOULDER IMPROVEMENTS	
AT VARIOUS LOCATIONS, PART 4	
Federal Aid Project No. STP-0700(078)	
Scale: As Noted	Date: August 2017
SHEET No. 1 OF 1 SHEETS	