
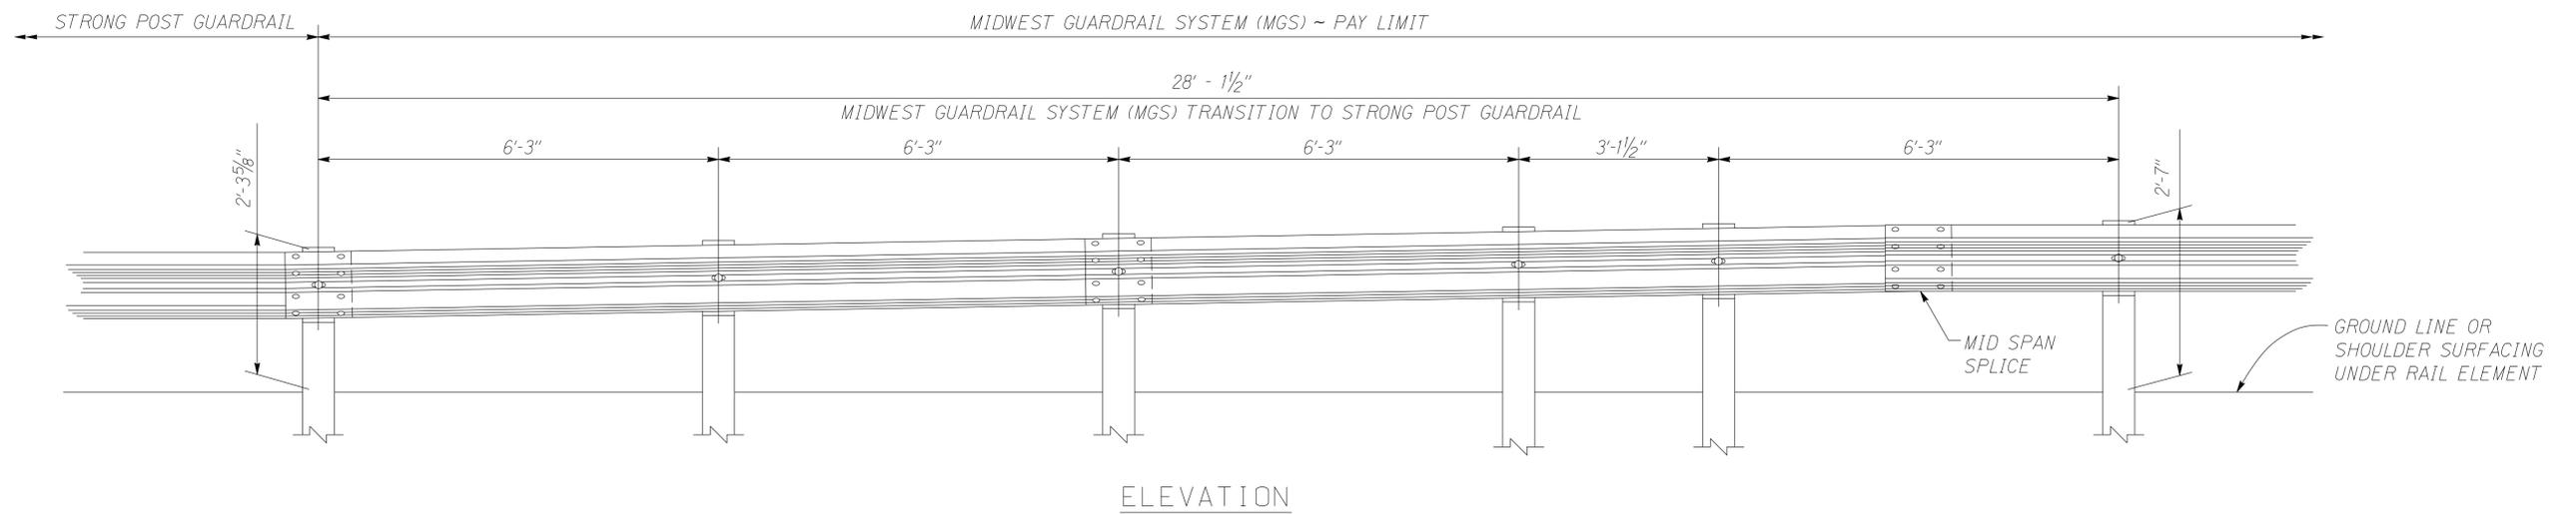


FED. ROAD DIST. NO.	STATE	FED. AID PROJ. NO.	FISCAL YEAR	SHEET NO.	TOTAL SHEETS
HAWAII	HAW.	STP-0700(086)	2021	14	17

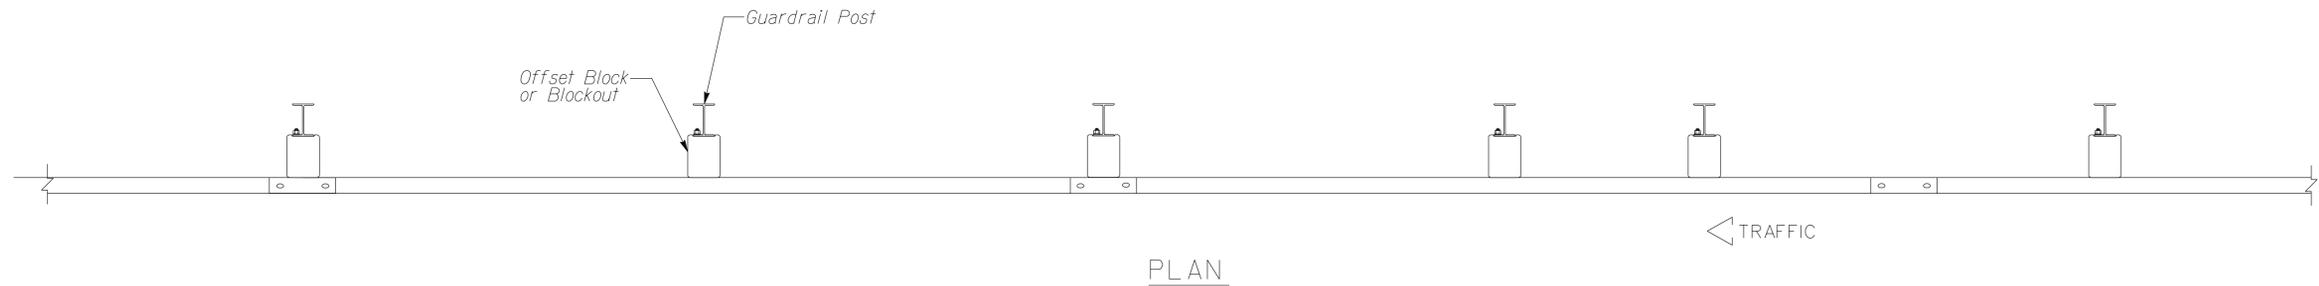

ORIGINAL PLAN	SURVEY PLOTTED BY	DATE
NOTE BOOK	DRAWN BY	
QUANTITIES BY	DESIGNED BY	
CHECKED BY		

109/06/16 D:\usr2\Ernest\standards\Traffic\Guardrail\_Standards\m17\_miwest.dgn

STATE OF HAWAII  
DEPARTMENT OF TRANSPORTATION  
HIGHWAYS DIVISION

**MGS TRANSITION TO  
STRONG POST GUARDRAIL**

GUARDRAIL & SHOULDER IMPROVEMENTS  
AT VARIOUS LOCATIONS, PART 6  
Federal-Aid Project No. STP-0700(086)  
Scale: 3/4" = 1'-0" Date: May 2021

SHEET No. 5 OF 5 SHEETS