

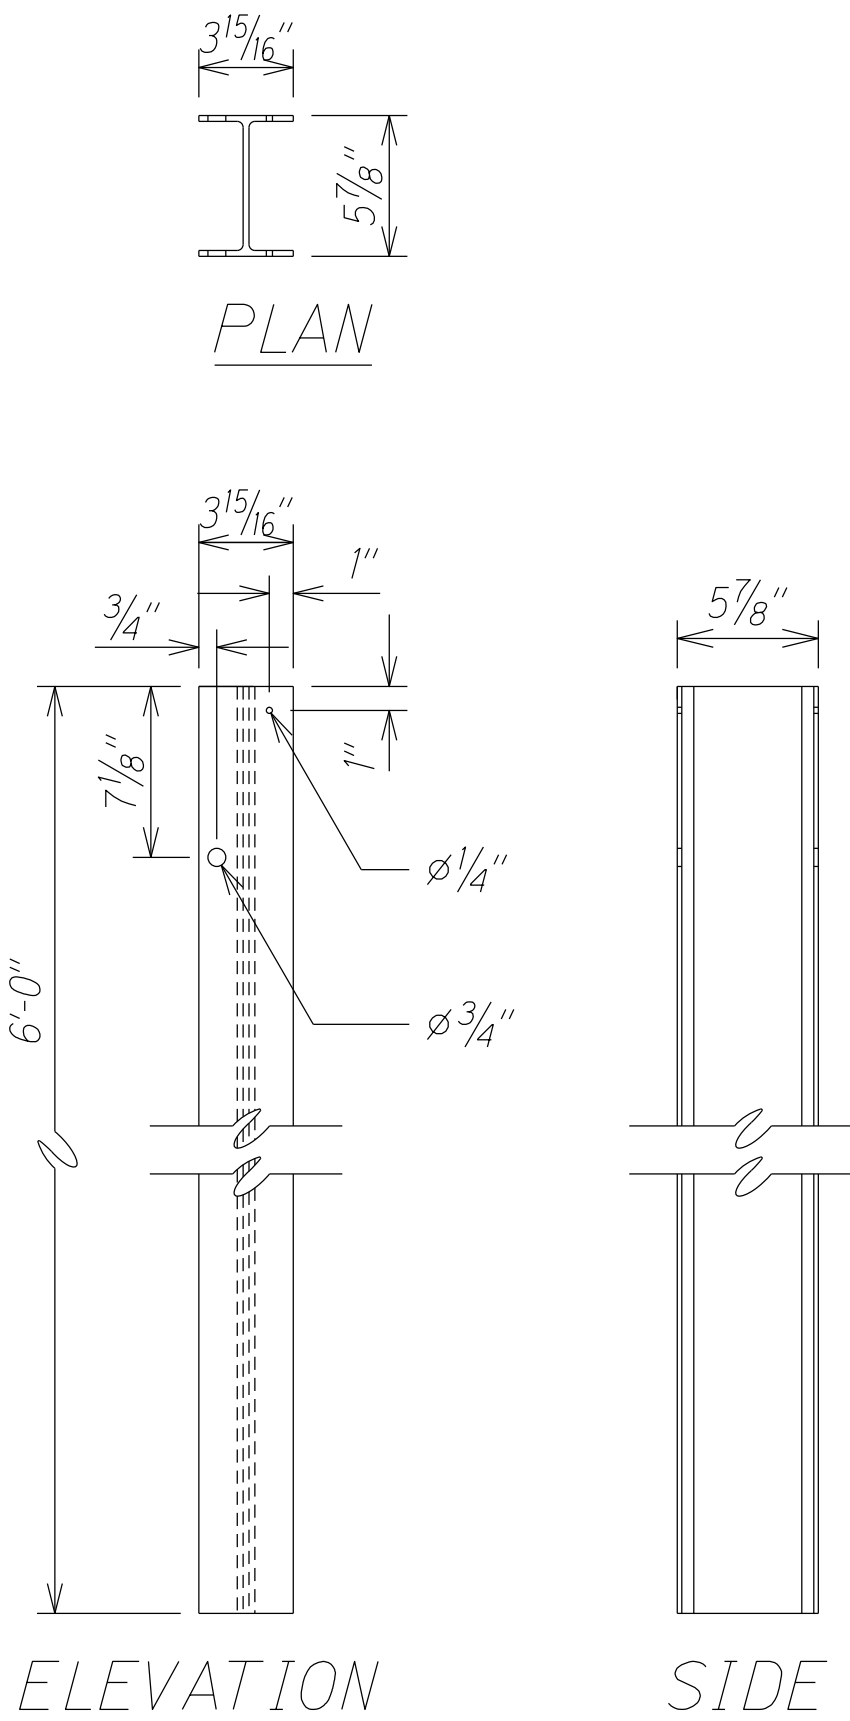



FED. ROAD DIST. NO.	STATE	FED. AID PROJ. NO.	FISCAL YEAR	SHEET NO.	TOTAL SHEET
HAWAII	HAW.	STP-0700(086)	2021	12	17

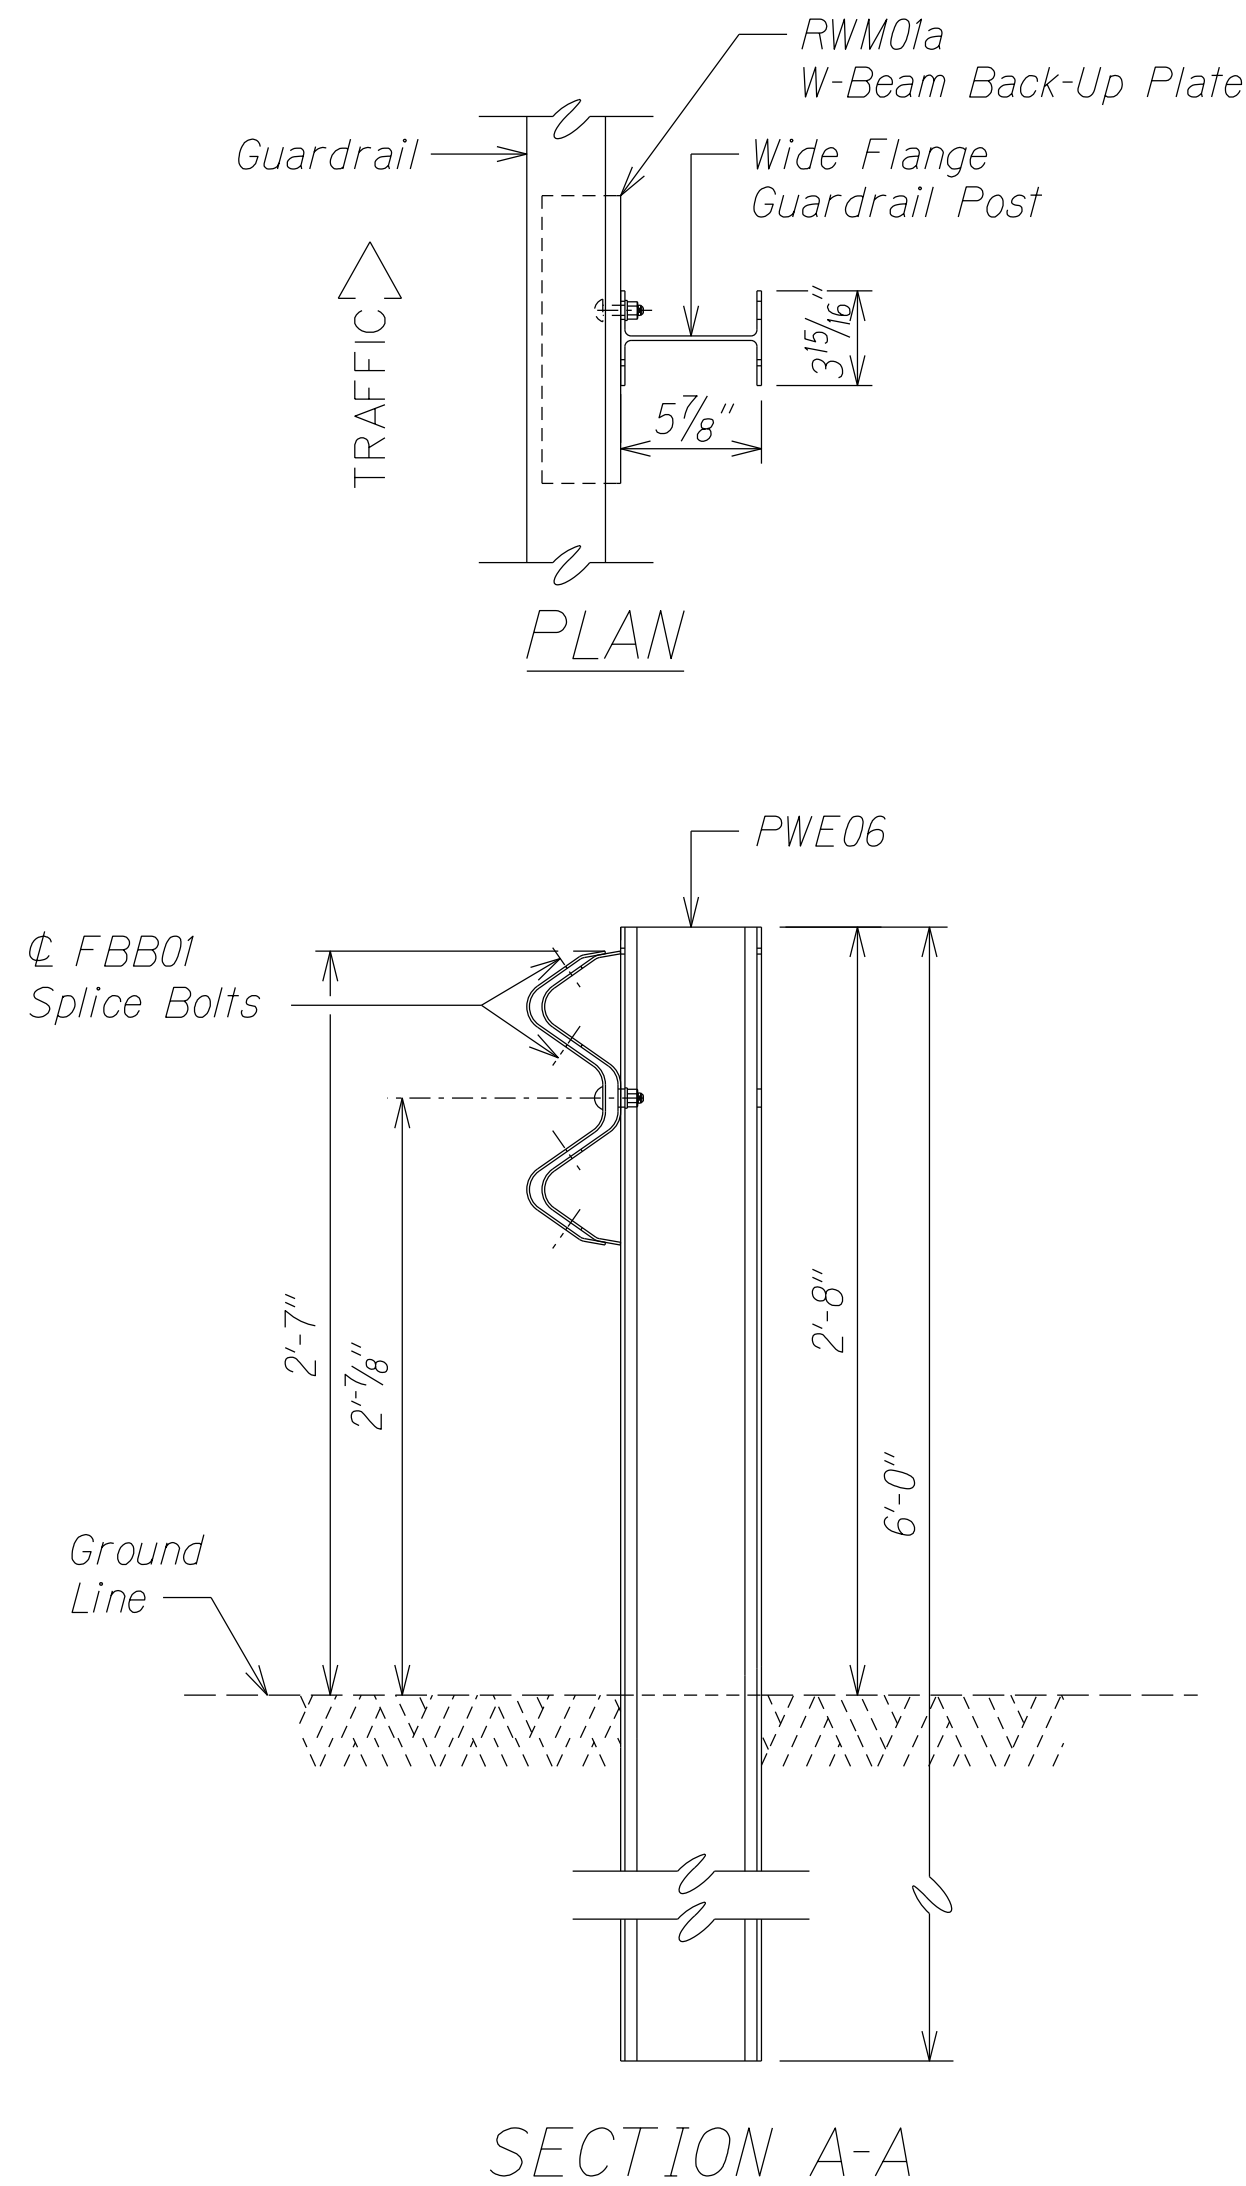

WIDE-FLANGE GUARDRAIL POST
(PWE06)

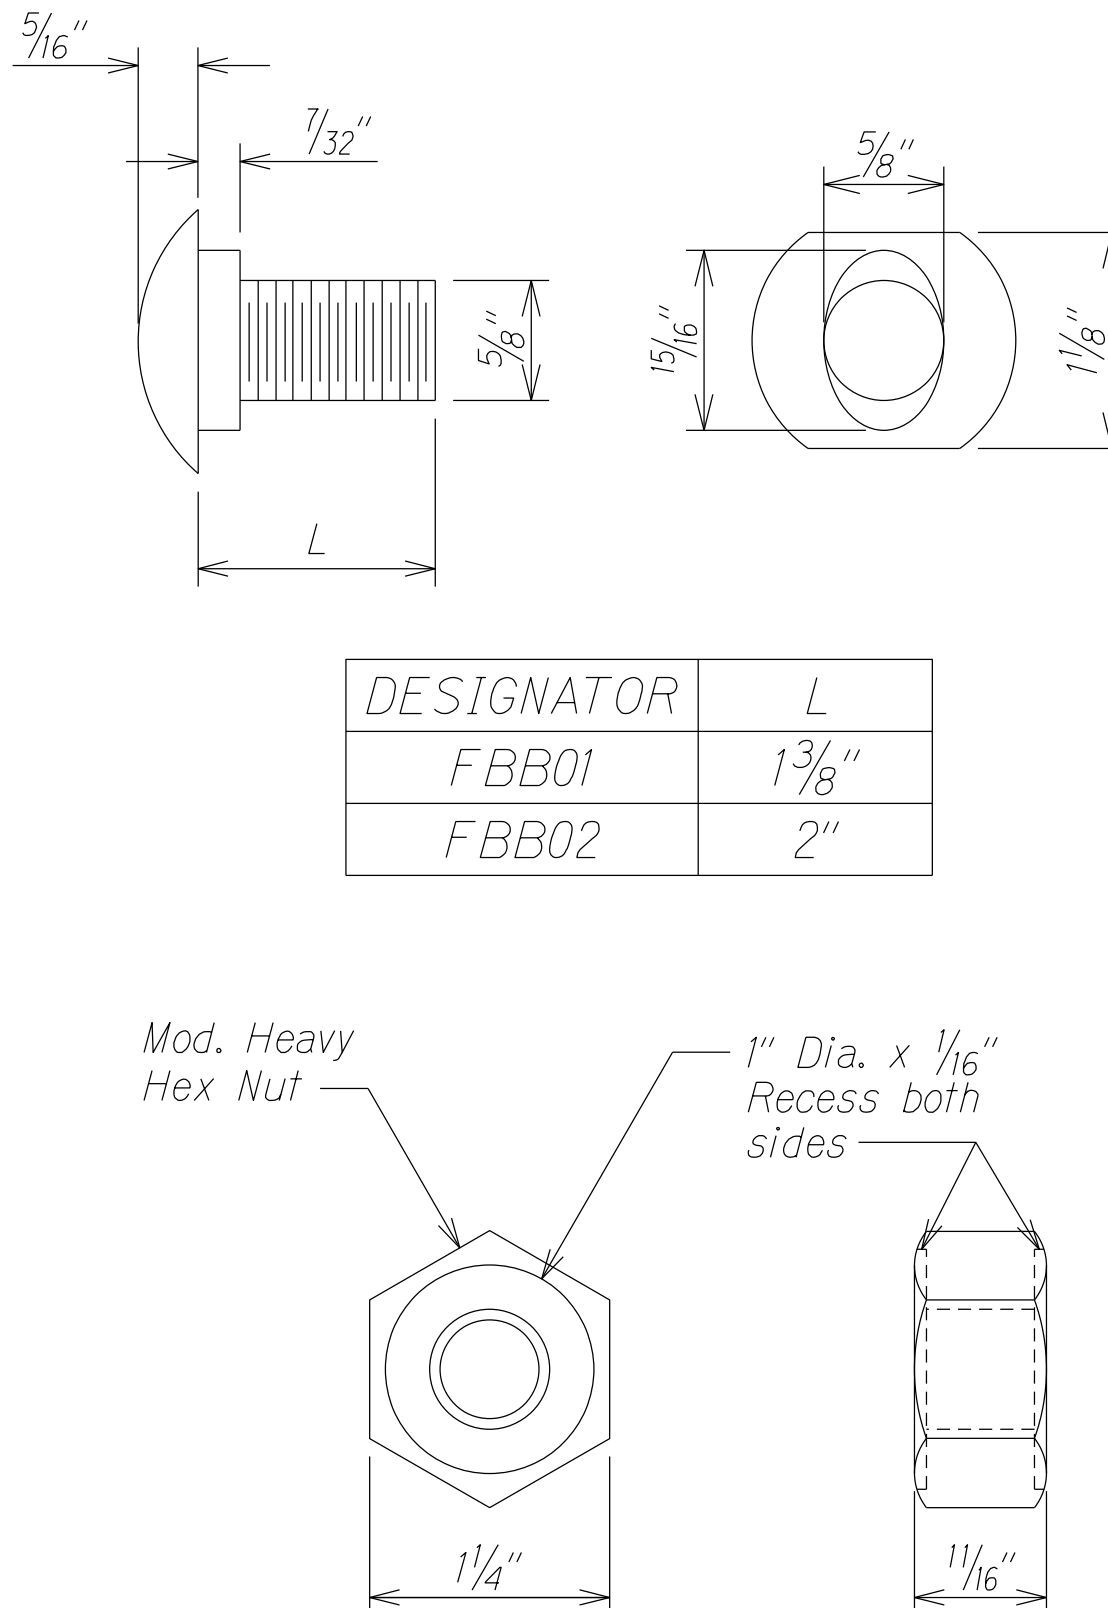


GUARDRAIL BOLTS AND RECESSED NUT

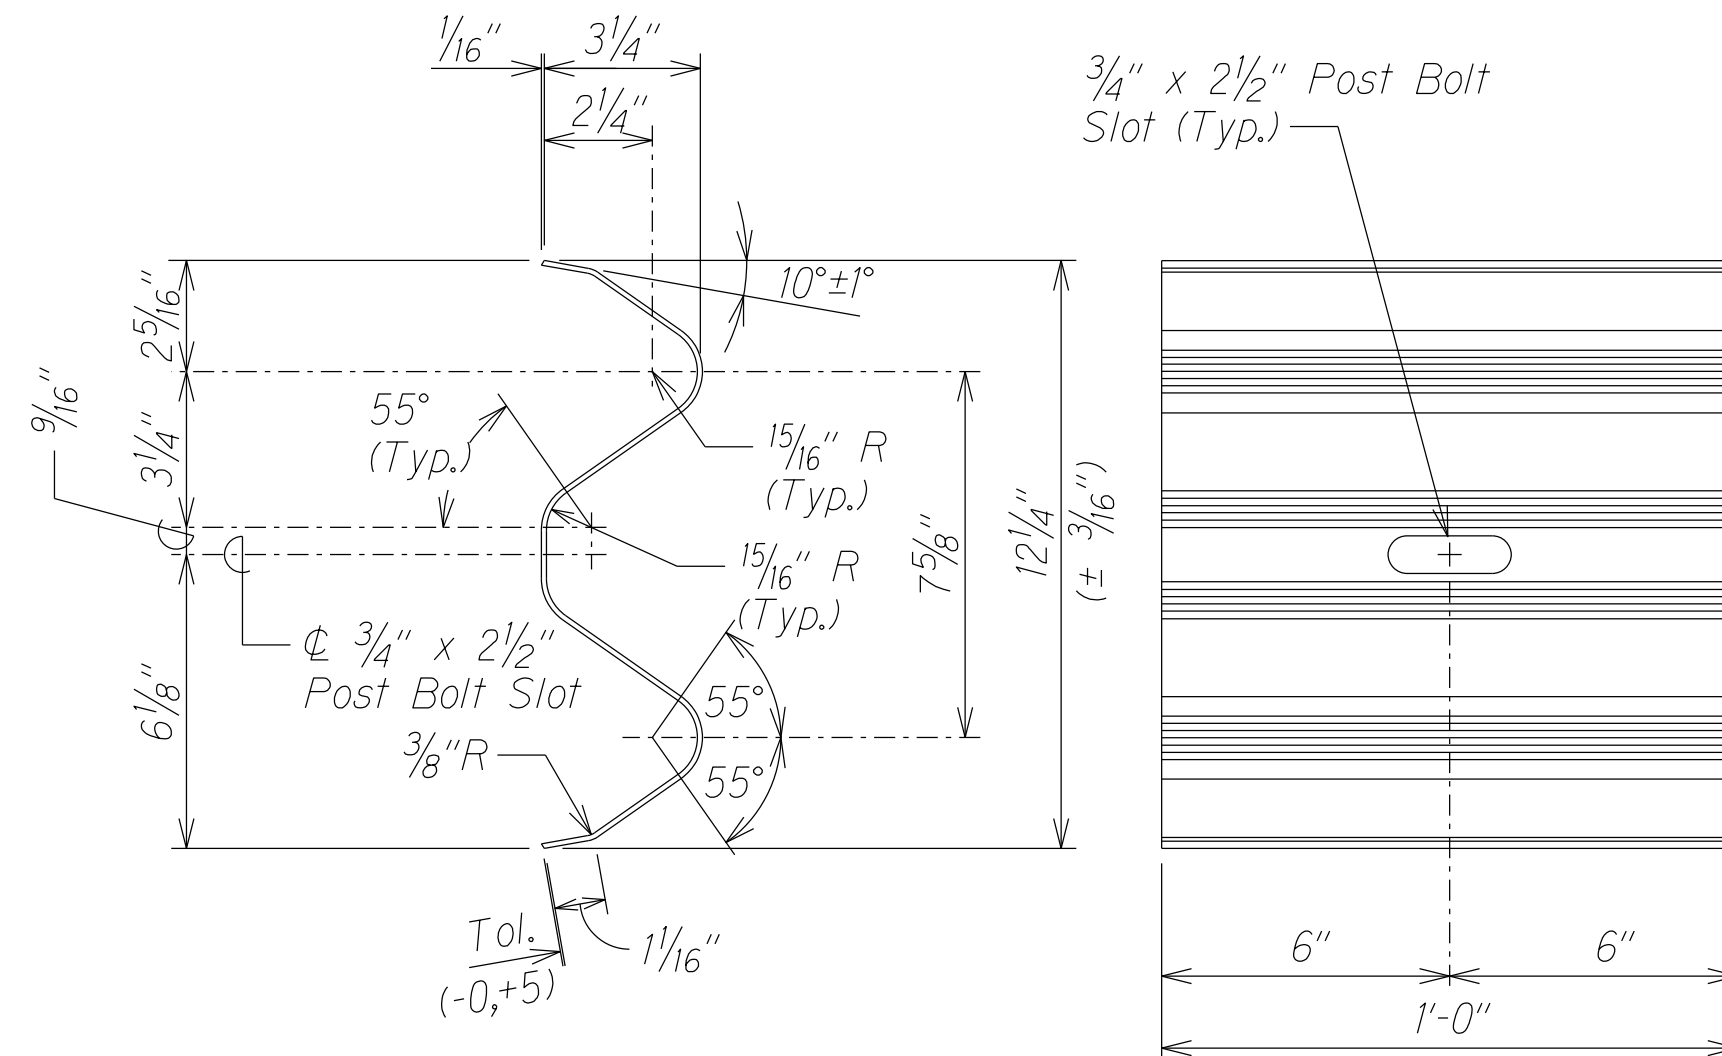


DESIGNATOR	BASE METAL THICKNESS
RWM01a	12 Gauge

W-BEAM BACK-UP PLATE (RWM01a)

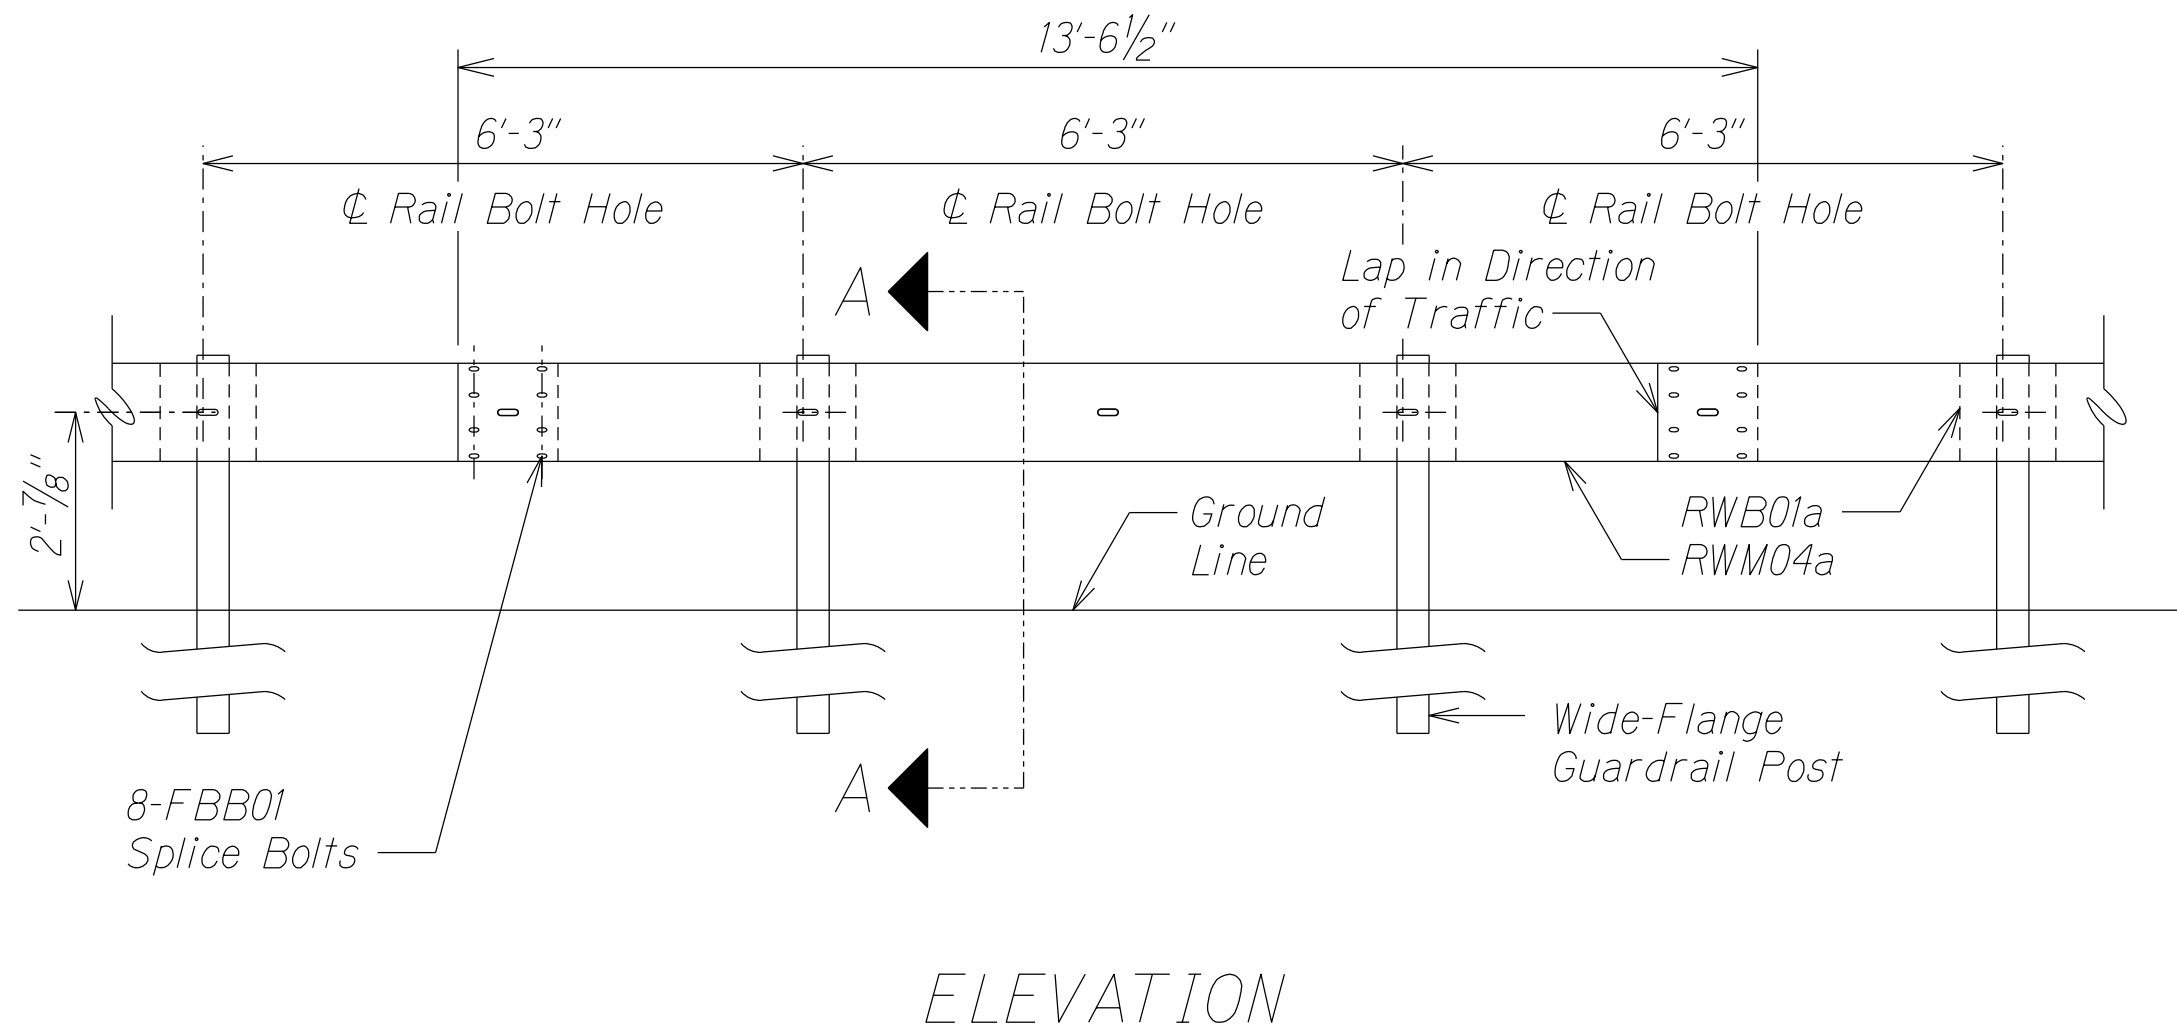

MIDWEST GUARDRAIL SYSTEM WITH
NO BLOCKOUTS (SGR41)

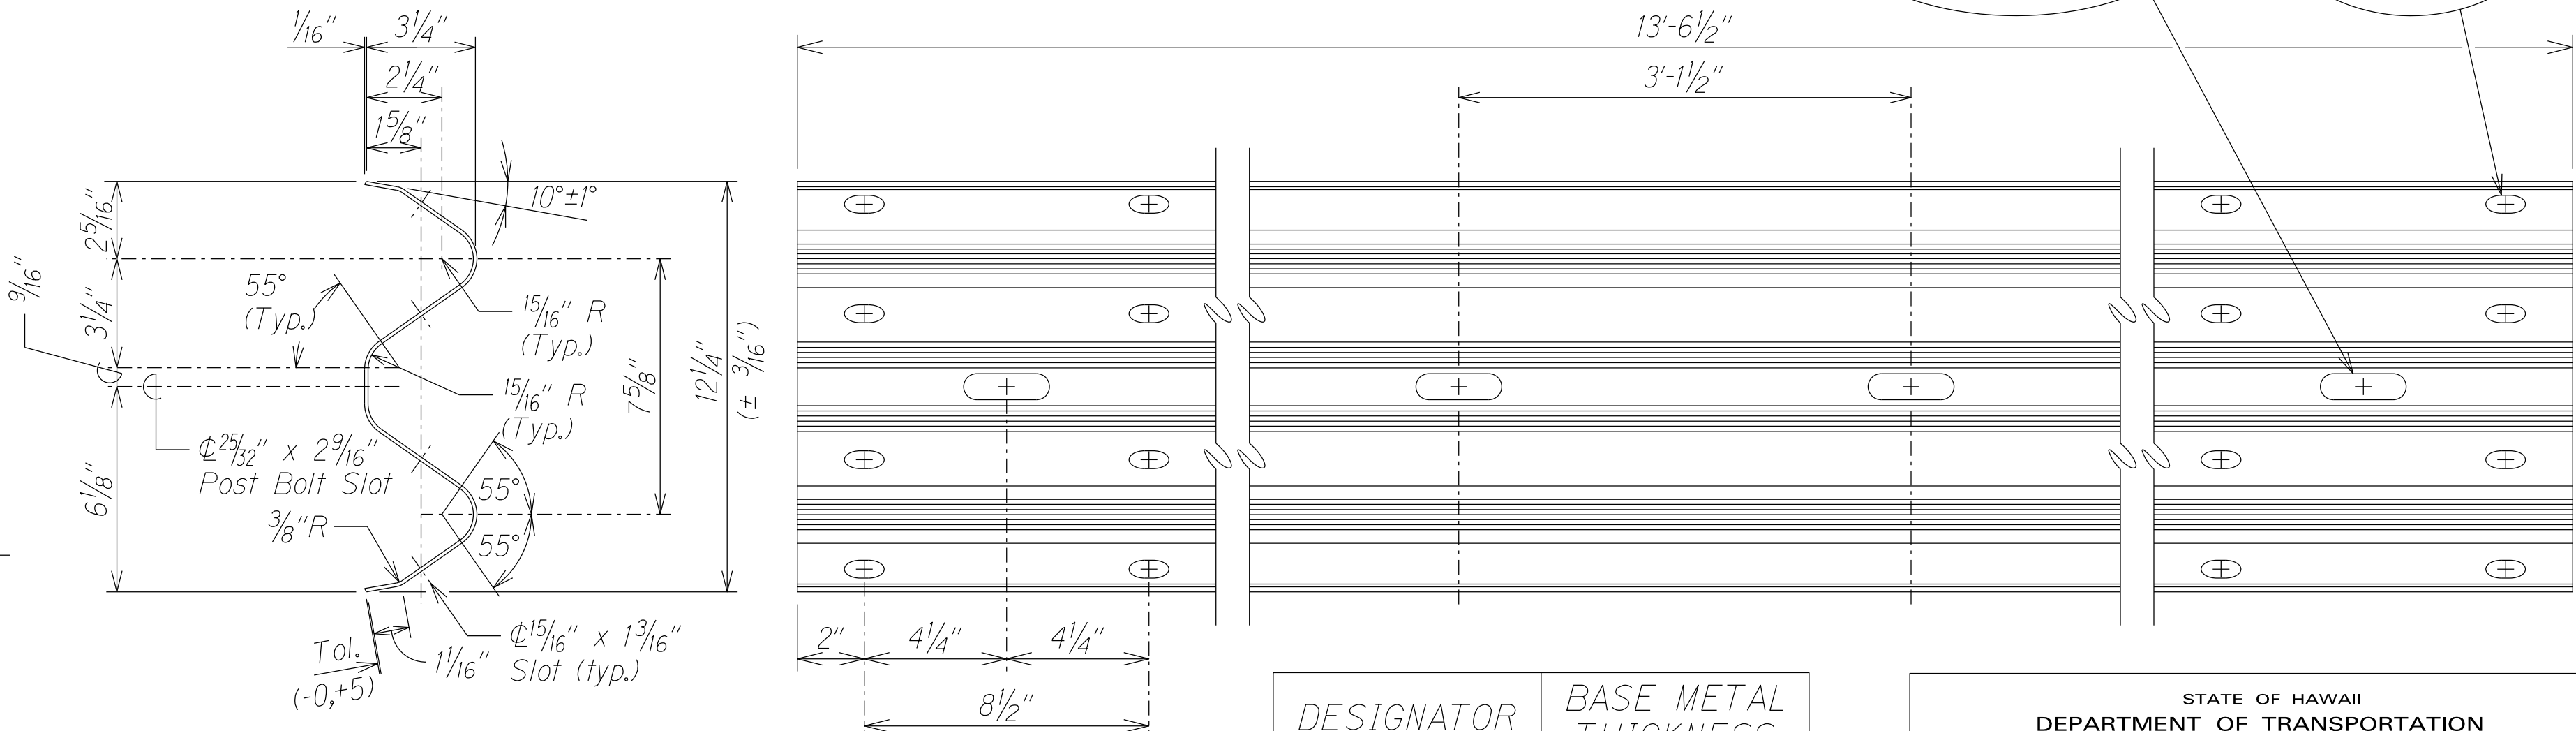

DESIGNATOR	BASE METAL THICKNESS
RWM04a	12 Gauge

STATE OF HAWAII
DEPARTMENT OF TRANSPORTATION
HIGHWAYS DIVISION
MIDWEST GUARDRAIL SYSTEM WITH
NO BLOCKOUTS
GUARDRAIL & SHOULDER IMPROVEMENTS
AT VARIOUS LOCATIONS, PART 6
Federal-Aid Project No. STP-0700(086)
Scale: NTS Date: May 20