



Traffic Control:
The Contractor is Allowed to Place Traffic Controls for One Hour or Less at a Time. Refer to HDOT Standard Specification Section 645 for Applicable Traffic Control Plan.

Spall Repairs:
For Spall Repair Notes, See Sheet C-1E.
For Spall Repair Details, See Sheet C-1F.

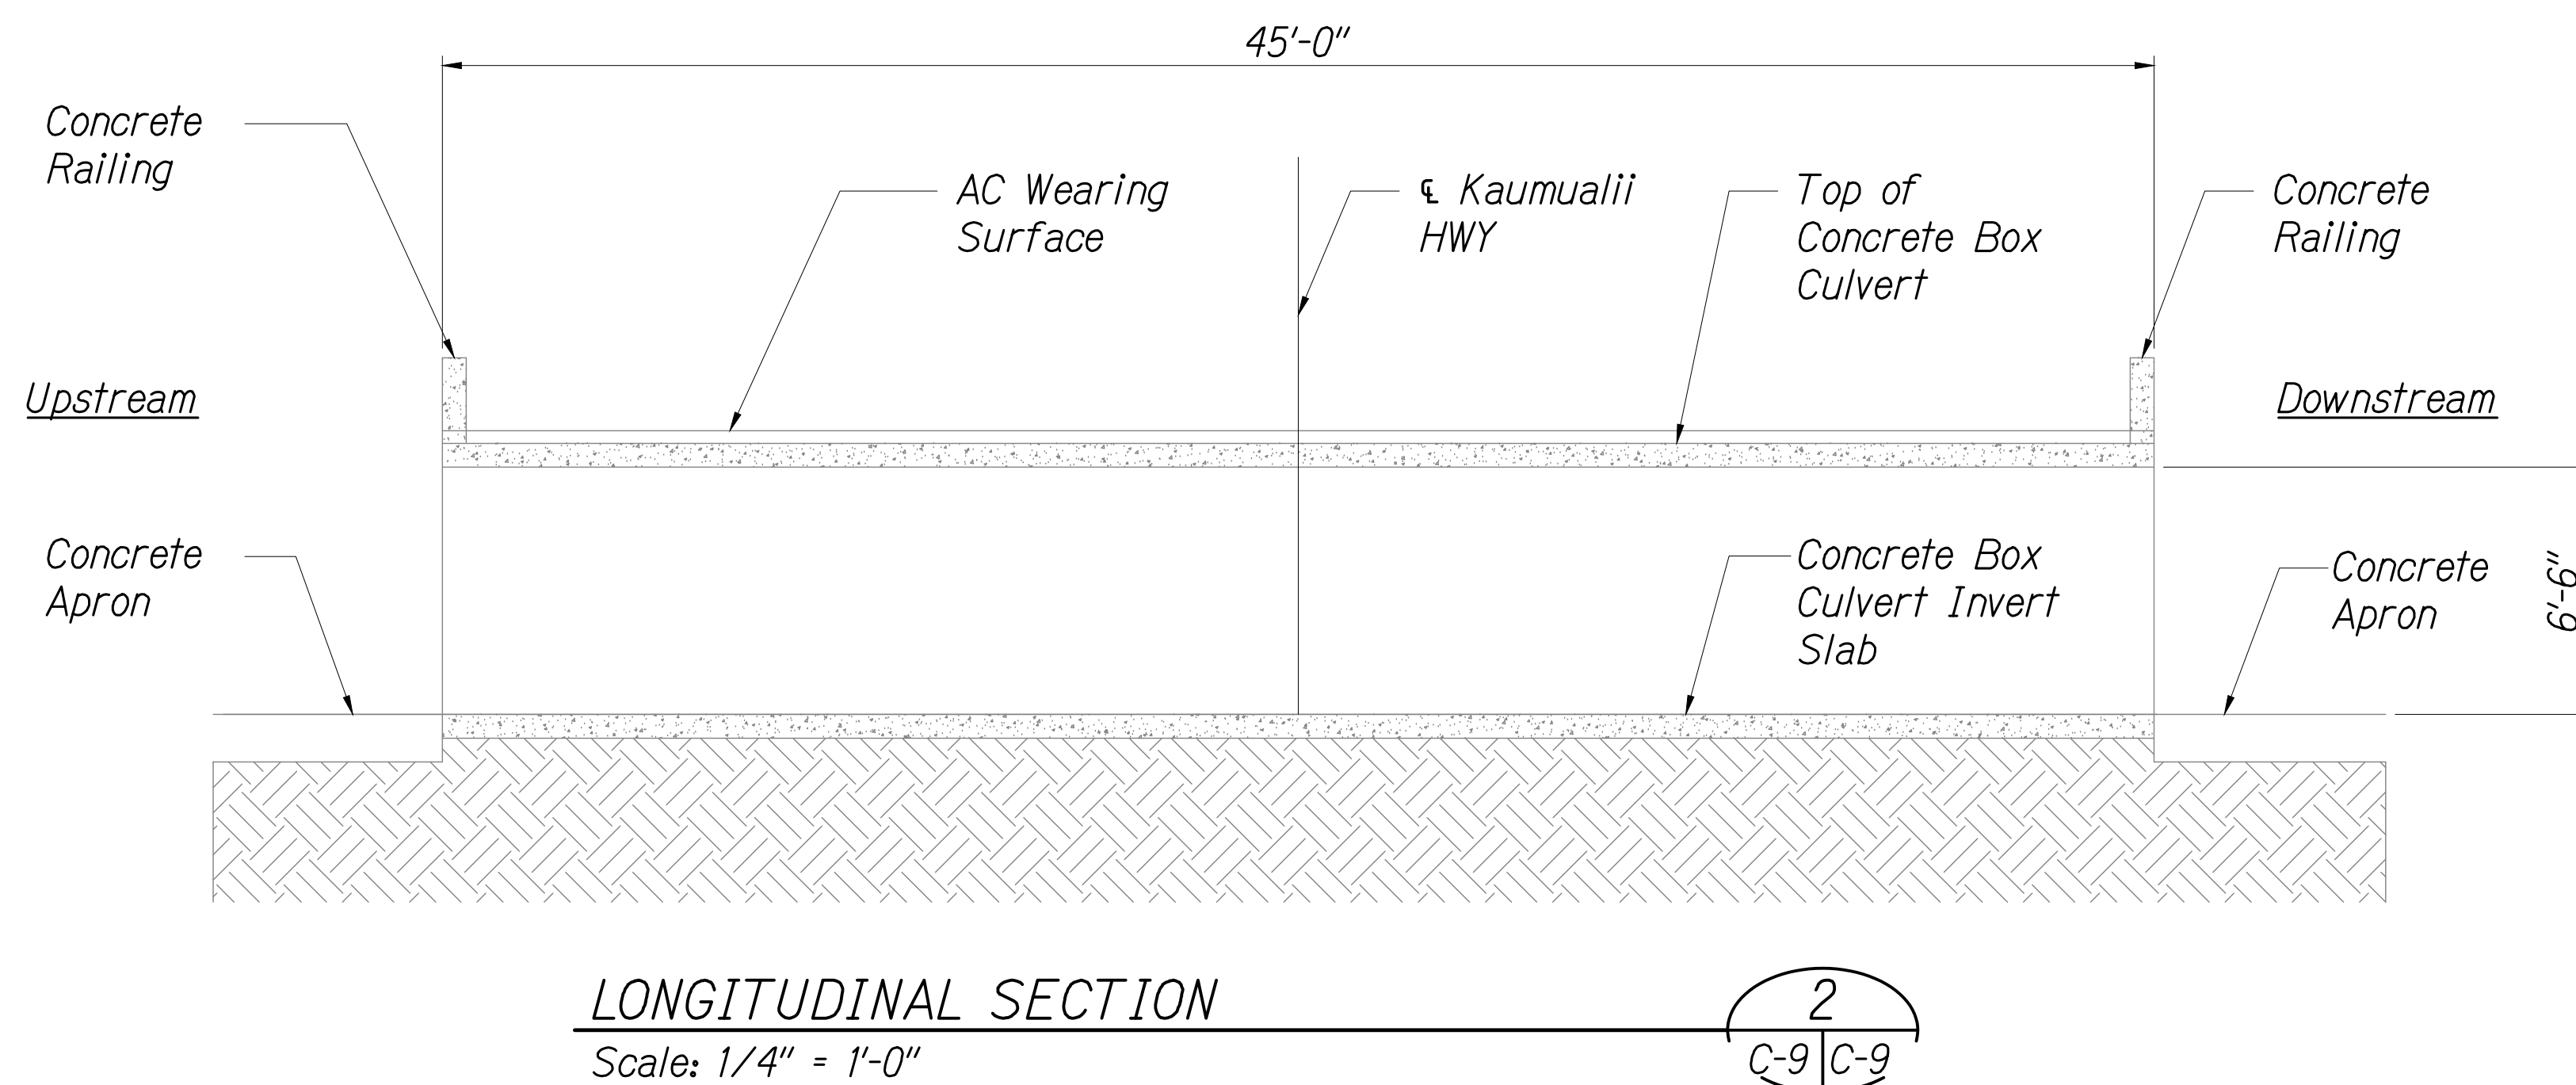

ORIGINAL PLAN	SURVEY PLOTTED BY _____	DATE _____
NOTE BOOK	DRAWN BY _____	_____
	TRACED BY _____	_____
	DESIGNED BY _____	_____
	QUANTITIES BY _____	_____
No. _____	CHECKED BY _____	_____

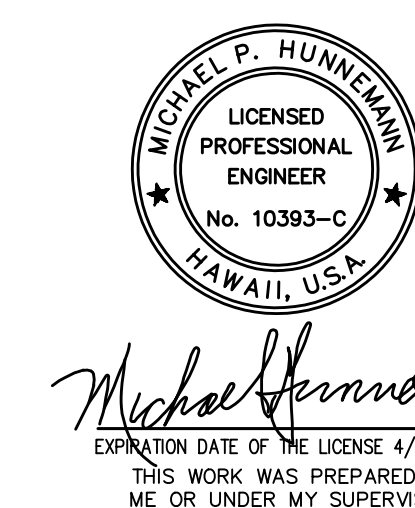

STATE OF HAWAII
DEPARTMENT OF TRANSPORTATION
HIGHWAYS DIVISION

UNNAMED STREAM
(5-CELL) CULVERT

MINOR BRIDGE REPAIRS AT
VARIOUS LOCATIONS, PART 1
KAUAI, HAWAII
PROJECT NO. HWY-K-02-23M

Scale: As Shown Date: May 2023

C-9 SHEET No. 19 OF 41 SHEETS