


FED. ROAD DIST. NO.	STATE	PROJ. NO.	FISCAL YEAR	SHEET NO.	TOTAL SHEETS
HAWAII	HAW.	HWY-K-03-04M	2004	9	20

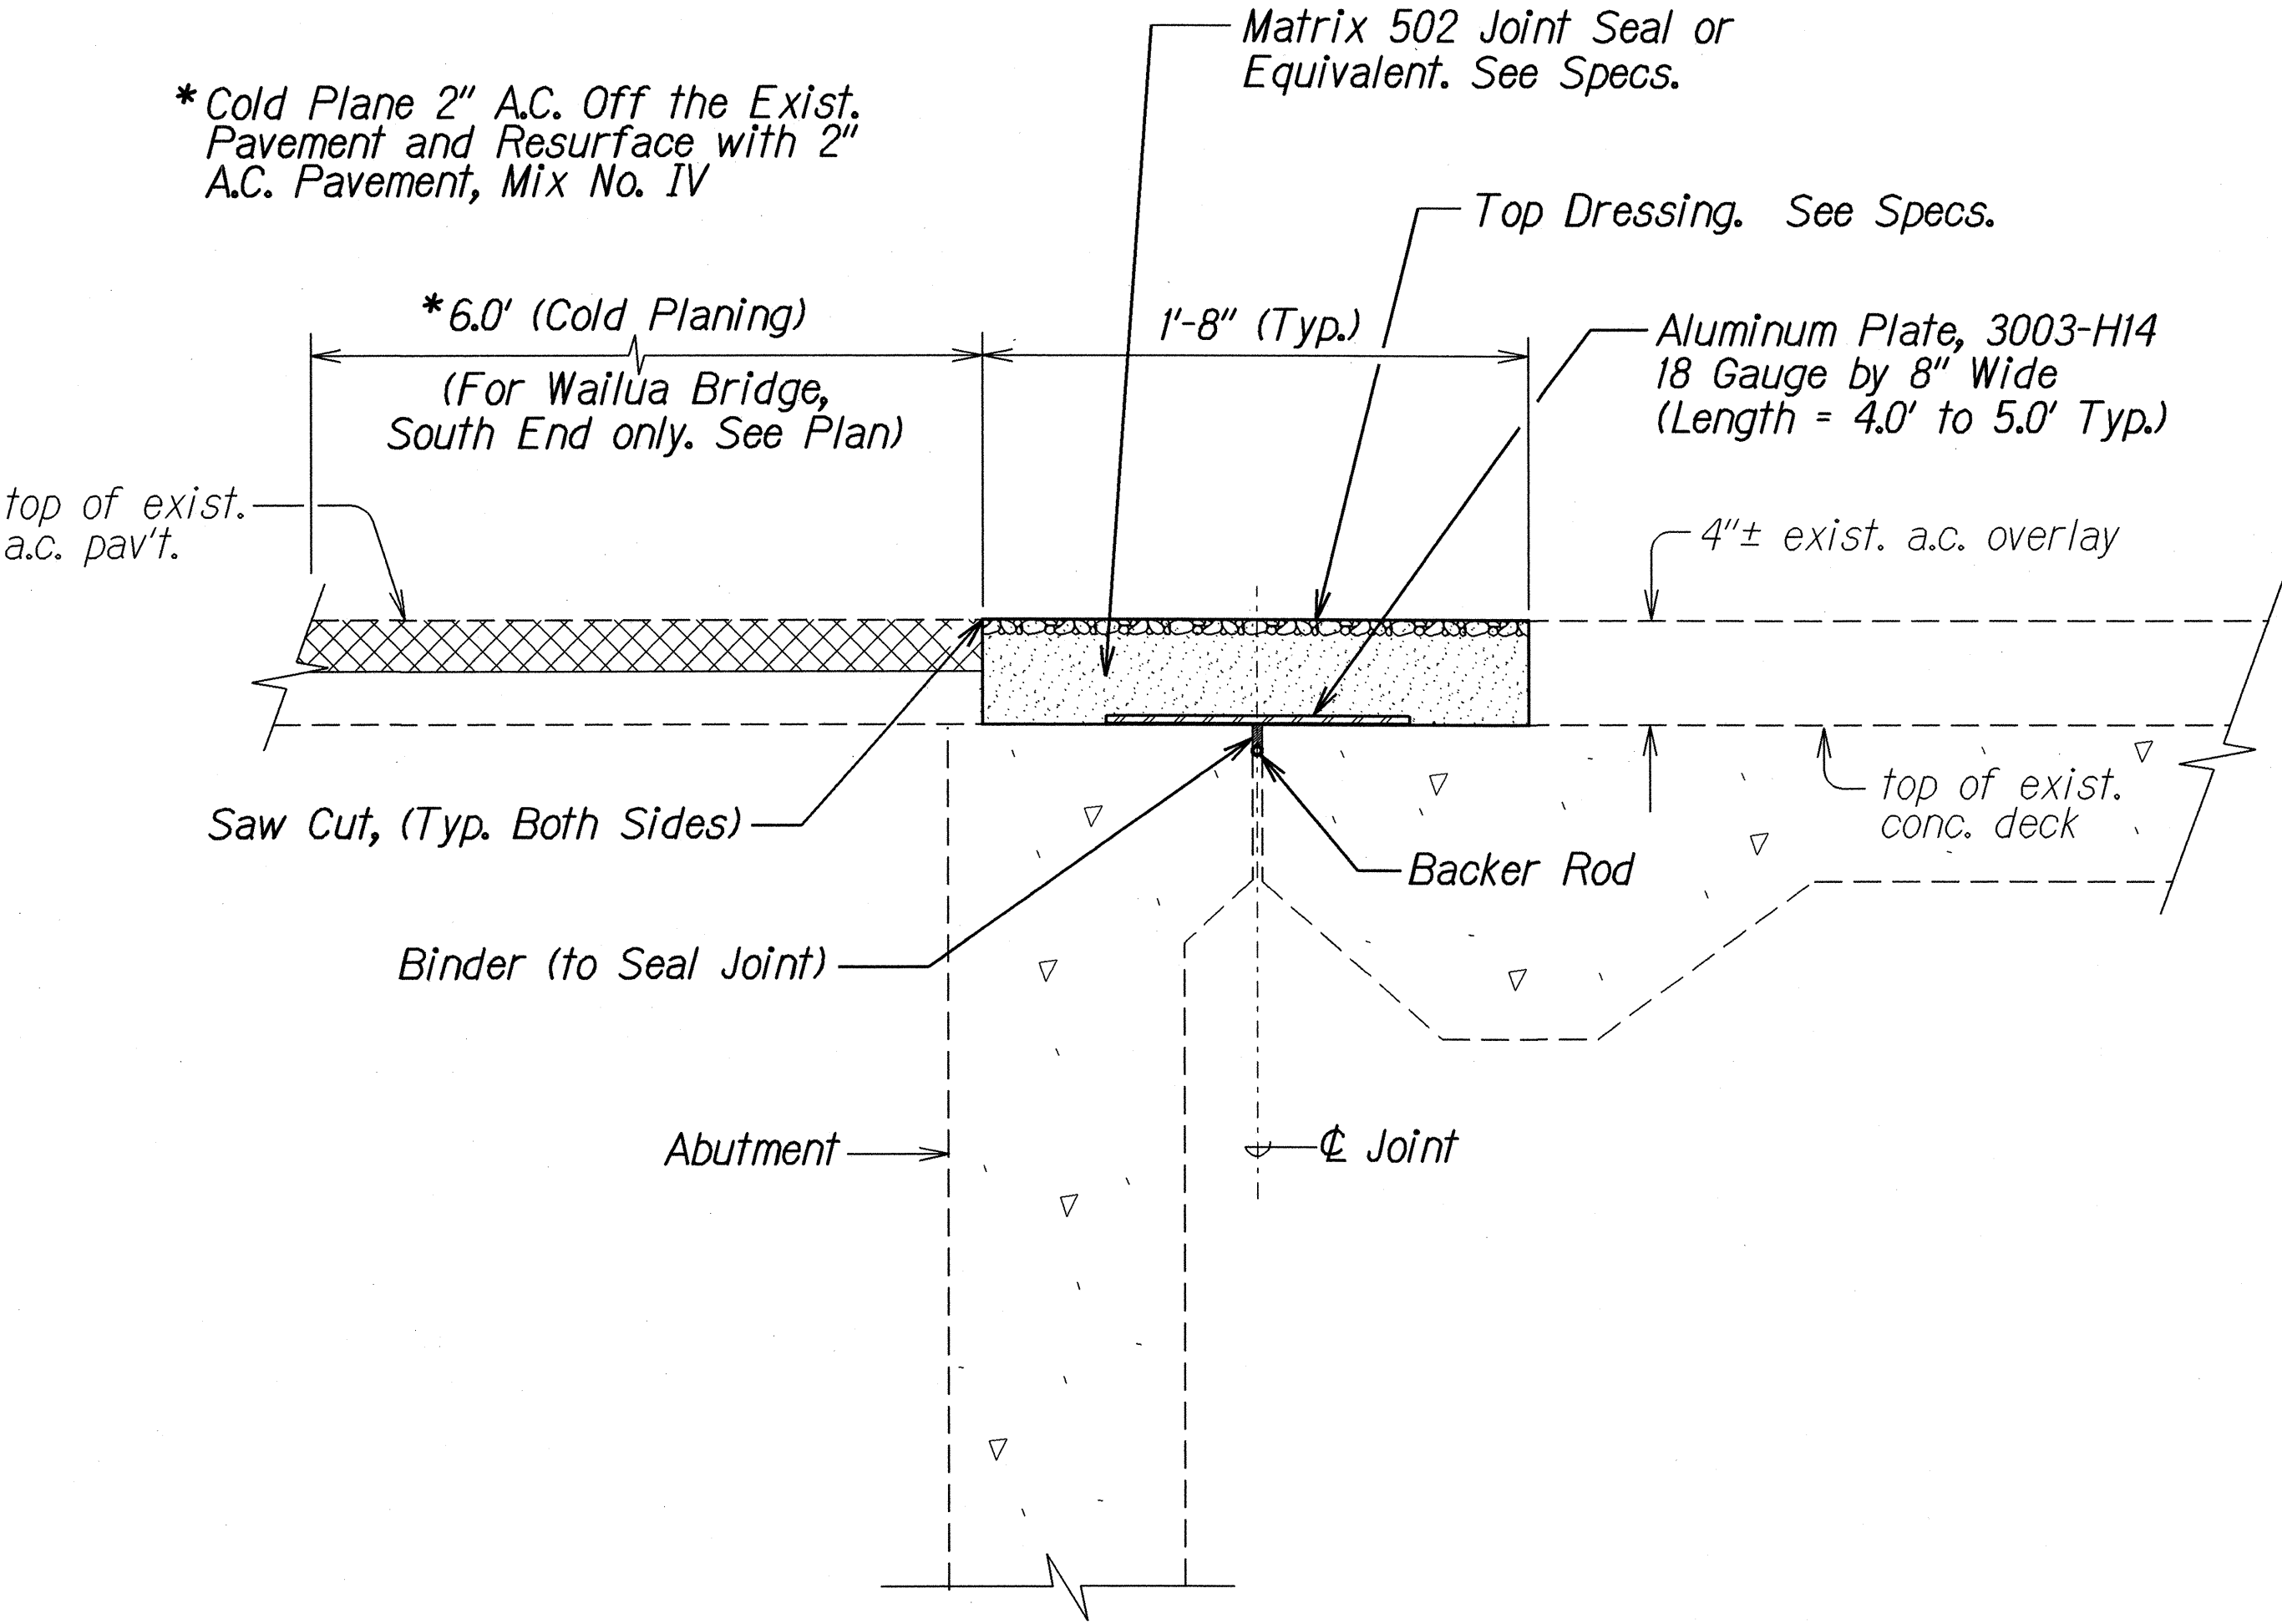

**TYPICAL JOINT DETAIL**  
**AT WAILUA BRIDGE AND KAPAA STREAM BRIDGE ABUTMENTS**  
 Scale: 2" = 1'

- NOTES:**
1. The scope of work for this part of the project consists of replacing the existing joint seals of the expansion joints with new joint seals according to the plans and specifications.
  2. The contractor is reminded of the requirements of Subsection 108.01 - Subcontracts, which requires him to perform work amounting to not less than 30 percent of the total contract cost less deductible items. Non-compliance with this Subsection may be grounds for rejection of bid.
  3. The Contractor's attention is directed to the following Sections of the Special Provisions: Subsection 107.13 - Public convenience and Safety, and Sections 645 - Traffic Control Devices.
  4. Dimensions based on record drawings. Contractor shall verify existing field conditions prior to bidding.
  5. At the end of each day's work, the Contractor shall remove all equipment and other obstructions to permit free and safe passage of public traffic.
  6. Disposal of material removed to accomplish joint repair shall be considered incidental to joint seal work.
  7. Care shall be taken to ensure that no debris, petroleum products, deleterious materials or wastes be allowed to fall, flow, leach or otherwise enter the water.
  8. All work on Wailua Bridge approaches shall be done during night time working hours. During night time closures, one lane shall remain open to traffic at all times. The Engineer will allow the Contractor to night work only as follows:

Sunday 10:00 P.M. - 12:00 Midnight  
 Monday thru Thursday 12:00 Midnight - 6:00 A.M.  
 Friday (Morning) 10:00 P.M. - 12:00 Midnight  
 12:00 Midnight - 6:00 A.M.

See Special Provisions, Section 104 - Scope of Work for details.

DESIGNED BY	DATE
DRAWN BY	2/25/04
CHECKED BY	
NOTED BY	
QUANTITIES BY	
CHECKED BY	

STATE OF HAWAII  
DEPARTMENT OF TRANSPORTATION  
HIGHWAYS DIVISION

**BRIDGE JOINT REPAIR**  
**NOTES AND DETAILS**  
KAUMUALII HIGHWAY & KUHIO HIGHWAY  
Miscellaneous Pavement Reconstruction/  
Resurfacing at Various Locations  
Project No. HWY-K-03-04M  
Scale: As Shown Date: April 2004

SHEET No. 1 OF 1 SHEETS