


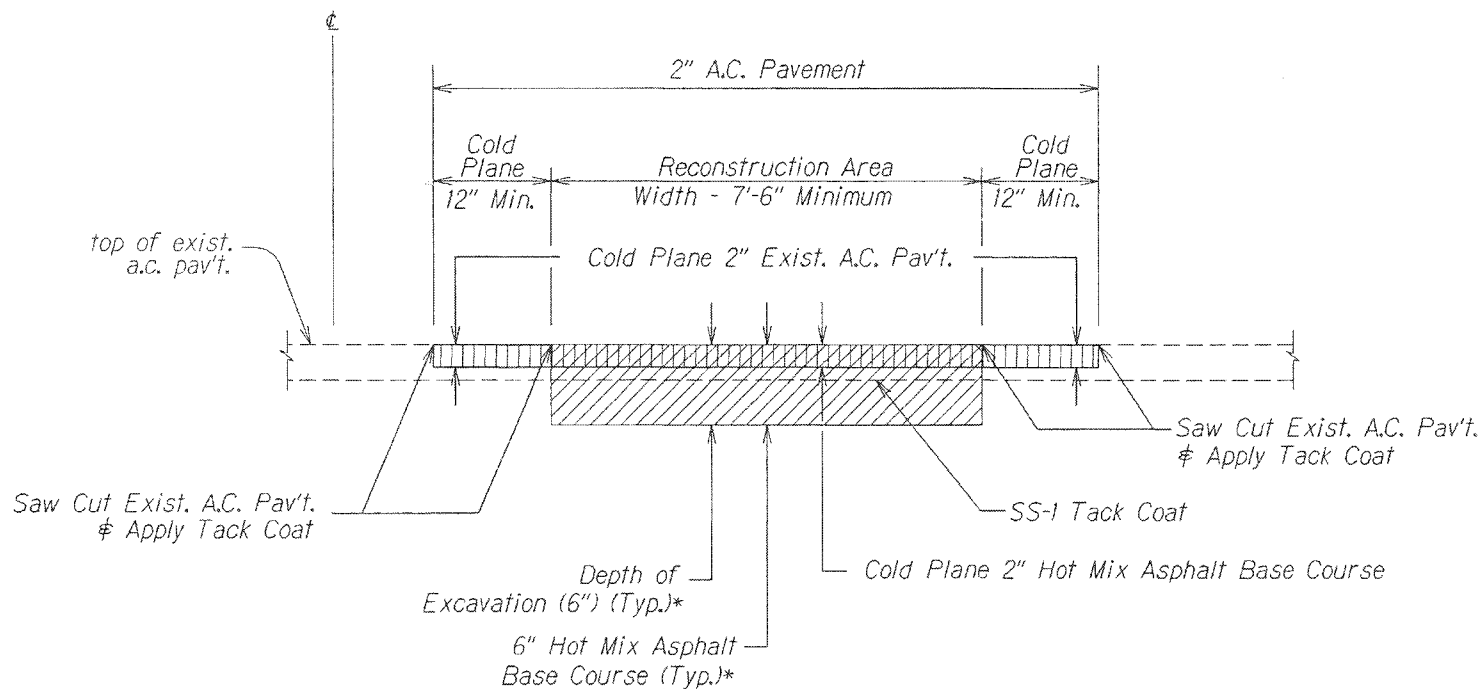

TYPICAL PAVEMENT RECONSTRUCTION SECTION - 6"

Not to Scale

Notes for Reconstruction Areas:

1. Reconstruct weakened pavement areas prior to cold plane.
2. The exposed remaining base course or subbase materials should be properly recompact to dense and unyielding conditions prior to placement of the asphalt concrete base layer.

Legend:

-  - Pavement Reconstruction
-  - Cold Plane

FIGURE 1
STP-0700(082)