


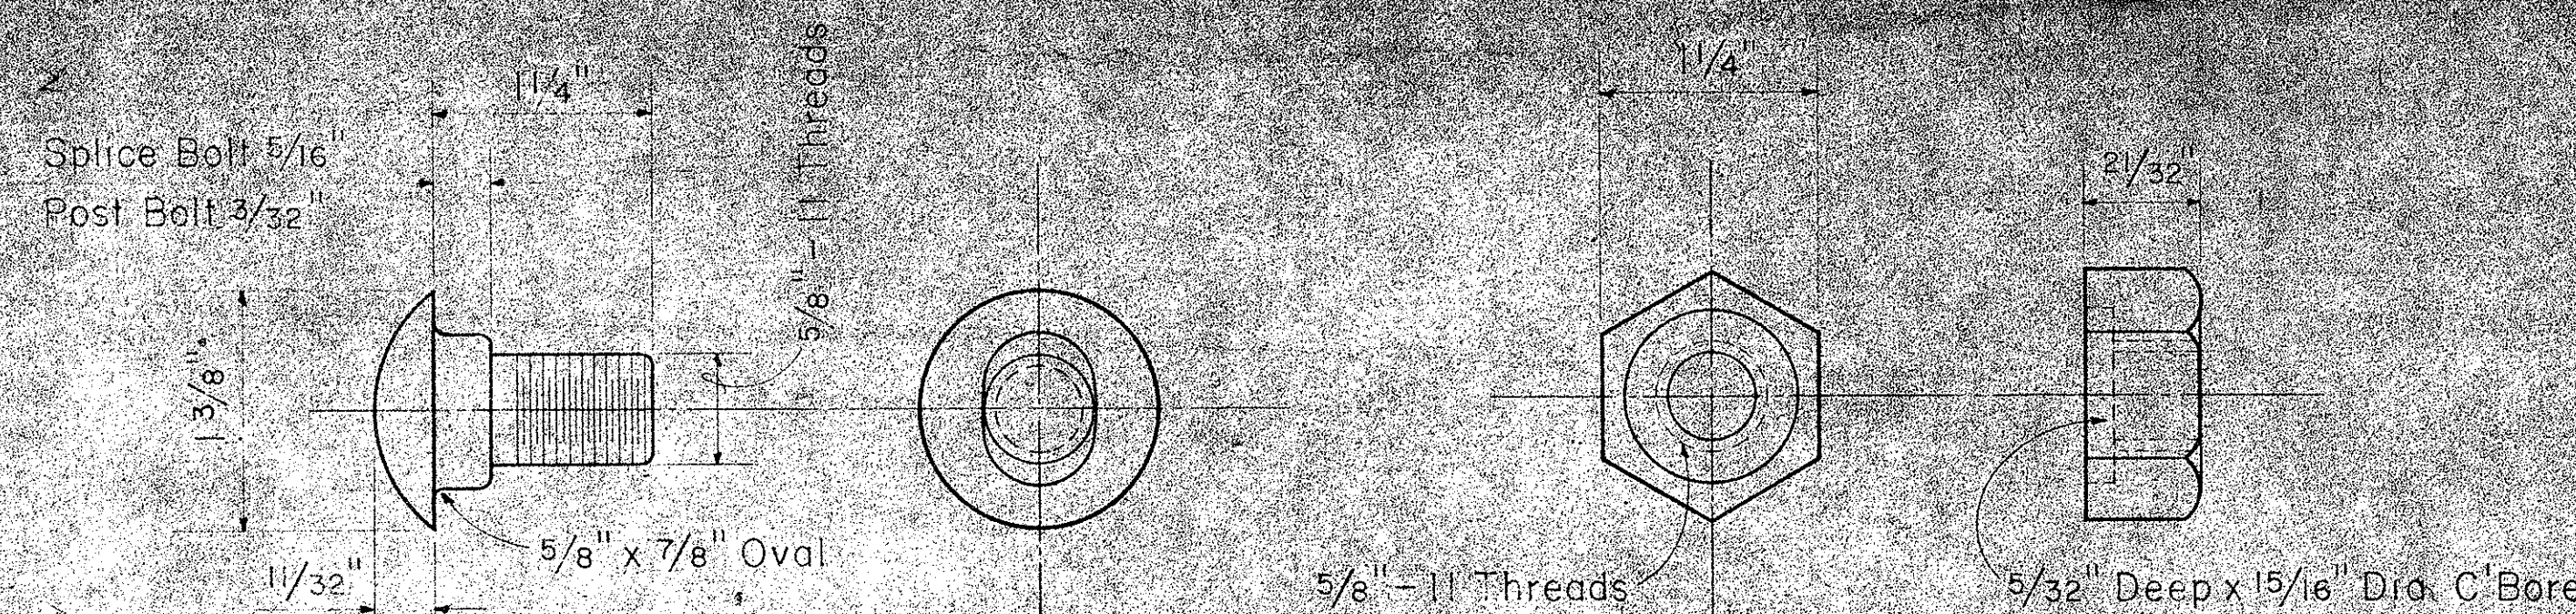


SPLICE BOLT

POST BOLT (Same except for length)

Scale: Full Size

HEXAGON NUT

Scale: Full Size

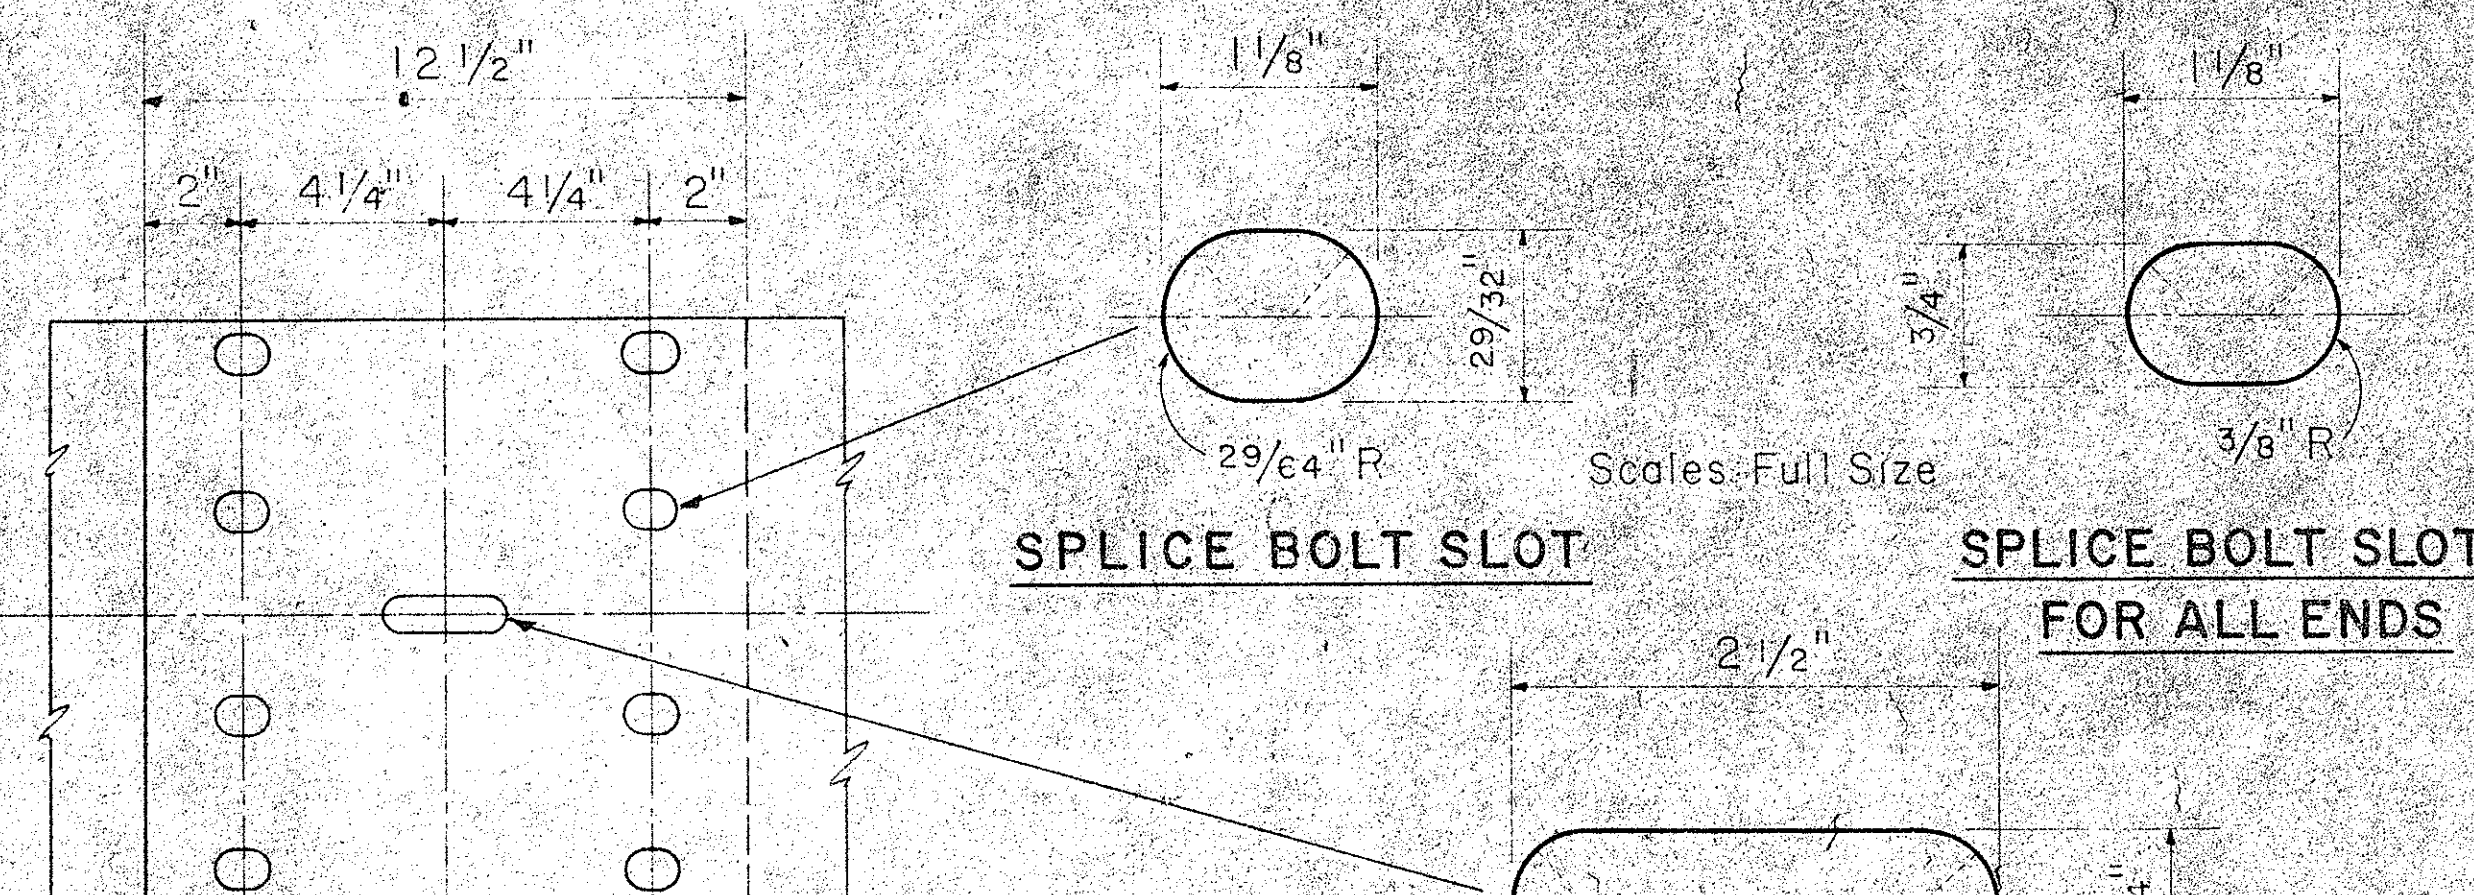

SPLICE BOLT SLOT

Scales: Full Size


SPLICE BOLT SLOT FOR ALL ENDS

POST BOLT SLOT

Scale: Full Size

RAIL SPLICE

Scale: 3/4" = 1' - 0"

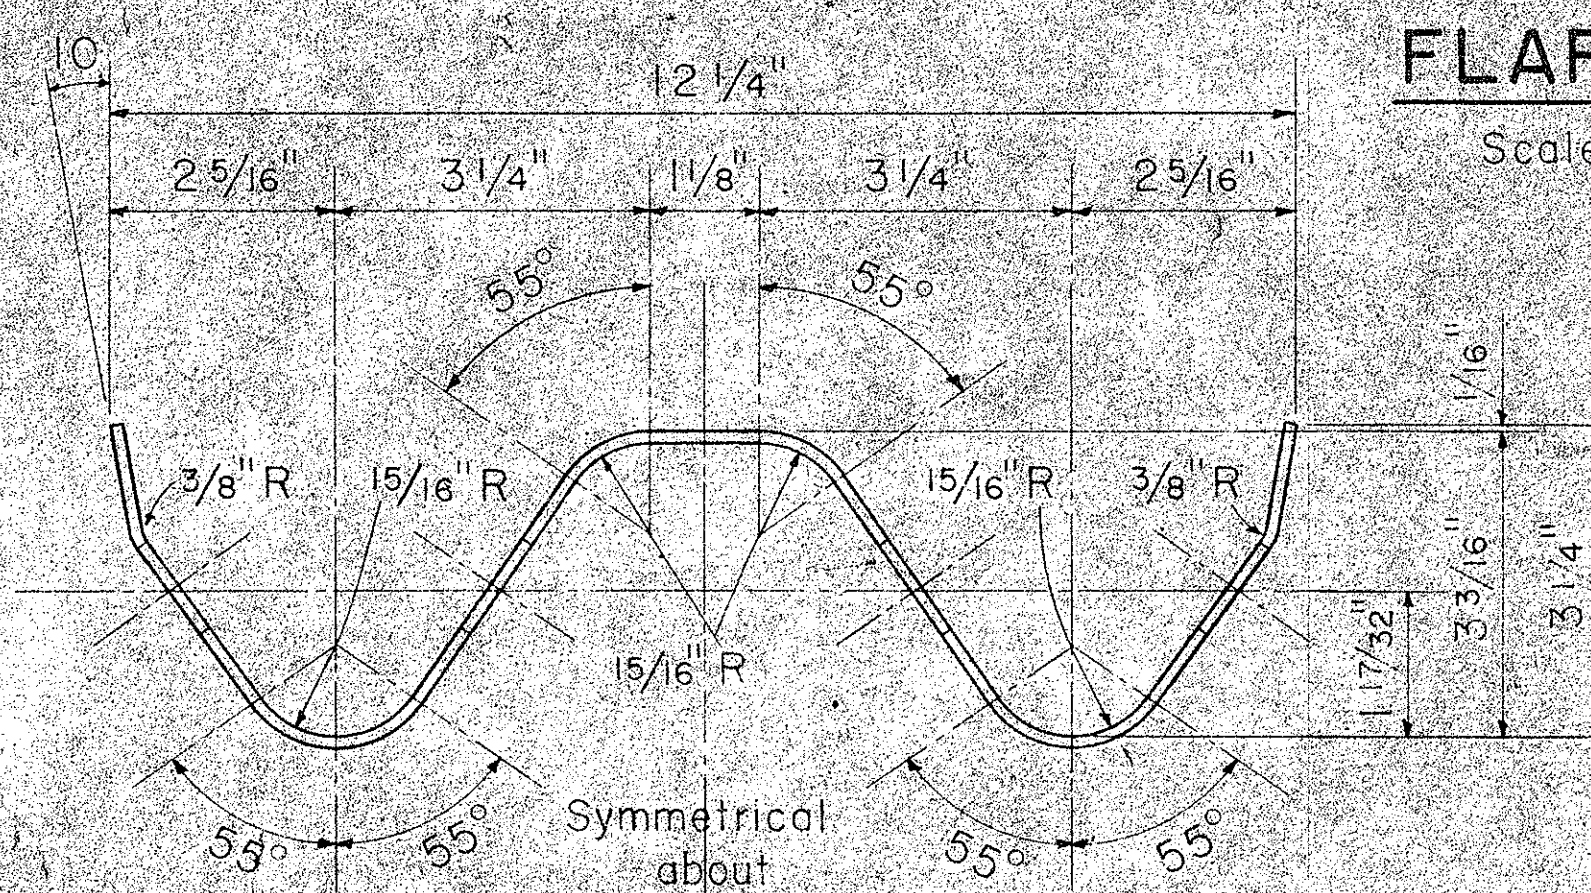


RAIL ELEMENT SECTION

Scale: Half Full Size


FLARED END

Scale: 1/2" = 1' - 0"

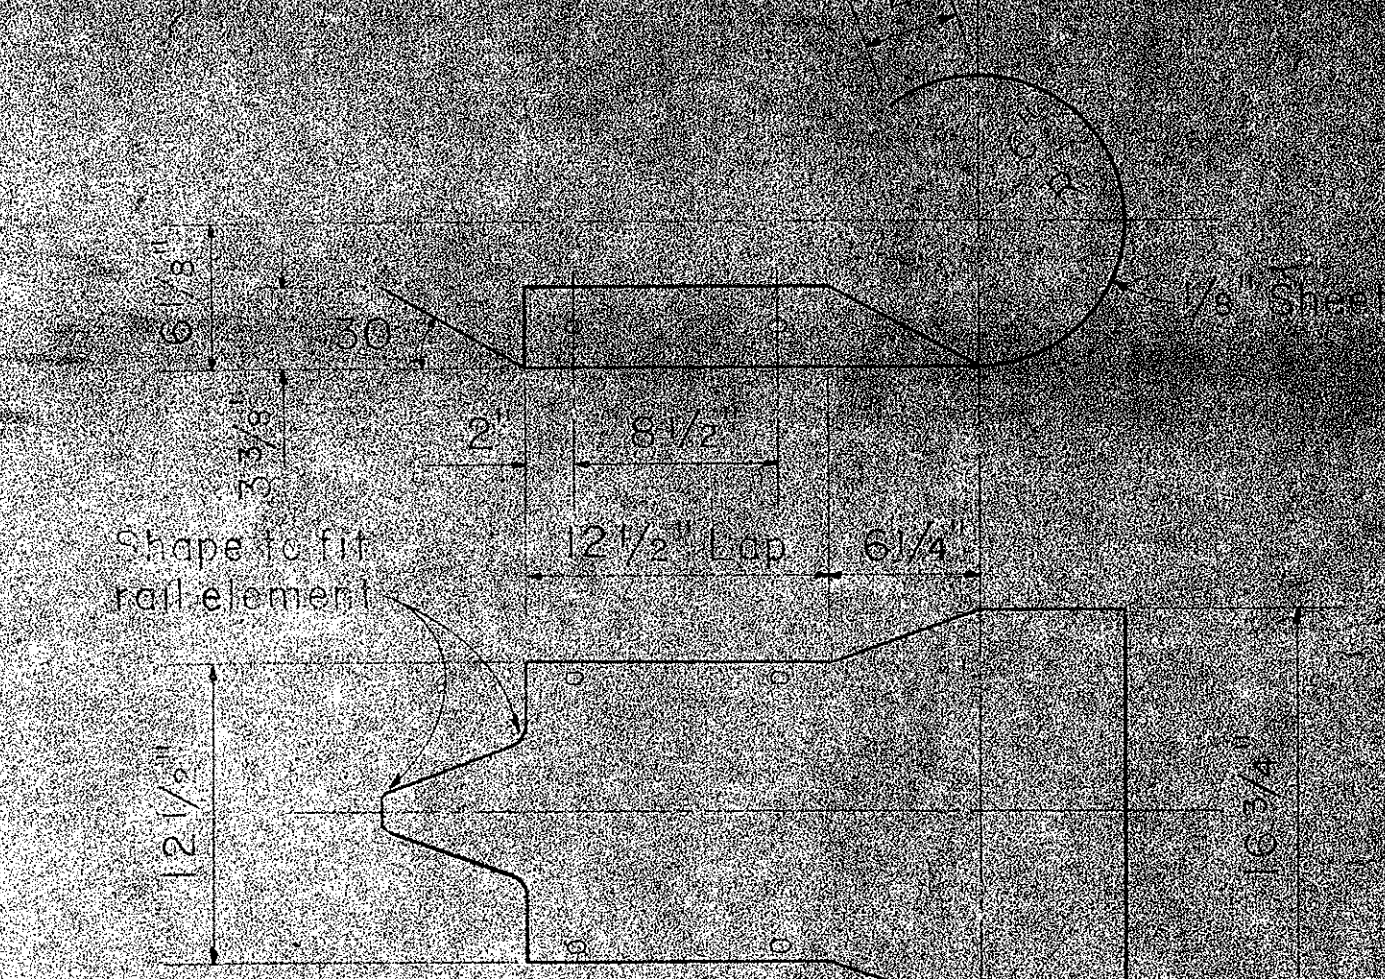


CURVED END

Scale: 1/2" = 1' - 0"

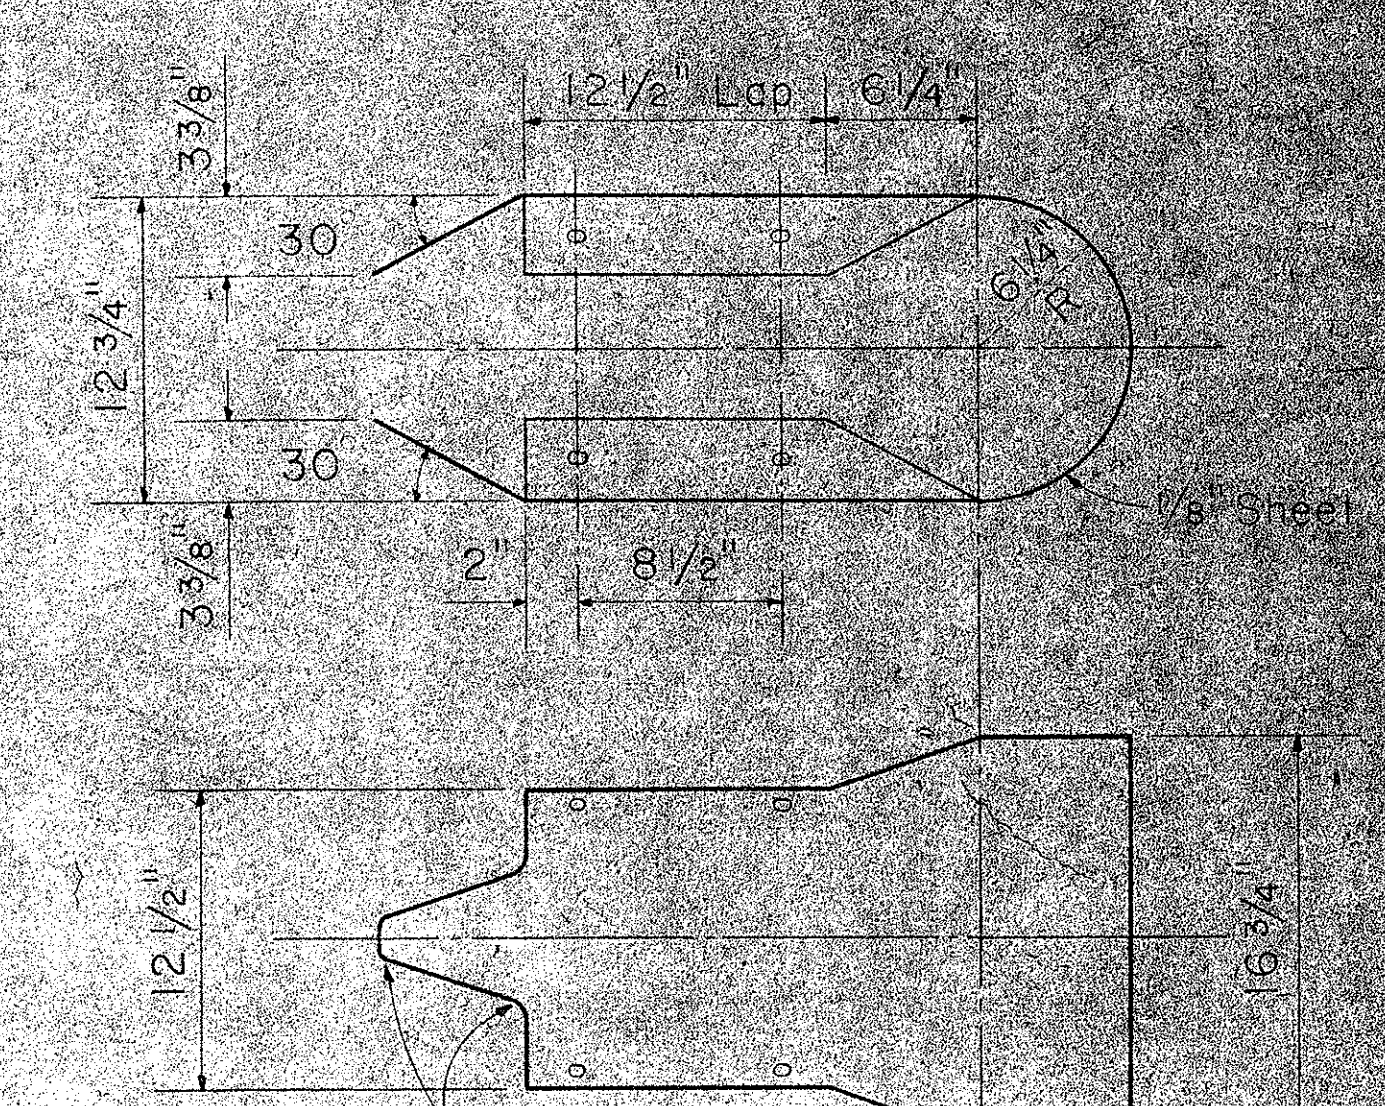


MEDIAN END

Scale: 1/2" = 1' - 0"

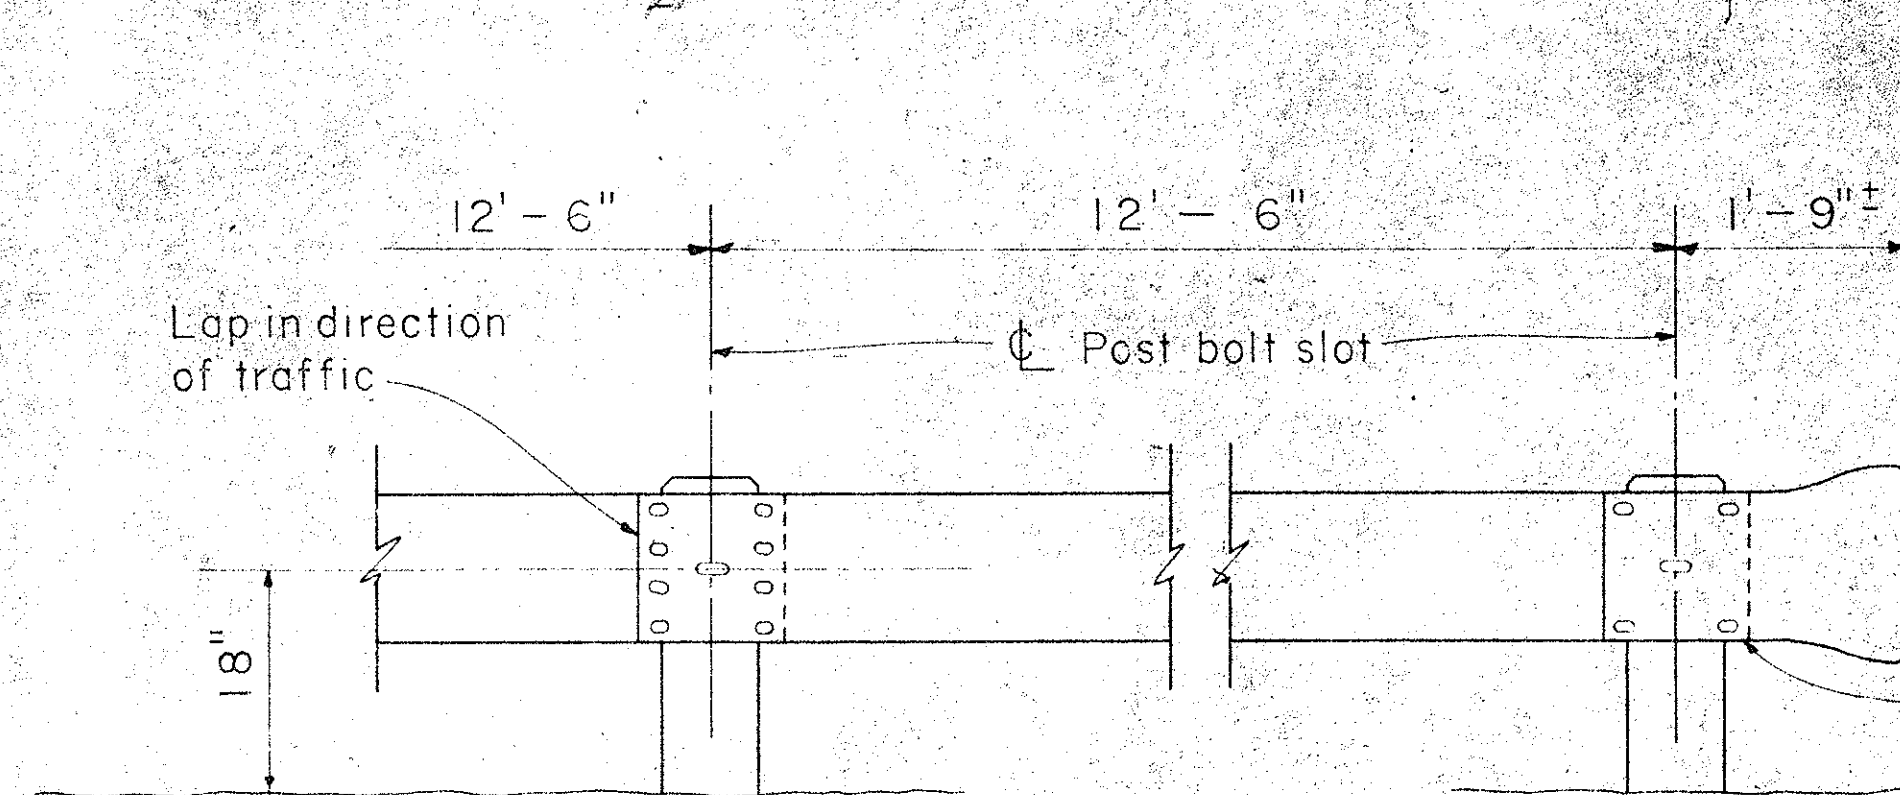


METAL GUARD RAIL

Scale: 3/4" = 1' - 0"

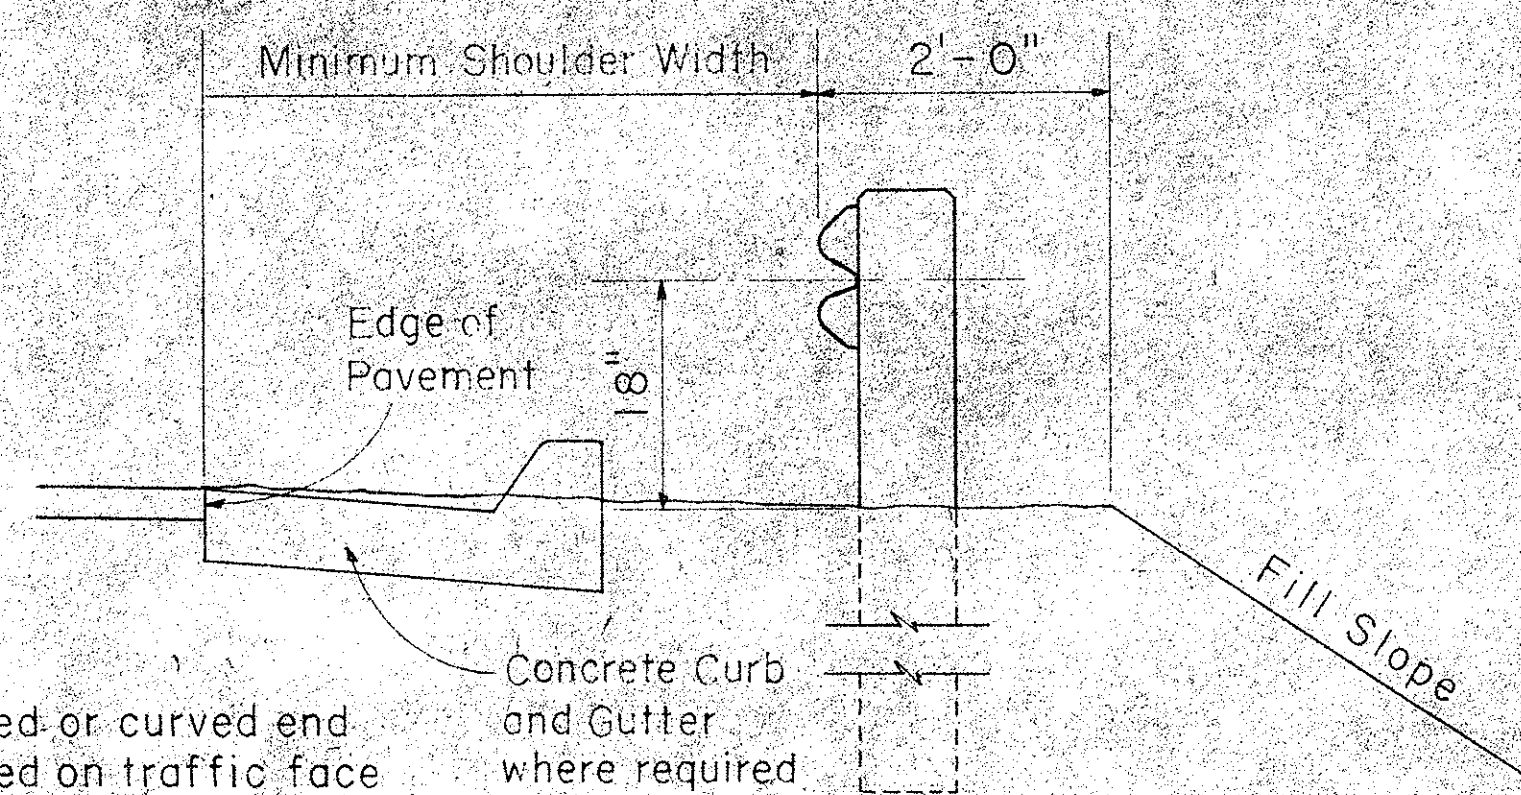

ELEVATION

Scale: 3/4" = 1' - 0"

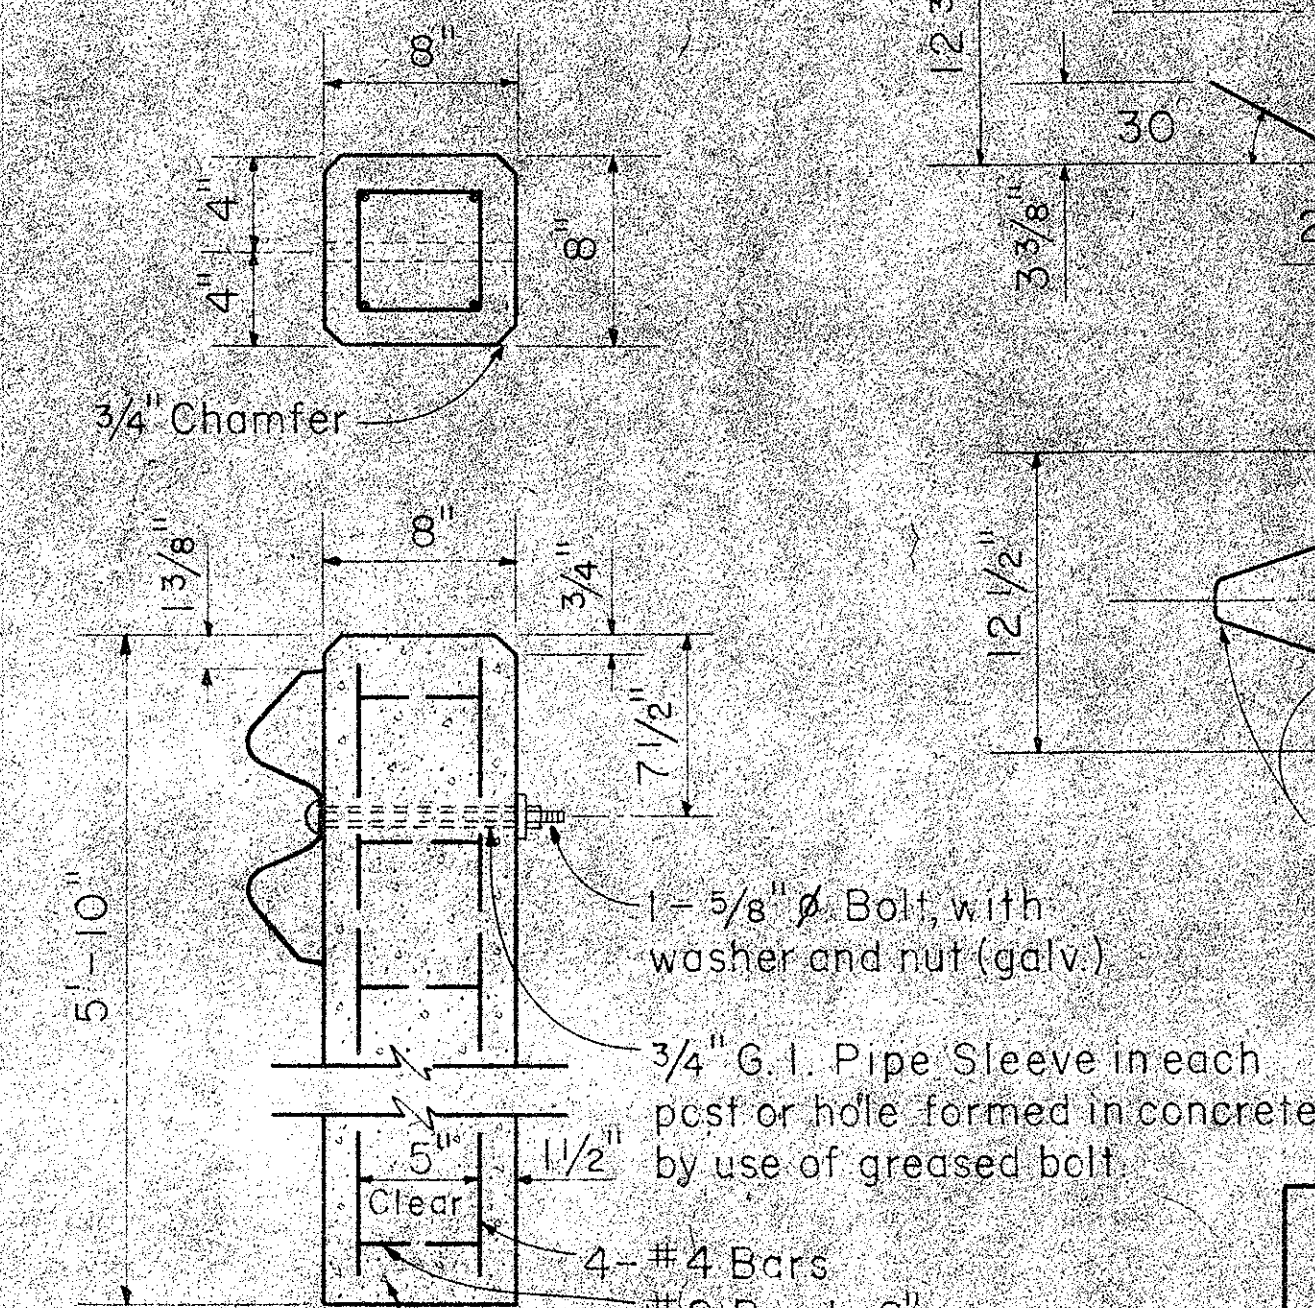

Class "A-1" Concrete

NOTE:

All concrete posts shall be precast.

DETAIL OF CONCRETE POST

Scale: 1/2" = 1' - 0"



DESIGNED BY: DATE: DRAWN BY: CHECKED BY: NOTED BY: CHECKED BY:

APPROVED:

DIRECTOR OF TRANSPORTATION

DATE

Scale: As Noted Date

SHEET NO. OF SHEETS