



| DIST. NO. | STATE | PROJ. NO.   | FISCAL YEAR | SHEET NO. | TOTAL SHEETS |
|-----------|-------|-------------|-------------|-----------|--------------|
| HAWAII    | HAW.  | HWY K-02-72 | 1975        | 2         | 10           |

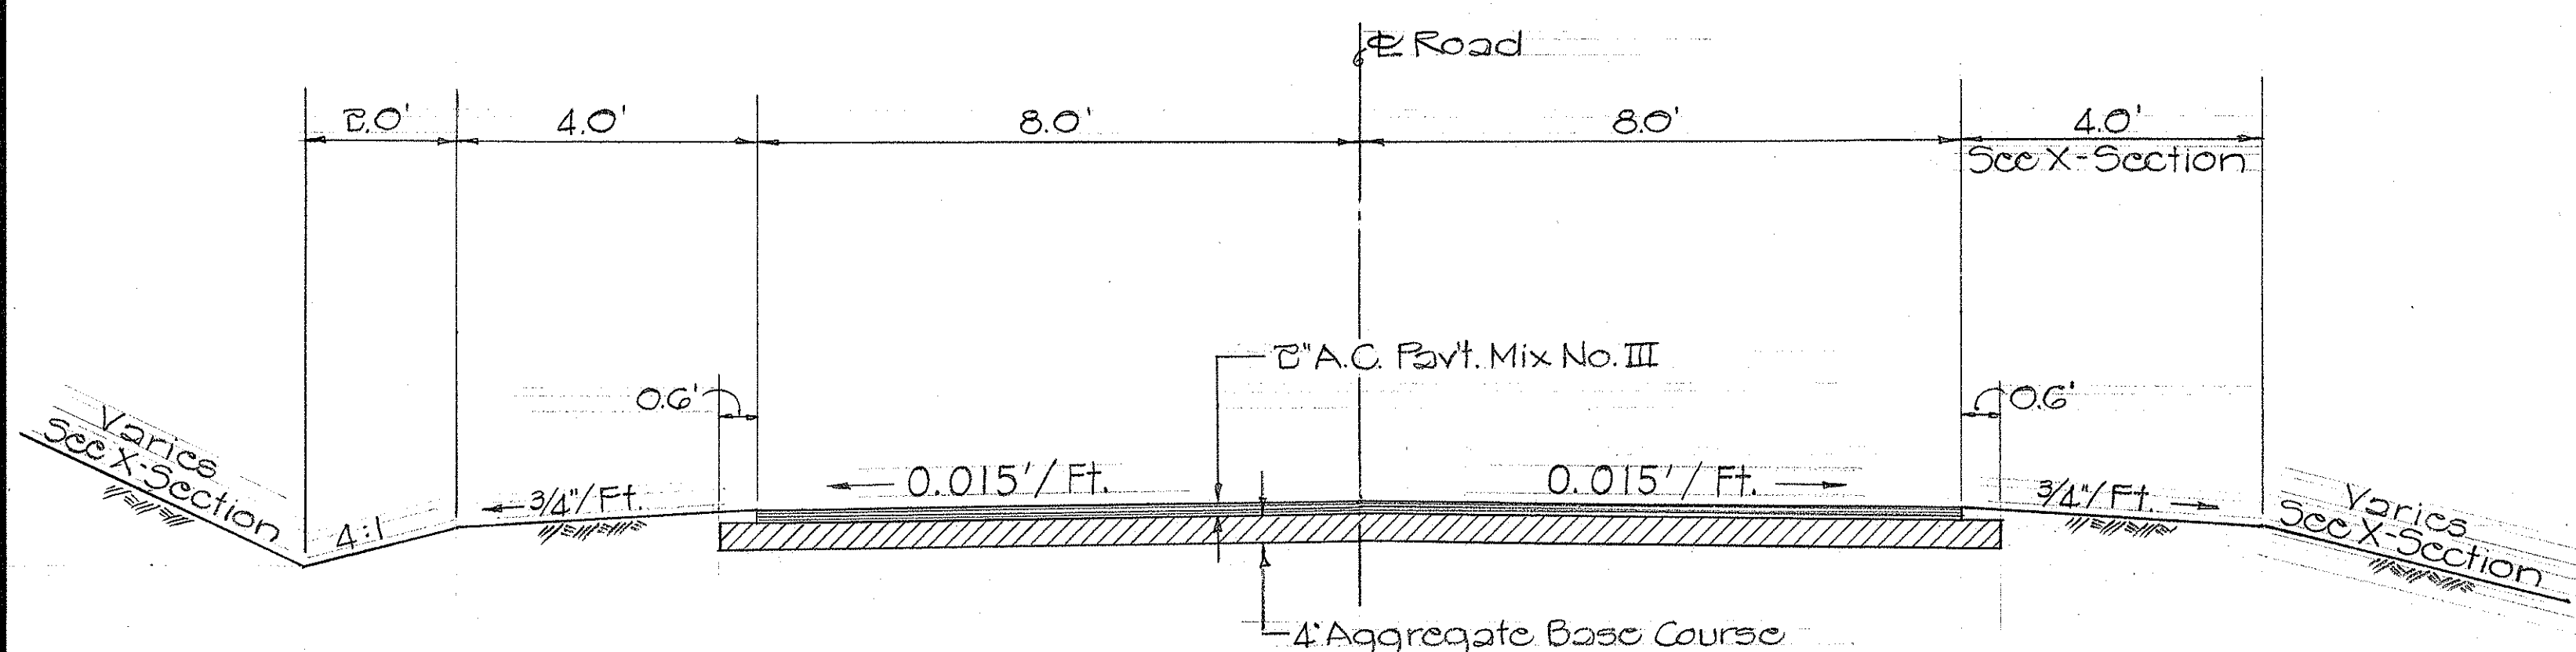


TYPICAL ROAD SECTION ON TANGENTS

Scale: 1/2" = 1'-0"

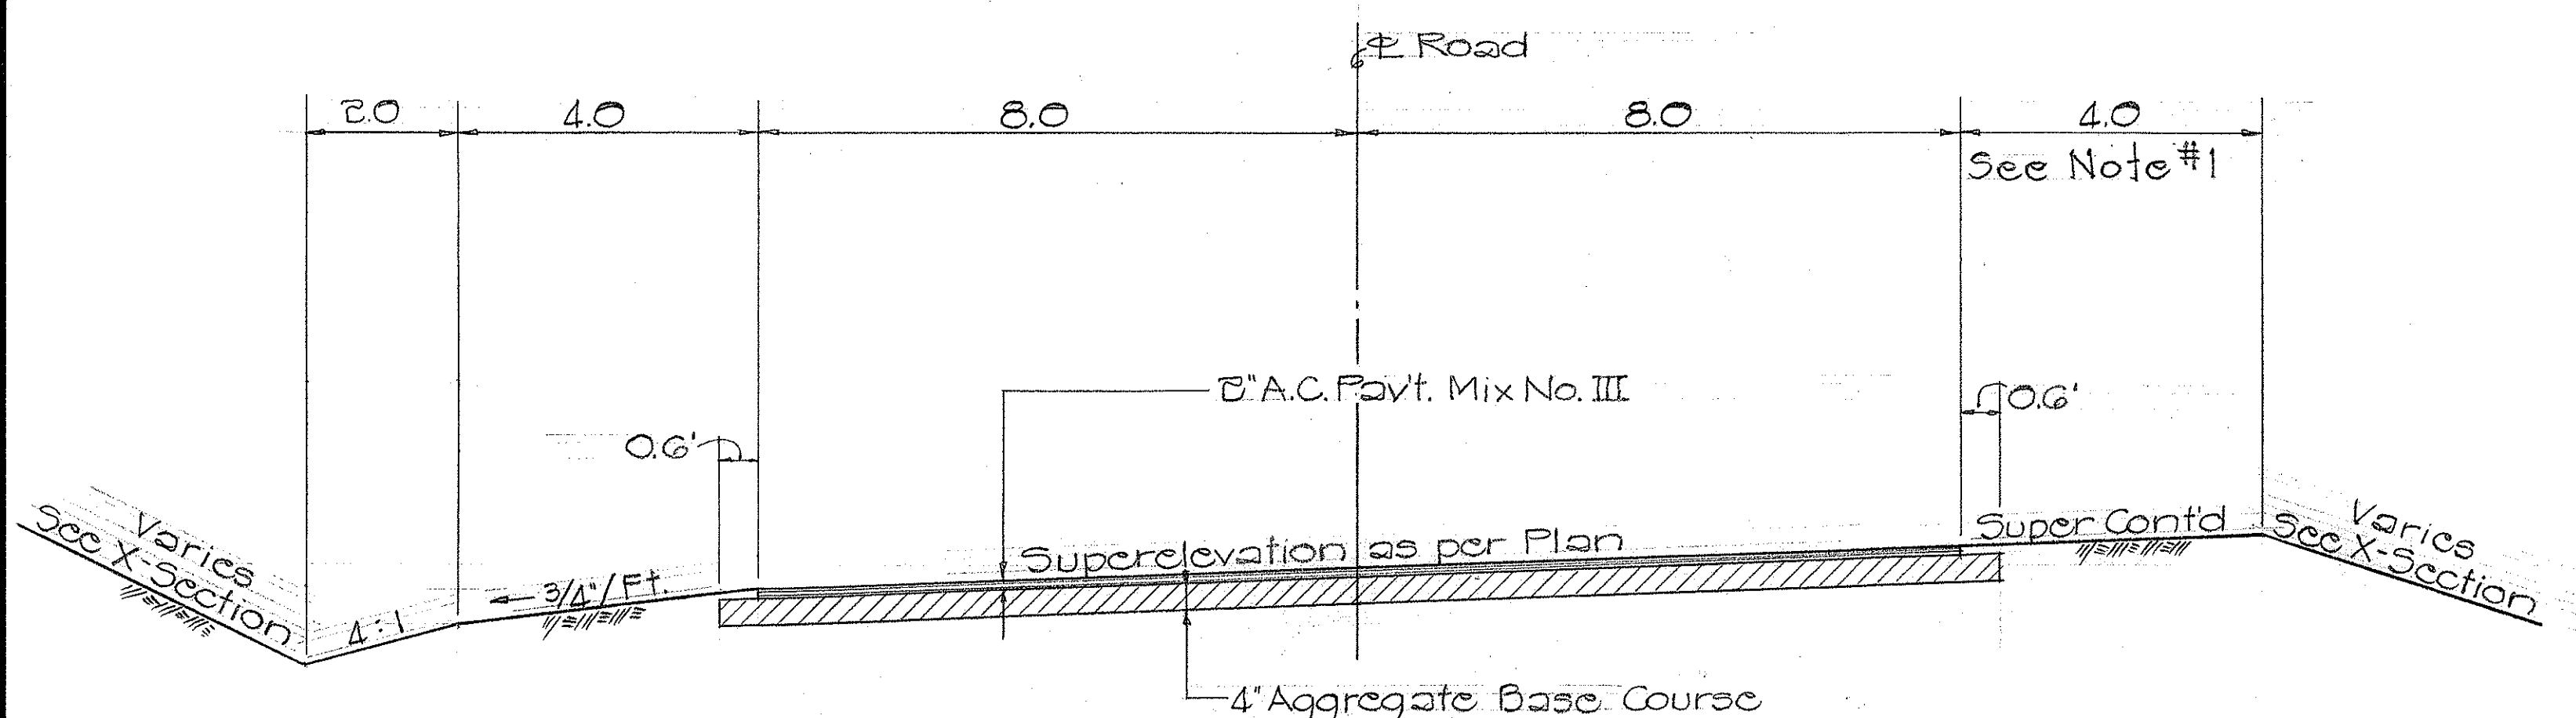

TYPICAL ROAD SECTION ON CURVES

Scale: 1/2" = 1'-0"

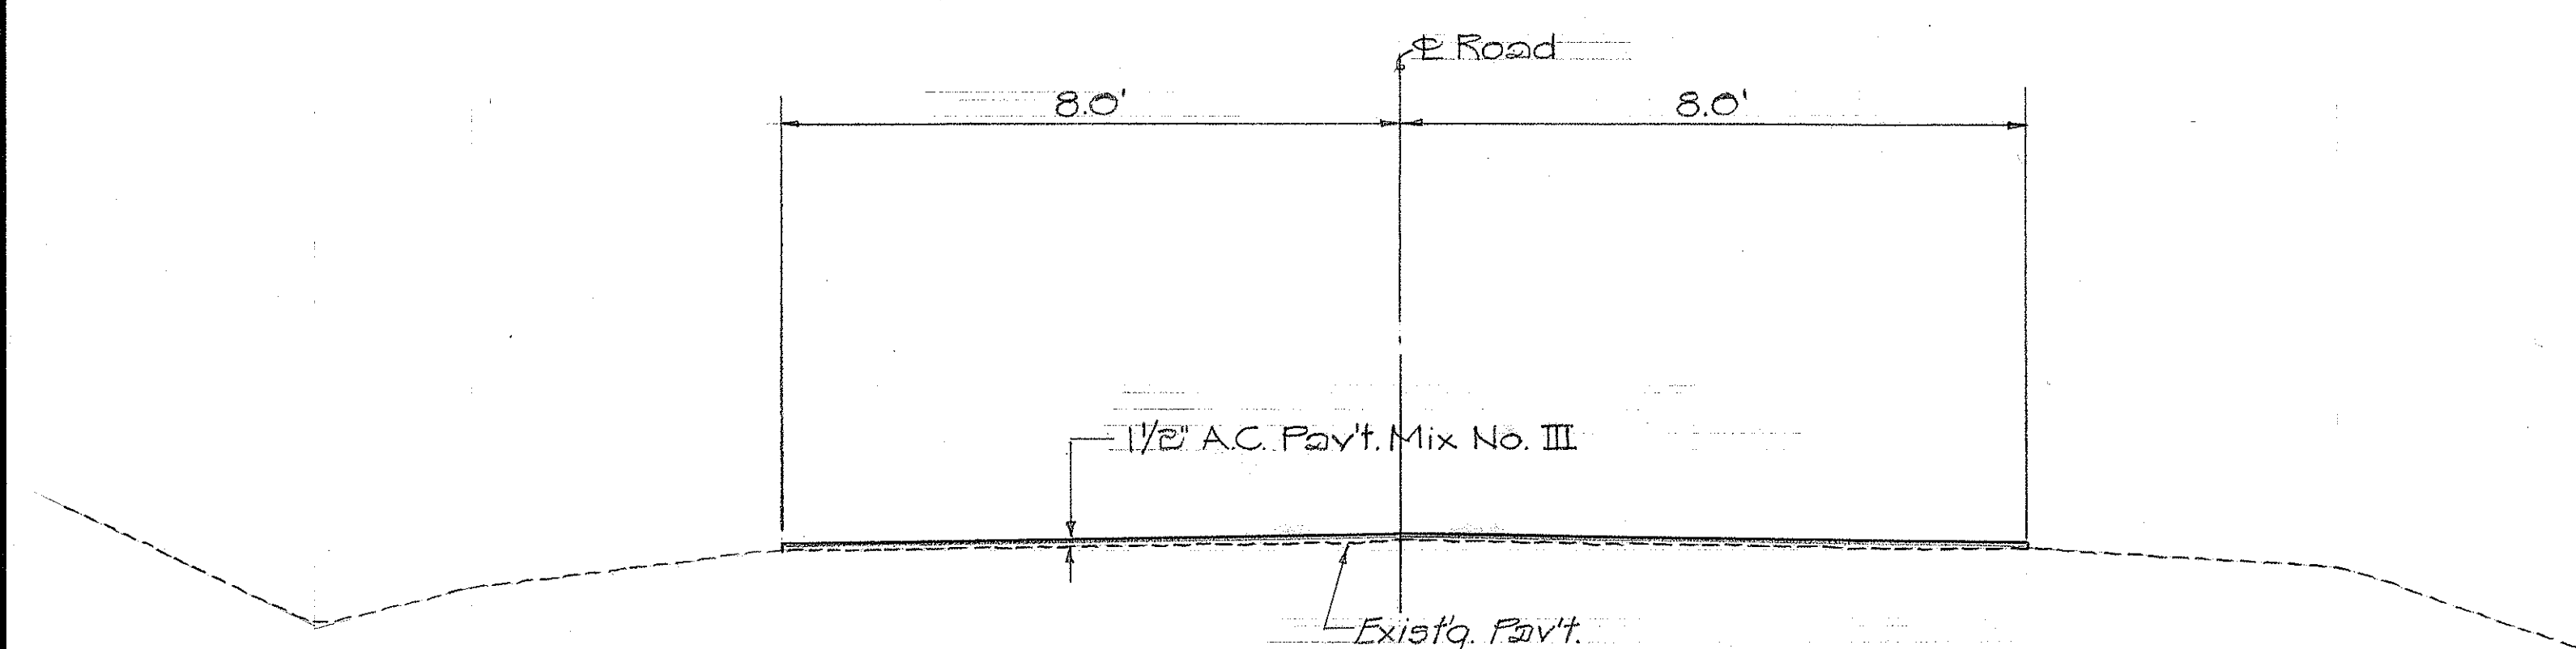

TYPICAL ROAD SECTION FOR RESURFACING

STA. 82+00 TO STA. 95+50

Scale: 1/2" = 1'-0"


# NOTES:

1- Fill Shoulders on Right Side of Roadway from Sta. 145+50 to 146+00 are 12' wide.

2- Roadway Stations not listed in Typical Sections are in transition. Refer to Cross Sections

3 Tangent sections listed below have constant cross slopes of 0.015 ft./ft.:

| Sta. to Sta.           | Direction         |
|------------------------|-------------------|
| 133+05.58 to 135+80.72 | Downward to left  |
| 143+50 to 144+00       | Downward to right |
| 147+50 to 148+68.97    | Downward to right |

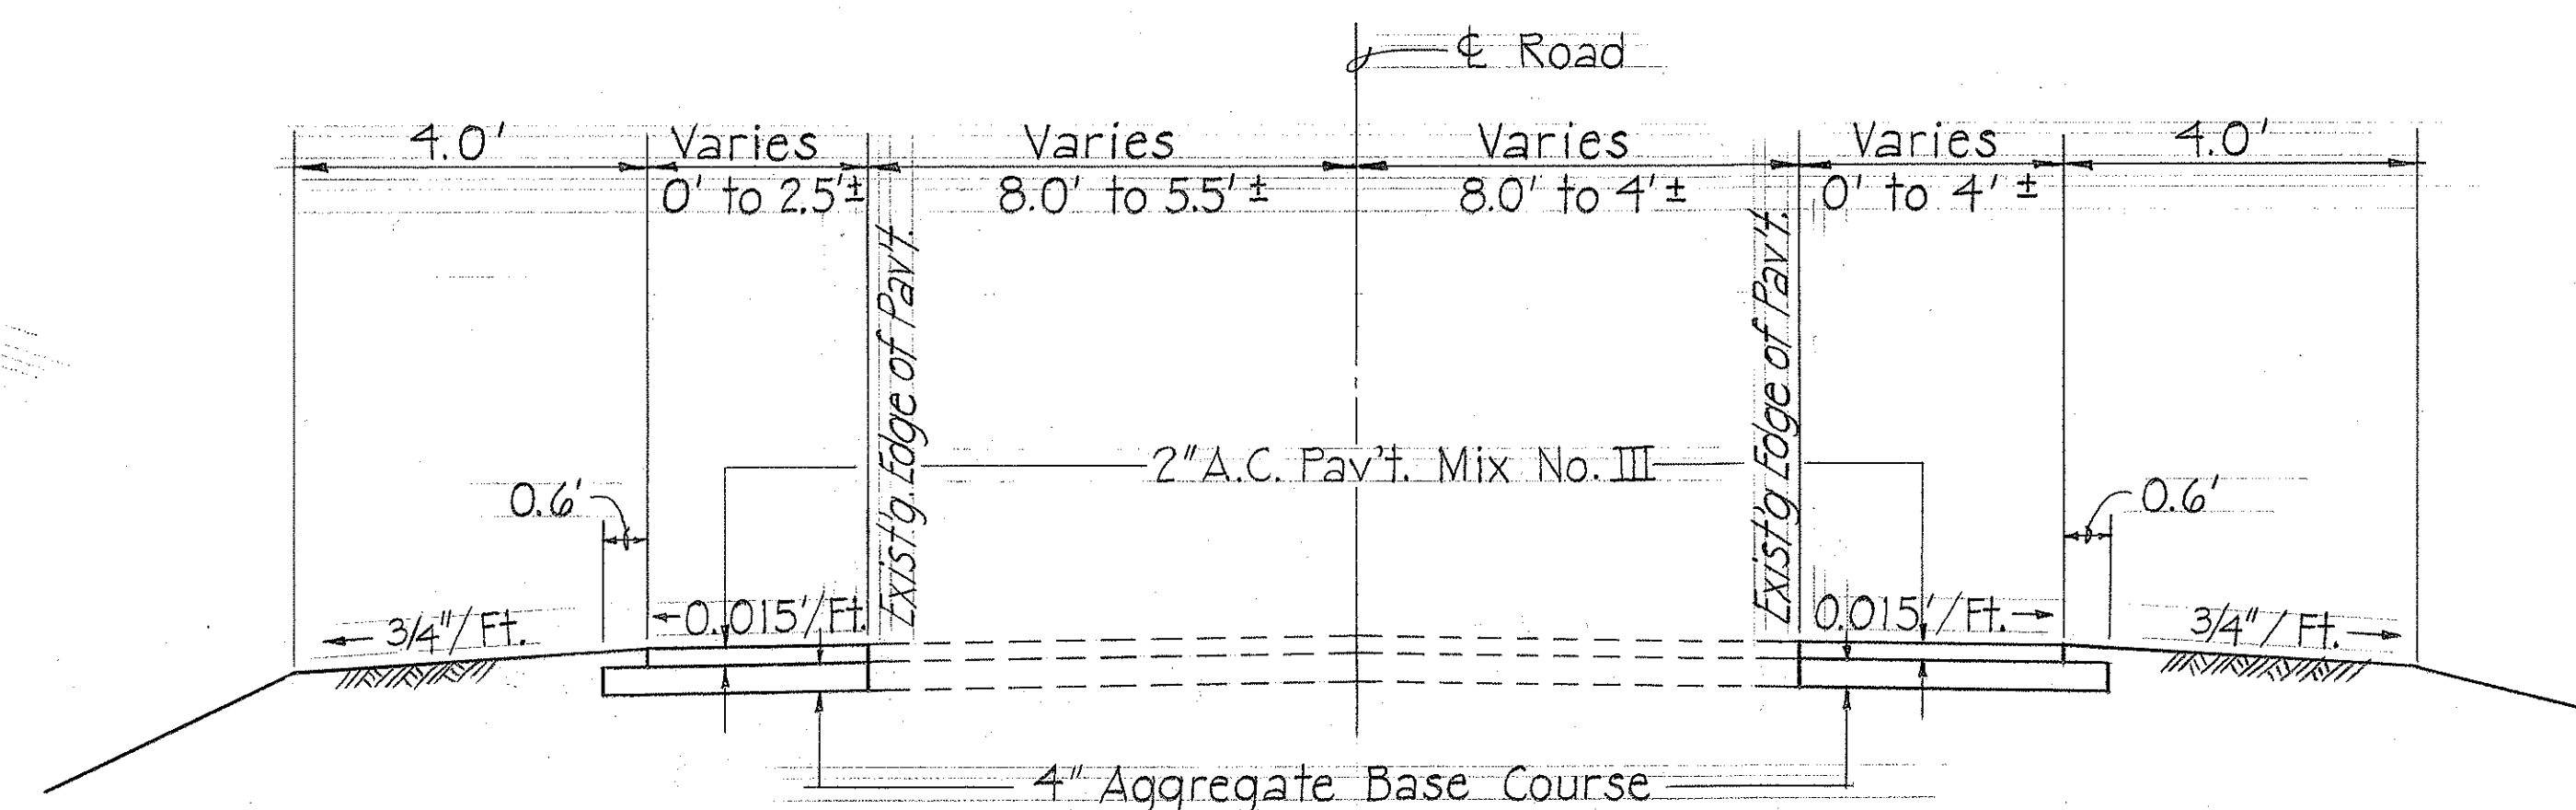

TYPICAL ROAD WIDENING SECTION

STA. 111+00 TO STA. 113+00

Scale: 1/2" = 1'-0"

|                   |      |
|-------------------|------|
| SURVEY PLOTTED BY | DATE |
| DRAWN BY          |      |
| TRACED BY         |      |
| CHECKED BY        |      |
| NOTE BOOK         |      |
| No.               |      |

|                                                                      |
|----------------------------------------------------------------------|
| STATE OF HAWAII<br>DEPARTMENT OF TRANSPORTATION<br>HIGHWAYS DIVISION |
| KAILUA FALLS LOOP ROAD, KAUAI                                        |
| PROJ. No. HWY K-02-72                                                |
| TYPICAL SECTIONS                                                     |
| Scale: As Shown Jan. 1975                                            |
| SHEET No. 1 OF 1 SHEETS                                              |