


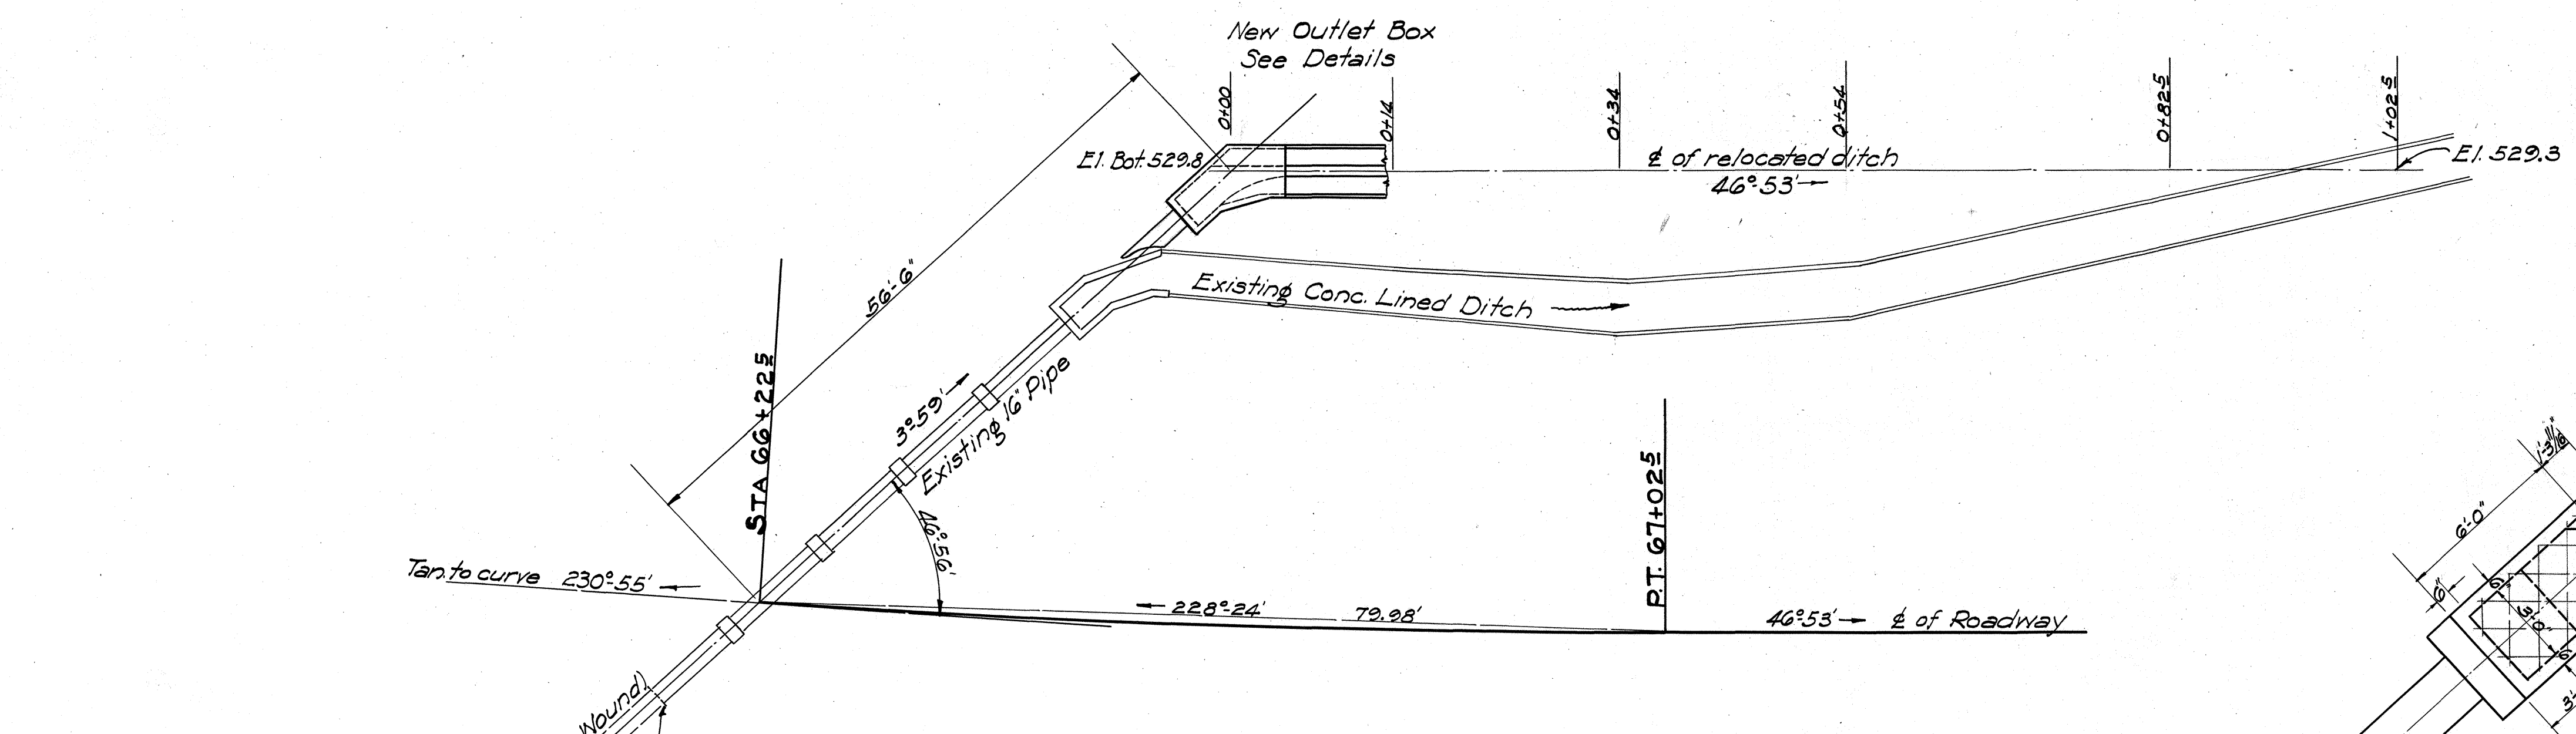


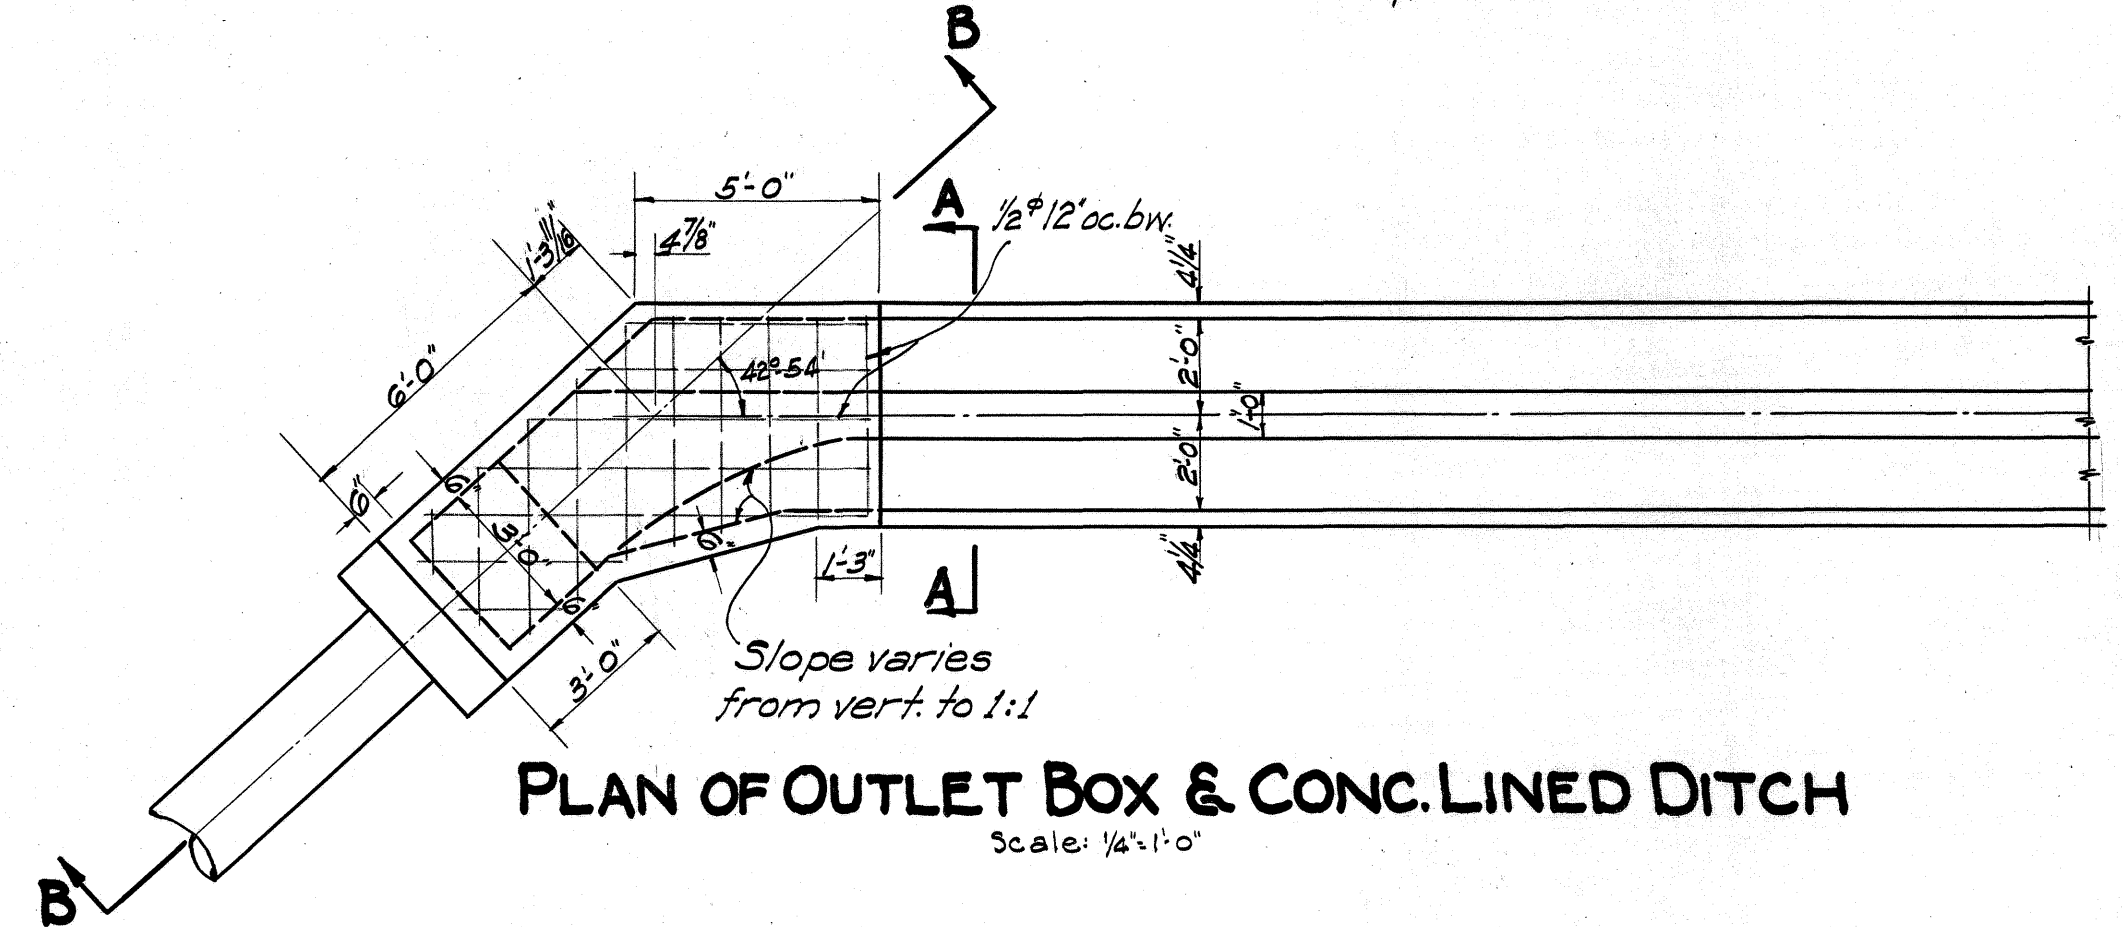

GENERAL LOCATION PLAN
Scale: 1/4" = 1'-0"

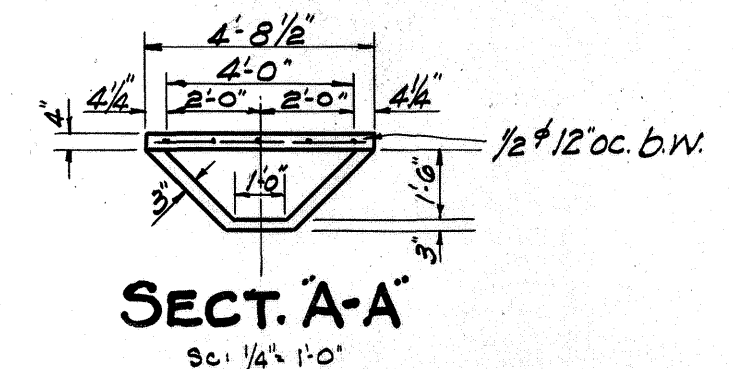


PLAN OF OUTLET BOX & CONC. LINED DITCH
Scale: 1/4" = 1'-0"

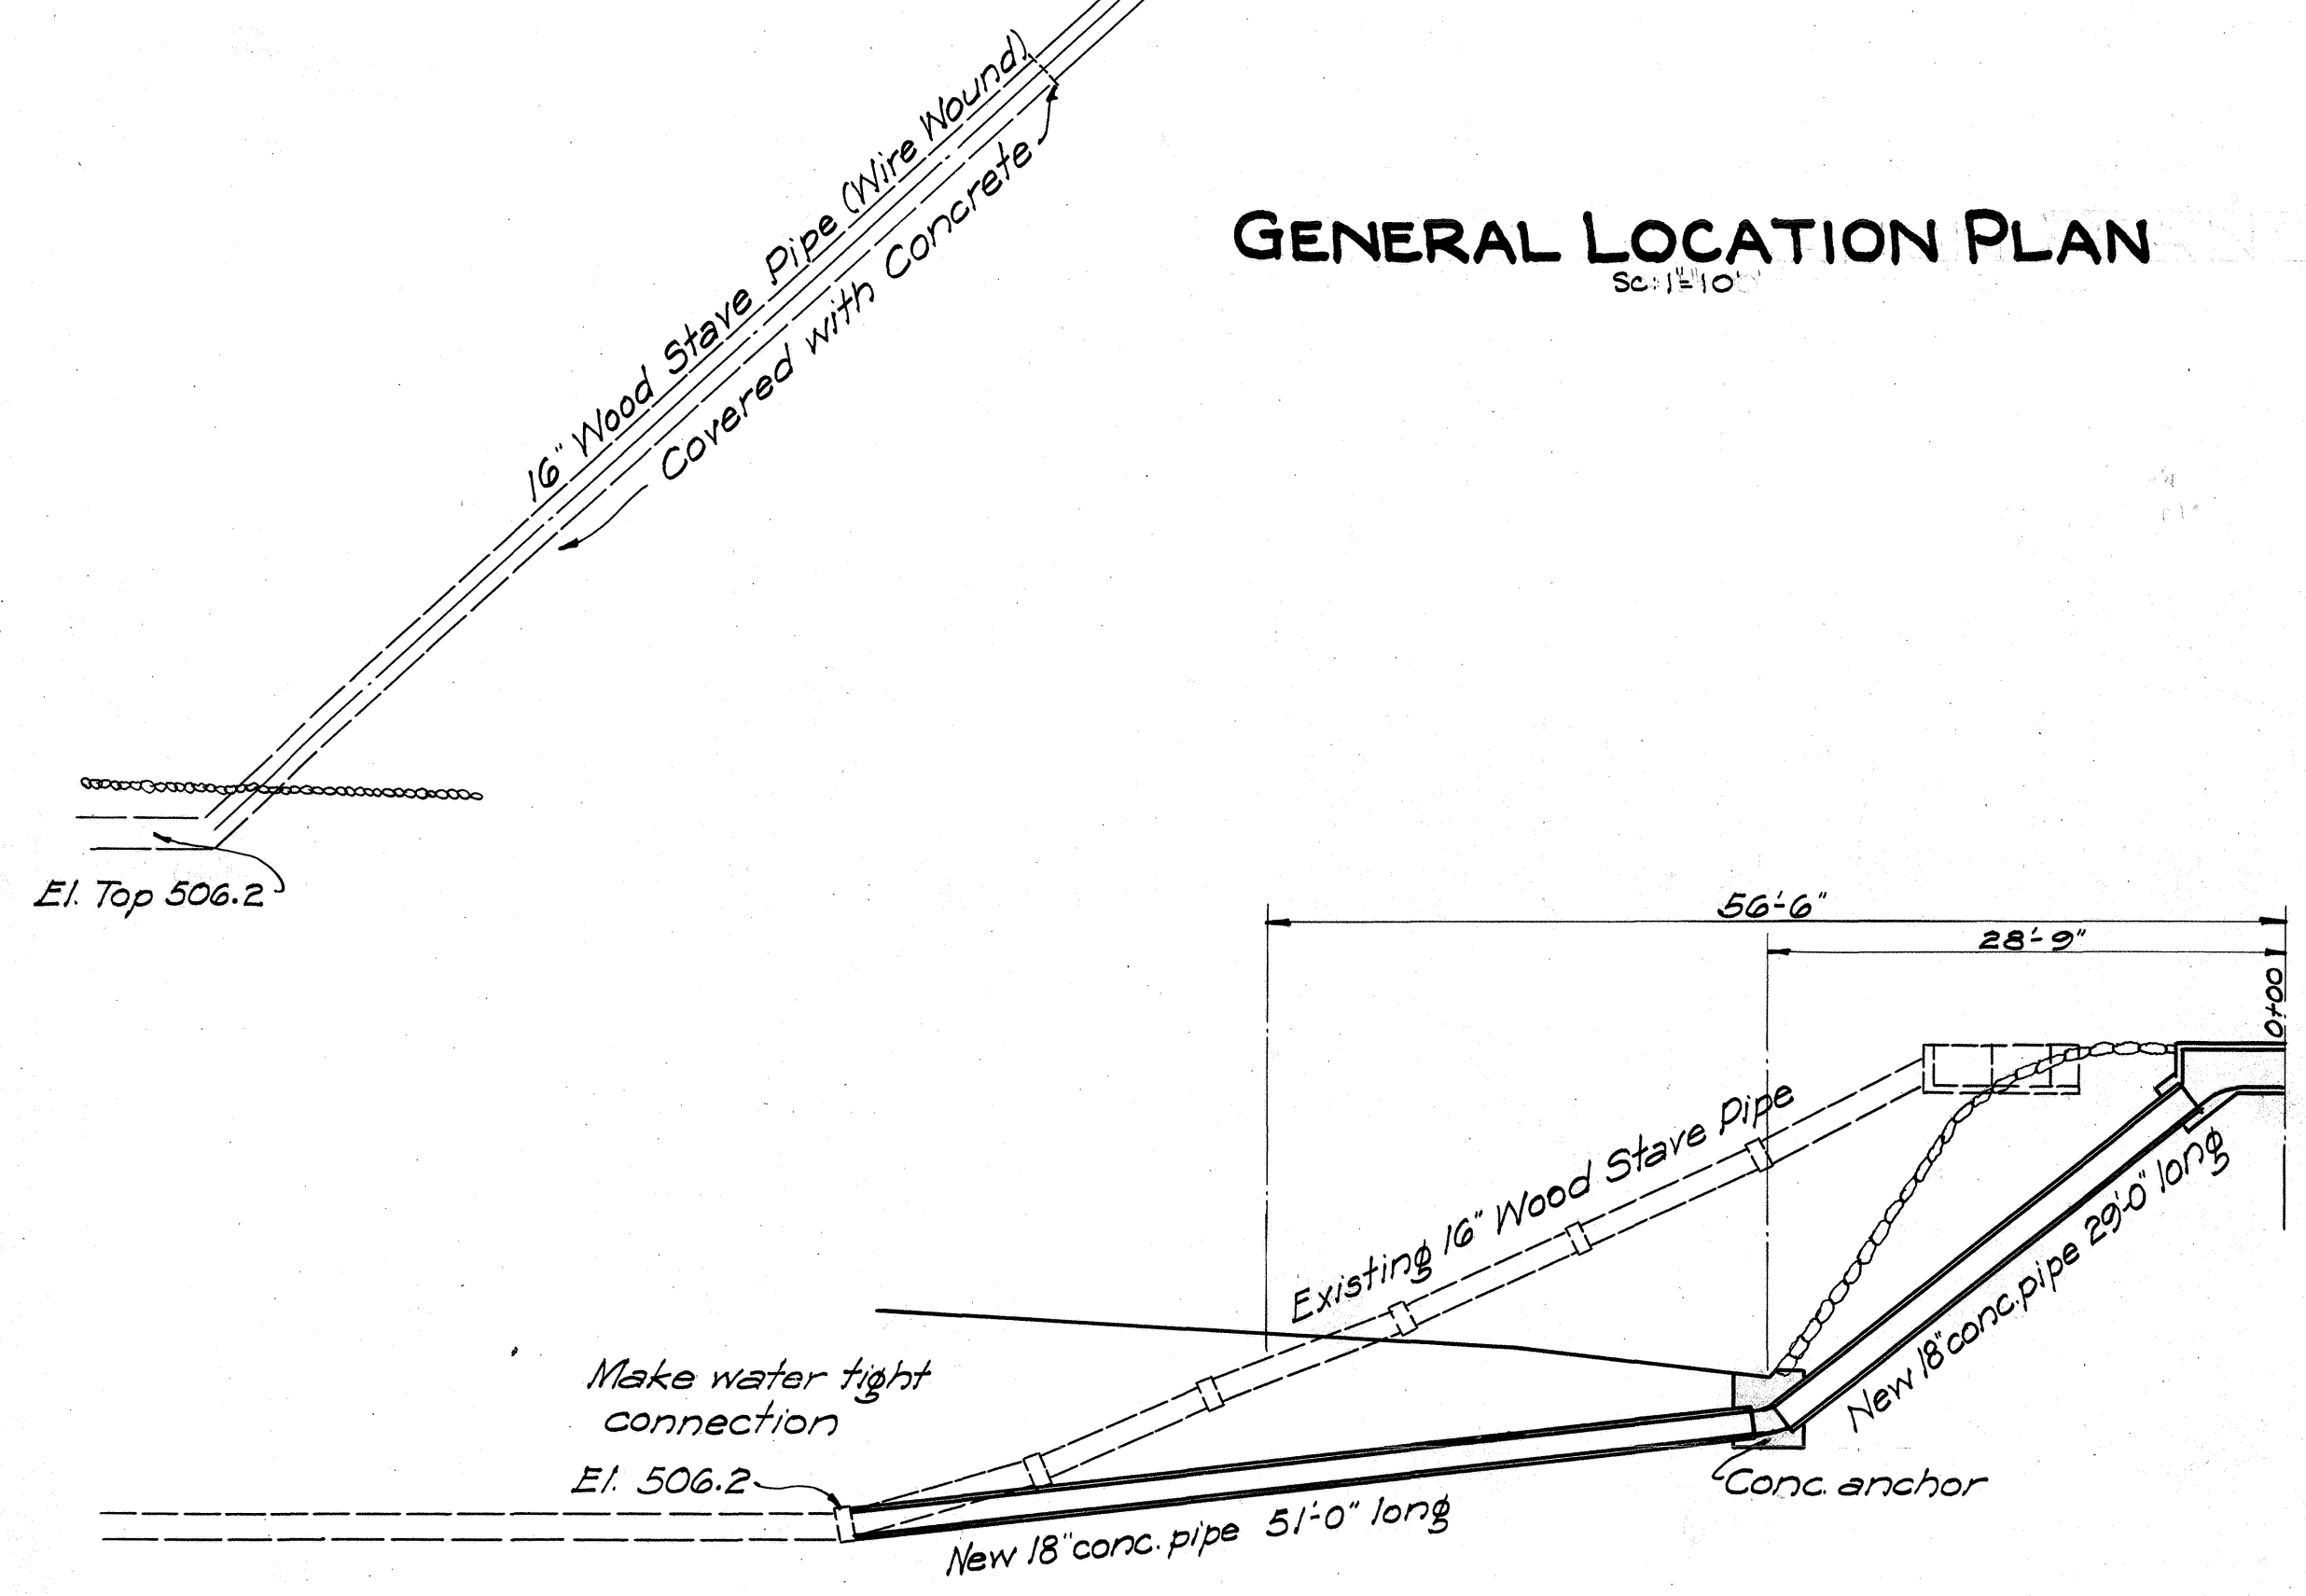


ELEVATION
Scale: 1/4" = 1'-0"

ESTIMATED QUANTITIES

Structure Excavation	327. c.y.
Class 'A' Concrete	4.3 c.y.
Reinforcing Steel	68. lbs.
18" Conc. Pipe Culvert	80. lin.ft.
Hand Laid Riprap	3. c.y.
Conc. Lined ditch	100. lin.ft.

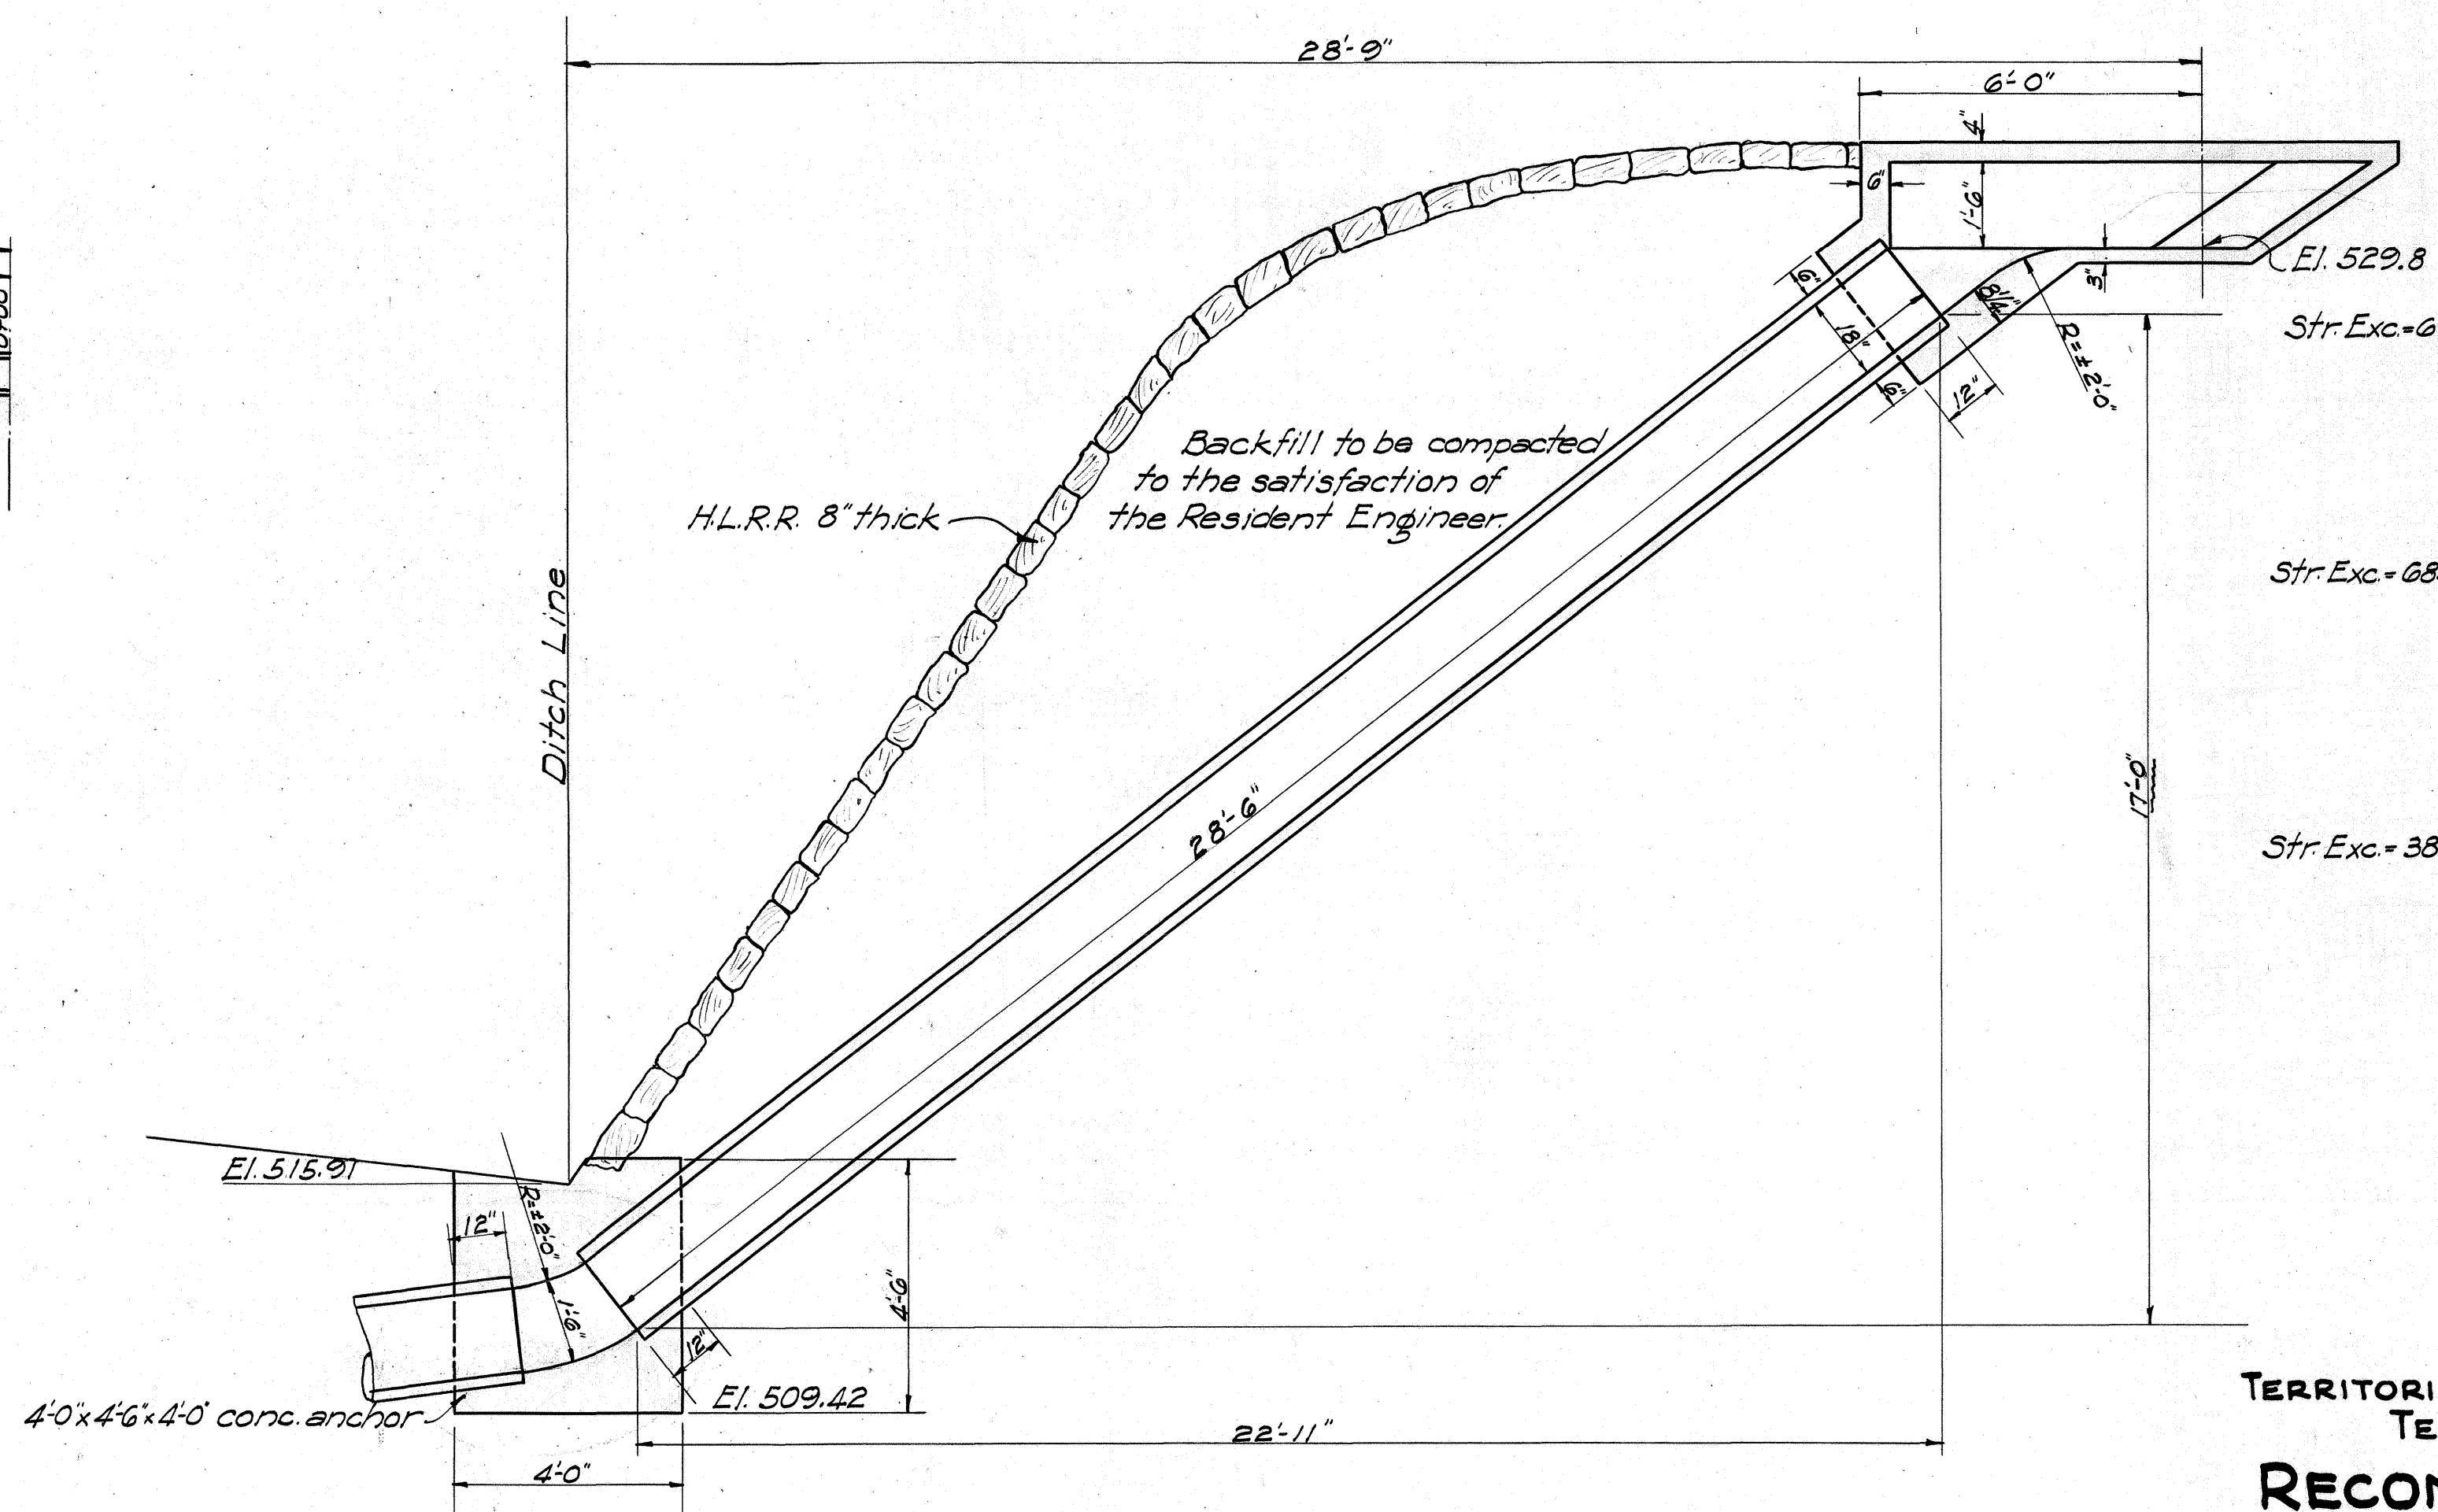

SECTION B-B
Scale: 3/8" = 1'-0"

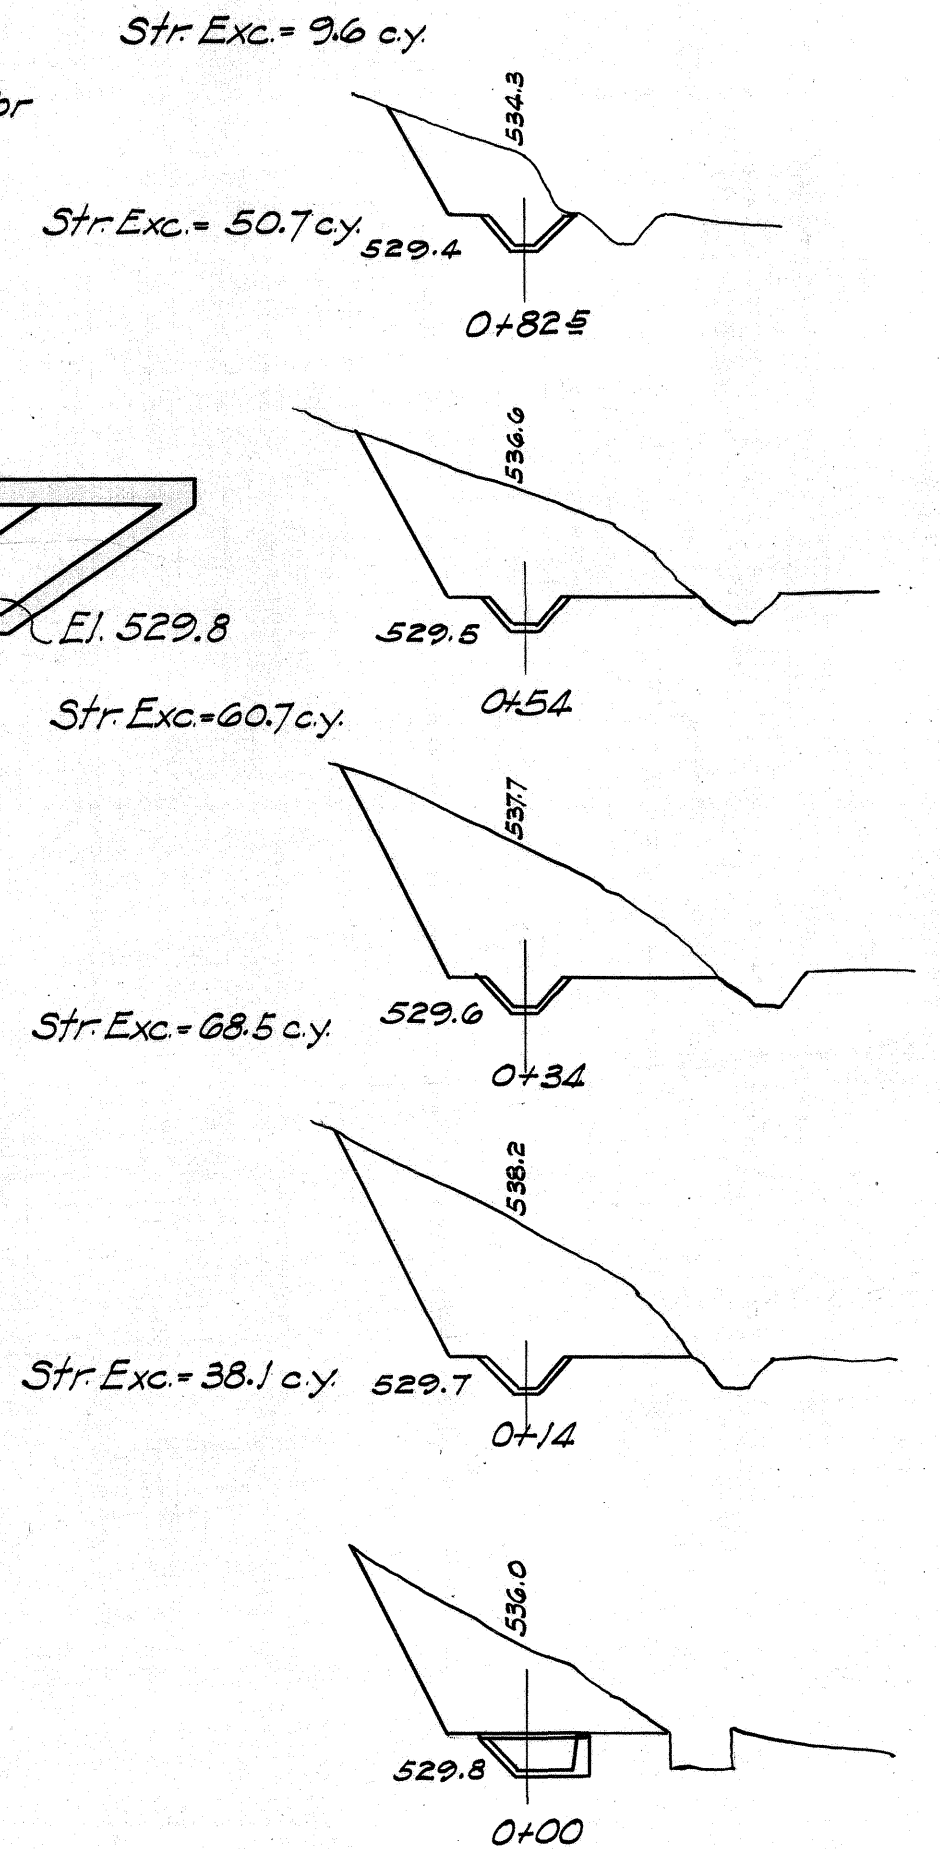

DITCH SECTIONS
Scale: 1/4" = 1'-0"

TERRITORIAL HIGHWAY DEPARTMENT
TERRITORY OF HAWAII
RECONSTRUCTED 18" SIPHON AND DITCH
KAUAI BELT ROAD U.S.P.W.P. N.R.H. 12 D (1935)
STA. 66+22.5 APRIL 1935

DATE 3-34
DESIGNED BY J.C.M.
DRAWN BY J.C.M.
CHECKED BY J.C.M.
NO. 4333.8

4333.8