


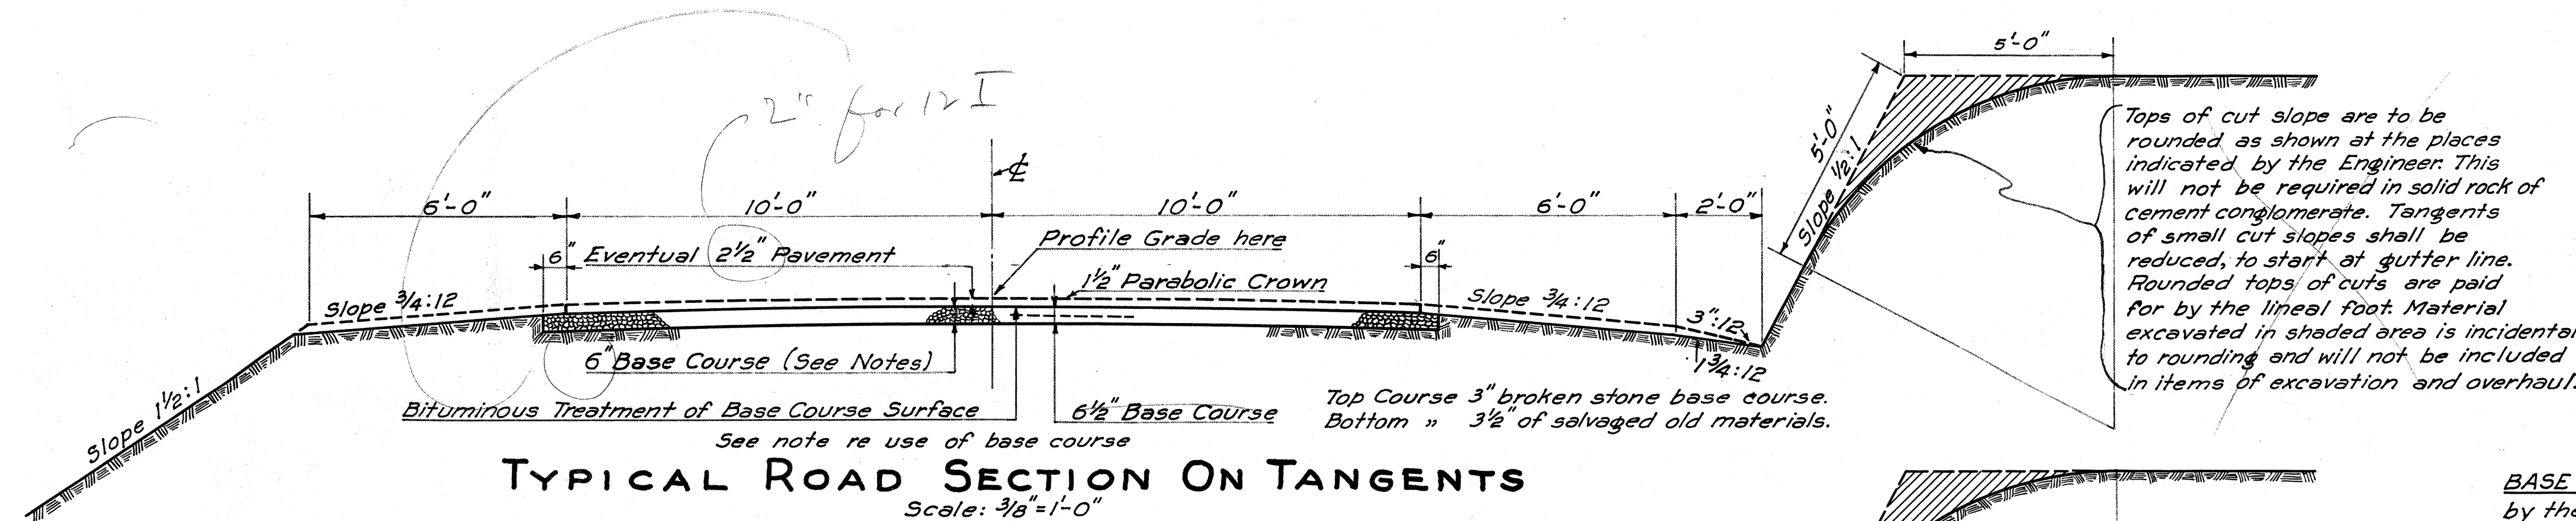

BASE COURSE NOTES


BASE COURSE: Type used shall be that required by the plans or ordered by the Engineer. The two types are described below.

6 1/2" BASE COURSE: Total compacted thickness consisting of a 3 1/2" course of salvaged old surface material covered by a 3" broken stone base course.

6" BASE COURSE: Broken stone base course having 6" compacted thickness of mineral aggregate (12% Wear).


BITUMINOUS TREATMENT OF BASE COURSE: Liquid asphalt priming coat; bituminous binder, and crushed rock covering.

GENERAL NOTES: Particular reference is made to the specification covering these items of work.

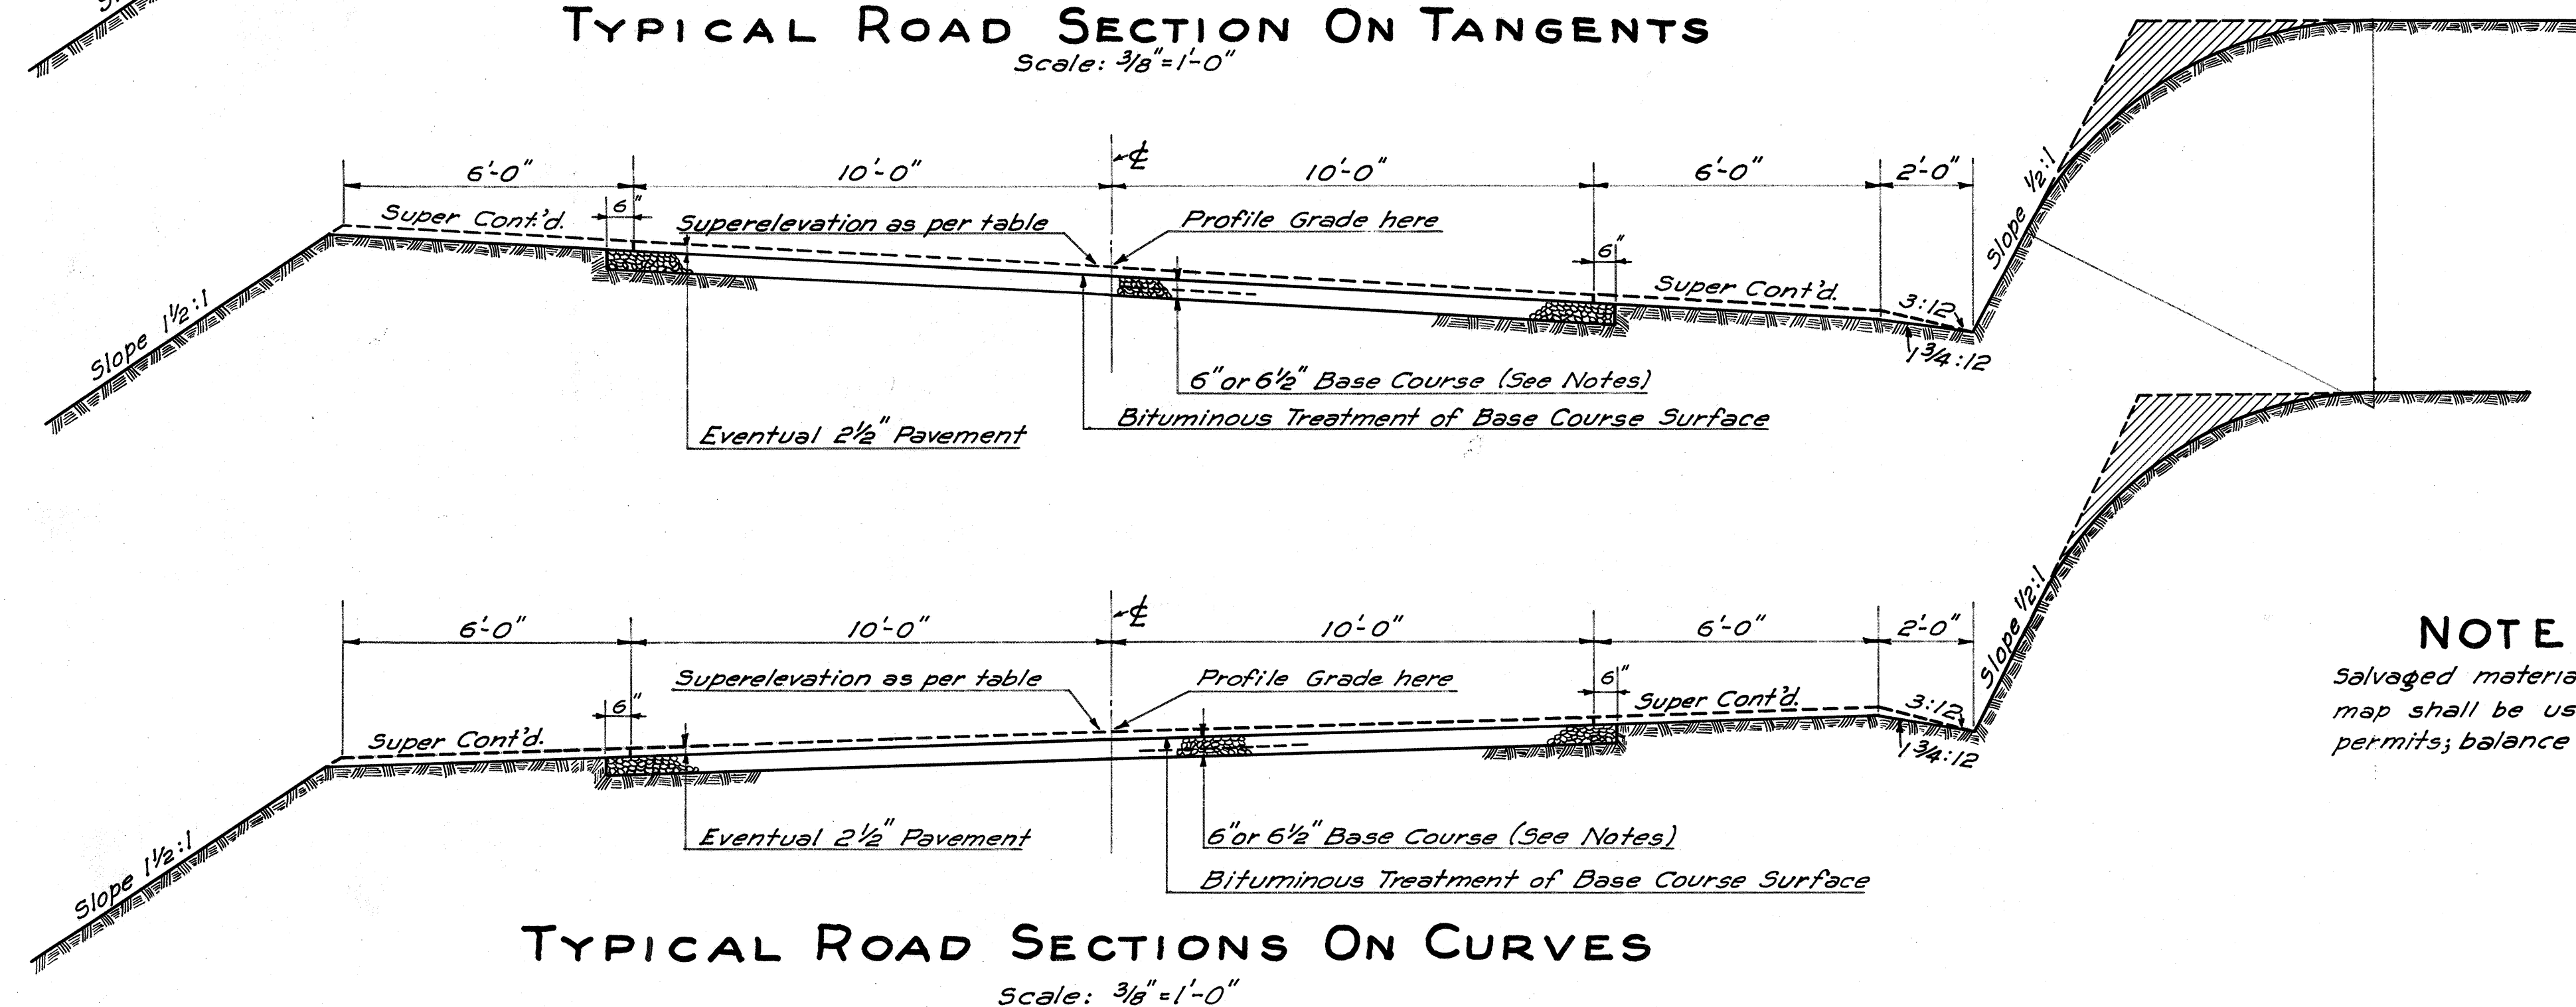

NOTE-RE USE OF BASE COURSE

Salvaged material available on existing road between points (A) and (B) on the title sheet map shall be used to construct as much of the 6 1/2" base course as available material permits; balance of base course is to be 6" base course; see Special provisions.

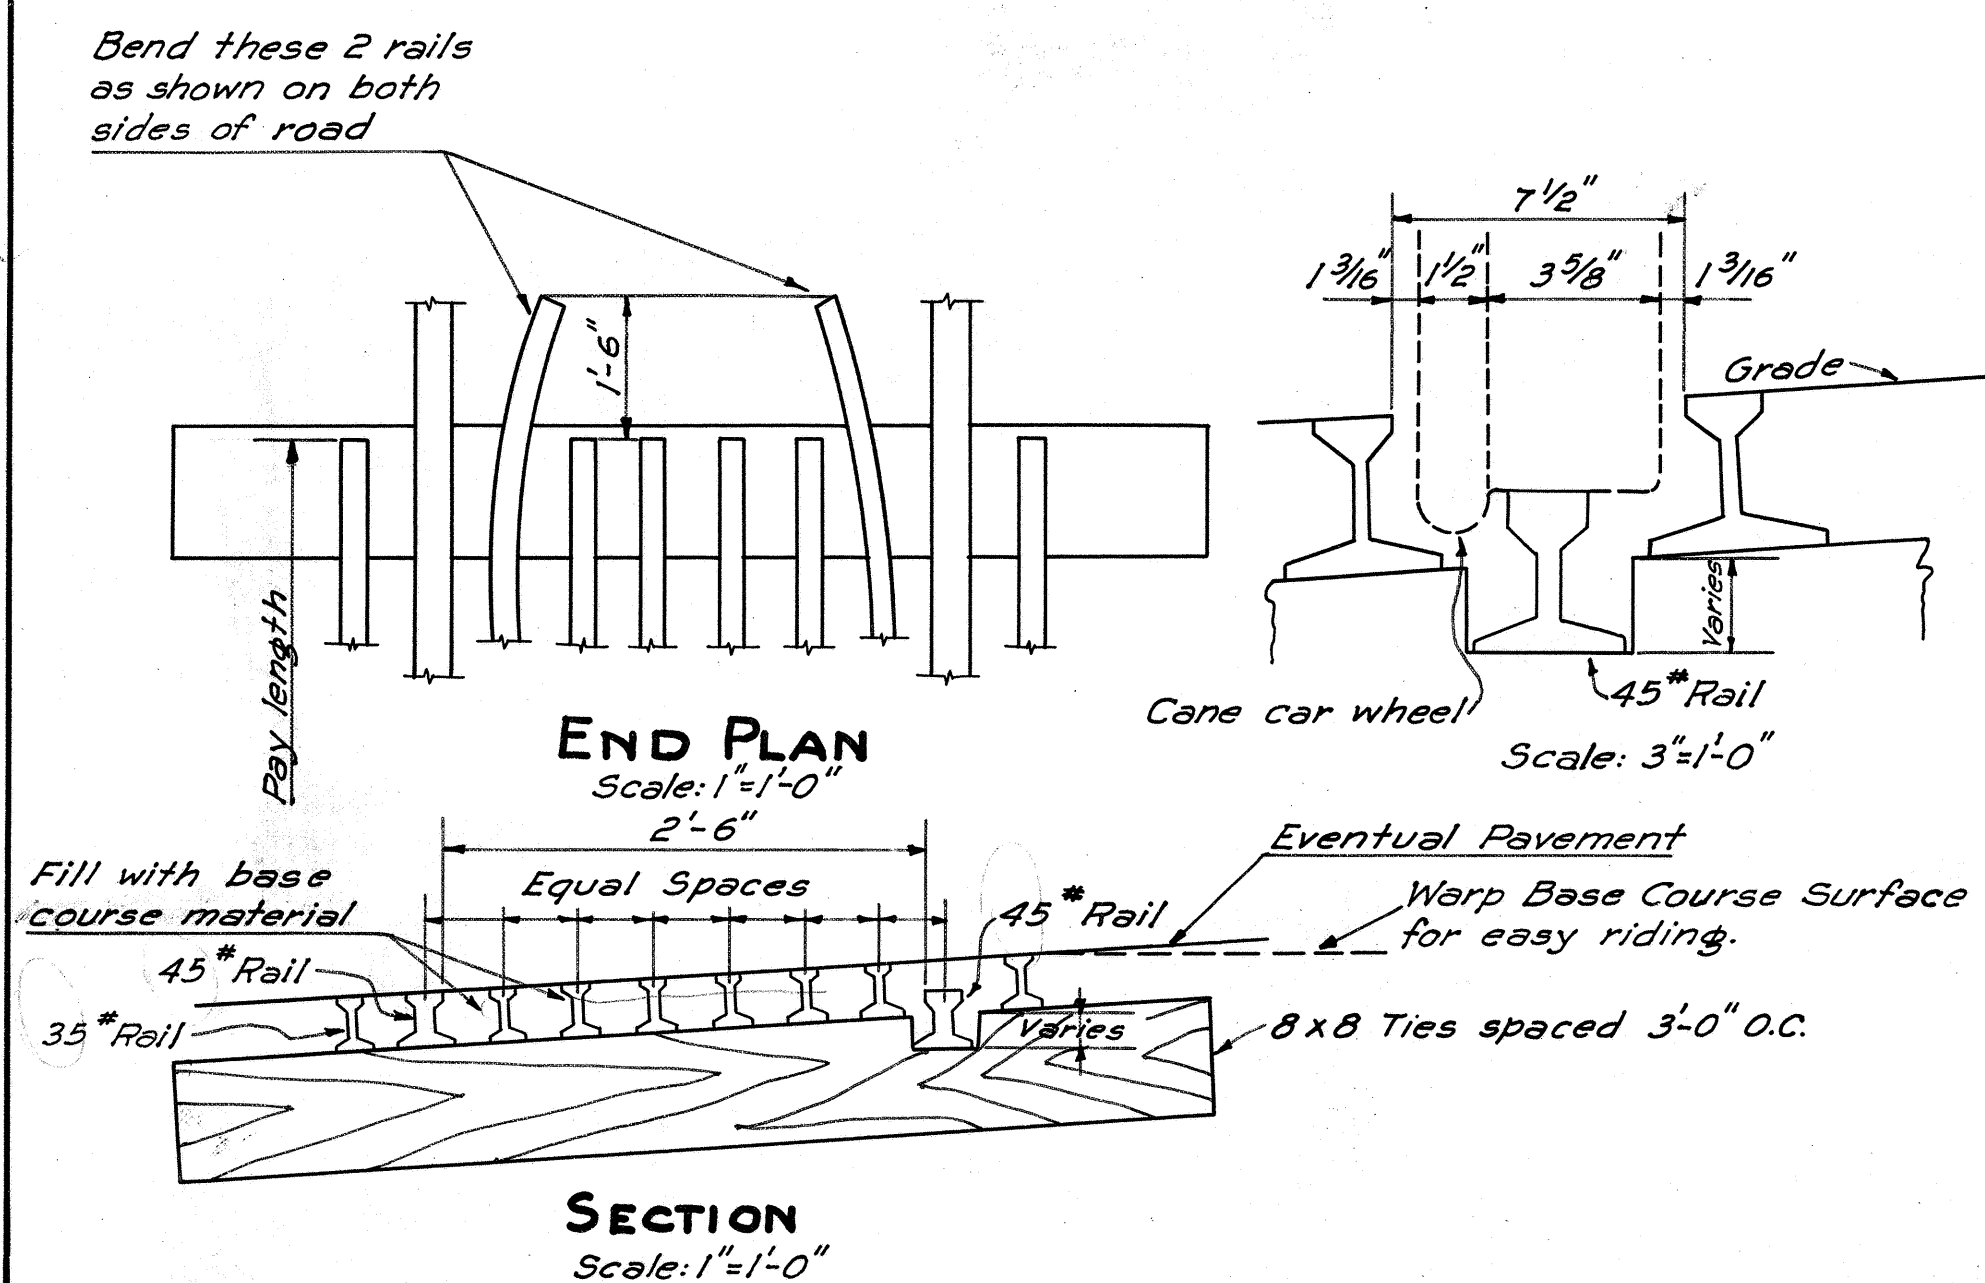

DETAILS OF INDUSTRIAL TRACK CROSSING

SURVEY PLOTTED BY	DATE
DRAWN BY	"
TRACED BY	"
QUANTITIES BY	"
CHECKED BY	"
ORIGINAL PLAN	No.
NOTE BOOK	No.