

INDEX TO DRAWINGS	
Sheet No.	Description
1	Title Sheet
2	Typical Road Sections
3-7	Plan & Profile Sheets
8-10	Standard Details Sheets 1, 2, & 4
11-12	Culvert & Syphon Details
13-14	Bridge Details
15-29	Cross Sections


TERRITORY OF HAWAII
TERRITORIAL HIGHWAY DEPARTMENT
HONOLULU T. H.
PLANS OF
KAUAI BELT ROAD
FEDERAL AID PROJECT NO. 12-F
DISTRICT OF LIHUE
KAUAI T. H.

CONVENTIONAL SIGNS


Edge of existing road	-----
Existing fences	-x-x-x-x-
Boundary Lines	-----
Railroad	+ + + + +
Center Line	-----

SCALES

PLANS	1 INCH = 100 FEET
PROFILE	HOR. 1 INCH = 100 FEET
	VERT. 1 INCH = 20 FEET
CROSS SECTIONS	1 INCH = 10 FEET

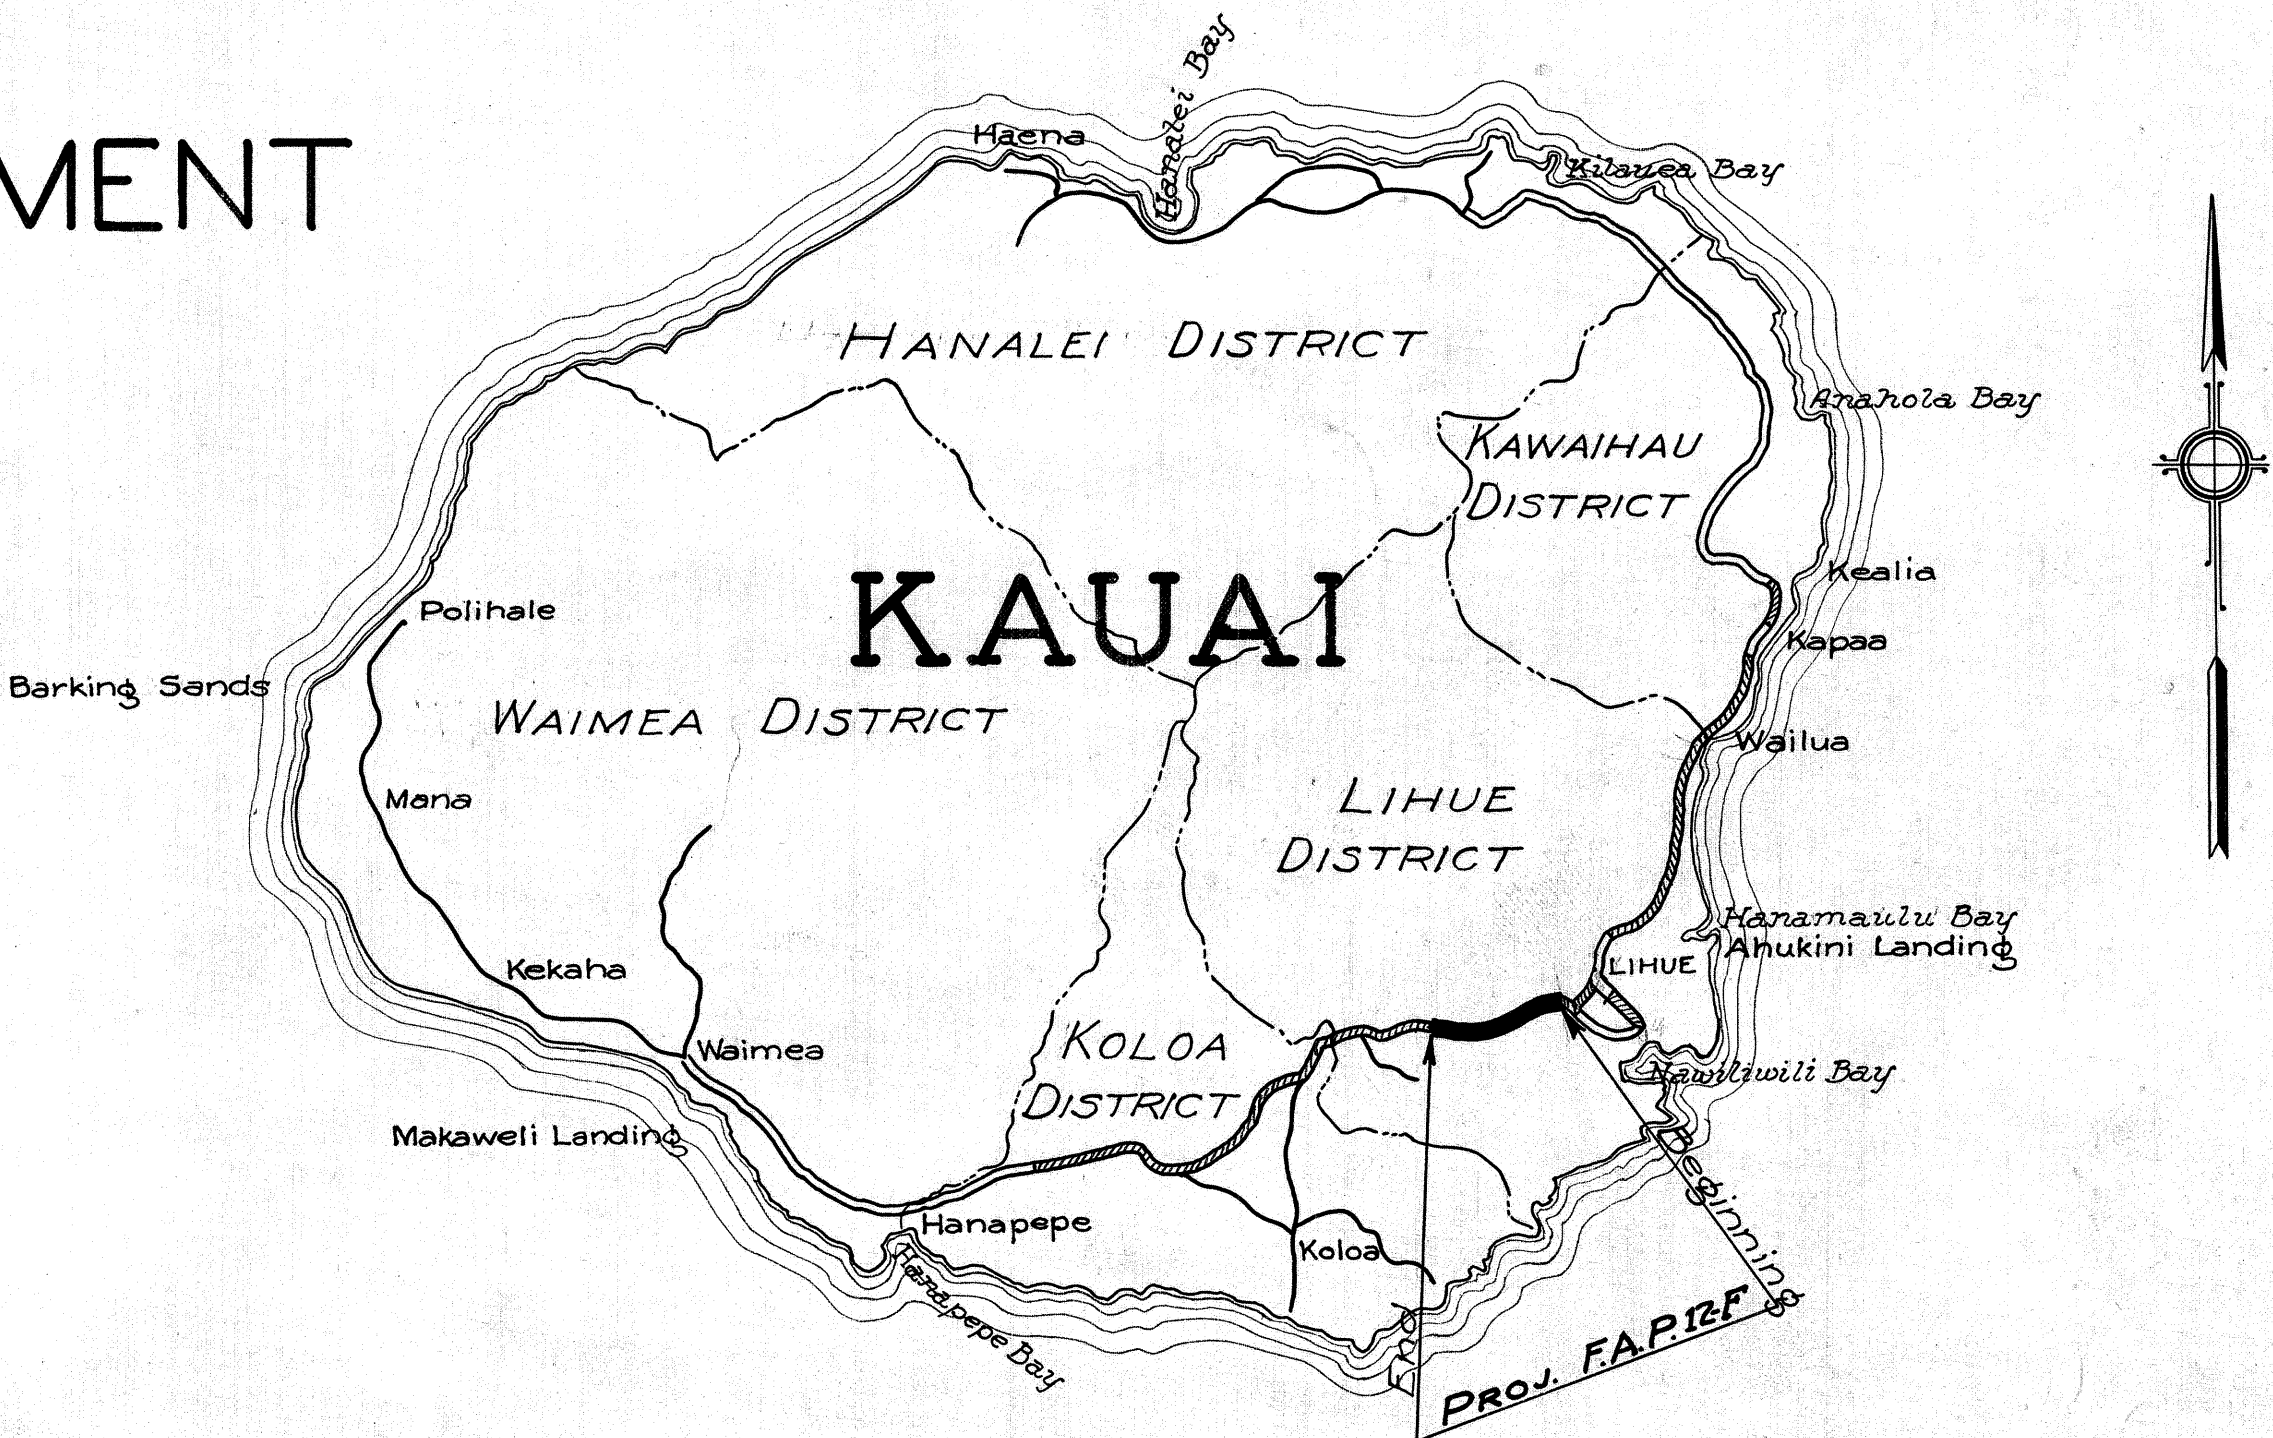

END OF PROJ. F.A.P. 12-F BEG. OF F.A.P. 12-G

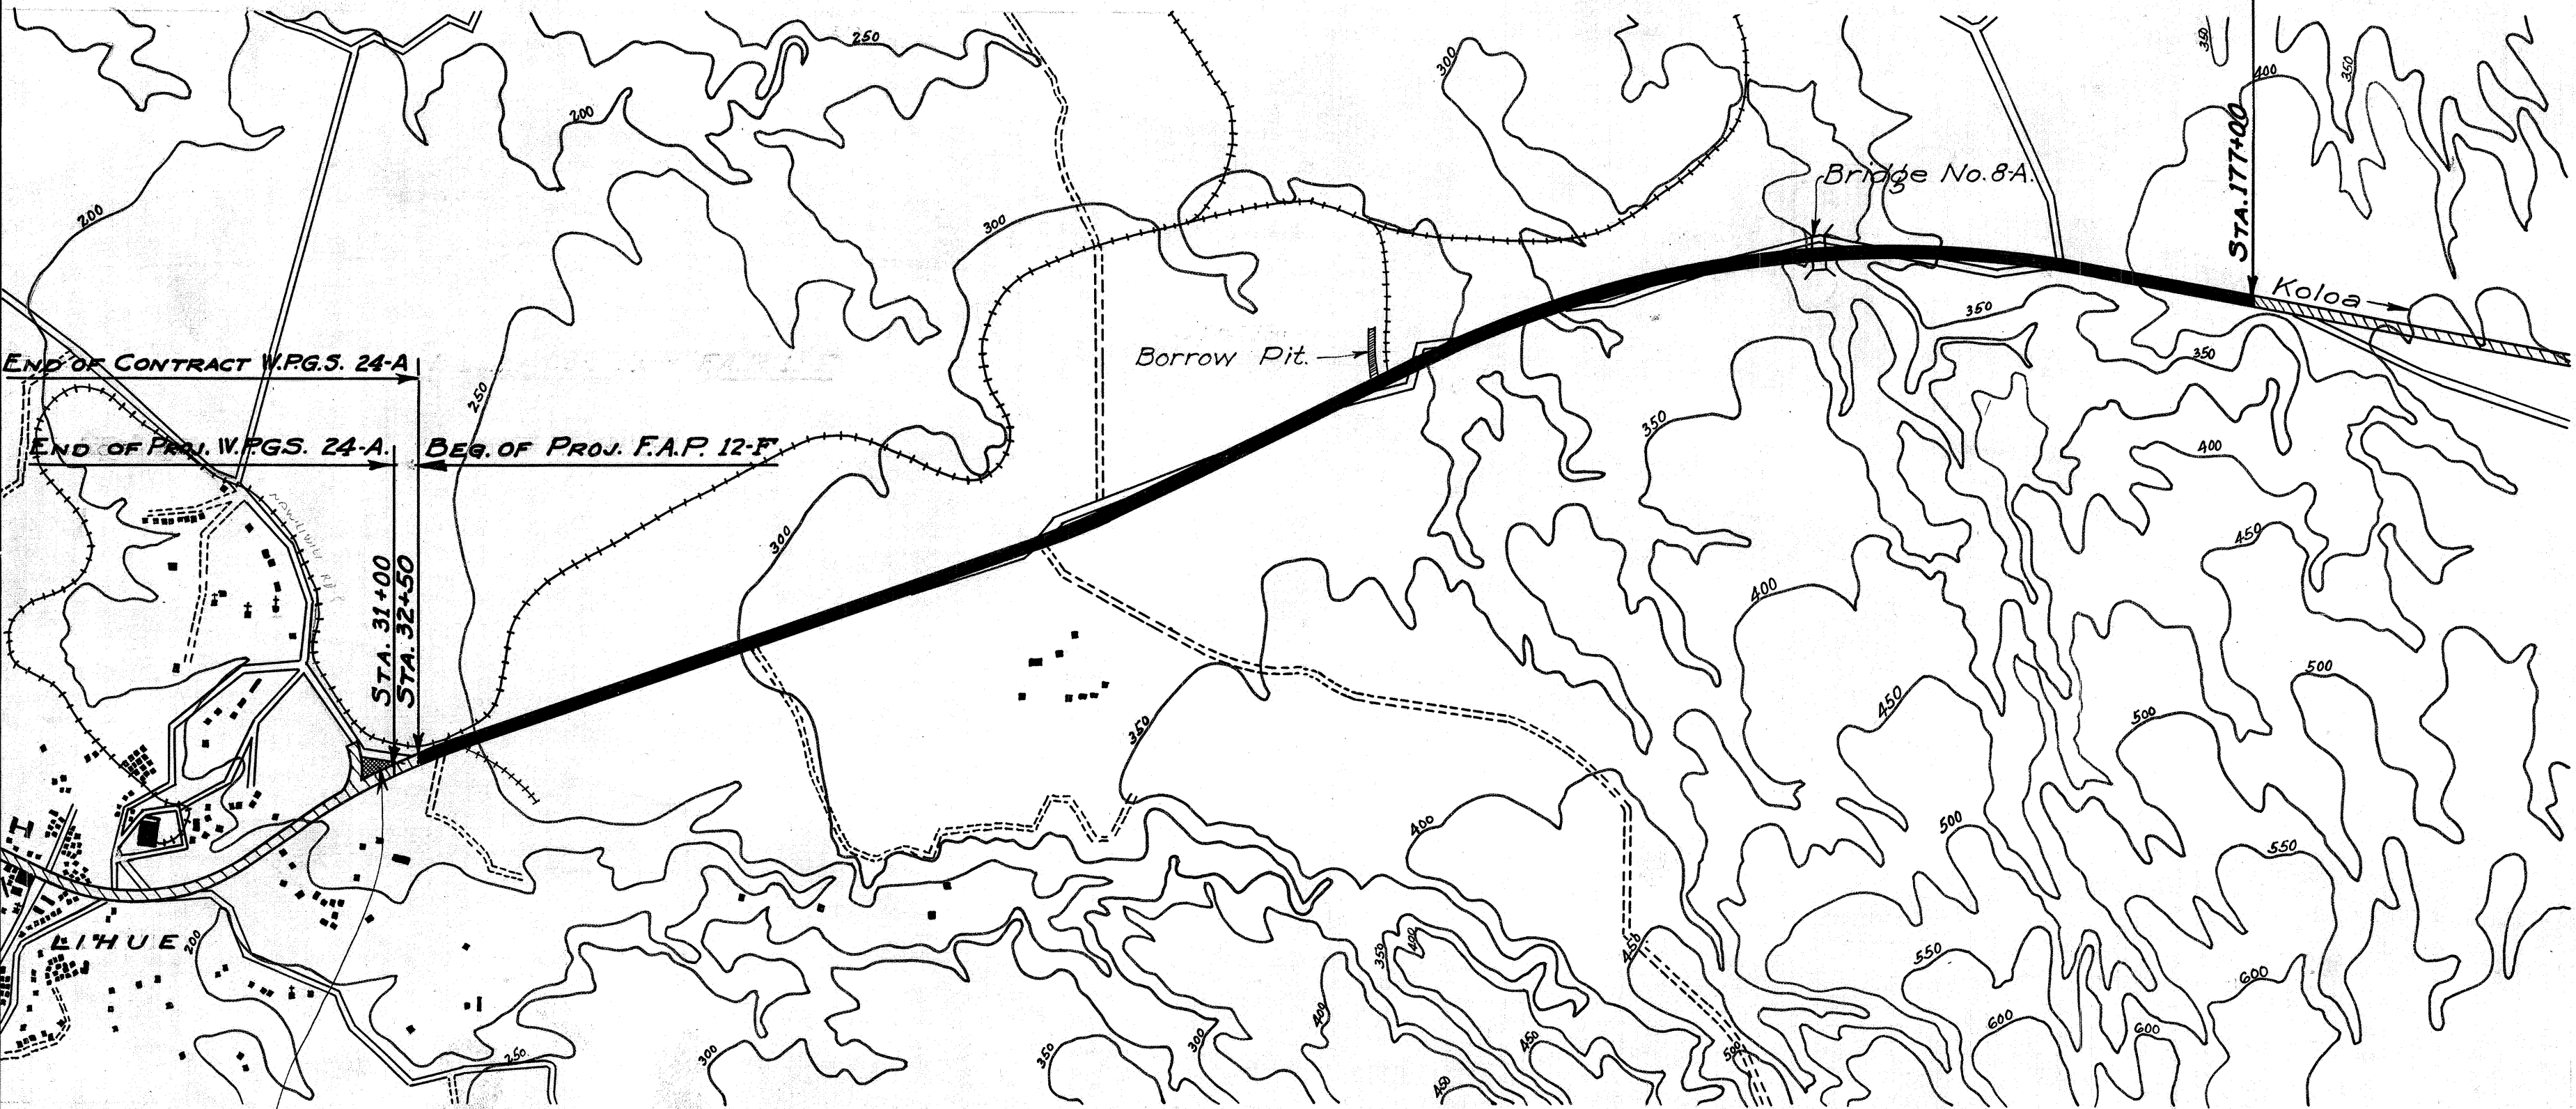

LAYOUT OF PROJECT
GROSS LENGTH = 2.737 MILES
BRIDGES OVER 20' = 0.005 "
NET LENGTH, ROADWAY = 2.732 "

Scale: 1" = 1000'

DATE: 3/1/37
SURVEY PLOTTED BY: [Signature]
DESIGNED BY: [Signature]
TRACED BY: [Signature]
QUANTITIES BY: [Signature]
CHECKED BY: [Signature]
ORIGINAL PLAN NO.:

APPROVED:-

Louis B. Oram Date 3/1/37
Territorial Highway Engineer

RECOMMENDED FOR APPROVAL

Principal Highway Engineer, Bu. of Pub. Rds.

RECOMMENDED FOR APPROVAL

Chief Engineer, Bur. of Pub. Roads

APPROVED

Chief, Bureau of Public Roads