

FED. ROAD DIST. NO.	STATE	FED. AID PROJ. NO.	FISCAL YEAR	SHEET NO.	TOTAL SHEETS
HAWAII	HAW	12-1	1937	1	20

- INDEX TO DRAWINGS -	
Sheet No.	Description
1	Title Sheet
2	Typical Road Sections
3 & 4	Plan & Profile
5 & 6	Standard Details
7 & 8	Culvert Details
9 - 12	Bridge Details
13 - 20	Cross Sections

TERRITORY OF HAWAII

TERRITORIAL HIGHWAY DEPARTMENT

HONOLULU T. H.

PLANS OF

KAUAI BELT ROAD

FEDERAL AID PROJECT NO. 12-1

DISTRICT OF LIHUE



KAUAI T. H.

- CONVENTIONAL SIGNS -

Edge of existing road	-----
Existing fences	-x-x-x-
Boundary Line	=====
Railroad	++++++
Center Line	_____
Future Pavement	=====

- SCALES -

PLANS		1 INCH = 100 FEET
PROFILE	HOR.	1 INCH = 100 FEET
	VERT.	1 INCH = 20 FEET
CROSS SECTIONS		1 INCH = 10 FEET

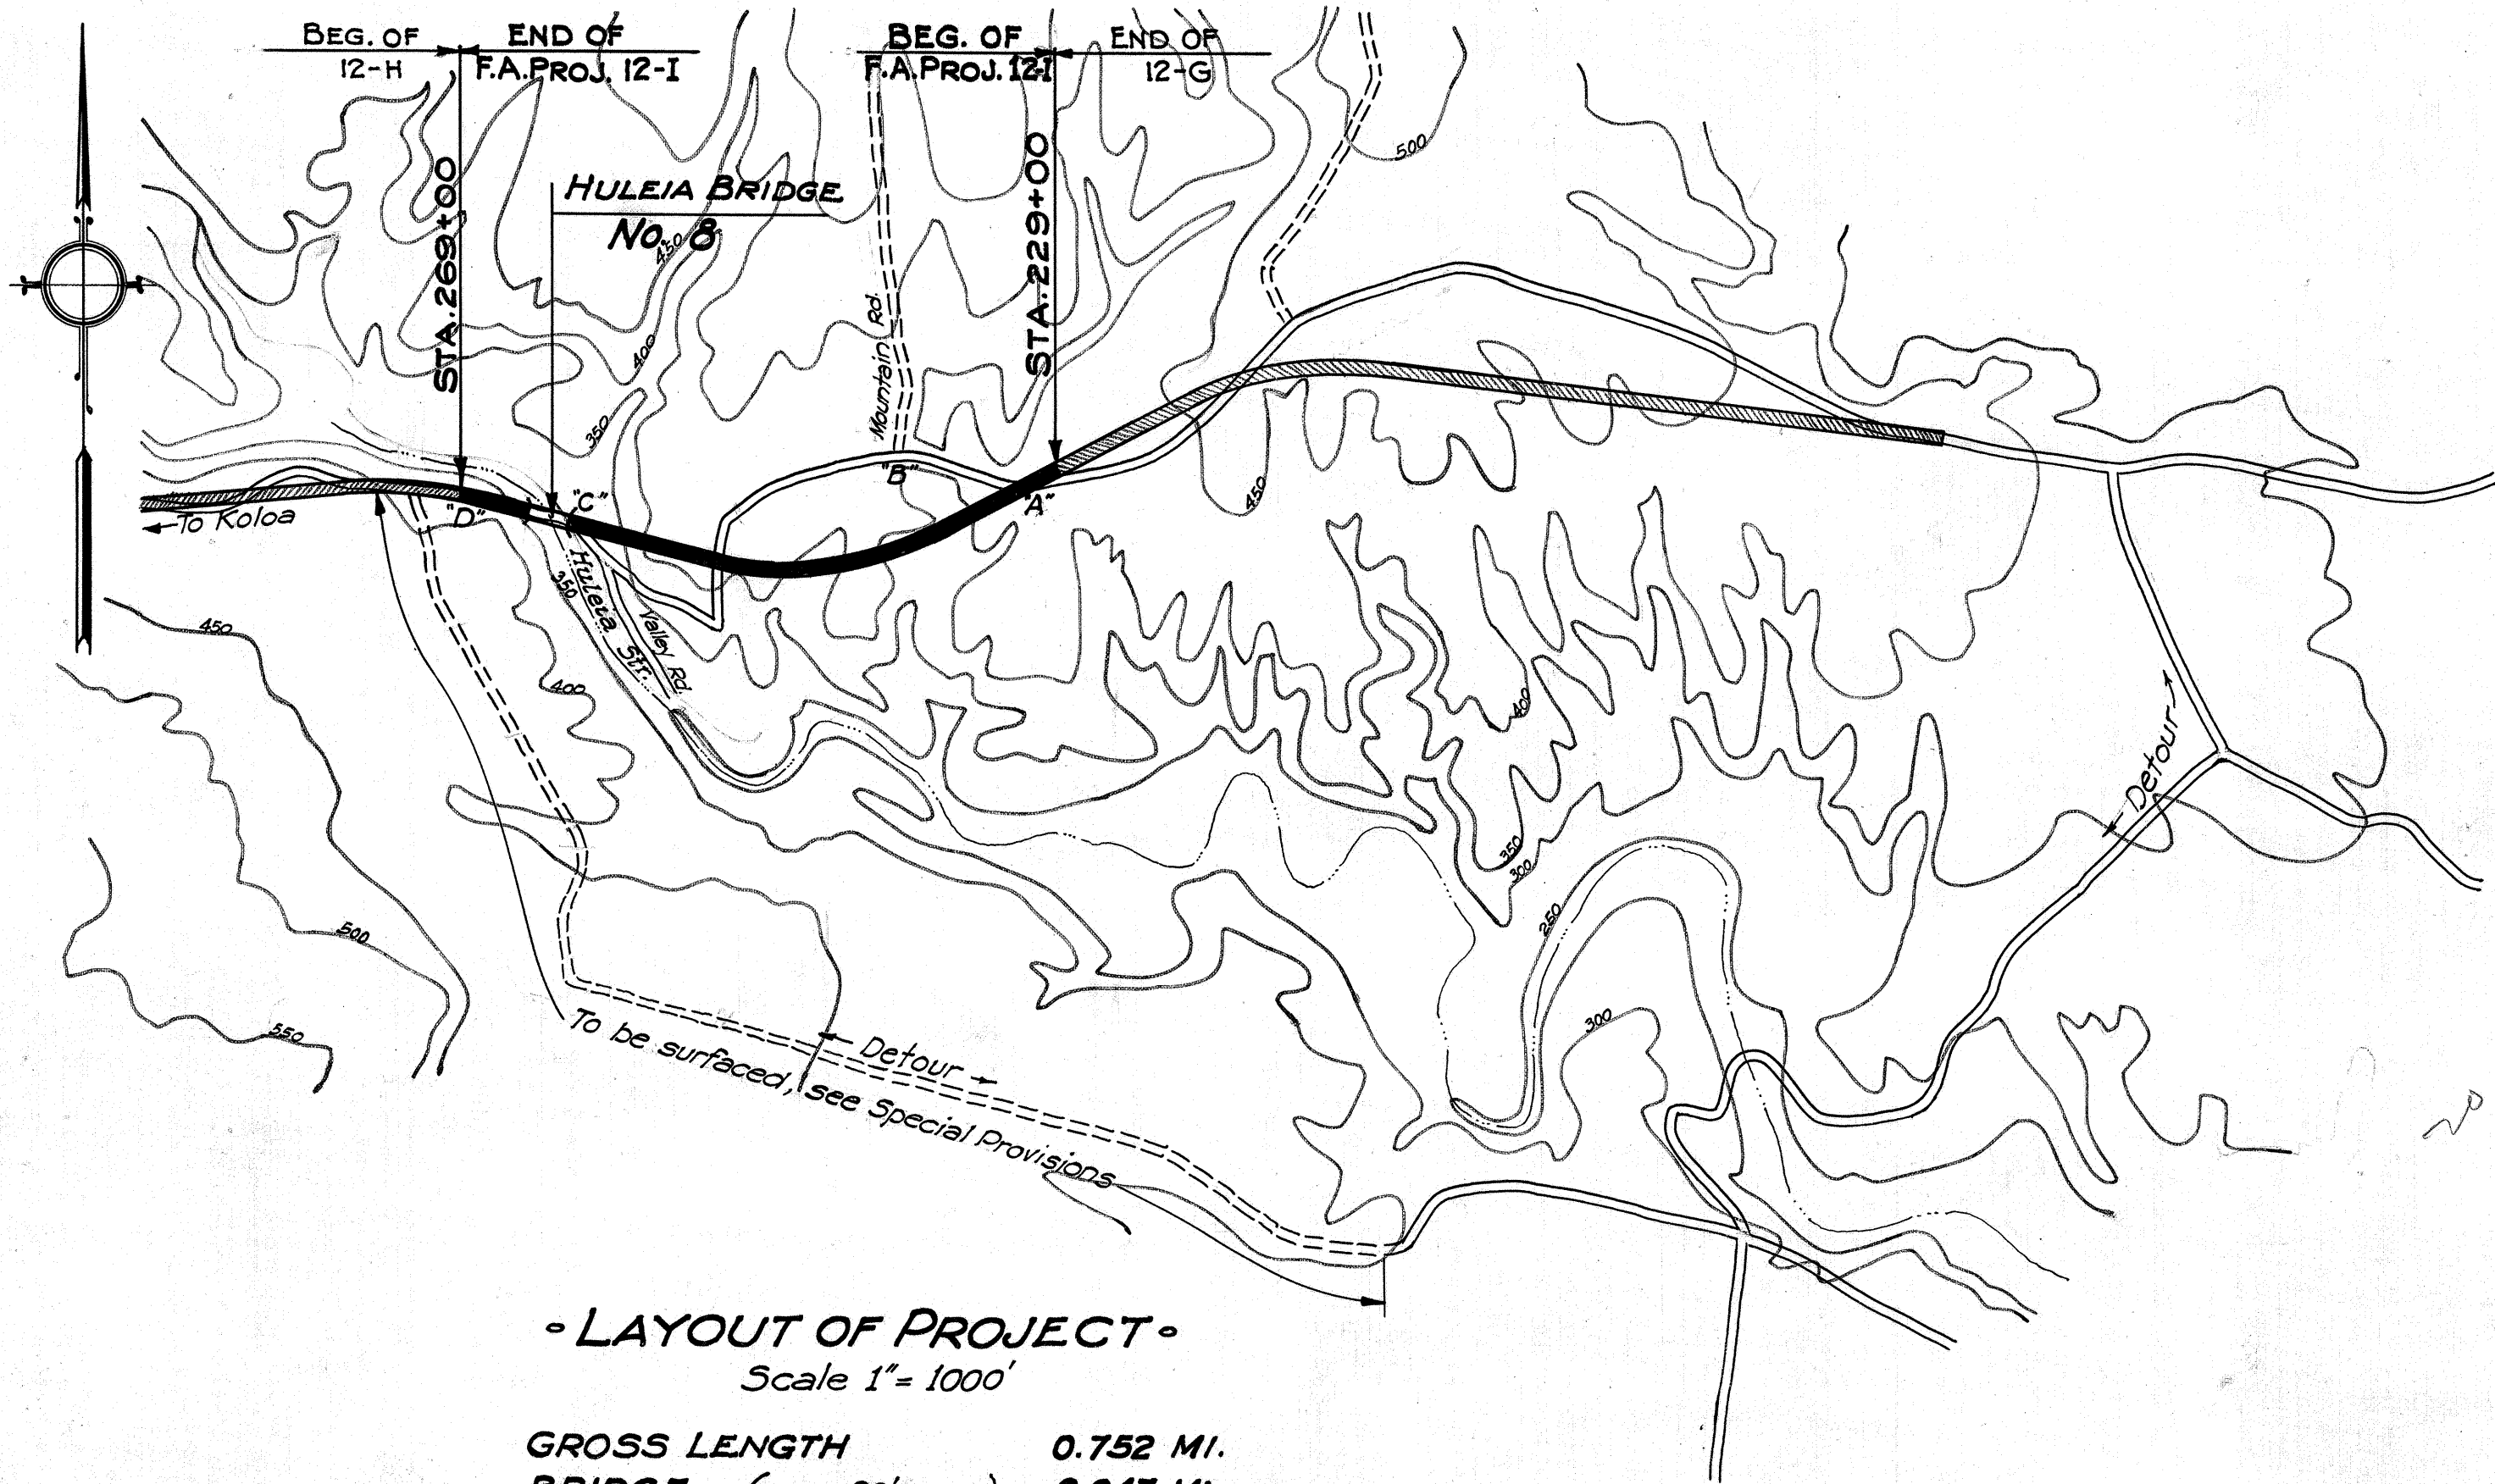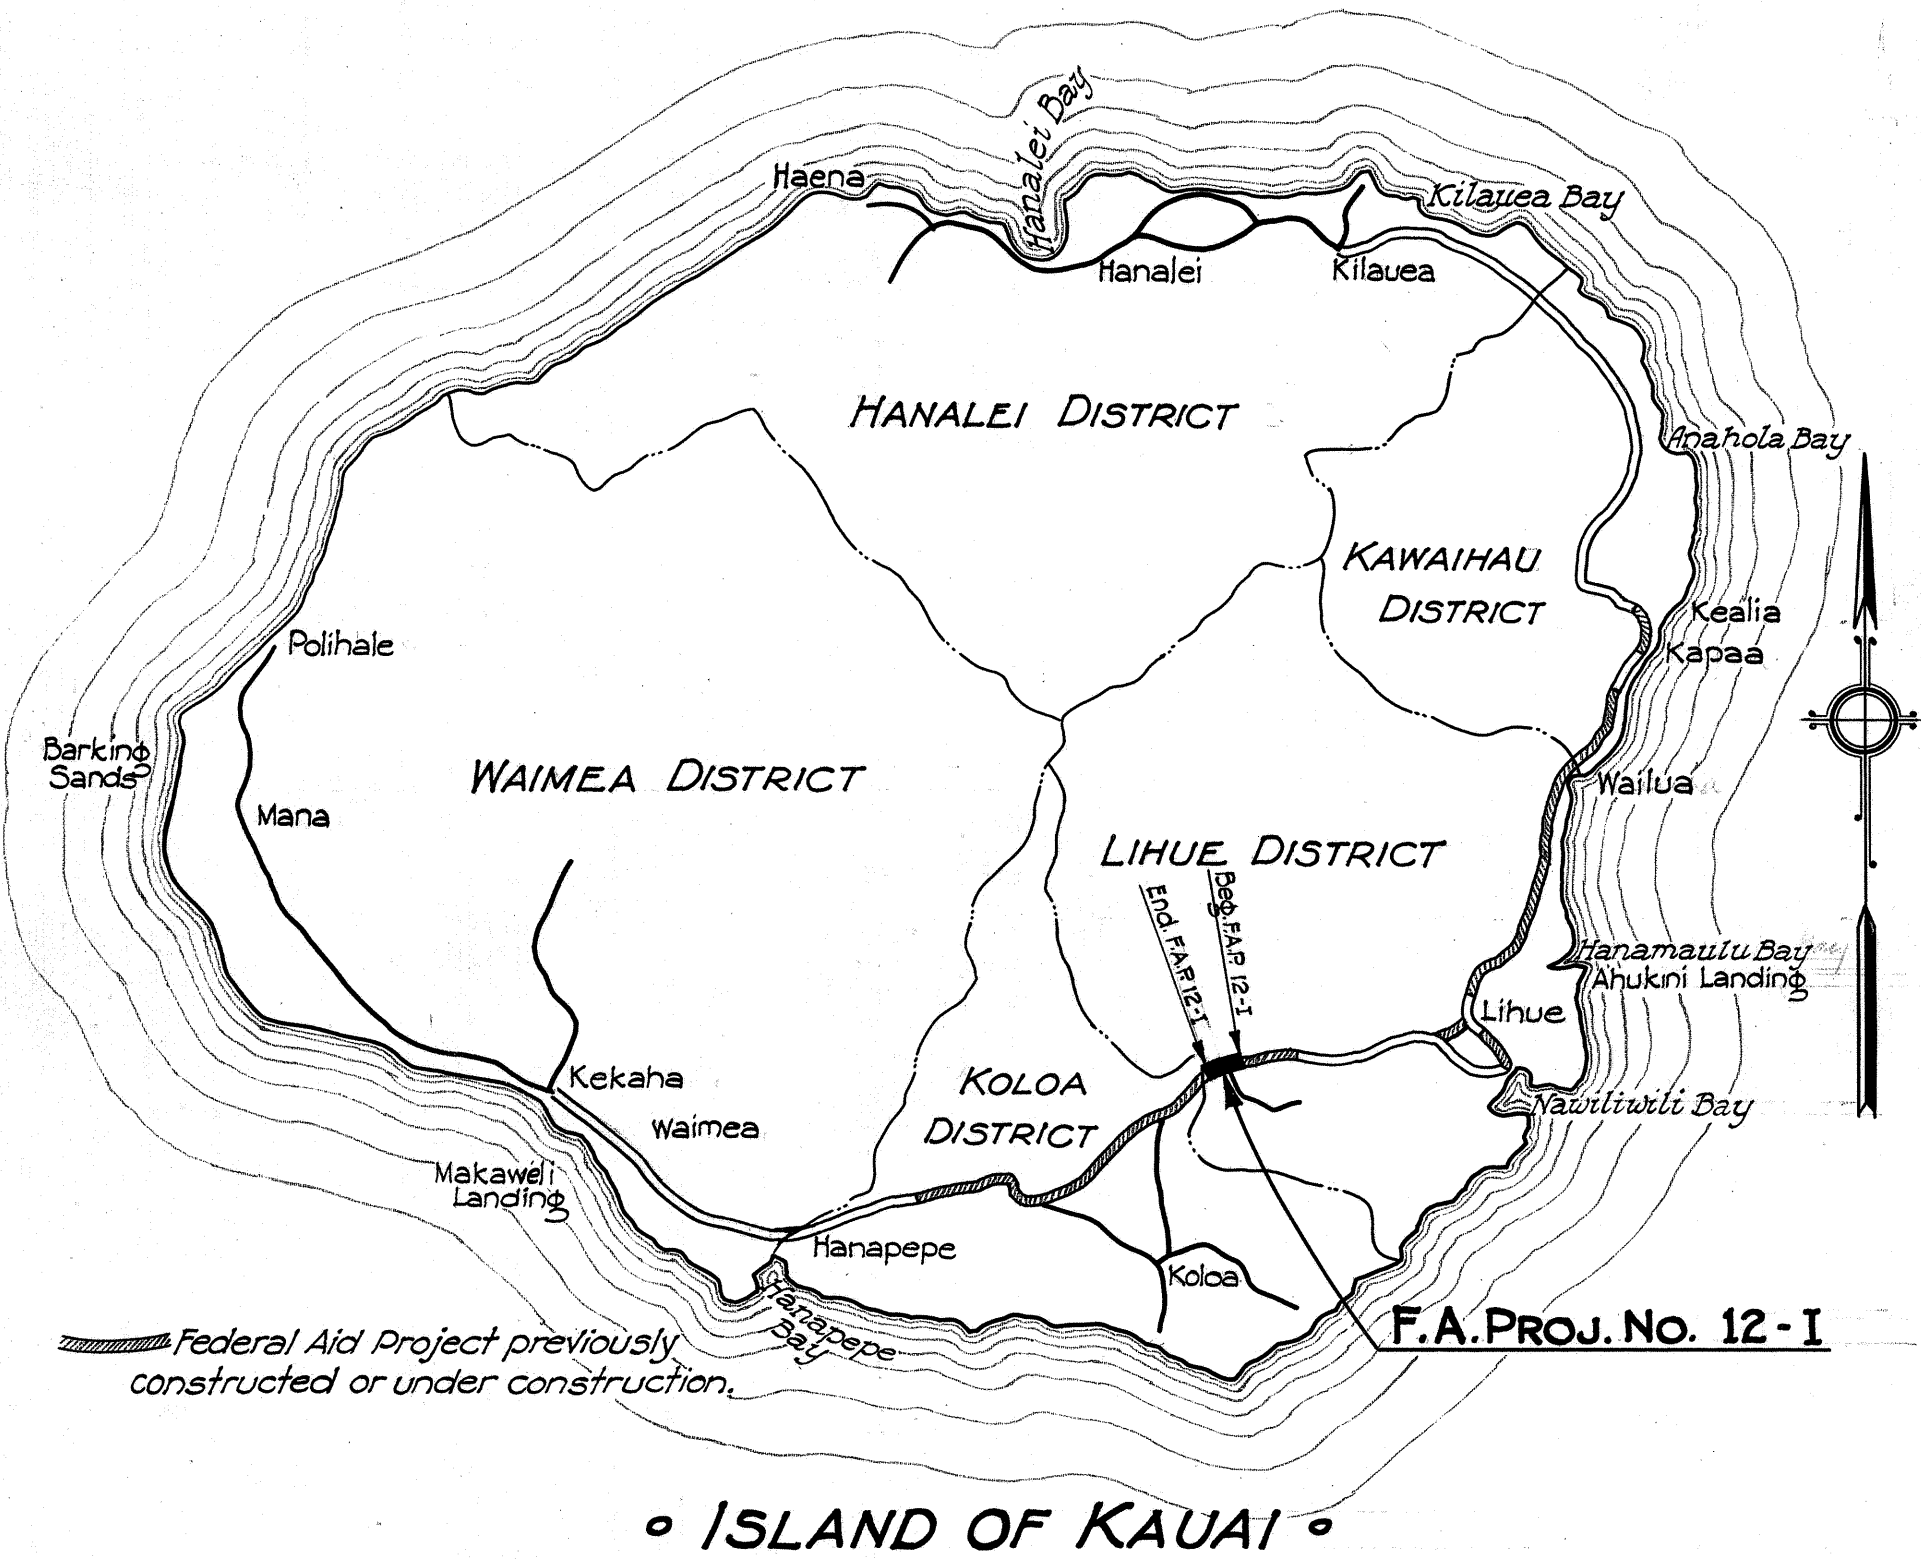

- LAYOUT OF PROJECT -

Scale 1" = 1000'

GROSS LENGTH	0.752 MI.
BRIDGE (over 20' span)	0.047 MI.
NET LENGTH ROADWAY	0.705 MI.

APPROVED:--

Louis B. Cain Date 1-20-37

Territorial Highway Engineer.

RECOMMENDED FOR APPROVAL

Principal Highway Engineer, Bu. of Pub. Rds.

RECOMMENDED FOR APPROVAL

Chief Engineer, Bu. of Pub. Rds.

APPROVED.

Chief, Bureau of Public Roads.

SURVEY PLOTTED BY	DATE
DESIGNED BY	10/36
DRAWN BY	
TRACED BY	
QUANTITIES BY	
CHECKED BY	J.C. Myers