



FED. ROAD DIST. NO.	STATE	FED. AID PROJ. NO.	FISCAL YEAR	SHEET NO.	TOTAL SHEETS
HAWAII	HA	126(2)	1938	2	4

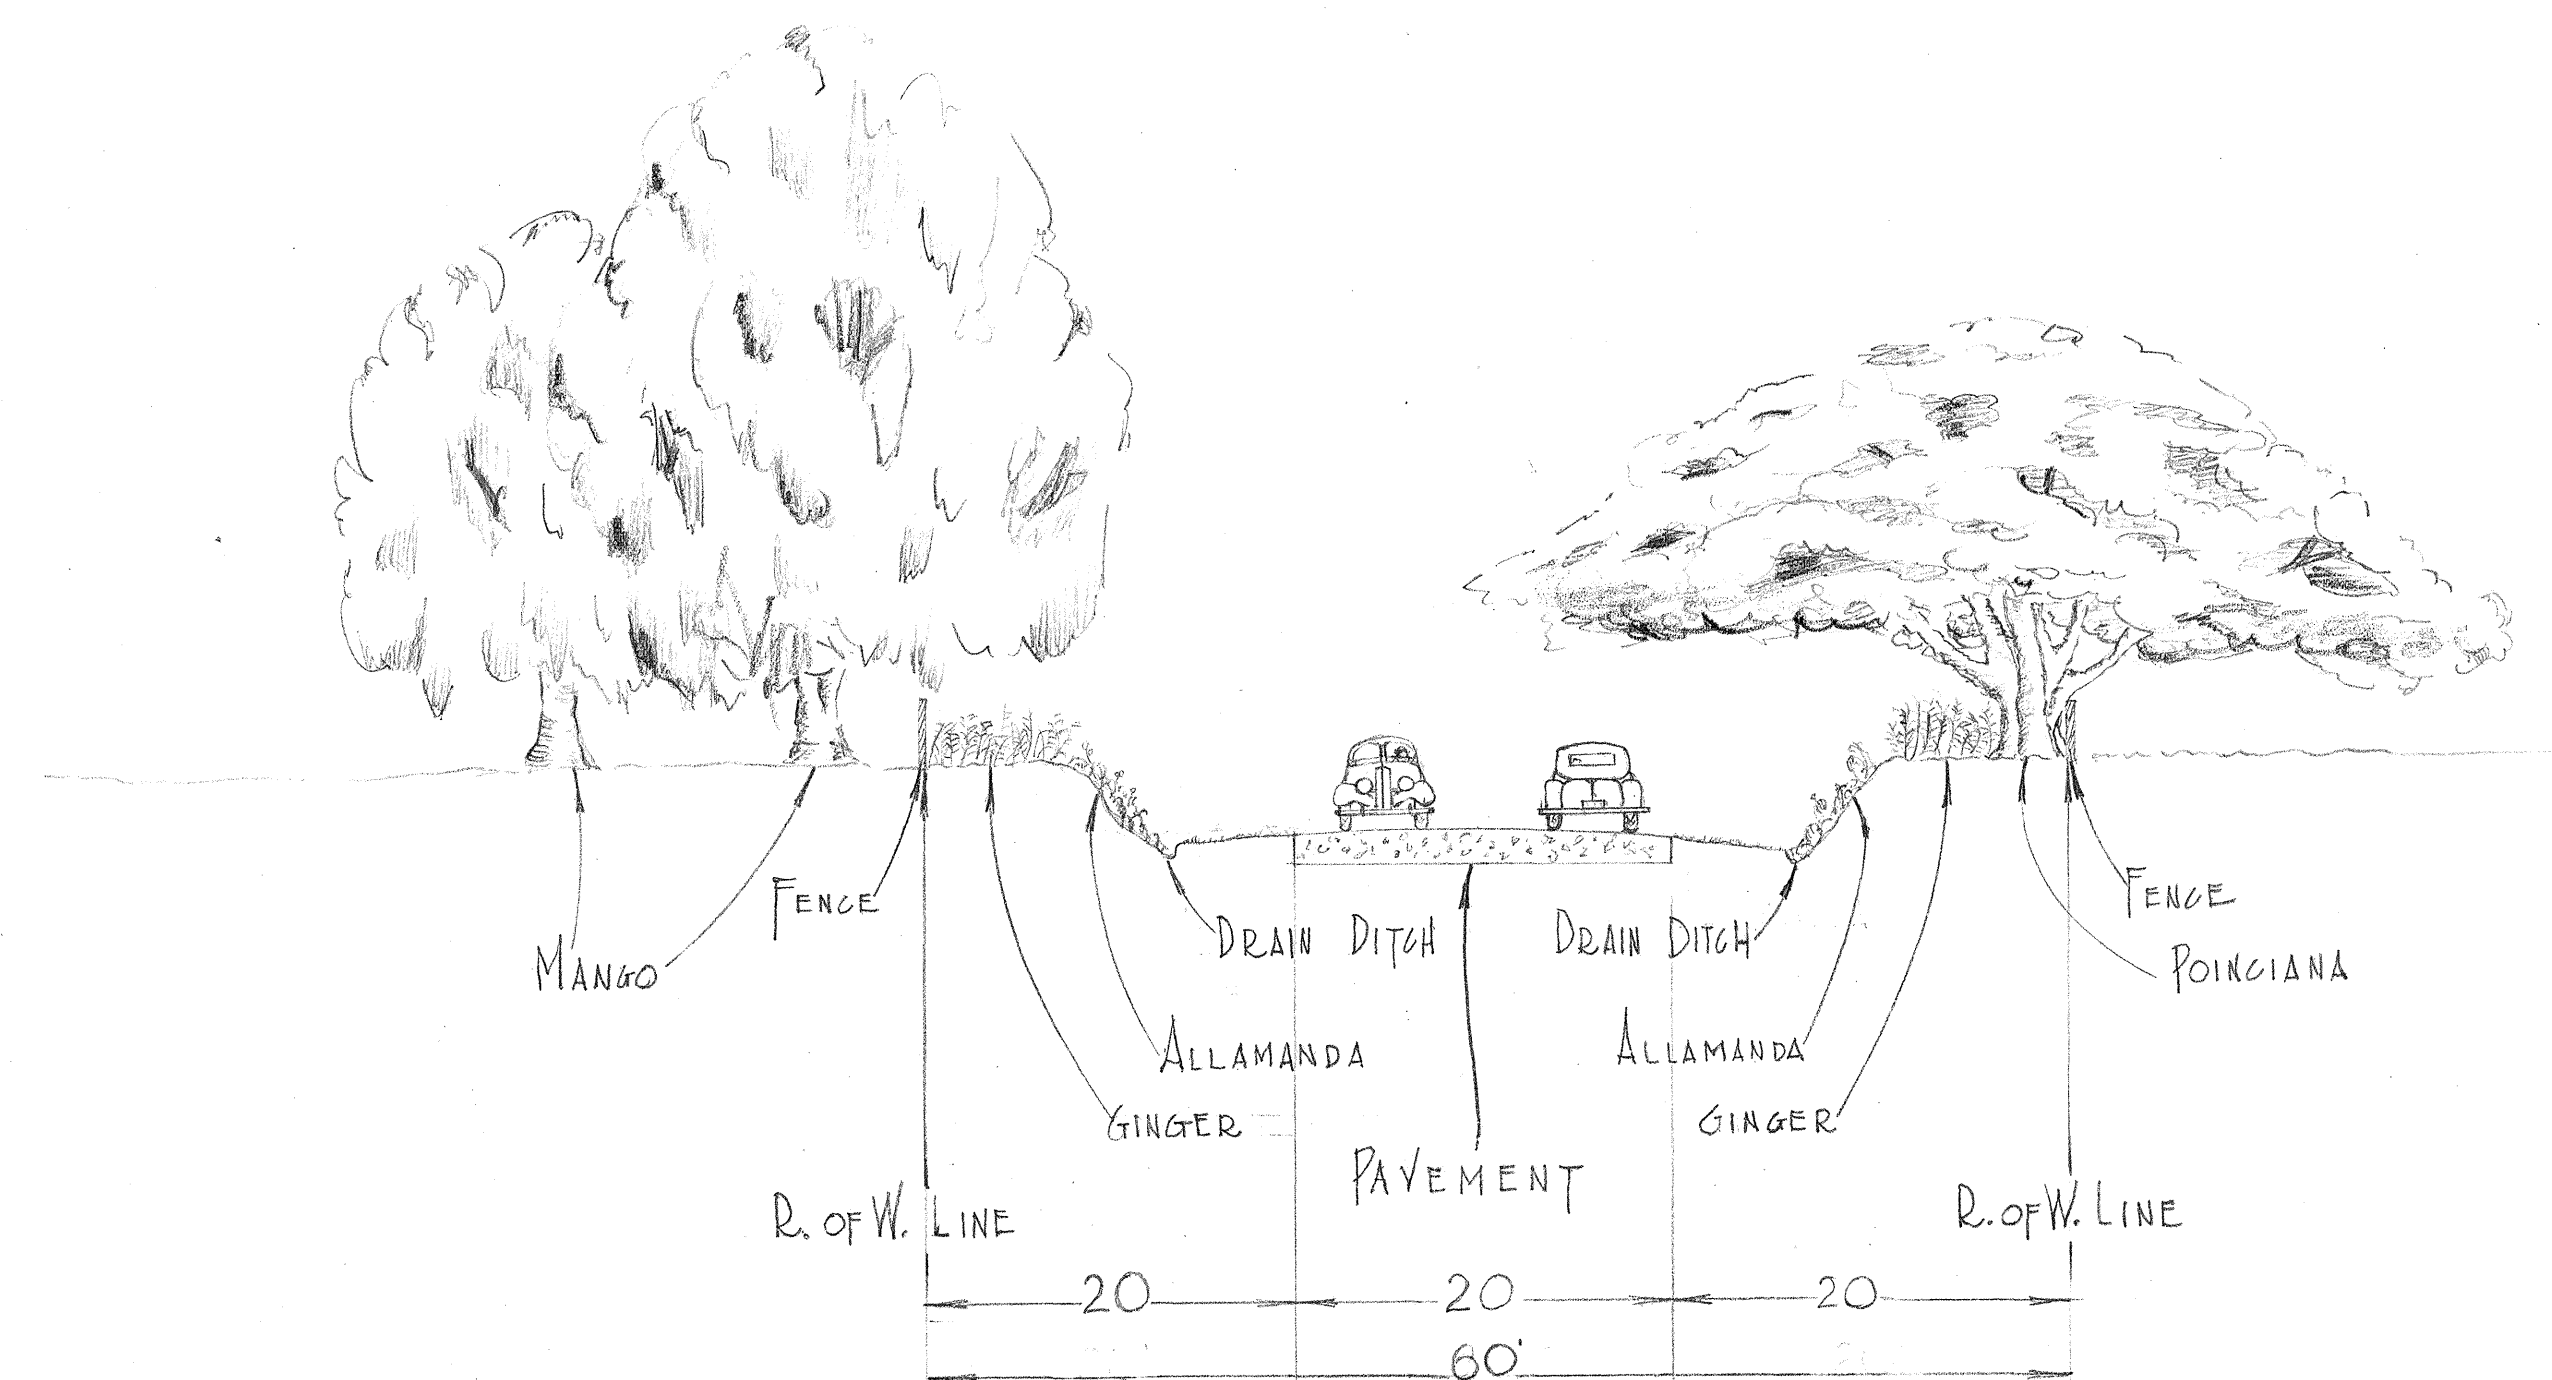

CROSS SECTION OF TYPICAL PLANTING AT STATION 200

SCALE 1" = 10 FEET

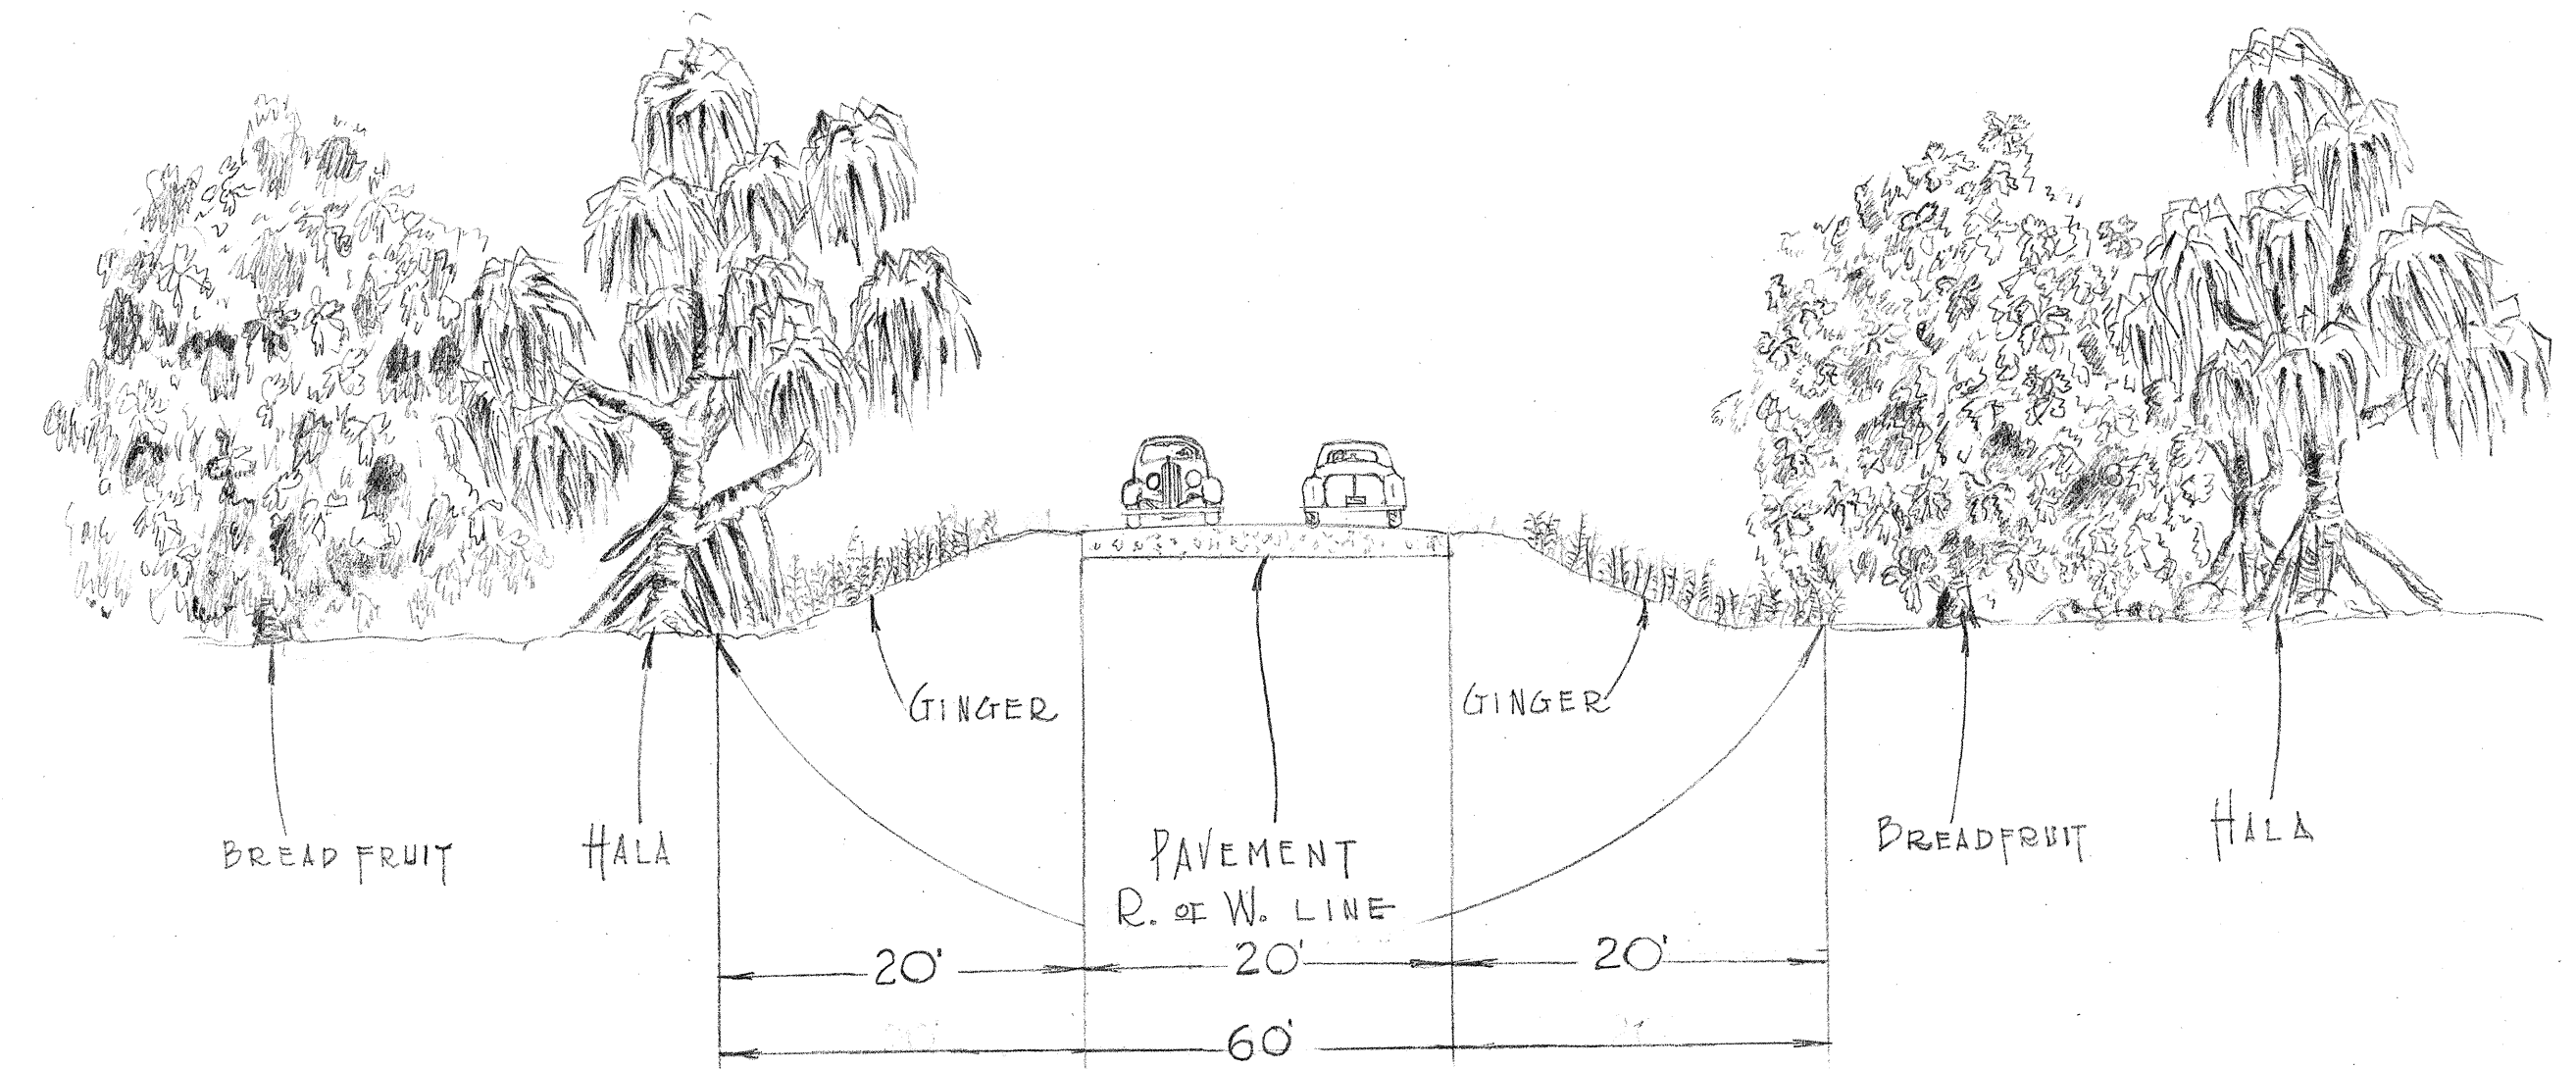

CROSS SECTION OF TYPICAL PLANTING AT STATION 221

SCALE 1" = 10 FEET

LANDSCAPE PLANS OF
FEDERAL AID PROJECT
No. FAP-12-G(2)

SCALE 1" = 100 FEET
OCT. 24, 1938

R. C. TONGG • LANDSCAPE ARCHITECT
HONOLULU - HAWAII

APPROVED: DATE

Louis Blum
TERR. HIGHWAY ENGR.