



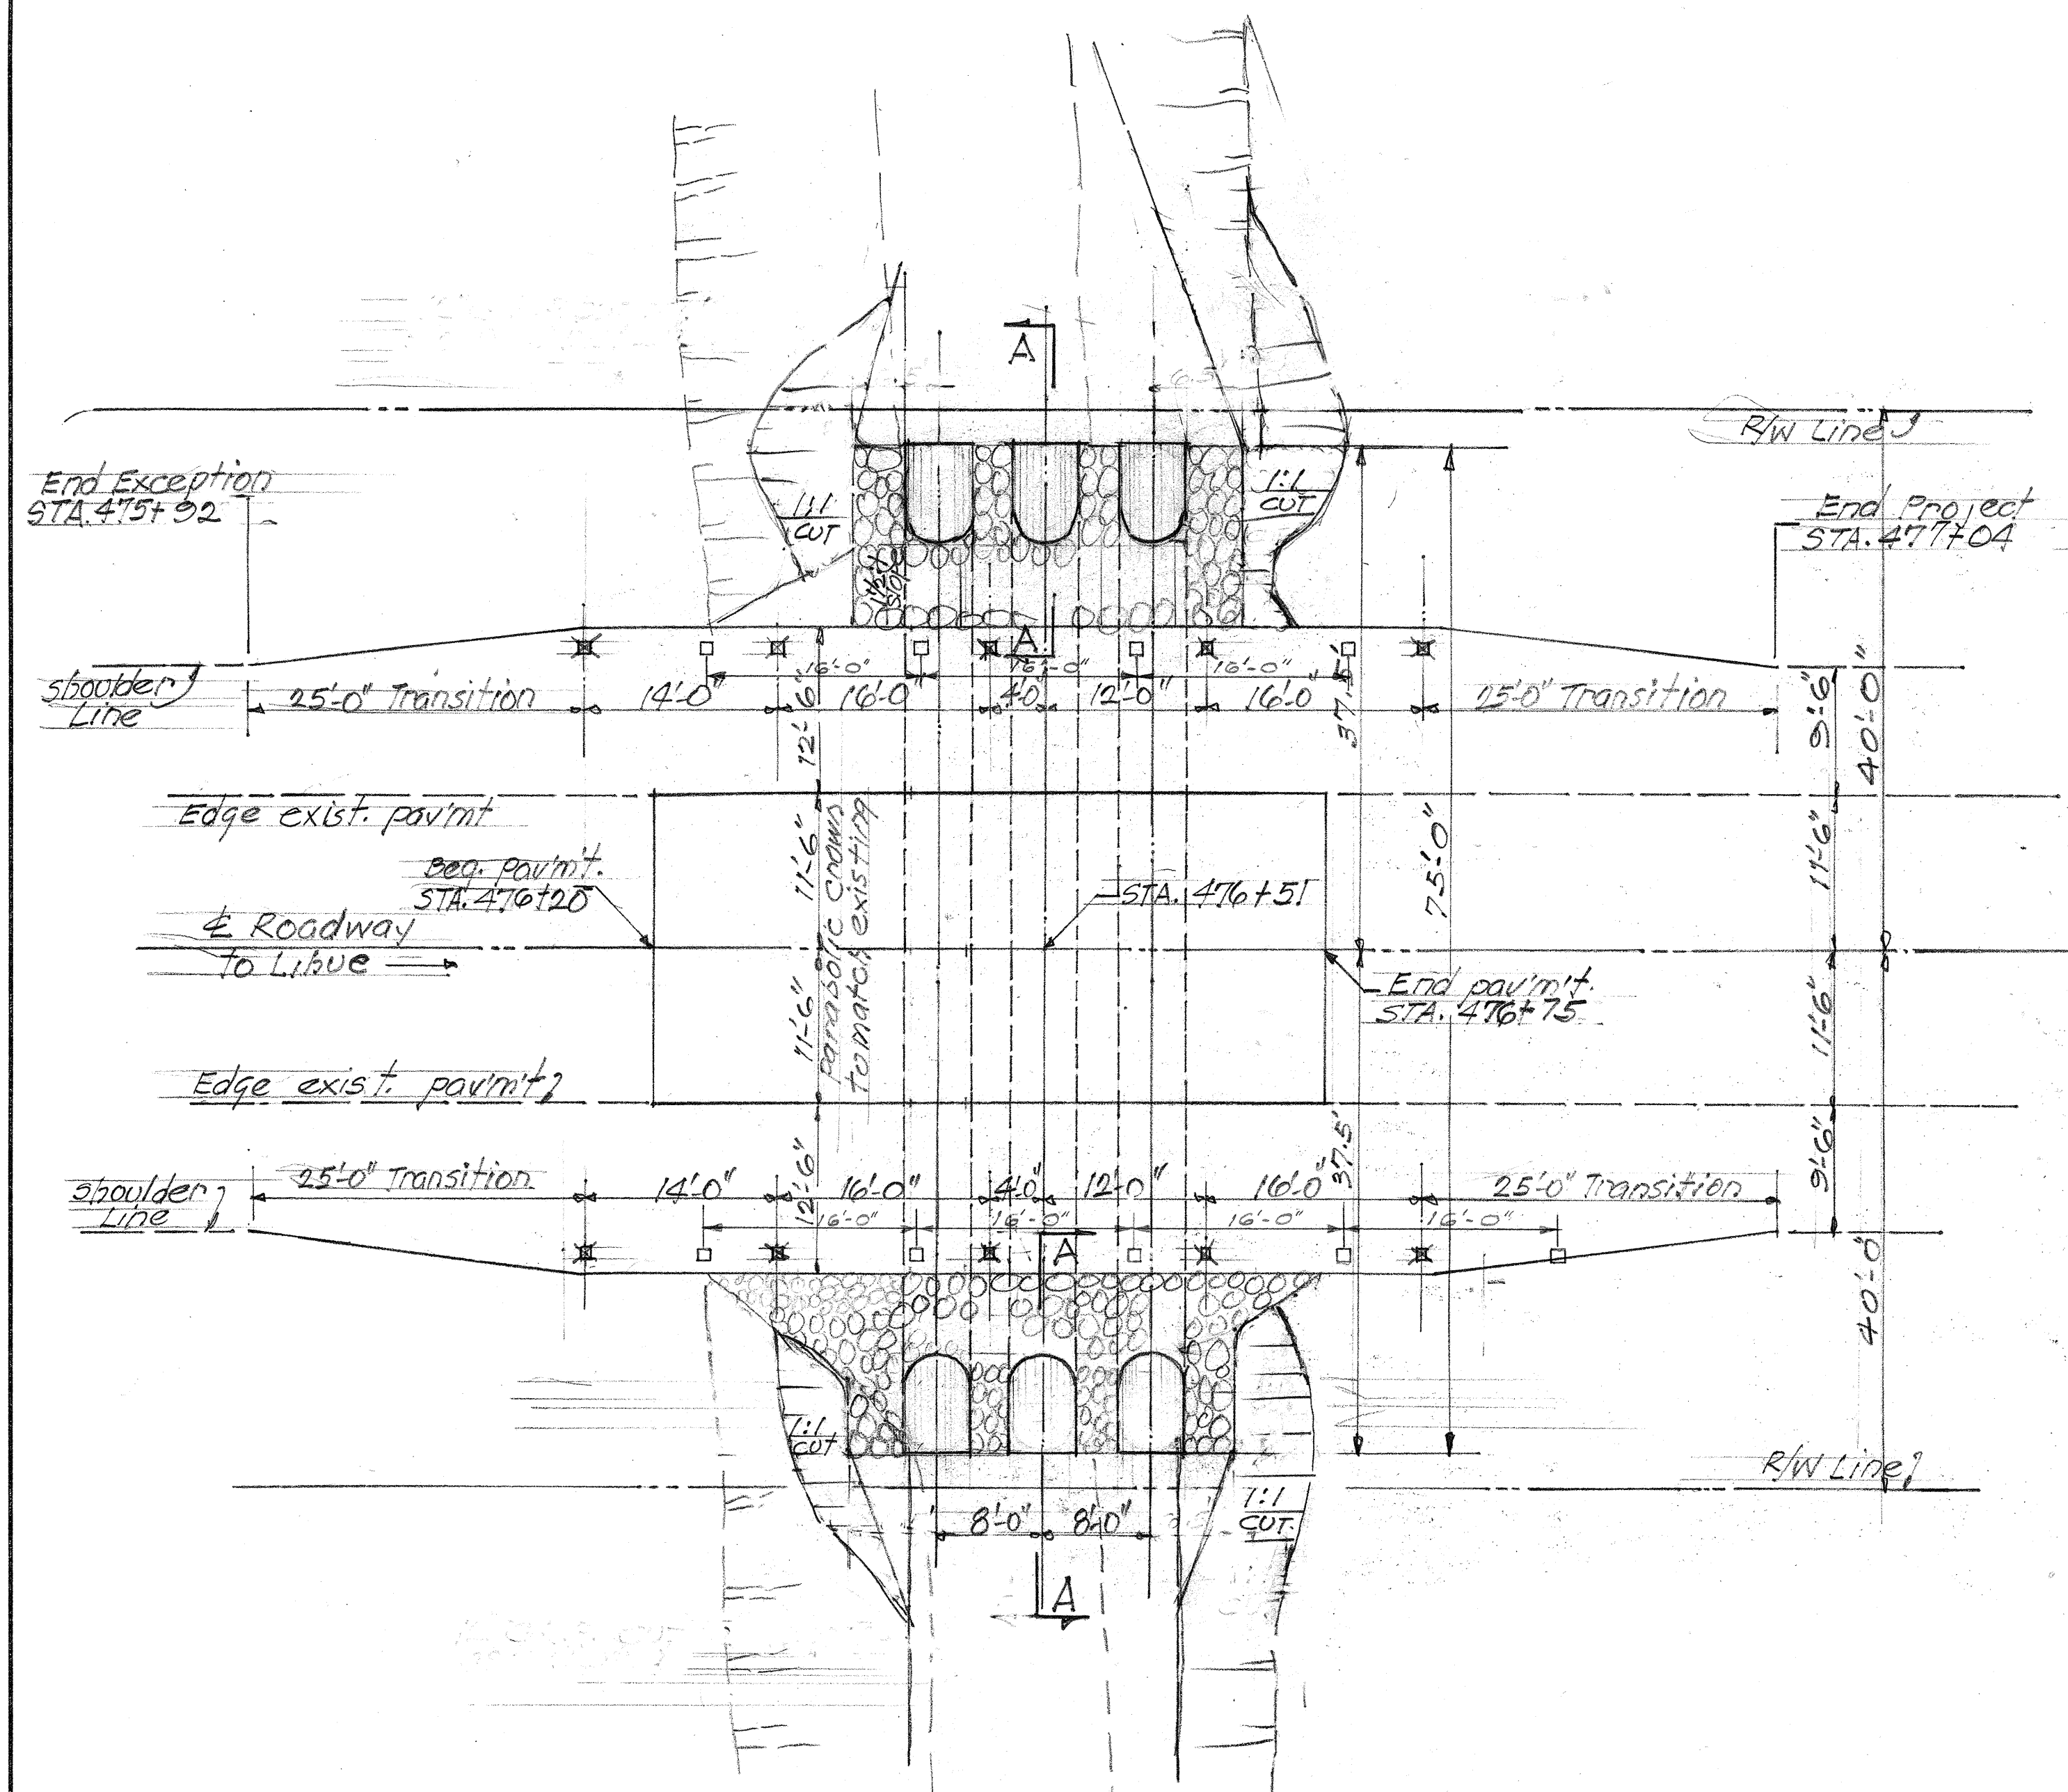


LAYOUT PLAN SCALE: 1"=10'-0"

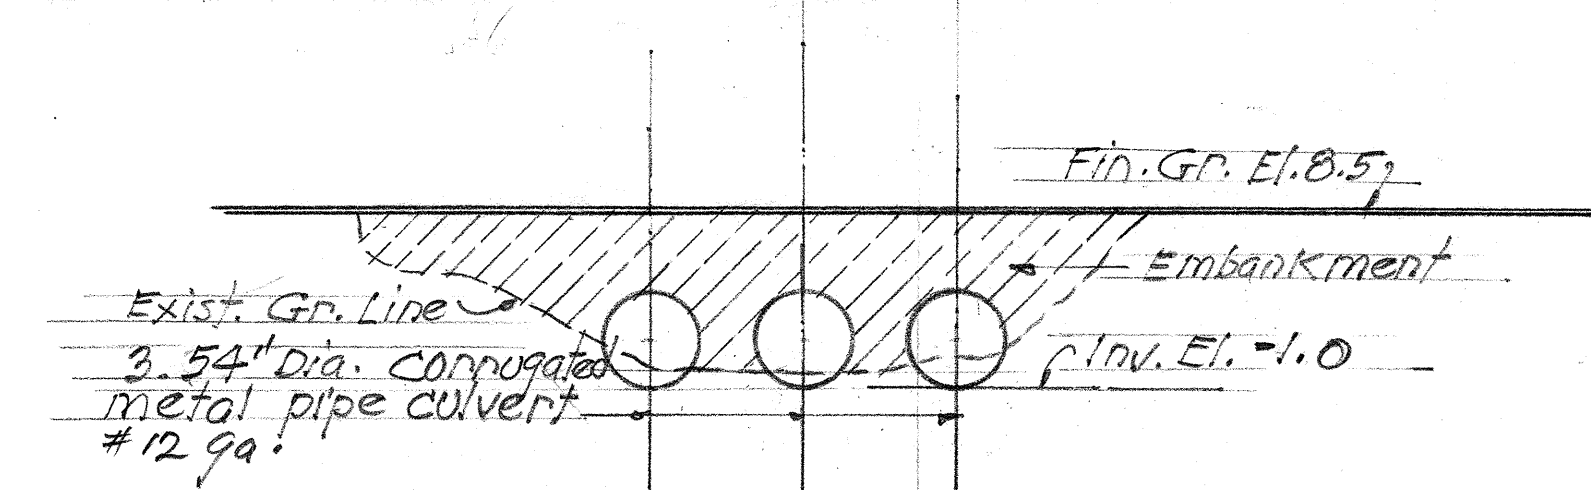

LONGITUDINAL SECTION ALONG ROADWAY SCALE: 1"=10'-0"

CORRUGATED METAL PIPE CULVERT

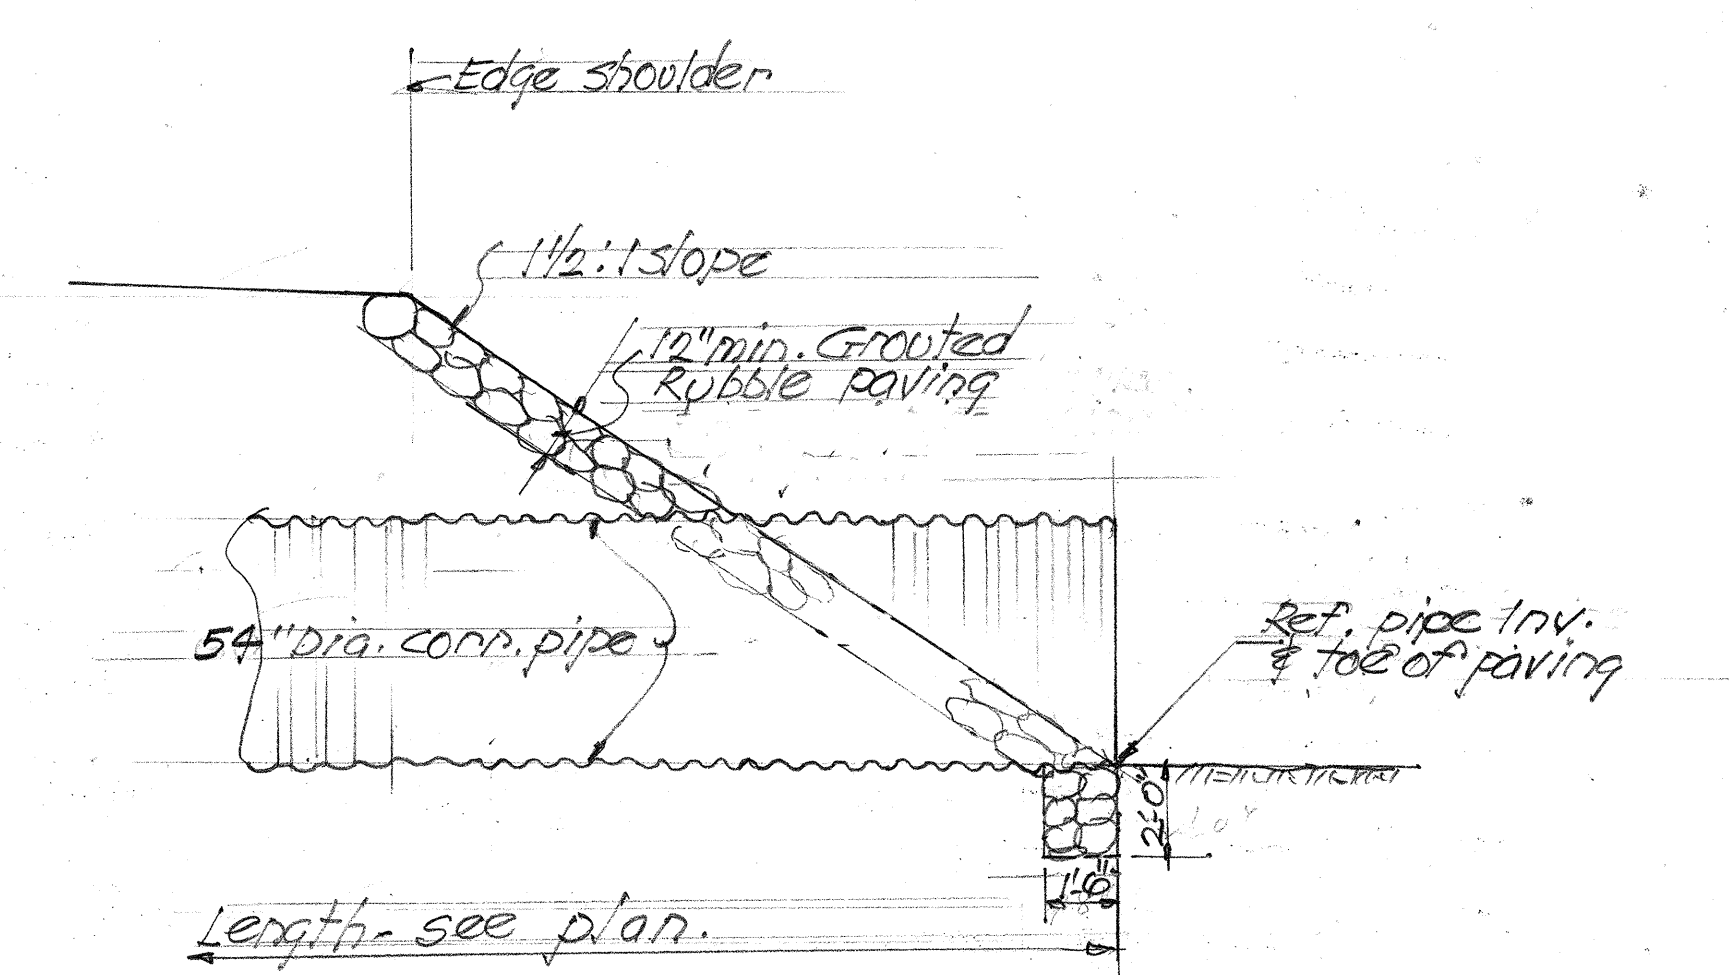

TYPICAL SECTION "A-A"
(INTAKE & DISCHARGE ENDS) SCALE: 1/4"=1'-0"

DESIGNED BY	DATE
DRAWN BY	
CHECKED BY	
QUANTITIES CHECKED BY	
NOTE BOOK	
No.	

TERRITORIAL HIGHWAY DEPARTMENT
TERRITORY OF HAWAII
54" DIA. METAL PIPE CULVERT
STA. 476+51
ALTERNATES FOR PROPOSALS "A" or "B"
KAUAI BELT ROAD F-050-1(1)
JANUARY 1957