



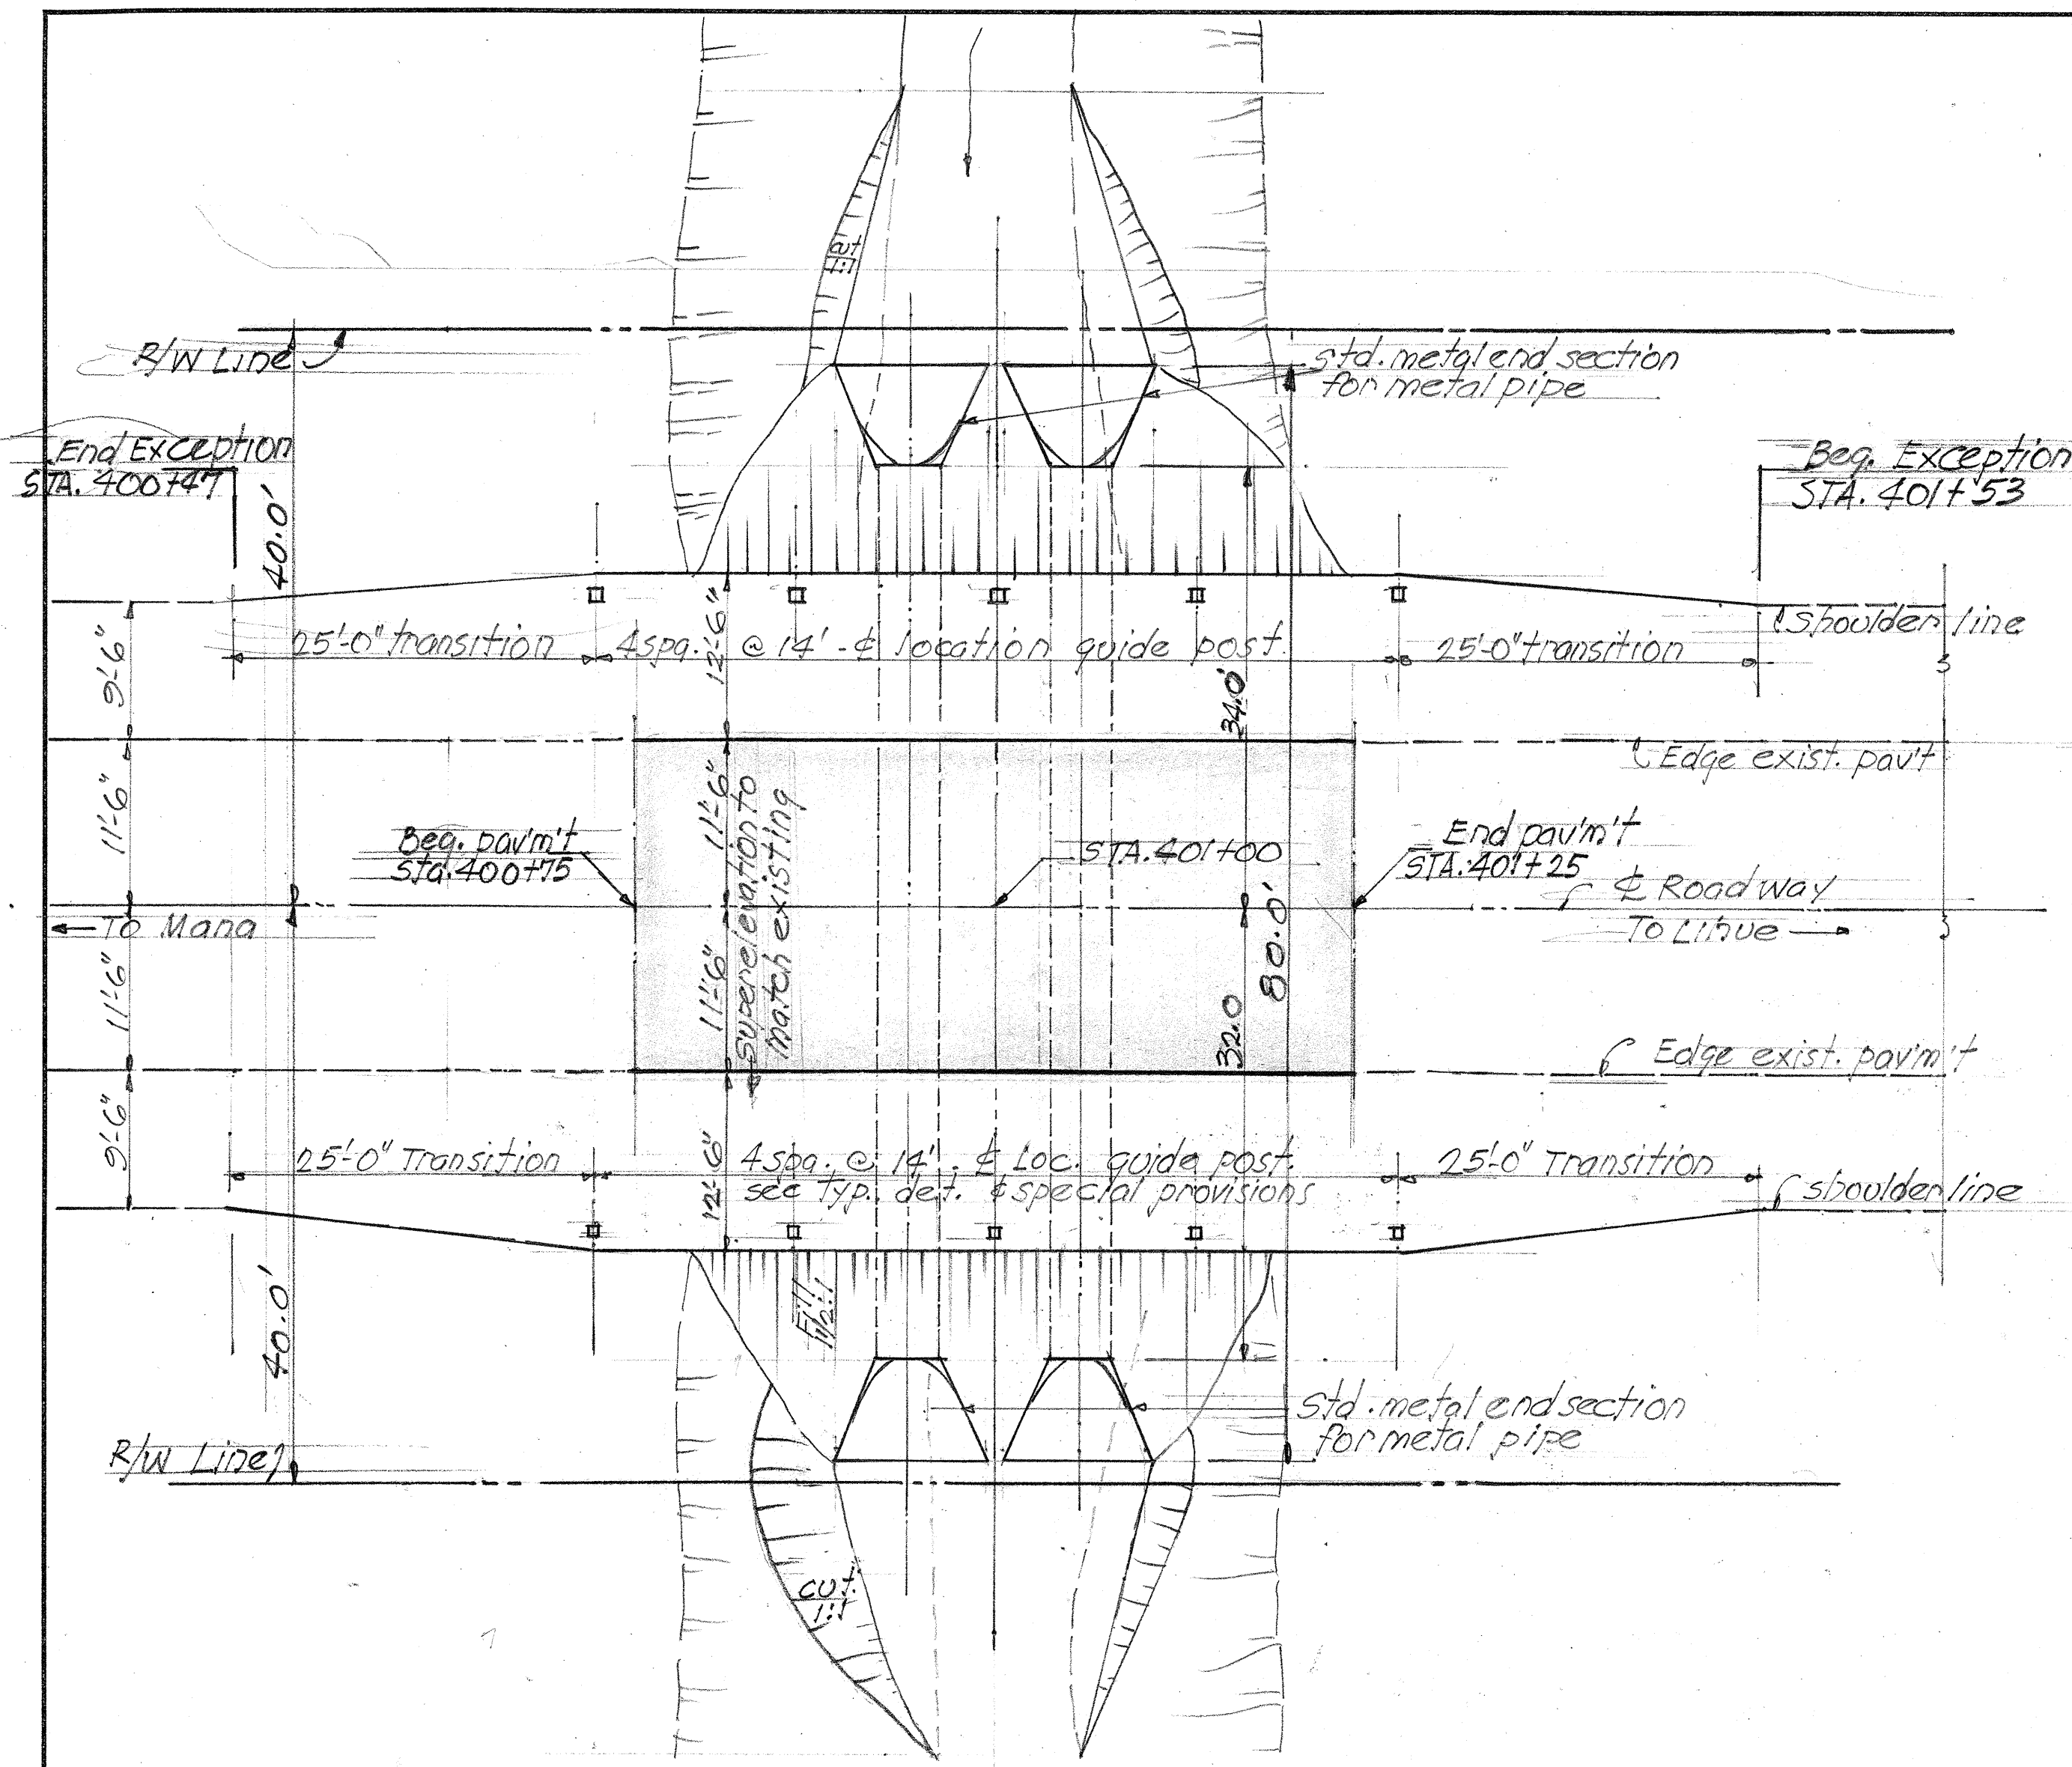


LAYOUT PLAN SCALE 1" = 10'-0"

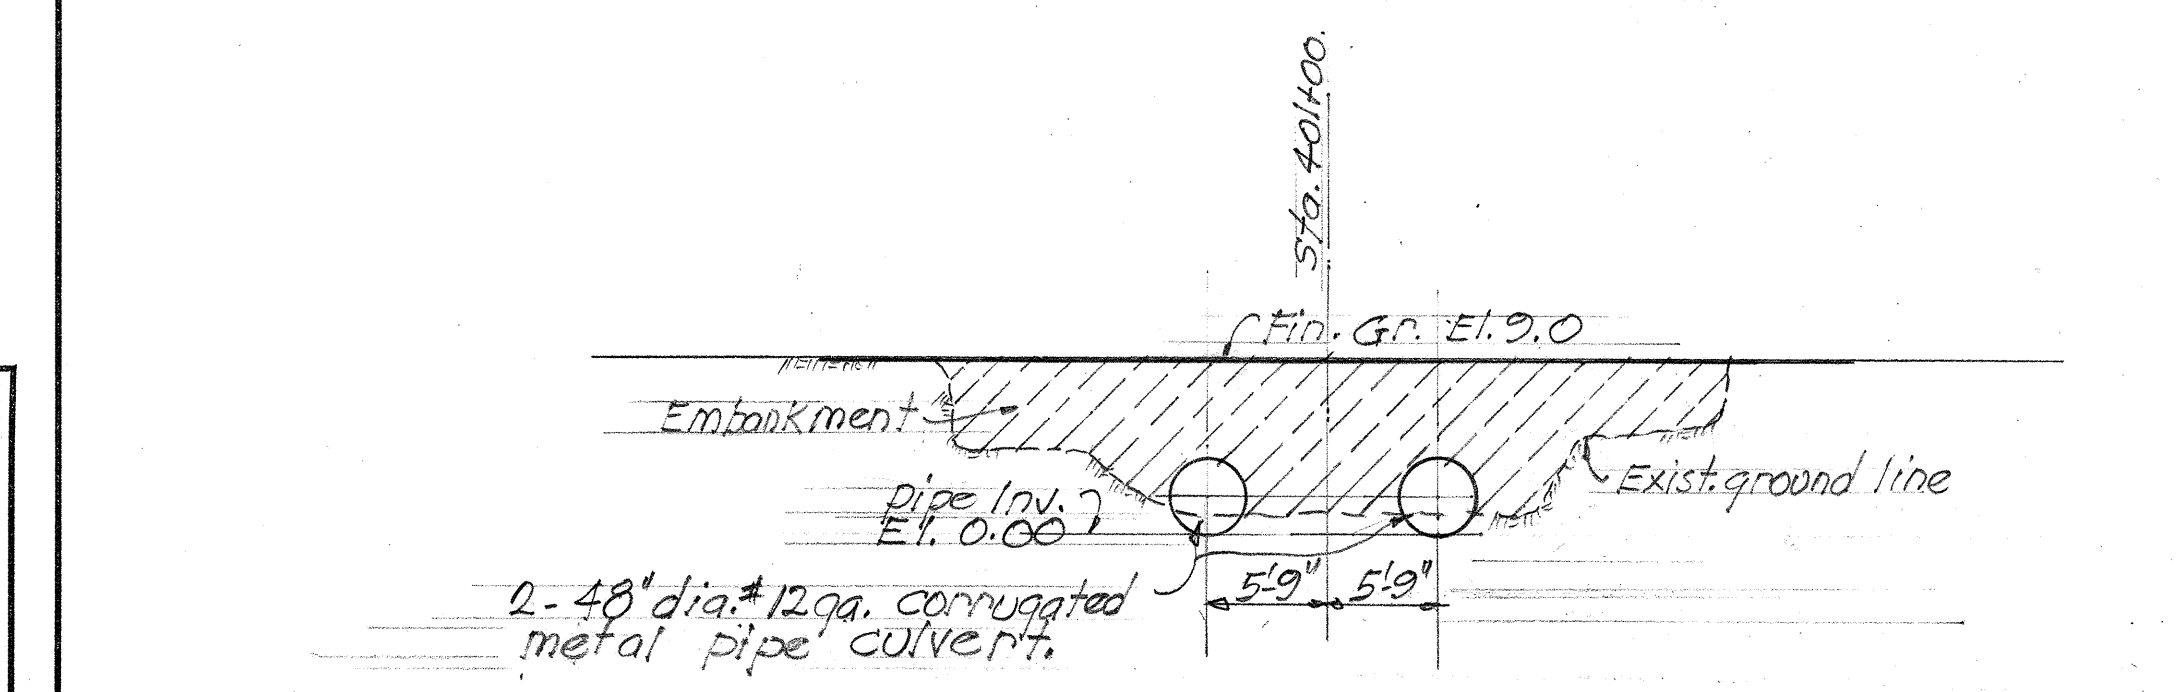


LONGITUDINAL SECTION ALONG CL ROADWAY SCALE 1" = 1'-0"

CORRUGATED METAL PIPE CULVERT ALTERNATE TO BRIDGE NO 5. STA. 401+00

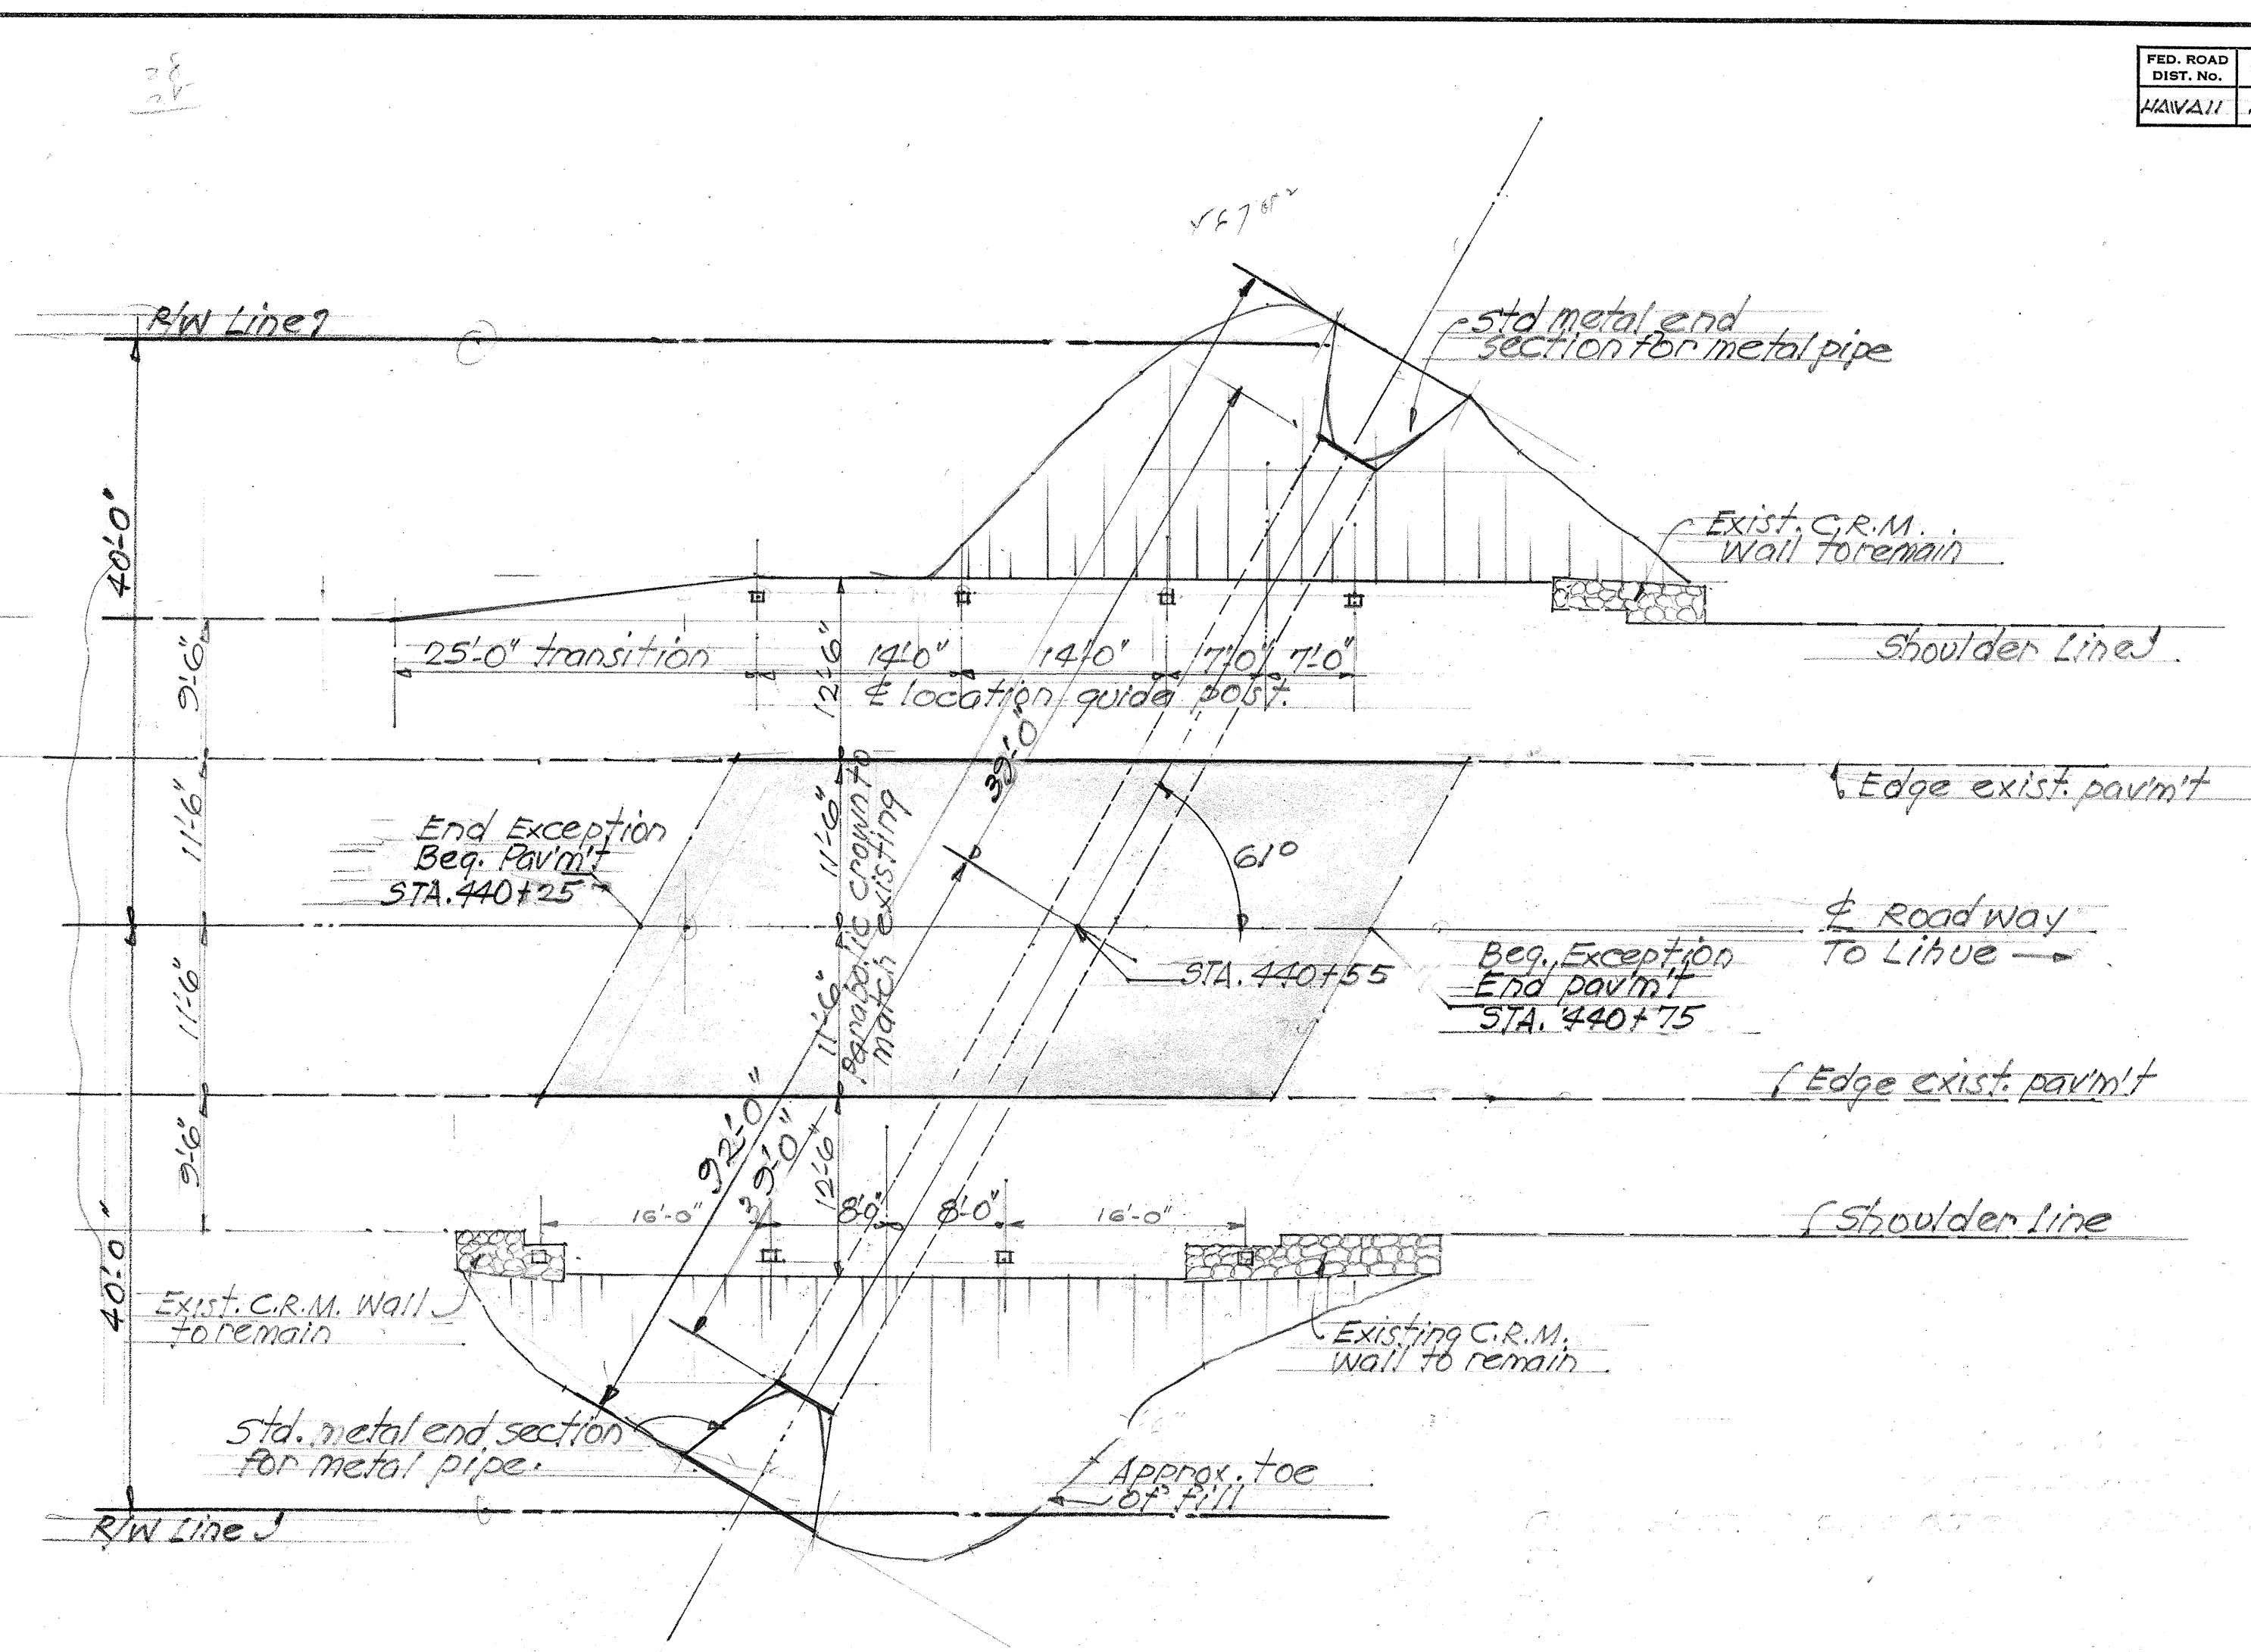

LAYOUT PLAN SCALE 1" = 10'-0"

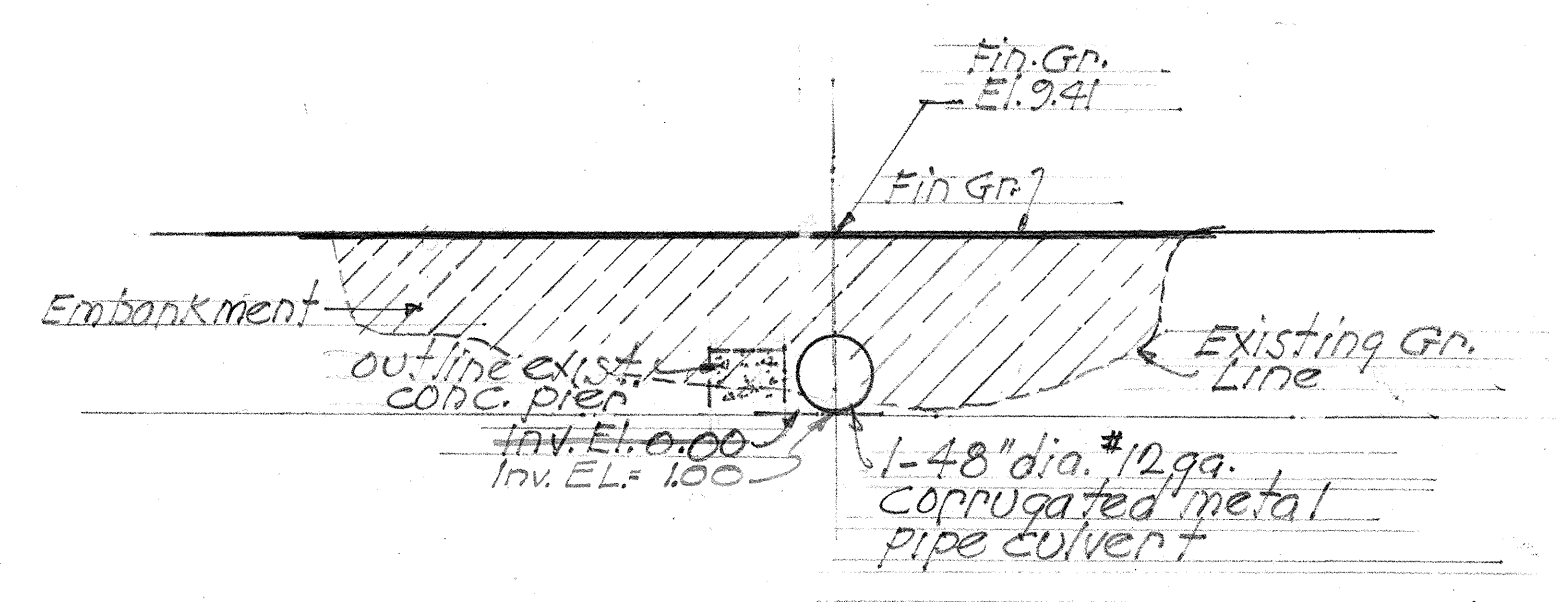

LONGITUDINAL SECTION ALONG CL ROADWAY SCALE 1" = 1'-0"

CORRUGATED METAL PIPE CULVERT STA. 440+55

TERRITORIAL HIGHWAY DEPARTMENT
TERRITORY OF HAWAII
CORRUGATED METAL PIPE CULVERTS STA. 401+00 STA. 440+55
ALTERNATES FOR PROPOSALS "A" OR "B"
KAUAI BELT ROAD F050-101
JANUARY 1957

SHEET No. 1 OF 1 SHEETS

5431.15

SURVEY PLOTTED BY: DATE: _____
DRAWN BY: _____
CHECKED BY: _____
NOTE BOOK QUANTITIES CHECKED BY: _____
No. _____