


STATE	PROJ. NO.	FISCAL YEAR	SHEET NO.	TOTAL SHEETS
HAW.	D-50-01-64 E-50-01-64	1964	2	3


NOTES

1. Leveling of the pavement surfaces prior to laying of A.C. pavement will be done by State maintenance forces. This does not include sections immediately above the subdrain trenches.
2. Trimming and dressing of shoulders after laying of A.C. pavement will be done by State maintenance forces.

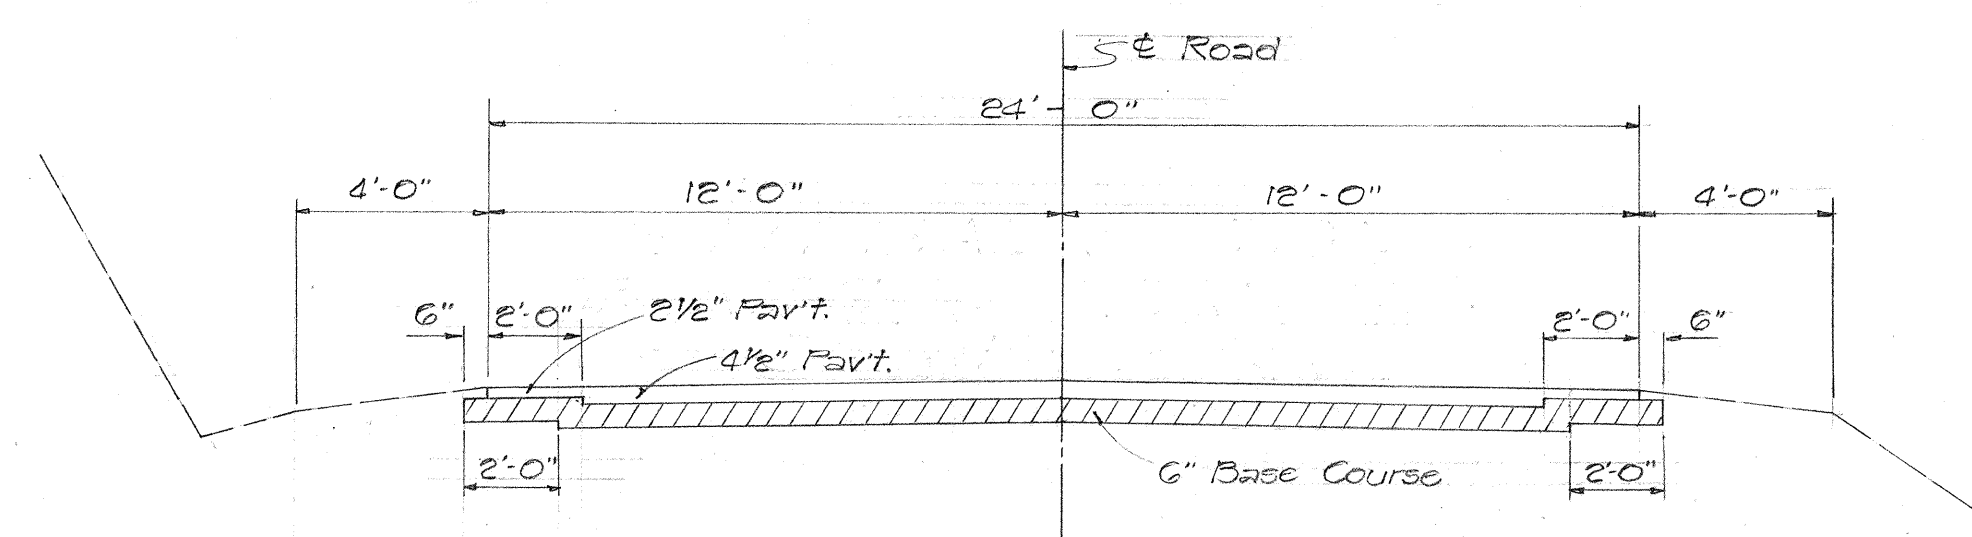


**TYPICAL SECTION
OF EXISTING ROADWAY
STA. 0+00 to 63+00**

Scale: 1/4" = 1'-0"

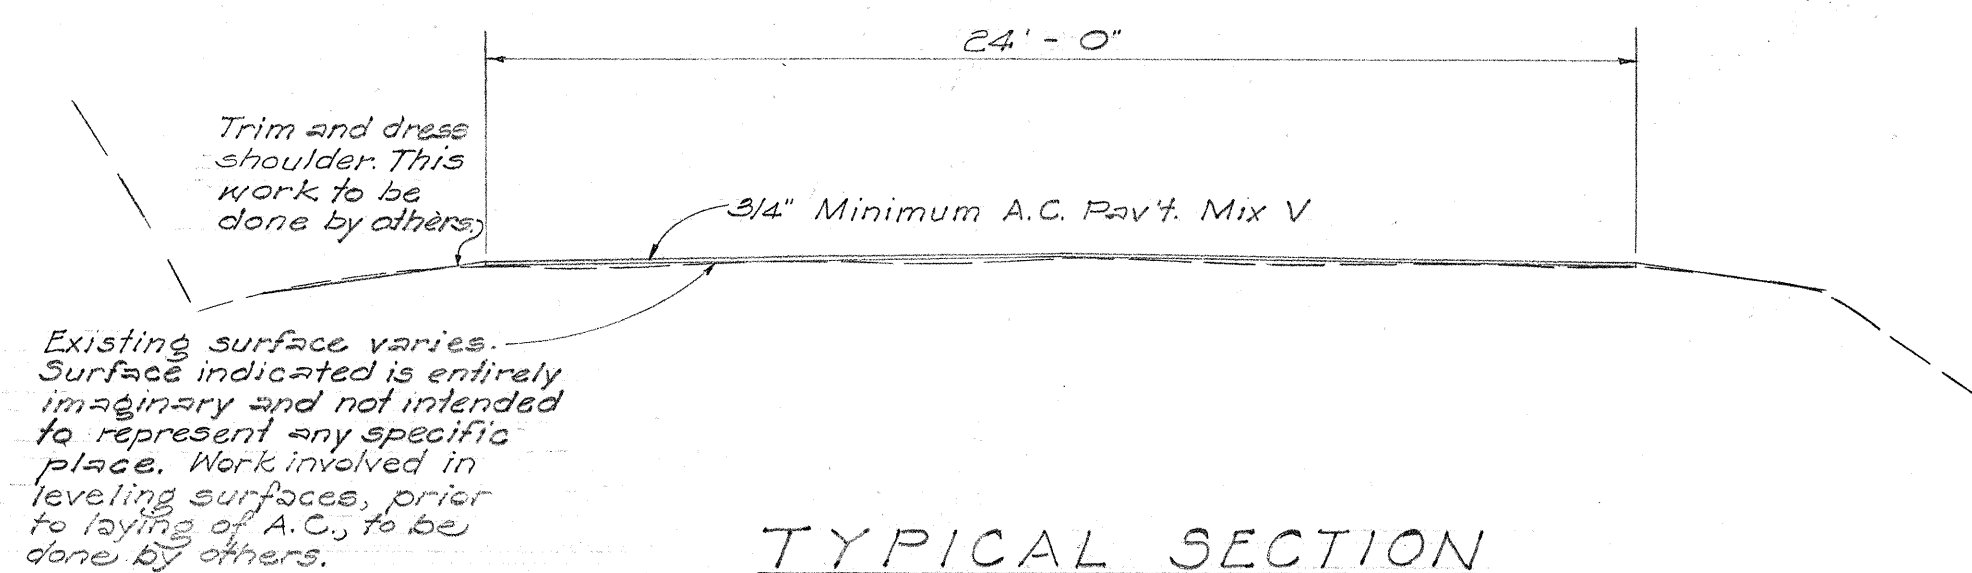


**TYPICAL SECTION
OF WORK TO BE DONE**

Not to scale

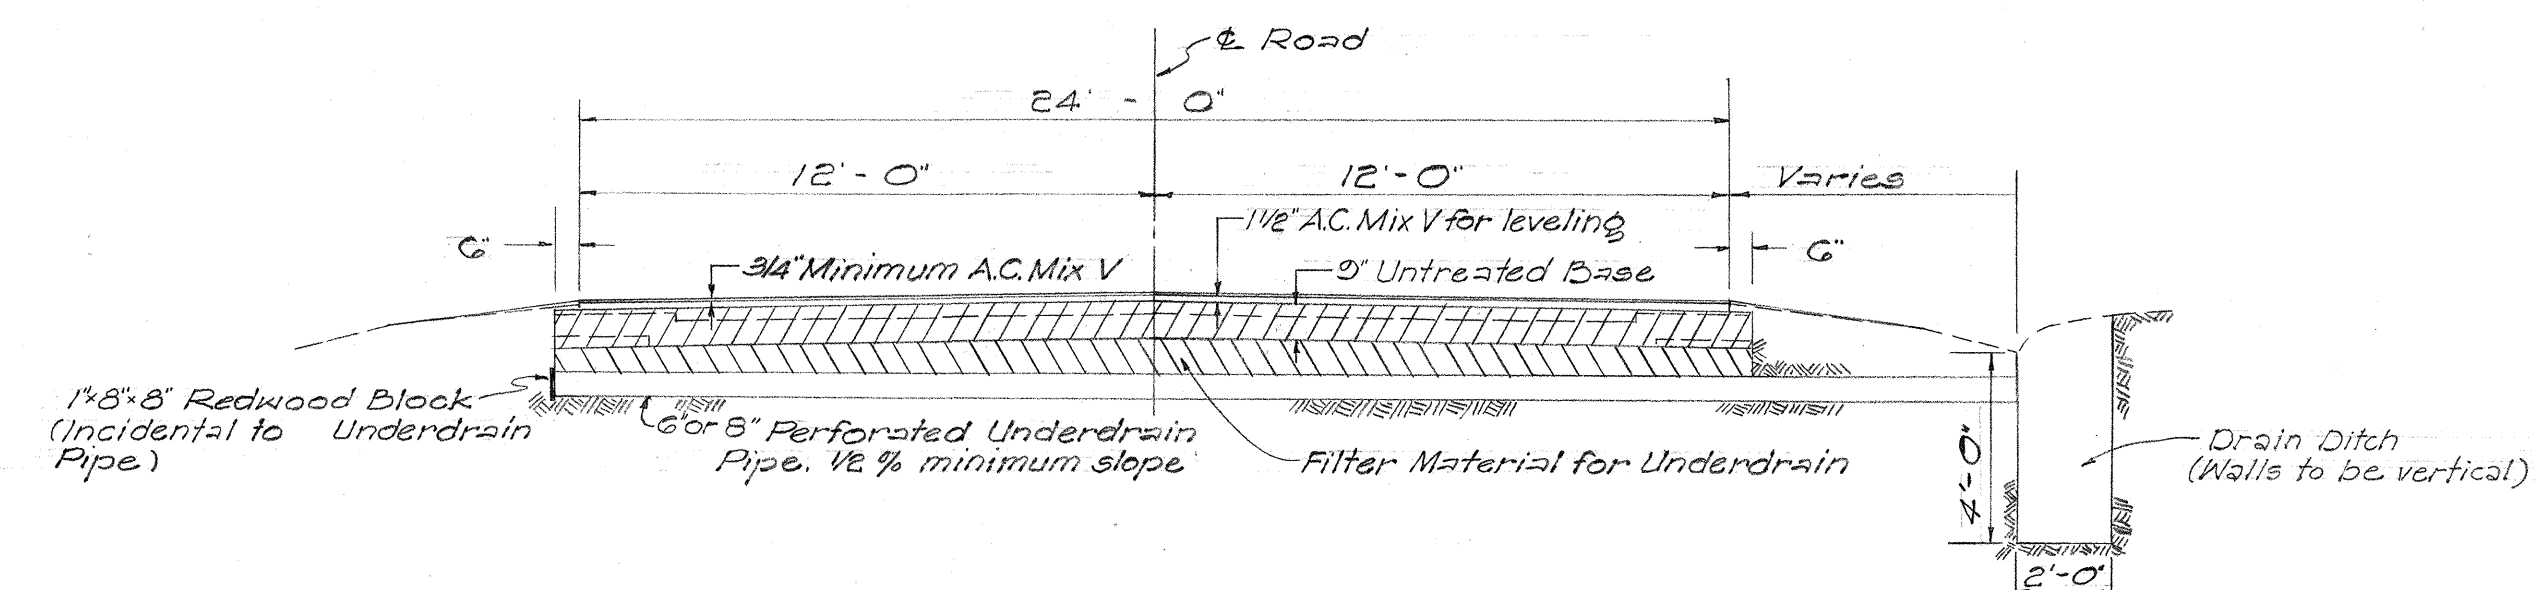


**TYPICAL SECTION
FOR PERFORATED UNDERDRAINS**

Scale: 1/4" = 1'-0"

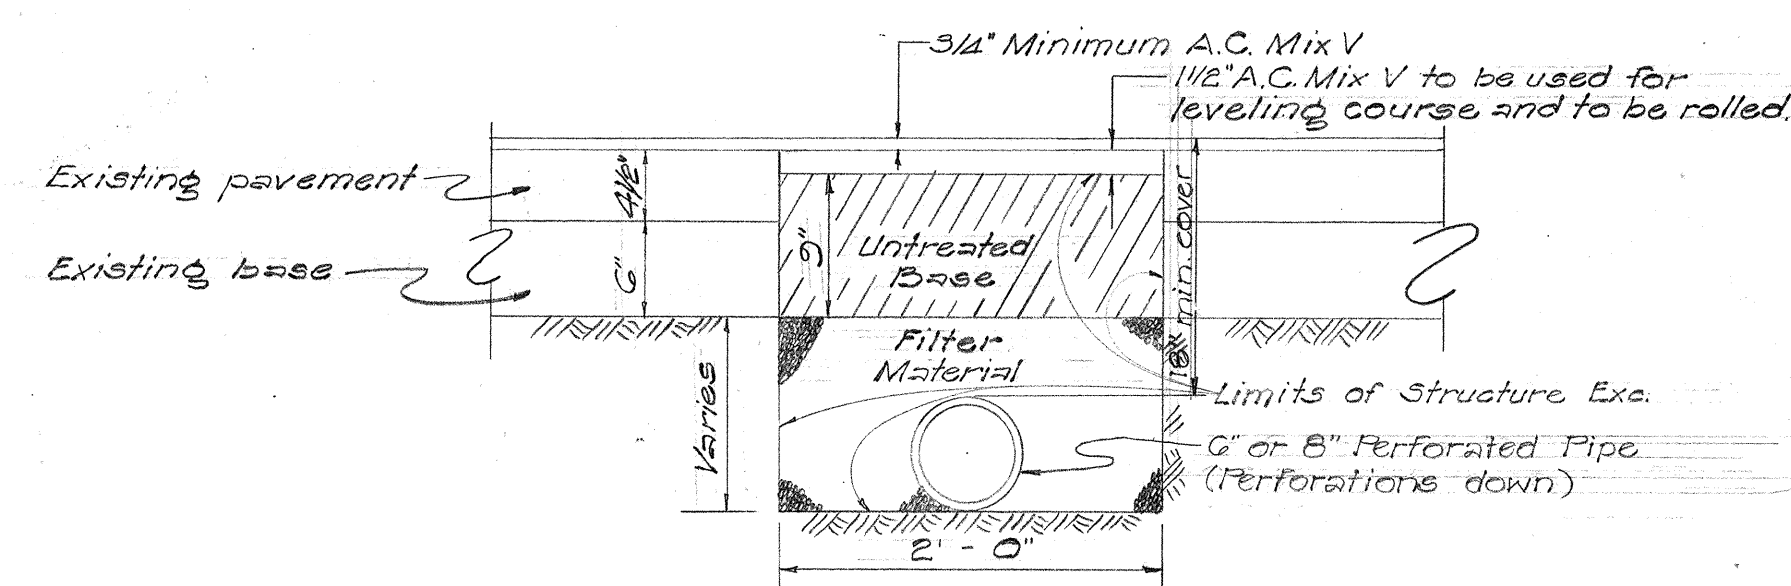

**TYPICAL UNDERDRAIN SECTION
IN SOIL**

Scale: 1" = 1'-0"

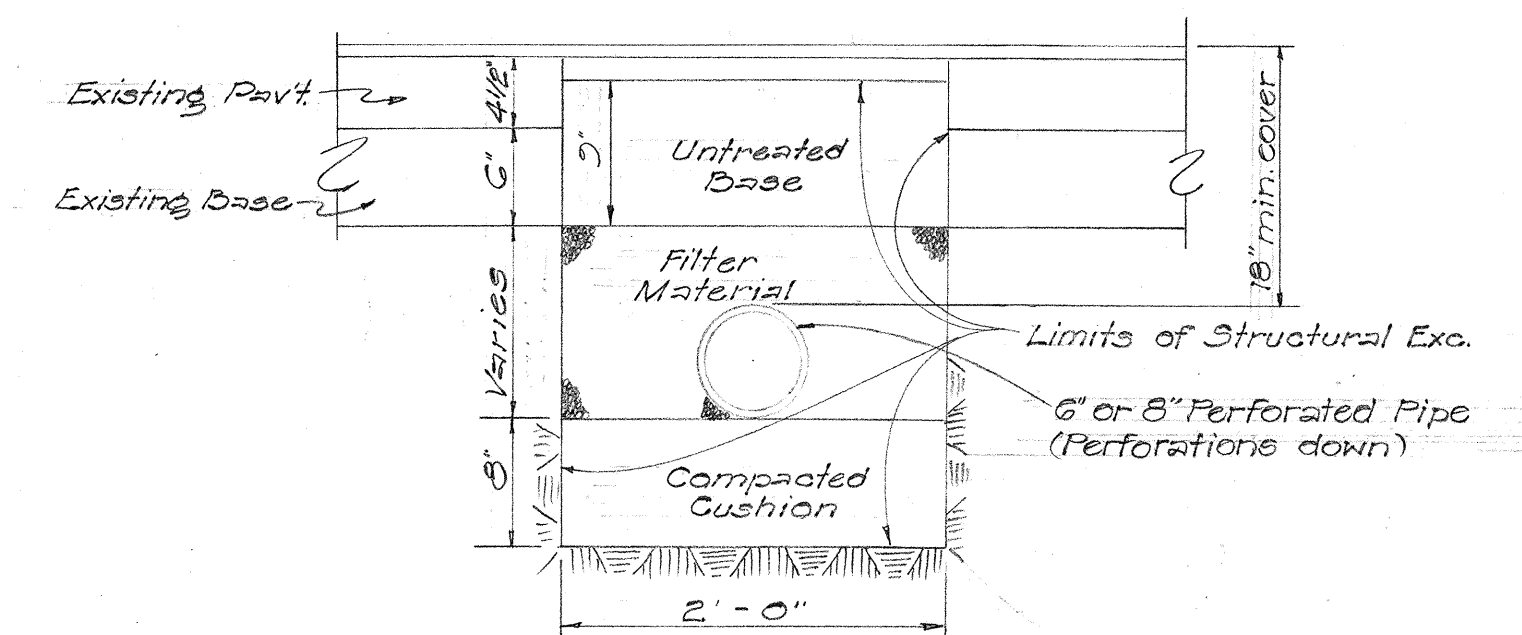

**TYPICAL UNDERDRAIN SECTION
IN ROCK**

Scale: 1" = 1'-0"

DEPARTMENT OF TRANSPORTATION
HIGHWAYS DIVISION
STATE OF HAWAII
**TYPICAL SECTIONS
& MISCELL. DETAILS**
KAUAI BELT ROAD
PROJ. NO'S. D-50-01-64 & E-50-01-64
Scale: As Shown Date: Dec. 1963