

INDEX TO DRAWINGS	
SHEET NO.	DESCRIPTION
1	TITLE SHEET
2	TYPICAL SECTIONS

STATE OF HAWAII
DEPARTMENT OF TRANSPORTATION
HIGHWAYS DIVISION
PLANS FOR
RESURFACING OF A PORTION OF
KAUAI BELT ROAD
(HULEIA TOWARDS LIHUE)
(F.A.P. PROJECT NO. F-12 (17)
PROJECT NO. D-50-01-65
DISTRICT OF LIHUE
ISLAND OF KAUAI

CONVENTIONAL SIGNS

Baseline

Boundary Line

Fences (Named)

Existing Roadway

Pipe Culvert



Box Culvert

Telephone Line & Pole

Electric Line & Pole

Water Main

75

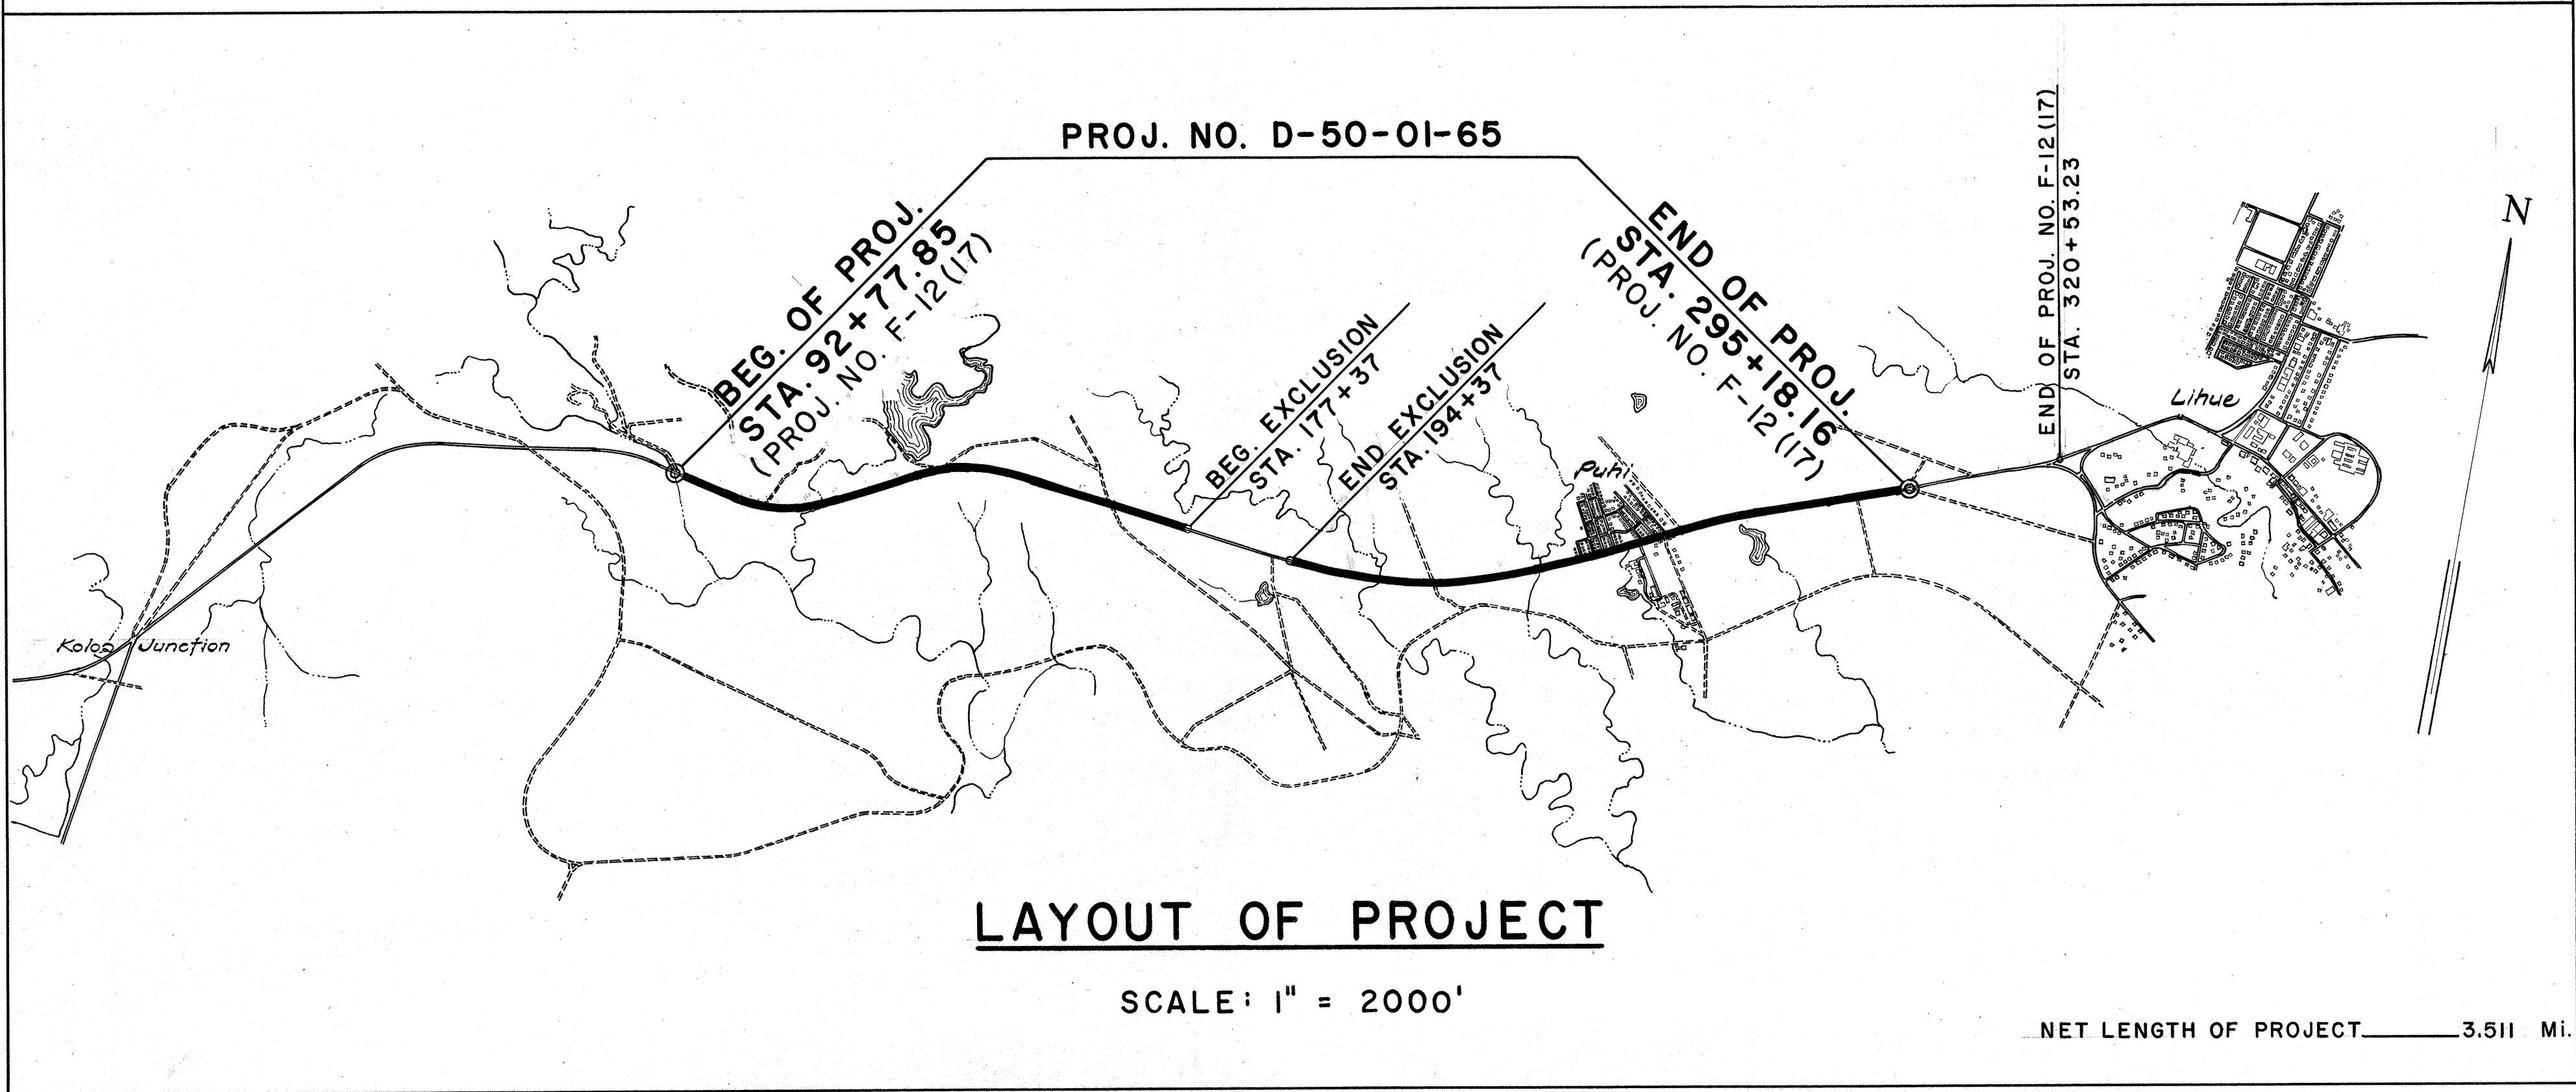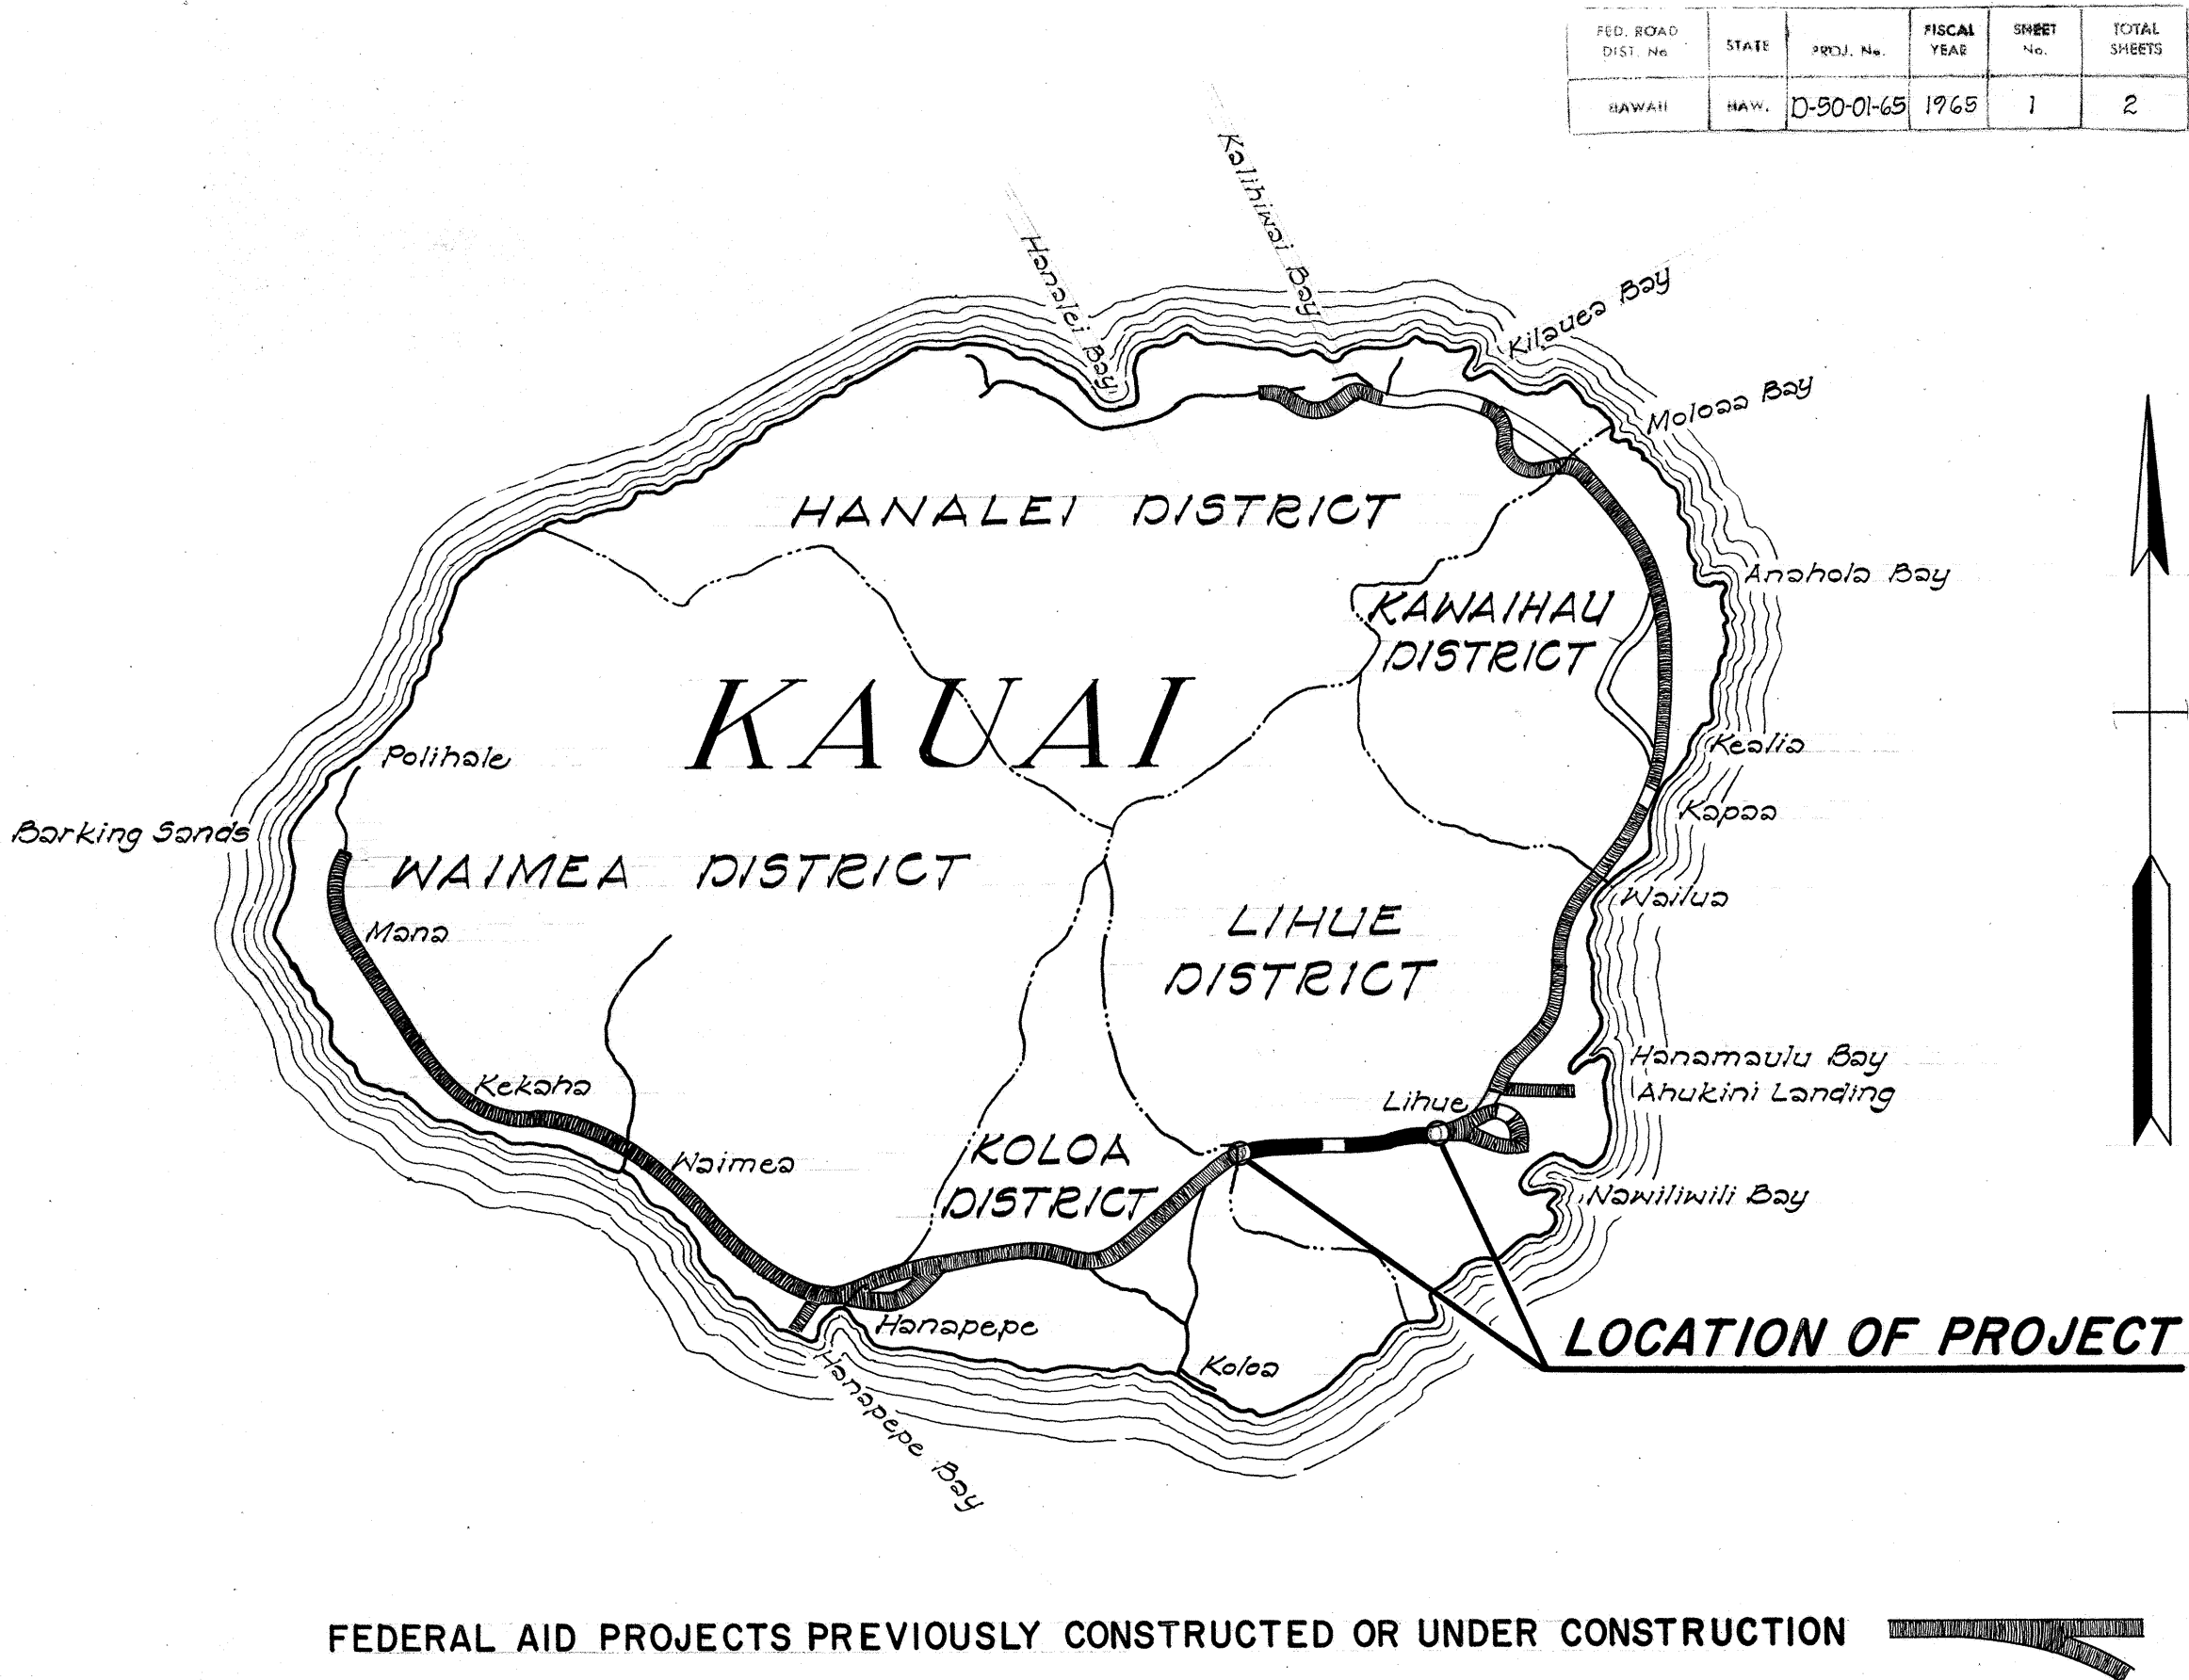

APPROVED:
DATE: 31 Mar 65

DIRECTOR OF TRANSPORTATION