



FED. ROAD DIST. NO.	STATE	PROJECT NO.	FISCAL YEAR	SHEET NO.	TOTAL SHEETS
HAWAII	MAW	D-50-01-65	1965	2	2

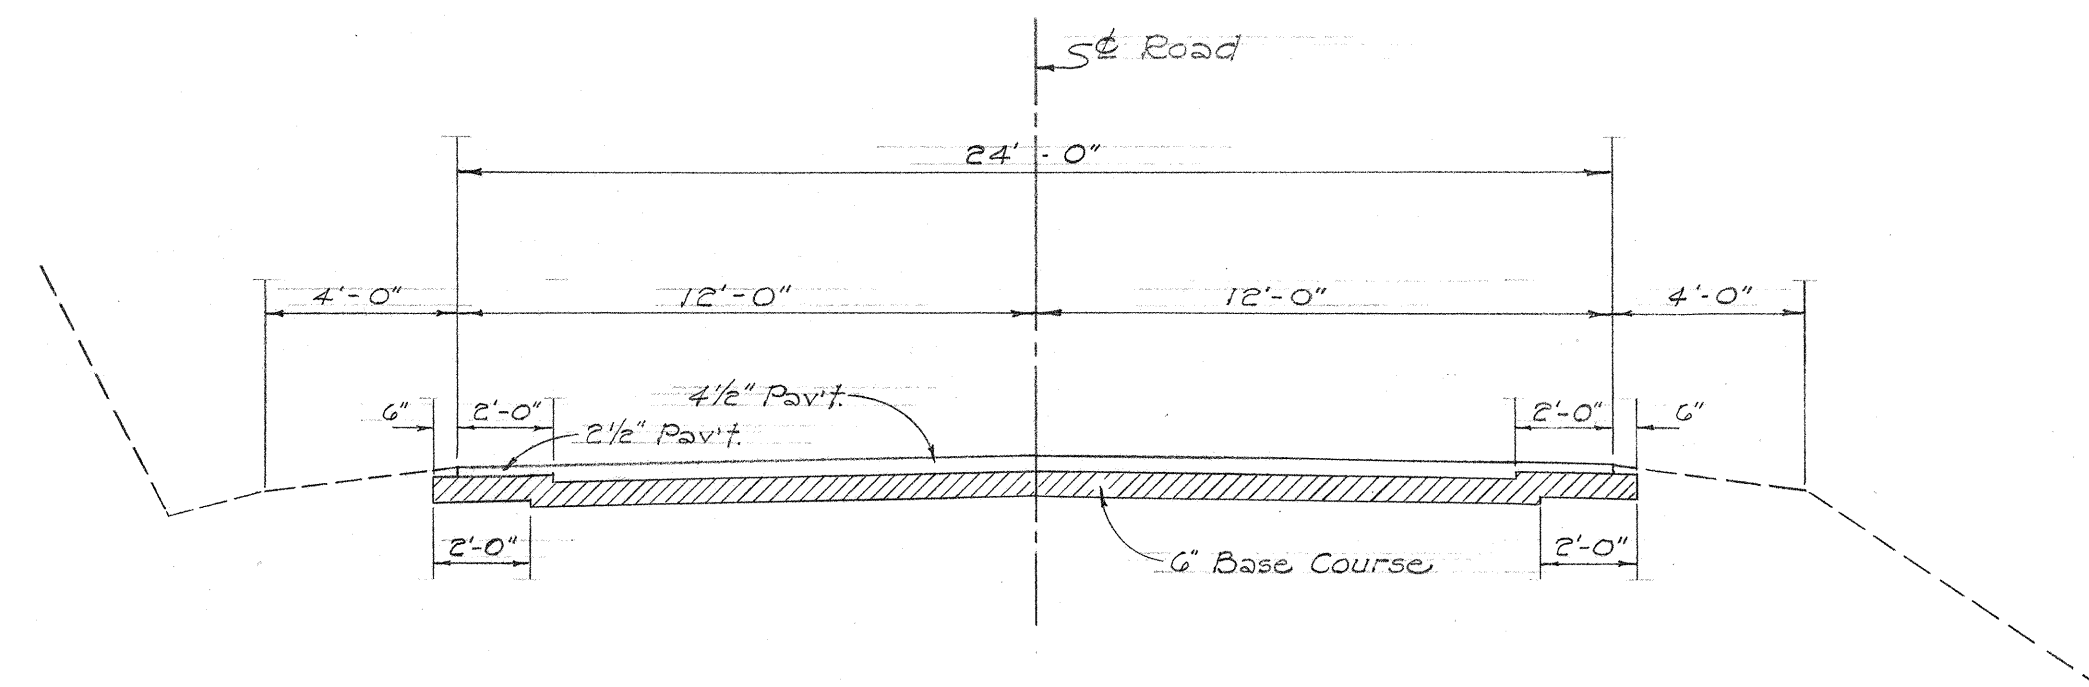


TYPICAL SECTION OF EXISTING ROADWAY
ON TANGENT

Scale: 1/4" = 1'-0"

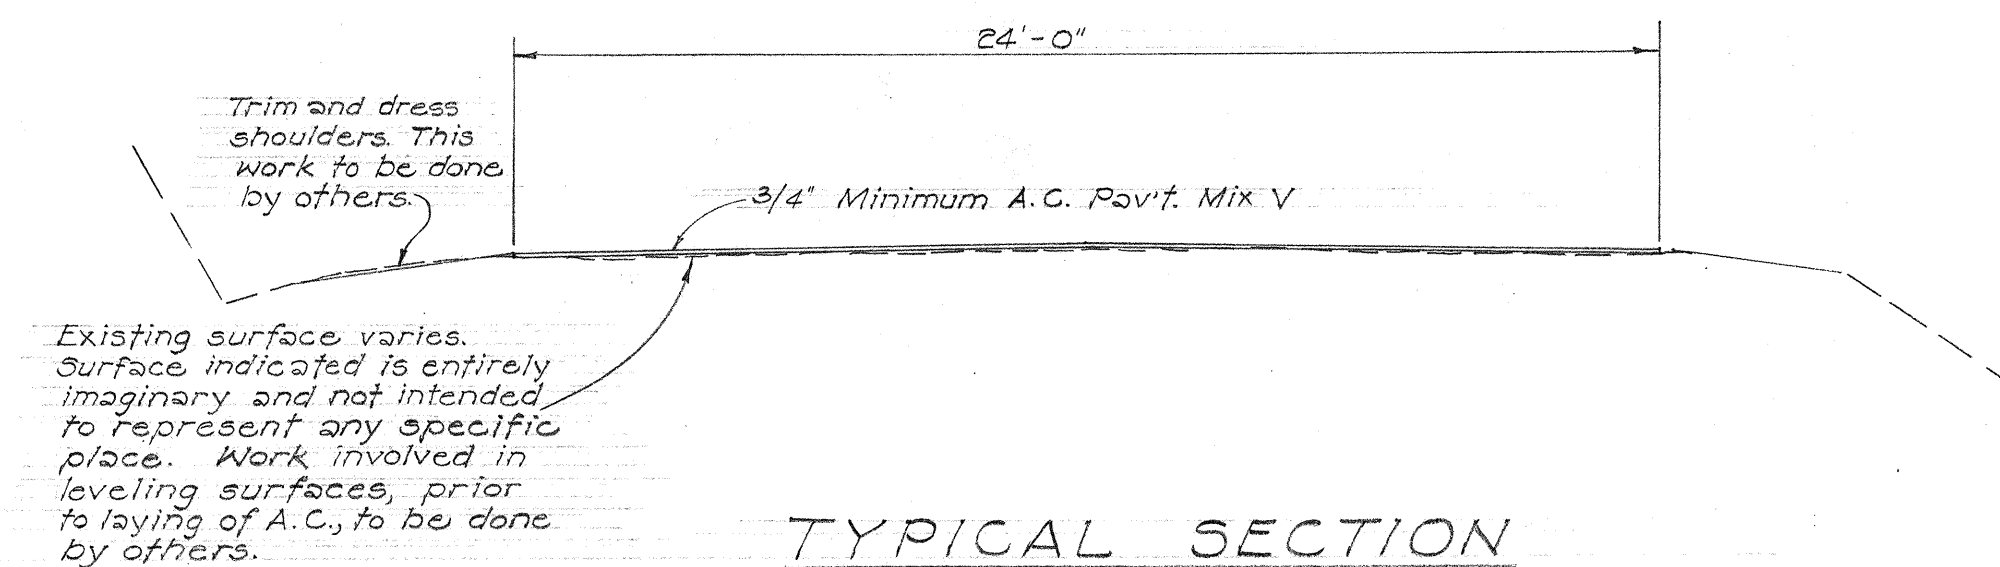

TYPICAL SECTION
OF WORK TO BE DONE

Not to Scale

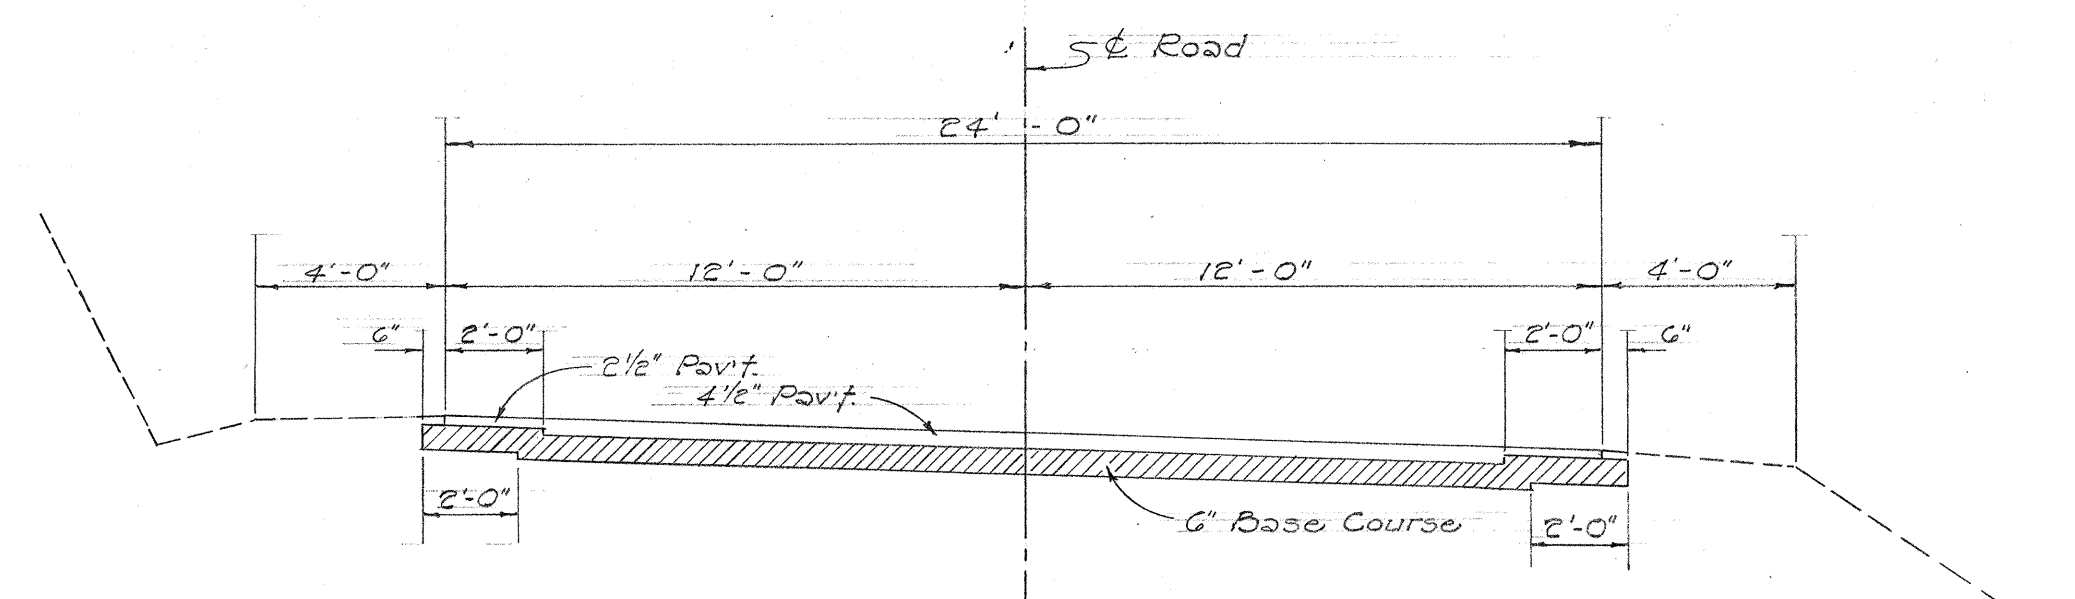

TYPICAL SECTION OF EXISTING ROADWAY
ON CURVE

Scale: 1/4" = 1'-0"

NOTES

1. Leveling of the pavement surfaces prior to laying of A.C. pavement will be done by State maintenance forces.
2. Trimming and dressing of shoulders after laying of A.C. pavement will be done by State maintenance forces.

DEPARTMENT OF TRANSPORTATION	
HIGHWAYS DIVISION	STATE OF HAWAII
TYPICAL SECTIONS	
KAUAI BELT ROAD	
RESURFACING PROJ. NO. D-50-01-65	
Scale: As Shown	Date: Feb. 1965