


FED. ROAD DIST. No.	STATE	PROJ. No.	FISCAL YEAR	SHEET No.	TOTAL SHEETS
HAWAII	HAW.	SD 65-364	1966	2	5

GENERAL NOTES

1. Trim and dress shoulders as directed by the Engineer. (Incidental to various contract items)
2. Existing surface varies. Surface indicated is entirely imaginary and not intended to represent any specific place.
3. Leveling of pockets to be done prior to laying of Surface Course.


TYPICAL SECTION OF WORK TO BE DONE

Not to Scale

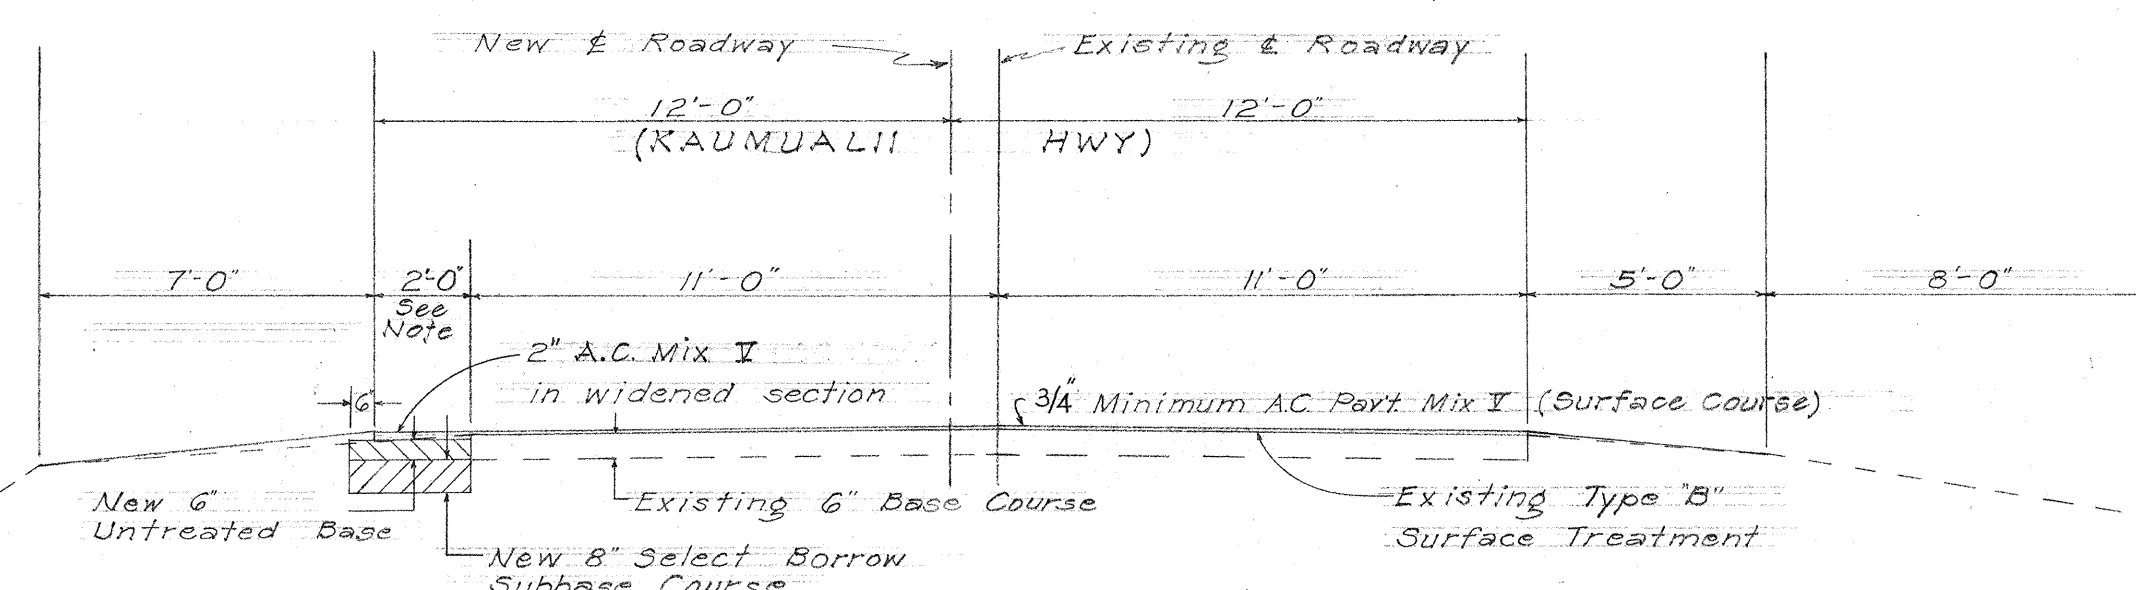

TYPICAL SECTION ON TANGENT


Scale: 1/4" = 1'-0"

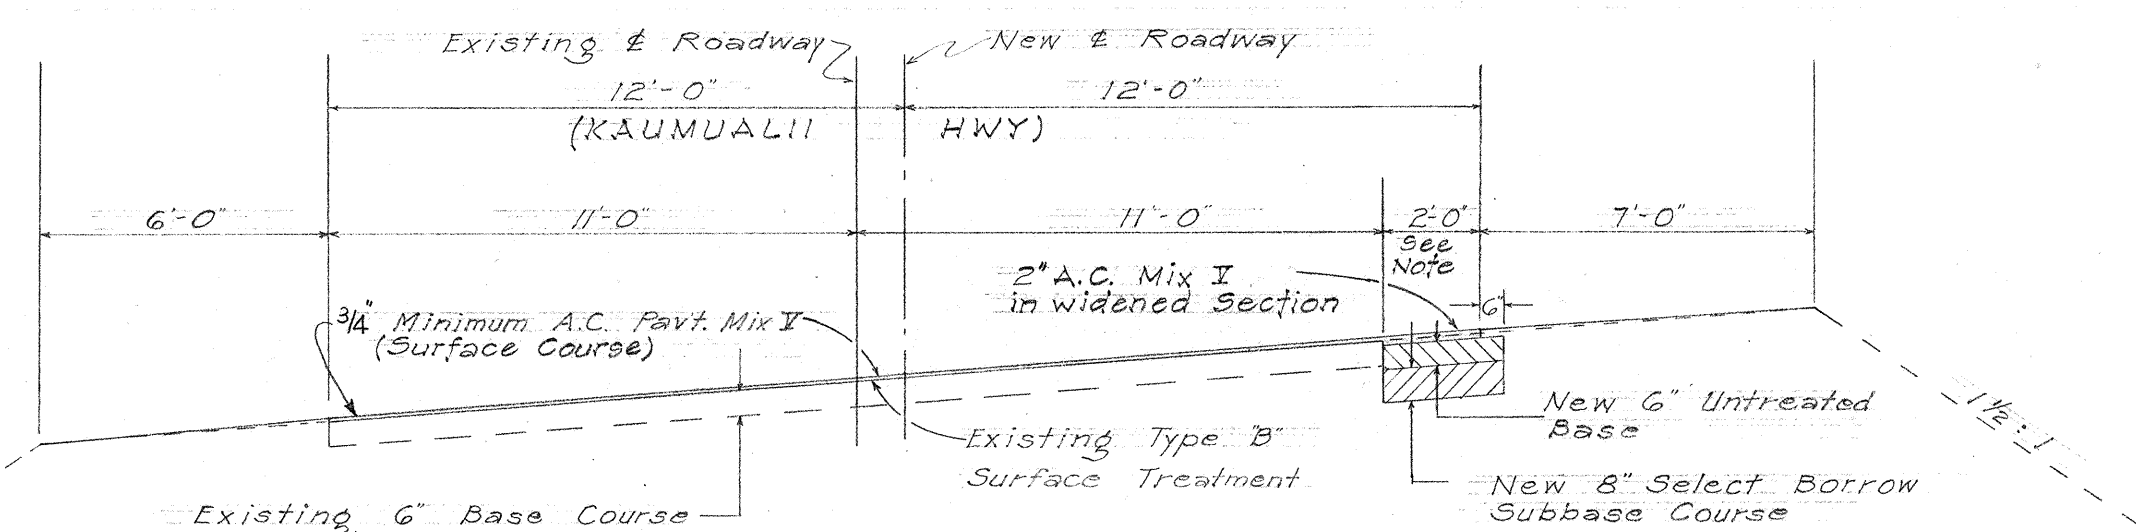

TYPICAL SECTION ON CURVE

STA. 241+88 to STA. 244+88.44

Scale: 1/4" = 1'-0"

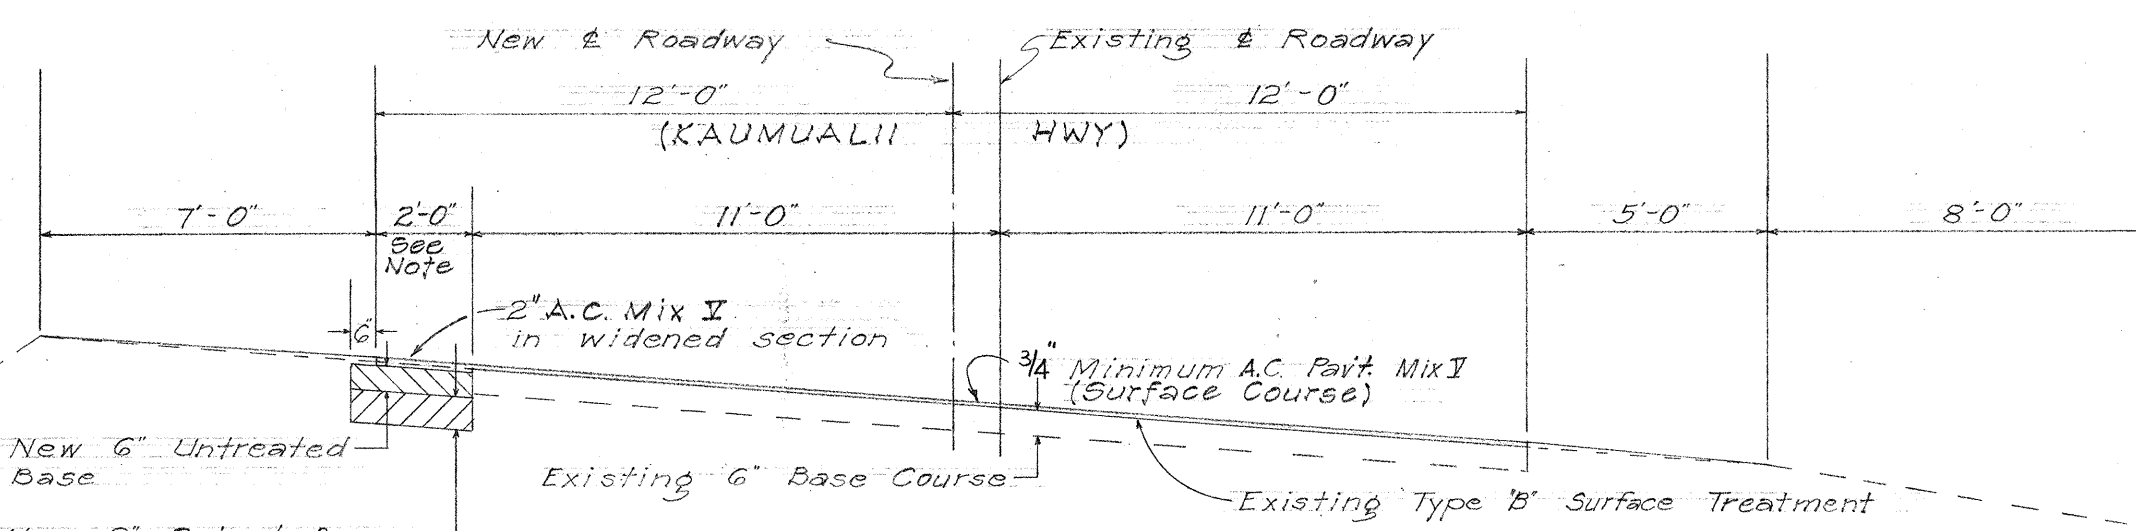


TYPICAL SECTION ON CURVE

STA. 251+41.44 to STA. 256+44.09

STA. 273+93.52 to STA. 282+27

Scale: 1/4" = 1'-0"

Note: Widening is two feet Maximum - See transition for New Widening this sheet.

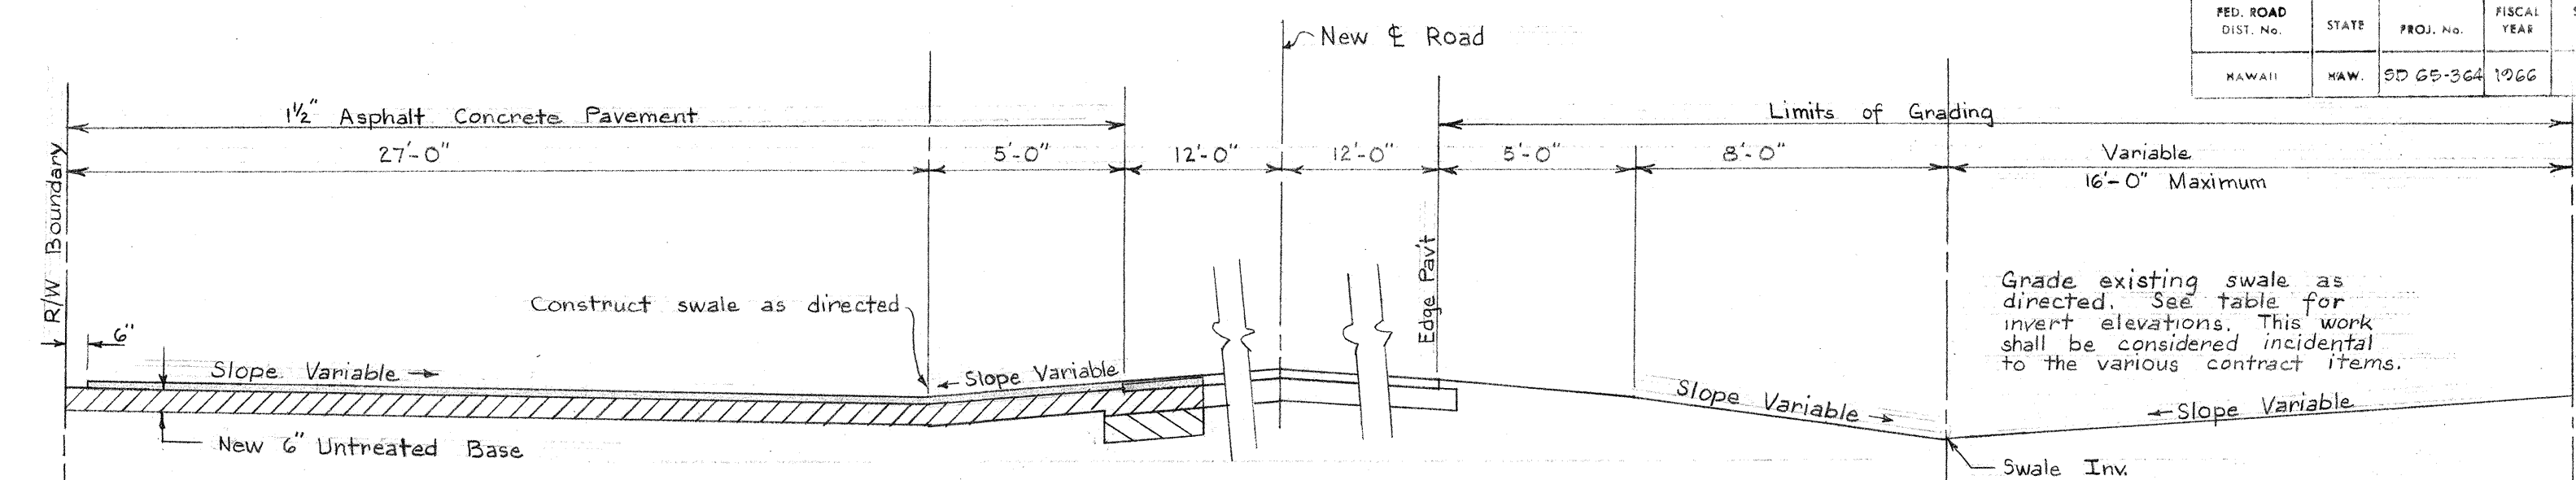

EXTRA WIDENING

Sta. 267+20 to Sta. 269+20 Lt.

Not to Scale


REHABILITATION OF EXISTING SWALE

Sta. 266+06 to Sta. 271+00 Rt.

Not to Scale

Sta.	Invert Elev.	Fin. Elev.
271+00	7.8	7.8
270+50	7.7	7.7
270+00	7.6	7.6
269+50	7.5	7.5
269+00	7.4	7.4
268+50	7.3	7.3
268+00	7.2	7.2
267+50	7.1	7.1
267+00	7.0	7.0
266+50	6.9	6.9
266+06	6.8	6.8


Grade existing swale as directed. See table for invert elevations. This work shall be considered incidental to the various contract items.

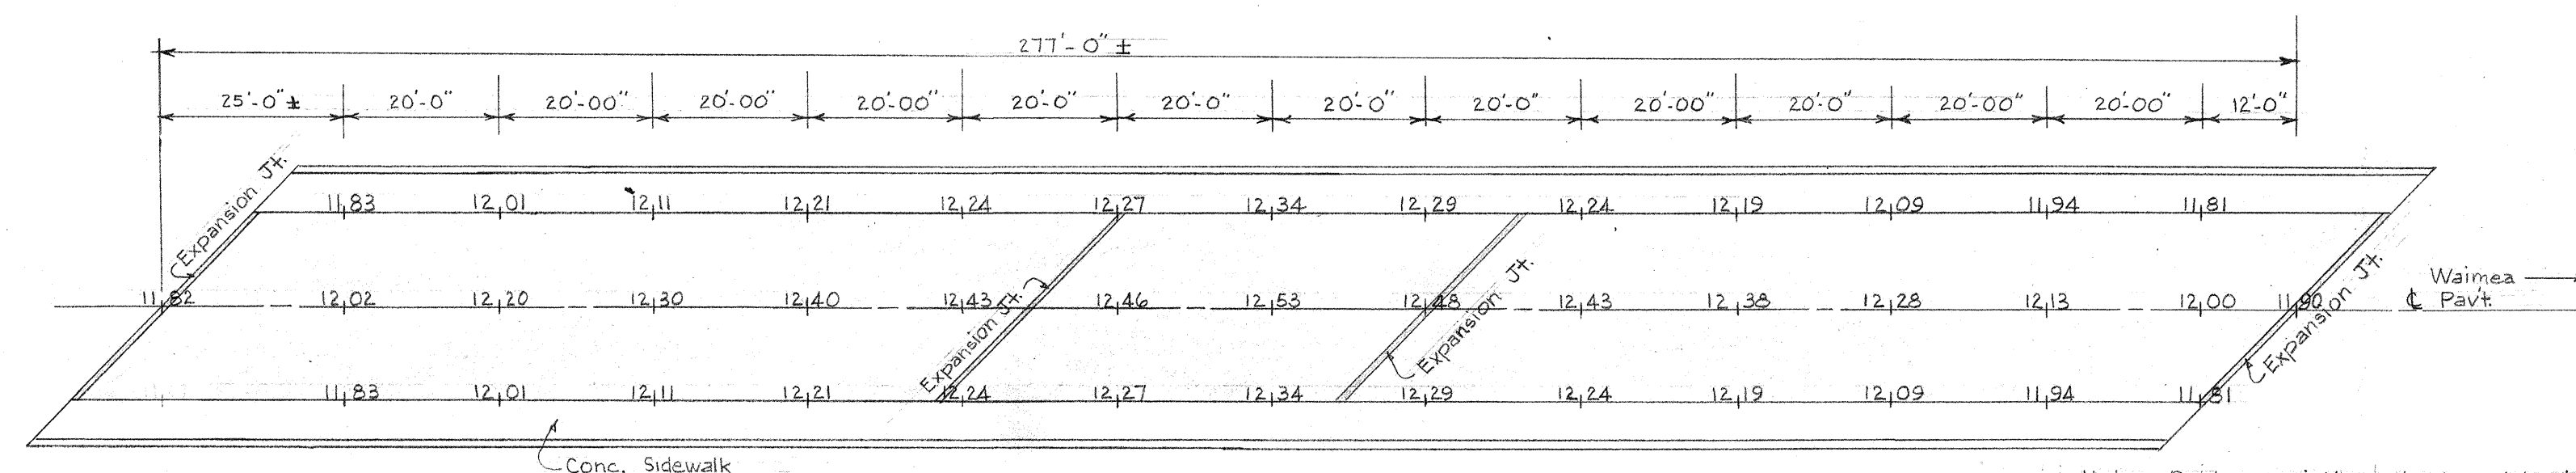

FINISH GRADES FOR HANAPEPE BRIDGE


Scale: 1" = 20'

Note: Replace existing sheet metal with new 12 Ga. G.I. sheet metal 14" wide over expansion joints. This work shall be considered as incidental to the item of asphalt concrete pavement.

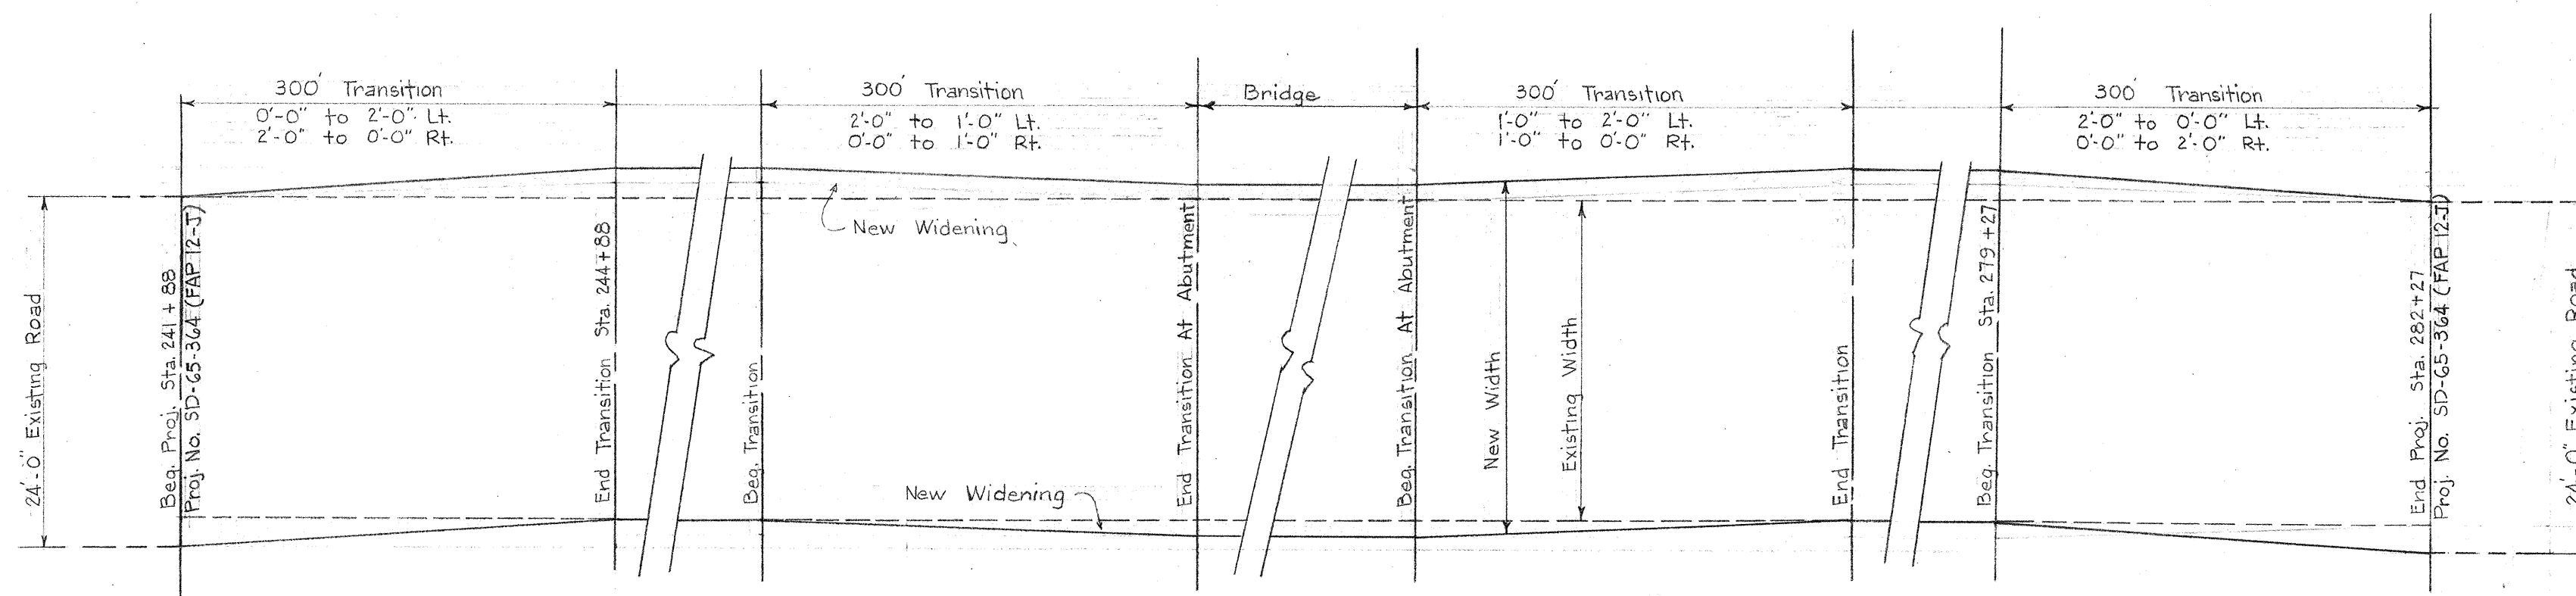

PLAN OF TRANSITION FOR NEW WIDENING

Scales: Length 1" = 100'
Width 1" = 10'

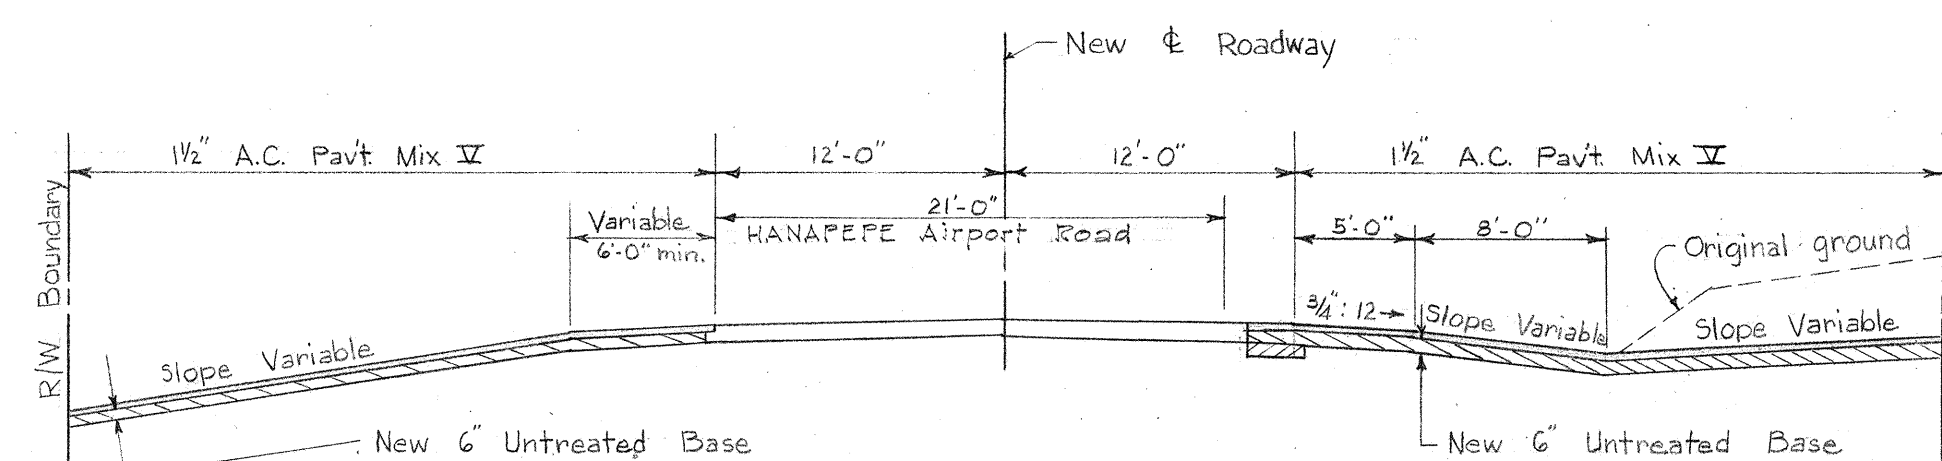

DETAIL SIDE ROAD APPROACHES & DRIVEWAYS

Scale: 1/2" = 1'-0"

DEPARTMENT OF TRANSPORTATION
HIGHWAYS DIVISION
STATE OF HAWAII

TYPICAL SECTIONS & DETAILS
KAUMUALII HIGHWAY & HANAPEPE
AIRPORT ROAD WIDENING
& RESURFACING
PROJECT NO. SD 65-364

Scale: As Shown

Date: Mar. 1966