



FED. ROAD DIST. No.	STATE	PROJ. No.	FISCAL YEAR	SHEET No.	TOTAL SHEETS
HAWAII	HAW.	200-01-67	1966	3	3



LOCATION OF PROPOSED BUS STOP
Scale: 1" = 40'

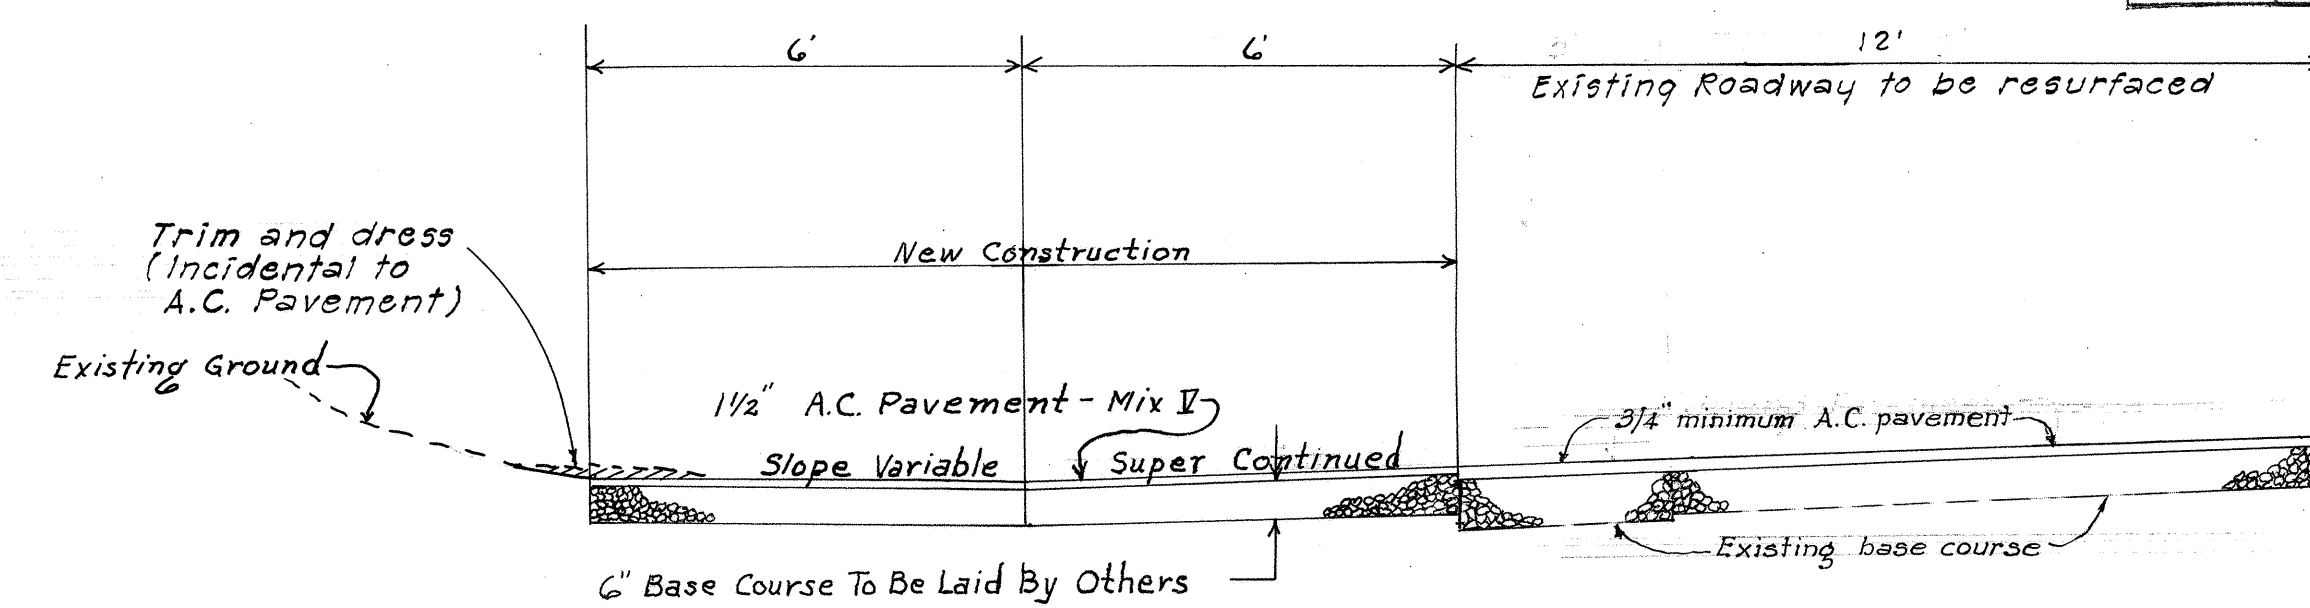

BUS STOP DETAIL AT STA. 38+00 ± Lt.
Scale: 3/8" = 1'-0"

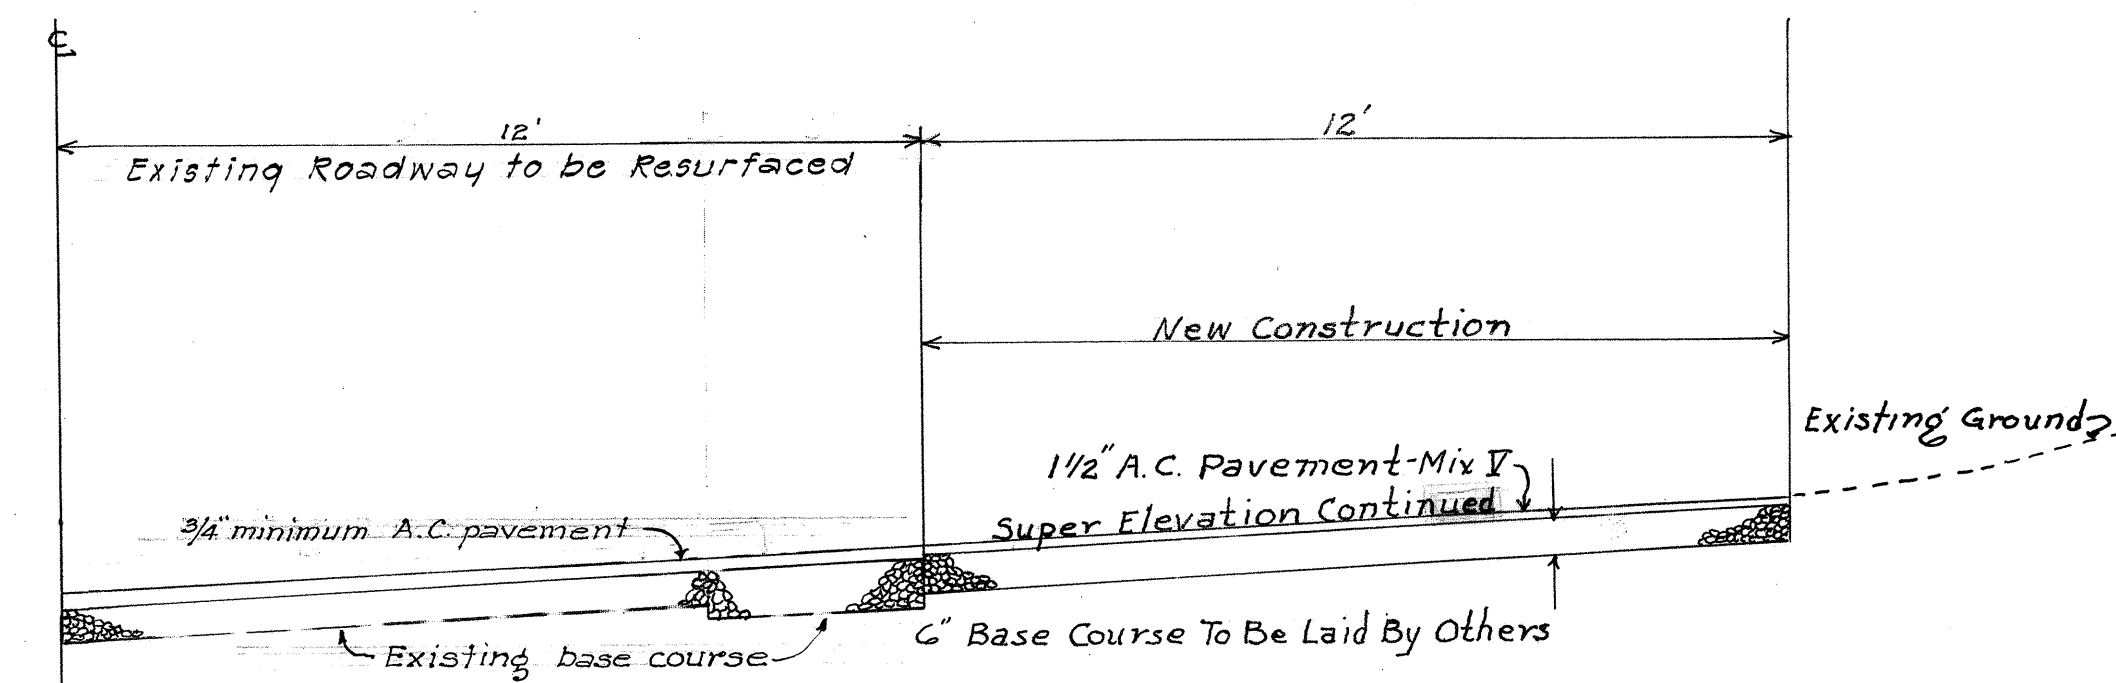

BUS STOP DETAIL AT STA. 39+80 ± Rt.
Scale: 3/8" = 1'-0"

