



FED. ROAD DIST. NO.	STATE	PROJ. NO.	FISCAL YEAR	SHEET NO.	TOTAL SHEETS
HAWAII	HAW.	50D-01-67	1966	2	3

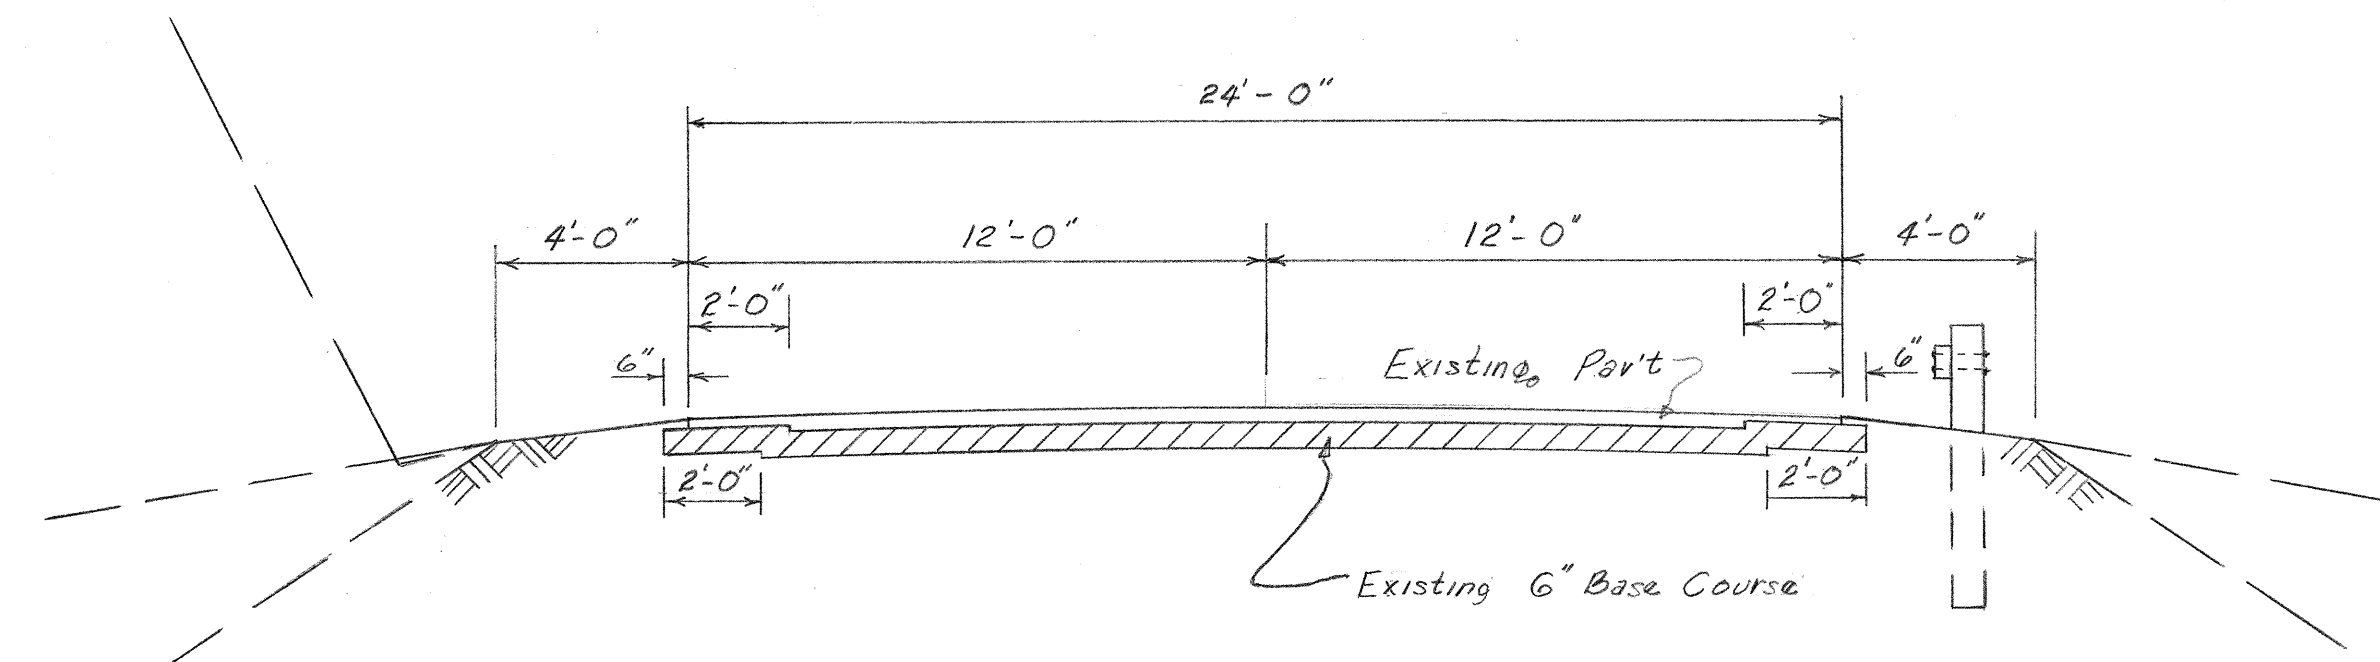


TYPICAL SECTION OF EXISTING ROADWAY
ON TANGENT

Scale: $\frac{1}{4}'' = 1'-0''$

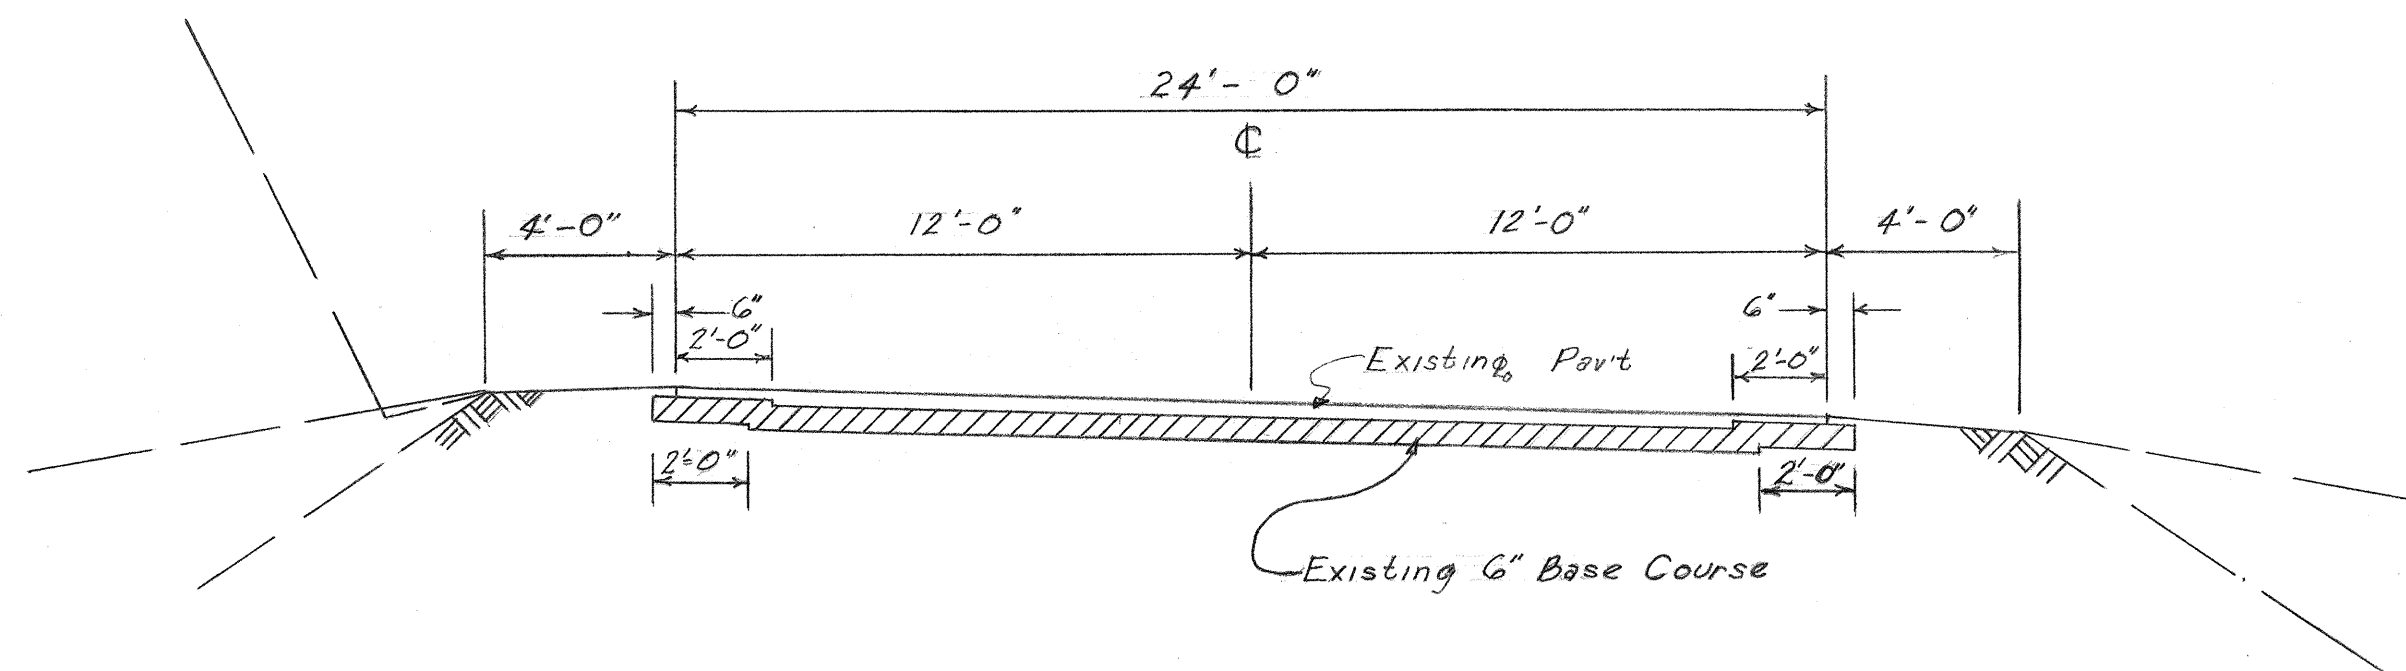


TYPICAL SECTION OF EXISTING ROADWAY
ON CURVE

Scale: $\frac{1}{4}'' = 1'-0''$

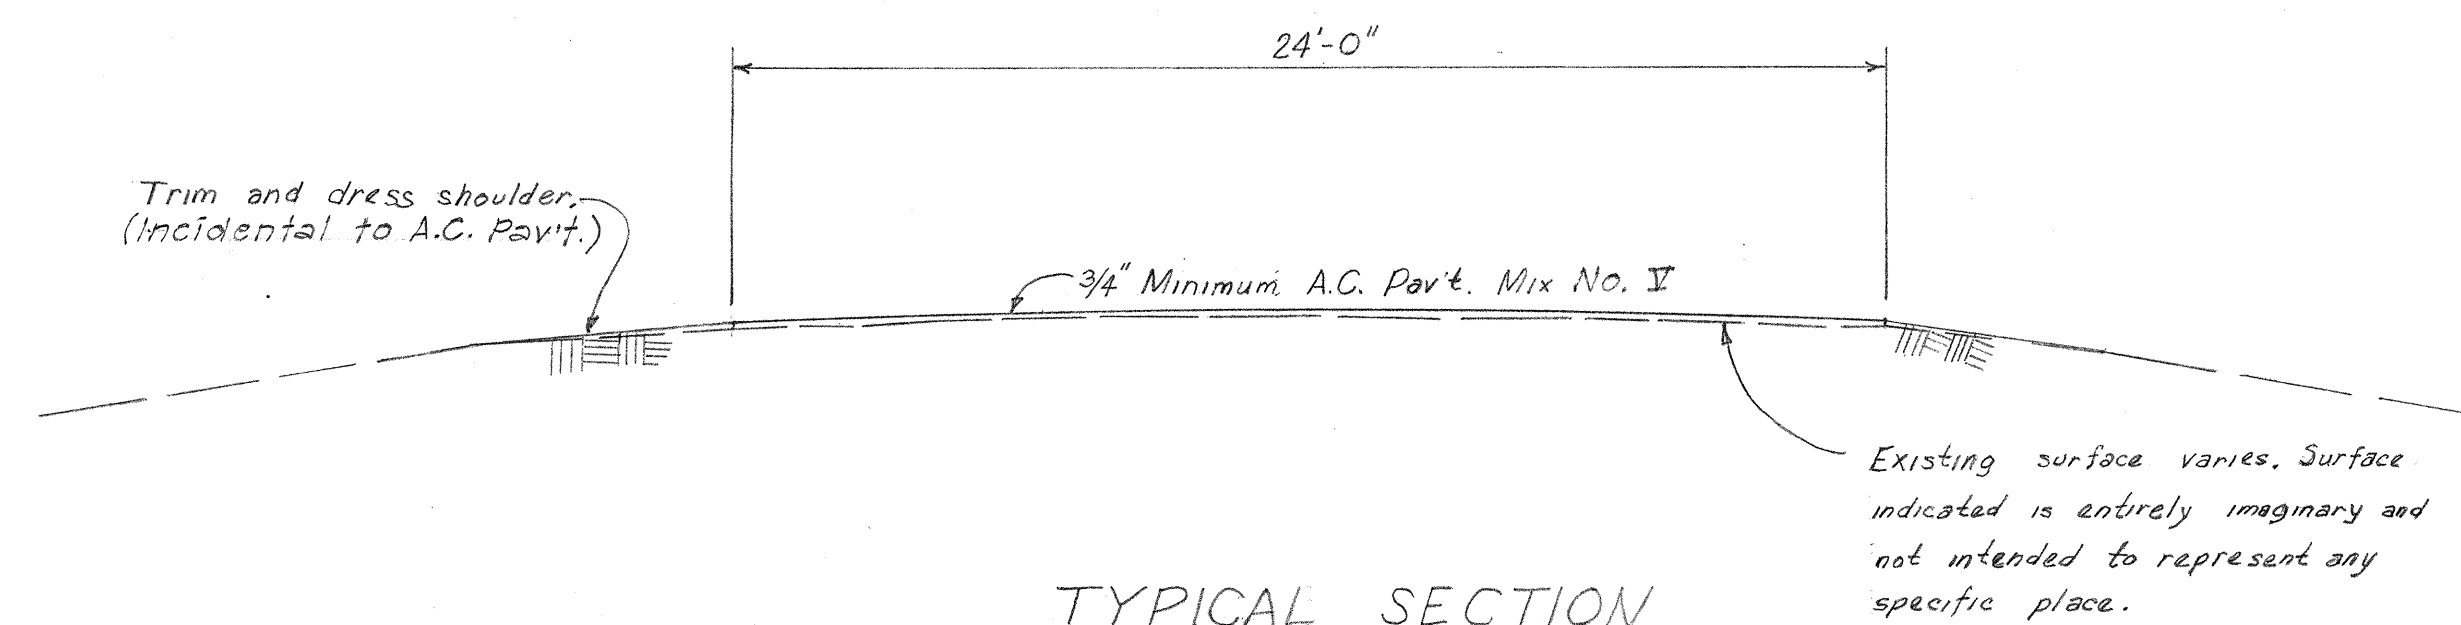

TYPICAL SECTION
SHOWING WORK TO BE DONE

Not to scale

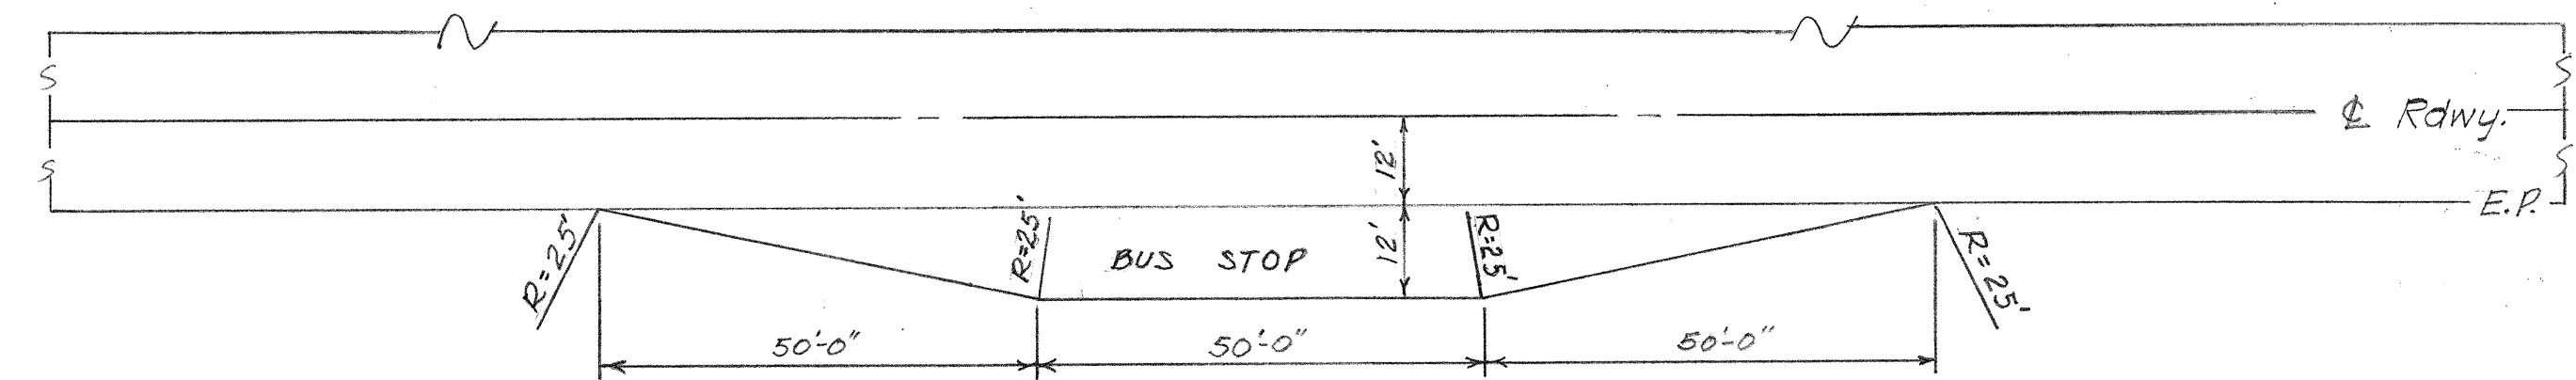

BUS STOP DETAIL
NOT TO SCALE

GENERAL NOTES

1. The exact beginning and end of project shall be determined in the field by the Engineer.
2. The State reserves the right to adjust the length of project. See Special Provisions.
3. A.C. Pavement to be paid for shall include that required for leveling surfaces.

DEPARTMENT OF TRANSPORTATION HIGHWAYS DIVISION STATE OF HAWAII
TYPICAL SECTIONS KAUAI BELT ROAD
RESURFACING PROJ. NO. 50D-01-67
Scale: As Shown Date: Aug. 1966