




FED. ROAD DIST. NO.	STATE	PROJ. NO.	FISCAL YEAR	SHEET NO.	TOTAL SHEETS
HAWAII	HAW.	50D-02-67	1967	2	11

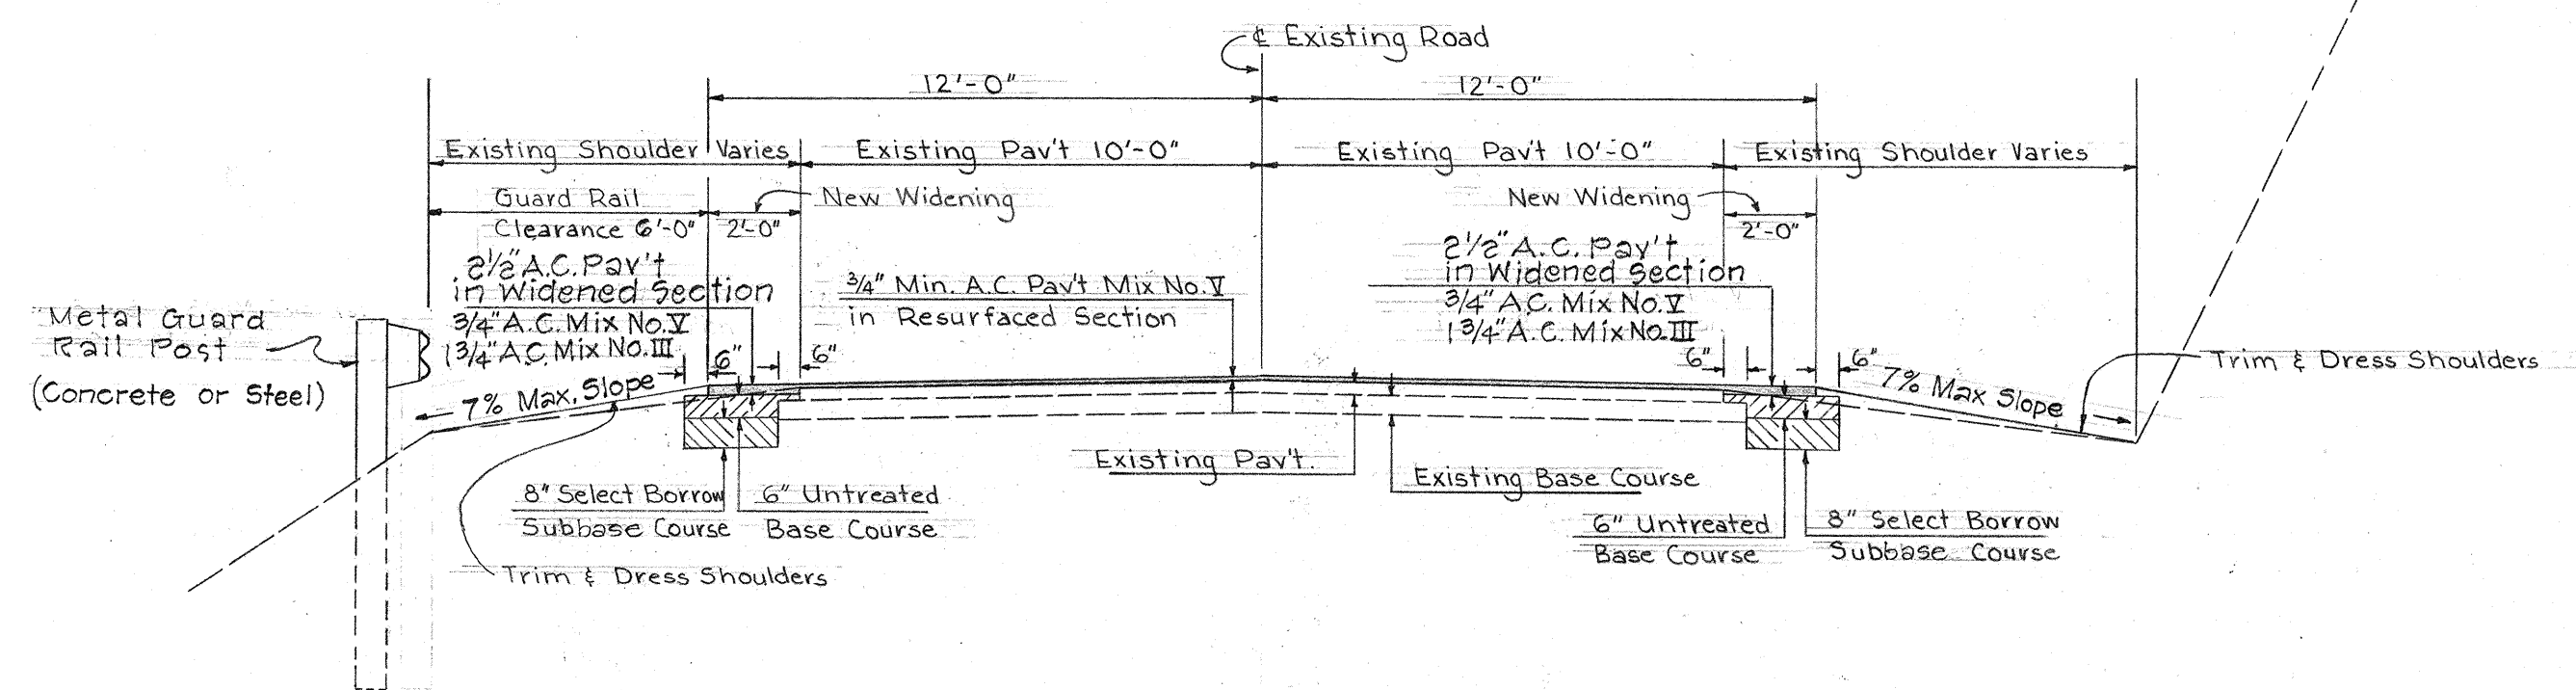

TYPICAL SECTION ON TANGENT
Scale: 1/4" = 1'-0"

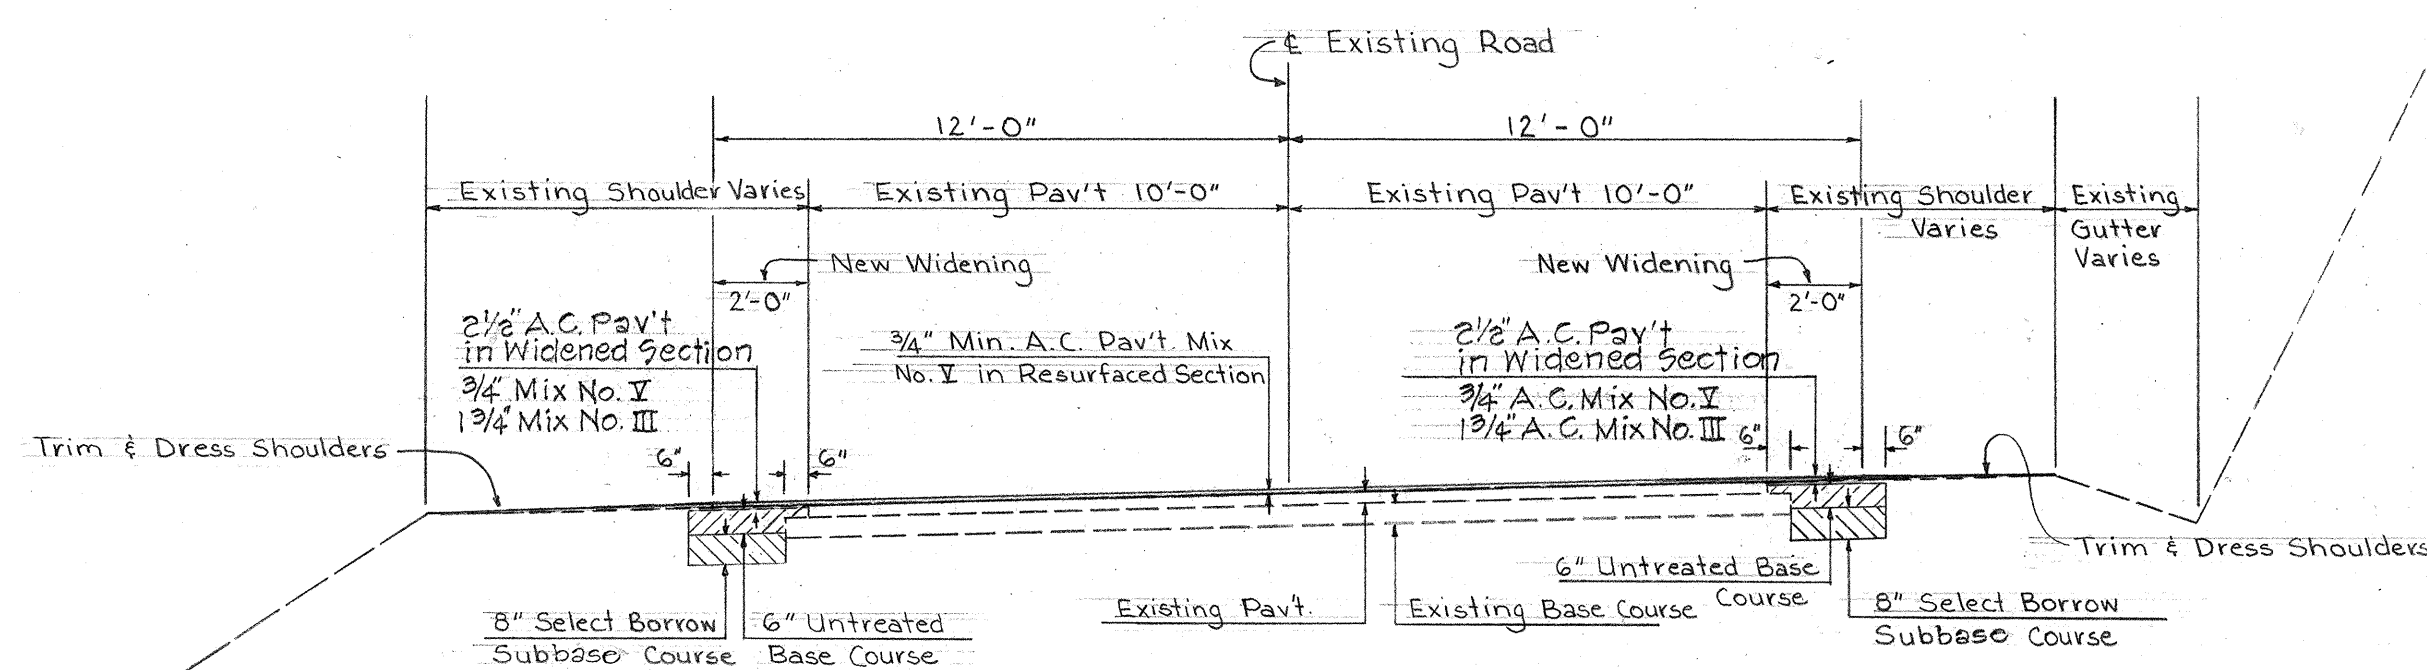


TYPICAL SECTION ON CURVE
STA. 8+48.00 TO STA. 15+65.04 &
STA. 86+55.00 TO STA. 94+84.76
Scale: 1/4" = 1'-0"

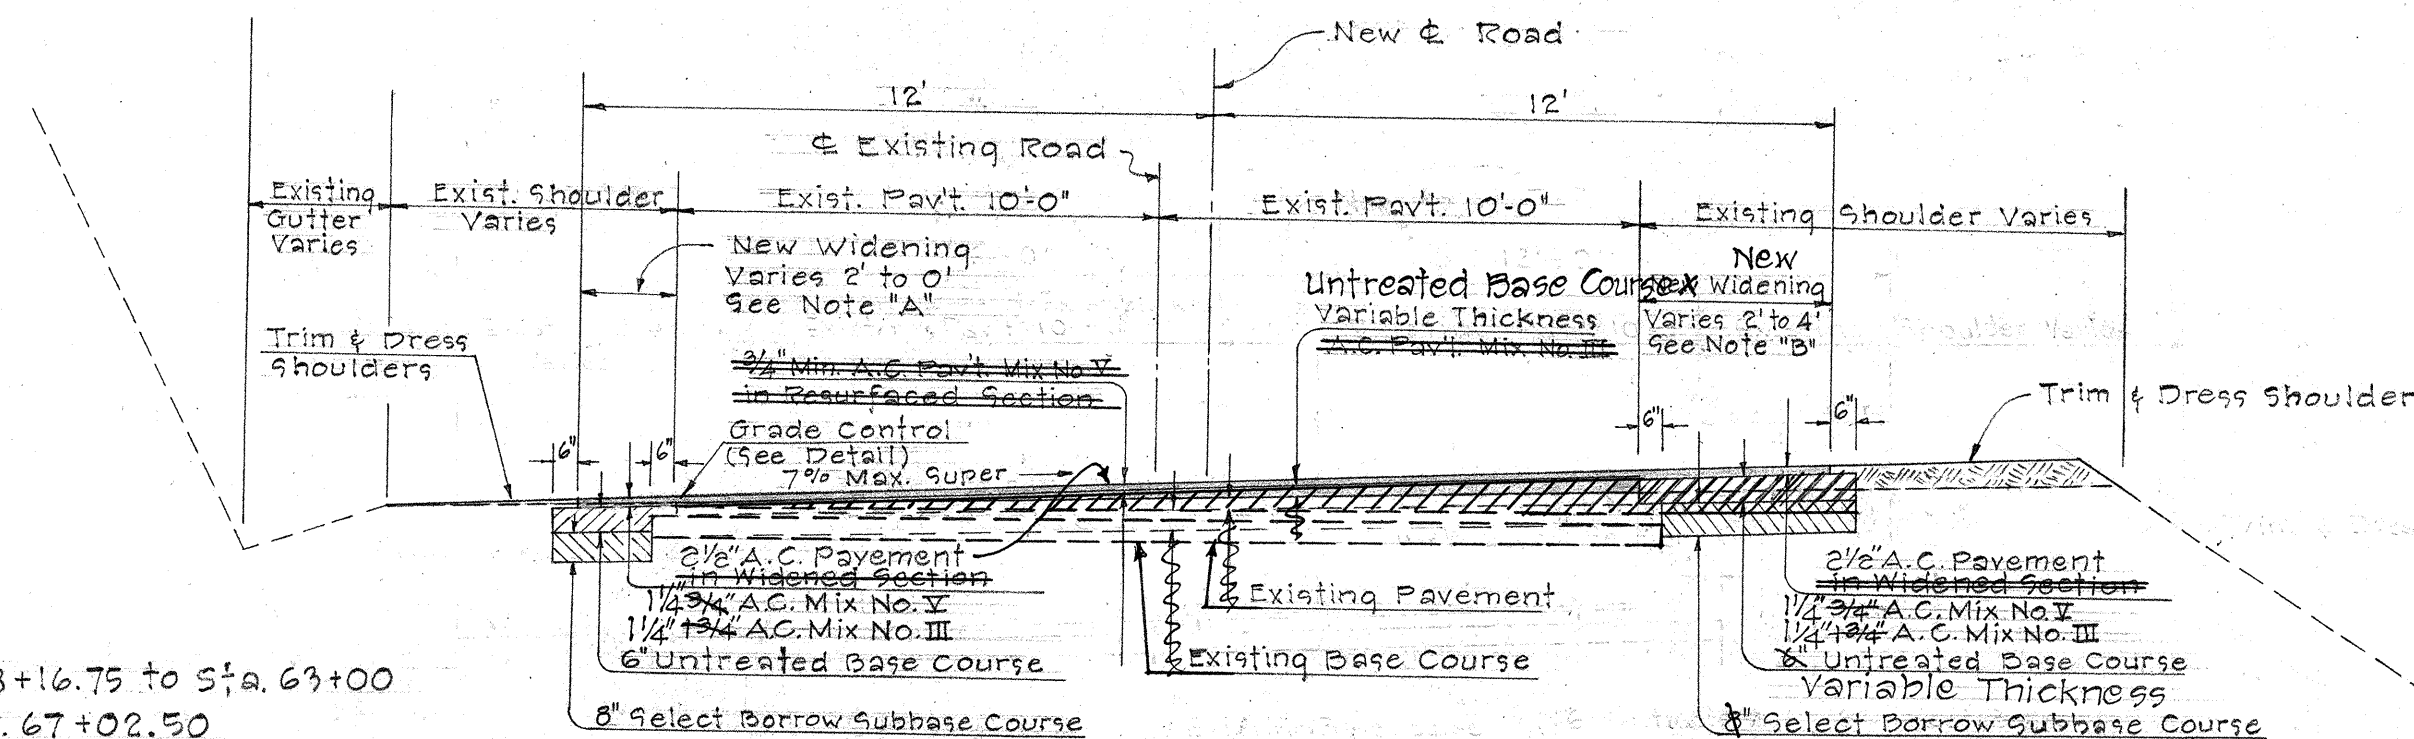


TYPICAL SECTION - STA. 58+16.75 TO STA. 67+02.50
Scale: 1/4" = 1'-0"

NOTES


- "A" Varies 2' to 0' from Sta. 58+16.75 to Sta. 63+00
0' from Sta. 63+00 to Sta. 67+02.50
"B" Varies 2' to 4' from Sta. 58+16.75 to Sta. 63+00
4' from Sta. 63+00 to Sta. 67+02.50

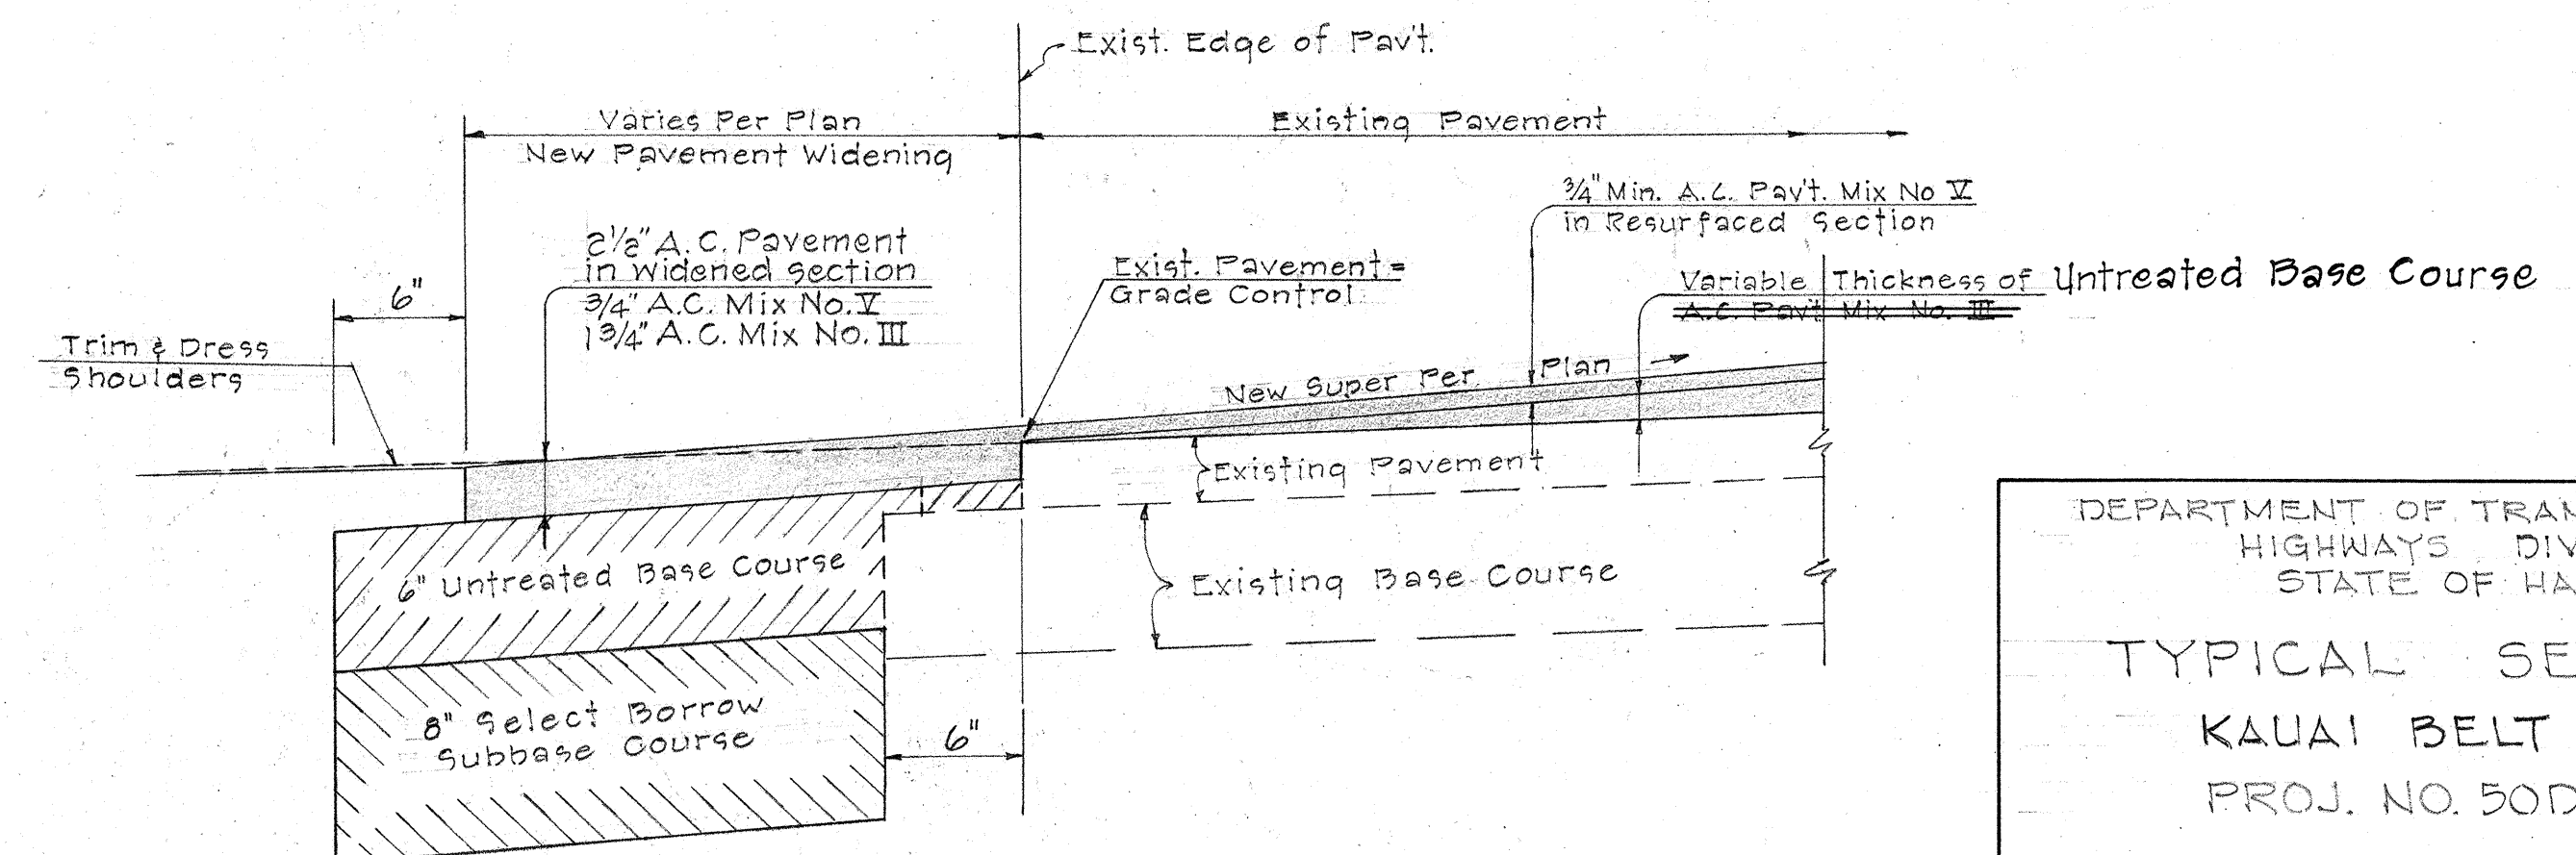


DETAIL OF GRADE CONTROL AT CURVES
Scale: 1 1/2" = 1'-0"

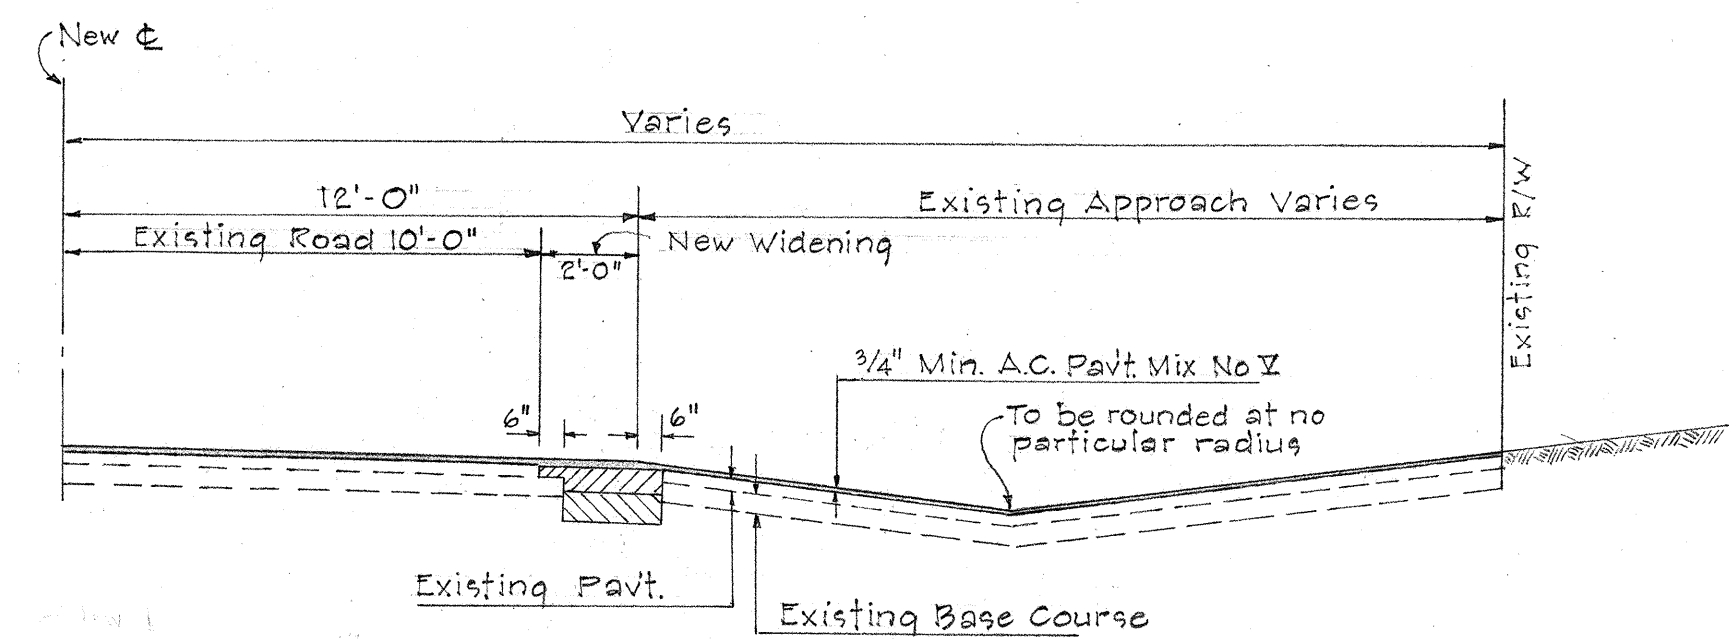

RESURFACED SECTION

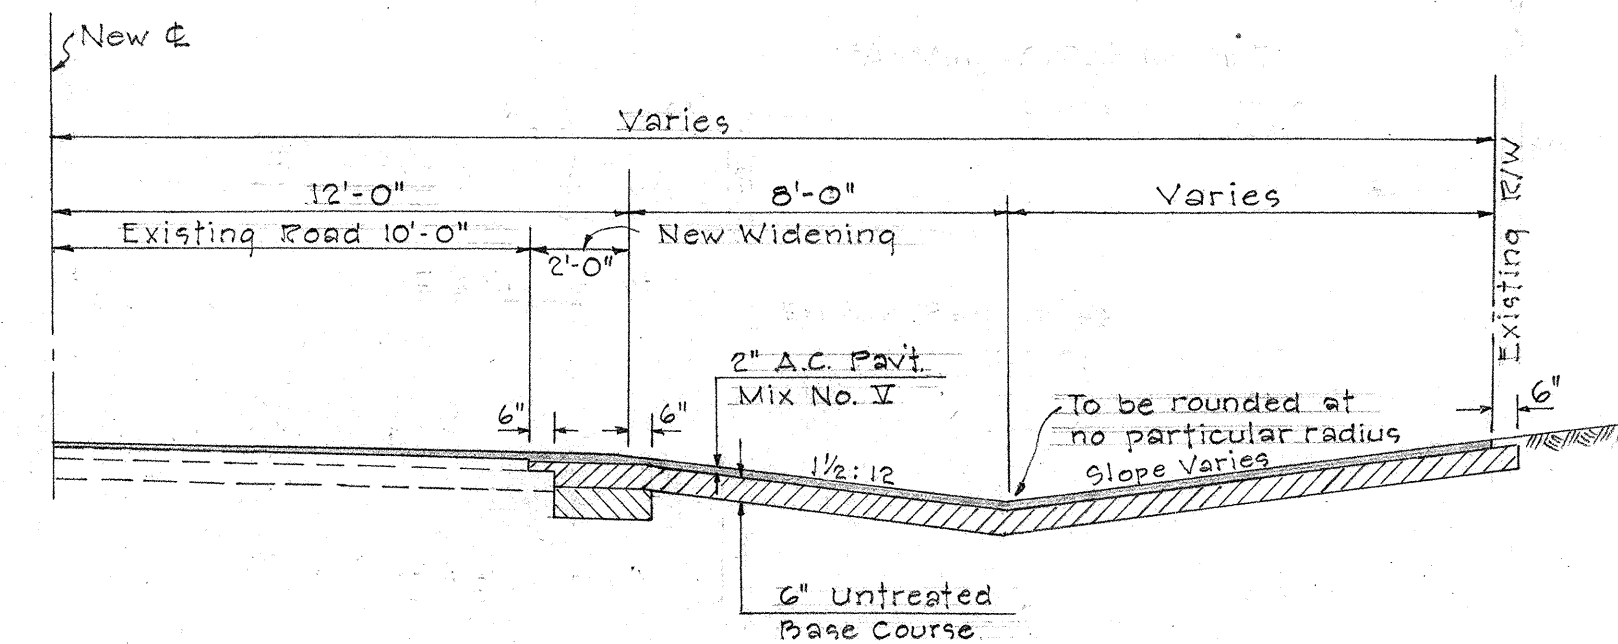

NEW SECTION
DETAIL OF SIDE ROAD APPROACHES
Scale: 1/4" = 1'-0"

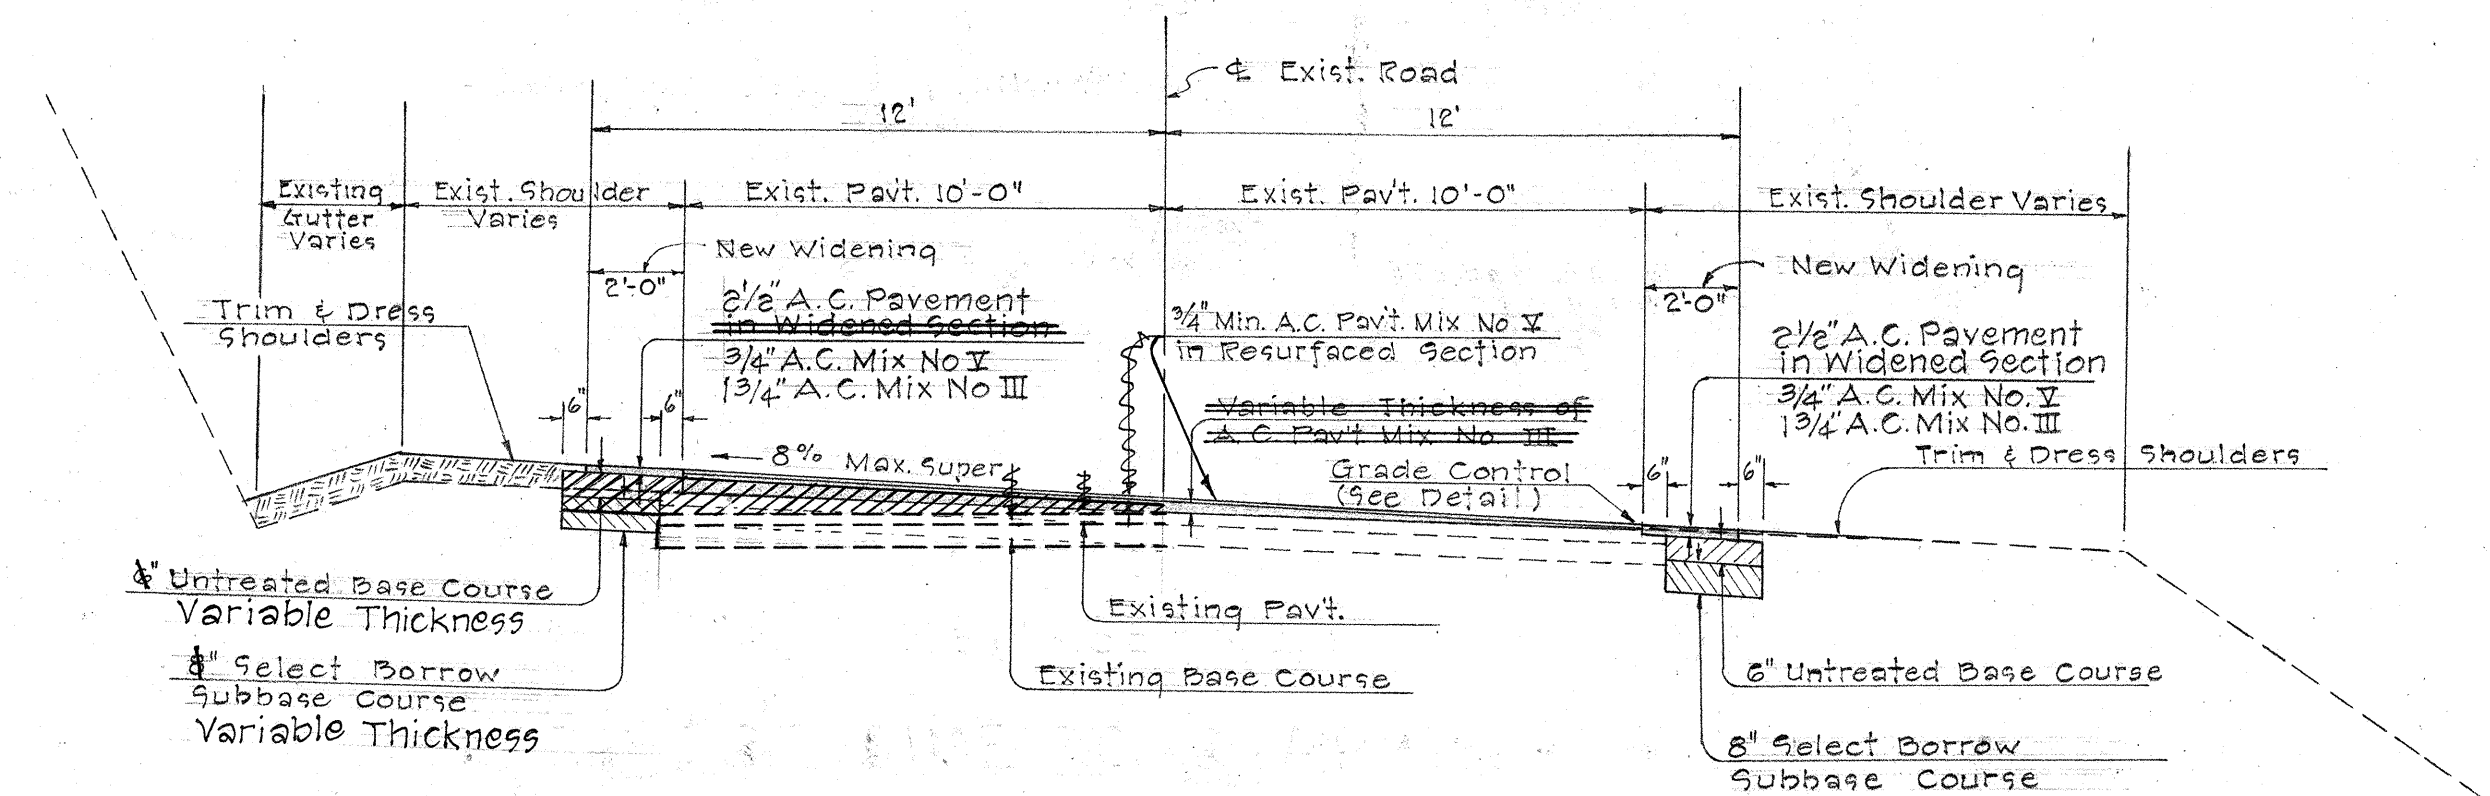

TYPICAL SECTION - STA. 70+25 TO STA. 78+75
Scale: 1/4" = 1'-0"

DEPARTMENT OF TRANSPORTATION
HIGHWAYS DIVISION
STATE OF HAWAII

TYPICAL SECTIONS
KAUAI BELT ROAD
PROJ. NO. 50D-02-67

SCALE: AS SHOWN DATE: JAN. 1967