
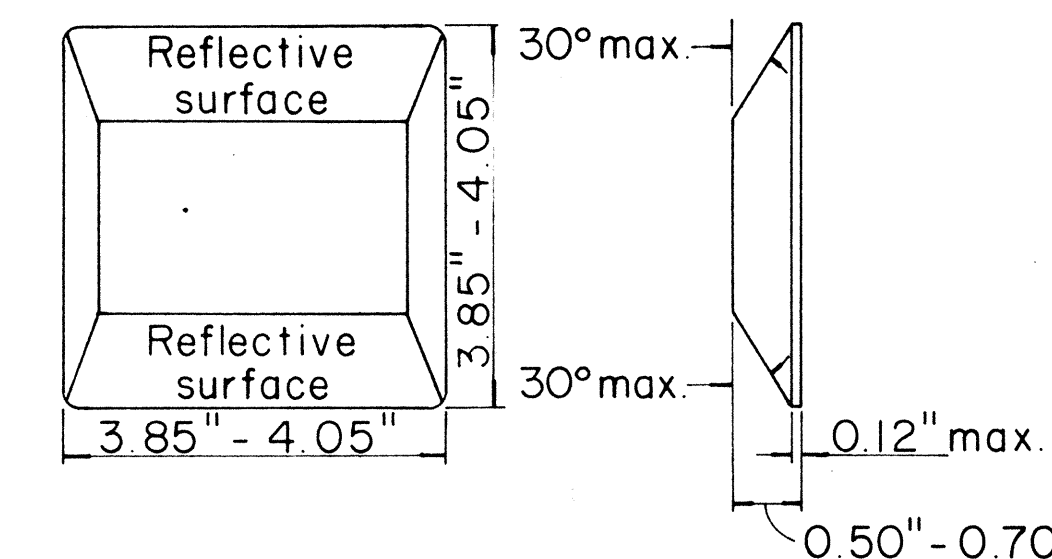
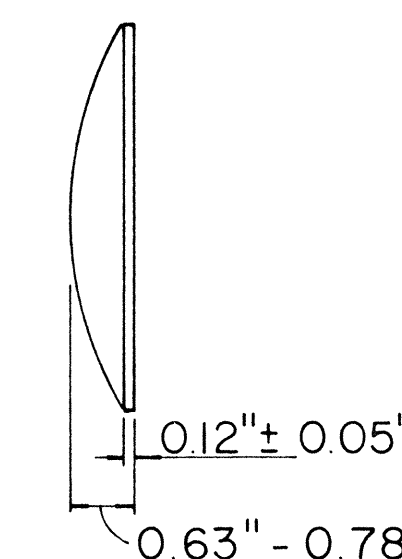
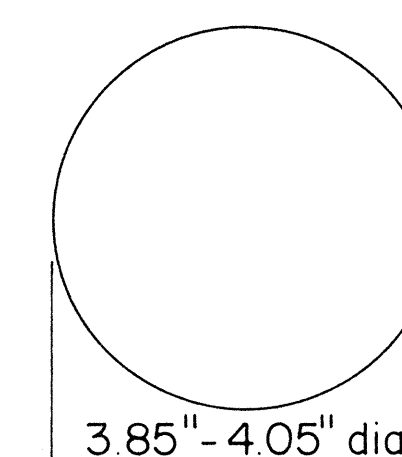


FED. ROAD DIST. NO.	STATE	PROJ. NO.	FISCAL YEAR	SHEET NO.	TOTAL SHEETS
HAWAII	HAW.	50A-01-62	1968	3	3


① CENTER LINES ON TWO - LANE RURAL ROADS AND CITY STREETS

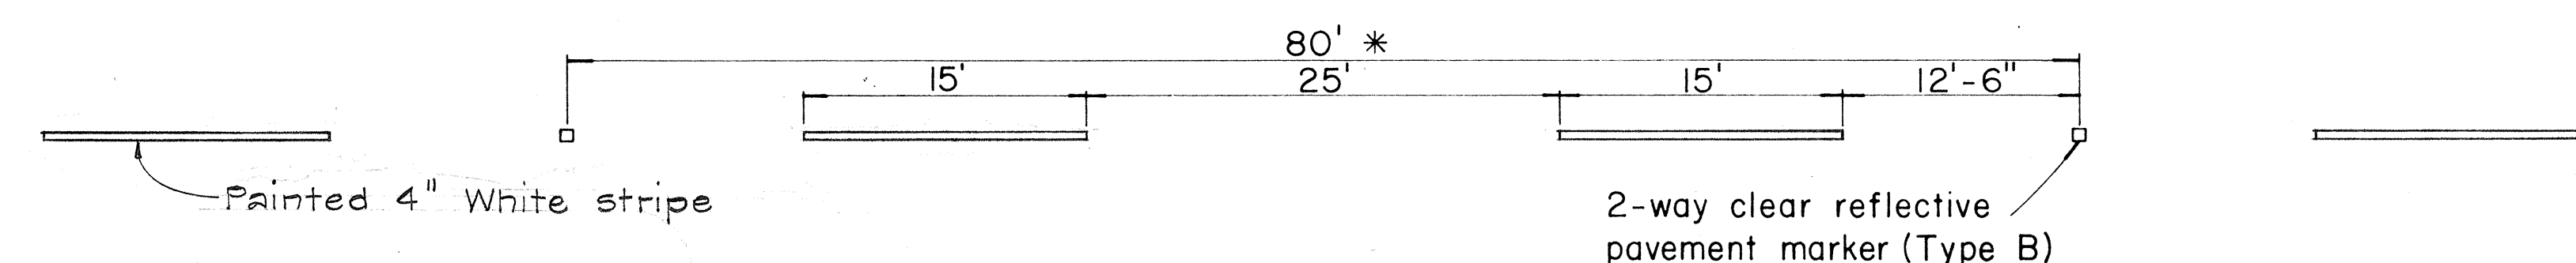



TYPE A
Non - reflective white marker

TYPE B
2-way clear reflective surface


② LANE LINES

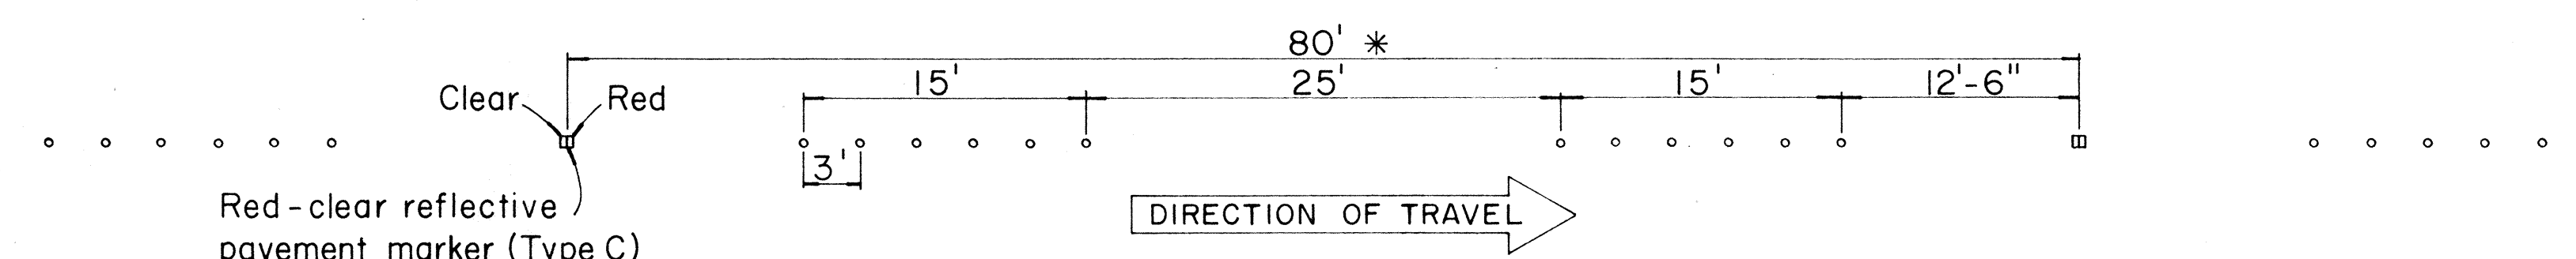

③ CHANNELIZING LINES

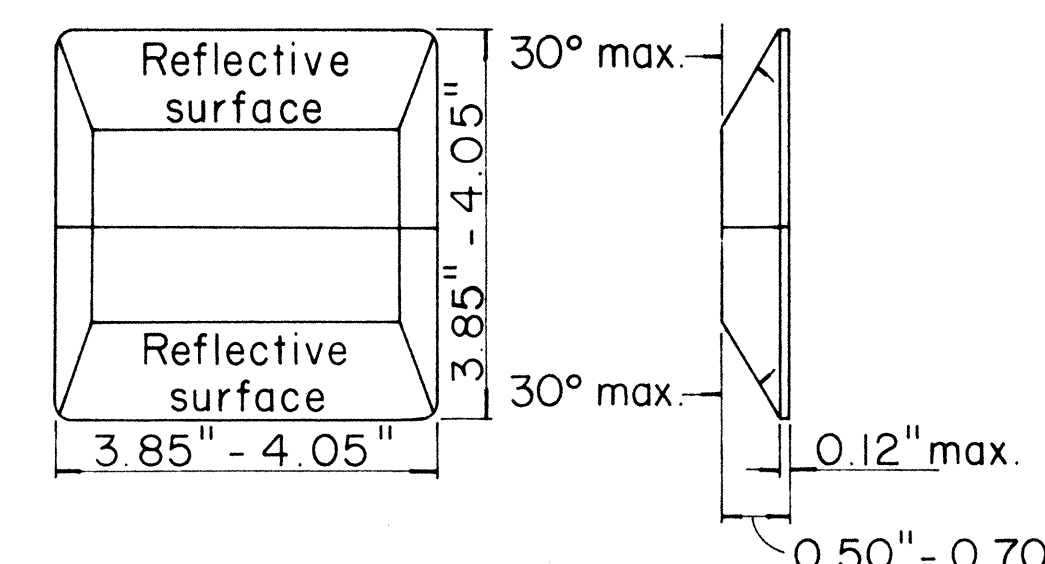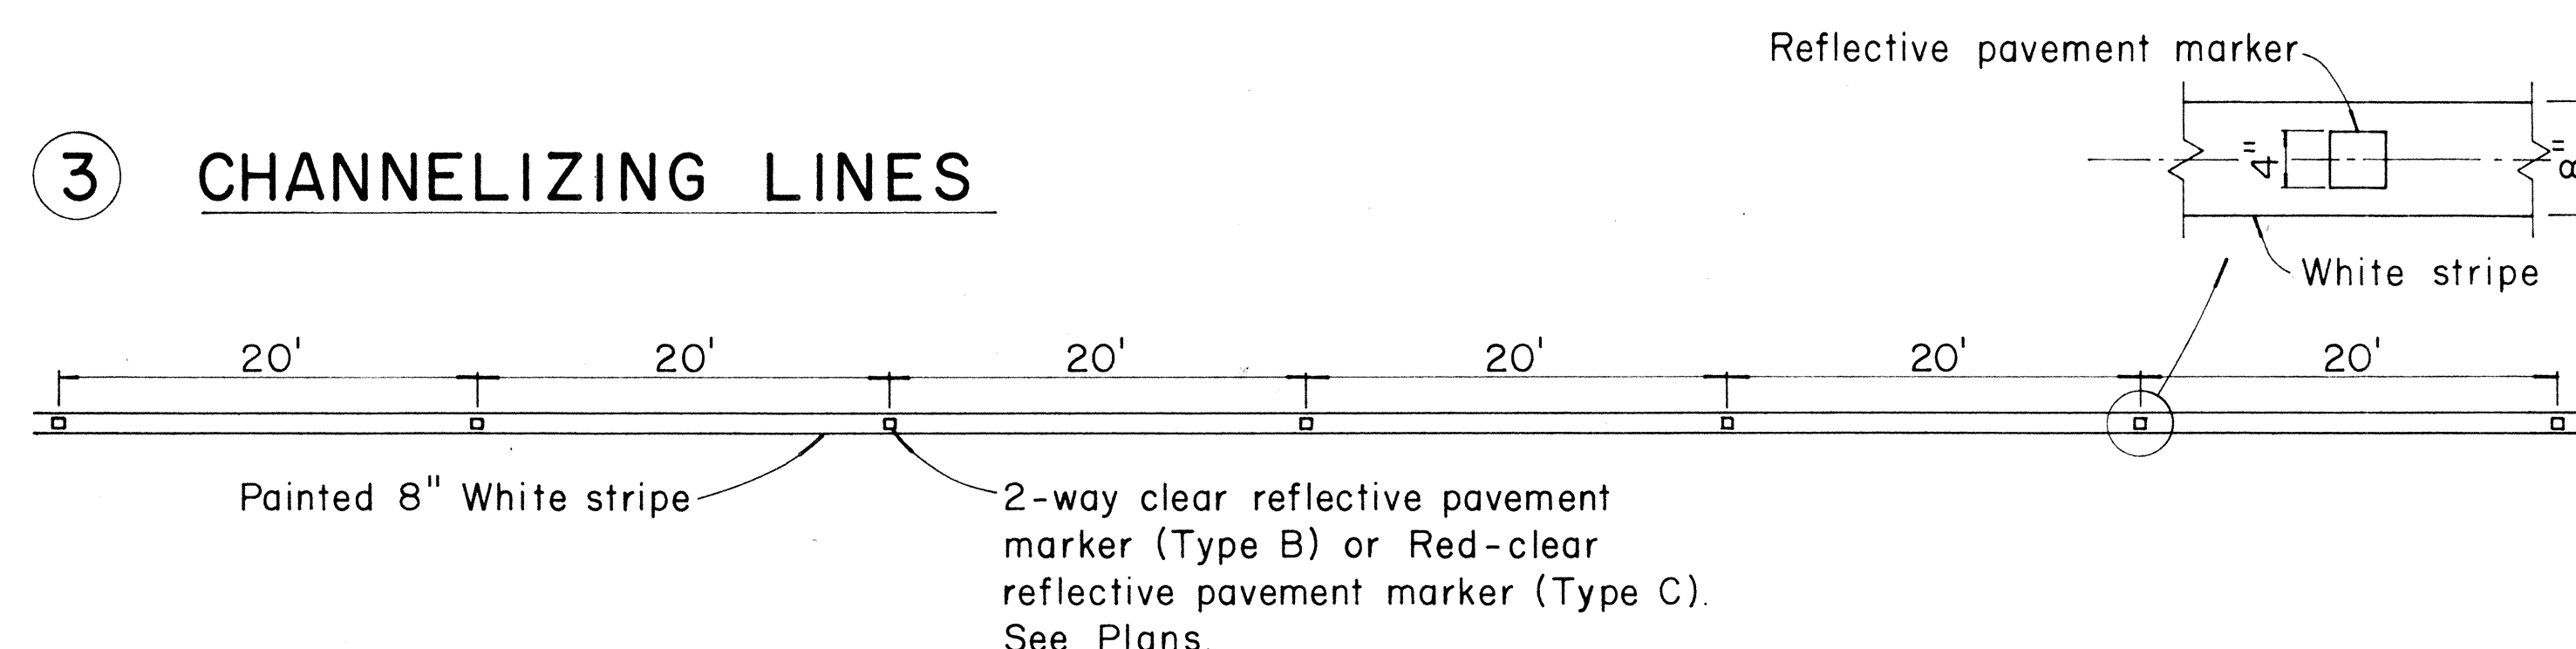


TYPE C
Red - clear reflective surface

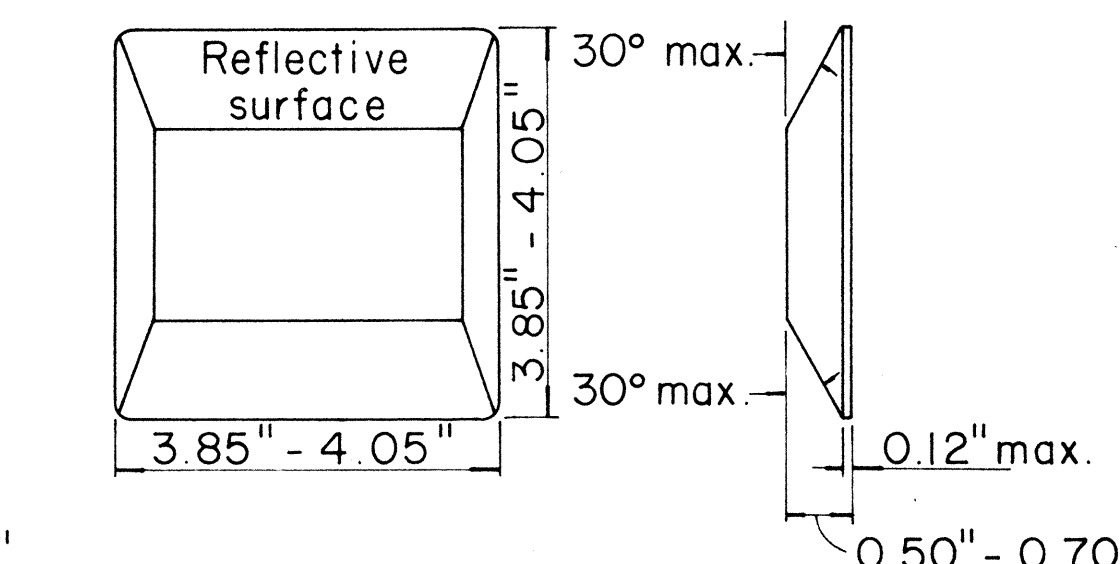

TYPE H
One - way yellow reflective surface


④ YELLOW DOUBLE CENTER LINES

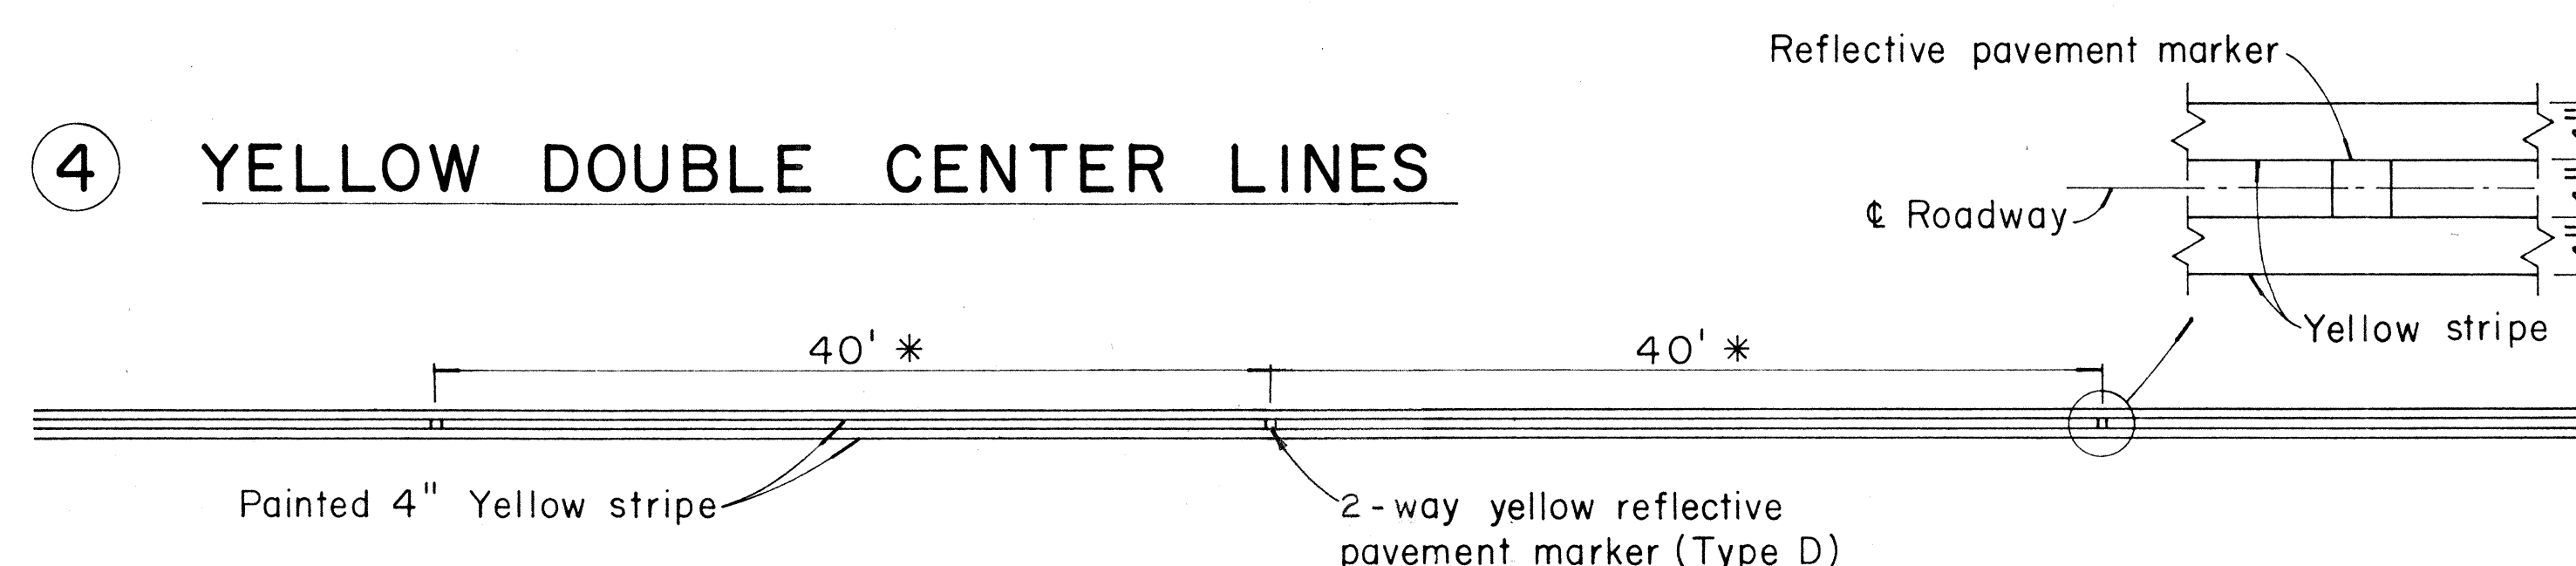

TYPE E
Yellow - clear reflective surface

TYPE G
One - way clear reflective surface

⑤ NO PASSING - PASSING ZONES ON TWO - LANE ROADS

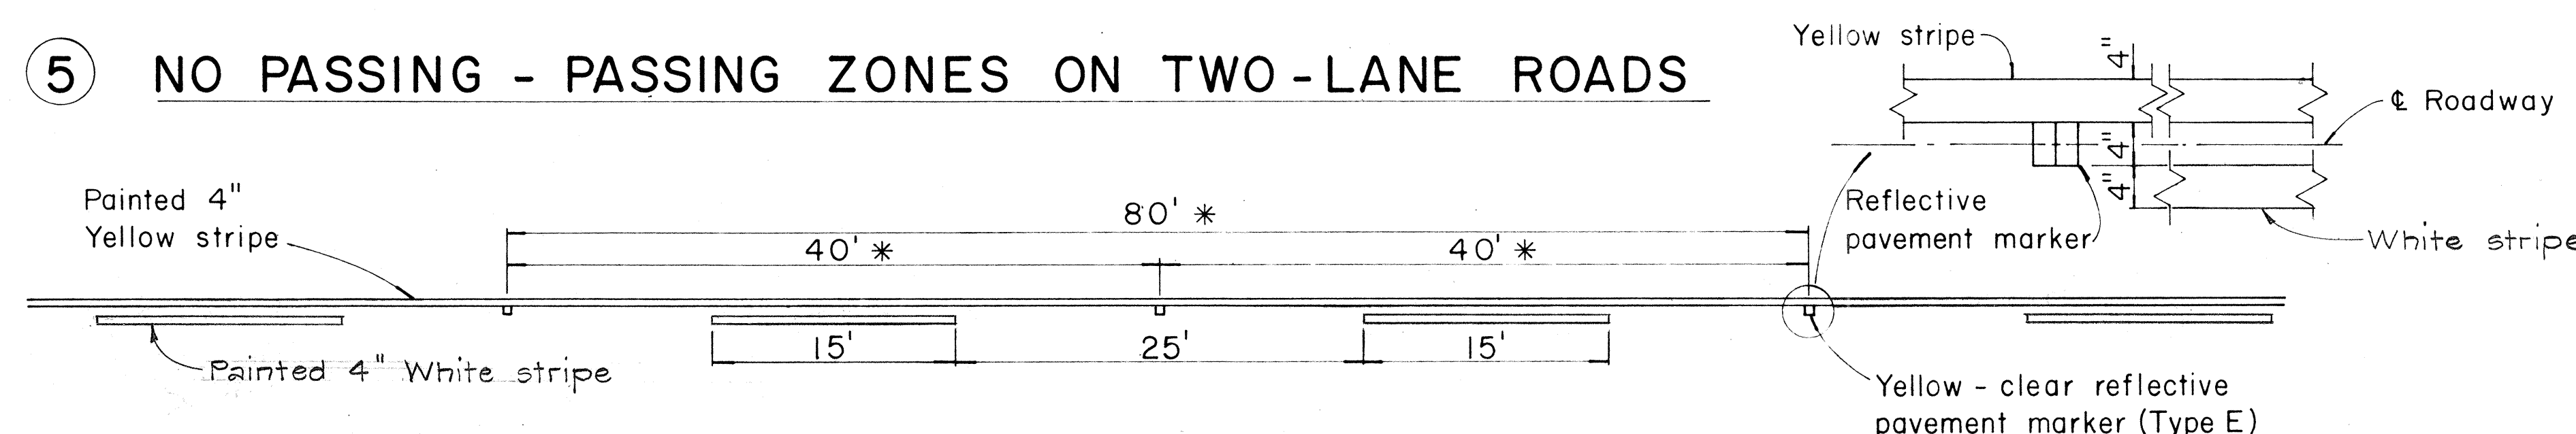

NOTE:
Painted stripes to be done by State forces

* For curves less than 1000' radius use one - half spacing

STATE OF HAWAII
DEPARTMENT OF TRANSPORTATION
HIGHWAYS DIVISION

STANDARD DETAILS
RAISED PAVEMENT MARKERS

Not to Scale
Sept., 1967

SHEET No. 1 OF 1 SHEETS

SURVEY PLOTTED BY	DATE
DRAWN BY	
DESIGNED BY	
NOTED BY	
CHECKED BY	
ORIGINAL PLAN	
NOTE BOOK	
No.	