

INDEX TO DRAWINGS	
SHEET NO.	DESCRIPTION
1	TITLE SHEET
2	TYPICAL SECTION
3 - 5	PLANS
6 - 9	PAVEMENT MARKING PLANS AND DETAILS
10	PROJ. INFORMATION SIGN

April, 1970
Date

548-2211 - 301
Phone-Loc.

Ronald Tevauki
PS&E By

Kauai District
Designed By



STATE OF HAWAII
DEPARTMENT OF TRANSPORTATION
HIGHWAYS DIVISION

PLANS FOR
KAUAI BELT ROAD
KAUMAKANI TO PAKALA

PROJECT NO. 50B-01-70

DISTRICT OF WAIMEA
ISLAND OF KAUAI

DIST. NO.	STATE	PROJ. NO.	FISCAL YEAR	SHEET NO.	TOTAL SHEETS
HAWAII	HAW.	50B-01-70	1970	1	10

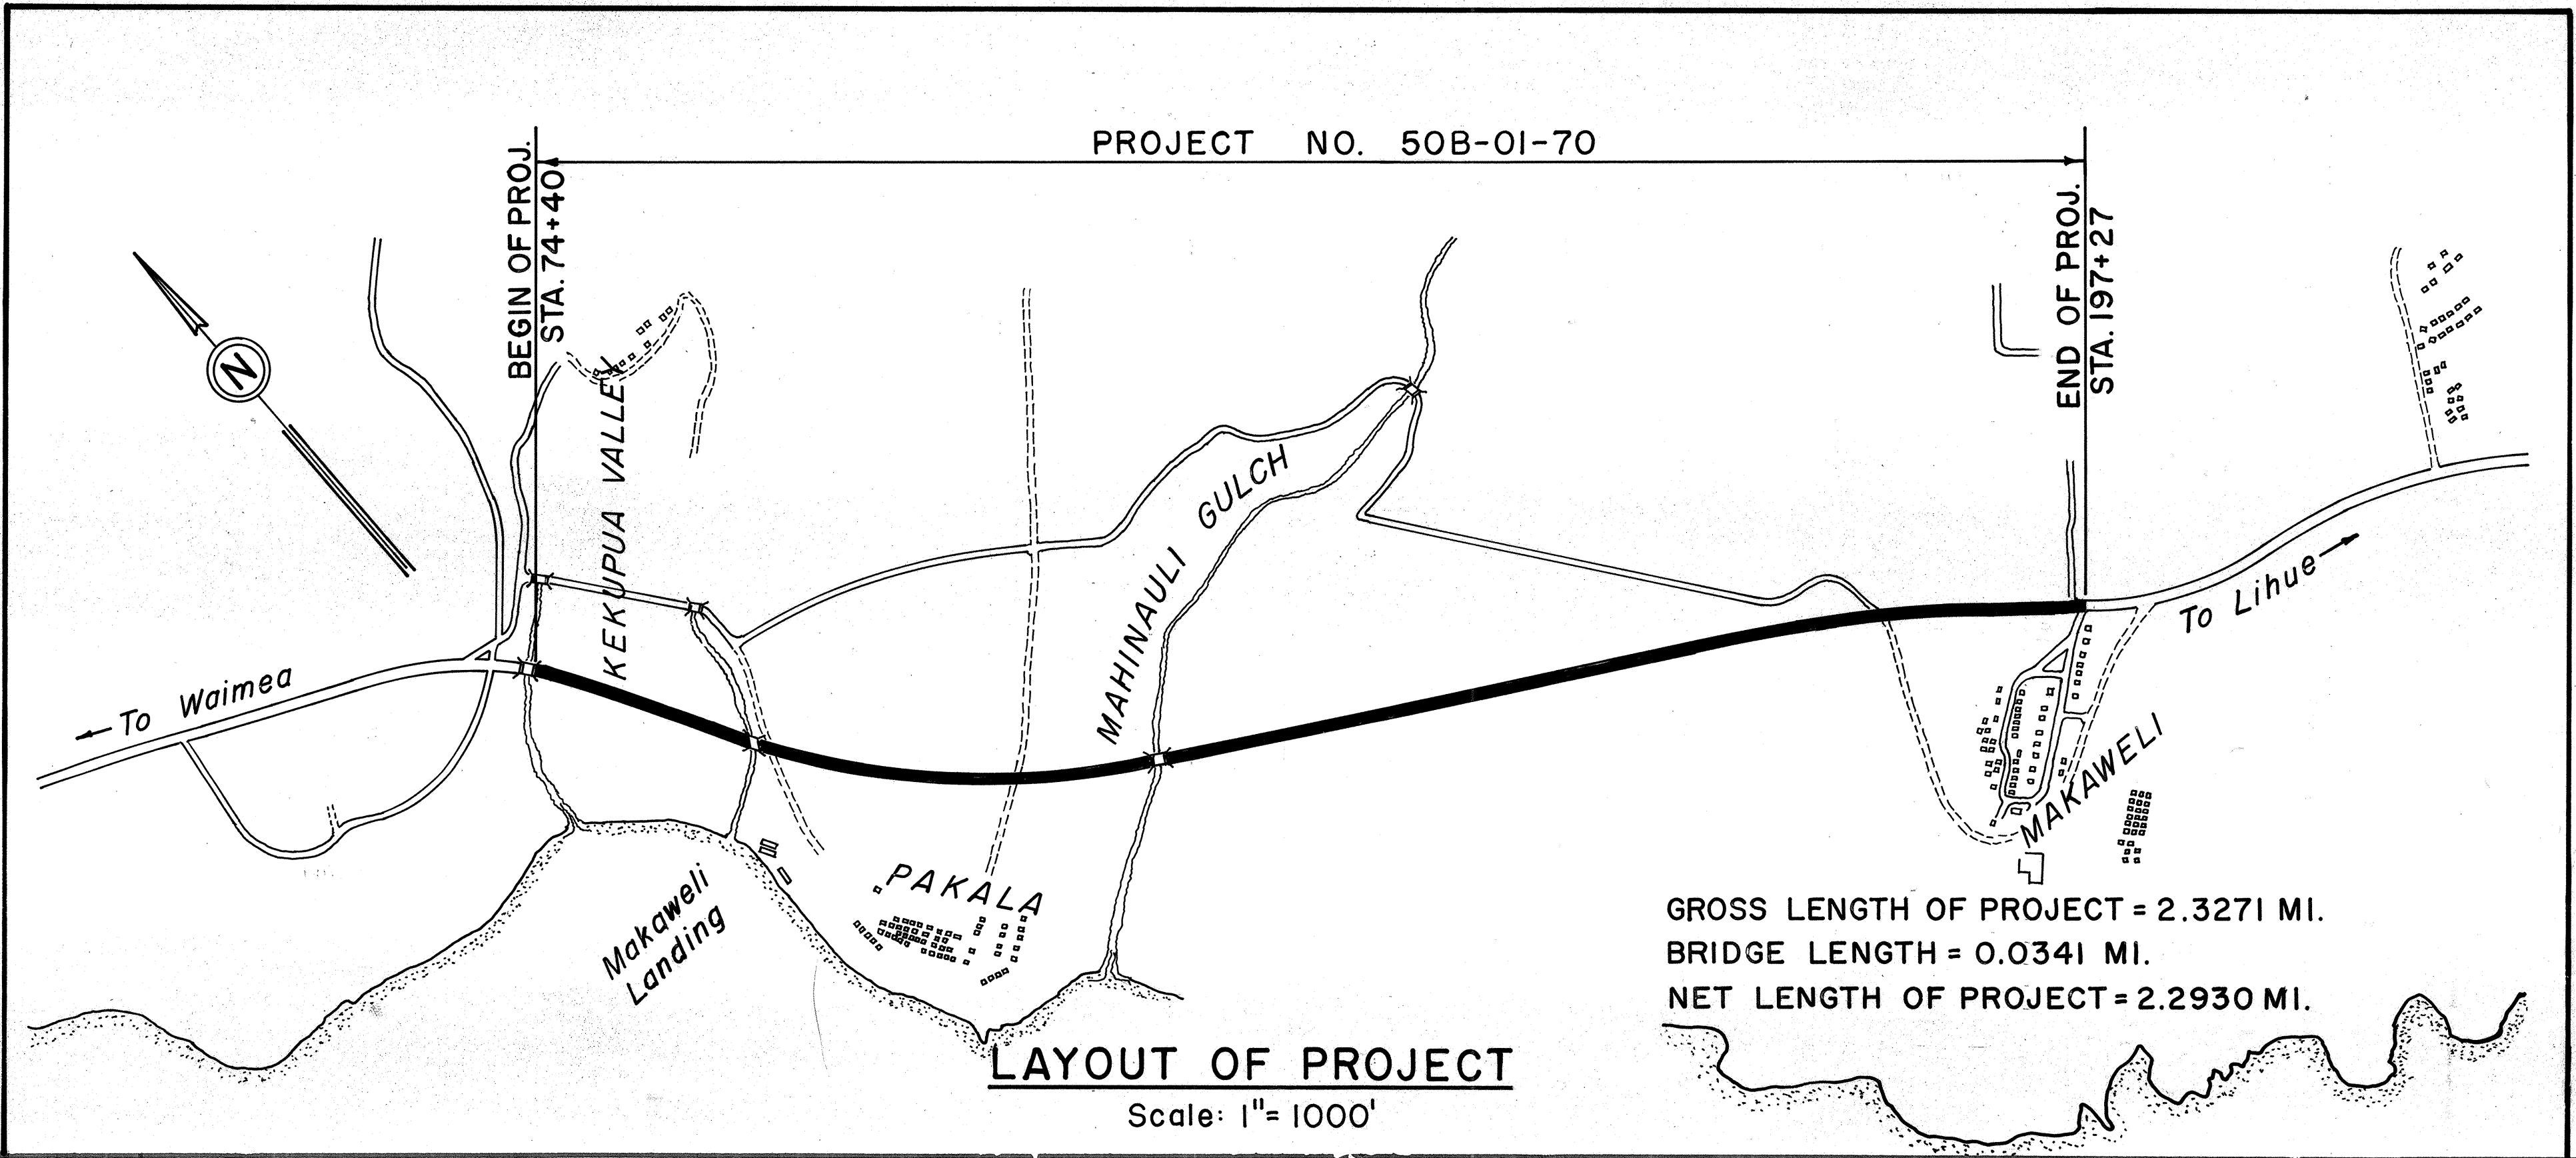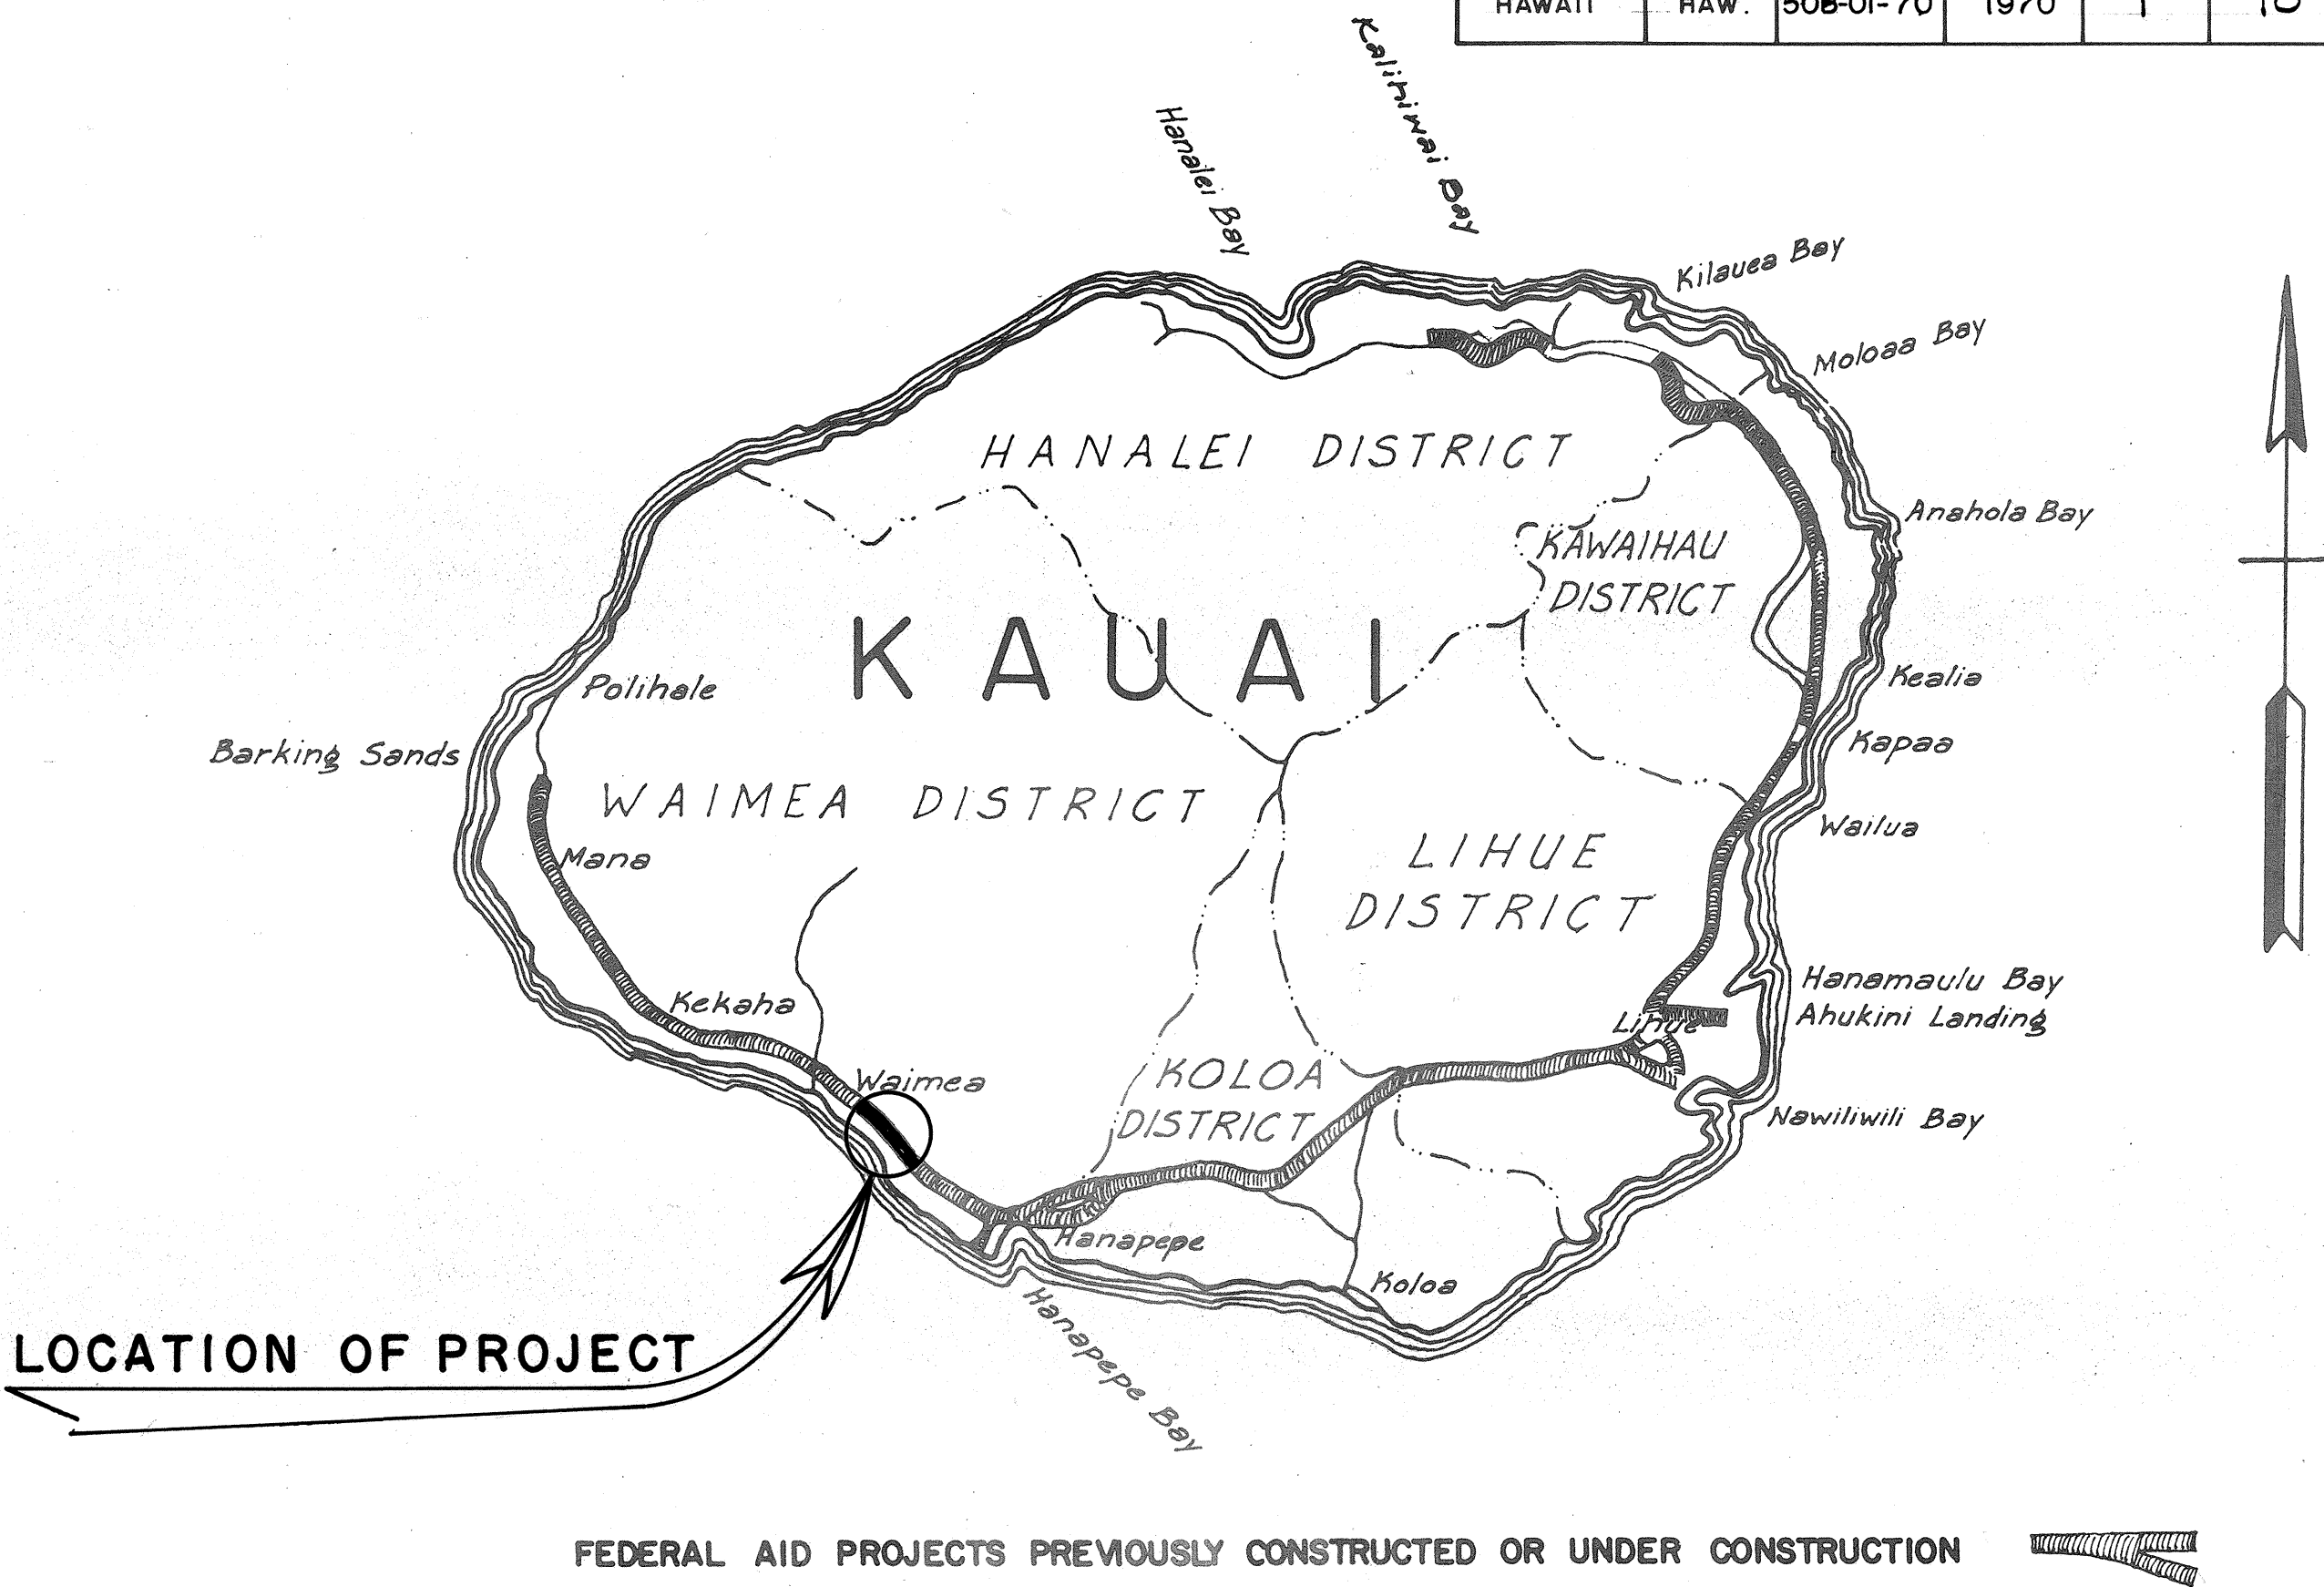

DEPARTMENT OF TRANSPORTATION
STATE OF HAWAII
APPROVED: *G. Alvey Knight* 4/29/70
for DIR. OF TRANSPORTATION DATE