
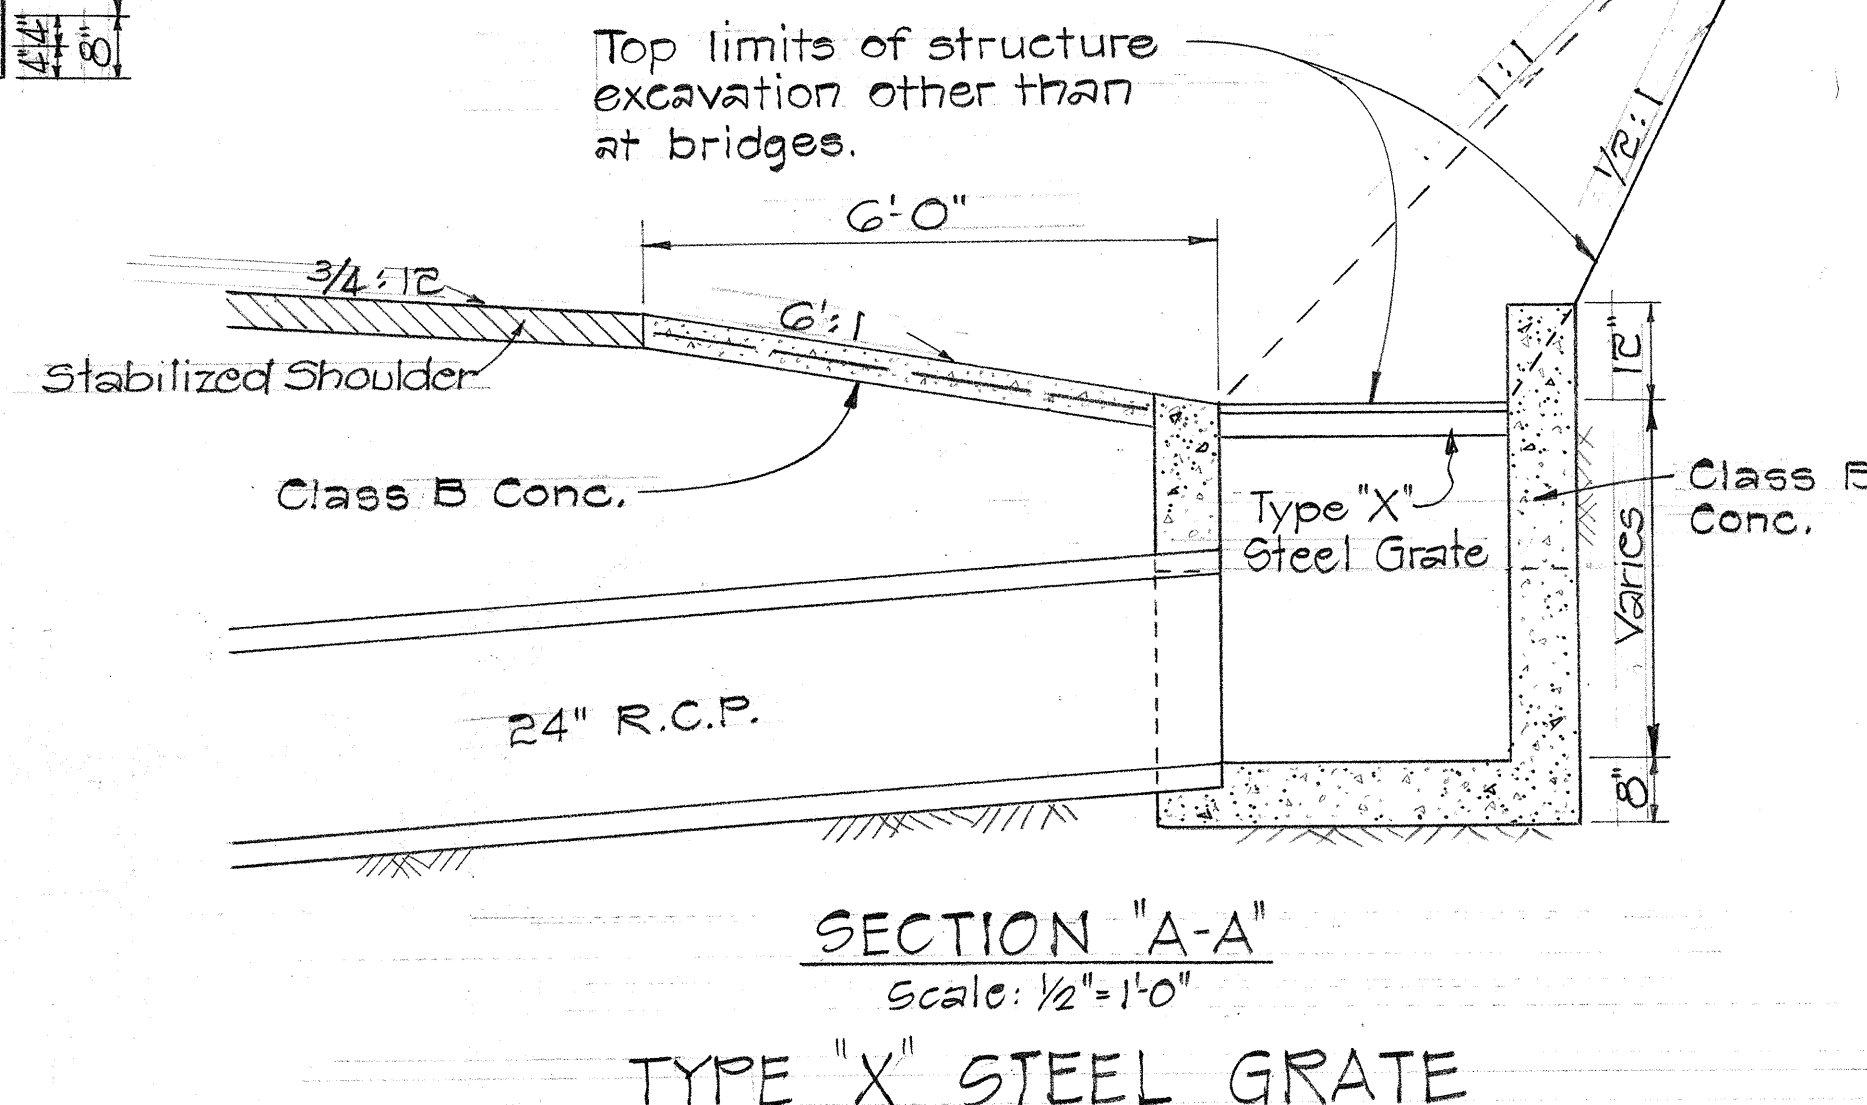
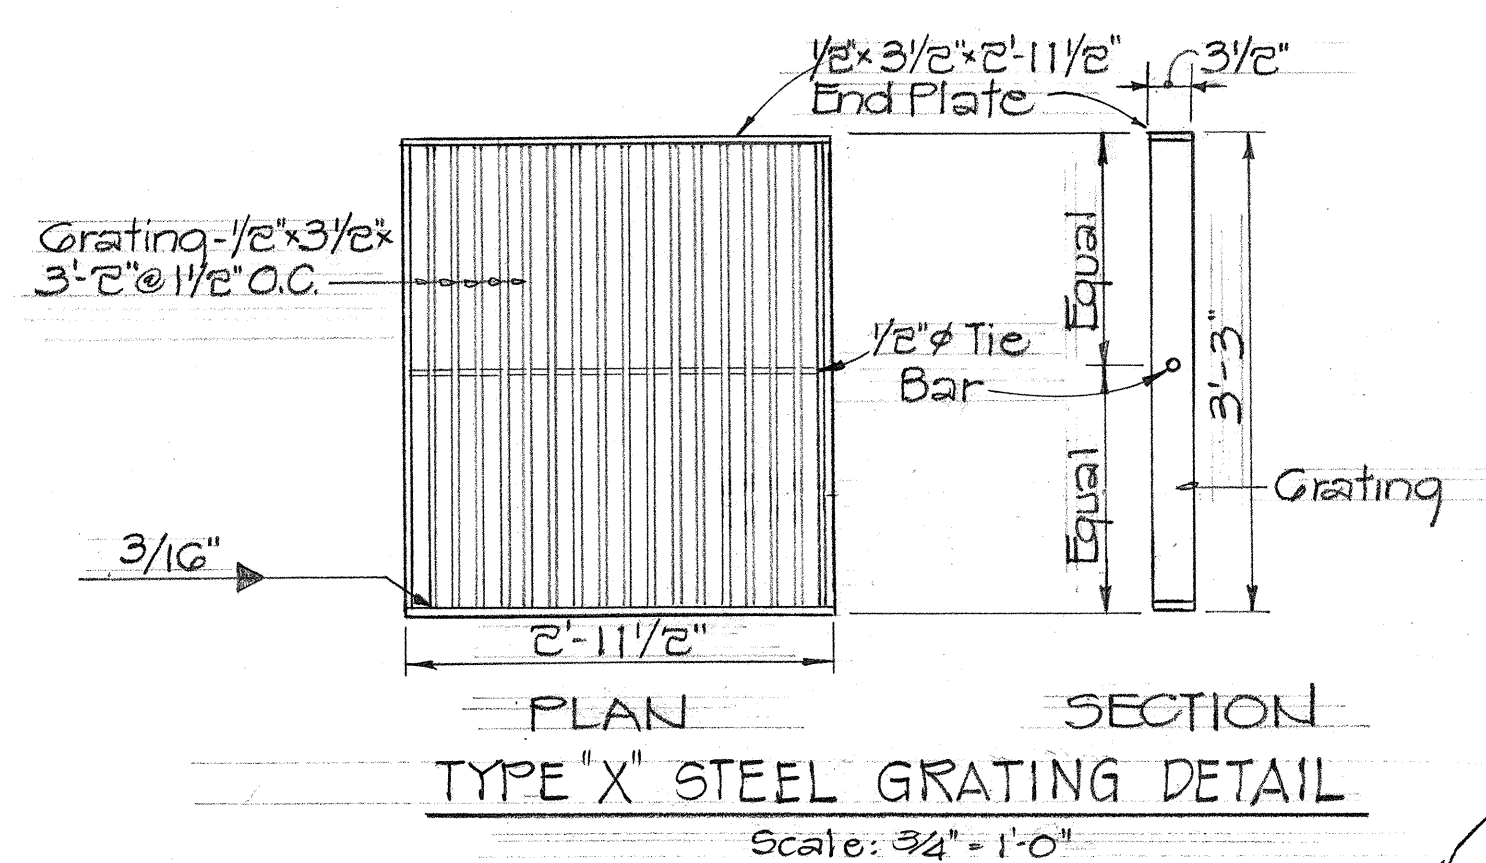
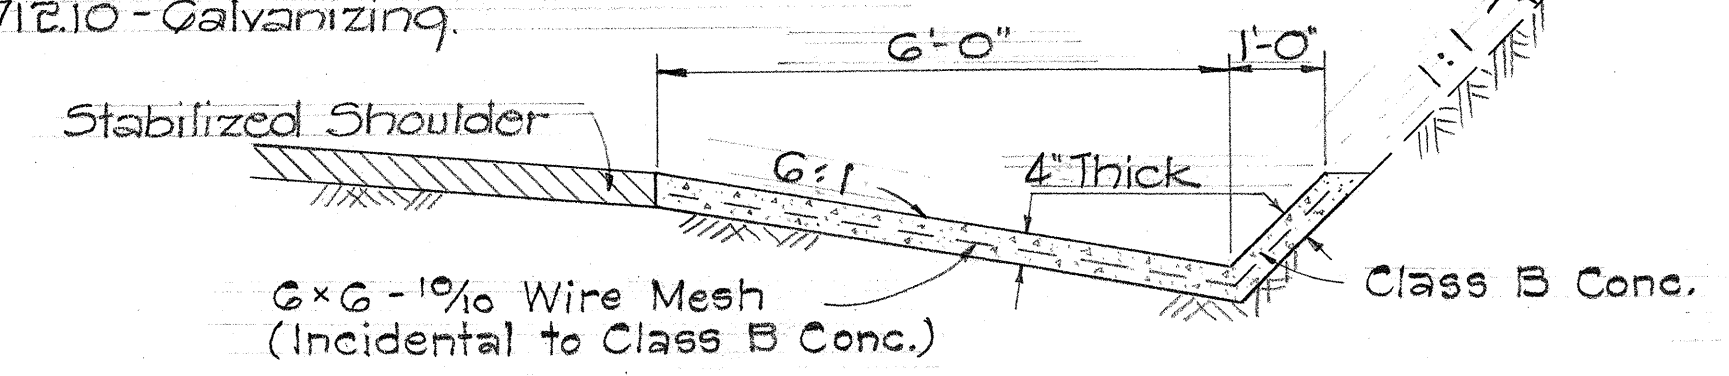
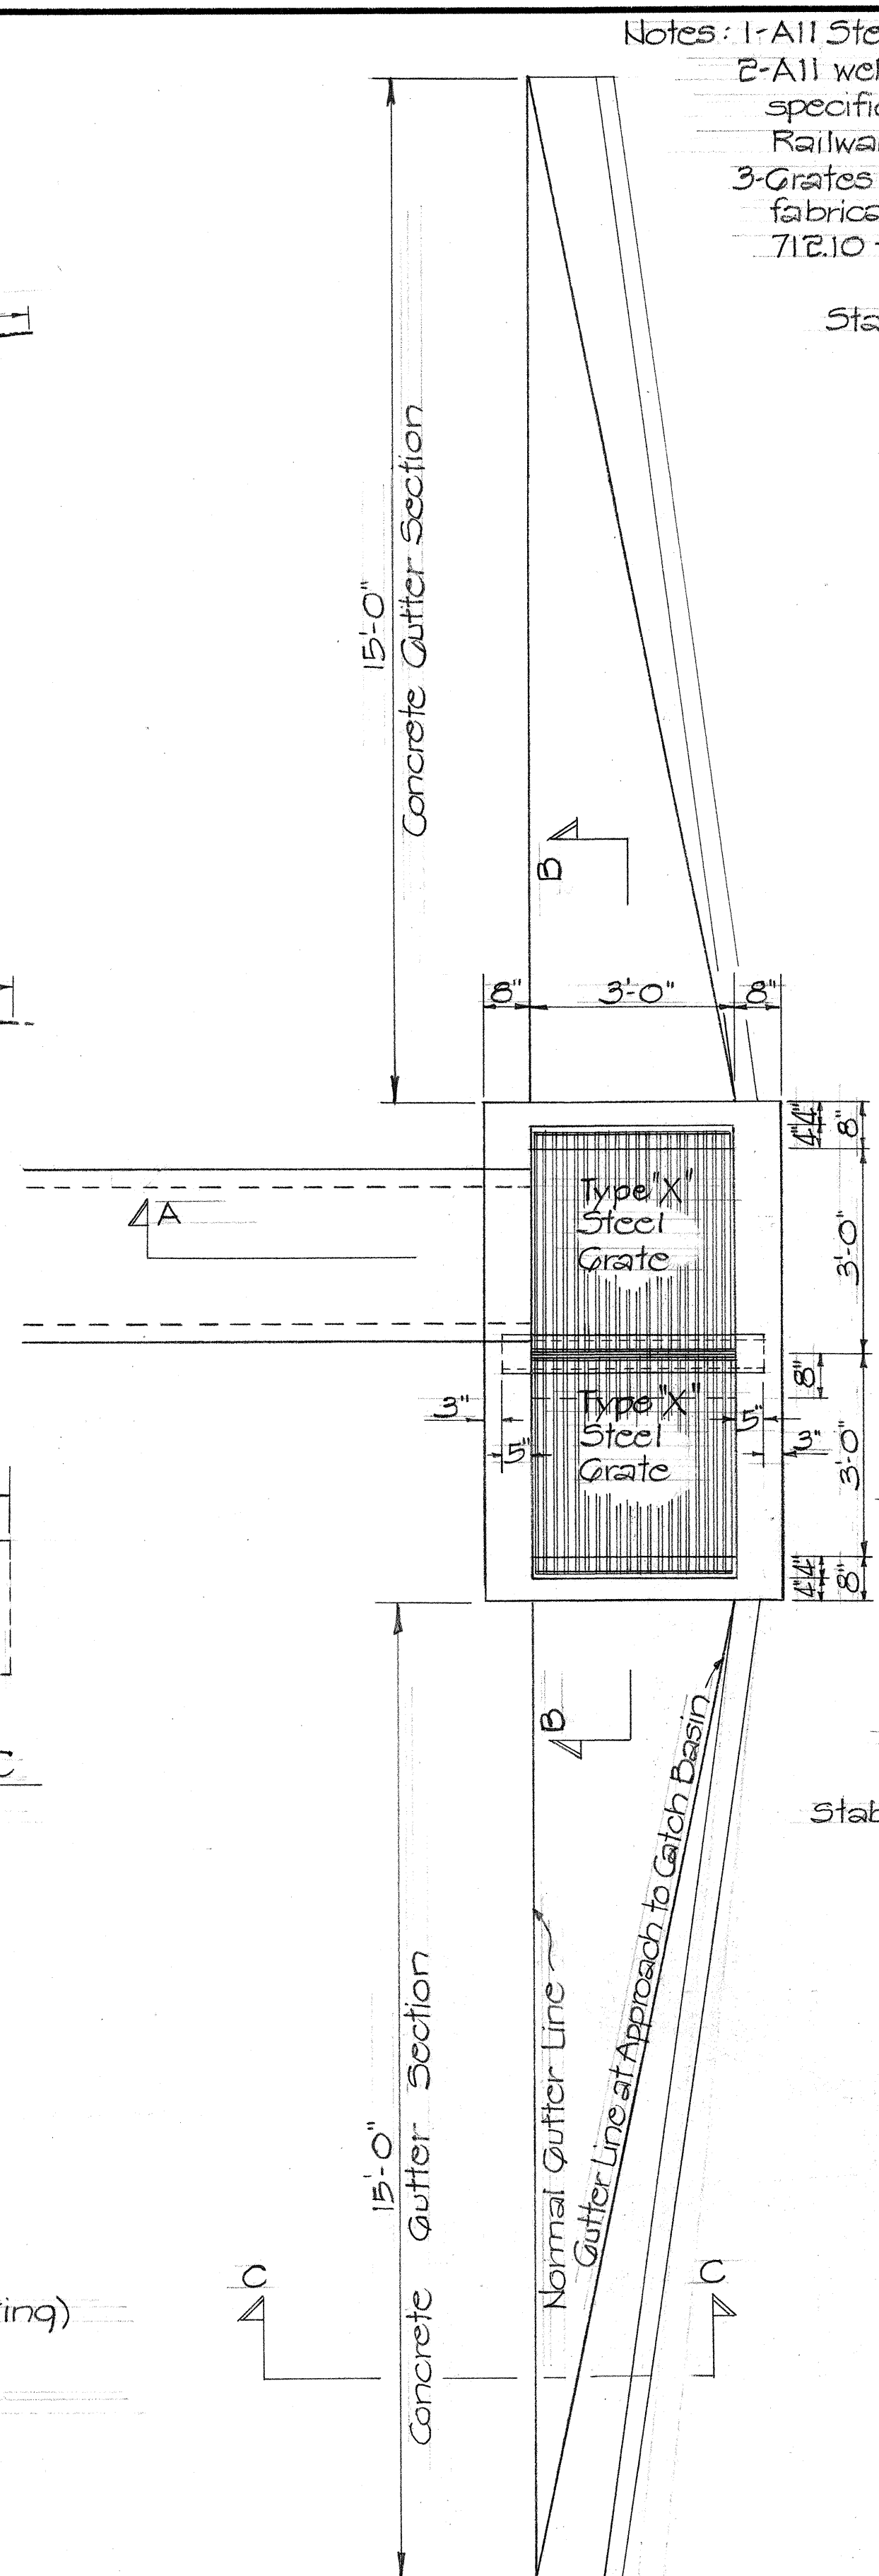
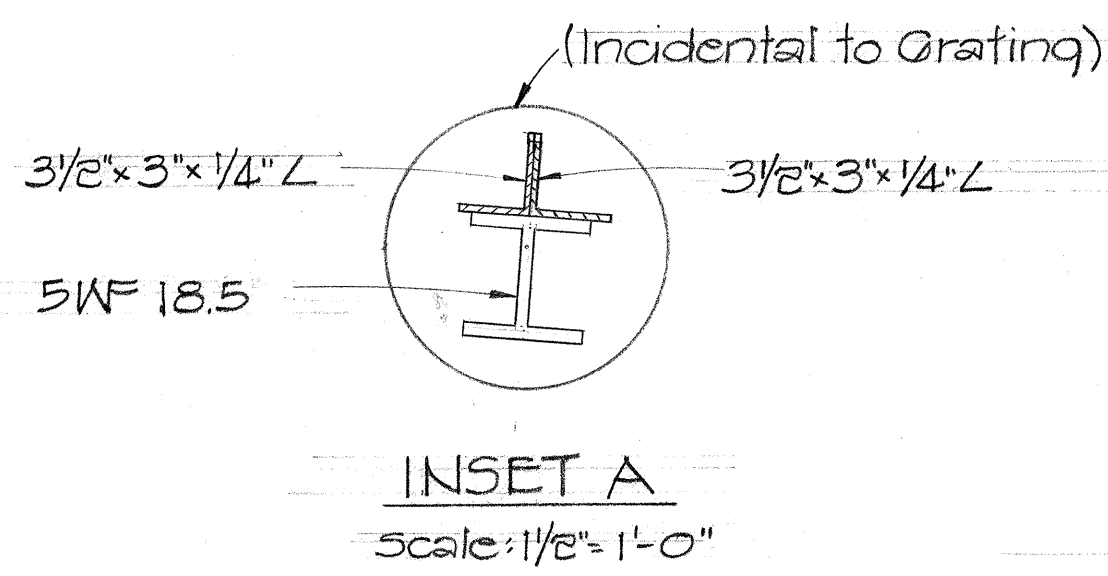
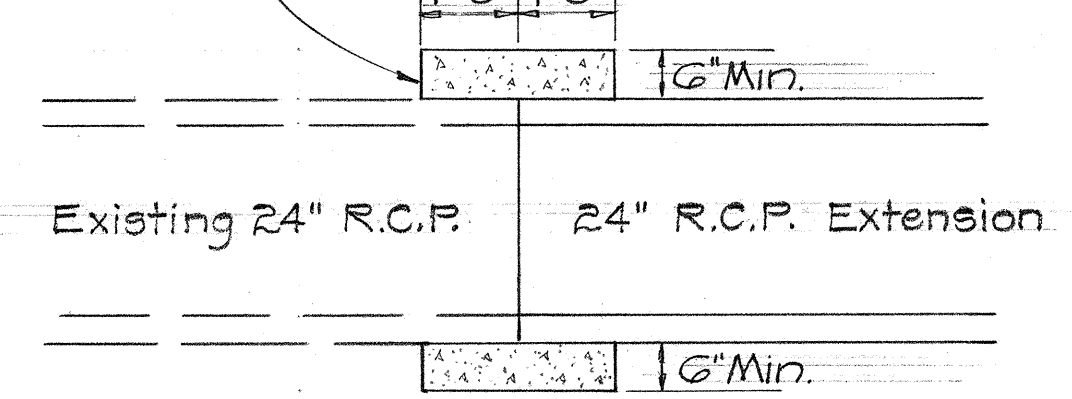
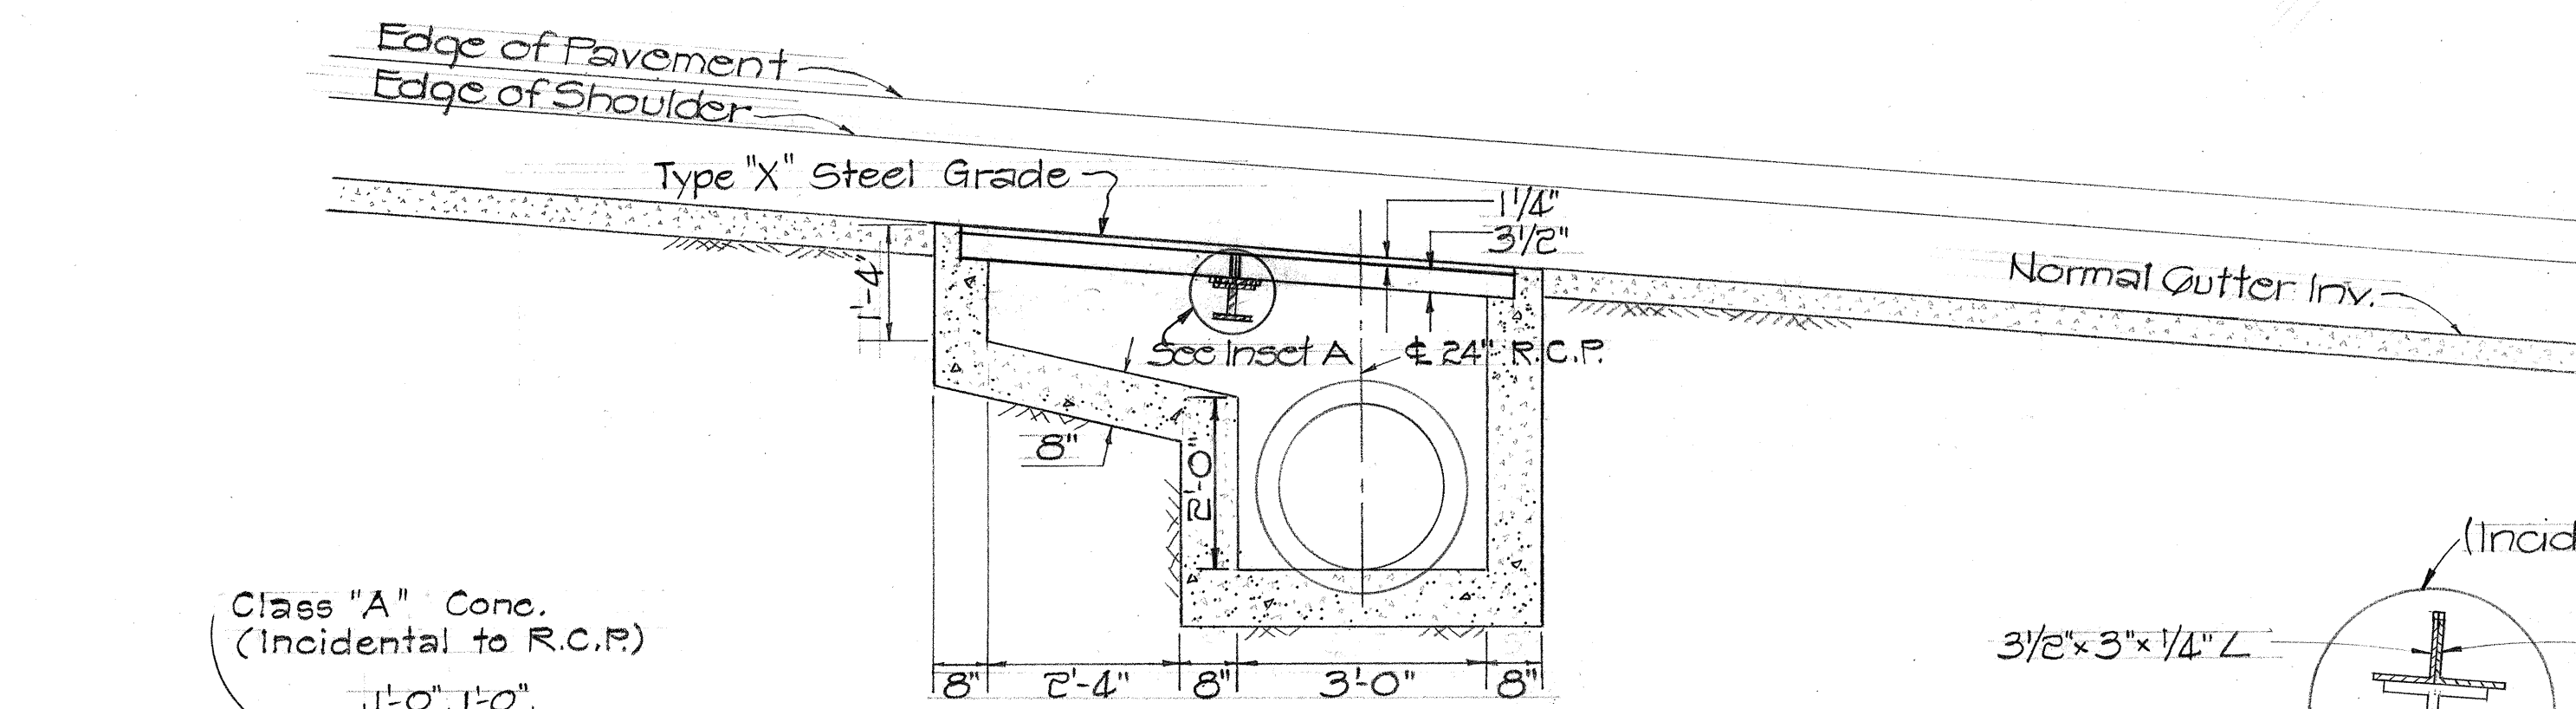
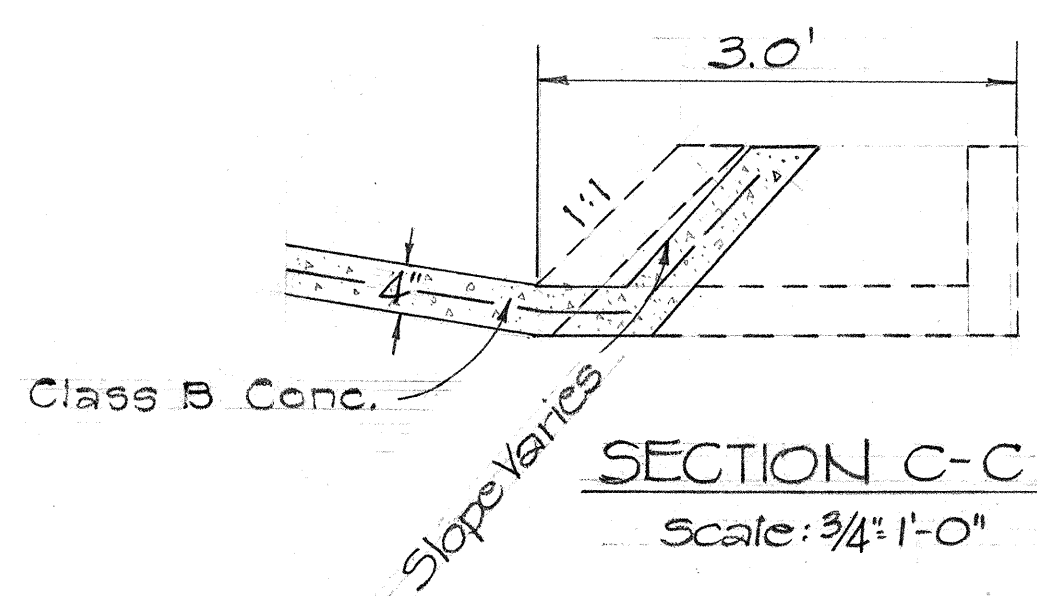
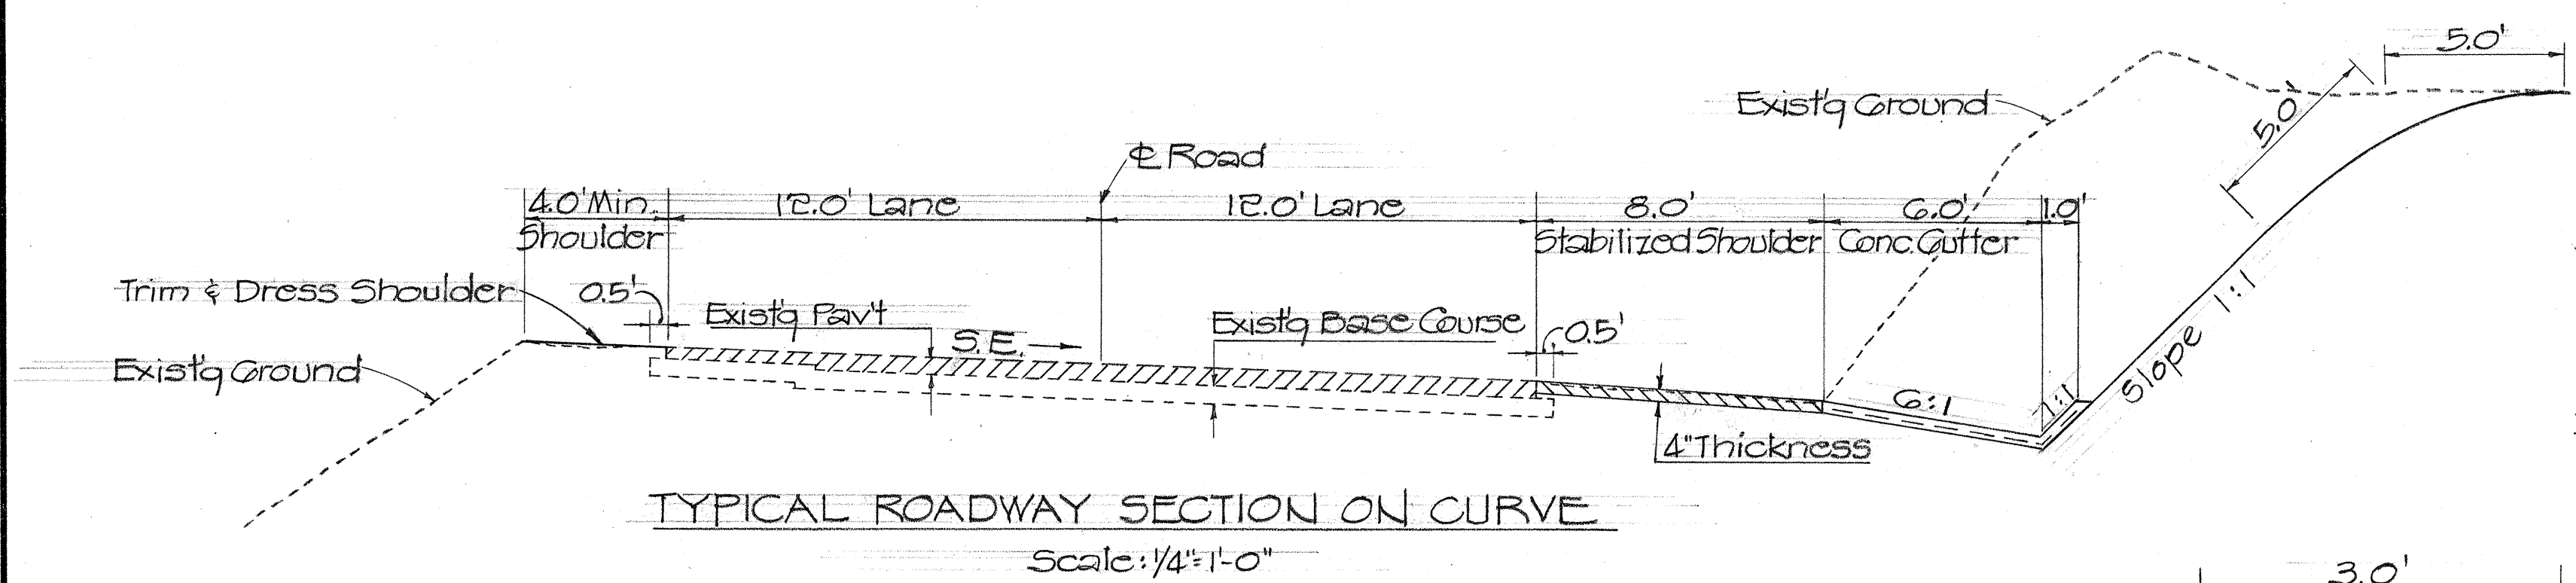


DIST. NO.	STATE	PROJ. NO.	FISCAL YEAR	SHEET NO.	TOTAL SHEETS
HAWAII	HAW.	50D-03-60	1970	4	14

Revised: 8-25-70

- Notes: 1-All Steel shall be structural grade
2-All welds shall conform to the current specifications for "Welded Highway and Railway Bridges of the A.W.S.
3-Grates shall be hot dip galvanized after fabrication in accordance with sub-section 712.10 - Galvanizing.

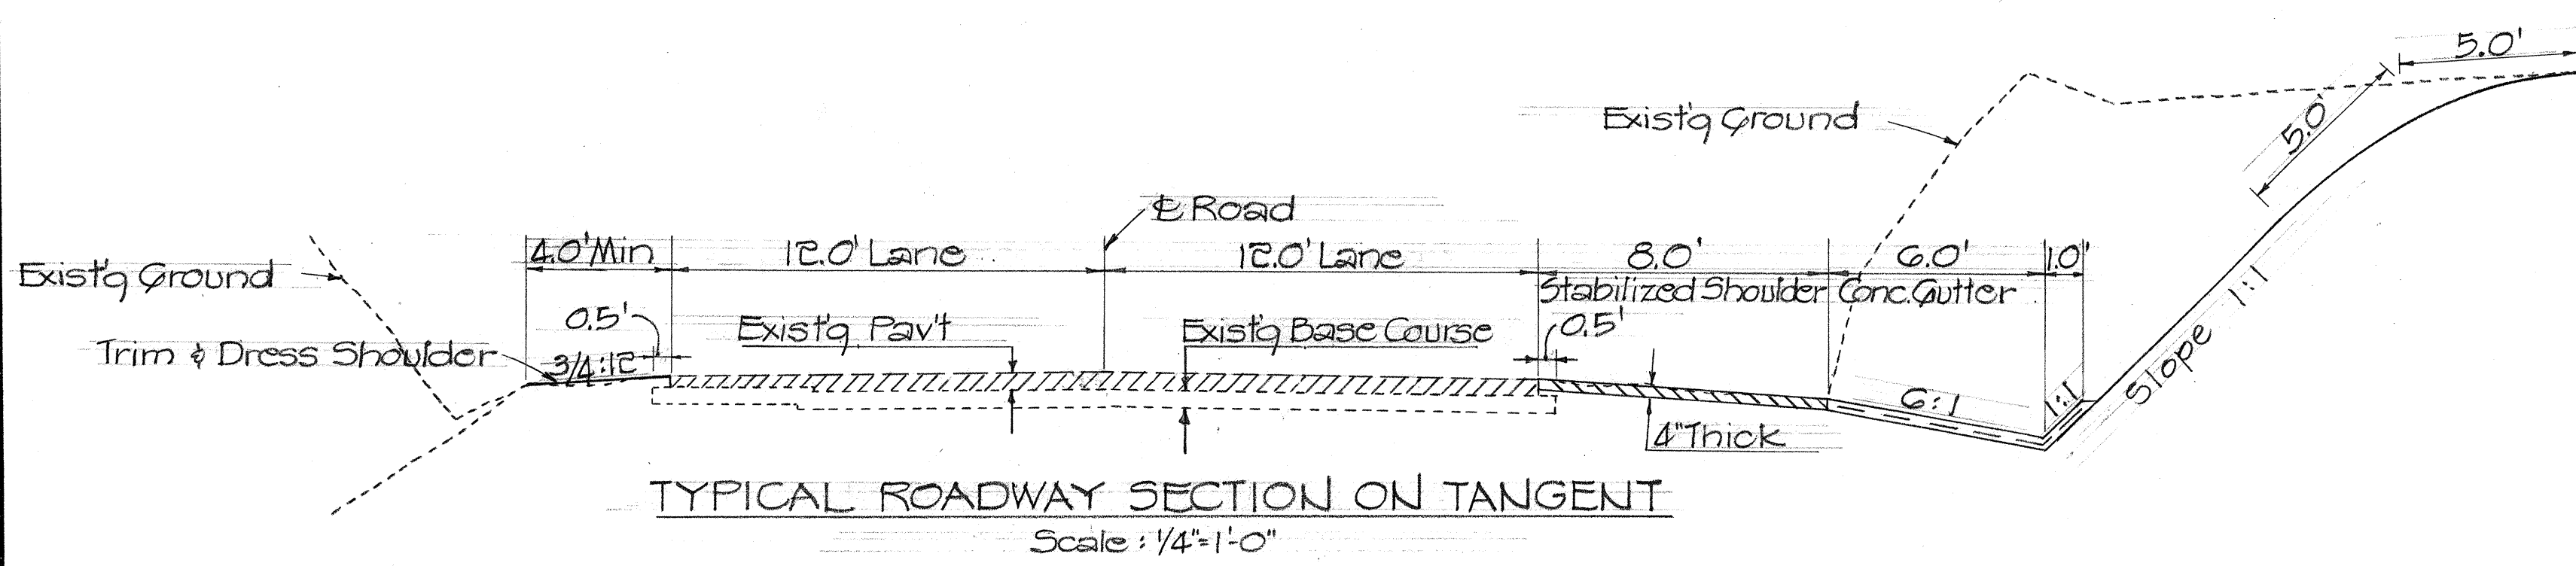

STATE OF HAWAII
DEPARTMENT OF TRANSPORTATION
HIGHWAYS DIVISION

MISCELLANEOUS DETAILS

KAUAI BELT ROAD
PROJ. No. 50D-03-60

Scale: As Shown April 1970
SHEET No. 1 OF 1 SHEETS

DATE	_____
DESIGNED BY	_____
DRAWN BY	_____
CHECKED BY	_____
APPROVED BY	_____
ORIGINAL PLAN	_____
NOTE BOOK	_____
No.	_____