



FED. ROAD DIST. NO.	STATE	PROJ. NO.	FISCAL YEAR	SHEET NO.	TOTAL SHEETS
HAWAII	HAW.	50A-01-71	1971	5	6


# 1 CENTER LINES ON TWO - LANE RURAL ROADS AND CITY STREETS

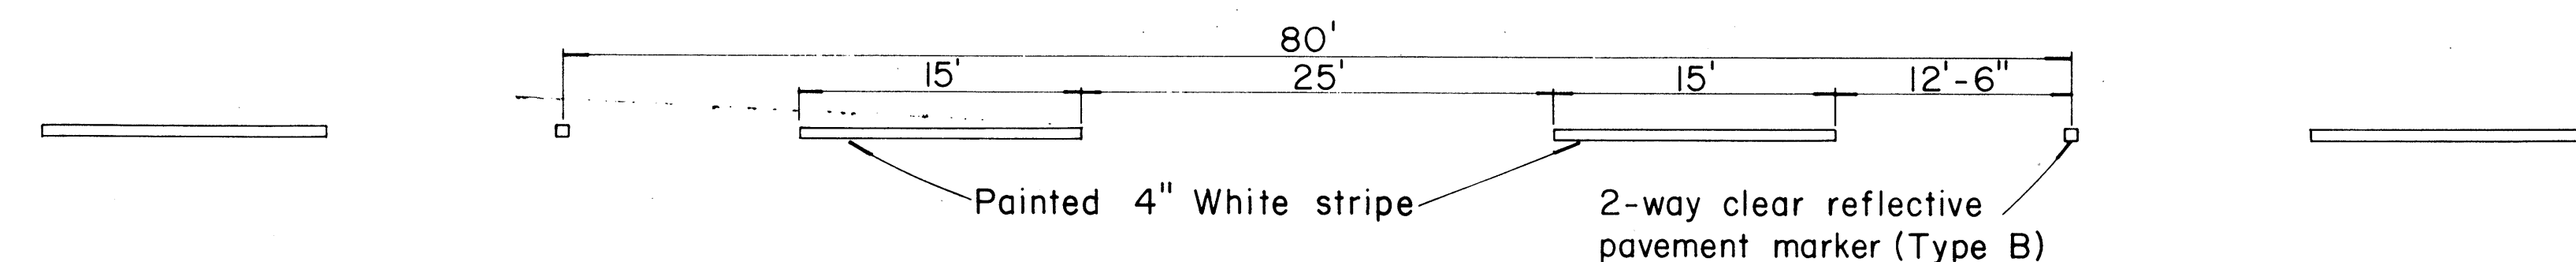


# 2 LANE LINES

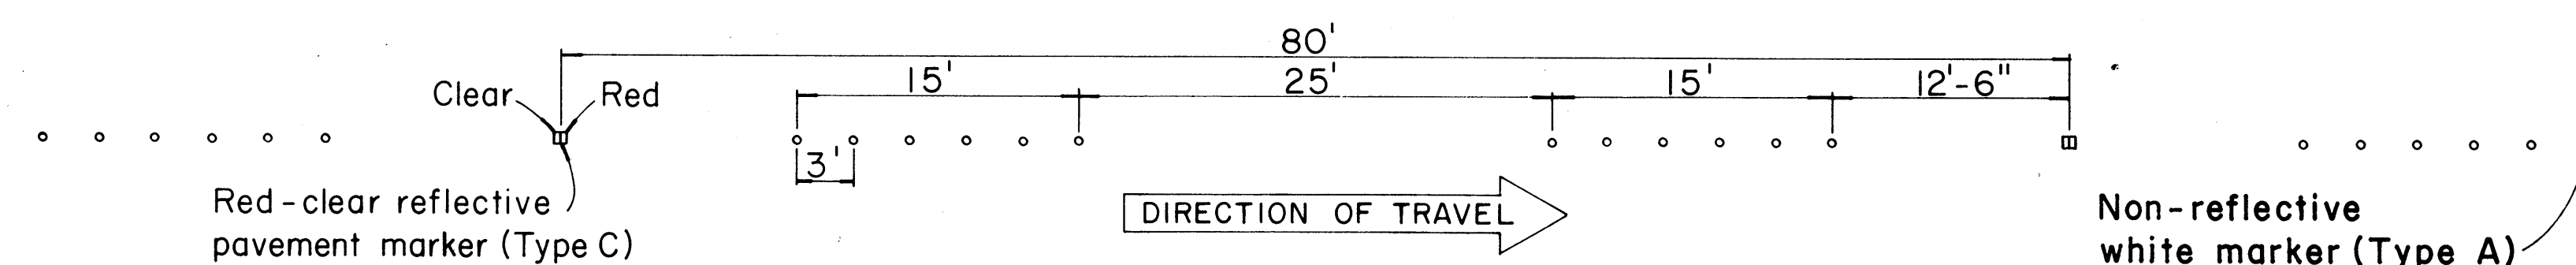



# 3 CHANNELIZING LINES

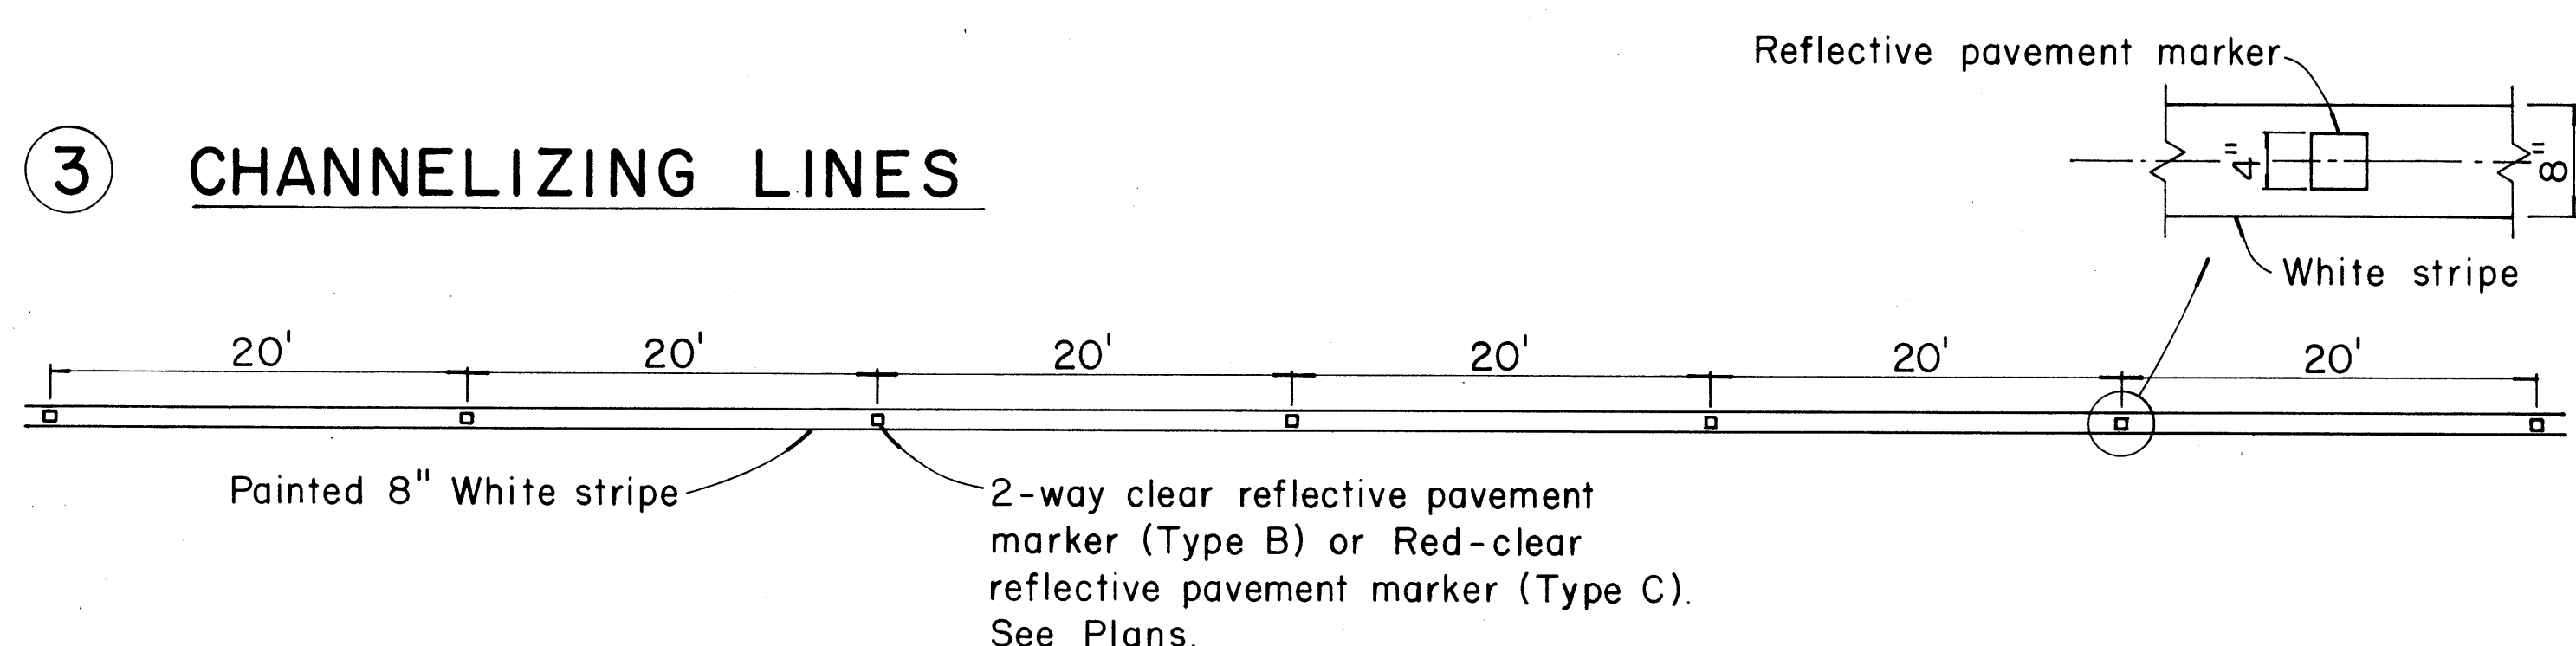

# 4 YELLOW DOUBLE CENTER LINES

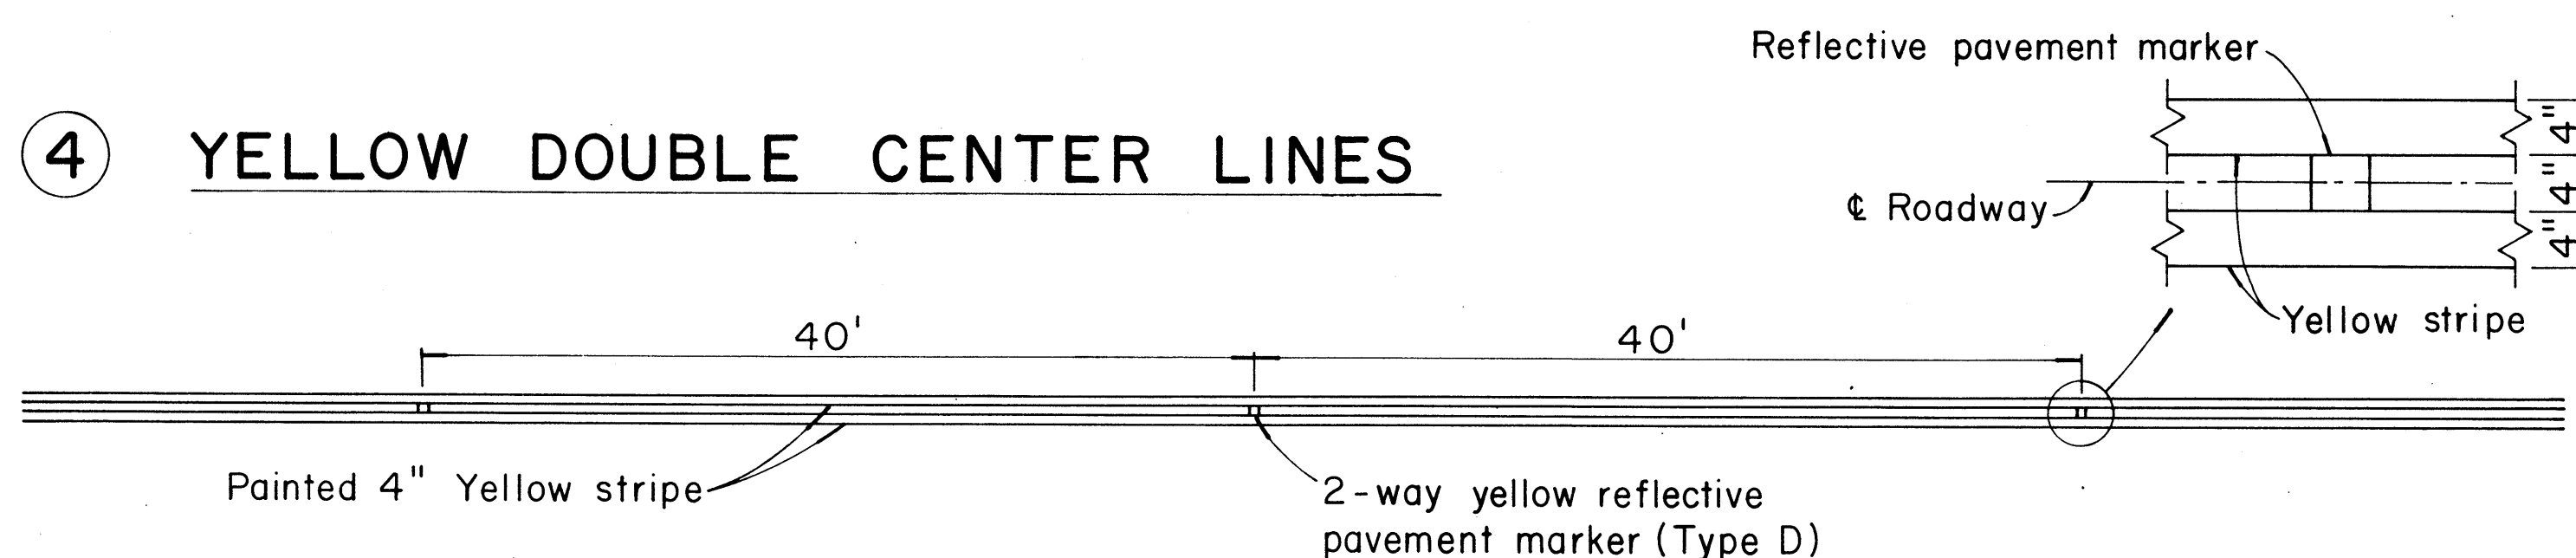

# 5 NO PASSING - PASSING ZONES ON TWO-LANE ROADS

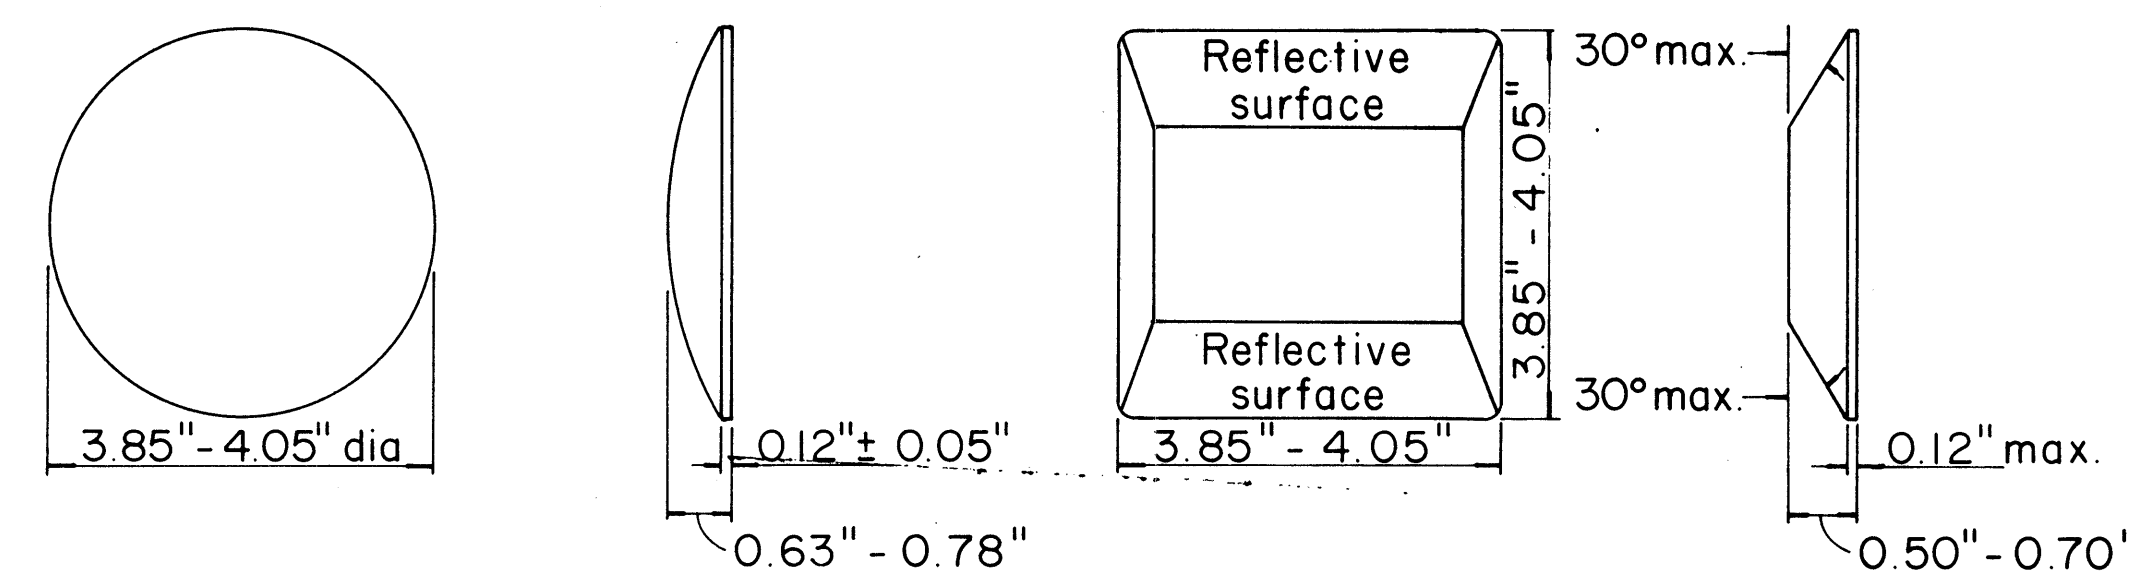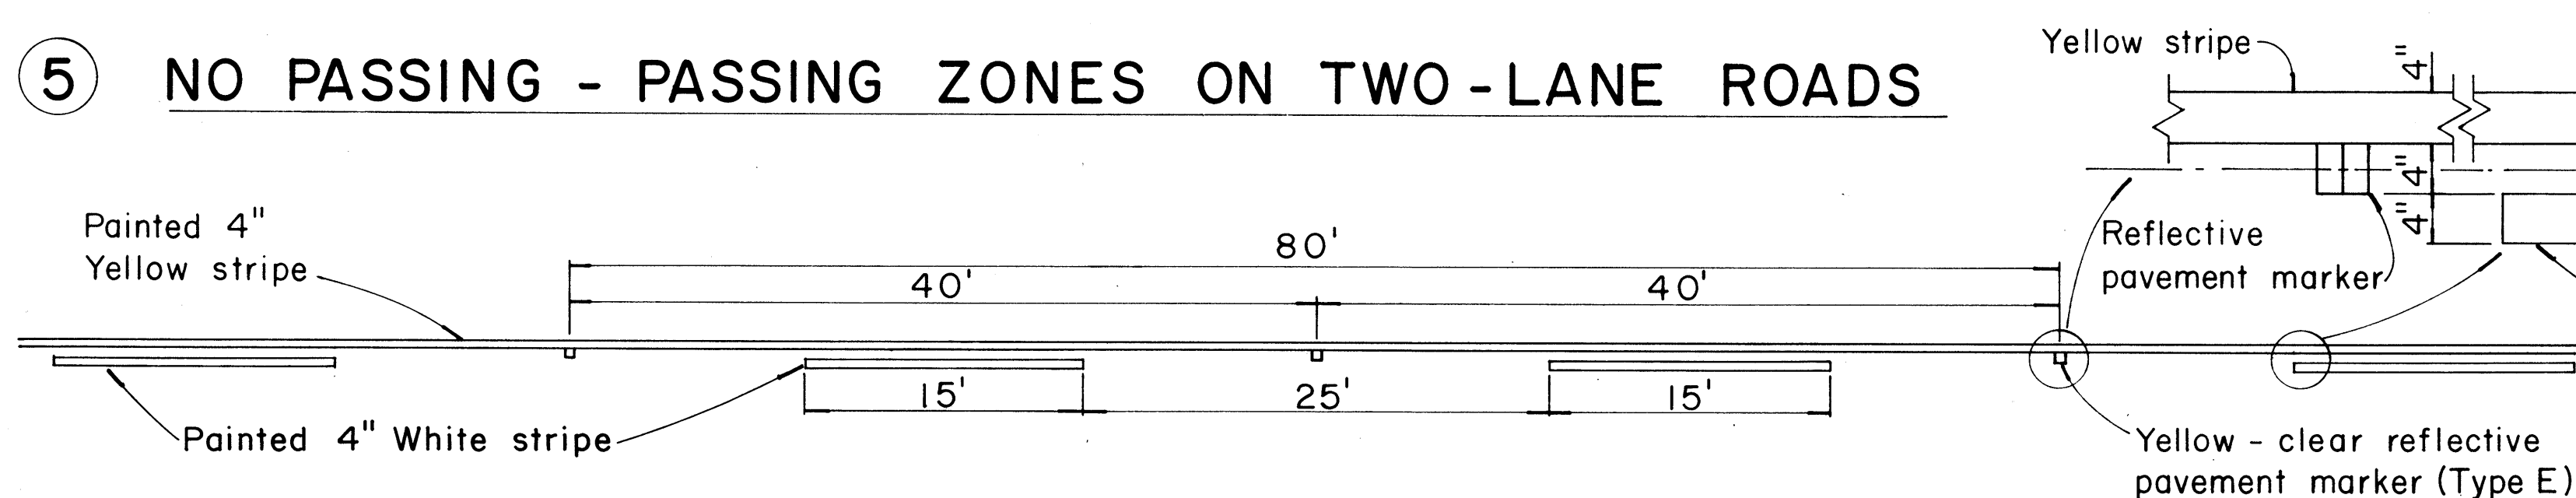


**TYPE A**  
Non-reflective white marker

**TYPE B**  
2-way clear reflective surface

**TYPE J**  
Non-reflective yellow marker

**TYPE D**  
2-way yellow reflective surface

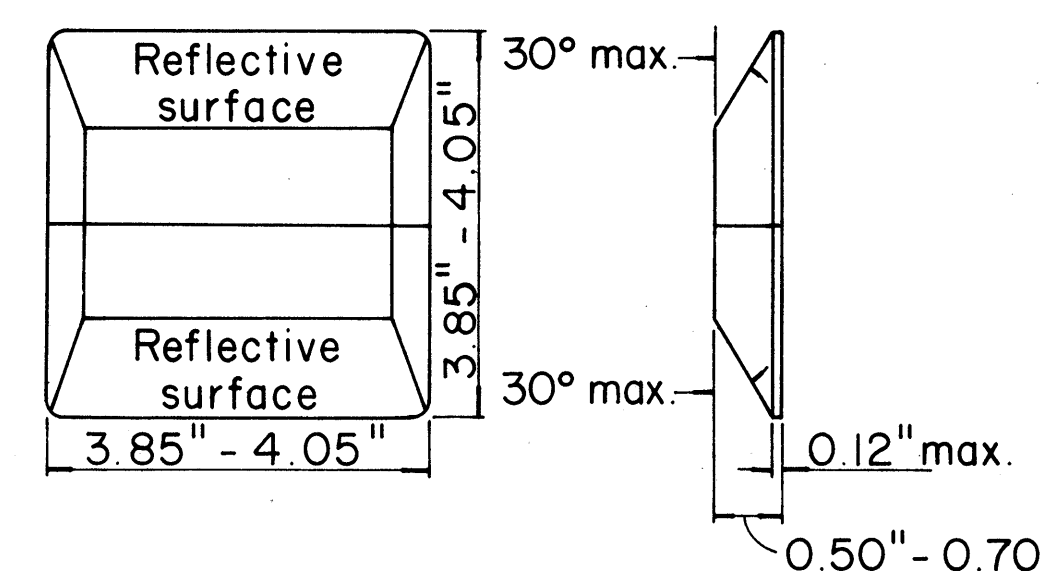


**TYPE C**  
Red - clear reflective surface

**TYPE H**  
One - way yellow reflective surface  
APPROVAL RECOMMENDED:  
*Erich Tanaka* 12/29/69  
TRAFFIC ENGINEER DATE

**TYPE E**  
Yellow - clear reflective surface

**TYPE G**  
One - way clear reflective surface  
APPROVED:  
*John J. J. J.* 12-30-69  
ASSISTANT CHIEF, ENGINEERING DATE

# 6 MEDIAN NOSE DELINEATION

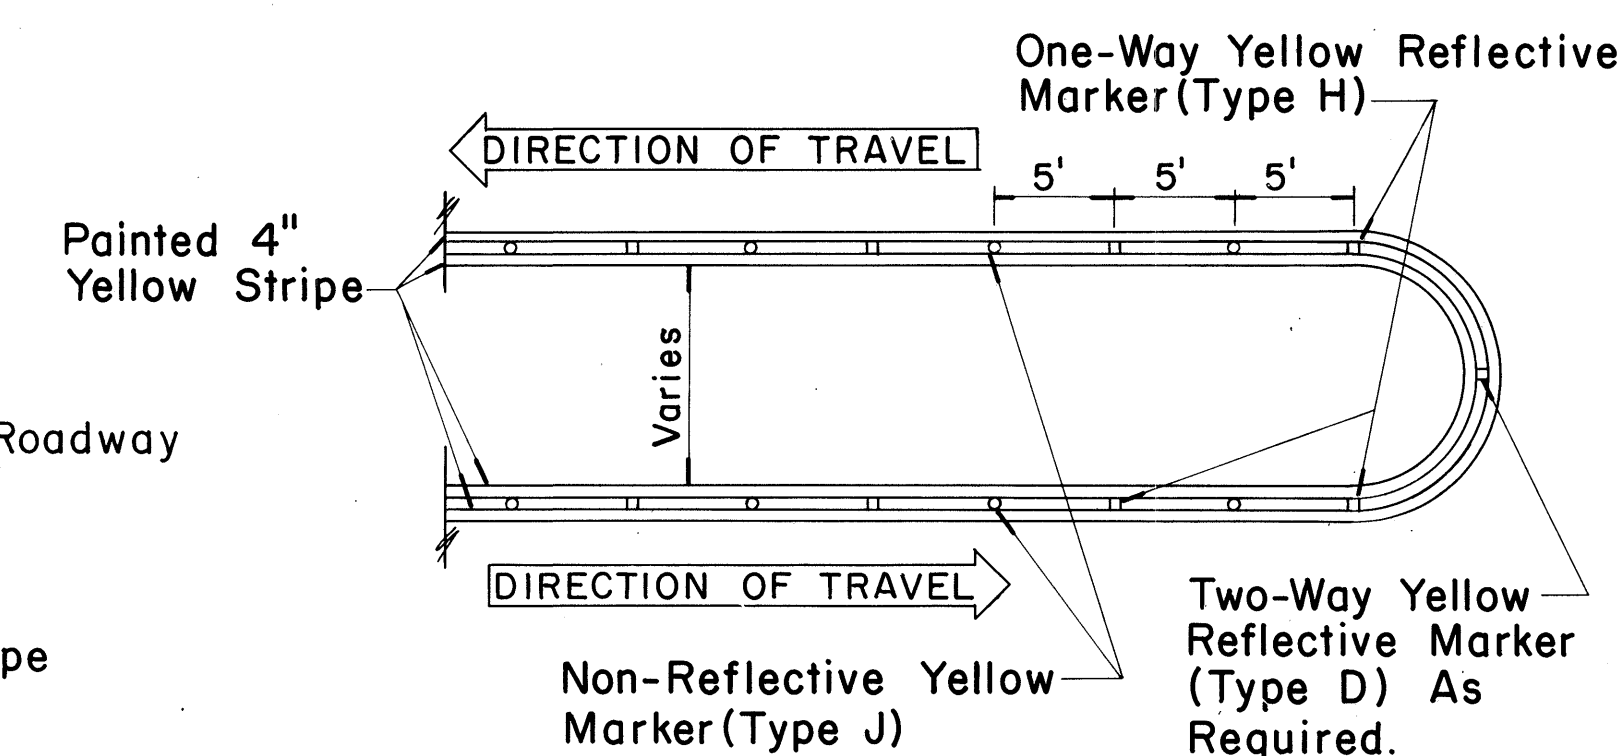

**NOTE**  
Painted stripes to be done by State forces.

NO.	REVISION	APPROVED BY	DATE


STATE OF HAWAII  
DEPARTMENT OF TRANSPORTATION  
HIGHWAYS DIVISION

**STANDARD DETAILS**  
**RAISED PAVEMENT MARKERS**


Not to Scale  
Sept., 1967

**SHEET No. 1 OF 2 SHEETS DT 300**


FED. ROAD DIST. NO.	STATE	PROJ. NO.	FISCAL YEAR	SHEET NO.	TOTAL SHEETS
HAWAII	HAW.	50A-01-71	1971	6	6

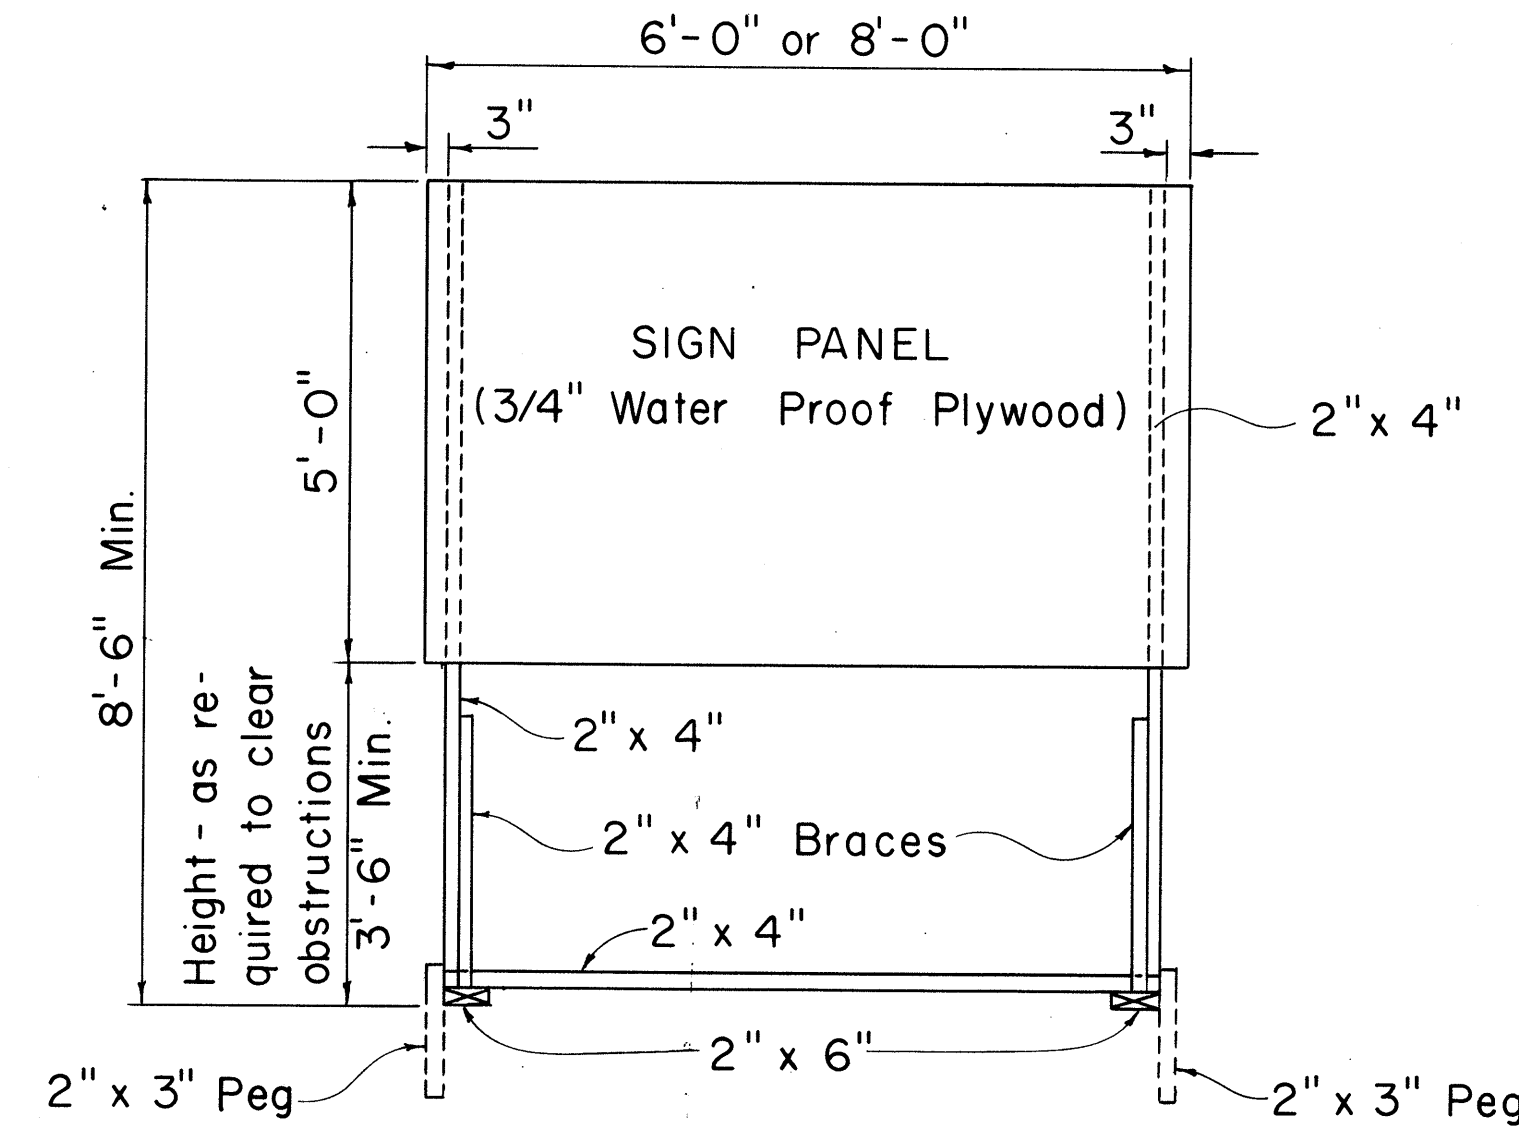

FRONT VIEW  
Scale: 1/2" = 1'-0"

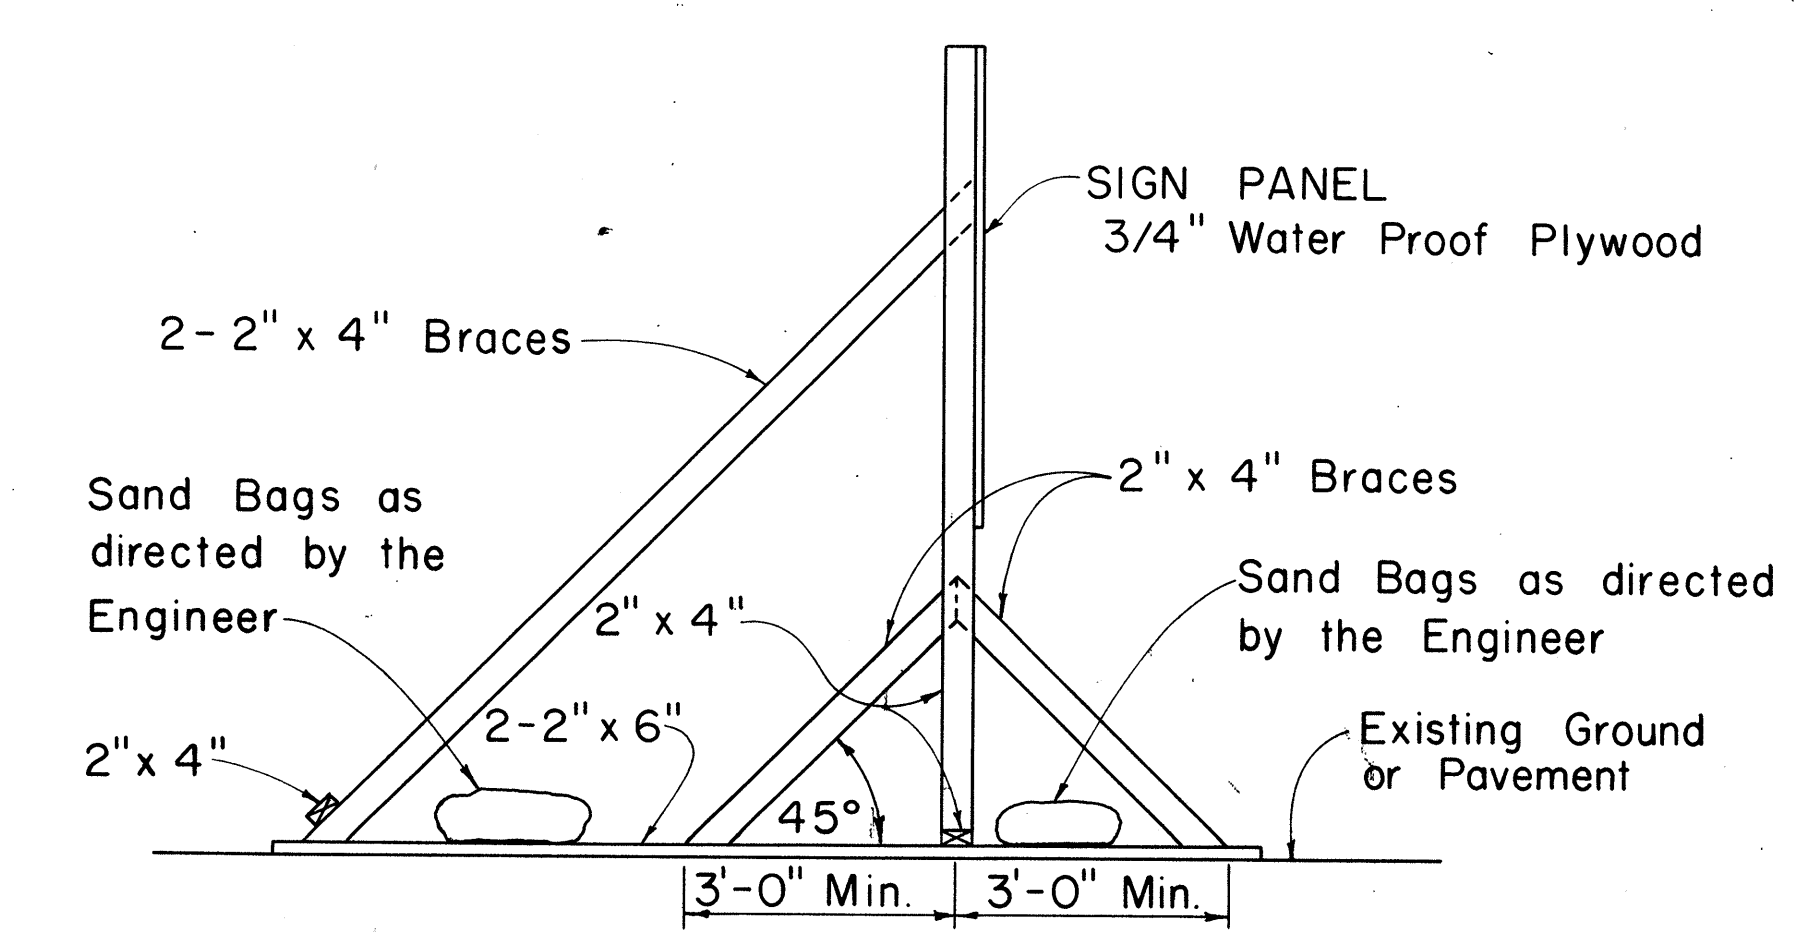


SIDE VIEW  
(SIGN SUPPORT AND FRAME WEIGHTED DOWN)  
Scale: 1/2" = 1'-0"

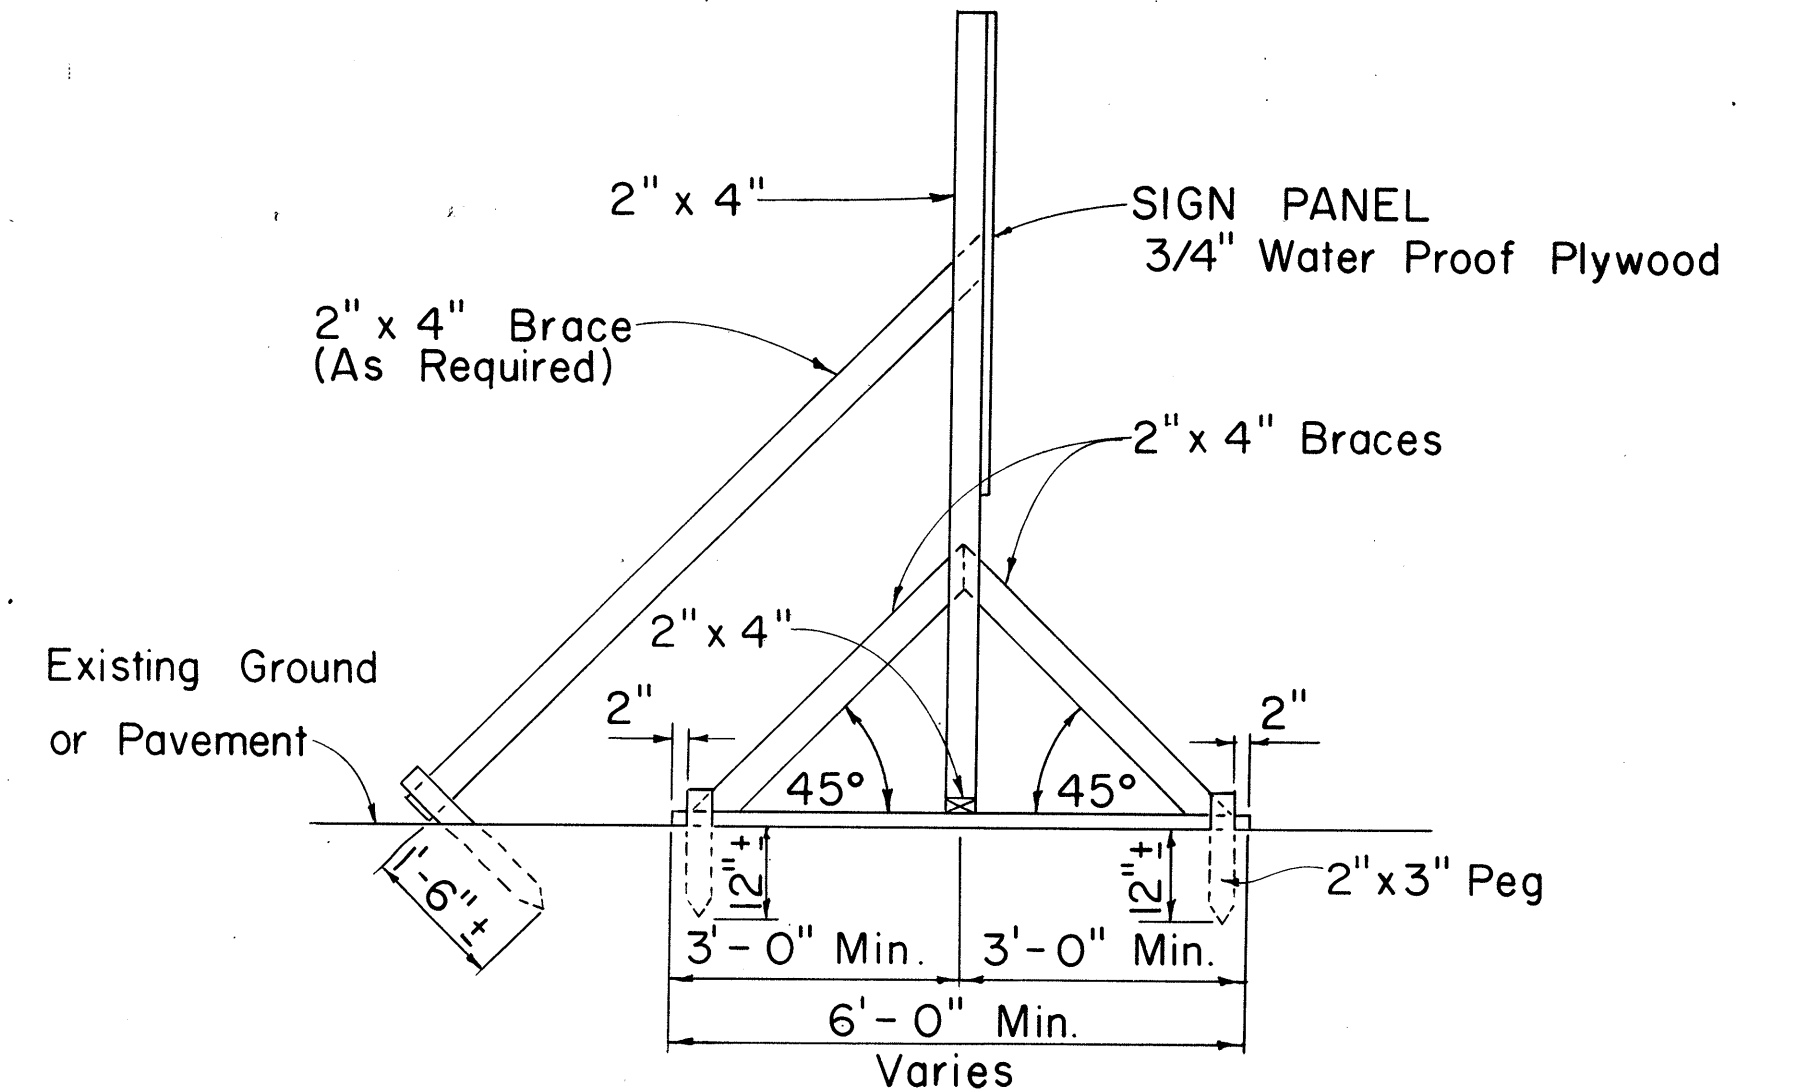

SIDE VIEW  
(SIGN SUPPORT AND FRAME ANCHORED IN GROUND)  
Scale: 1/2" = 1'-0"

**SIGN SUPPORT AND FRAME**  
Scale: As Shown

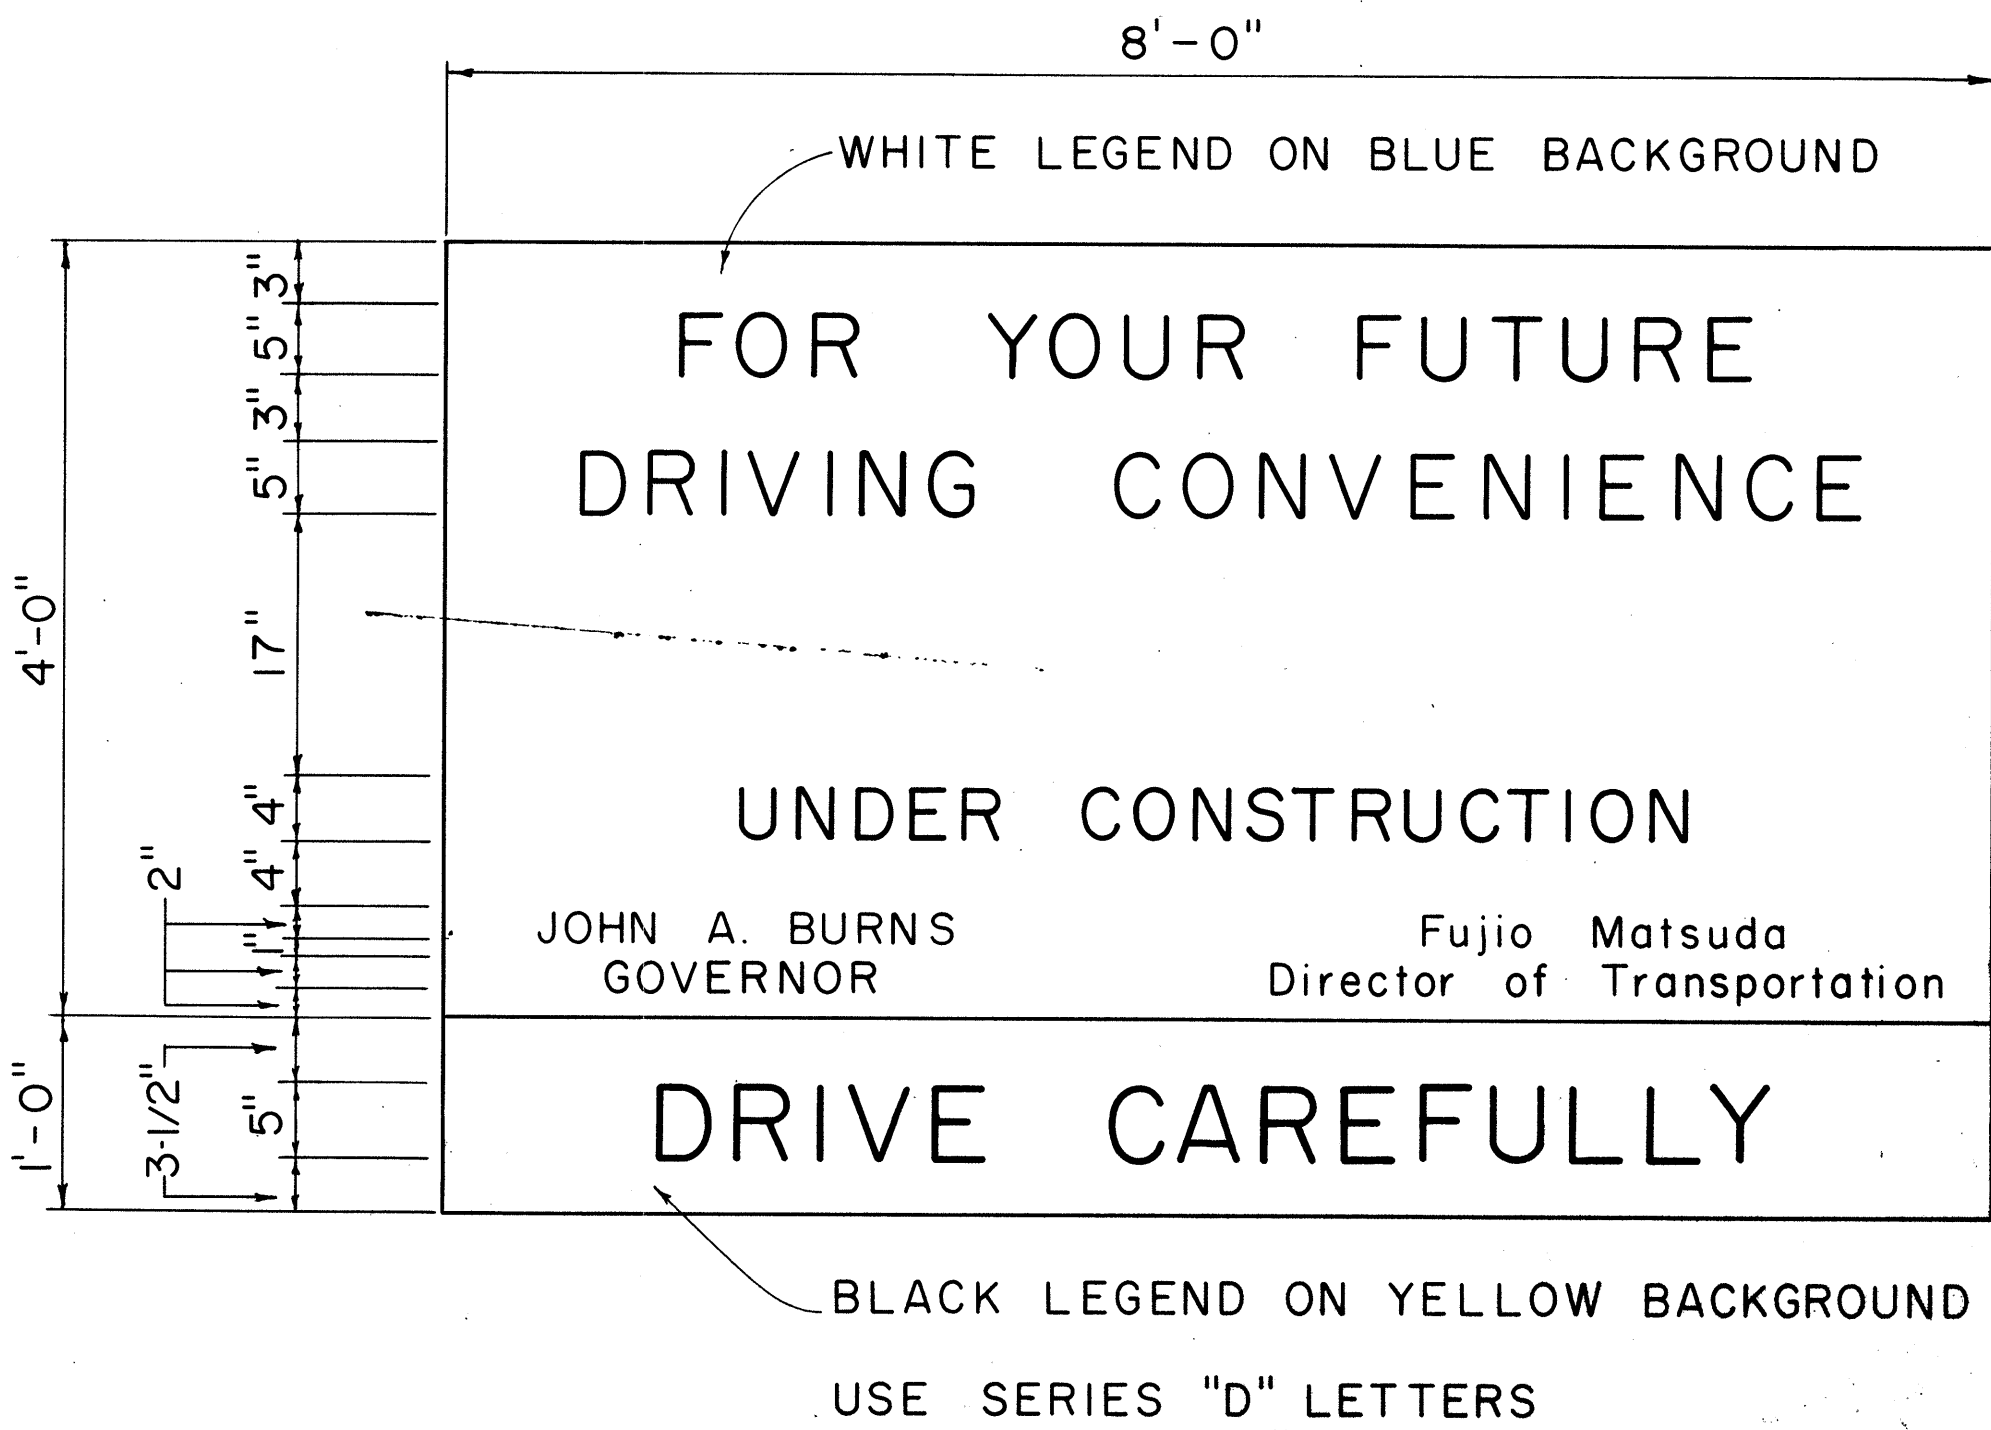

#### GENERAL NOTES

1. The sign panels will be constructed by the State and will be available for pick up by the Contractor from the State Highway Maintenance Yard.
2. The Contractor shall construct the sign supports and frames and install the sign panels at the locations shown on the plans and as ordered by the Engineer.
3. At the end of construction the Contractor shall remove the sign panels and return it to the State Highway Maintenance Yard. Sign supports and frames shall be removed and cleared from the project site.

STATE OF HAWAII  
DEPARTMENT OF TRANSPORTATION  
HIGHWAYS DIVISION  
  
TYPICAL DETAILS  
  
PROJECT INFORMATION SIGN  
  
Scale: As Shown  
SHEET No. 2 OF 2 SHEETS

DATE

DESIGNED BY

CHECKED BY

ORIGINAL PLAN

NOTE BOOK

No.

SURVEY PLOTTED BY

DRAWN BY

DESIGNED BY

CHECKED BY