


DIST. NO.	STATE	PROJ. NO.	FISCAL YEAR	SHEET NO.	TOTAL SHEETS
HAWAII	HAW.	50A-01-71	1971	2	6


GENERAL NOTES

- In general, only the existing paved roadway shall be resurfaced unless otherwise shown on the Plans or directed by the Engineer.
- Prior to resurfacing, the Contractor shall patch all cracks and holes in the existing pavement in accordance with Section 402 "Seal Coat" of the Standard Specifications as amended and as directed by the Engineer. This work shall not be measured or paid for directly but shall be considered incidental to "Asphalt Concrete Pavement."
- The Contractor shall furnish and install raised pavement markers along the entire length of Project. Stakeouts for the placement of the raised pavement markers shall be done by the Highways Division. See summary for the determination of pavement marker types and approximate locations.
- Trimming and dressing shoulders shall include but not be limited to clearing, grubbing, grading and compacting the shoulder area as shown on the "Typical Sections." This work shall not be paid for directly but shall be considered incidental to the various contract items.
- The Contractor shall keep at least one lane open to traffic during working hours and both lanes open to traffic during non-working hours.
- The Contractor may import selected material approved by the Engineer to facilitate his work in dressing shoulders to the required grade. It shall be understood that the Contractor shall receive no additional compensation for importing and placing this selected material.
- When super is less than 0.063 foot per foot, shoulder slope shall be $\frac{3}{4}$ " per foot. When the super is equal to or greater than 0.063 foot per foot, the shoulder slope shall be the same as the rate of super. This note applies only to the shoulder on the lower side of the super.
- Contractor shall provide smooth connections to driveways, tractor crossings and connecting roads.
- Centerline monuments shall be referenced and adjusted by State forces.
- Painting of Traffic Island and striping of roadway will be performed by the State Forces.

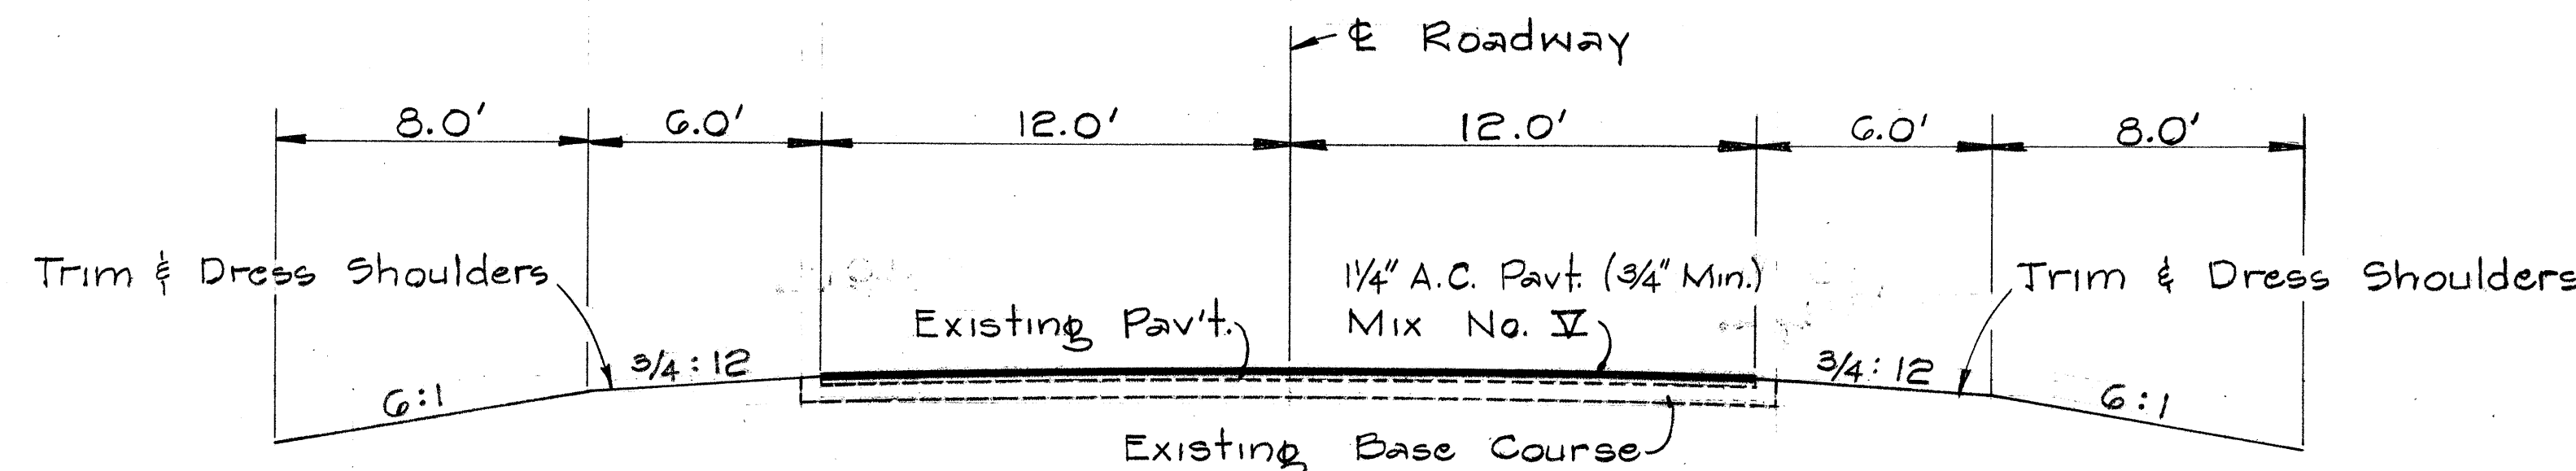


TYPICAL SECTION ON TANGENTS

Scale: $\frac{1}{4}" = 1' - 0"$

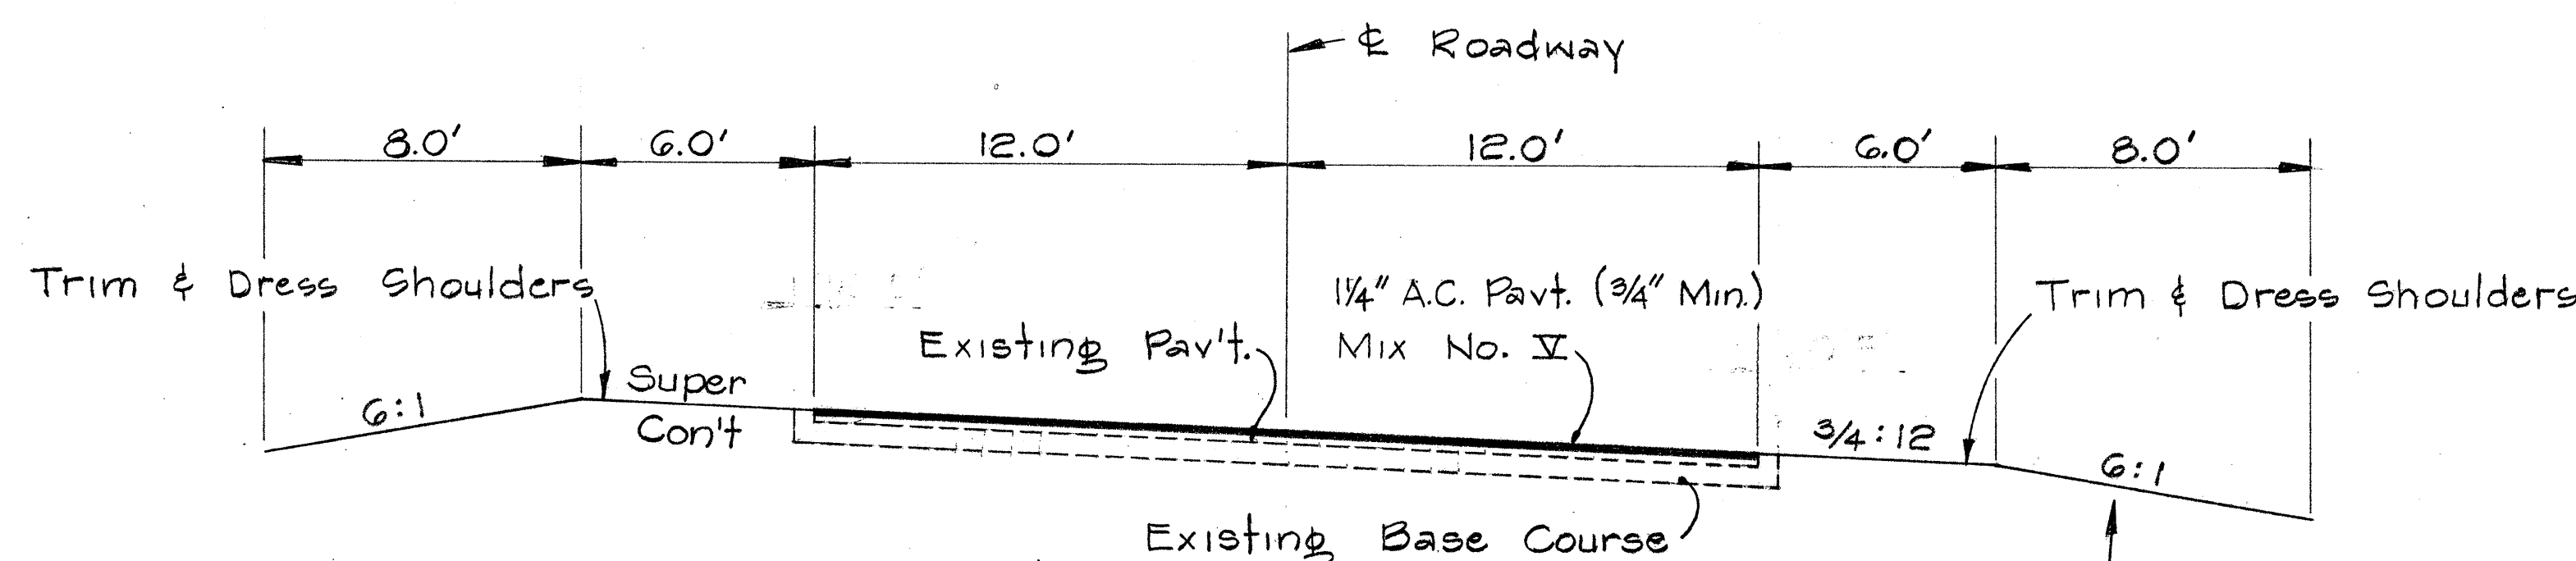

TYPICAL SECTION ON CURVES

Scale: $\frac{1}{4}" = 1' - 0"$

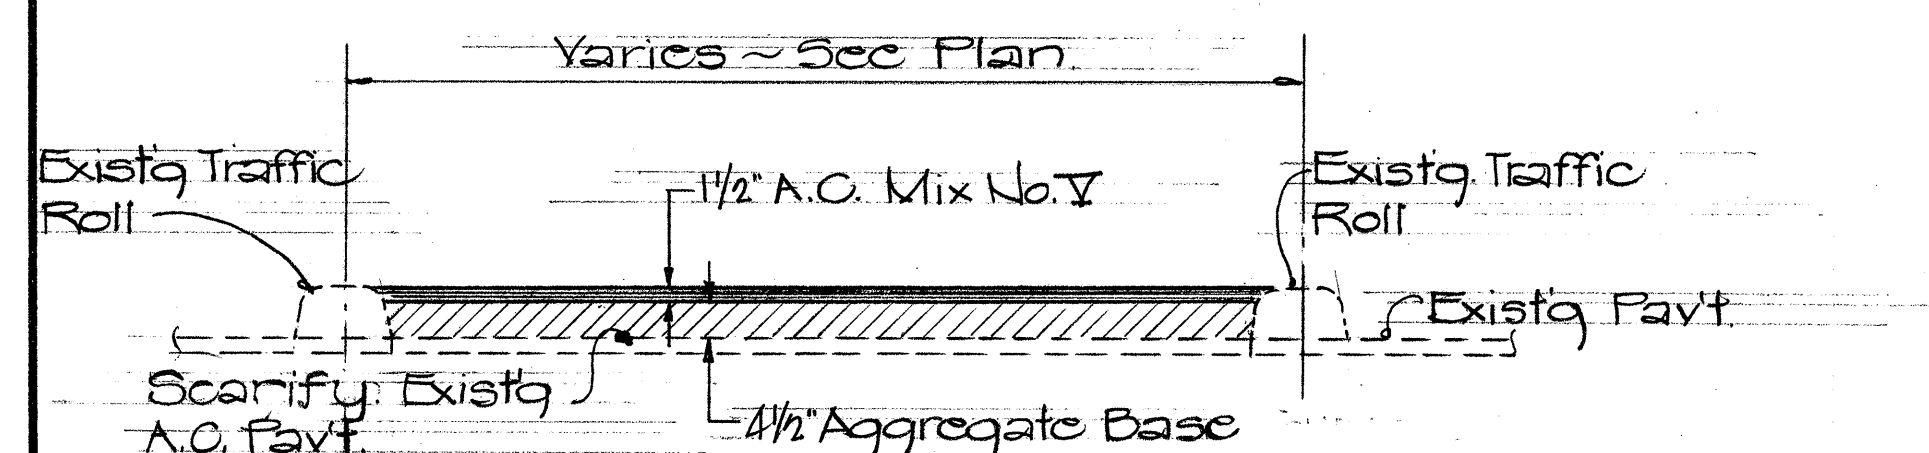


TYPICAL SECTION

A.C. TRAFFIC ISLAND

STA. 221+10 TO STA. 222+87

STA. 226+55 TO STA. 228+04

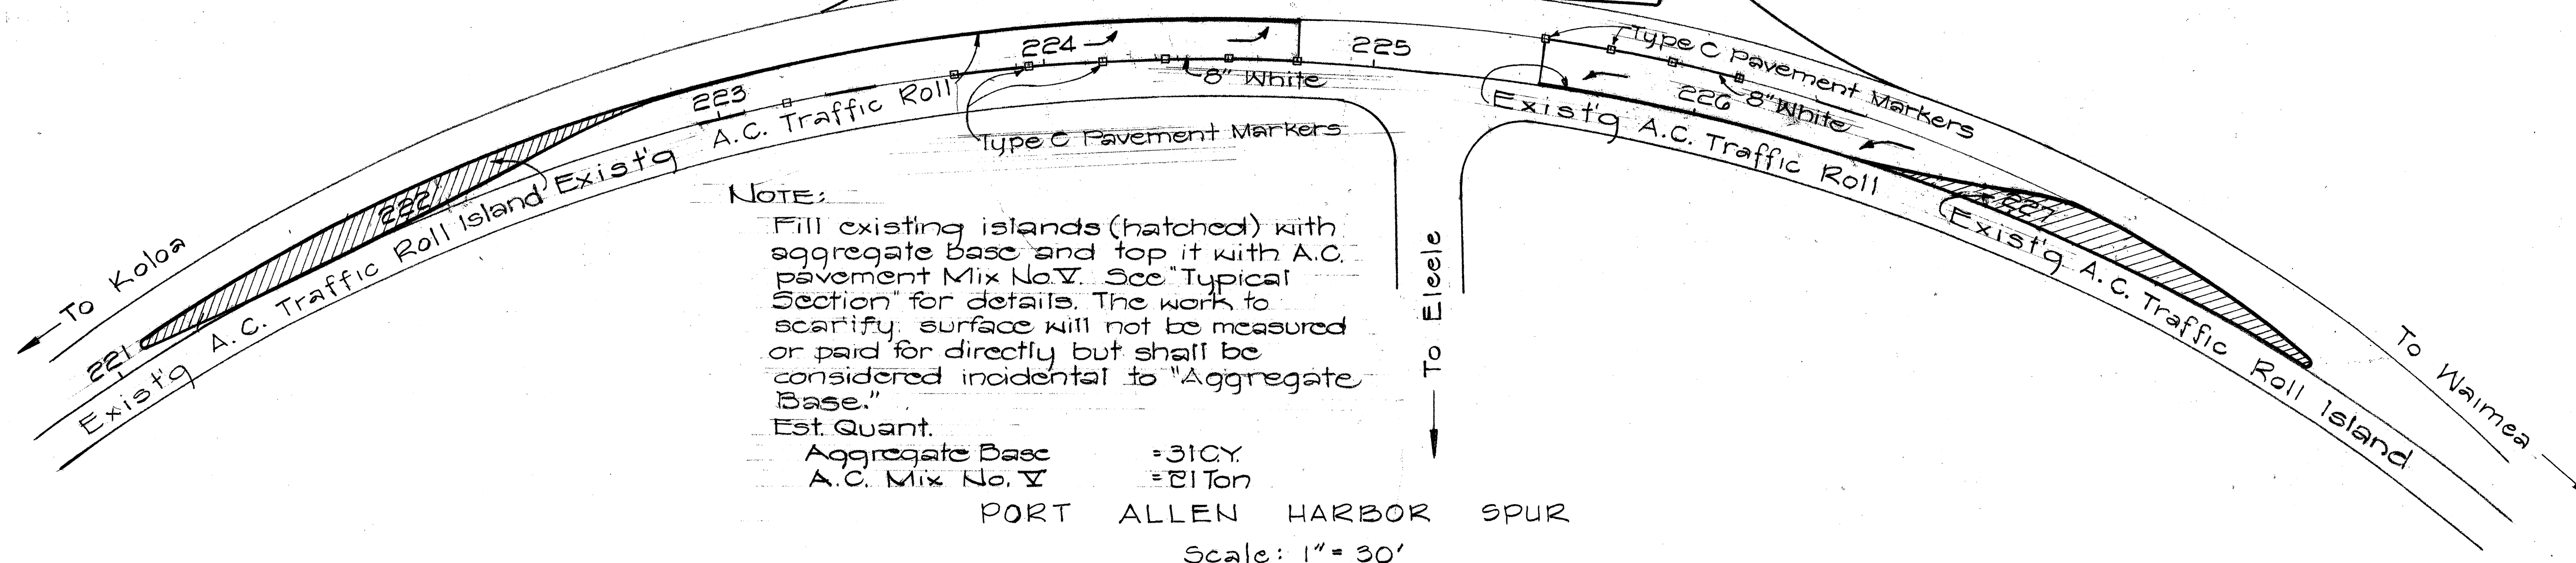

STATE OF HAWAII
DEPARTMENT OF TRANSPORTATION
HIGHWAYS DIVISION

TYPICAL SECTIONS

KAUAL BELT ROAD RESURFACING
WAIHAWA TO HANAPEPE

PROJ. NO. 50A-01-71
Scale: As Shown July-1970
SHEET No. 1 OF 1 SHEETS

DATE	*****
SURVEY PLOTTED BY	
DRAWN BY	
TRACED BY	
QUANTITIES BY	
CHECKED BY	
ORIGINAL PLAN	
NOTE BOOK	
No.	