




FED. ROAD DIST. NO.	STATE	PROJ. NO.	FISCAL YEAR	SHEET NO.	TOTAL SHEETS
HAWAII	HAW.	50D-04-70	1970	3	16

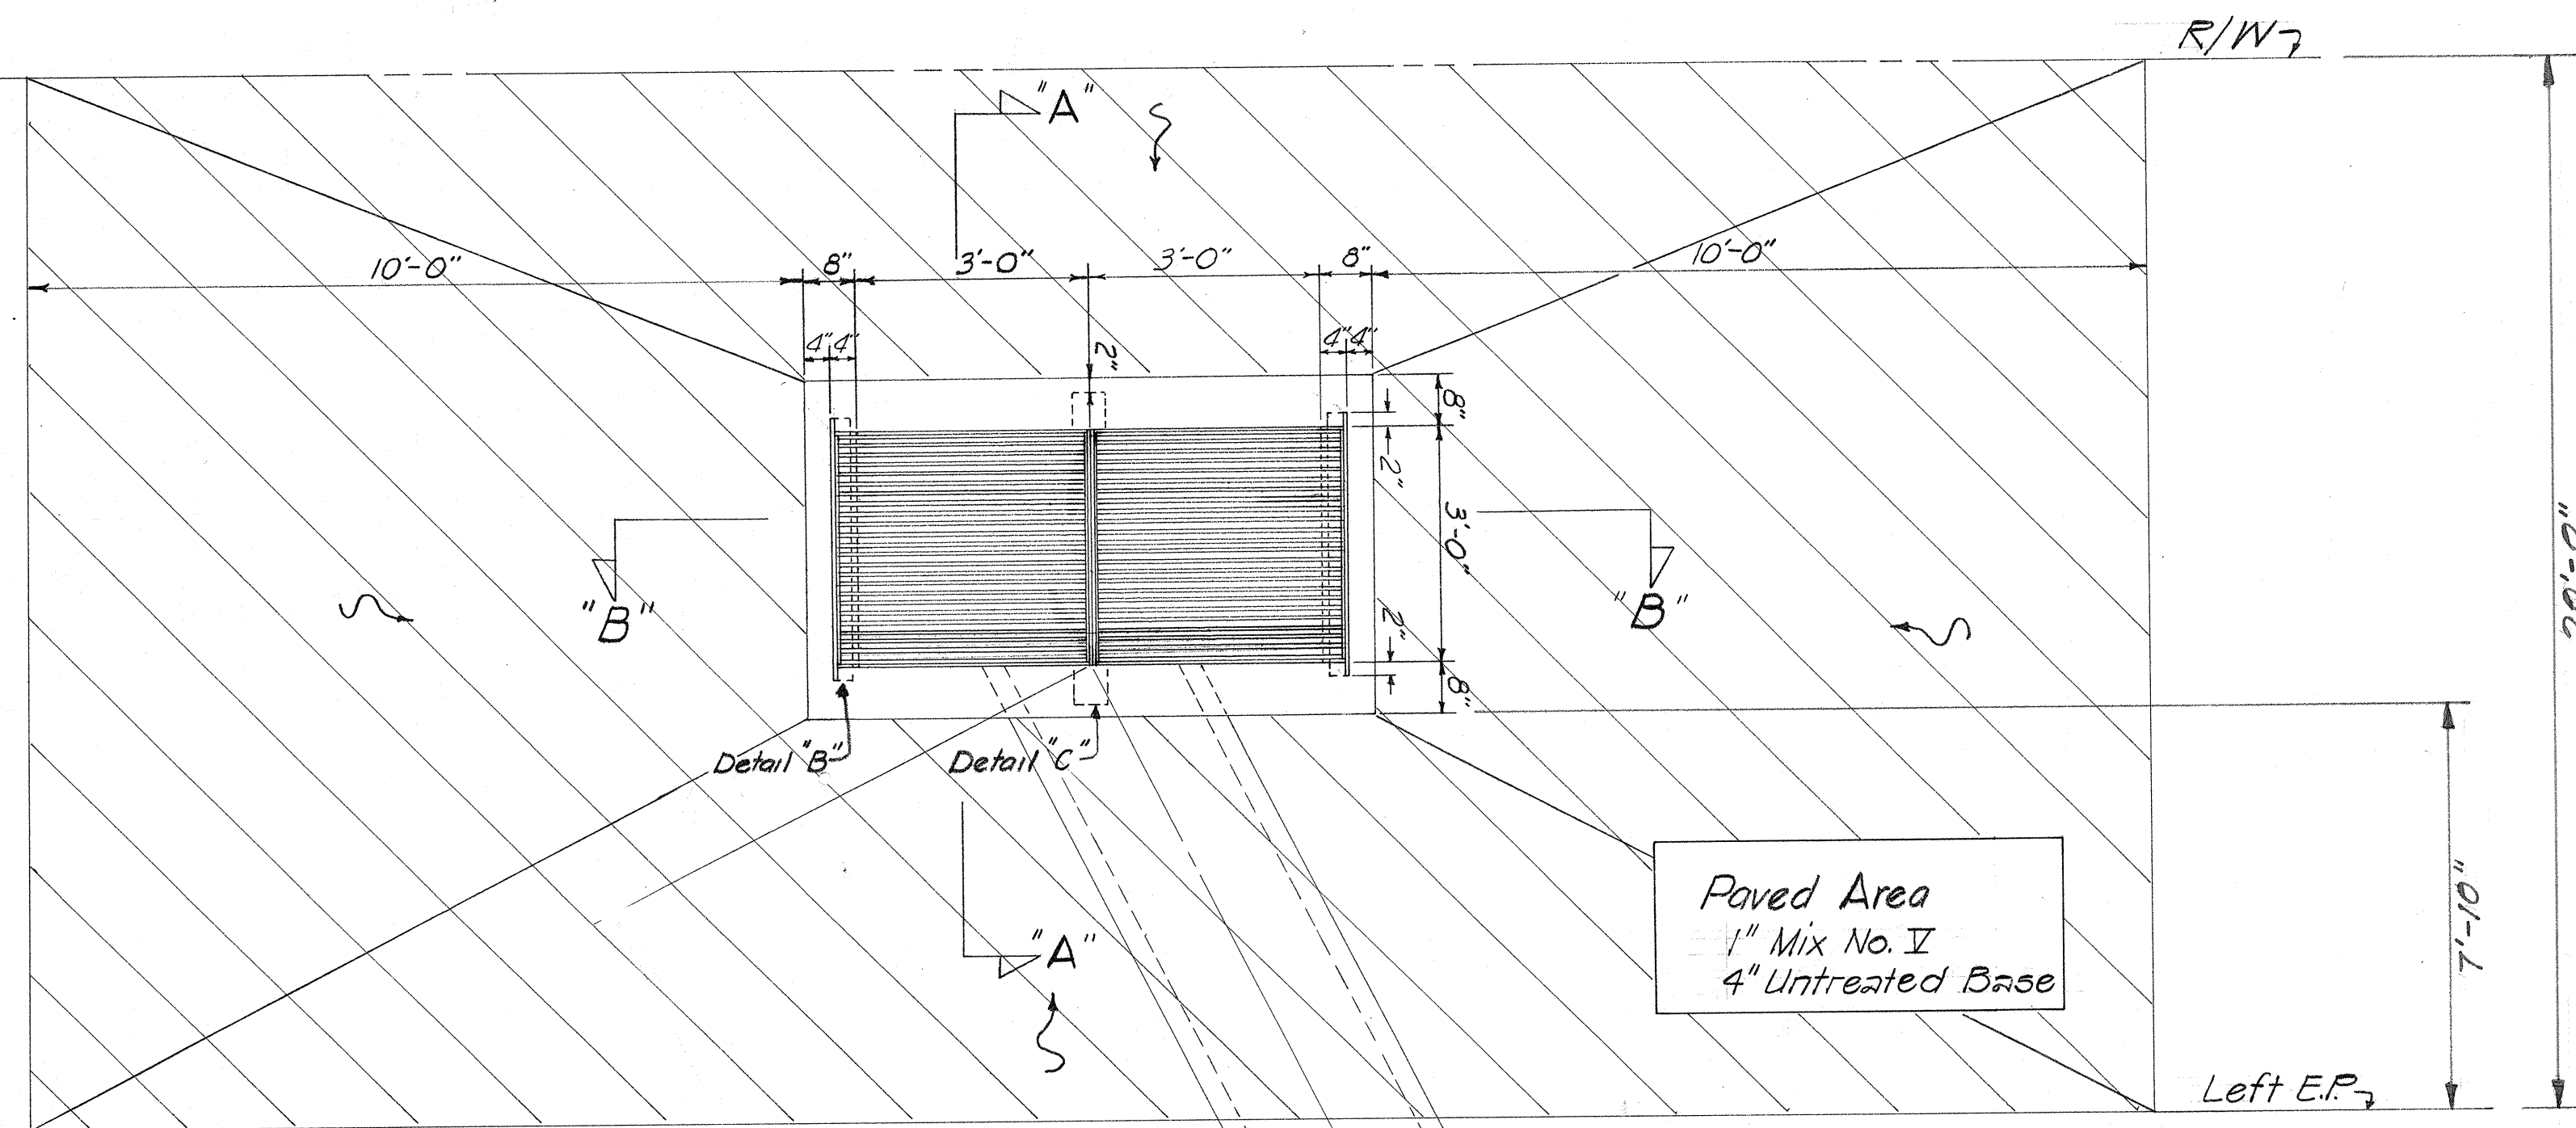


PLAN
Scale: $\frac{1}{2}$ " = 1'-0"

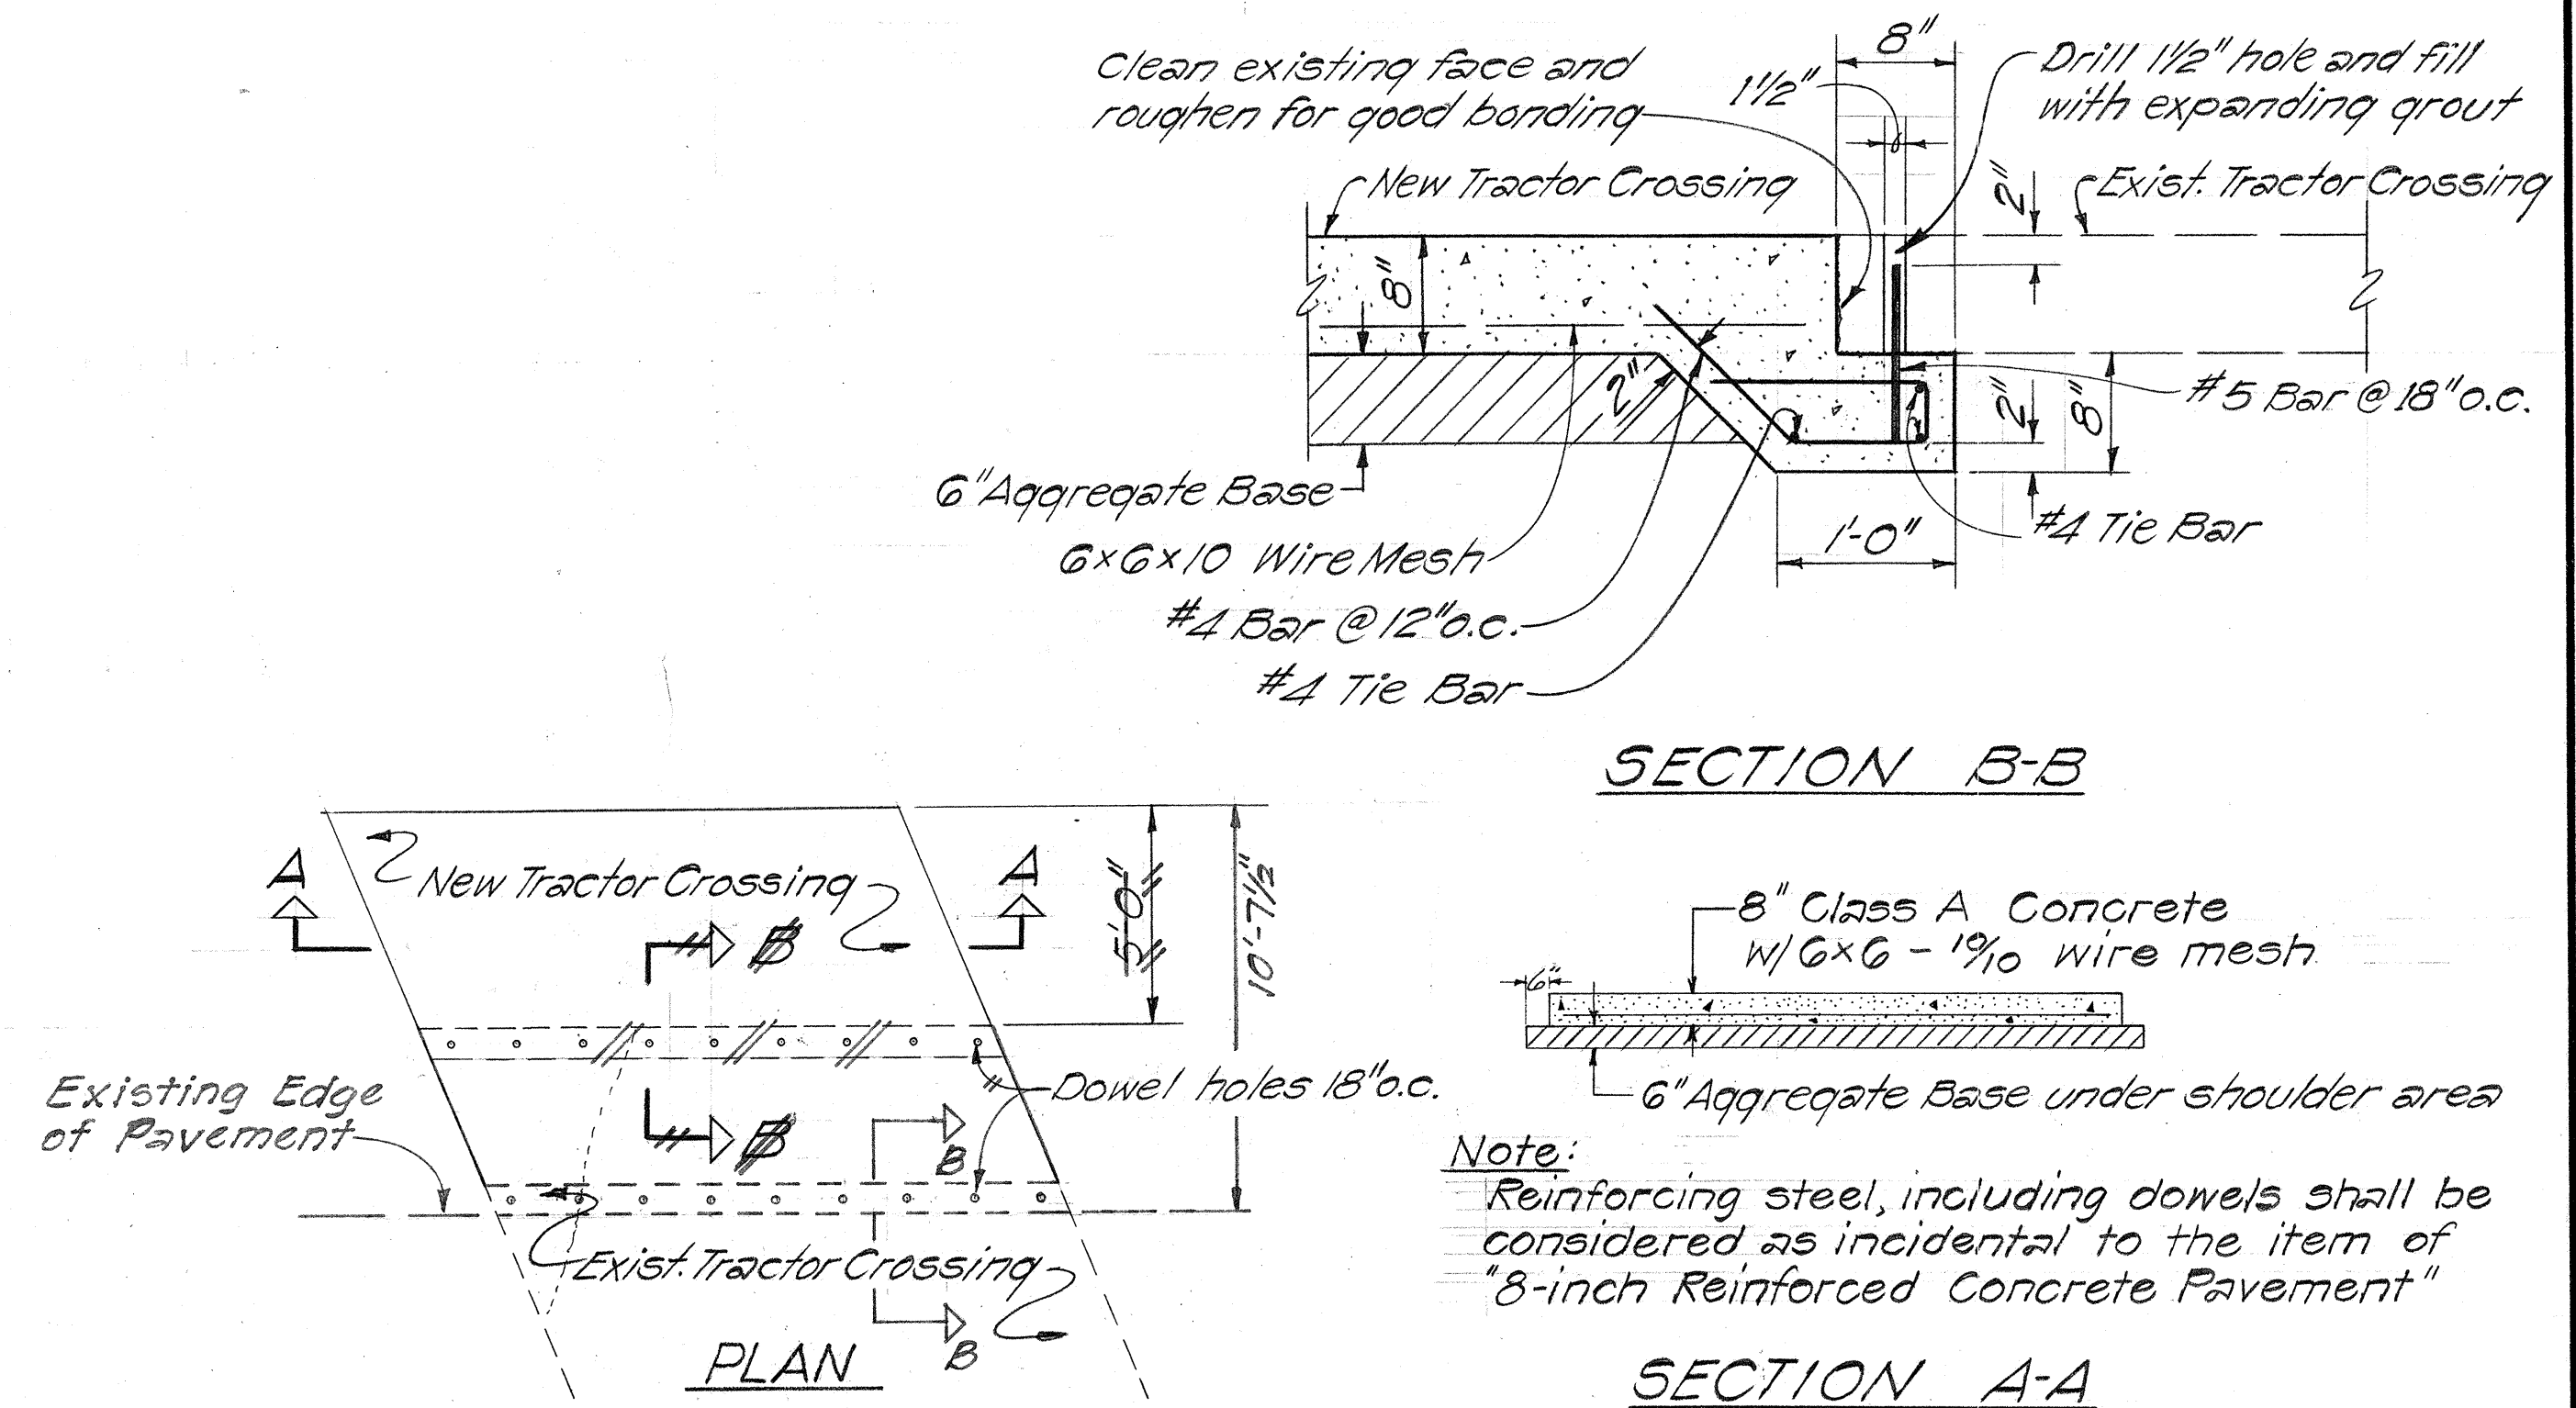


EXTENSION OF TRACTOR CROSSING
Note to Scale

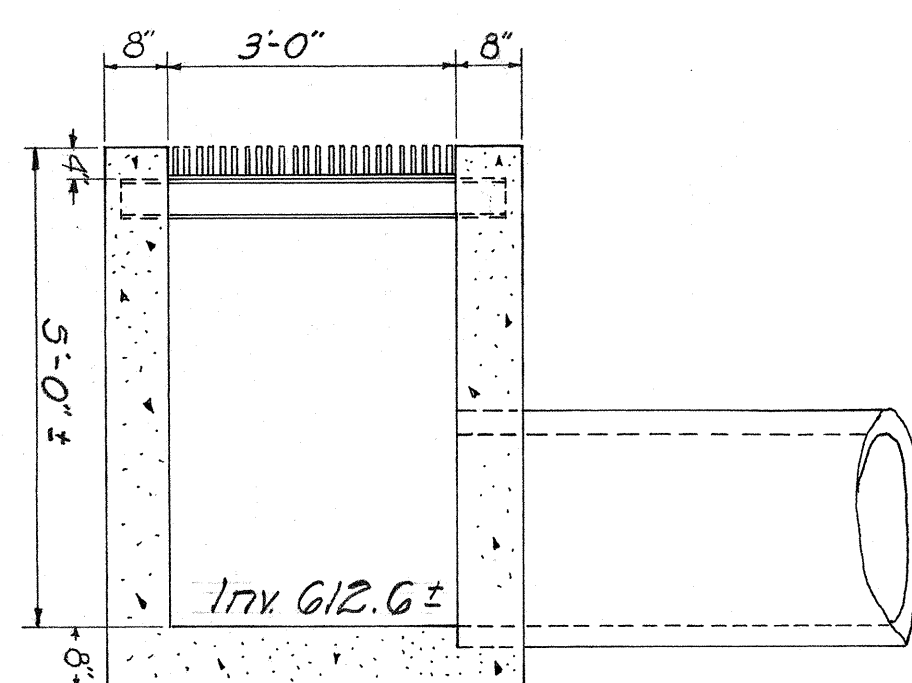


SECTION "A-A"
Scale: $\frac{1}{2}$ " = 1'-0"

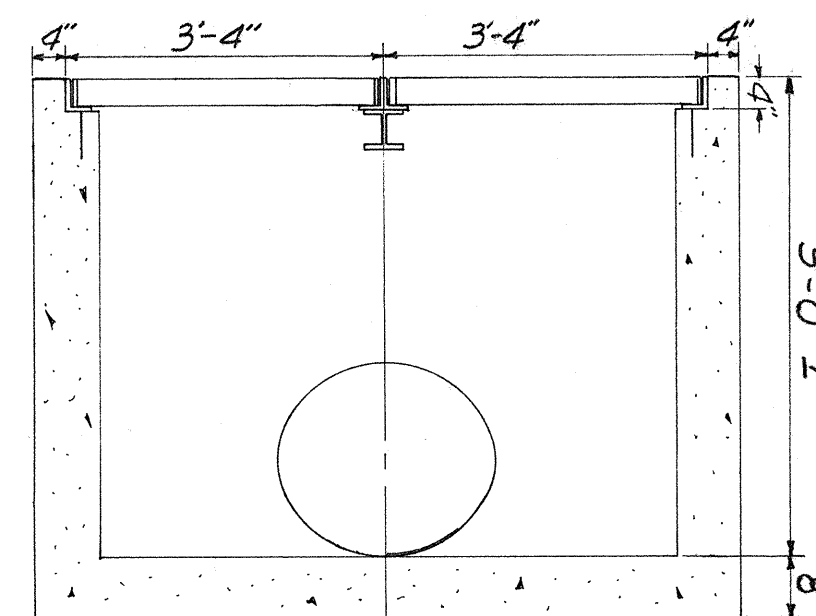


SECTION "B-B"
Scale: $\frac{1}{2}$ " = 1'-0"

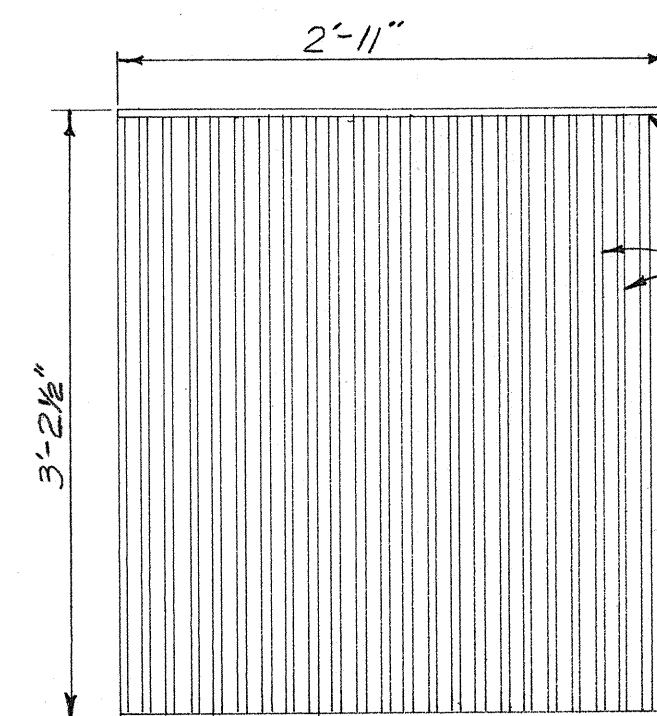

GRATE DETAIL
Scale: 1" = 1'-0"

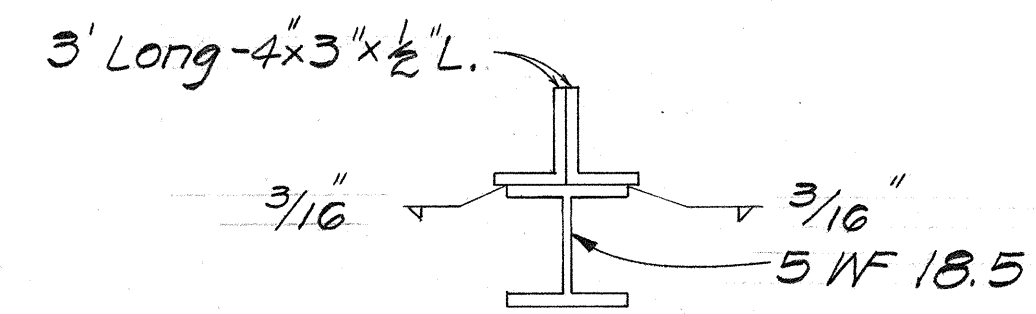

DETAIL "C"
Scale: $\frac{1}{2}$ " = 1'-0"

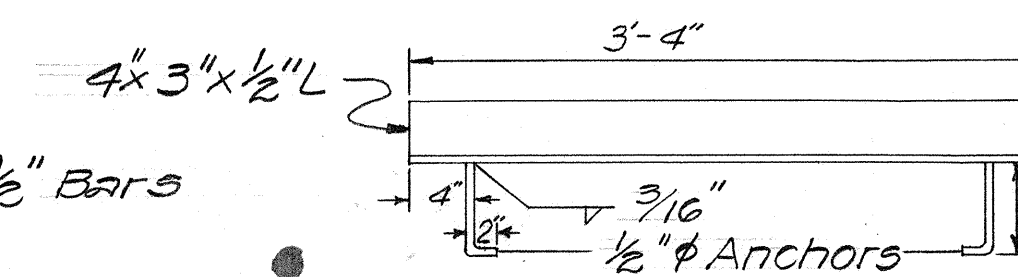

DETAIL "B"

Note:
Frame and Grating to be
hot dipped galvanized.

CATCH BASIN AT STA 267+30 LEFT
Scale as shown

STATE OF HAWAII DEPARTMENT OF TRANSPORTATION HIGHWAYS DIVISION DRAINAGE AND TRACTOR CROSSING DETAILS KAUAI AND MALUHIA ROAD INTERSECTION IMPROVEMENTS PROJECT NO. 50D-04-70 Scale: As Shown SHEET No. 1 OF 1 SHEETS
--