



DIST. NO.	STATE	PROJ. NO.	FISCAL YEAR	SHEET NO.	TOTAL SHEETS
HAWAII	HAW.	50C-02-71	1971	2	7

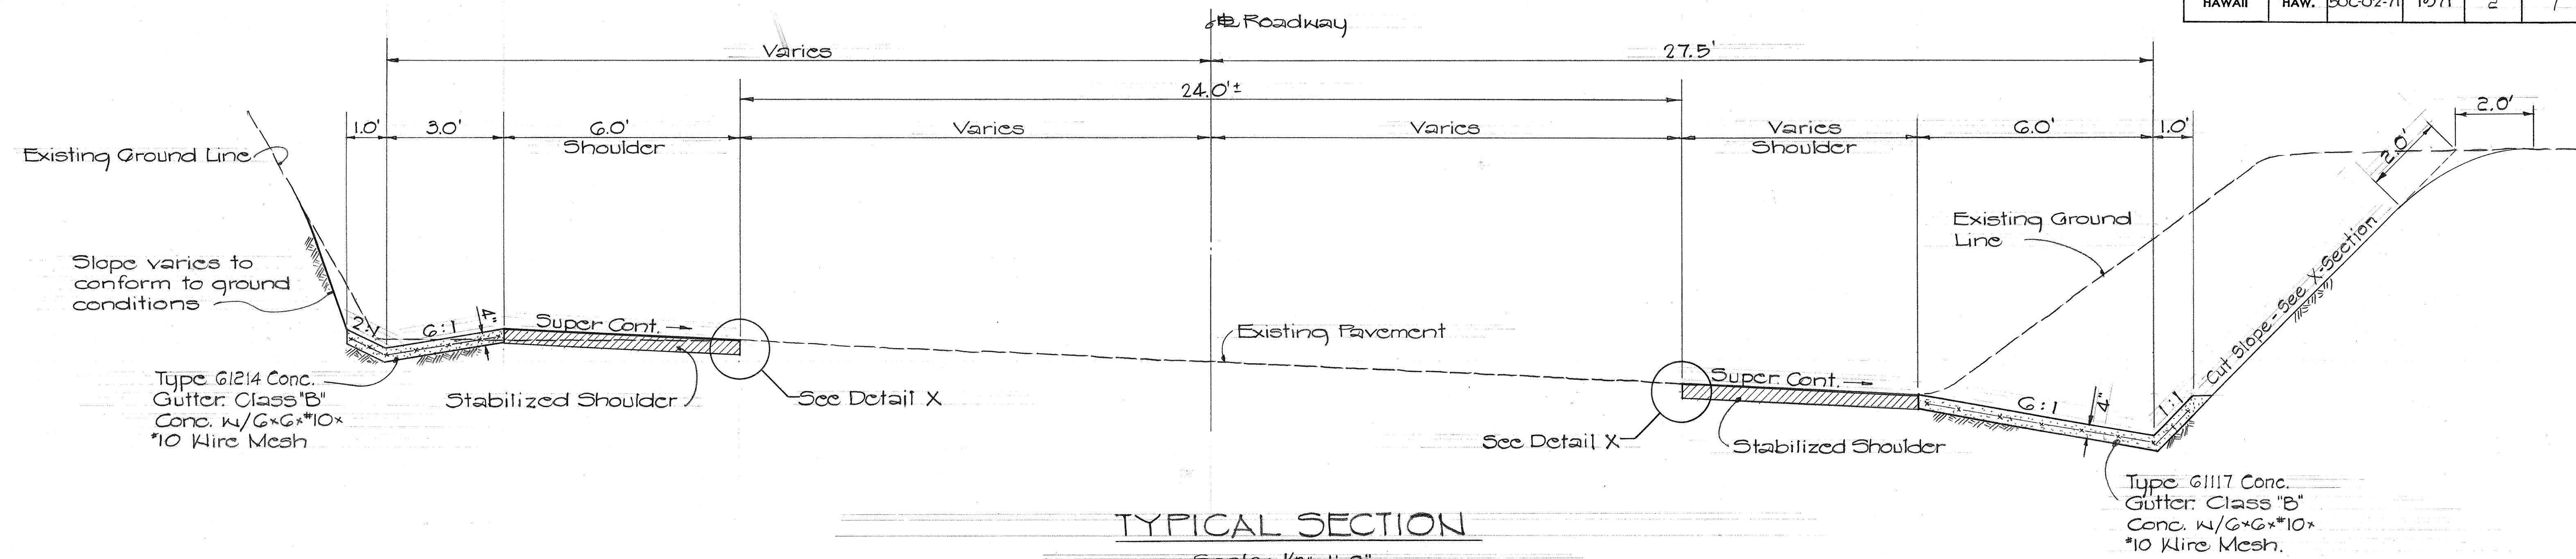

TYPICAL SECTION

Scale: 1/2" = 1'-0"

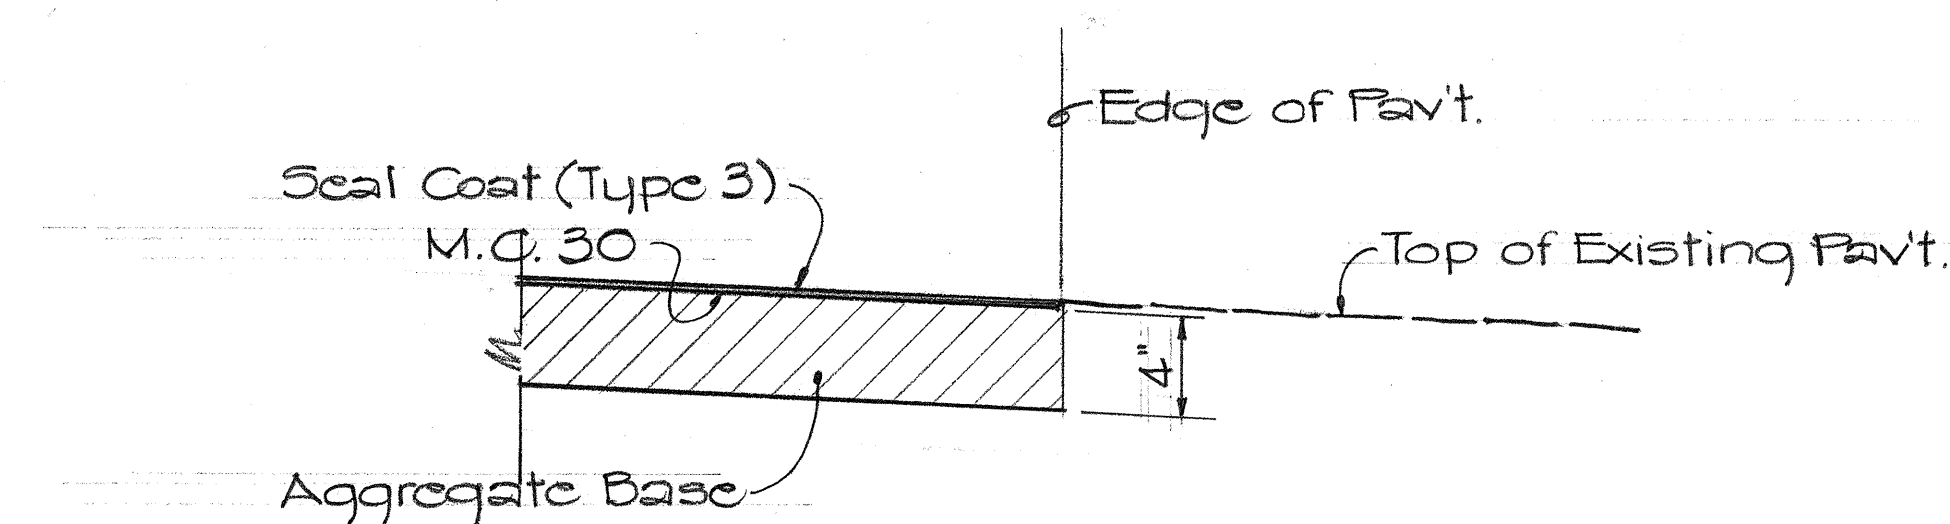

DETAIL "X" TYPICAL SECTION OF STABILIZED SHOULDER

Scale: 1/2" = 1'-0"

ORIGINAL PLAN	DATE
DESIGNED BY	
NOTED BY	
CHECKED BY	

STATE OF HAWAII
DEPARTMENT OF TRANSPORTATION
HIGHWAYS DIVISION
KAUMUALII HIGHWAY WEST
OF LAWAI BRIDGE-EXCAVATION
OF SIDE SLOPES & SHOULDER
STABILIZATION
TYPICAL SECTION
PROJ. NO. 50C-02-71
Scale: As Shown Feb. 1971
SHEET No. 1 OF 1 SHEETS