

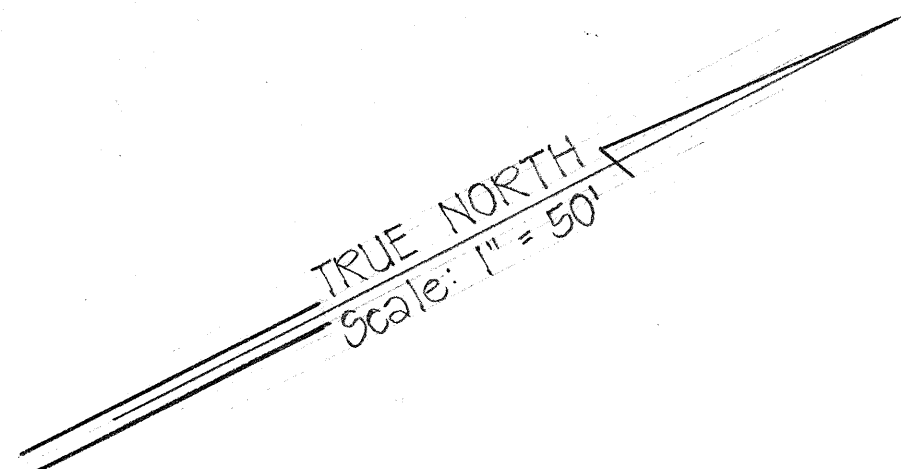


DIST. NO.	STATE	FED. AID PROJ. NO.	FISCAL YEAR	SHEET NO.	TOTAL SHEETS
HAWAII	HAW.	50CD-01-70	1974	33	40

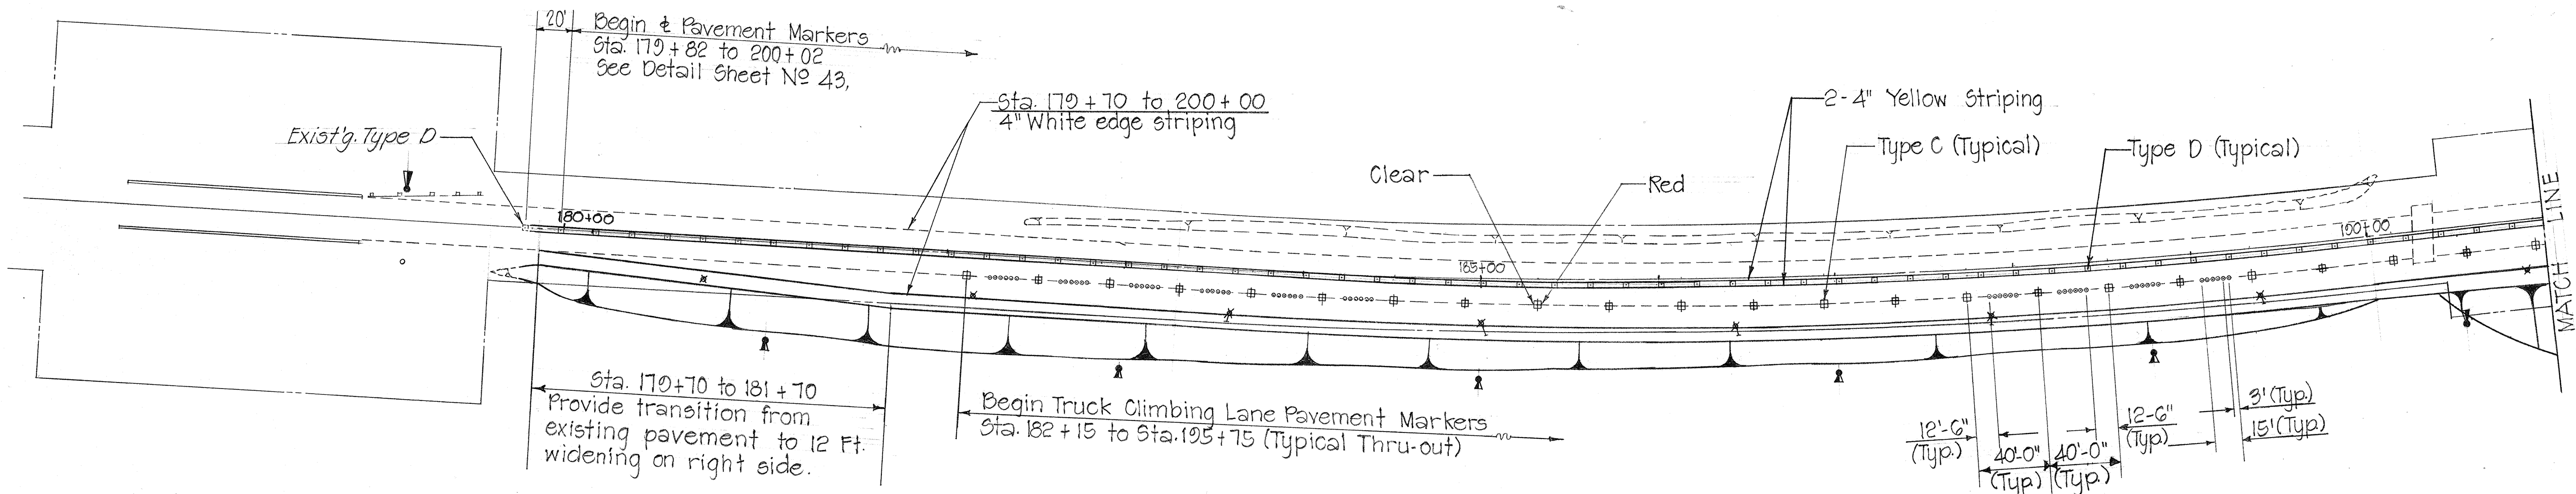

SUMMARY OF RAISED PAV'T MARKERS EAST OMAO SECTION				
STATION	MARKING	QUANTITY		
		TYPE A	TYPE C	TYPE D
179+82 to 200+02	Centerline	—	—	102
	Trucklane	222	38	107
		204	35	—

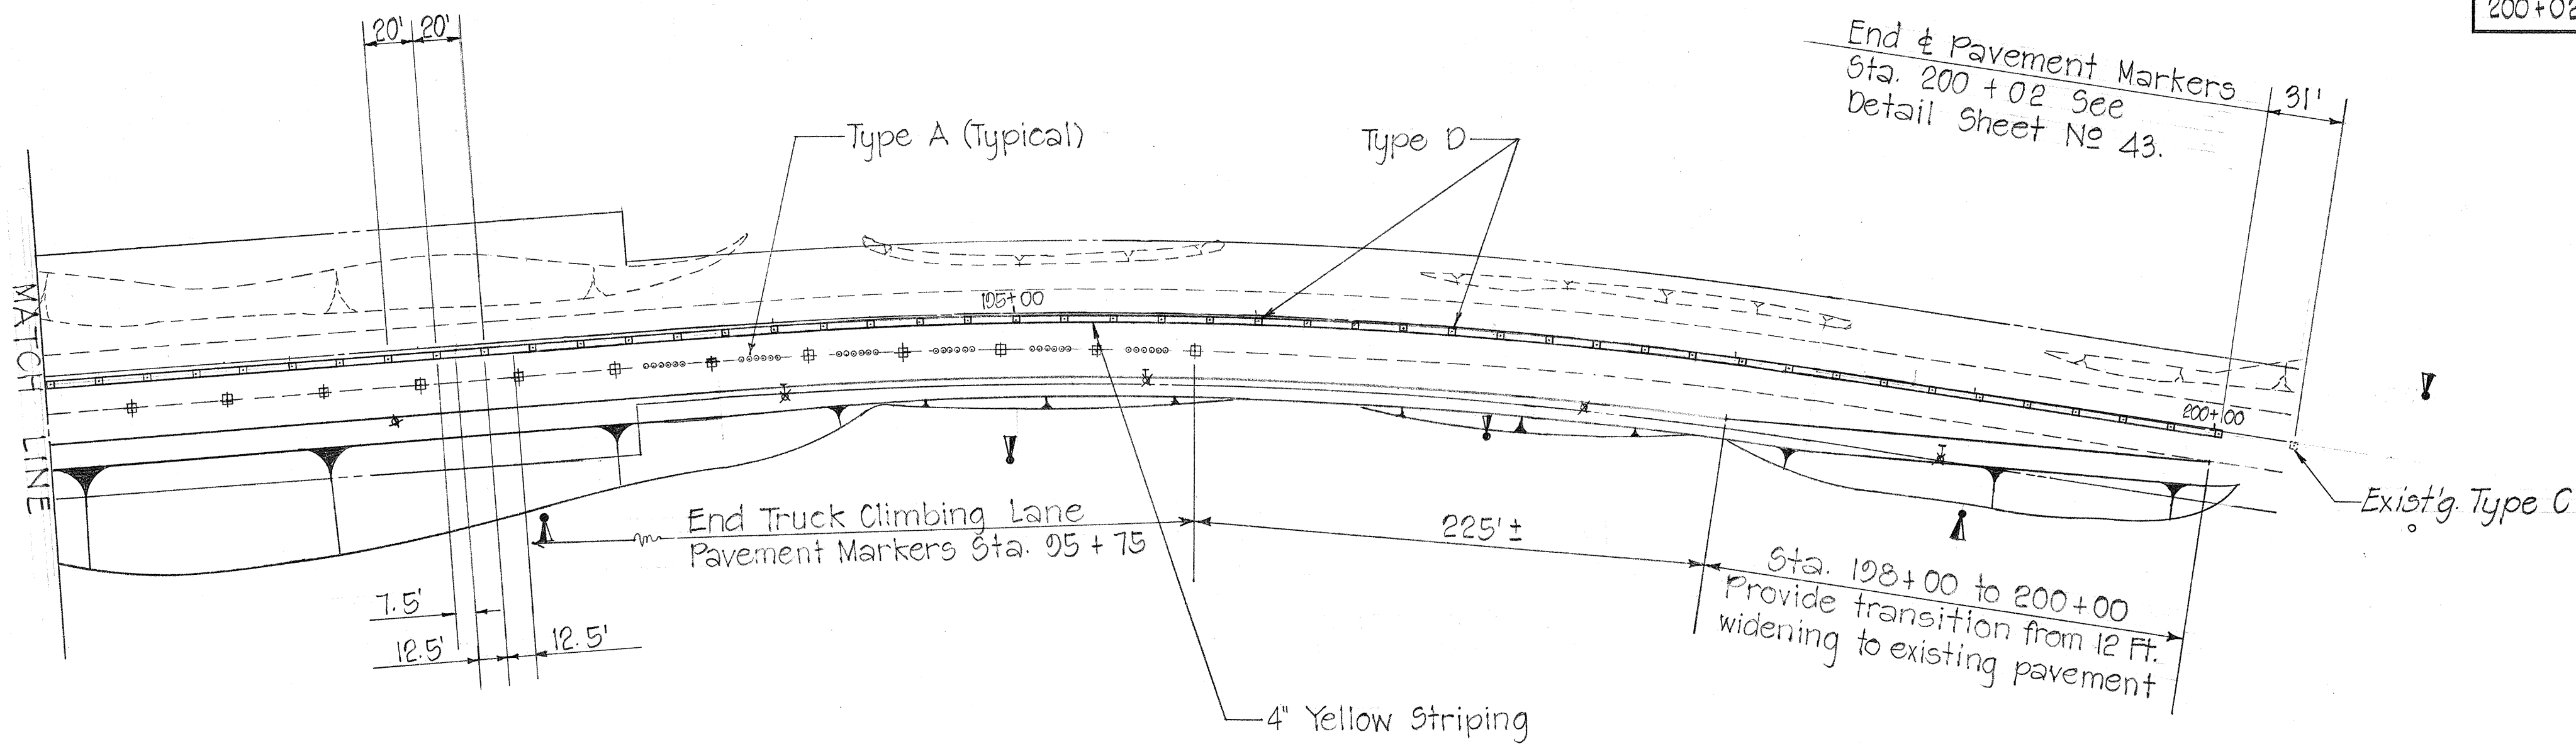

NOTE:
All Electrical, Telephone, and T.V. Cable works shall be done by the Kauai Electric, Hawaiian Telephone Co., and Derby Cable Vision, respectively.

3-22-74	ADD. NO. 1 Note for Electrical, Telephone and T.V. Cable works.
DATE	REVISION

STATE OF HAWAII

DEPARTMENT OF TRANSPORTATION

HIGHWAYS DIVISION


PAV'T MARKER & UTILITY RELOCATION PLAN

EAST OMAO SECTION

TRUCK CLIMBING LANES AT THREE LOCATIONS (WAHIAWA, LAWAI AND OMAO VALLEY)

PROJ. NO 50 CD-01-70

SHEET No. 33 OF 40 SHEETS

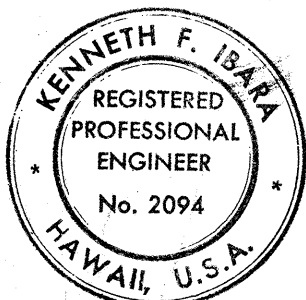

THIS WORK WAS PREPARED BY ME OR UNDER MY SUPERVISION.

Kenneth F. Shum
Signature
2/13/73

DESIGNED BY	DATE
DRAWN BY	
TRACED BY	
NOTED BY	
CHECKED BY	
ORIGINAL PLAN	
NOTE BOOK	
No.	