

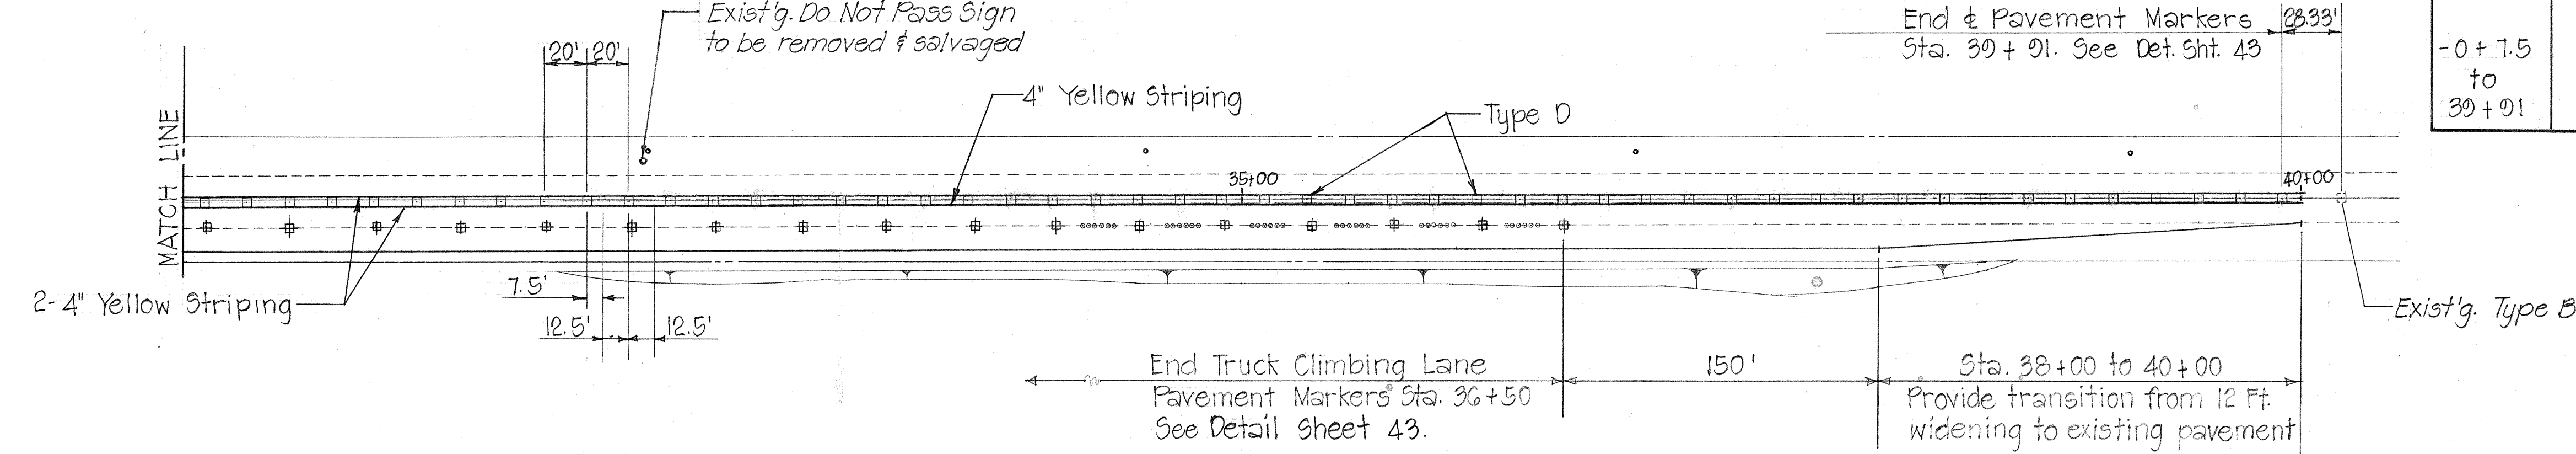
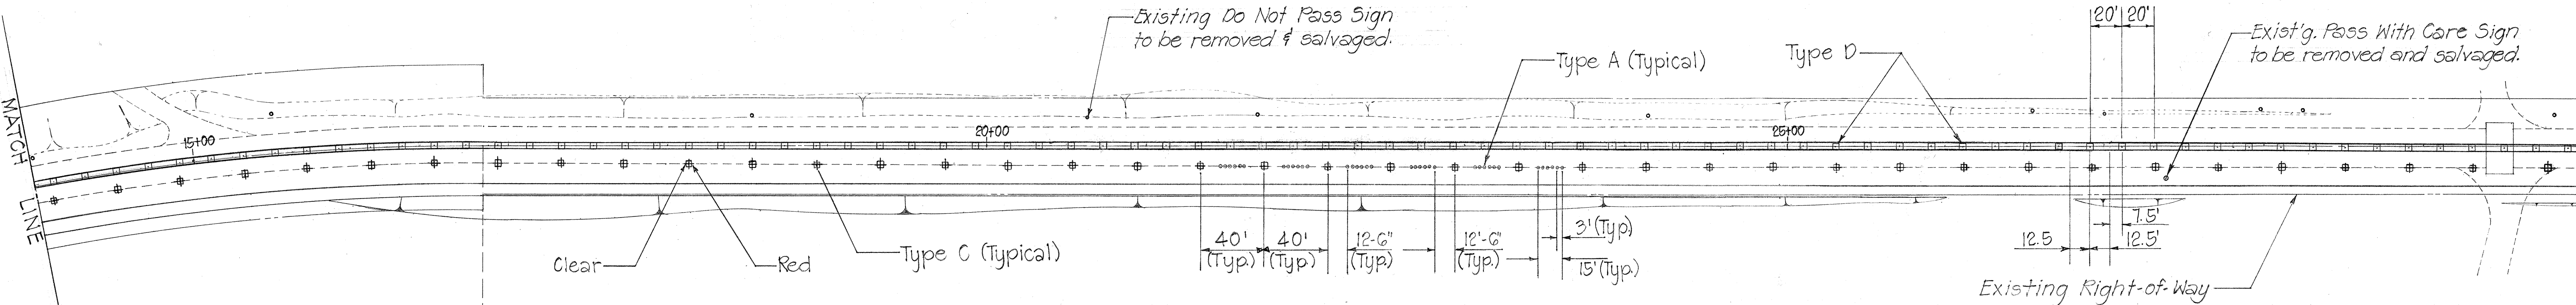


DIST. NO.	STATE	FED-AID- PROJ. NO.	FISCAL YEAR	SHEET NO.	TOTAL SHEETS
HAWAII	HAW.	50CD-01-10	1974	8	49

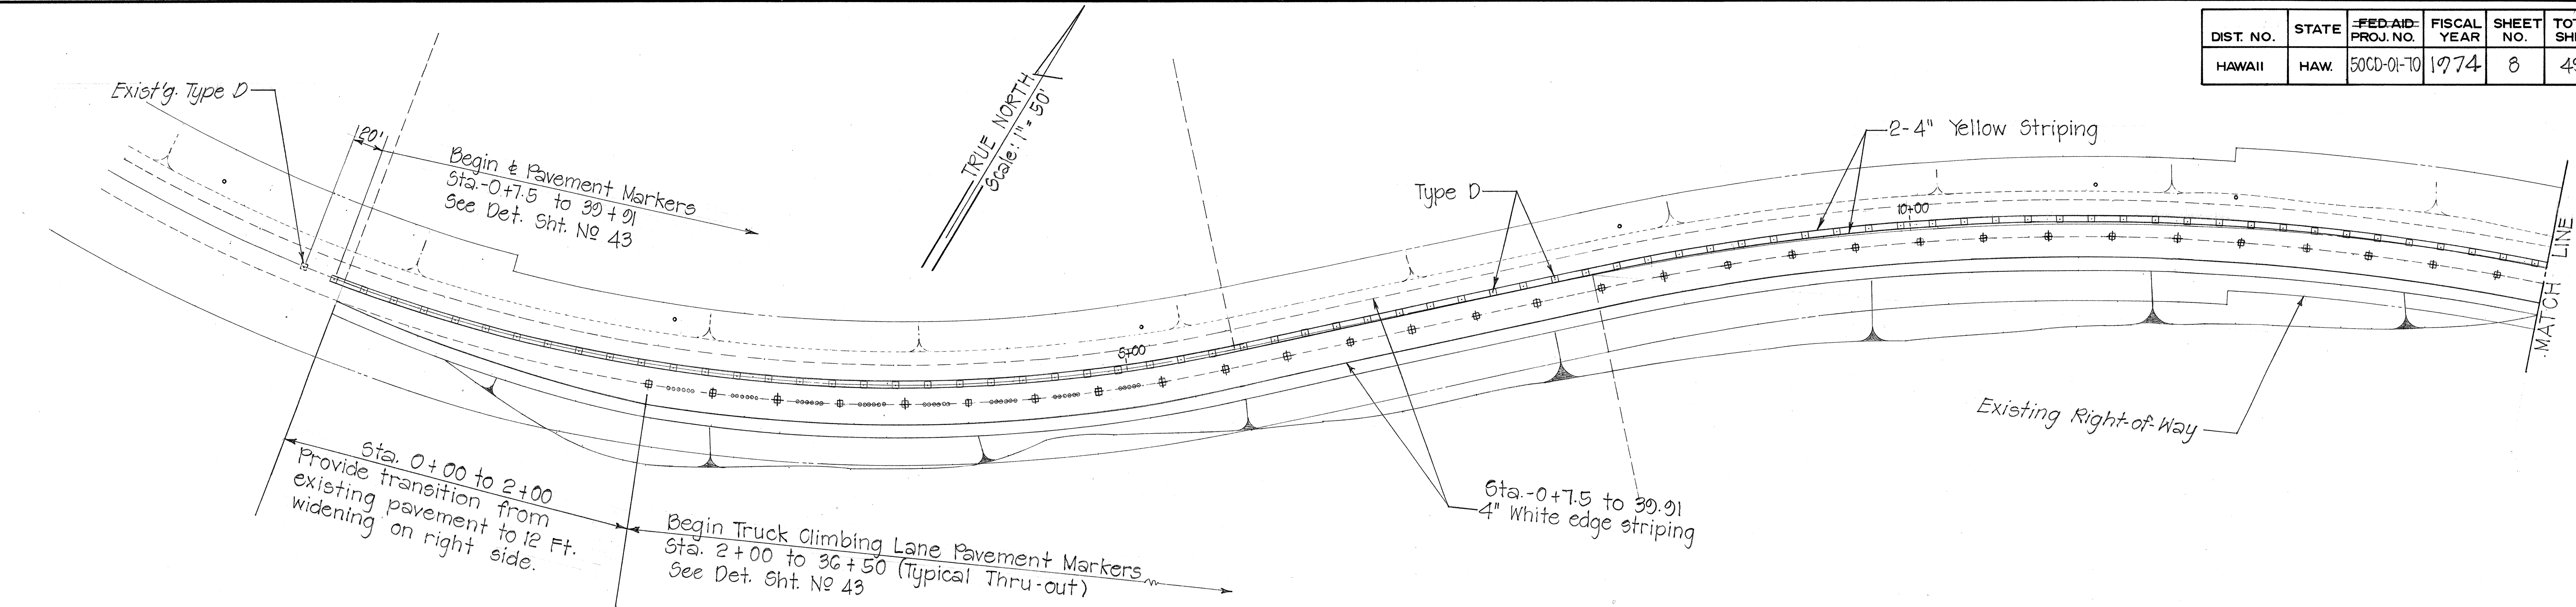

SUMMARY OF RAISED PAV'T. MARKERS WAHIAWA SECTION				
STATION	MARKING	QUANTITY		
		TYPE A	TYPE C	TYPE D
-0+7.5 to 39+91	Centerline	558	94	207
	Trucklane	516	87	-

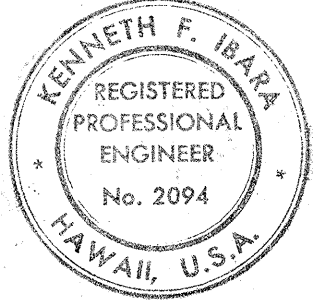

THIS WORK WAS PREPARED BY ME
OR UNDER MY SUPERVISION.

Kenneth F. Shara
Signature
2/13/73

STATE OF HAWAII
DEPARTMENT OF TRANSPORTATION
HIGHWAYS DIVISION
PAV'T. MARKER & UTILITY RELOCATION PLAN
WAHIAWA SECTION
TRUCK CLIMBING LANES AT THREE
LOCATIONS (WAHIAWA, LAWAI AND OMAO VALLEY)
PROJ. NO 50 CD-01-10
SHEET No. OF SHEETS