


DIST. NO.	STATE	PROJ. NO.	FISCAL YEAR	SHEET NO.	TOTAL SHEETS
HAWAII	HAW.	50A-01-73	1974	2	7

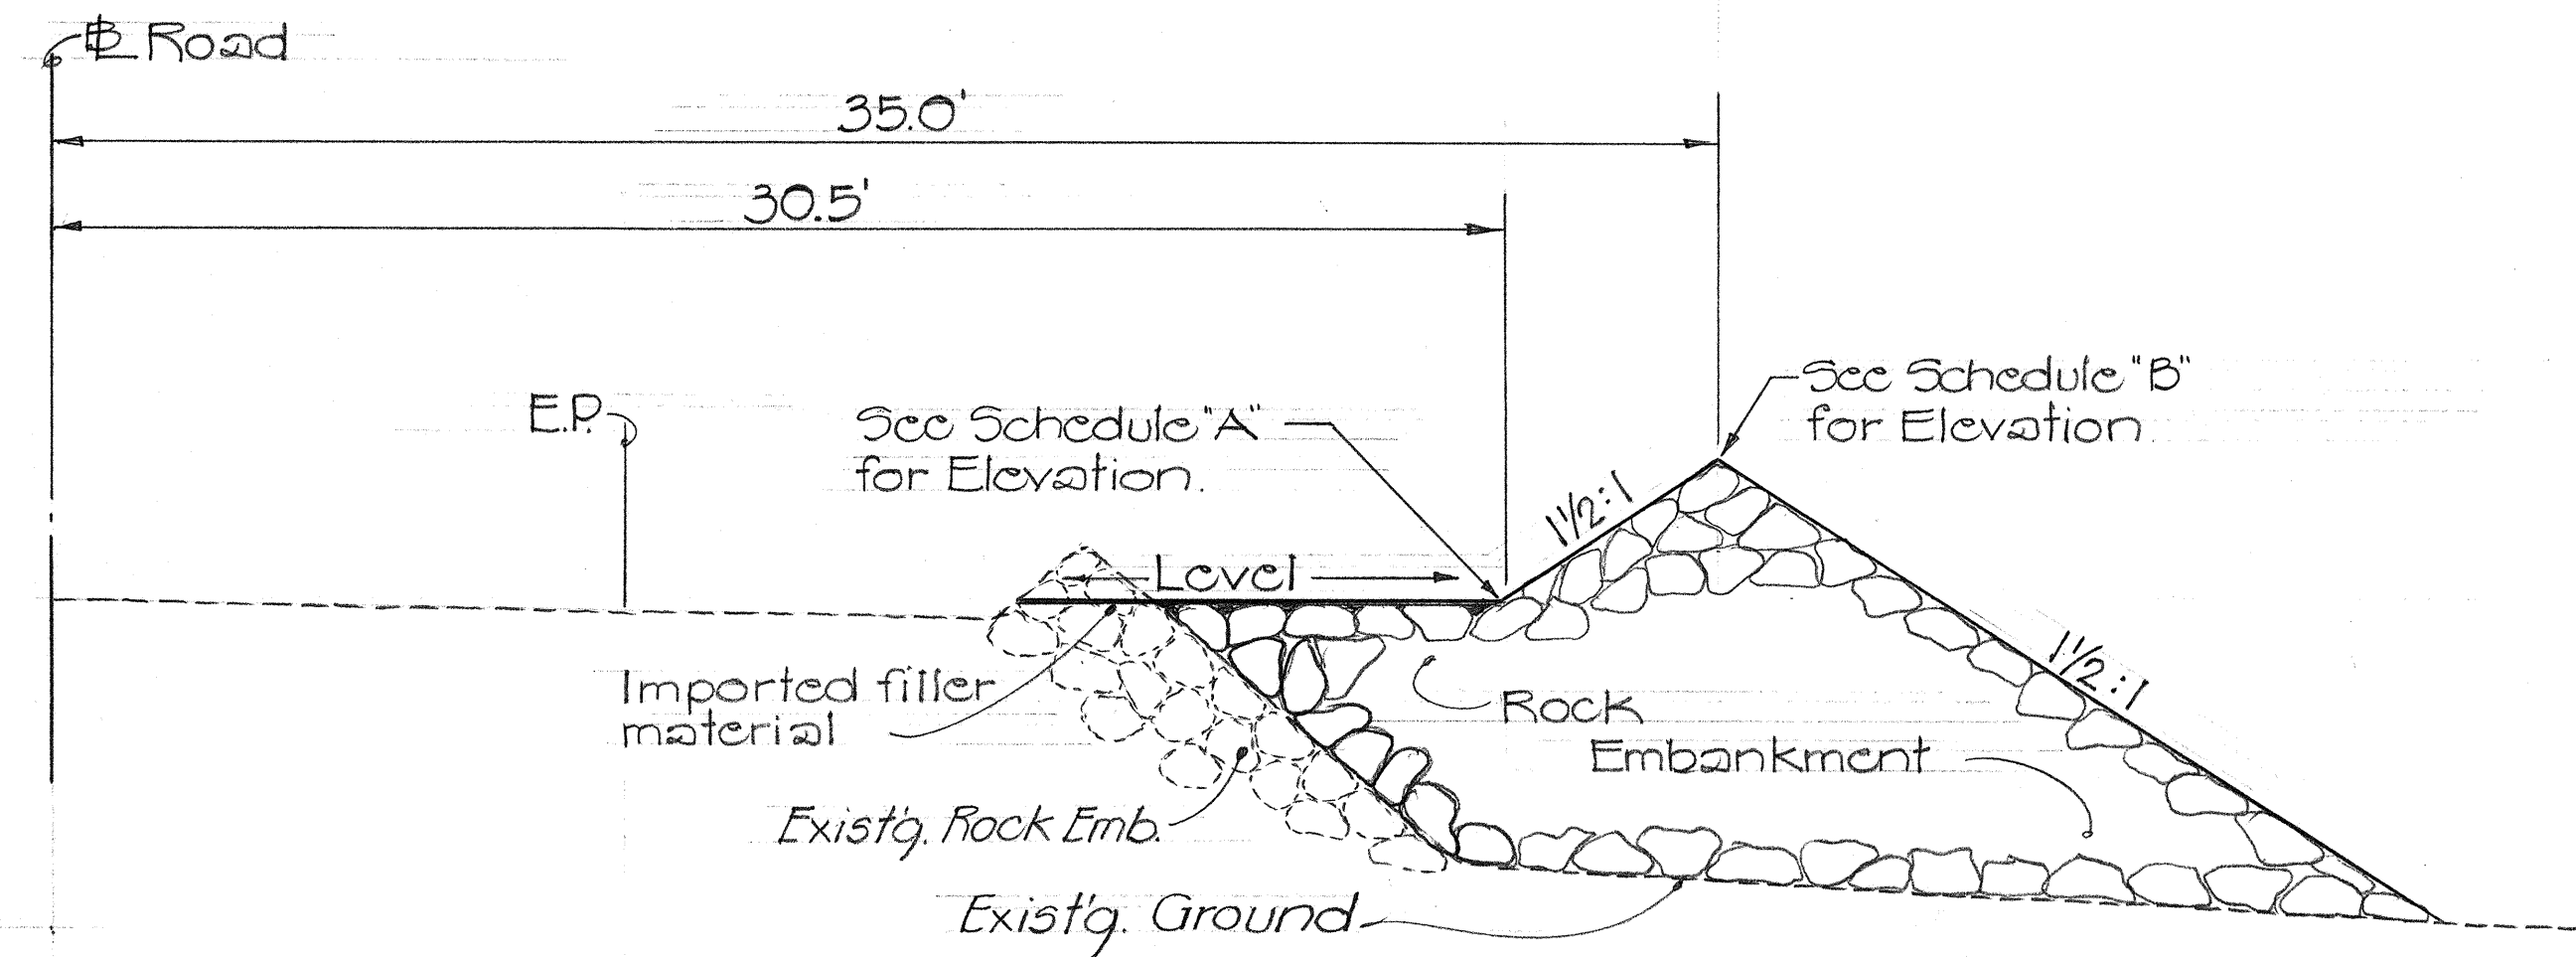

Sta.	SCHEDULE	
	"A"	"B"
Sta. 347+50 to 351+50	12.0	15.0
Sta. 352+00 to 357+50	11.0	14.0
Sta. 358+00 to 361+00	10.0	13.0
Sta. 361+50 to 371+50	9.0	12.0

Note:
Sta. 347+50 to Sta. 348+50-
Refer to Cross Section.

TYPICAL SECTION
STA. 347+00 TO STA. 352+00
Scale: 1/4"=1'-0"

GENERAL NOTES:

- In general, the scope of work includes placing of rock embankment at the locations and to the grades shown on the plans or as directed by the Engineer and placing of filler material to fill in voids as indicated on the typical section. The contractor shall not be required to excavate sand in order to construct rock embankment.
- The contractor's attention is directed to Standard Specifications Section 104.04 "Maintenance of Traffic."
- The quantities shown on the cross-section are for estimate purposes only. Payments will be based on actual ground conditions at the time of construction and finished grades as shown on the typical section or as directed by the engineer.
- The item labeled rock embankment includes material labeled as filler material.
- The contractor shall make his own arrangements to obtain the rock embankment material.
- Existing rock embankment which needs to be relocated to new grades and line will not be measured or paid for separately but shall be considered incidental to item No. 210.01 Rock Embankment.
- The contractor may close the road to through traffic during his working hours but both lanes shall remain open during his non-working hours. The contractor's attention is directed to Special Provisions 107.14 "Barricades and Warning Signs."
- If the contractor elects to close the road to through traffic, he will be required at his expenses to publish at least two (2) notices in the local newspaper prior to detouring of traffic.

ORIGINAL PLAN	DATE
DESIGNED BY	
NOTED BY	
CHECKED BY	

STATE OF HAWAII
DEPARTMENT OF TRANSPORTATION
HIGHWAYS DIVISION
KAUMUALII HIGHWAY, KEKAHA
SEAWALL IMPROVEMENTS
PROJ. No. 50A-01-73
TYPICAL SECTION & GENERAL NOTES

Scale: As shown
Oct. 1973
SHEET No. 1 OF 1 SHEET