




DIST. NO.	STATE	PROJ. NO.	FISCAL YEAR	SHEET NO.	TOTAL SHEETS
HAWAII	HAW.	HWY-K-01-76M	1976	3	3

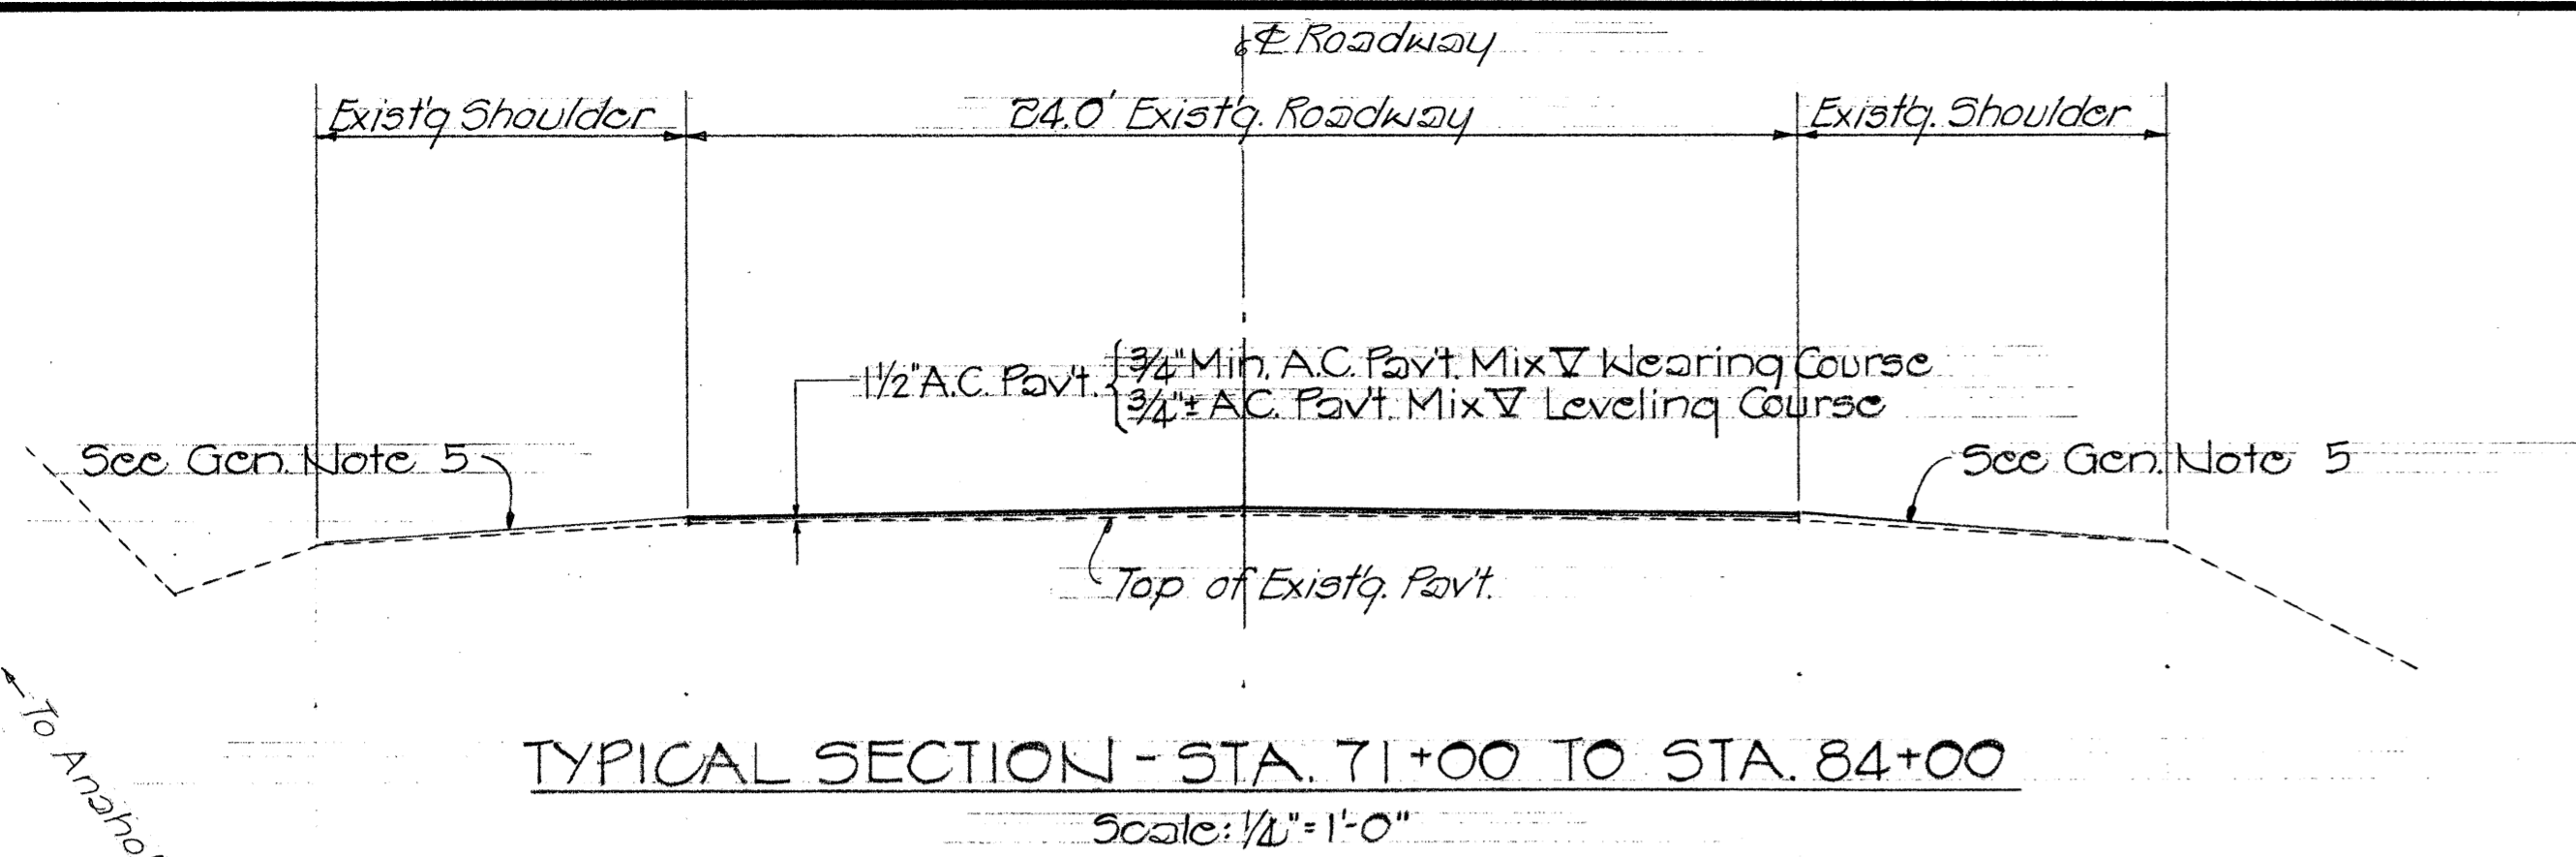


TYPICAL SECTION - STA. 71+00 TO STA. 84+00
Scale: 1/4" = 1'-0"

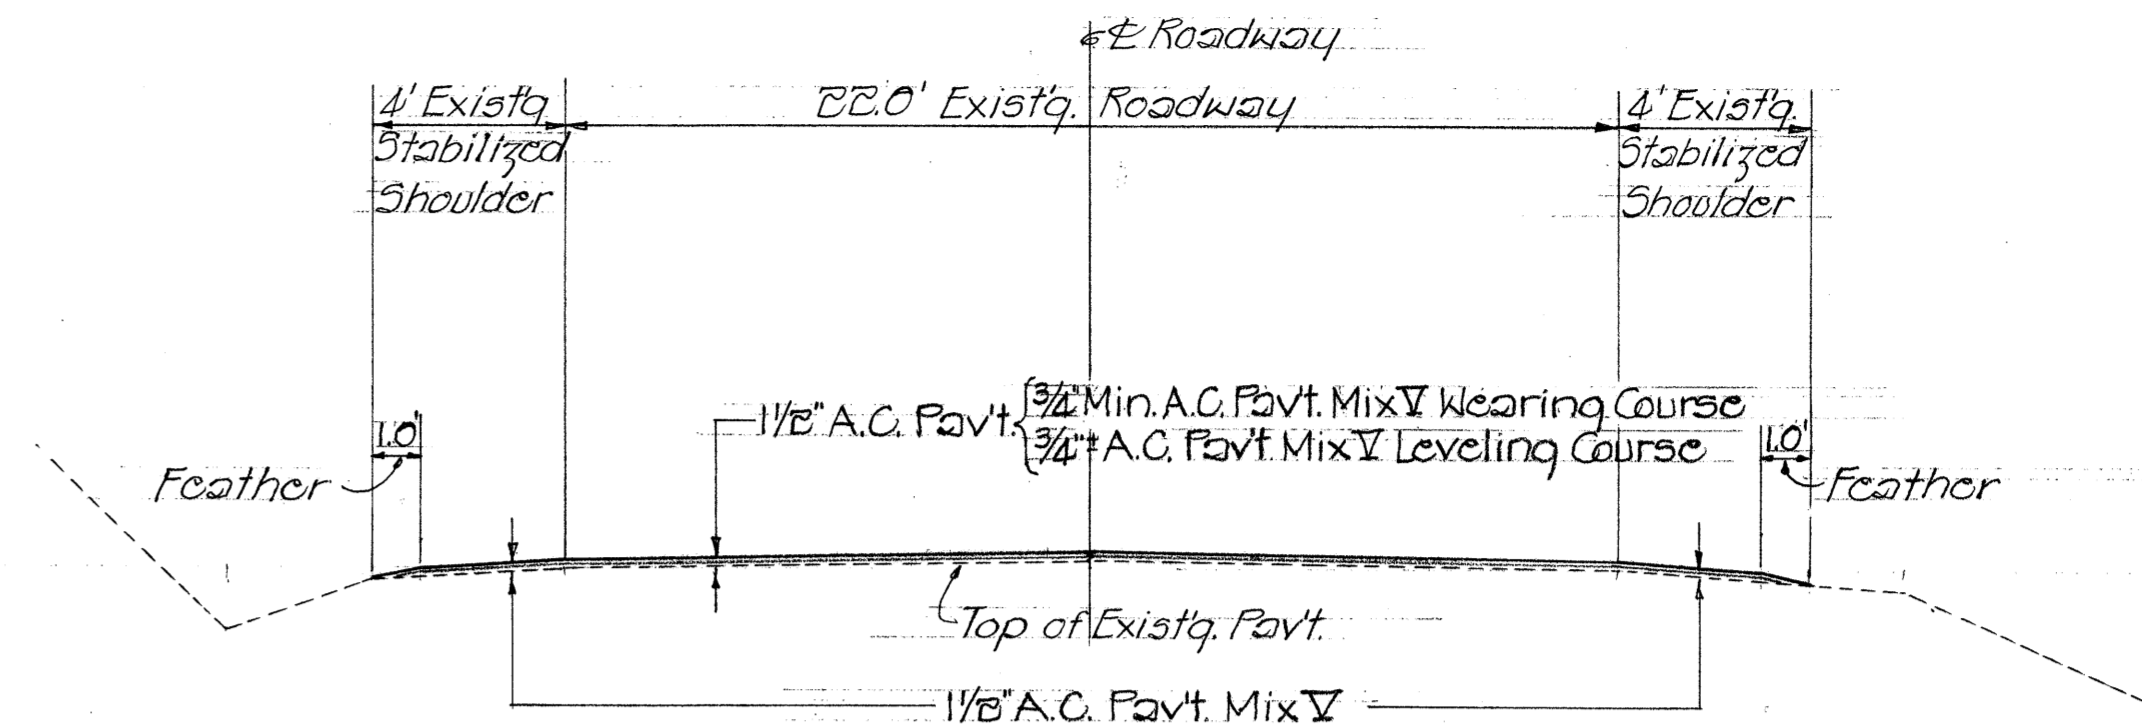


TYPICAL SECTION - STA. 0+88.87 TO STA. 104+00
Scale: 1/4" = 1'-0"

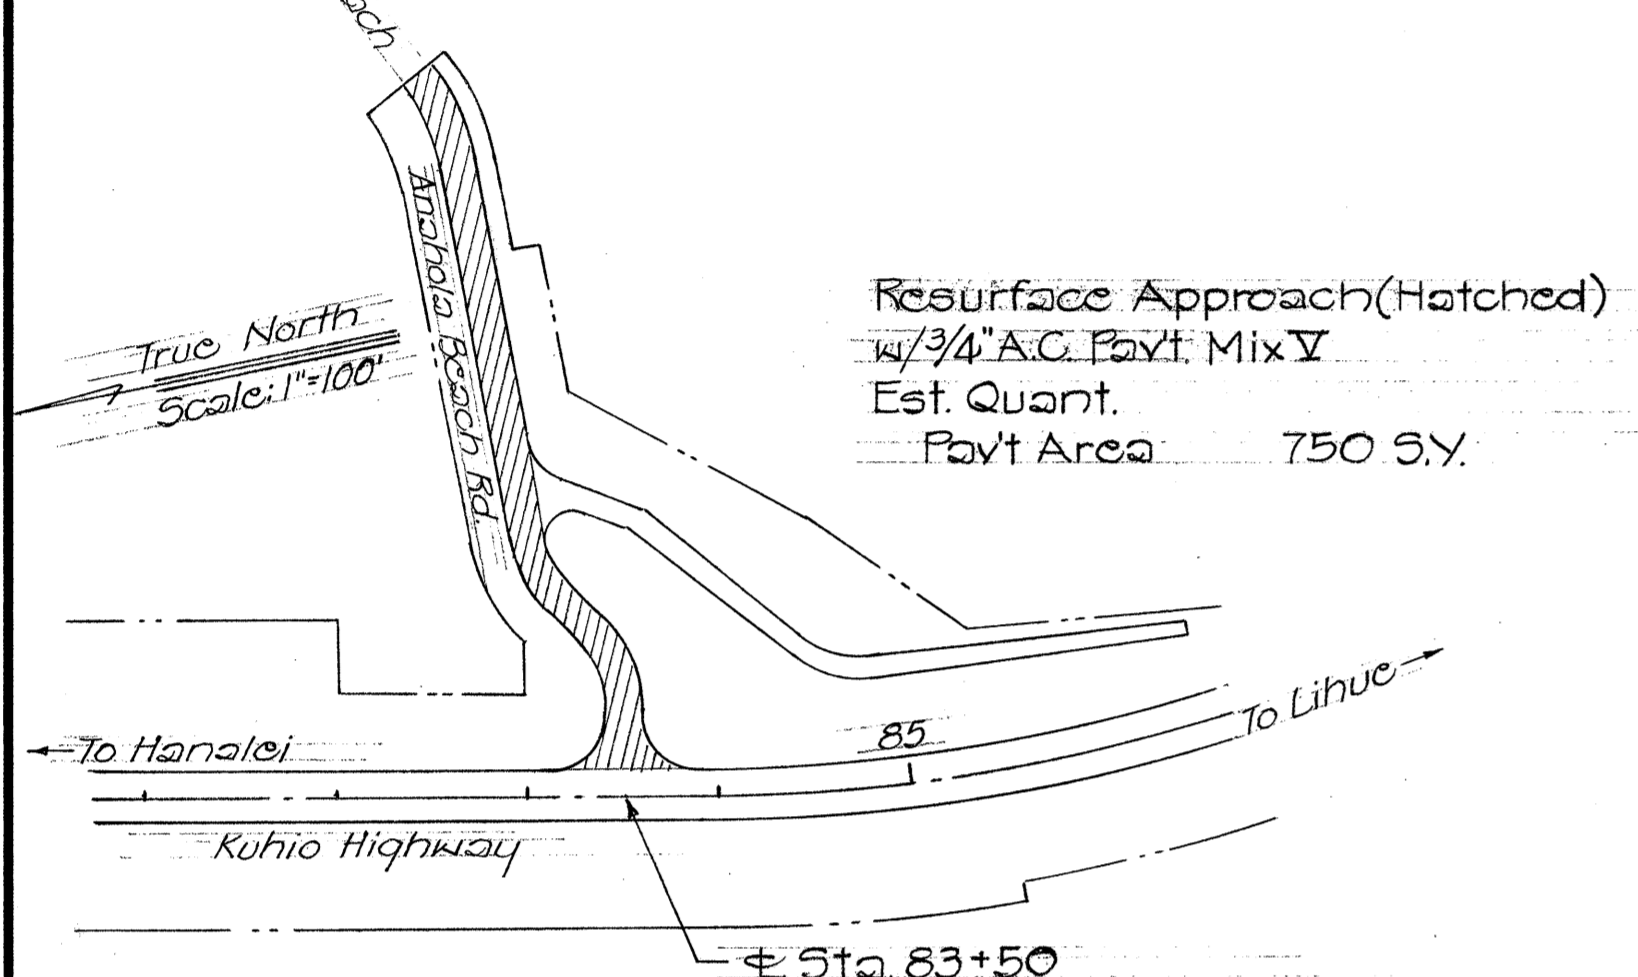

RESURFACING OF SIDE-ROAD APPROACH
@ STA. 83+50 - LT. Scale: 1" = 100'

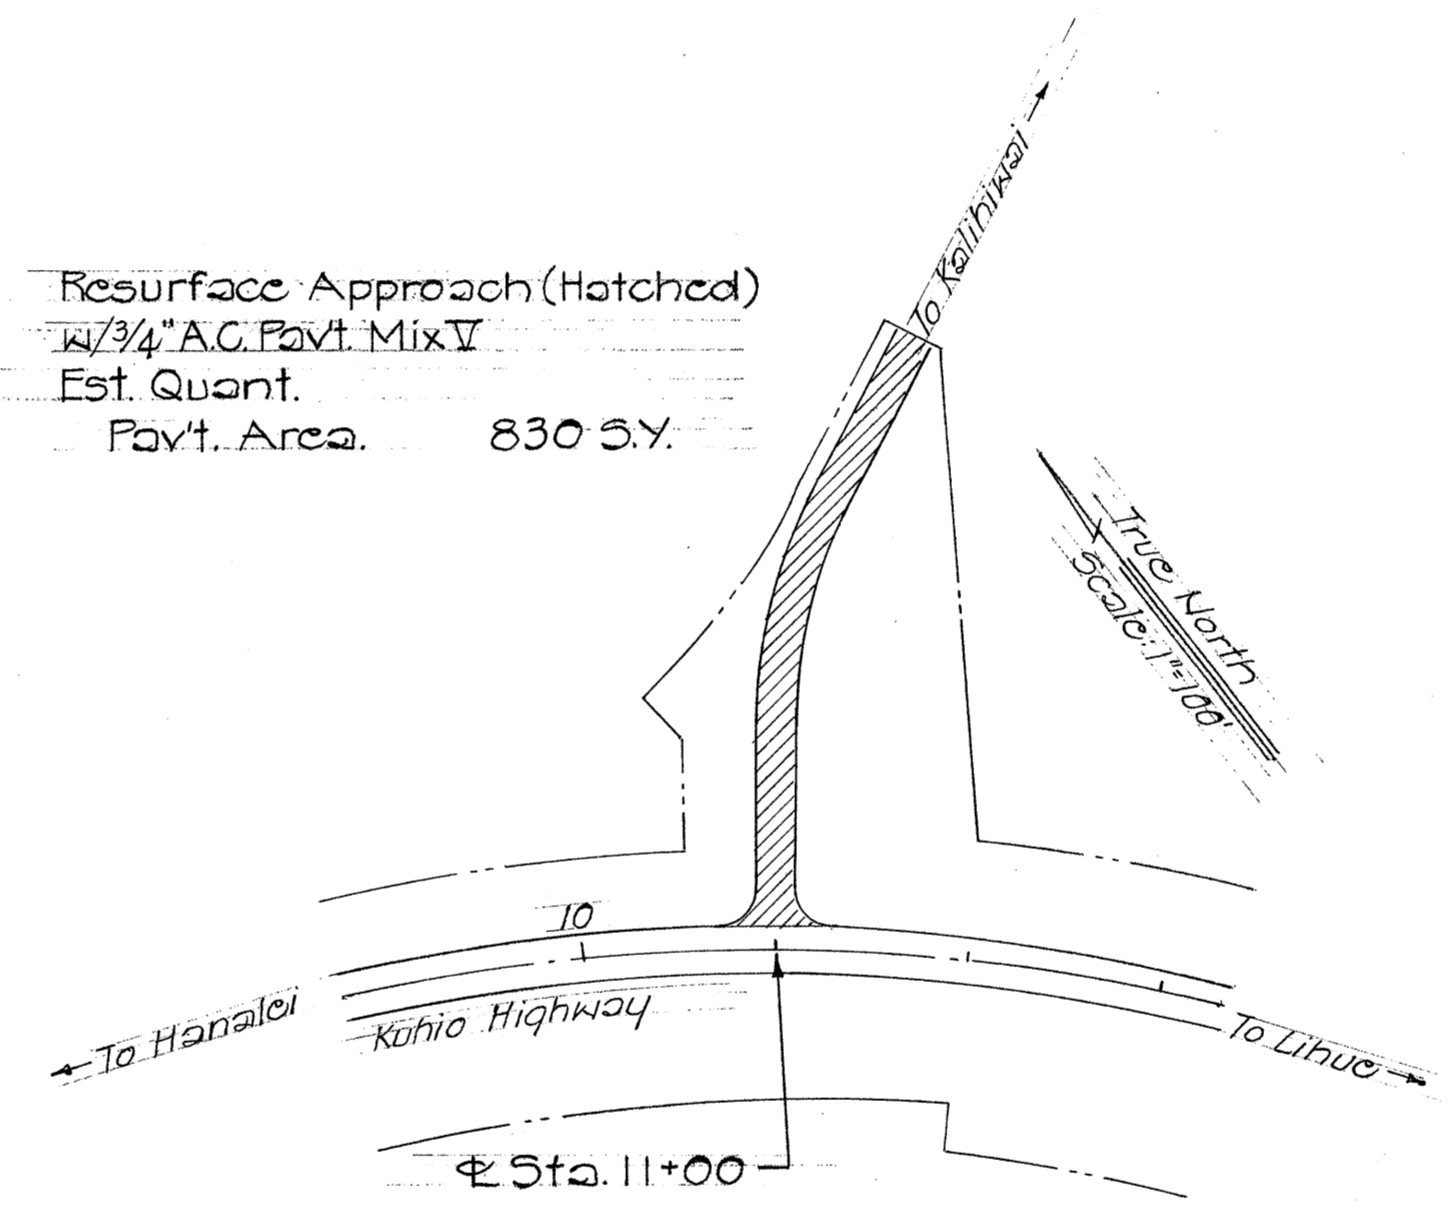

Resurface Approach (Hatched)
w/ 3/4" A.C. Pavt. Mix V
Est. Quant.
Pavt. Area. 830 SY.

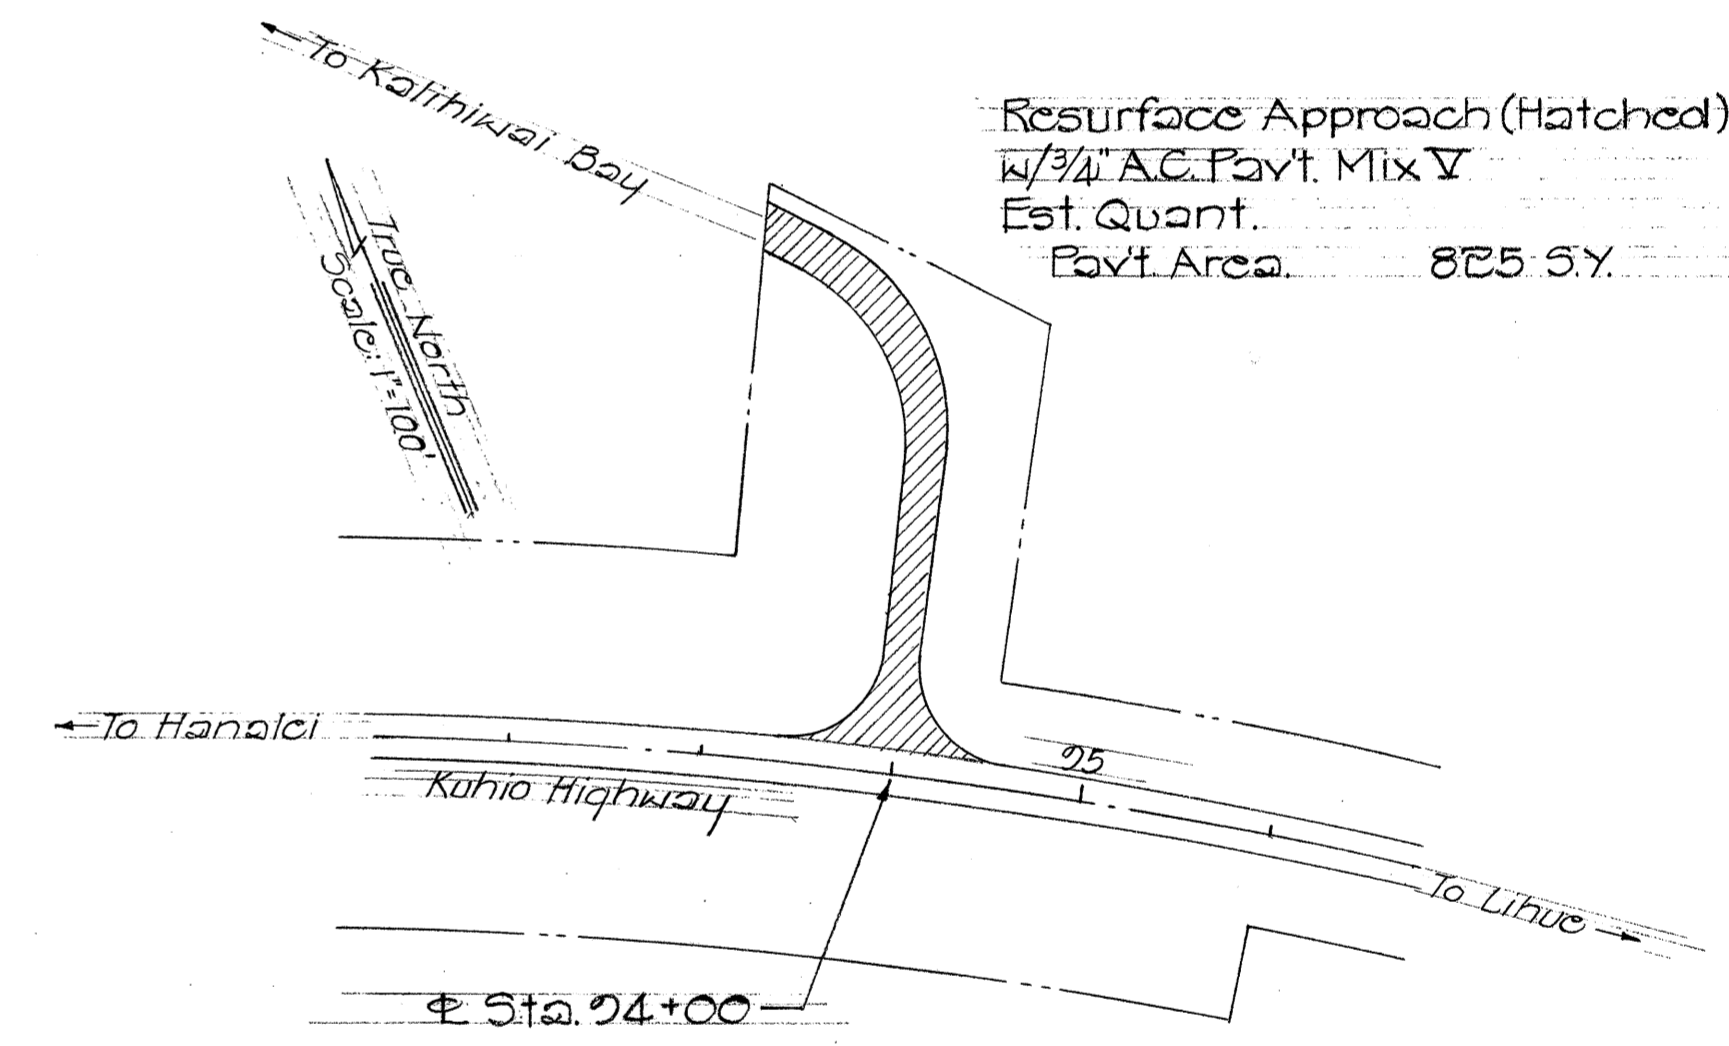


Resurface Approach (Hatched)
w/ 3/4" A.C. Pavt. Mix V
Est. Quant.
Pavt. Area. 825 SY.

RESURFACING OF SIDE-ROAD APPROACHES @ Sta. 11+00 & Sta. 24+00
Scale: 1" = 100'

CONTROL SECTION 5G.C ~ KUHIO HIGHWAY NORTH OF ANAHOLA

CONTROL SECTION 5G.D ~ KUHIO HIGHWAY, NORTH OF KILAUEA TO ANINI BEACH ROAD - KALIHIKAWAI

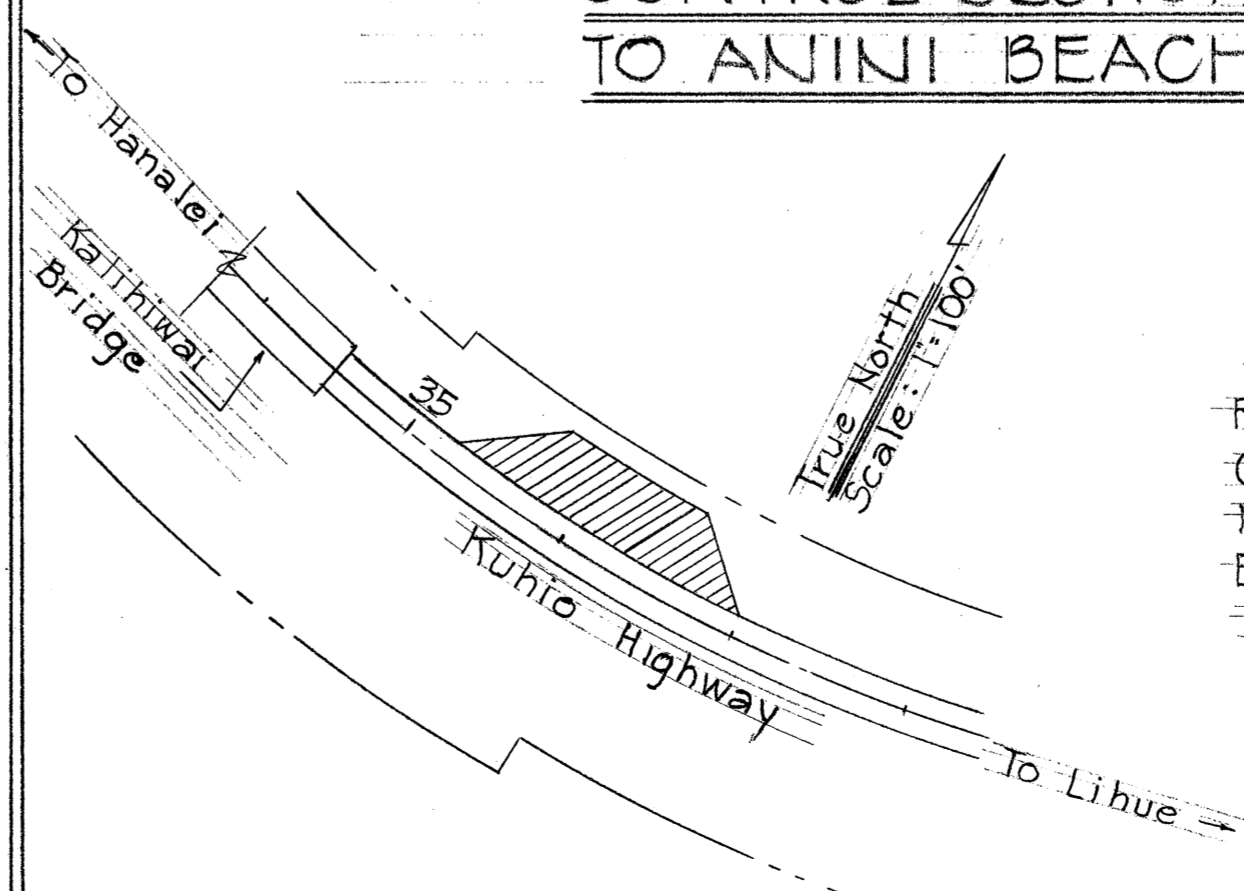

Resurface parking area
(hatched) w/ 3/4" A.C. Pavt.
Mix V
Est. Quant.
Pavt. Area. 419 SY.

STATE OF HAWAII
DEPARTMENT OF TRANSPORTATION
HIGHWAYS DIVISION
HIGHWAY RESURFACING
VARIOUS LOCATIONS

CONTROL SECTIONS 5G.C & 5G.D

Scale: As Shown July 1975

SHEET No. OF SHEETS

DATE	
SURVEY PLOTTED BY	
DRAWN BY	
DESIGNED BY	
QUANTITIES BY	
CHECKED BY	
ORIGINAL PLAN	
NOTE BOOK	
No.	