


DIST. NO.	STATE	PROJ. NO.	FISCAL YEAR	SHEET NO.	TOTAL SHEETS
HAWAII	HAW.	HWY-K-01-76M	1976	2	2

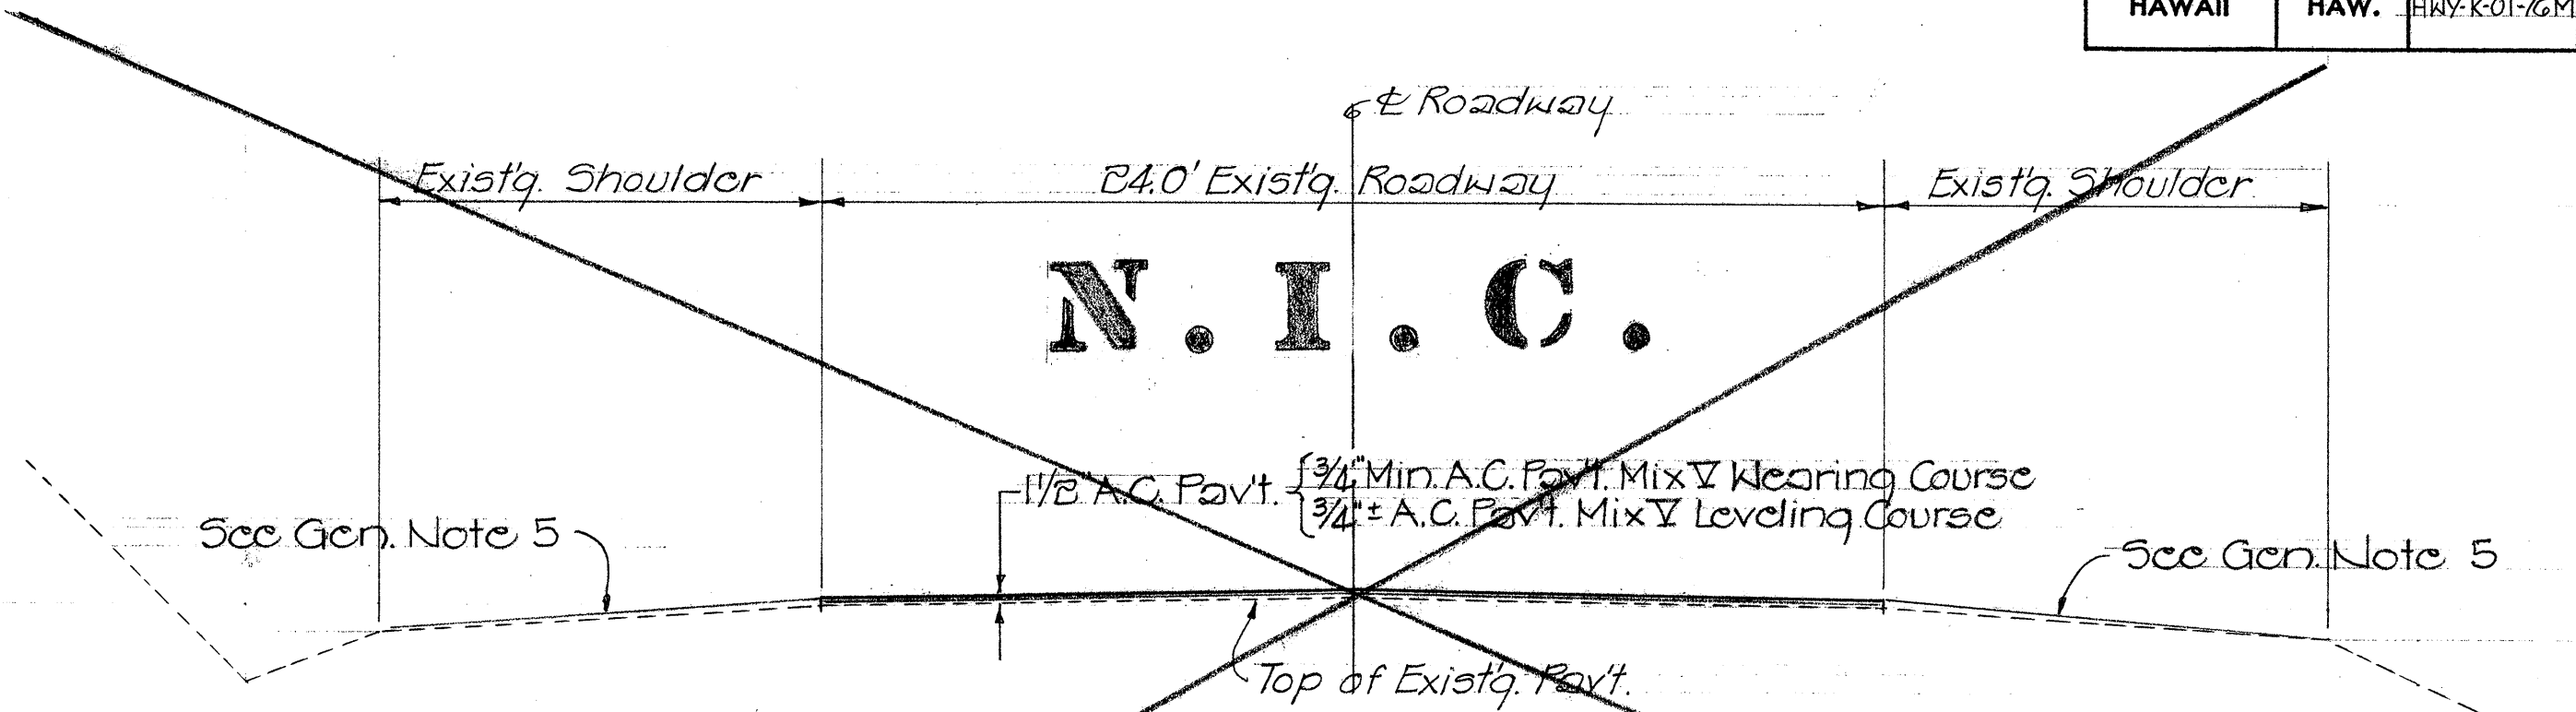


TYPICAL SECTION-STA. 568+61.25 TO STA. 608+34.92
Scale: 1/4"=1'-0"

CONTROL SECTION 56A~KUHIU HIGHWAY NORTH OF KAPAA
TOWN TO KEALIA

GENERAL NOTES:

- 1- In general resurfacing shall be confined to the existing traveled and stabilized shoulders.
- 2- Existing wearing surface indicated in Typical Sections varies. Surface indicated is entirely imaginary and not intended to represent any specific location.
- 3- Patching of existing pavement prior to resurfacing will not be required.
- 4- The item "Brooming Off" will not be measured or paid for separately but shall be considered incidental to A.C. Pavement Mix V.
- 5- Rehabilitation of shoulders and pavement striping shall be done by State forces.
- 6- The edges of the existing surface will be graded by State forces.
- 7- The contractor shall keep at least one lane open to traffic during working hours and both lanes open to traffic during non-working hours.
- 8- Refer to sketch below for edge of pavement treatment adjacent to existing paved areas.

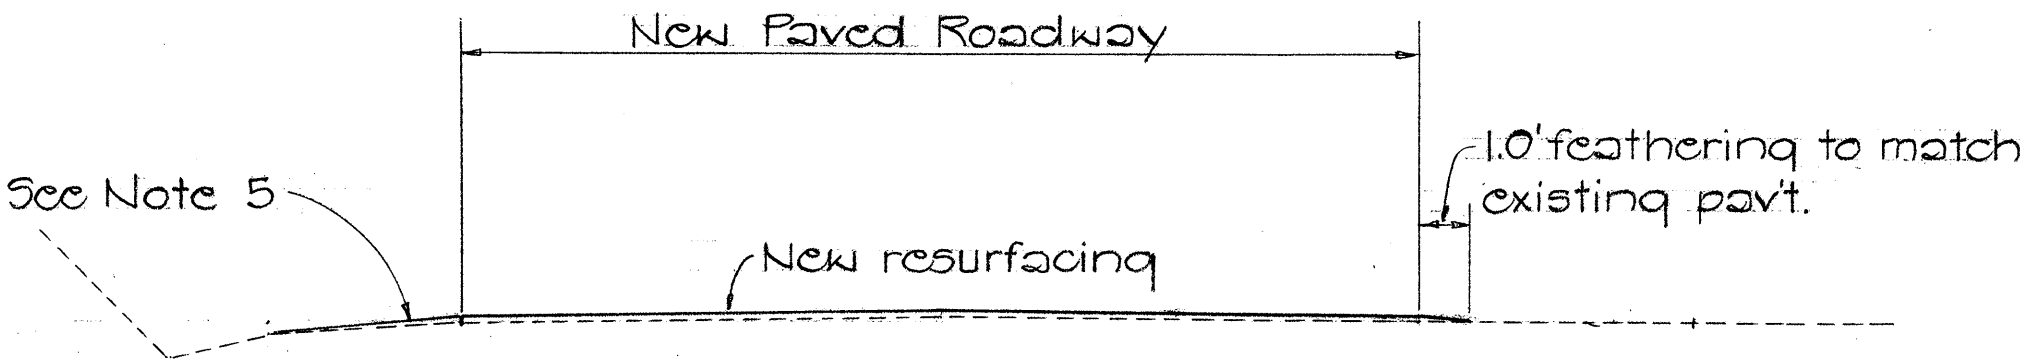

TYPICAL SECTION ADJACENT TO PAVED AREAS
Not to scale


STATE OF HAWAII
DEPARTMENT OF TRANSPORTATION
HIGHWAYS DIVISION

HIGHWAY RESURFACING,
VARIOUS LOCATIONS


TYPICAL SECTIONS
AND GENERAL NOTES

Scale: As Shown
July 1975


SHEET NO. OF SHEETS

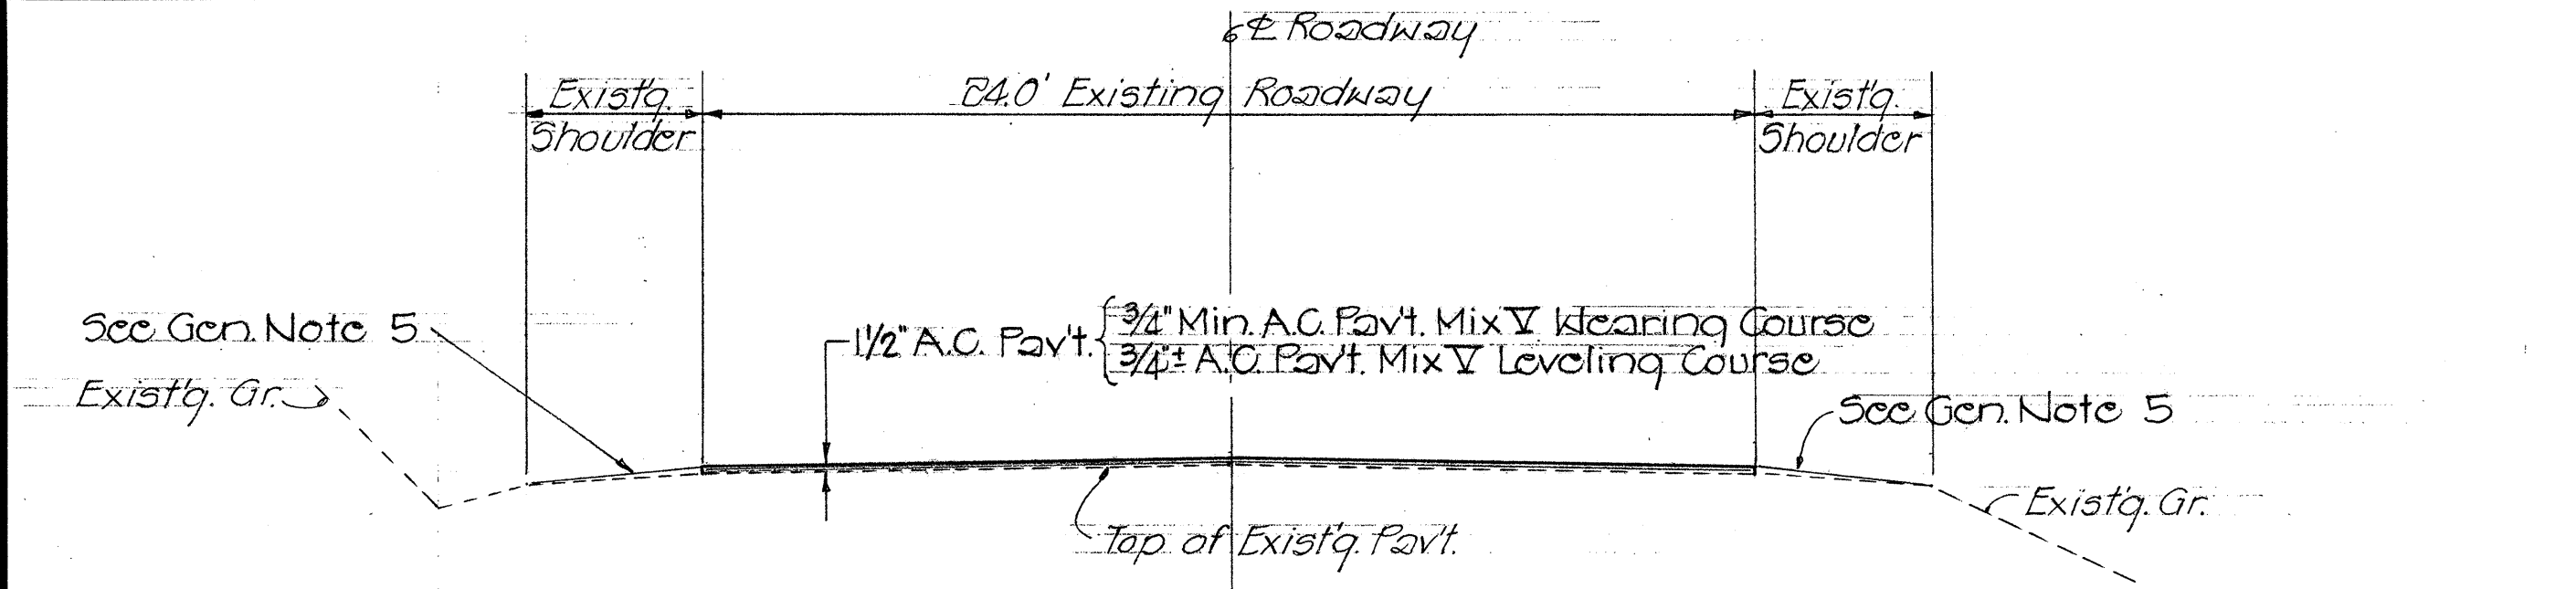

TYPICAL SECTION - STA. 3+81.21 TO STA. 14+70,
STA. 41+20 TO STA. 62+15, STA. 90+30 TO STA. 265+55.52
Scale: 1/4"=1'-0"

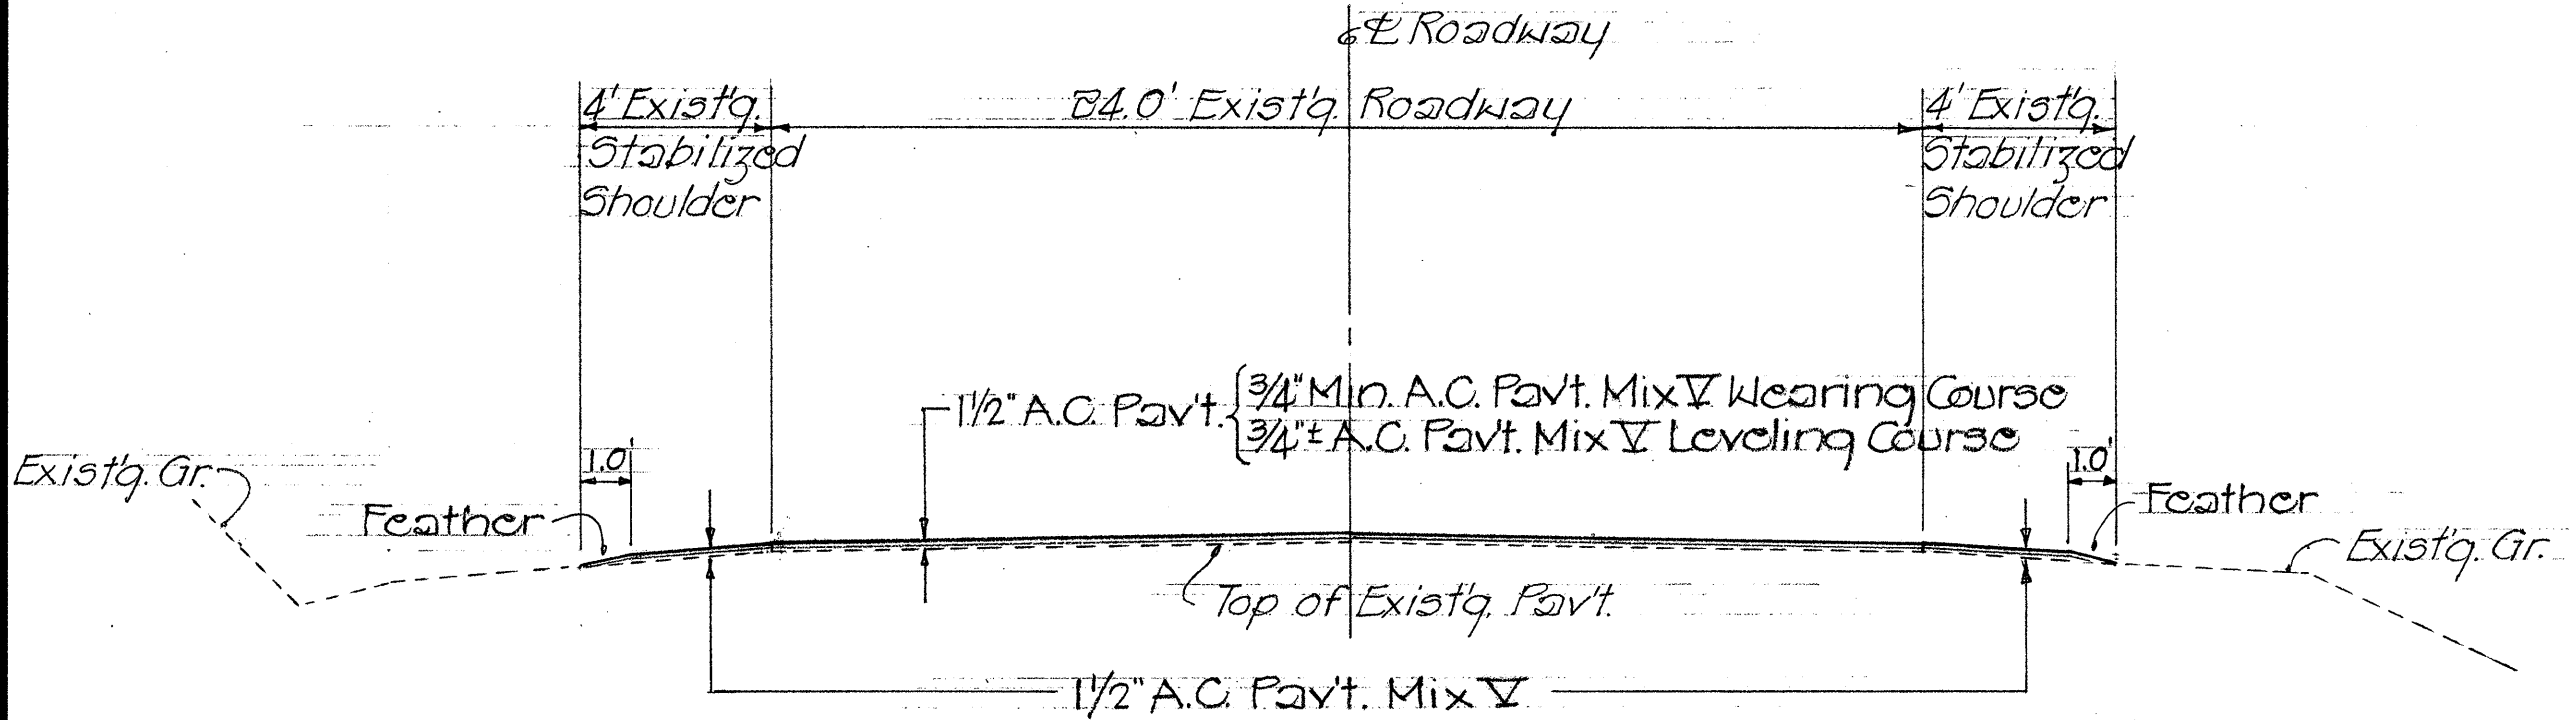

TYPICAL SECTION - STA. 14+70 To STA. 41+20
Scale: 1/4"=1'-0"

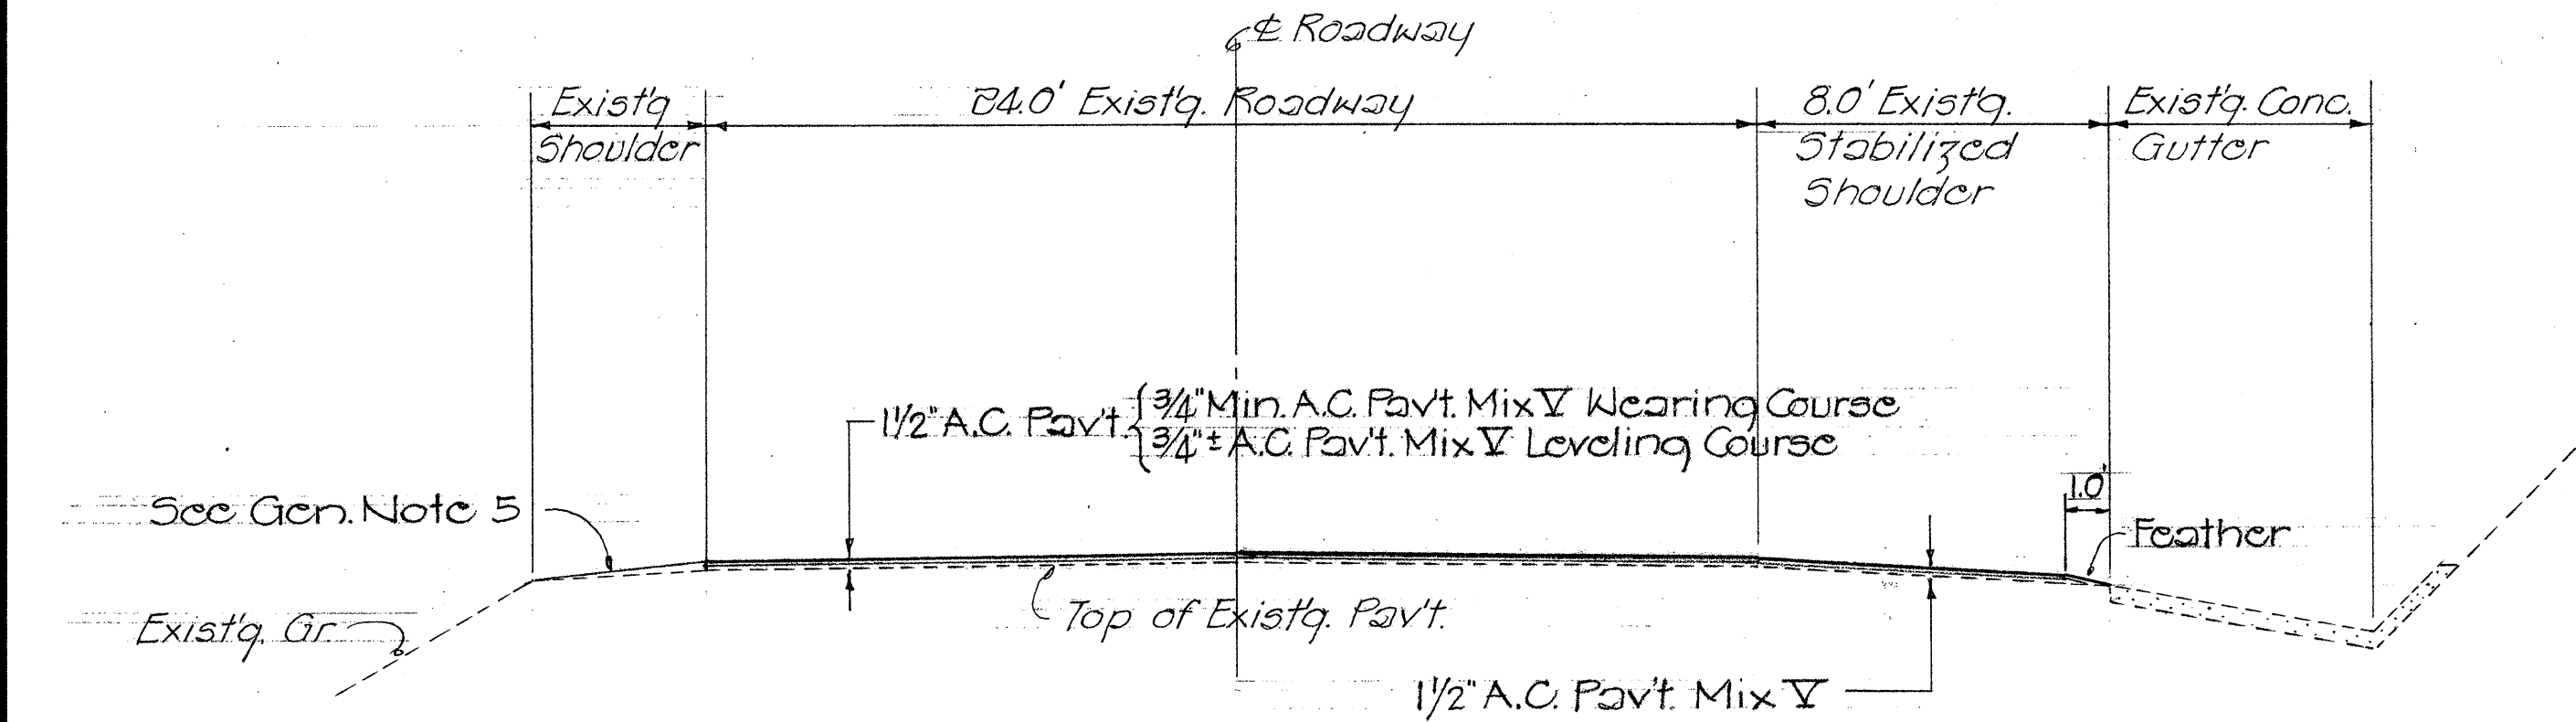

TYPICAL SECTION - STA. 62+15 TO STA. 90+30
Scale: 1/4"=1'-0"

PROJECT NO. HWY-K-01-76M~KAUMUALII HIGHWAY, MALUHIA
JUNCTION TO PUHI

SURVEY PLOTTED BY	DATE
DESIGNED BY	DESIGNED BY
TRACED BY	TRACED BY
NOTED BY	NOTED BY
CHECKED BY	CHECKED BY
ORIGINAL PLAN	NOTE BOOK
NO.	NO.